



Building Management Unit Information



The design and dimensions of the BMUs shown in this document are indicative and are for information purposes only.

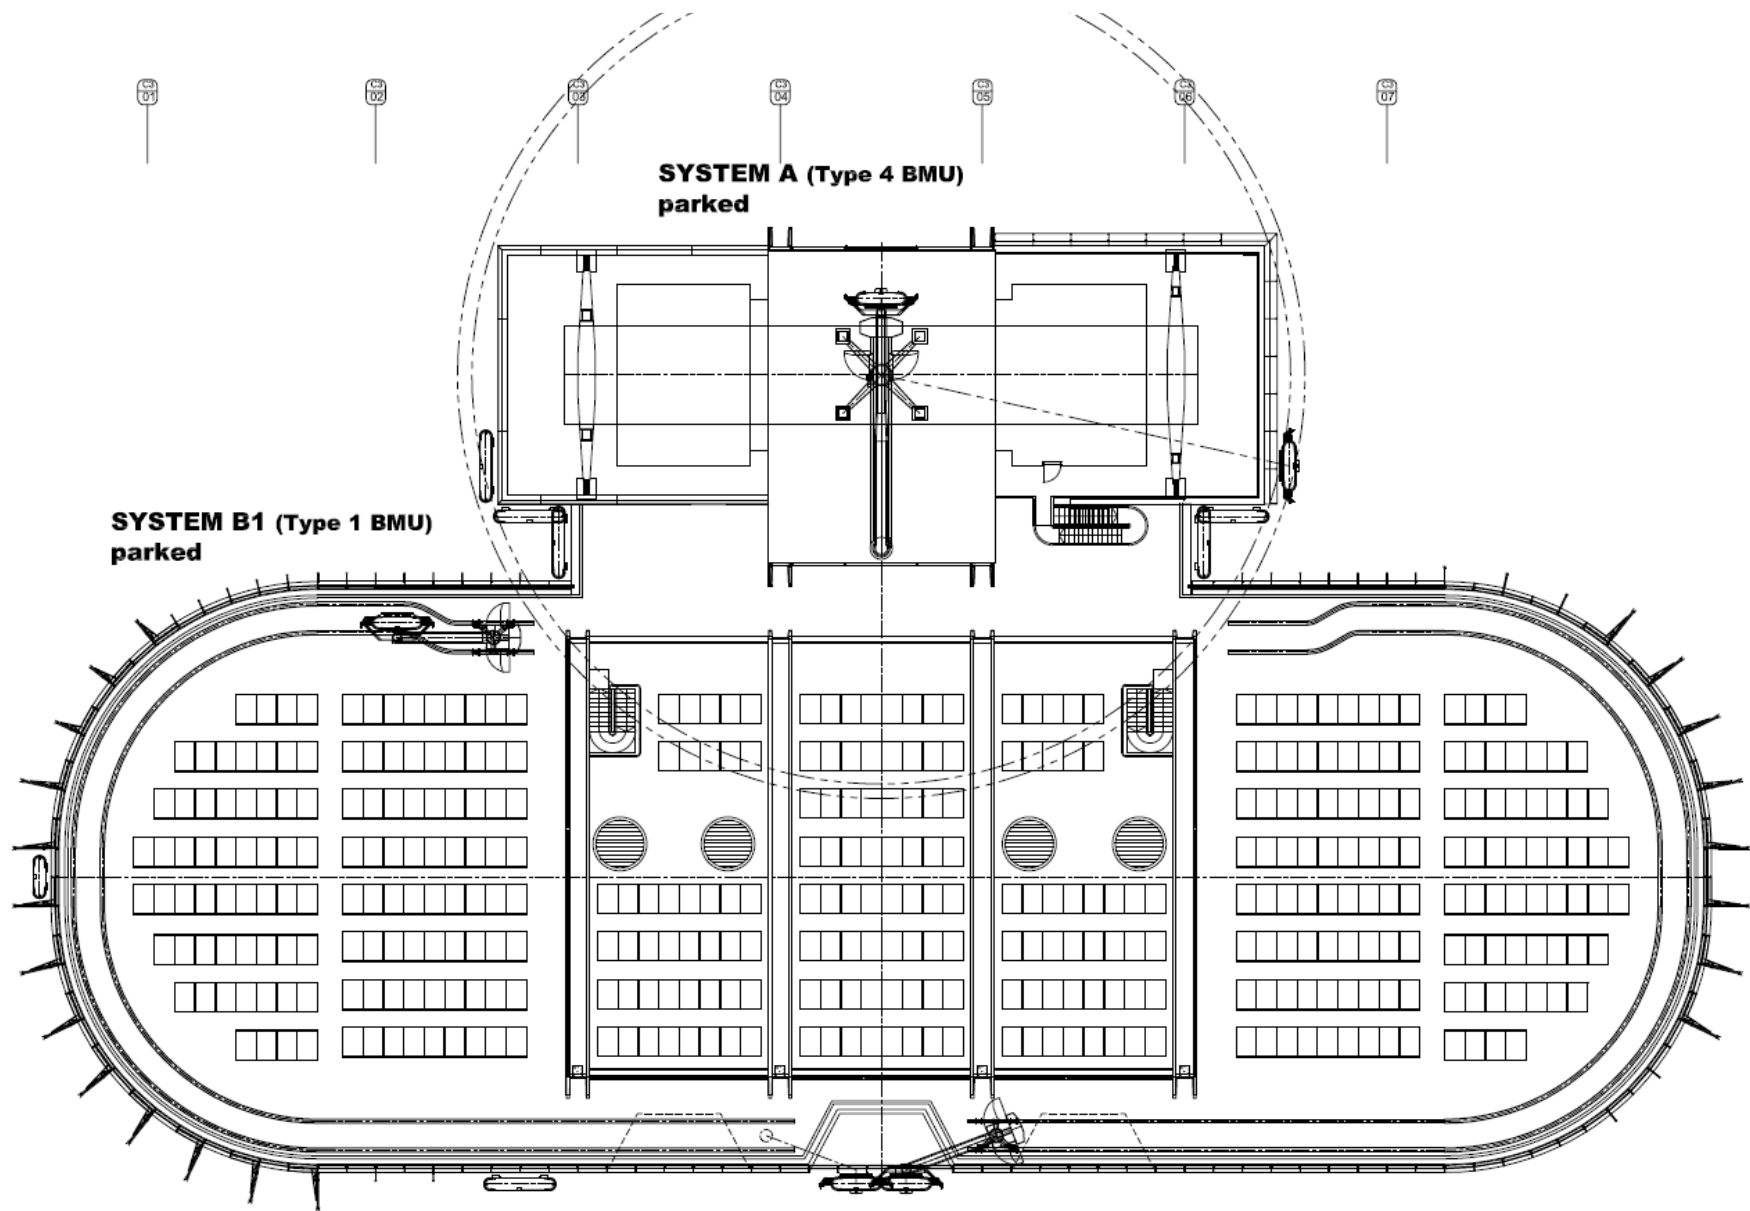


Indicative Plan

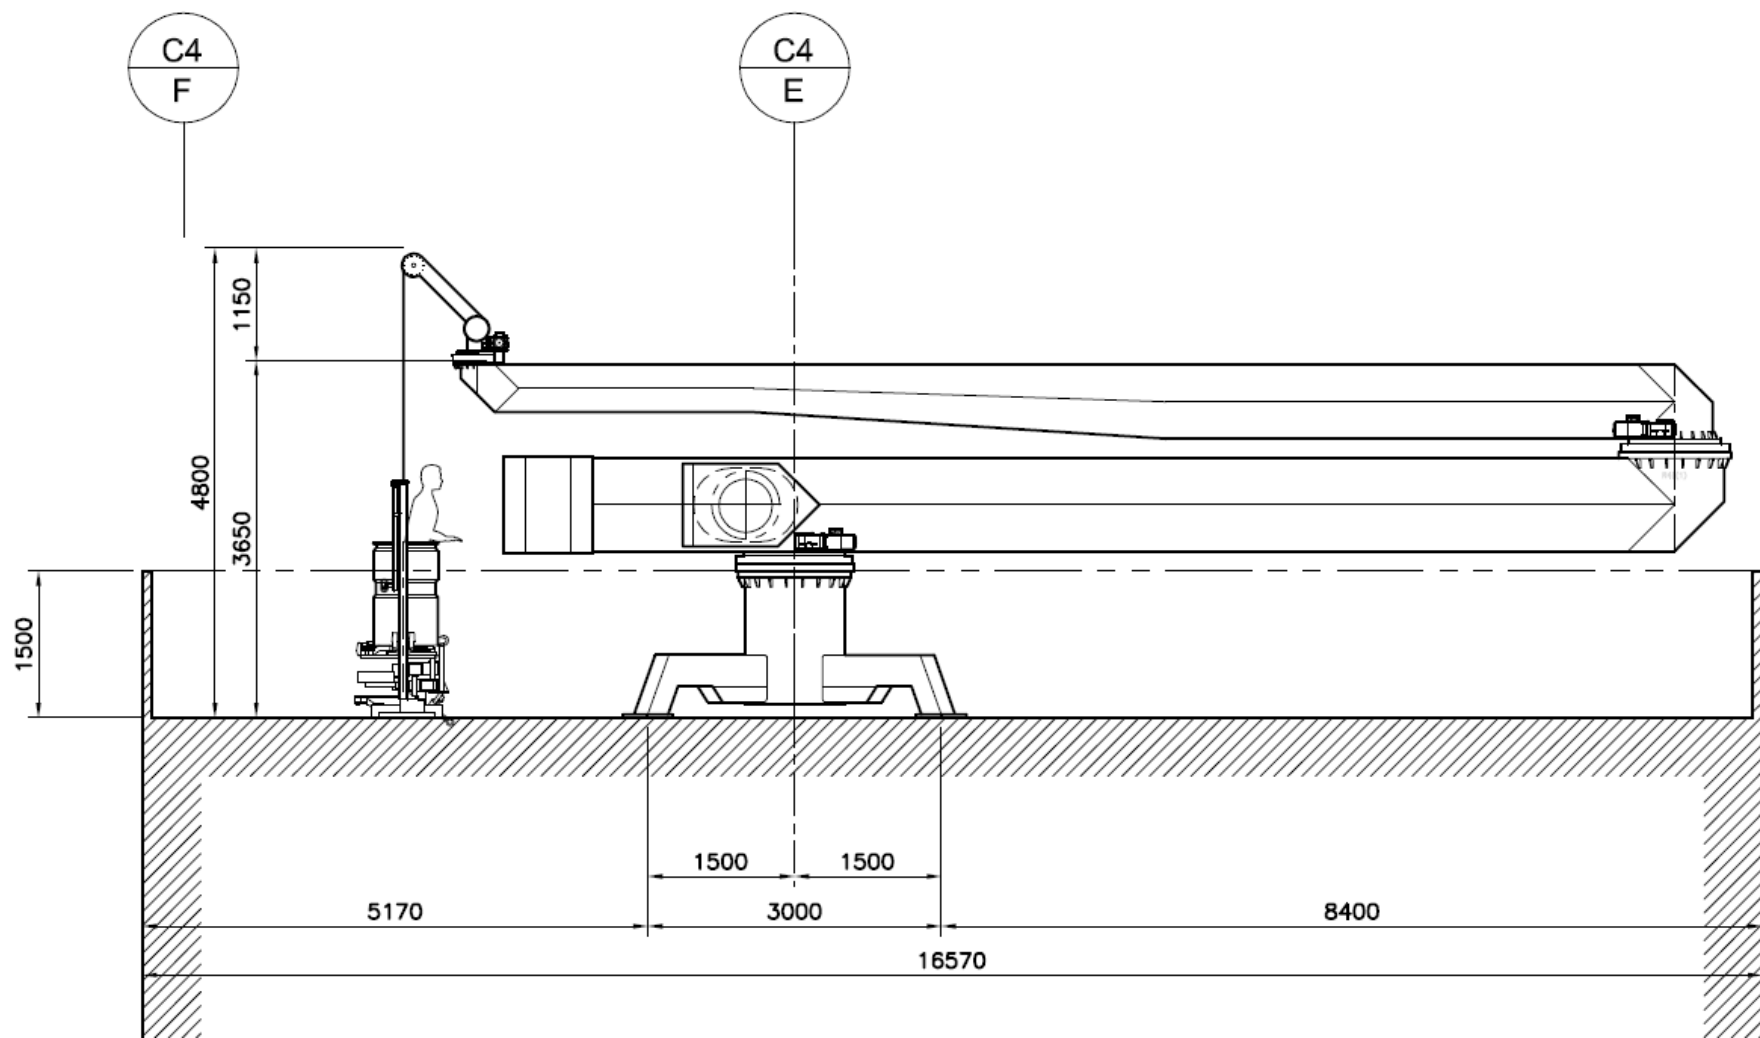

Indicative Elevation

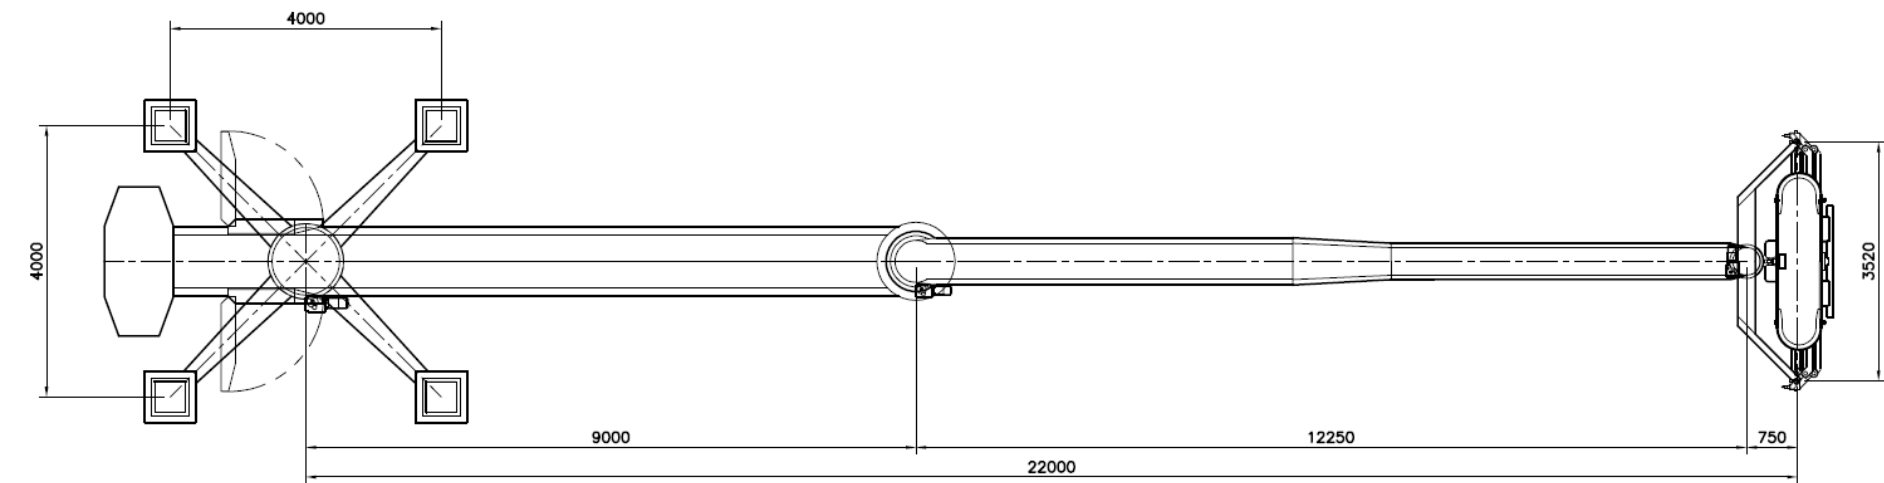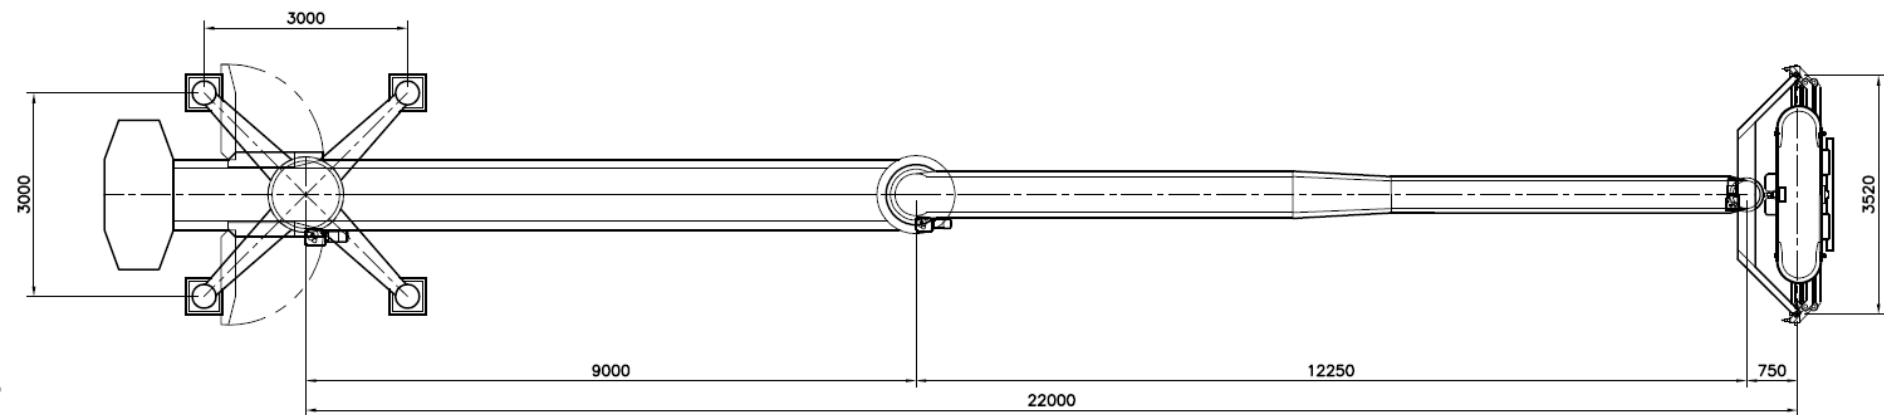

Indicative Detail

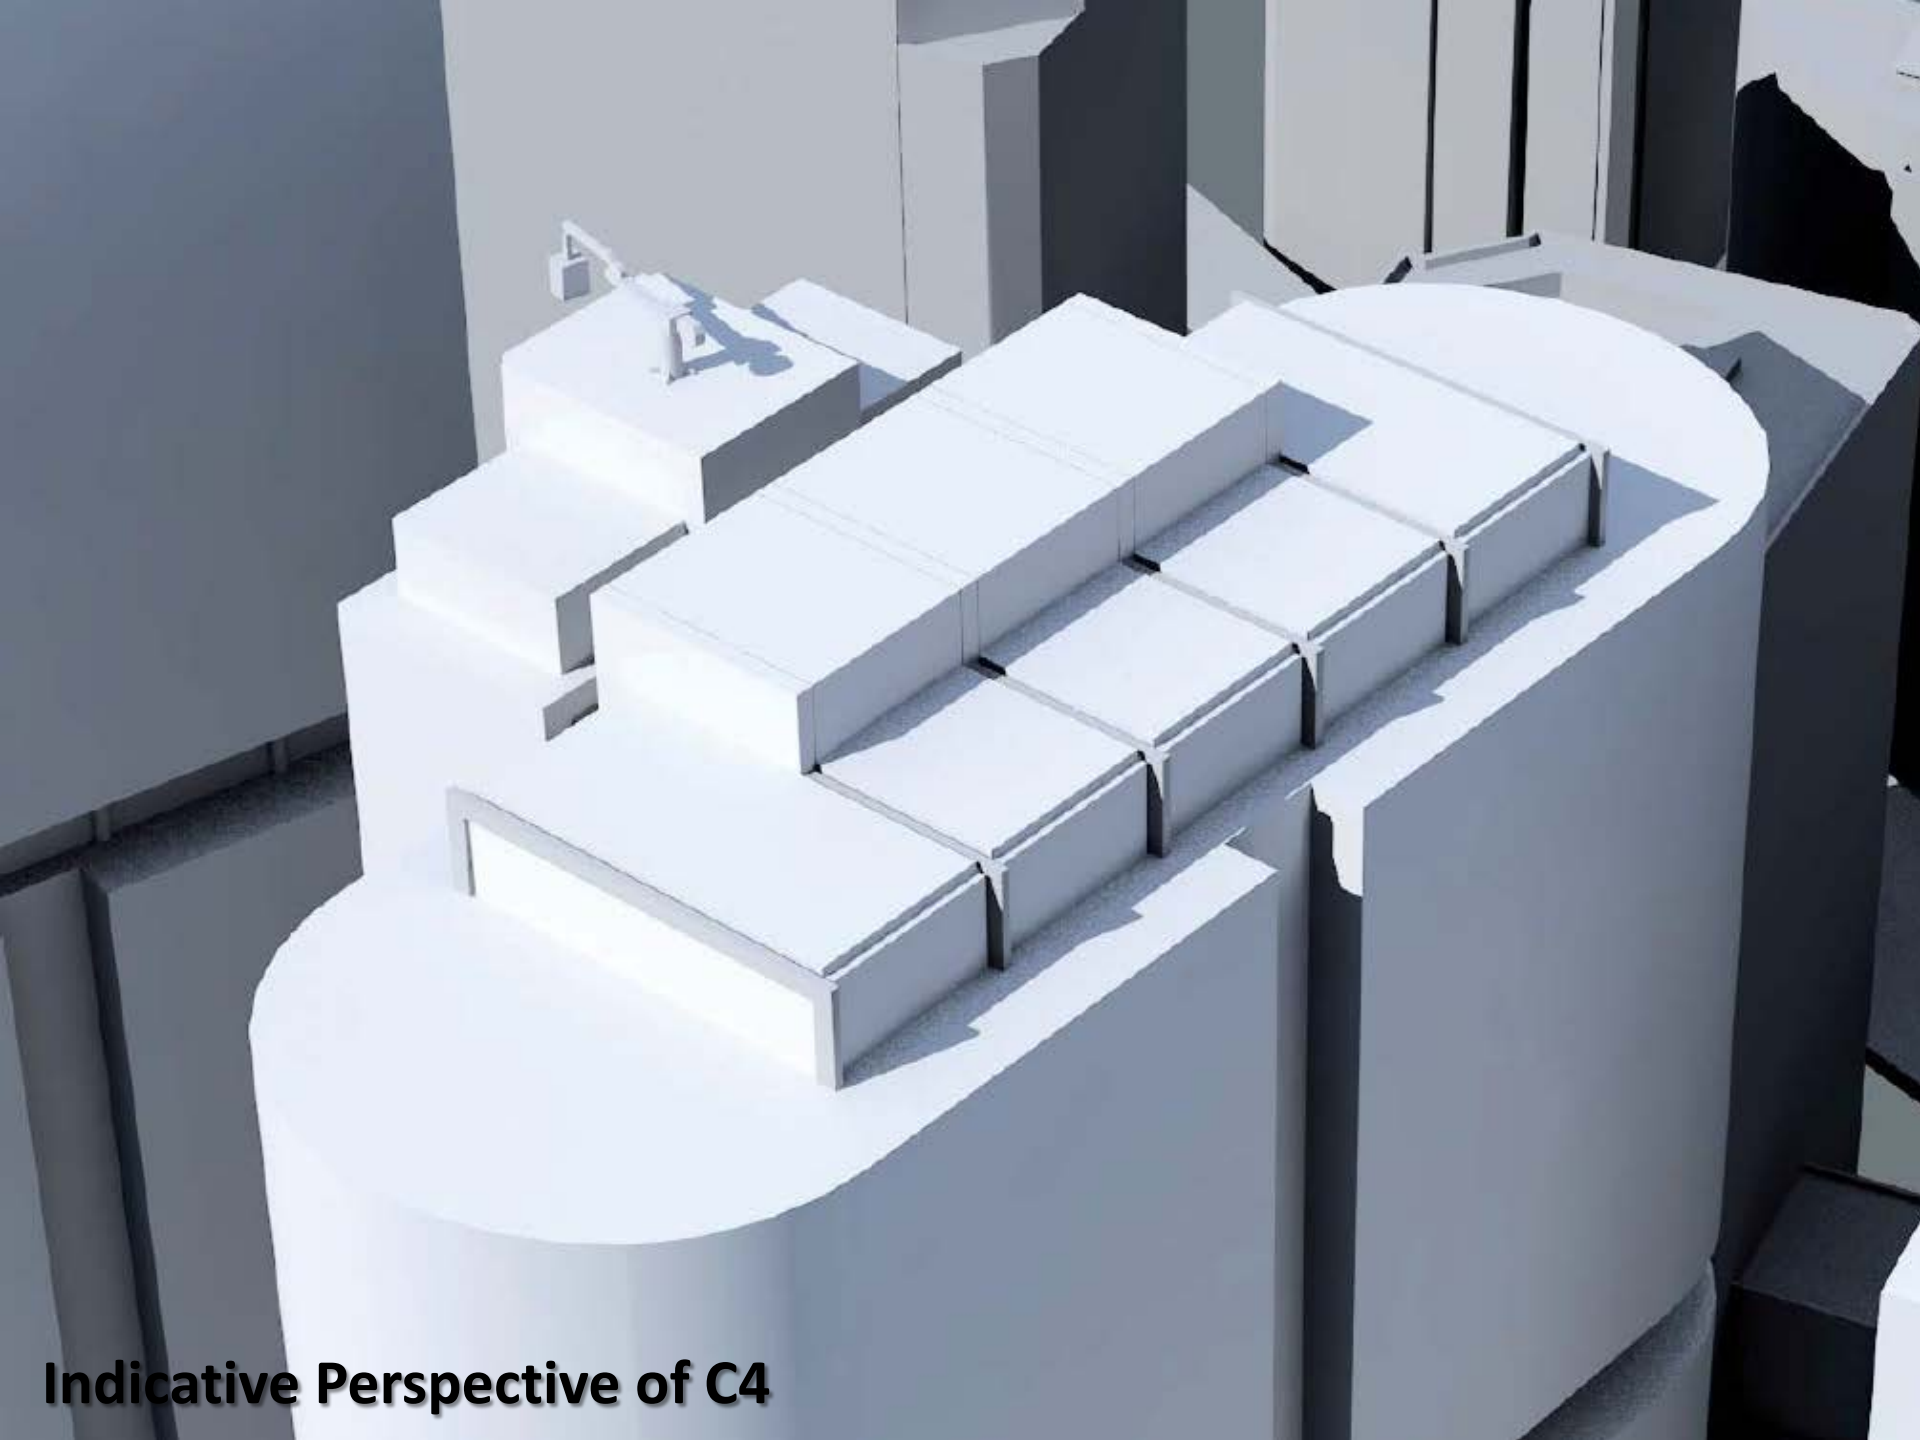

Indicative Perspective of C4