
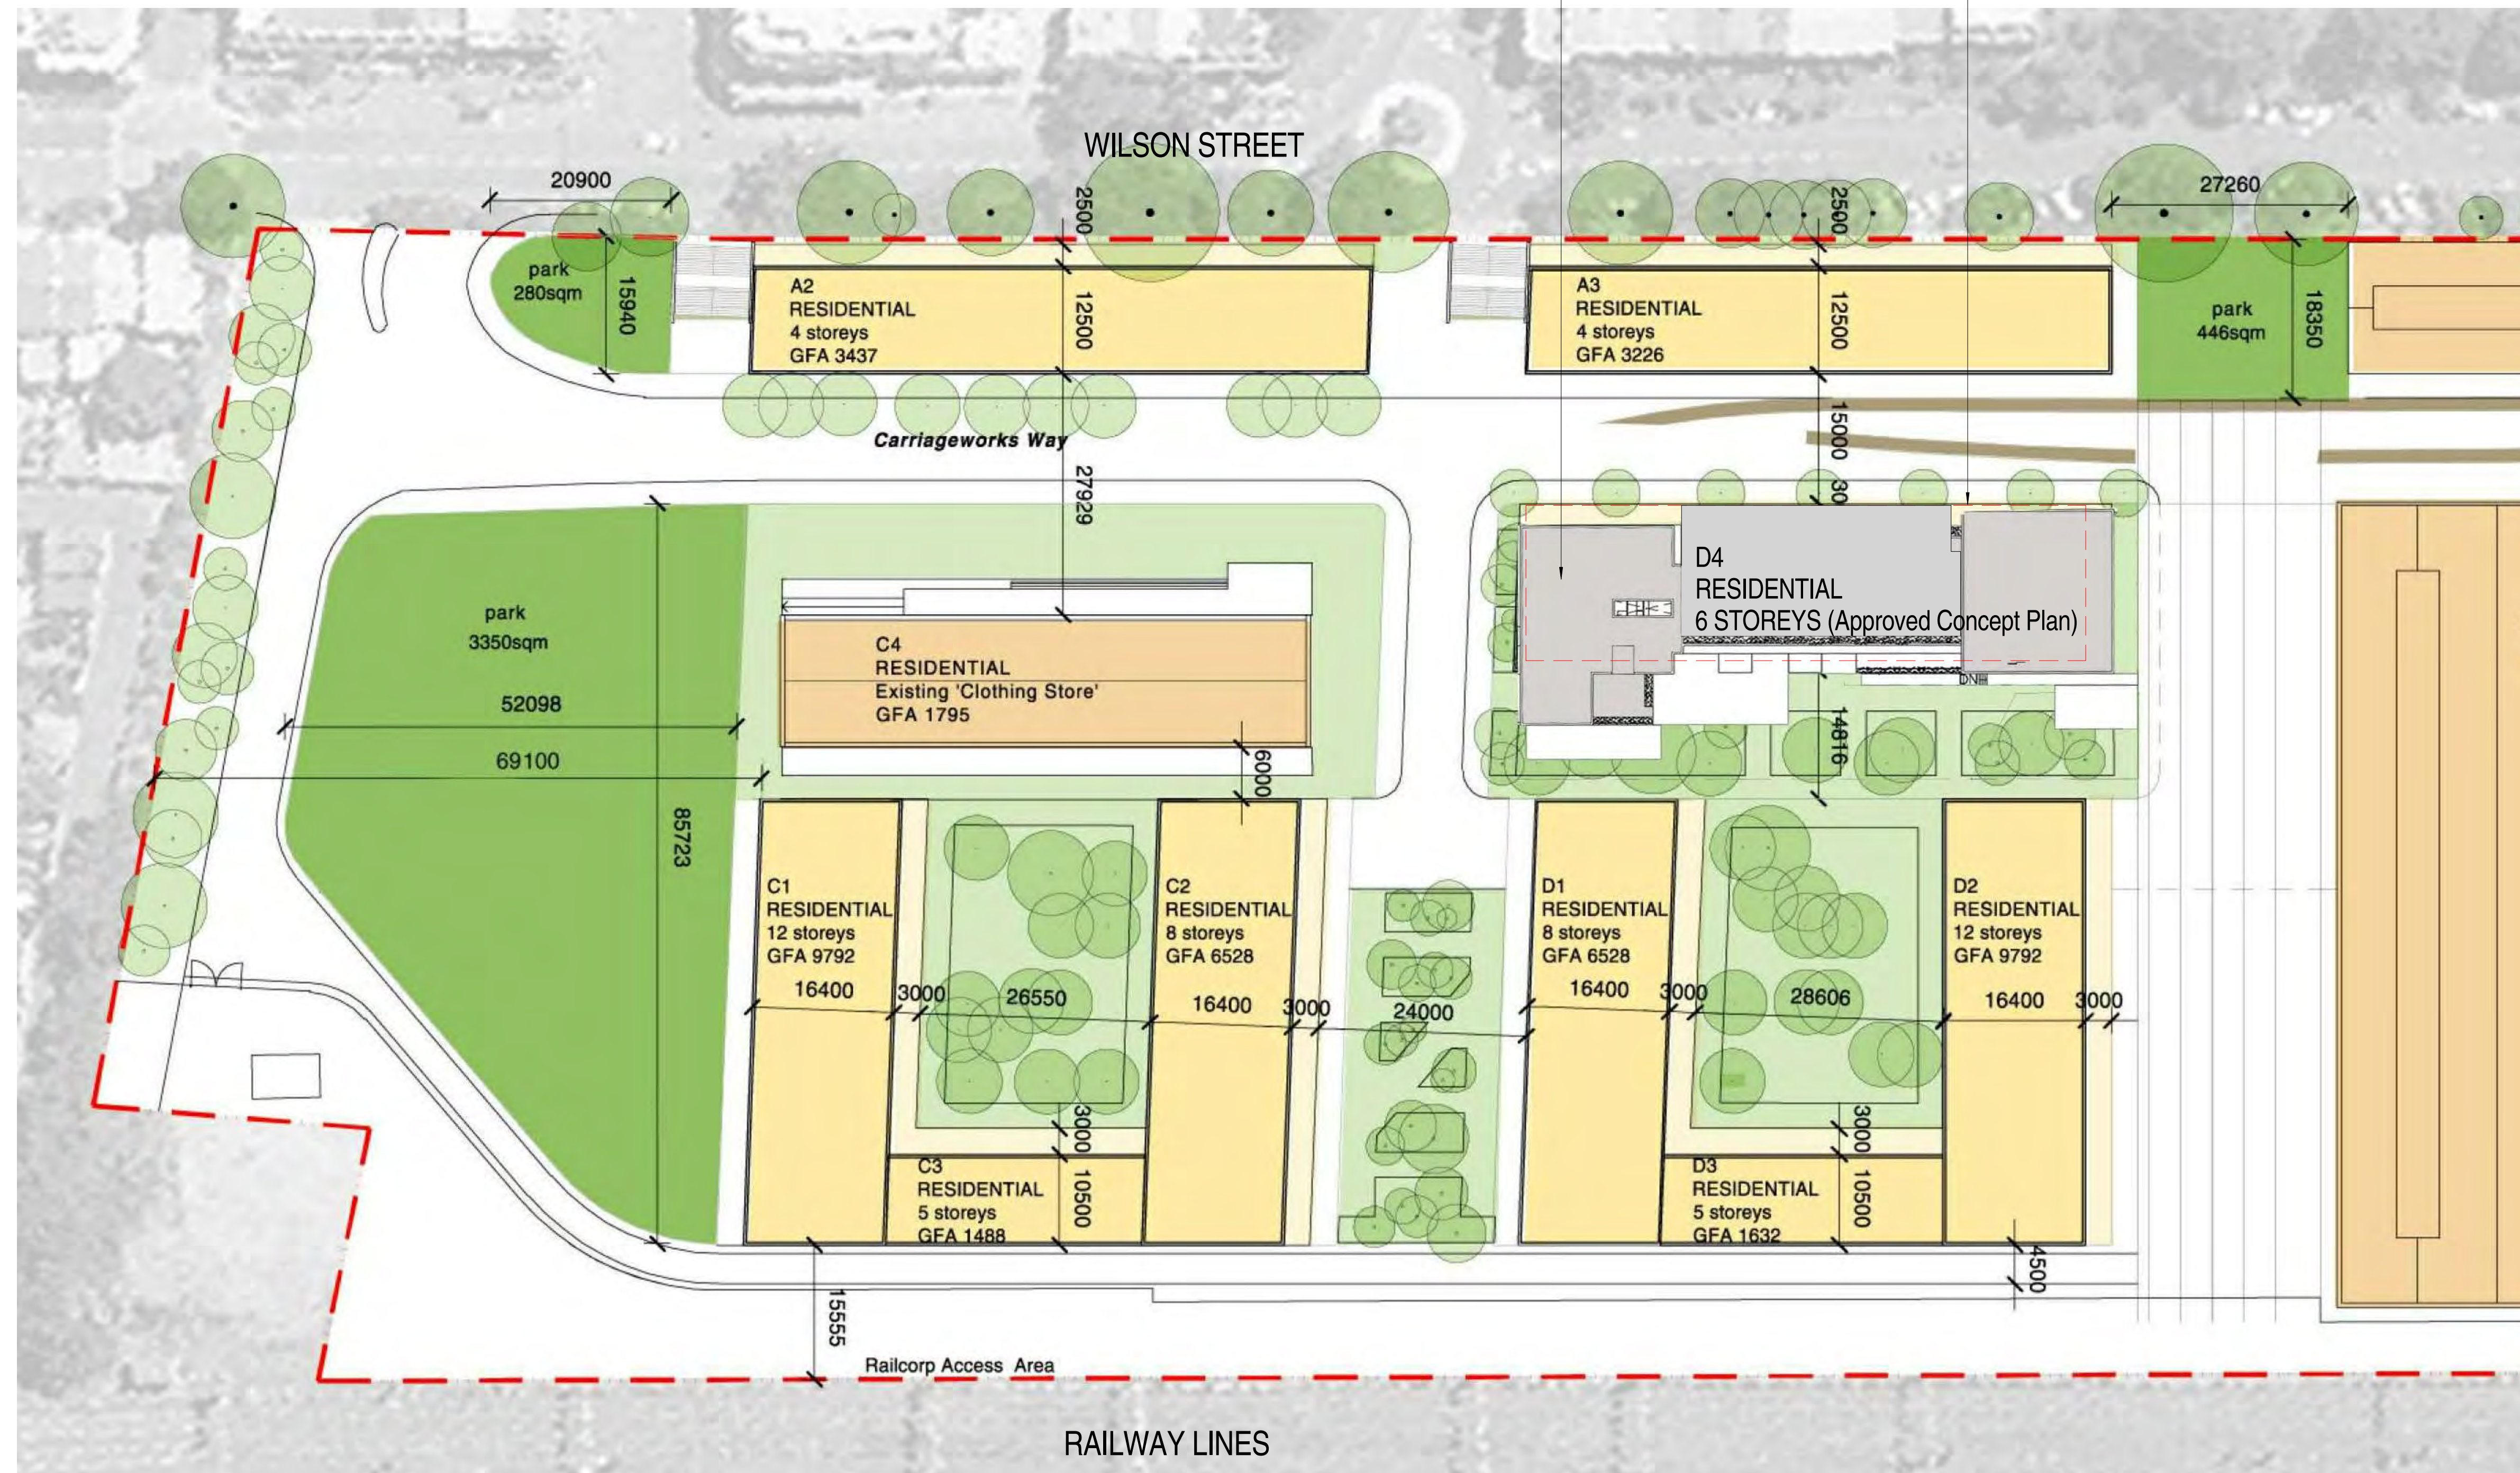


APPROVED CONCEPT
DESIGN ENVELOPE
SHOWN DOTTED IN RED

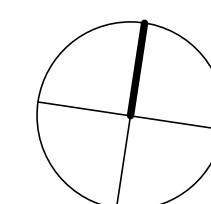

Architectus Sydney Pty Ltd is the owner of the copyright subsisting in these drawings, plans, designs and specifications. They must not be used, reproduced or copied, in whole or in part, nor may the information, ideas and concepts therein contained (which are confidential to Architectus Sydney Pty Ltd) be disclosed to any person without the prior written consent of that company.

[illegible]

ABN 11 098 489 448

checked	PD	scale	1 : 500@A1
drawn	TF	project no	120325

22/07/2013 5:32:06 PM


23/07/2013 4:30:44 PM

23/07/2013 4:54:24 PM


23/07/2013 4:43:21 PM

23/07/2013 4:43:42 PM


23/07/2013 4:33:21 PM

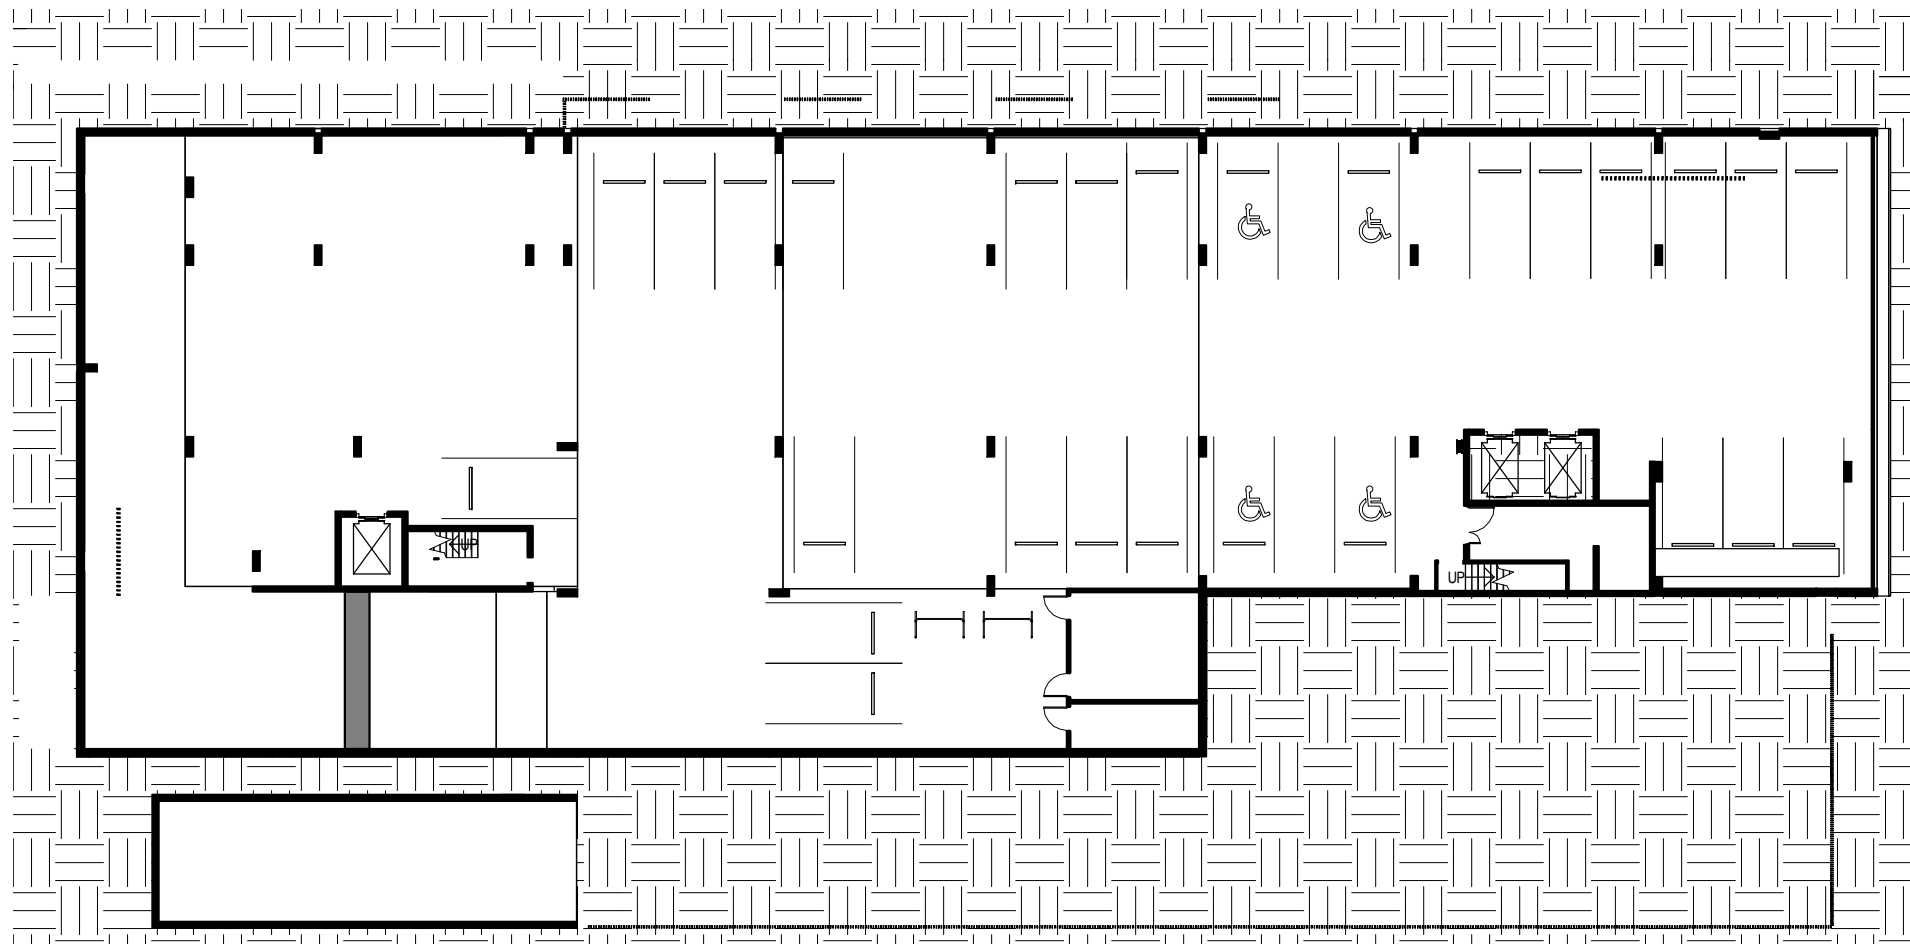


1 Basement
1 : 300

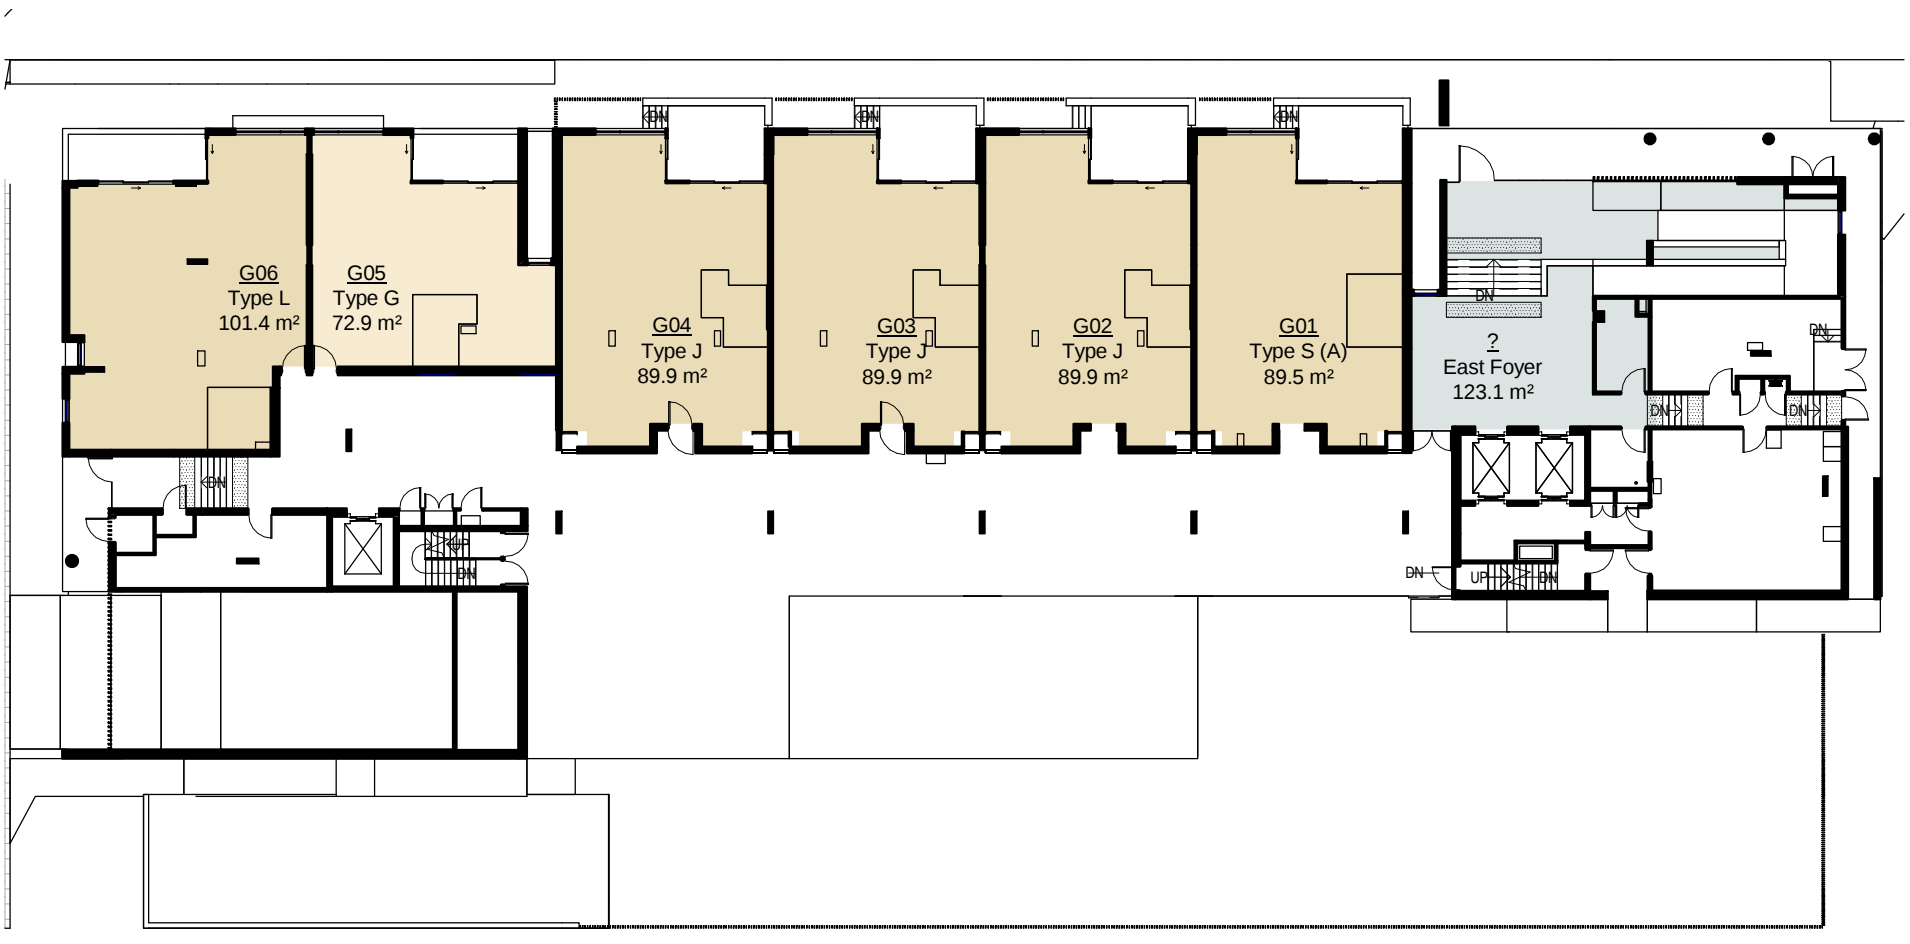


2 Ground Floor
1 : 300

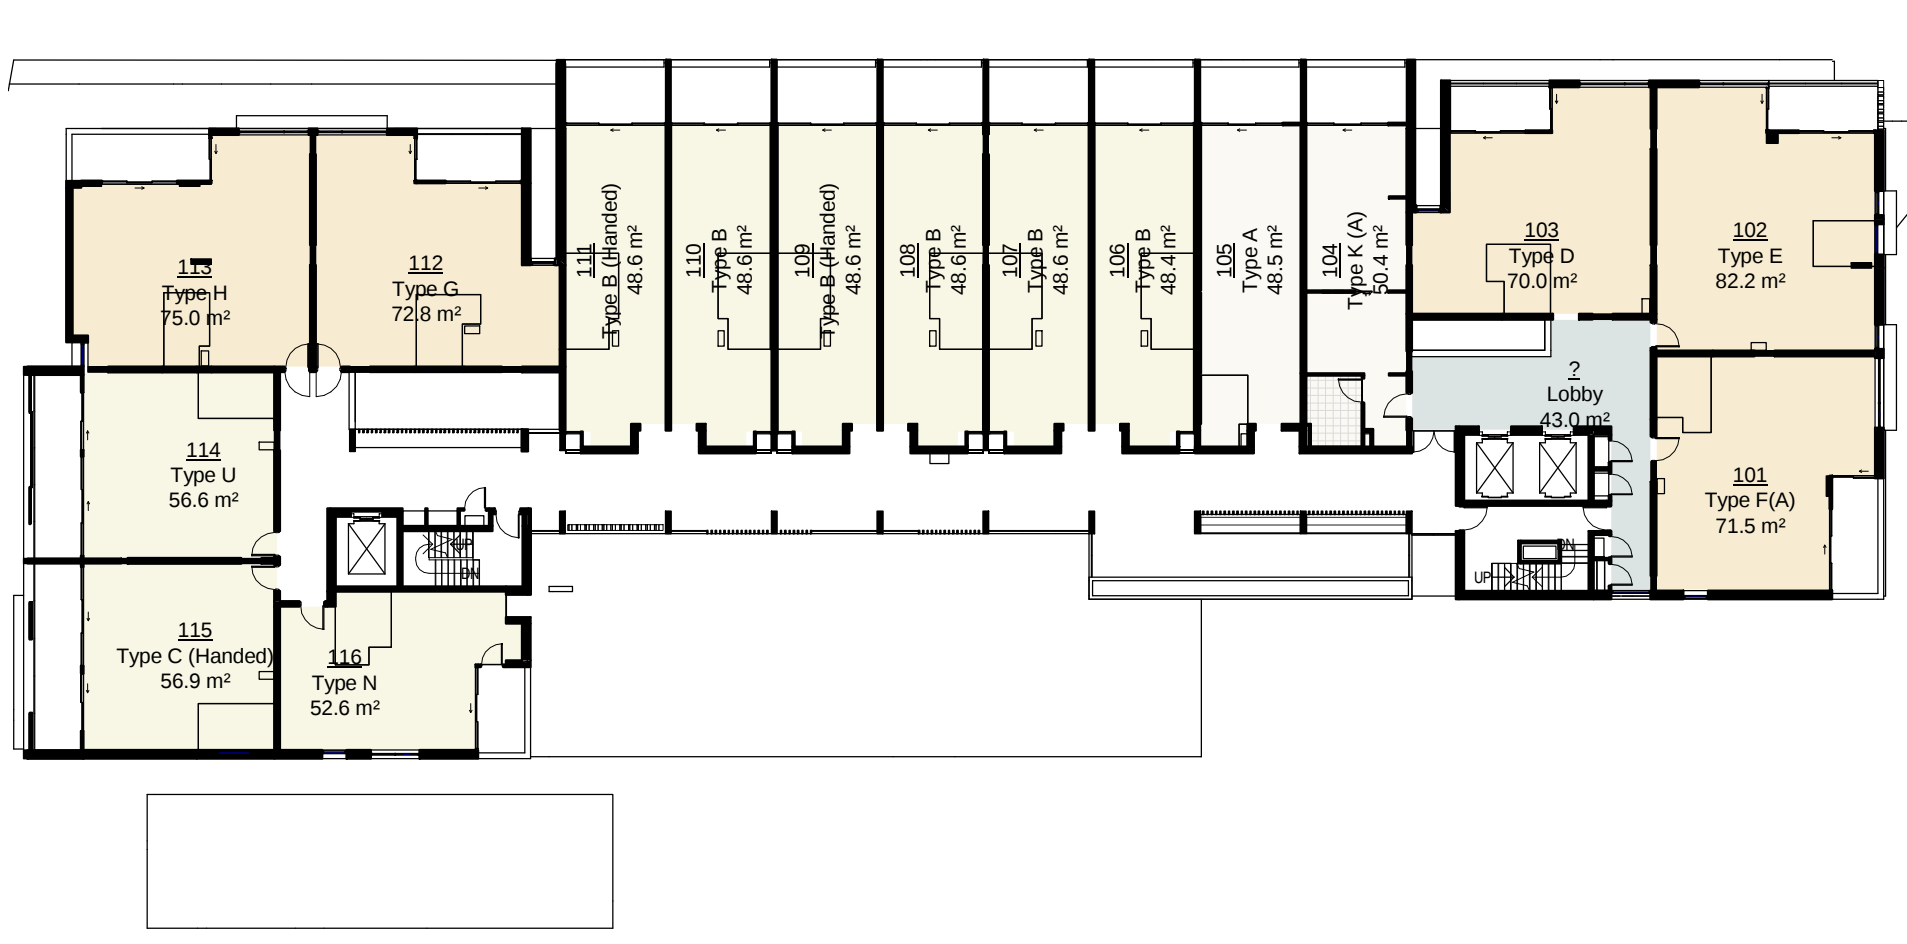


3 Level 1
1 : 300

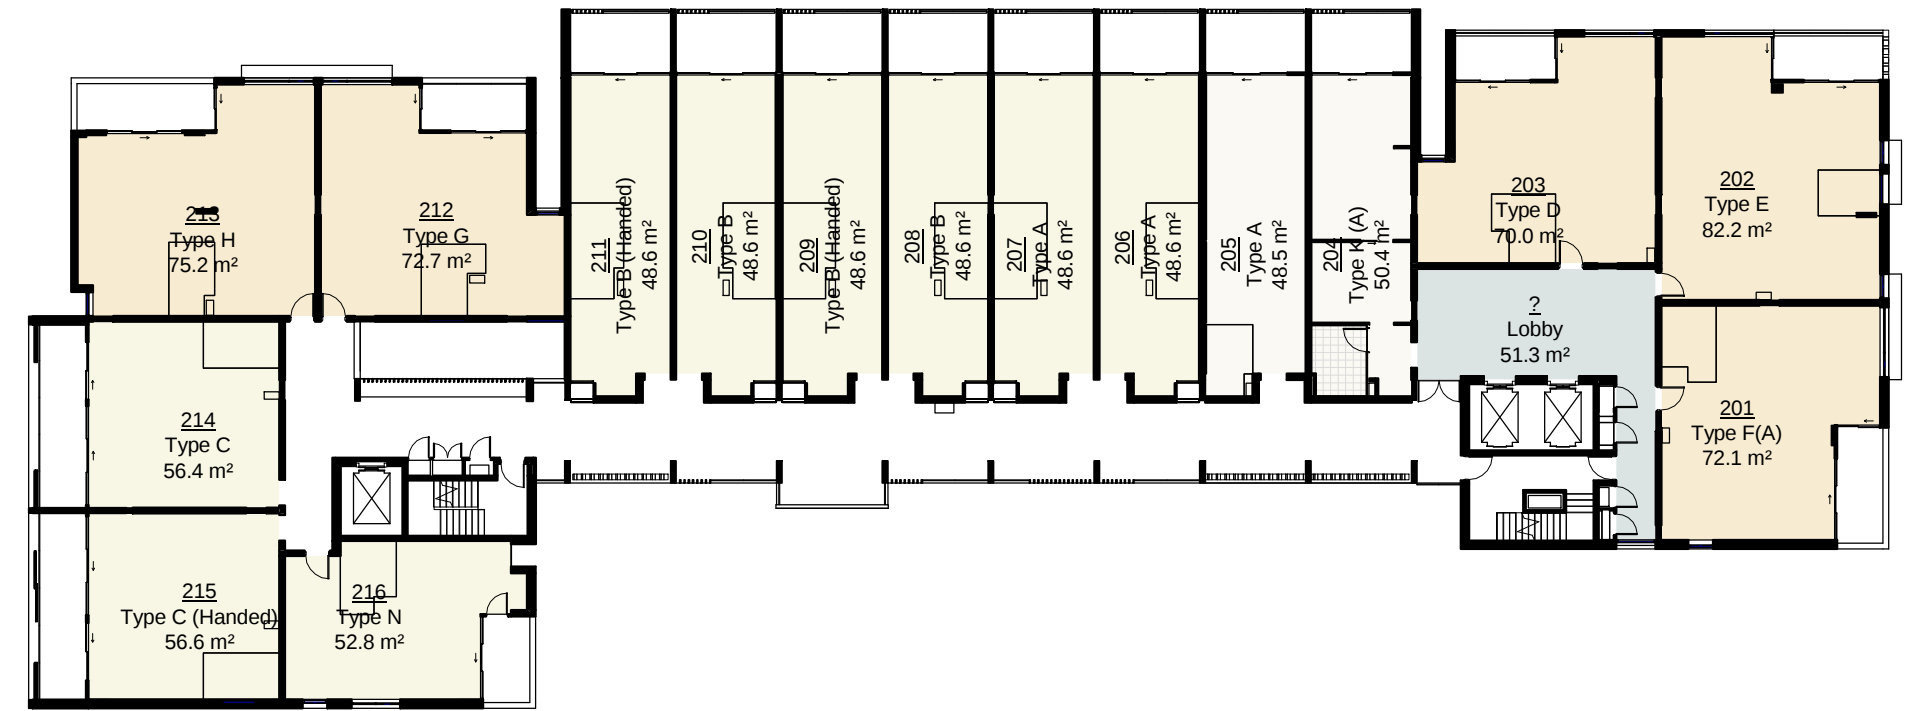


4 Level 2
1 : 300

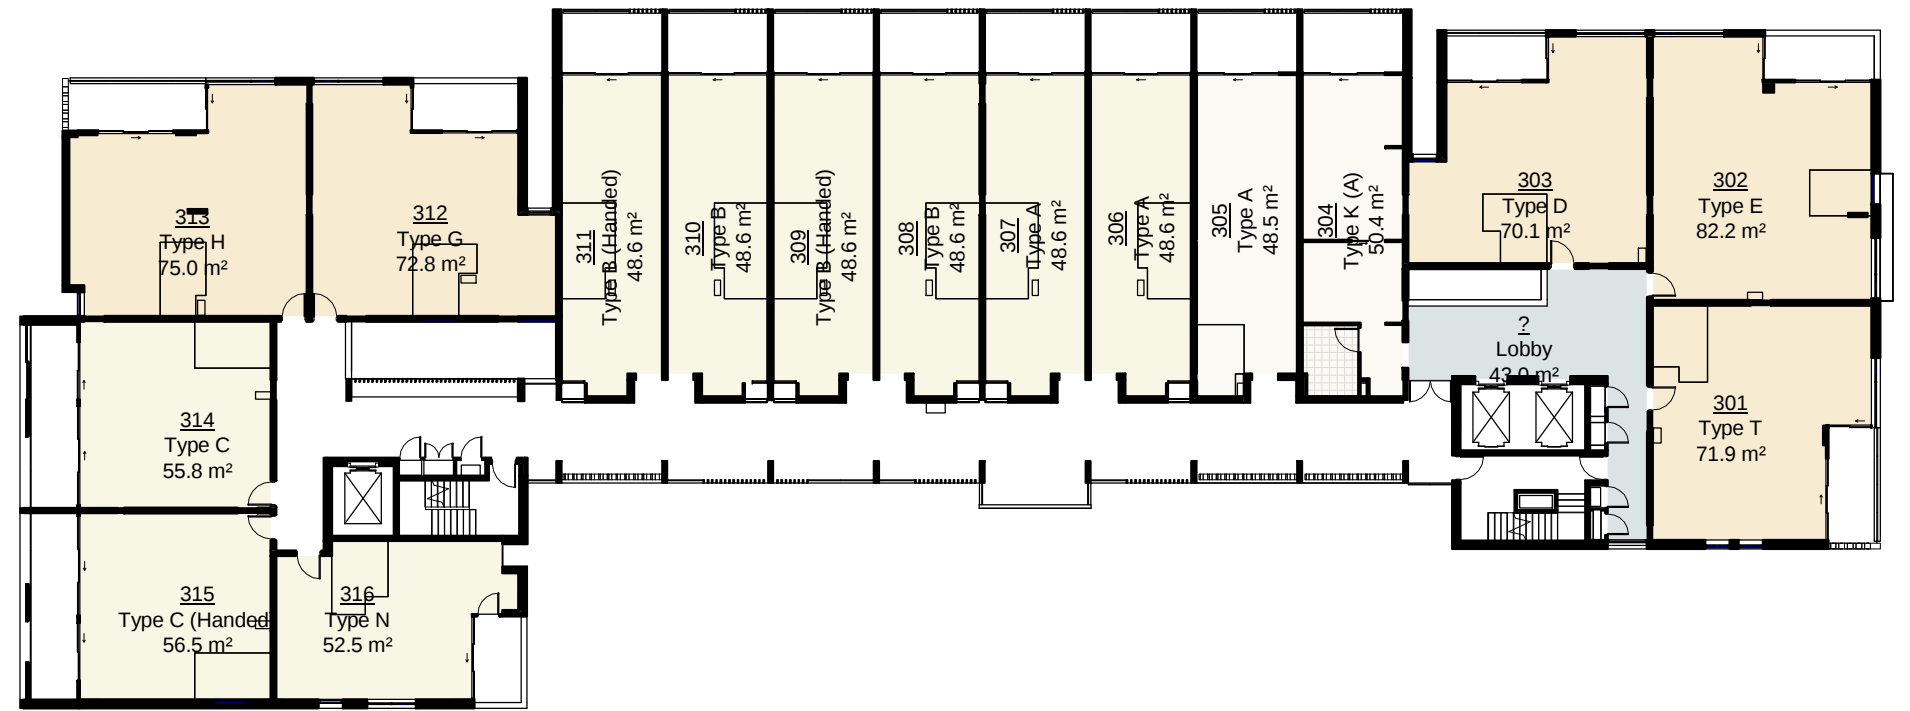


5 Level 3
1 : 300

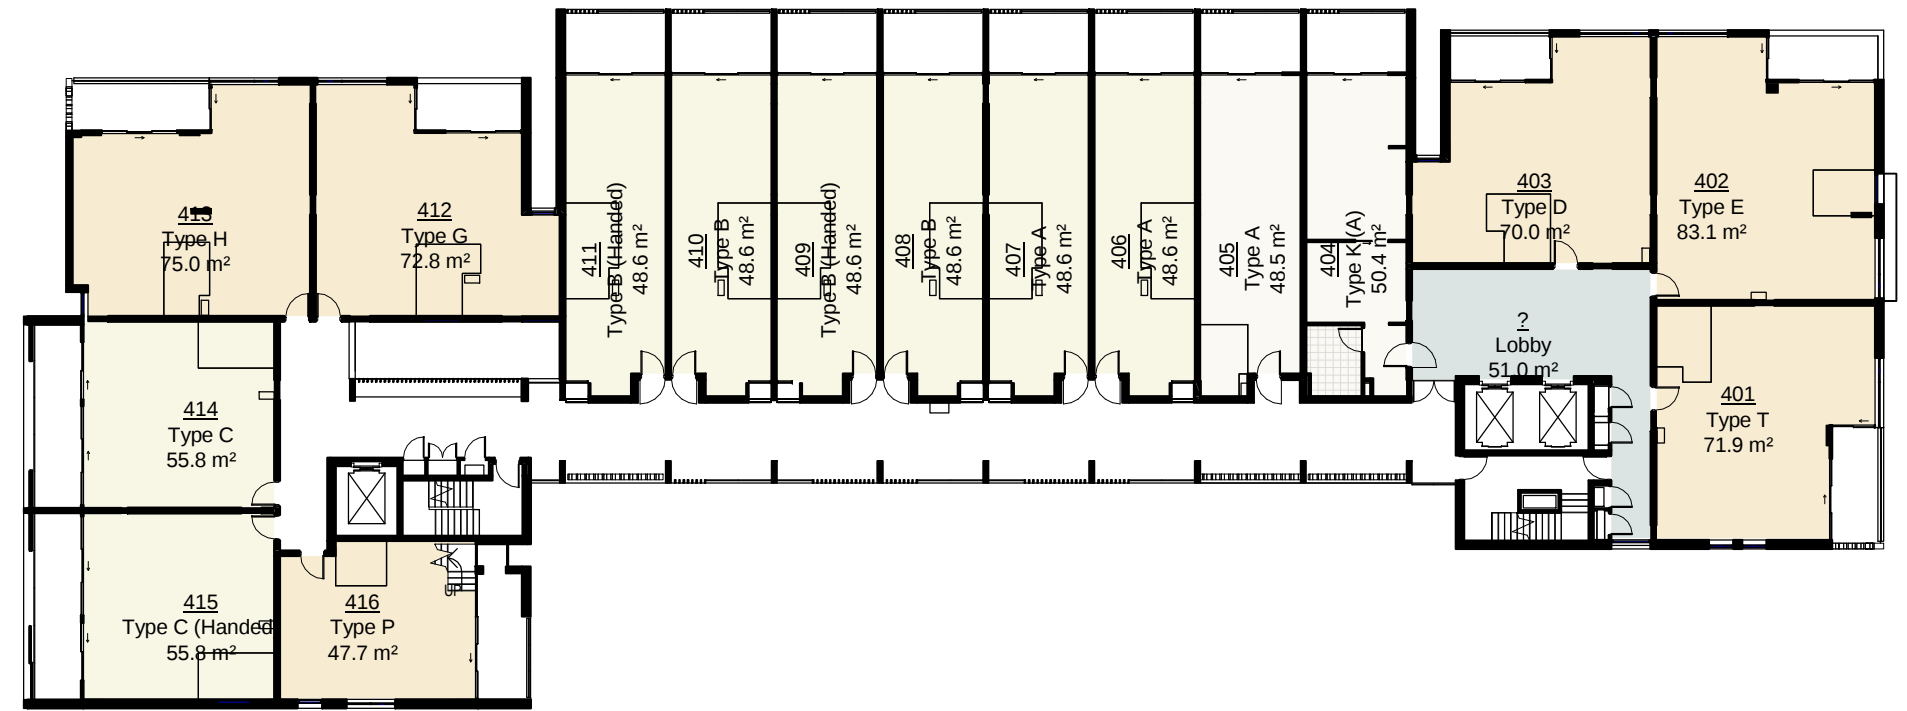

6 Level 4
1 : 300

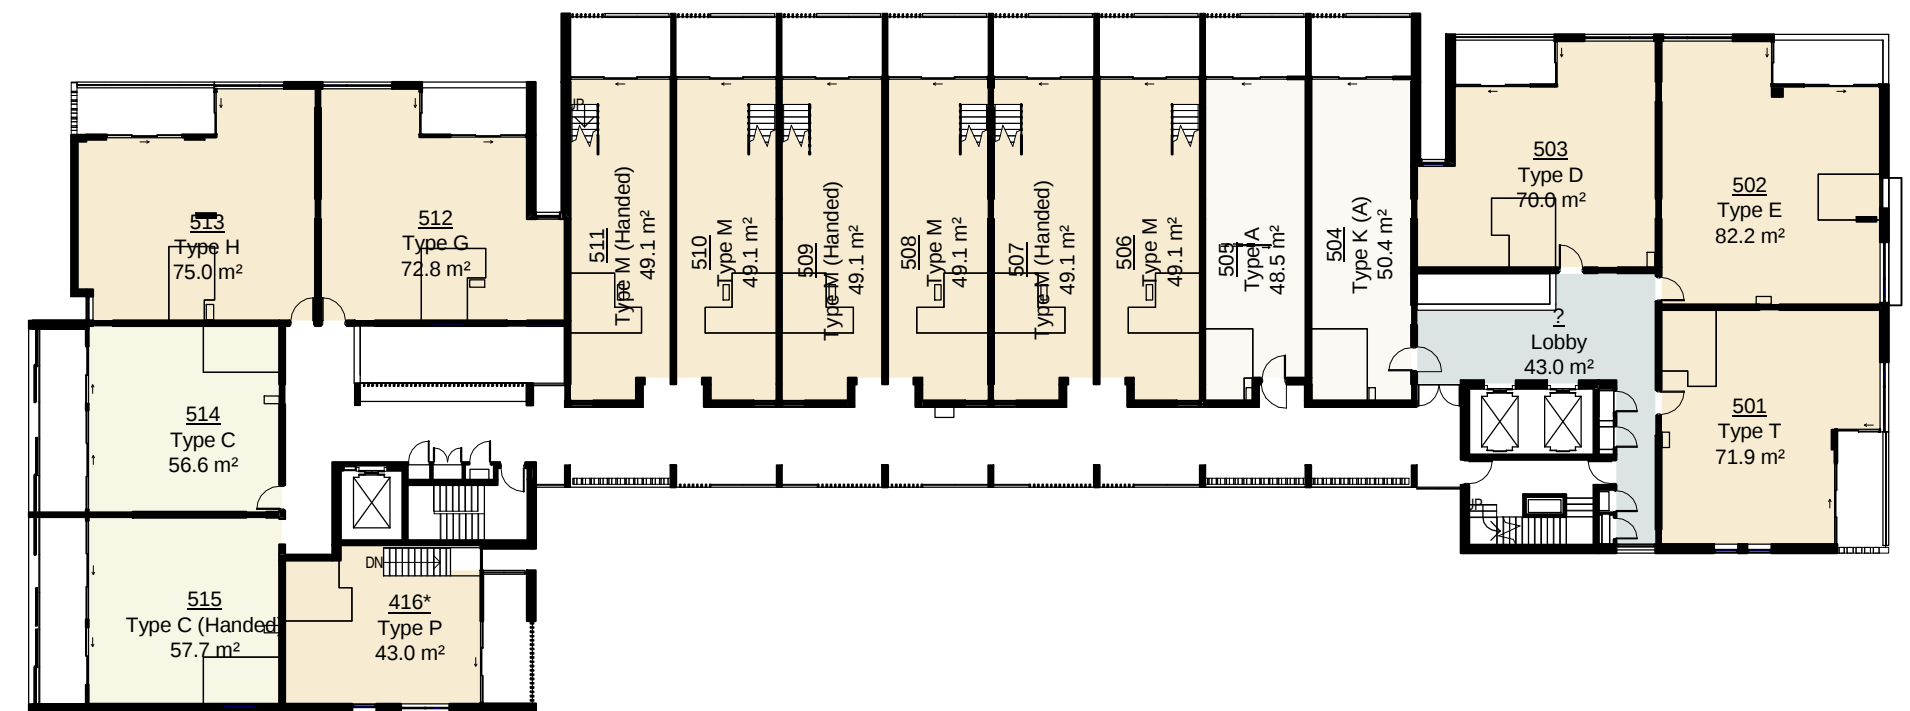

7 Level 5
1 : 300

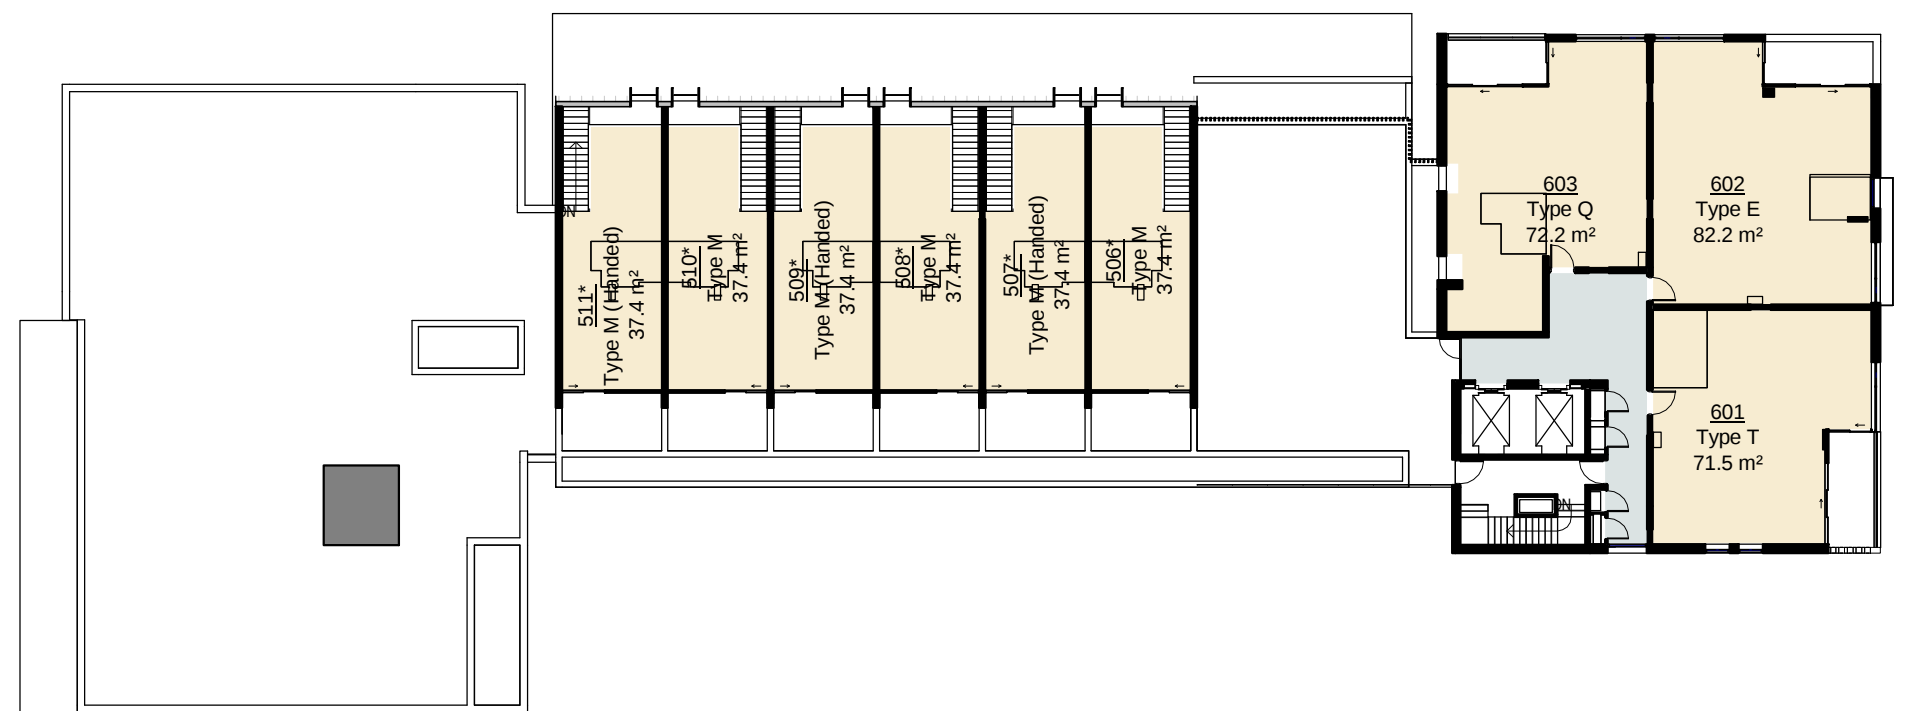

8 Level 6
1 : 300

Apartment GFA			Level 2			Level 3			Level 4			Level 5			Level 6		
Ground Floor																	
	3 Bed	89.5 m ²	201	2 Bed	72.1 m ²	301	2 Bed	71.9 m ²	401	2 Bed	71.9 m ²	501	2 Bed	43.0 m ²	601	2 Bed	37.4 m ²
	3 Bed	89.9 m ²	202	2 Bed	82.2 m ²	302	2 Bed	82.2 m ²	402	2 Bed	83.1 m ²	501	2 Bed	71.9 m ²	607	2 Bed	37.4 m ²
	3 Bed	89.9 m ²	203	2 Bed	70.0 m ²	303	2 Bed	70.1 m ²	403	2 Bed	70.0 m ²	502	2 Bed	82.2 m ²	508	2 Bed	37.4 m ²
	3 Bed	89.9 m ²	204	Studio Bed	50.4 m ²	304	Studio Bed	50.4 m ²	404	Studio Bed	50.4 m ²	503	2 Bed	70.0 m ²	509	2 Bed	37.4 m ²
	2 Bed	72.9 m ²	205	Studio Bed	48.5 m ²	305	Studio Bed	48.5 m ²	405	Studio Bed	48.5 m ²	504	Studio Bed	50.4 m ²	510	2 Bed	37.4 m ²
	3 Bed	101.4 m ²	206	1 Bed	48.6 m ²	306	1 Bed	48.6 m ²	406	1 Bed	48.6 m ²	505	Studio Bed	48.5 m ²	611	2 Bed	37.4 m ²
		533.3 m ²	207	1 Bed	48.6 m ²	307	1 Bed	48.6 m ²	407	1 Bed	48.6 m ²	506	2 Bed	49.1 m ²	601	2 Bed	71.5 m ²
			208	1 Bed	48.6 m ²	308	1 Bed	48.6 m ²	408	1 Bed	48.6 m ²	507	2 Bed	49.1 m ²	602	2 Bed	82.2 m ²
			209	1 Bed	48.6 m ²	309	1 Bed	48.6 m ²	409	1 Bed	48.6 m ²	508	2 Bed	49.1 m ²	603	2 Bed	72.2 m ²
			210	1 Bed	48.6 m ²	310	1 Bed	48.6 m ²	410	1 Bed	48.6 m ²	509	2 Bed	49.1 m ²			450.5 m ²
			211	1 Bed	48.6 m ²	311	1 Bed	48.6 m ²	411	1 Bed	48.6 m ²	510	2 Bed	49.1 m ²	Total Apartment GFA 5612.2 m ²		
			212	2 Bed	72.7 m ²	312	2 Bed	72.8 m ²	412	2 Bed	72.8 m ²	511	2 Bed	49.1 m ²			
			213	2 Bed	75.2 m ²	313	2 Bed	75.0 m ²	413	2 Bed	75.0 m ²	512	2 Bed	72.8 m ²			
			214	1 Bed	56.4 m ²	314	1 Bed	55.8 m ²	414	1 Bed	55.8 m ²	513	2 Bed	75.0 m ²			
			215	1 Bed	56.6 m ²	315	1 Bed	56.5 m ²	415	1 Bed	55.8 m ²	514	1 Bed	56.6 m ²			
			216	1 Bed	52.8 m ²	316	1 Bed	52.5 m ²	416	2 Bed	47.7 m ²	515	1 Bed	57.7 m ²			
			928.2 m ²			927.0 m ²			922.4 m ²			923.0 m ²					
															</		

