


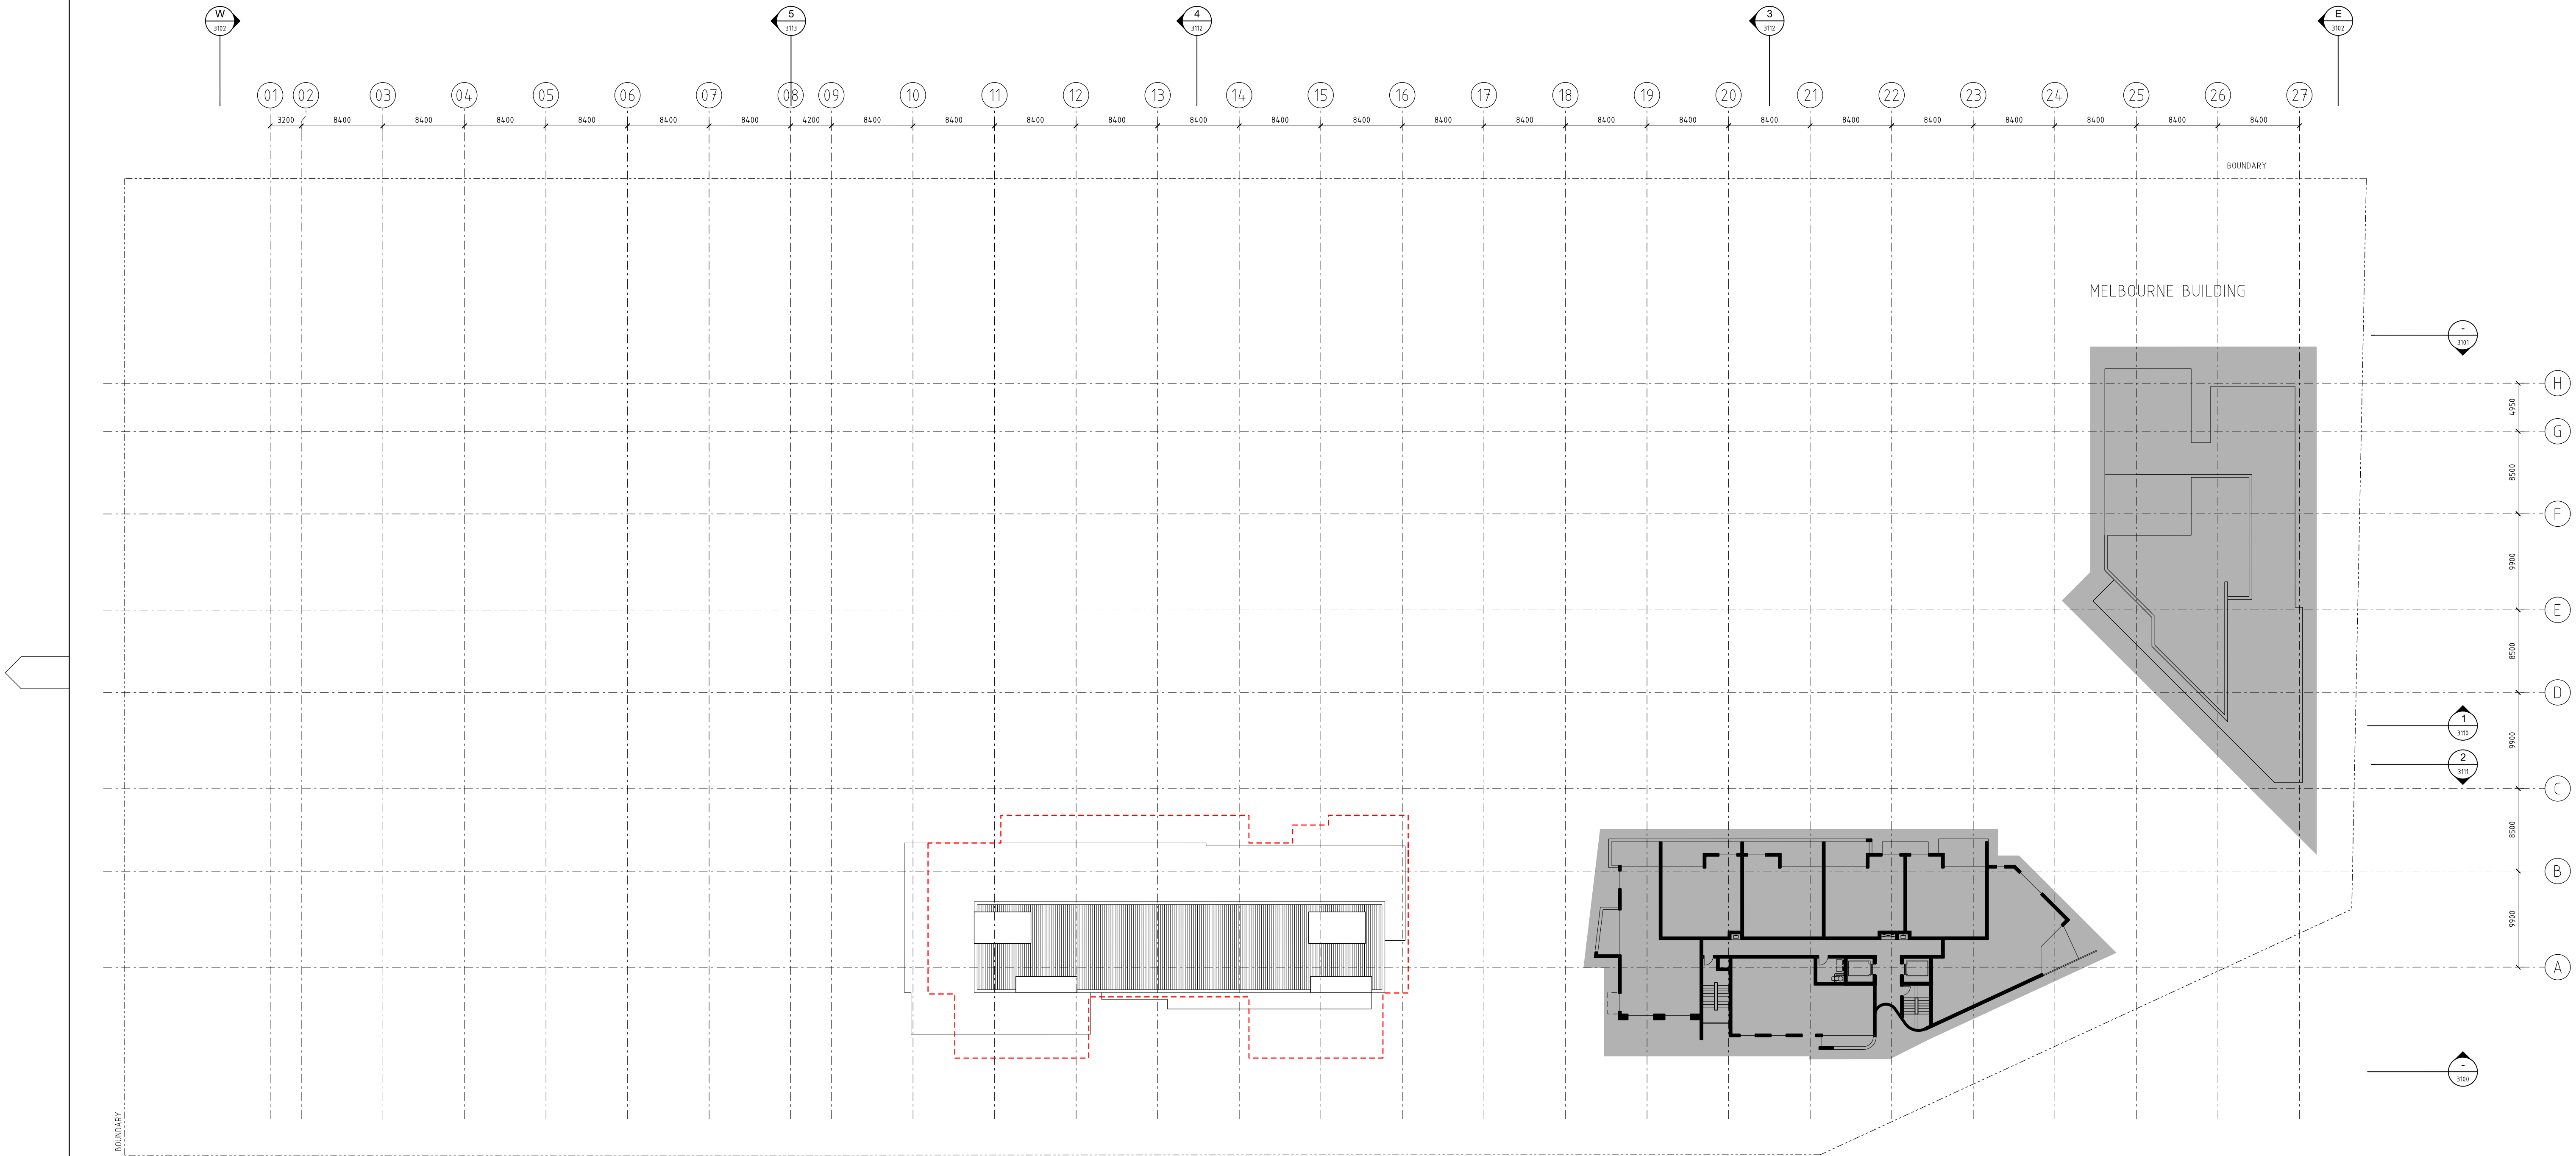

BRISBANE BUILDING

SYDNEY BUILDING

MELBOURNE BUILDING

- STAGE 2 - BUILDING ENVELOPE
- 1 BED
- 1 BED SOHO APARTMENTS (COMMERCIAL/RESIDENTIAL)
- 2 BED
- 2 BED SOHO APARTMENTS (COMMERCIAL/RESIDENTIAL)
- 3 BED
- 75W CONCEPT PLAN - PAC APPROVED OUTLINE


Revisions			
No	Date	Description	I/Ver I App'd
A	21.01.11	PART 3A SUBMISSION	
B	09.12.11	PREFERRED PROJECT	
C	24.02.12	PREFERRED PROJECT	
D	17.06.13	75W SUBMISSION	

Do not scale drawings. Use figured dimensions only. Check & verify levels and dimensions on site prior to the commencement of any work, the preparation of shop drawings or the fabrication of components.

This drawing is the copyright of Allen Jack + Cottier Architects and is protected under the Copyright Act 1968. Do not alter, reproduce or transmit in any form, or by any means without the express permission of Allen Jack + Cottier Architects.

Nominated Architects: Michael Heenan 5264, Peter Ireland 6661

Site Location Plan

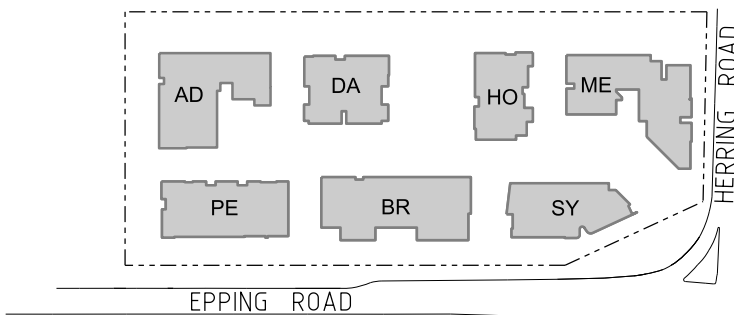

Client




Architect



Project

MACQUARIE PARK VILLAGE
110-114 HERRING ROAD
MACQUARIE PARK

Proj No. 10_030

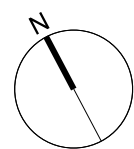

Drawing Title

LEVEL 16 PLAN
(LEVEL 14 OMITTED)

Drawing Status

NOT FOR CONSTRUCTION

Scale

1:330 @ A1

Drawing No

DA2116

Issue

D

