


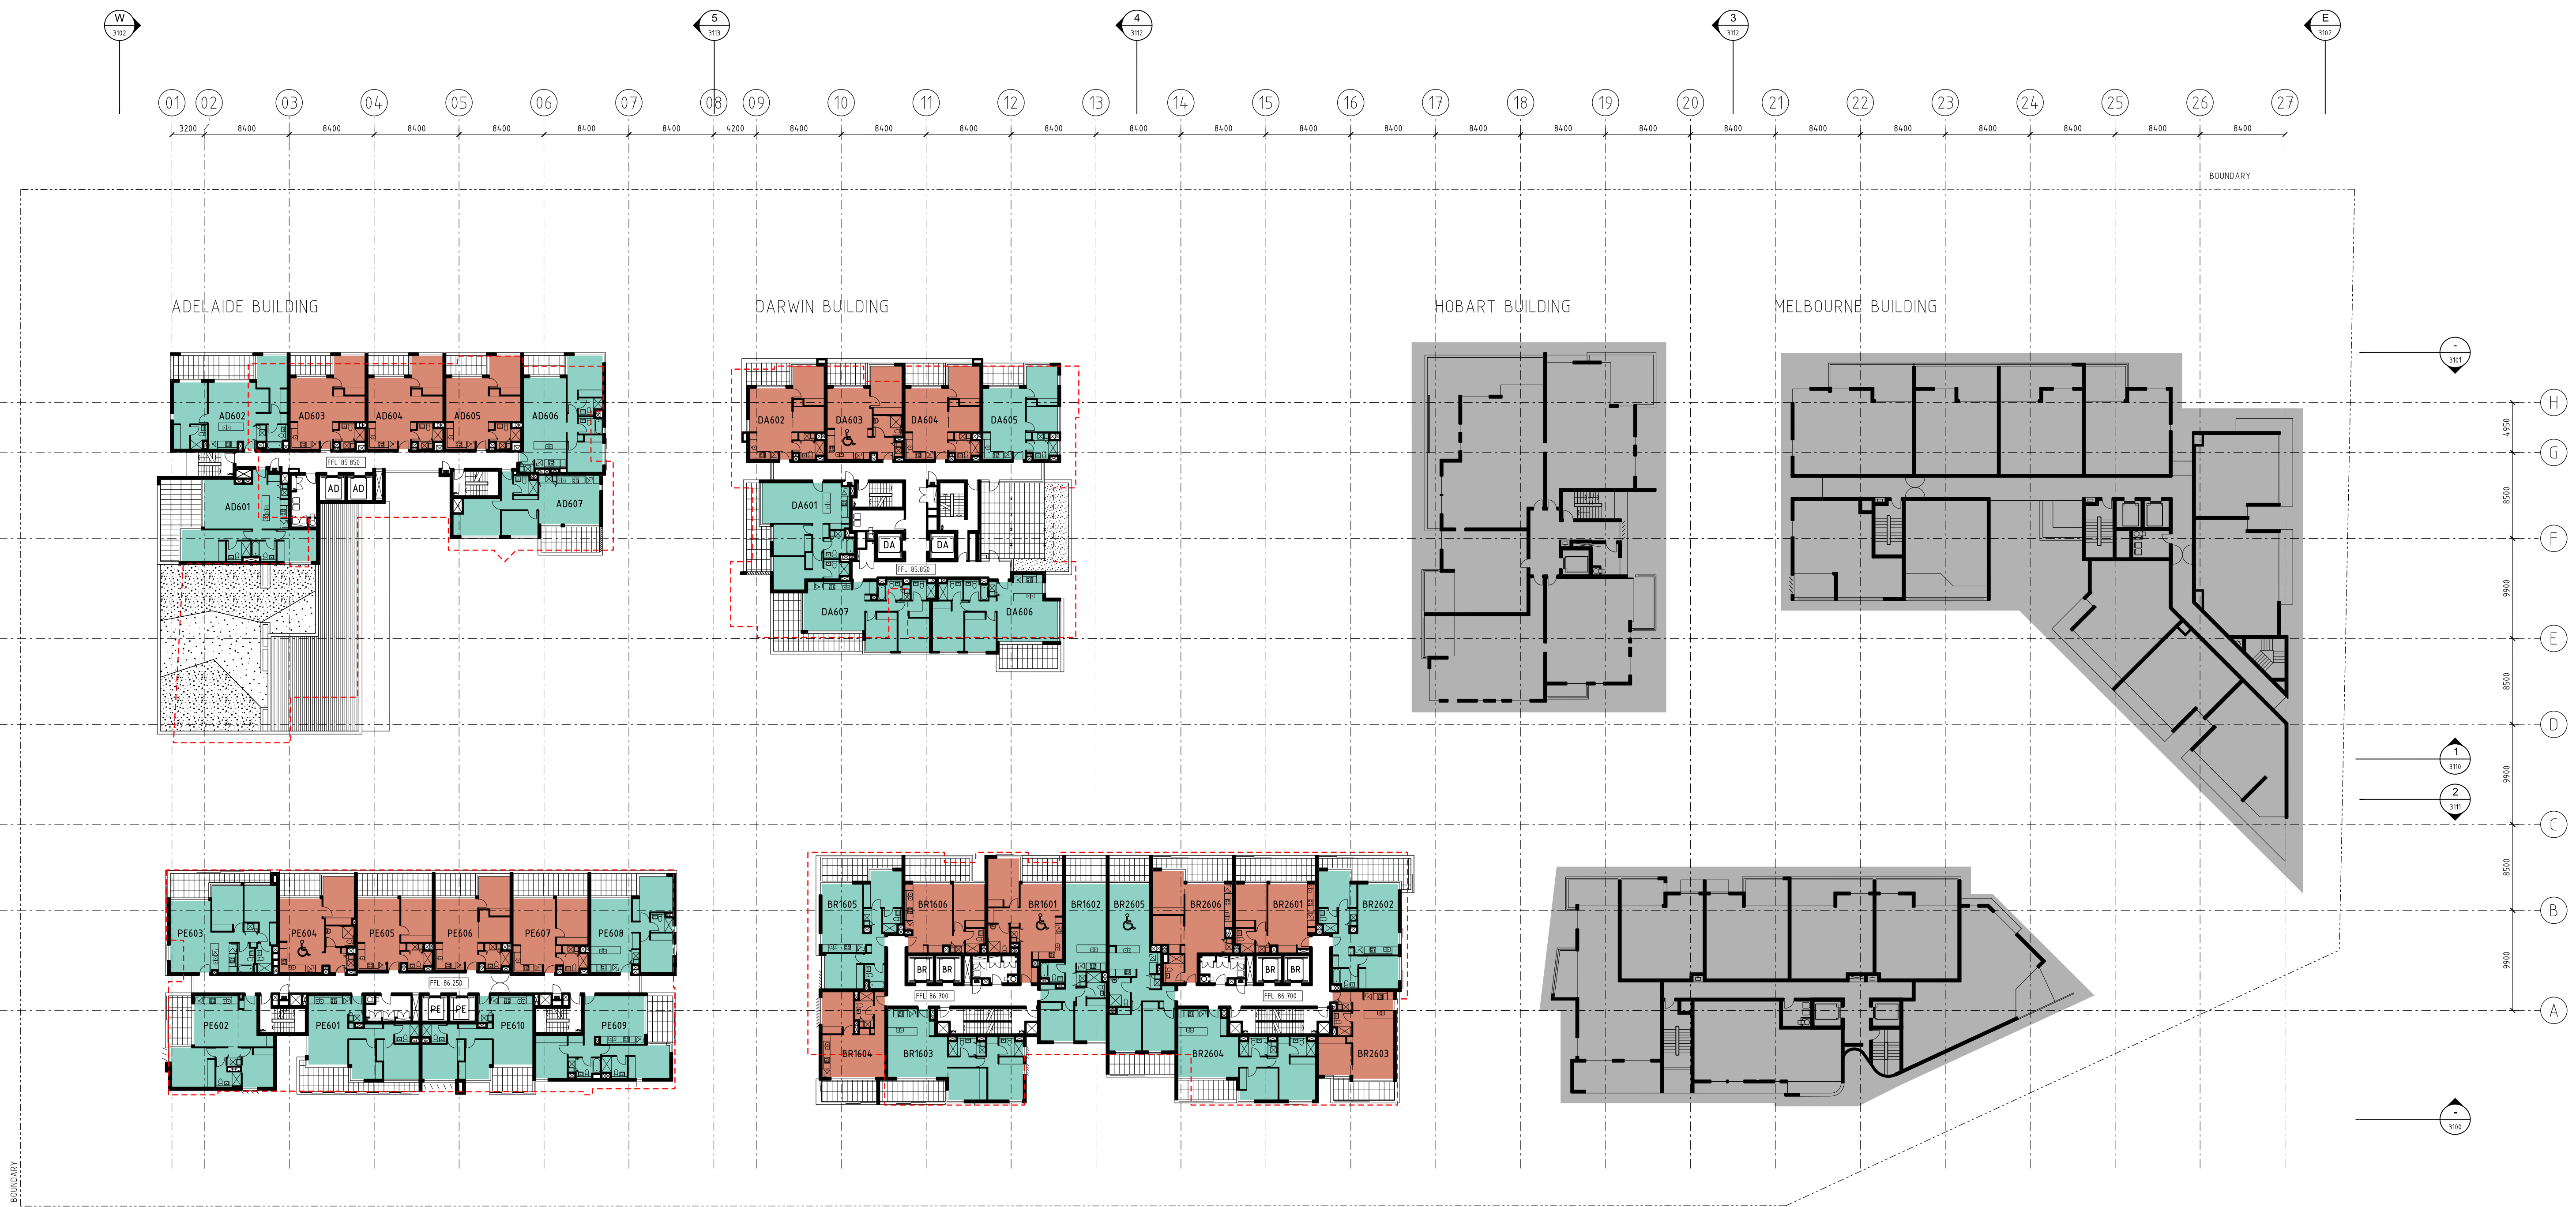

- STAGE 2 - BUILDING ENVELOPE
- 1 BED
- 1 BED SOHO APARTMENTS (COMMERCIAL/RESIDENTIAL)
- 2 BED
- 2 BED SOHO APARTMENTS (COMMERCIAL/RESIDENTIAL)
- 3 BED
- 75W CONCEPT PLAN - PAC APPROVED OUTLINE


| No | Date     | Description        | Ver | App'd |
|----|----------|--------------------|-----|-------|
| A  | 21.01.11 | PART 3A SUBMISSION |     |       |
| B  | 09.12.11 | PREFERRED PROJECT  |     |       |
| C  | 17.06.13 | 75W SUBMISSION     |     |       |

Do not scale drawings. Use figured dimensions only. Check & verify levels and dimensions on site prior to the commencement of any work, the preparation of shop drawings or the fabrication of components.

This drawing is the copyright of Allen Jack + Cotter Architects and is protected under the Copyright Act 1968. Do not alter, reproduce or transmit in any form, or by any means without the express permission of Allen Jack + Cotter Architects.

Nominated Architects: Michael Heenan 5264, Peter Ireland 6661

Site Location Plan

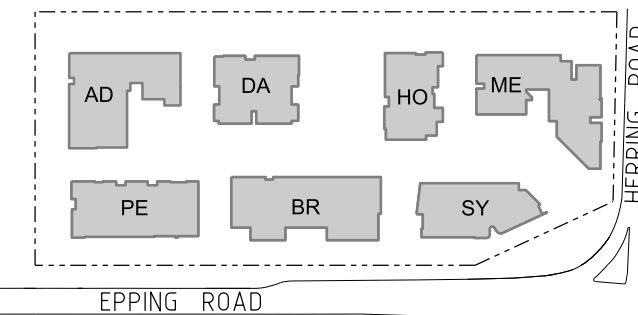

Client


Architect

**AJ+C**  
ALLEN JACK+COTTER  
79 Myrtle Street Chippendale NSW 2008 AUSTRALIA  
ph +61 2 9311 8222 fx +61 2 9311 8200 ABN 53 003 782 250

Project

**MACQUARIE PARK VILLAGE**  
110-114 HERRING ROAD  
MACQUARIE PARK

Proj No. **10\_030**

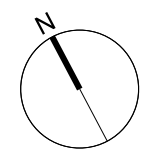

Drawing Title

**LEVEL 6 PLAN**

Drawing Status

**NOT FOR CONSTRUCTION**

Scale

**1:330 @ A1**

Drawing No

**DA2106**

Issue

**C**

0 2 5 10 15 20 25