


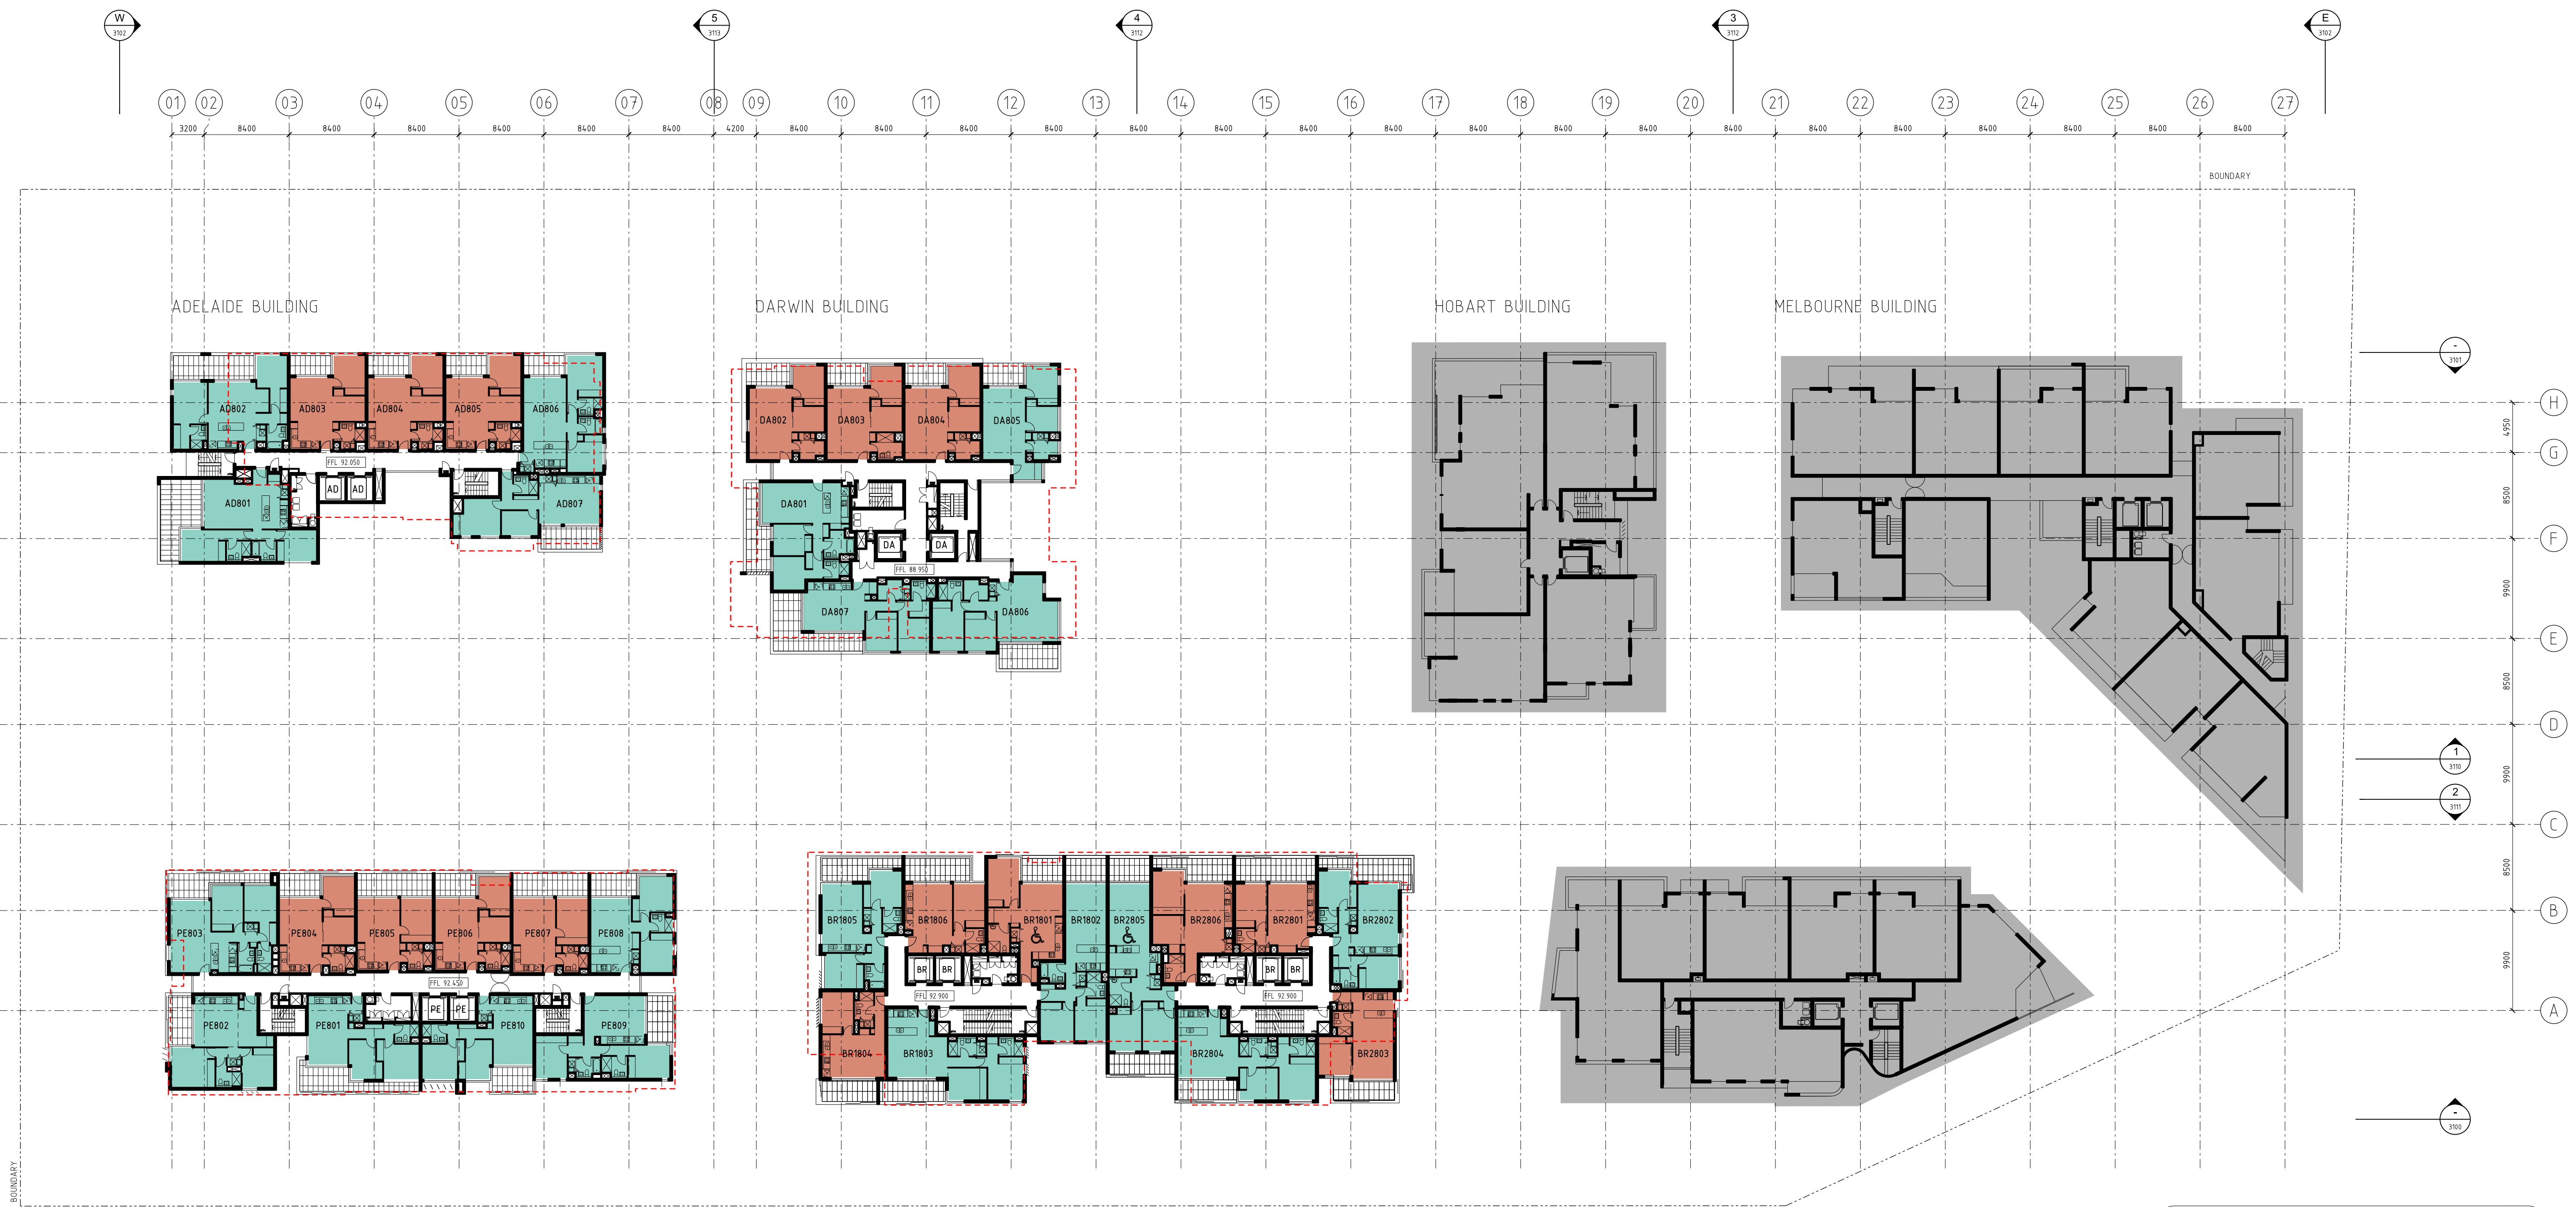

- STAGE 2 - BUILDING ENVELOPE
- 1 BED
- 1 BED SOHO APARTMENTS (COMMERCIAL/RESIDENTIAL)
- 2 BED
- 2 BED SOHO APARTMENTS (COMMERCIAL/RESIDENTIAL)
- 3 BED
- 75W CONCEPT PLAN - PAC APPROVED OUTLINE


Revisions			
No	Date	Description	Ver / App'd
A	21.01.11	PART 3A SUBMISSION	
B	09.12.11	PREFERRED PROJECT	
C	17.06.13	75W SUBMISSION	

Do not scale drawings. Use figured dimensions only. Check & verify levels and dimensions on site prior to the commencement of any work, the preparation of shop drawings or the fabrication of components.

This drawing is the copyright of Allen Jack + Cotter Architects and is protected under the Copyright Act 1968. Do not alter, reproduce or transmit in any form, or by any means without the express permission of Allen Jack + Cotter Architects.

Nominated Architects: Michael Heenan 5264, Peter Ireland 6661

Site Location Plan

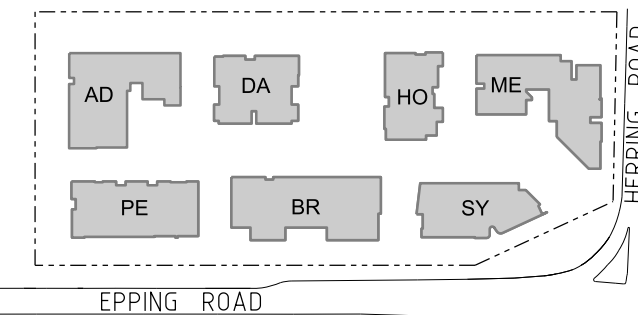

Client




Architect



Project
MACQUARIE PARK VILLAGE
110-114 HERRING ROAD
MACQUARIE PARK

Proj No. 10_030

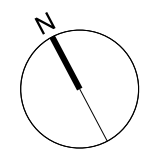

Drawing Title
LEVEL 8 PLAN

Drawing Status
NOT FOR CONSTRUCTION

Scale
1:330 @ A1

Drawing No
DA2108

Issue
C

0 2 5 10 15 20 25