


19/08/2013 5:25:06 PM

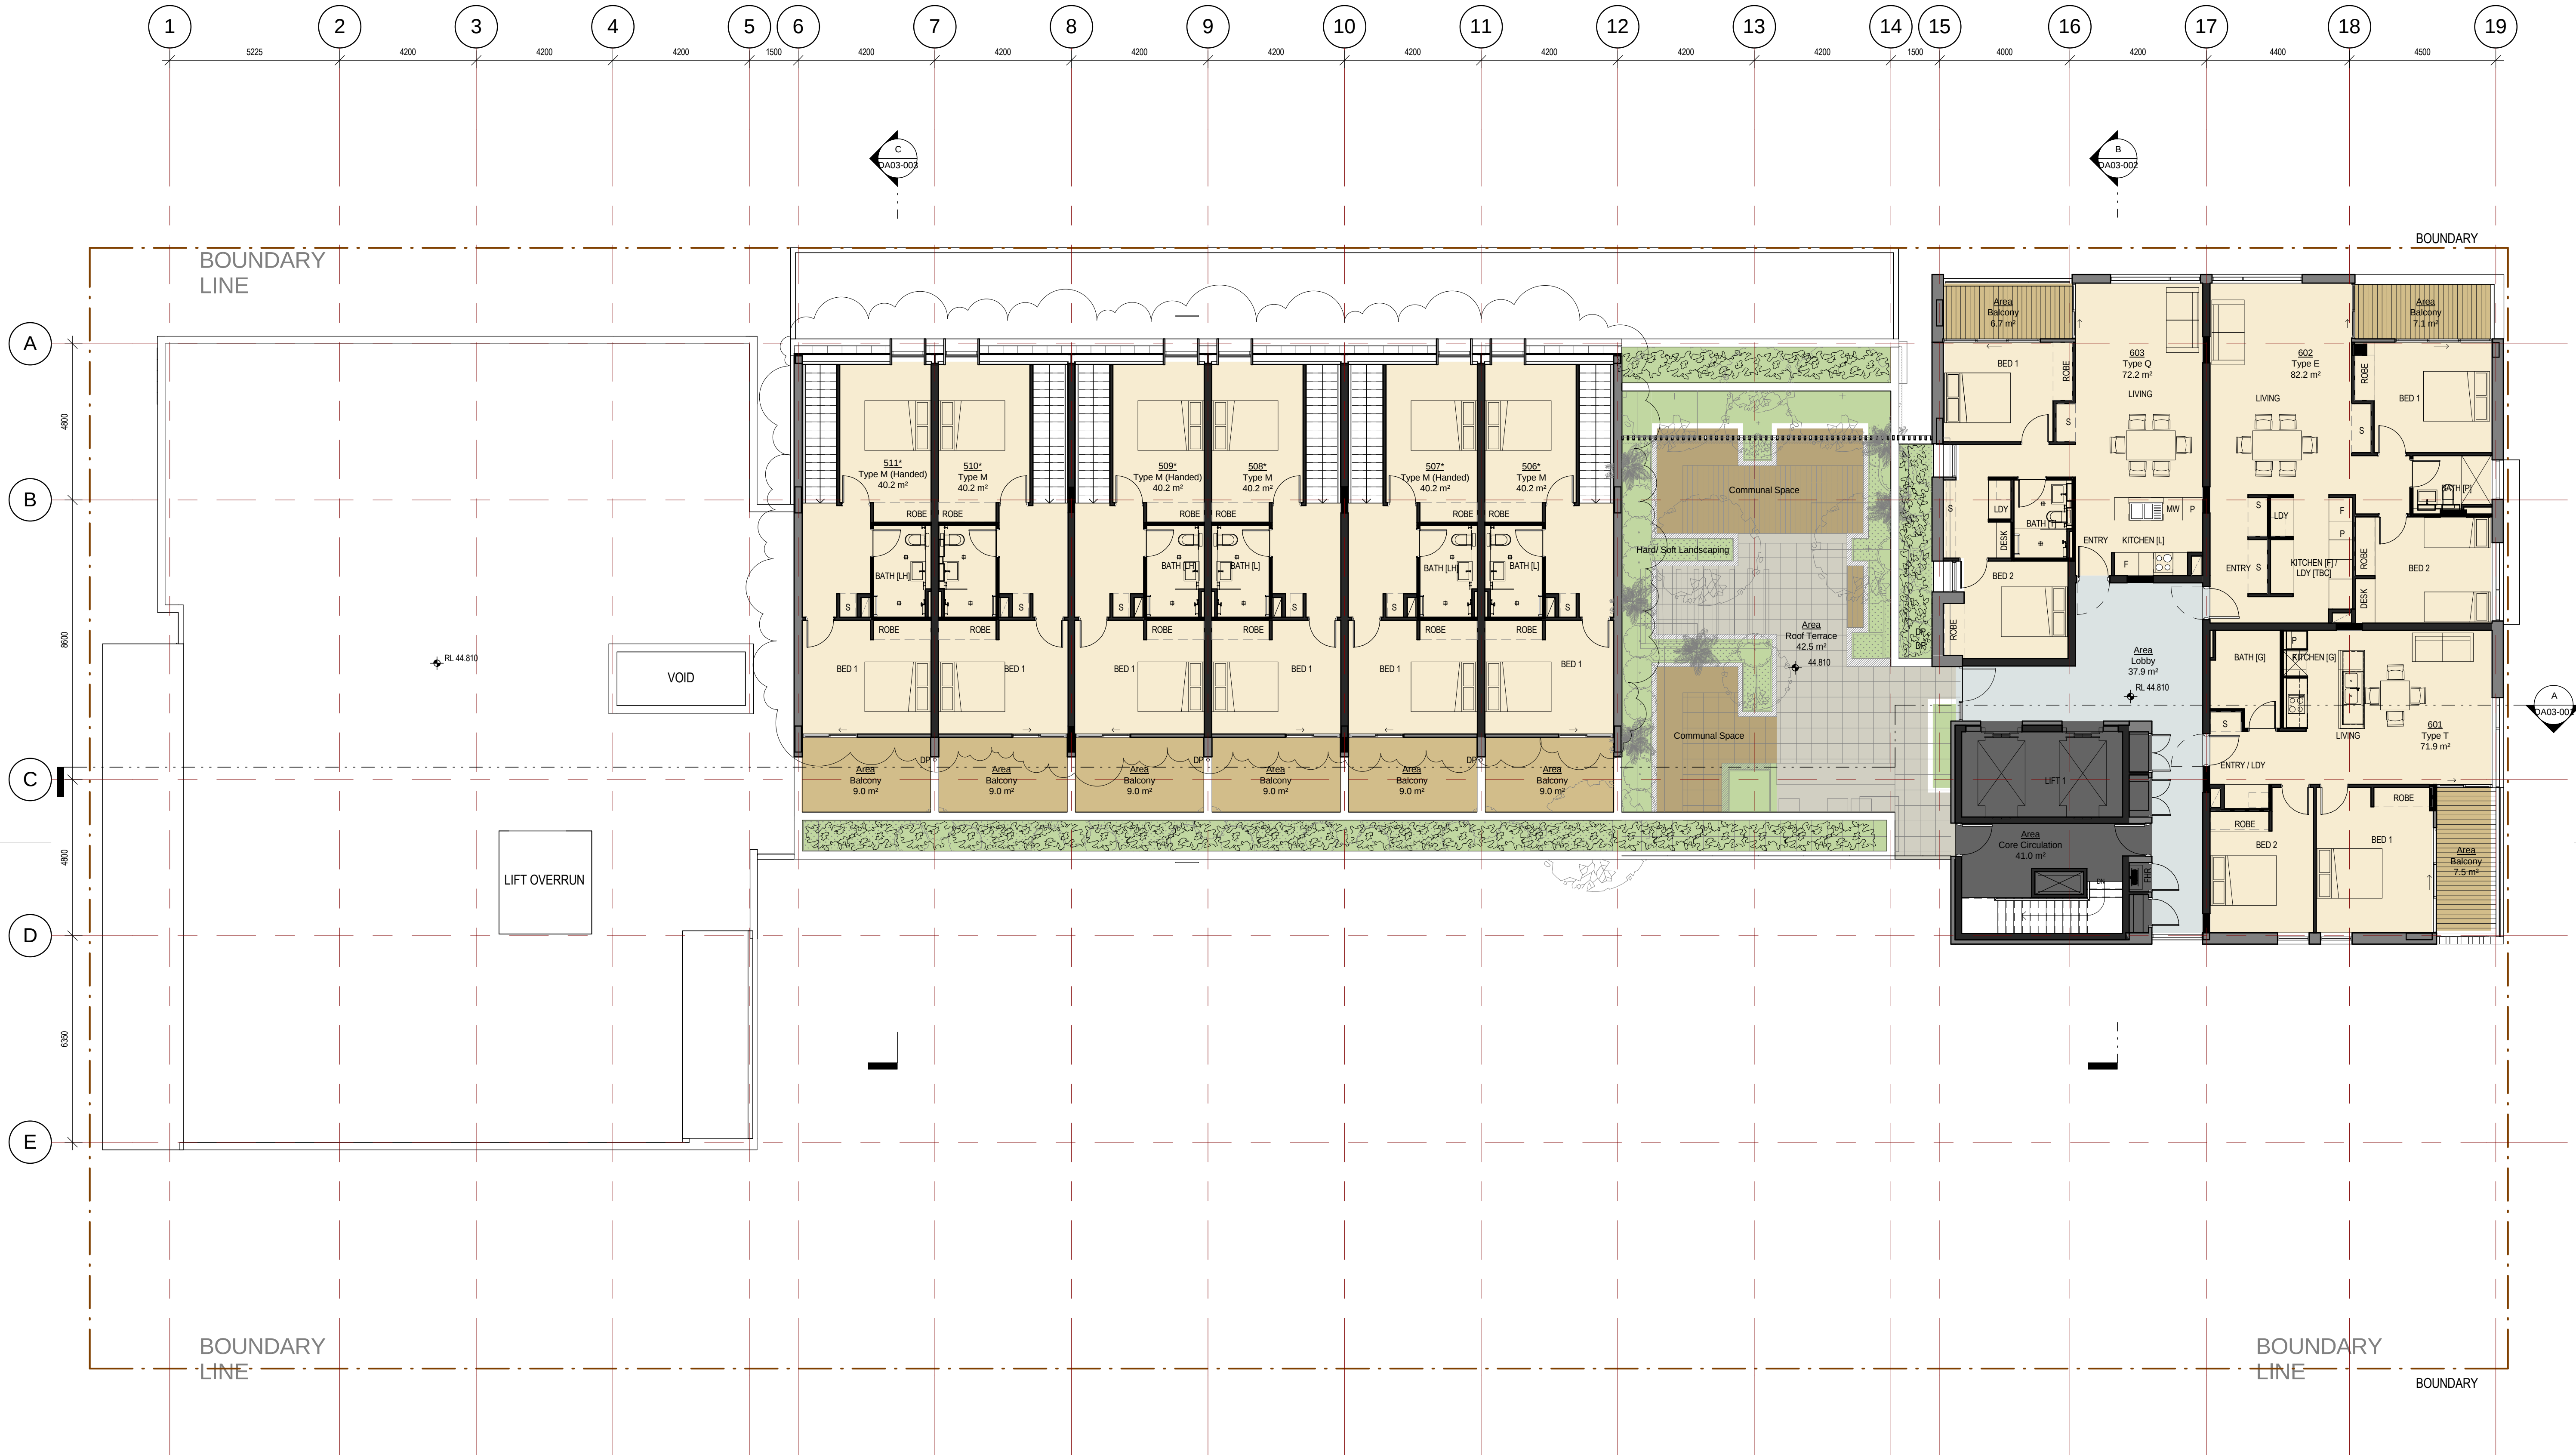

architectus Sydney 2012

Architectus Sydney Pty Ltd is the owner of the copyright subsisting in these drawings, plans, designs and specifications. They must not be used, reproduced or copied, in whole or in part, nor may the information, ideas and concepts therein contained (which are confidential to Architectus Sydney Pty Ltd) be disclosed to any person without the prior written consent of that company.

0 0 0 0 0 0
mm


Do not scale drawings. Verify all dimensions on site



issue	amendment	date
A	Authority Approval - DA Issue	27/03/13
B	Authority Approval - Minor Amendments to DA	22/07/13
C	Authority Approval - Minor Amendments	19/08/13

issue	amendment	date

- Studio Bed
- 1 Bed
- 2 Bed
- 3 Bed
- Private Open Space
- Vertical Circulation
- Foyer
- Roof
- Planting
- Decking
- Services

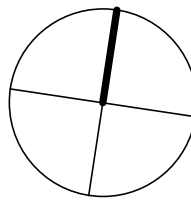

architectus™

Sydney
Melbourne
Auckland
Brisbane
Shanghai

Architectus Sydney
Level 3 341 George Street
Sydney NSW 2000
T (61 2) 8252 8400
F (61 2) 8252 8600
sydney@architectus.com.au

ABN 11 098 489 448

checked	PD	scale	1 : 100@A1
drawn	AL/SF/TF	project no	120325

Authority Approval

project
North Eveleigh Affordable Housing

drawing


Level 6

drawing no.
DA01-008


19/08/2013 5:25:11 PM

C


19/08/2013 5:25:13 PM

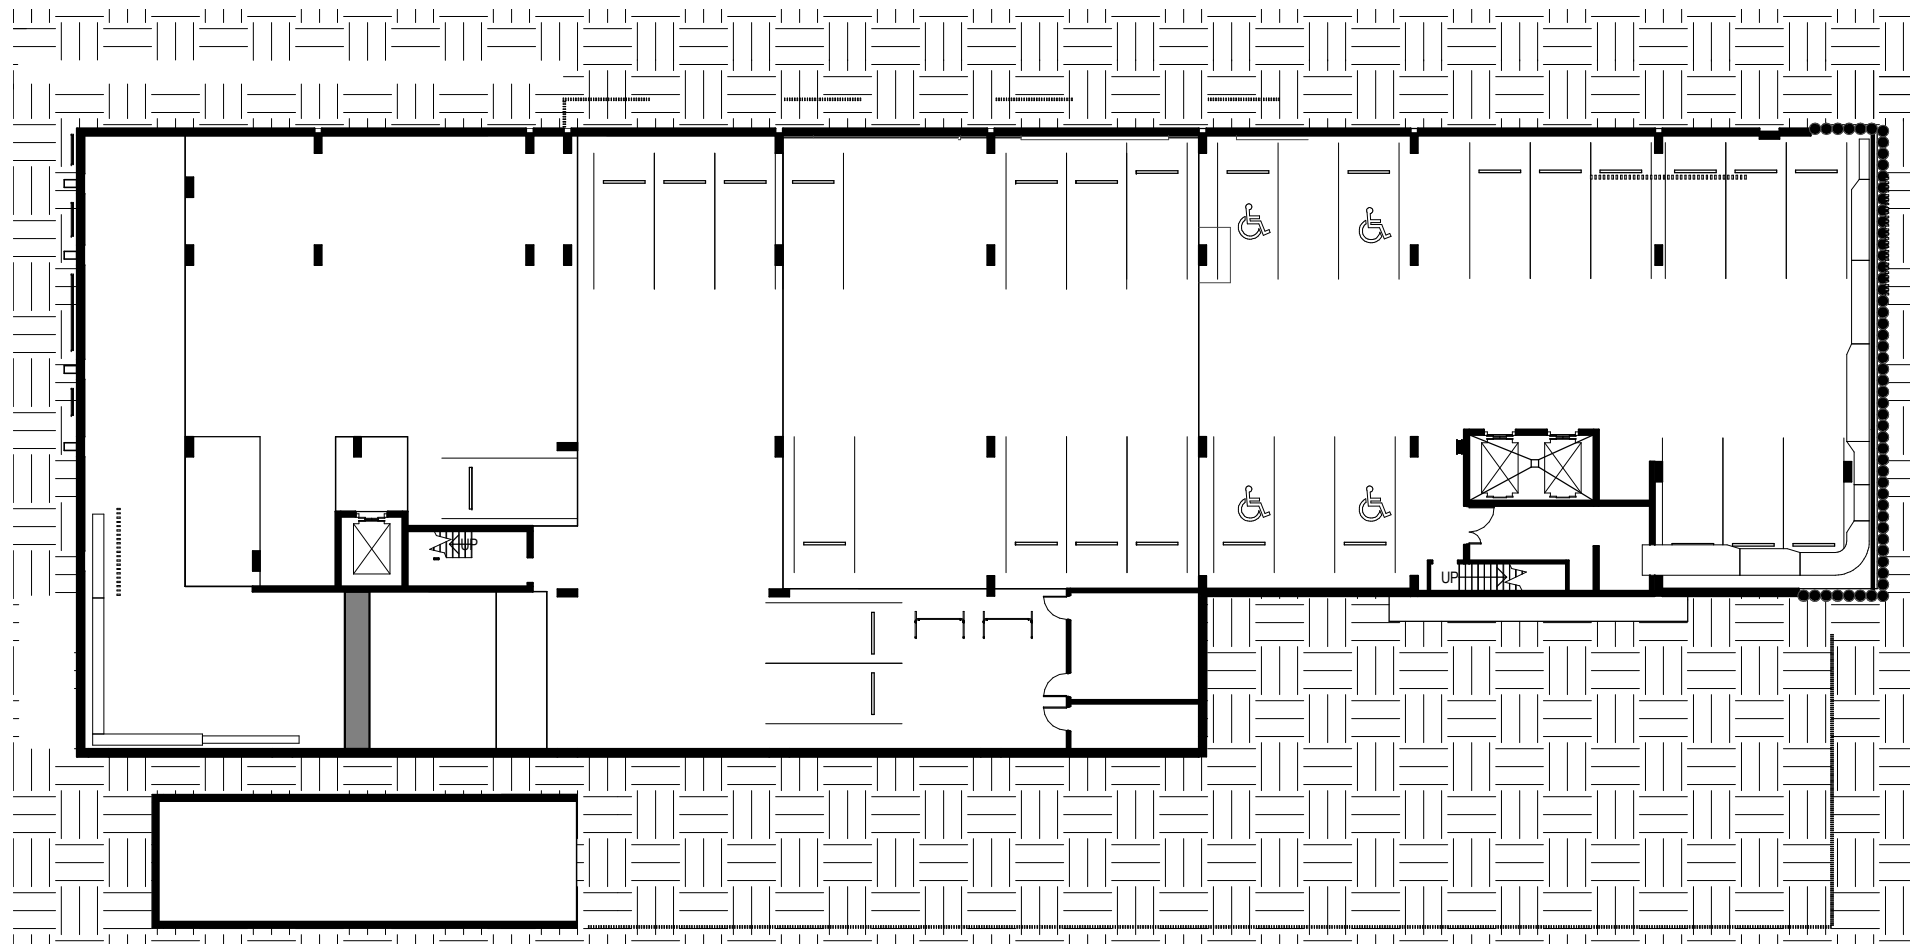


1 Basement
SCALE: 1: 300

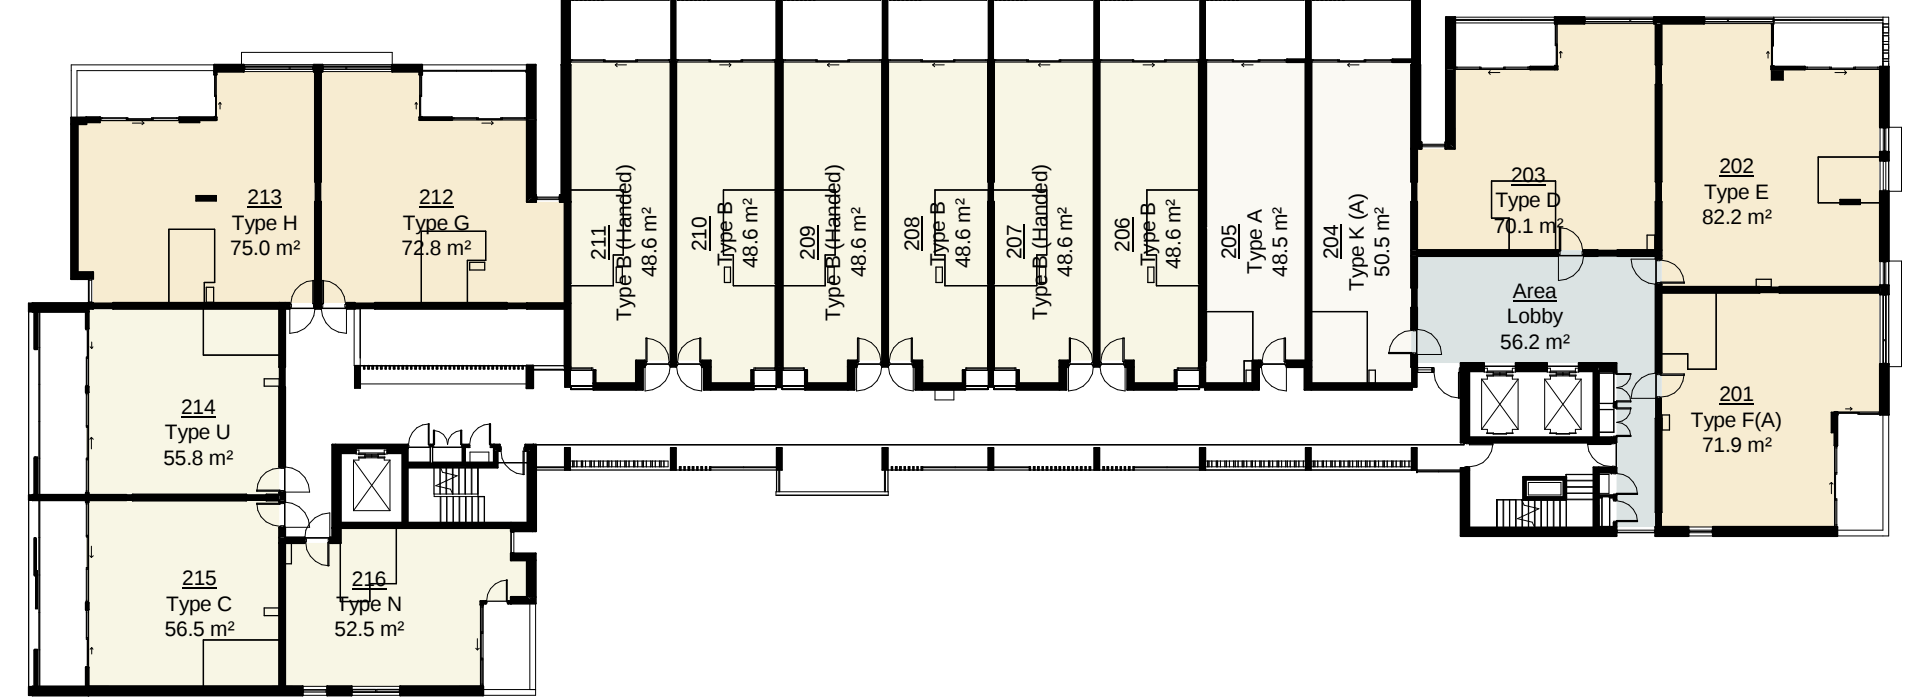


4 Level 2
SCALE: 1: 300

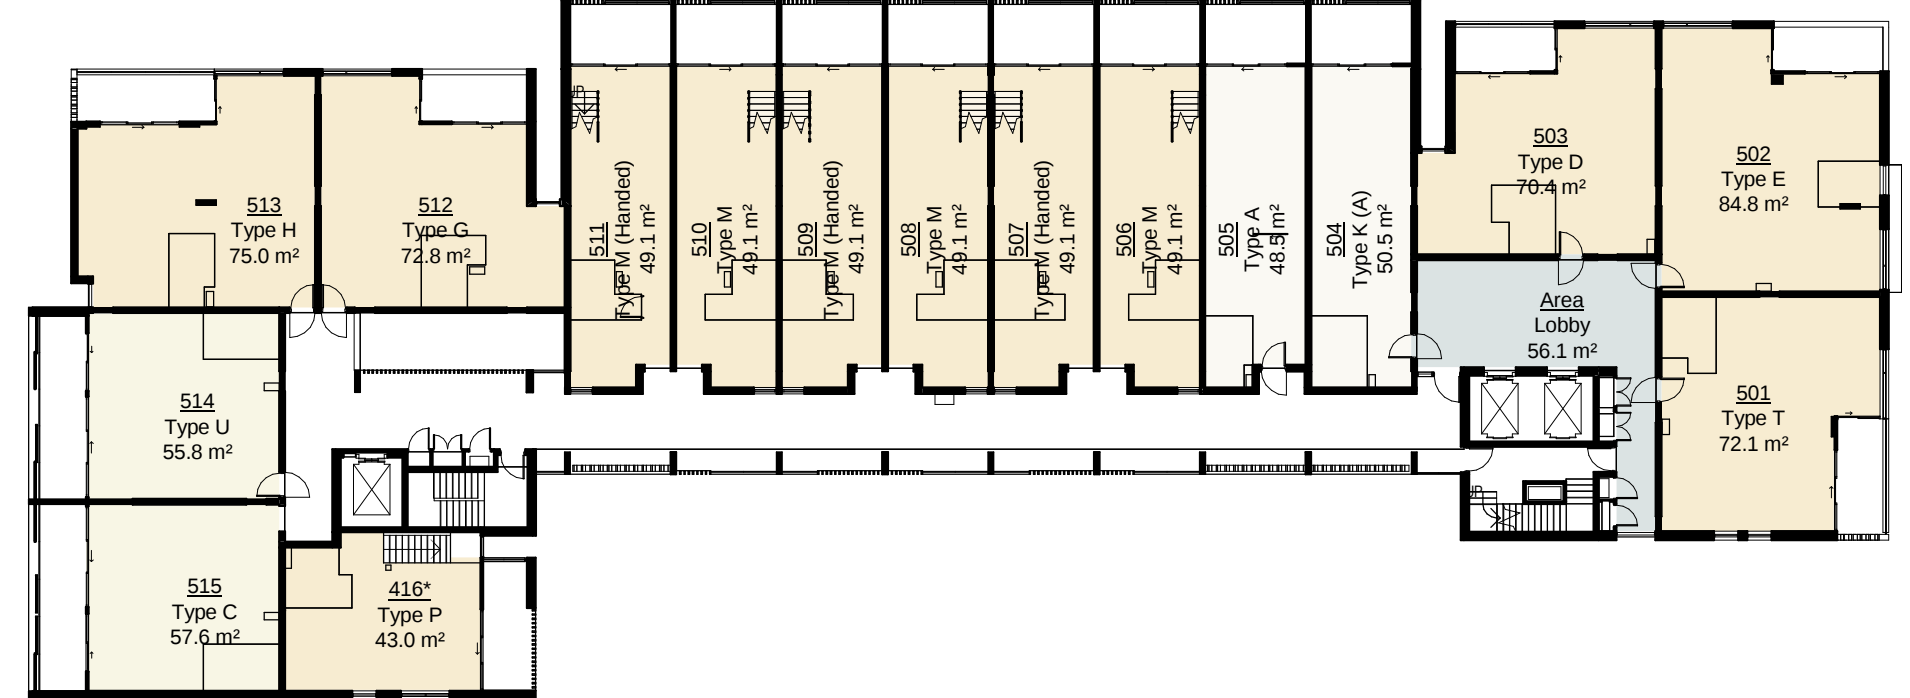


7 Level 5
SCALE: 1: 300

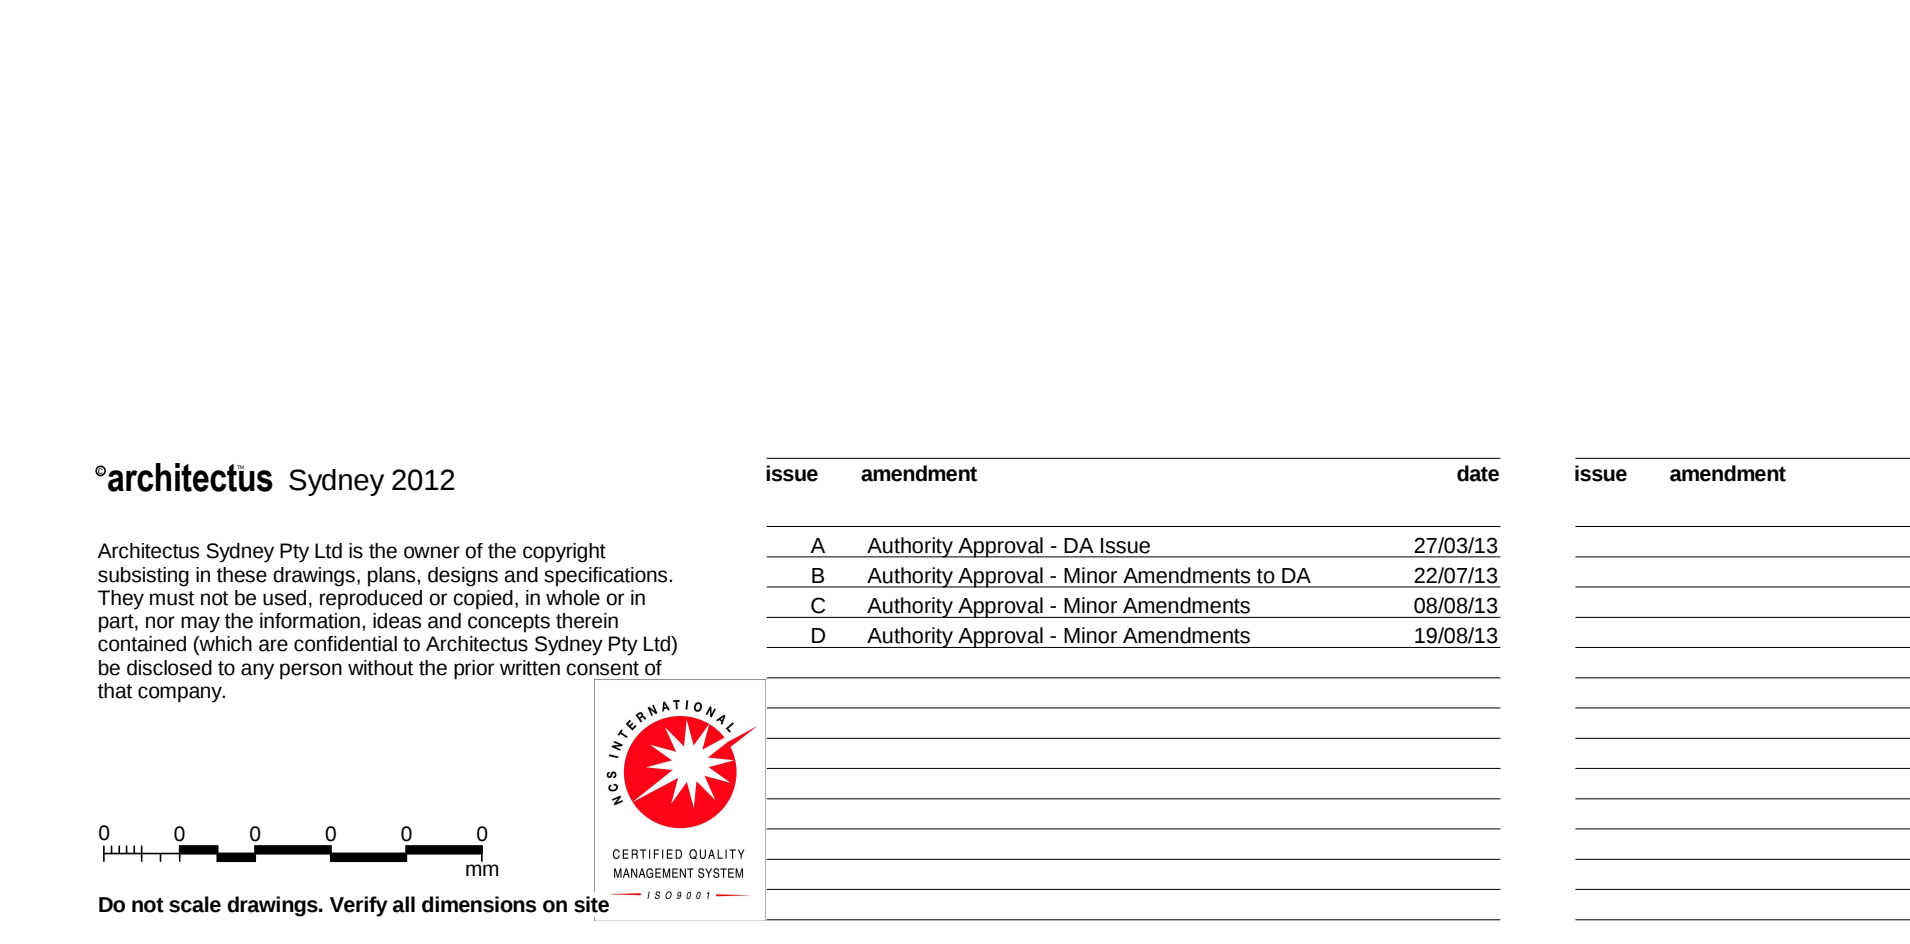


8 Level 6
SCALE: 1: 300

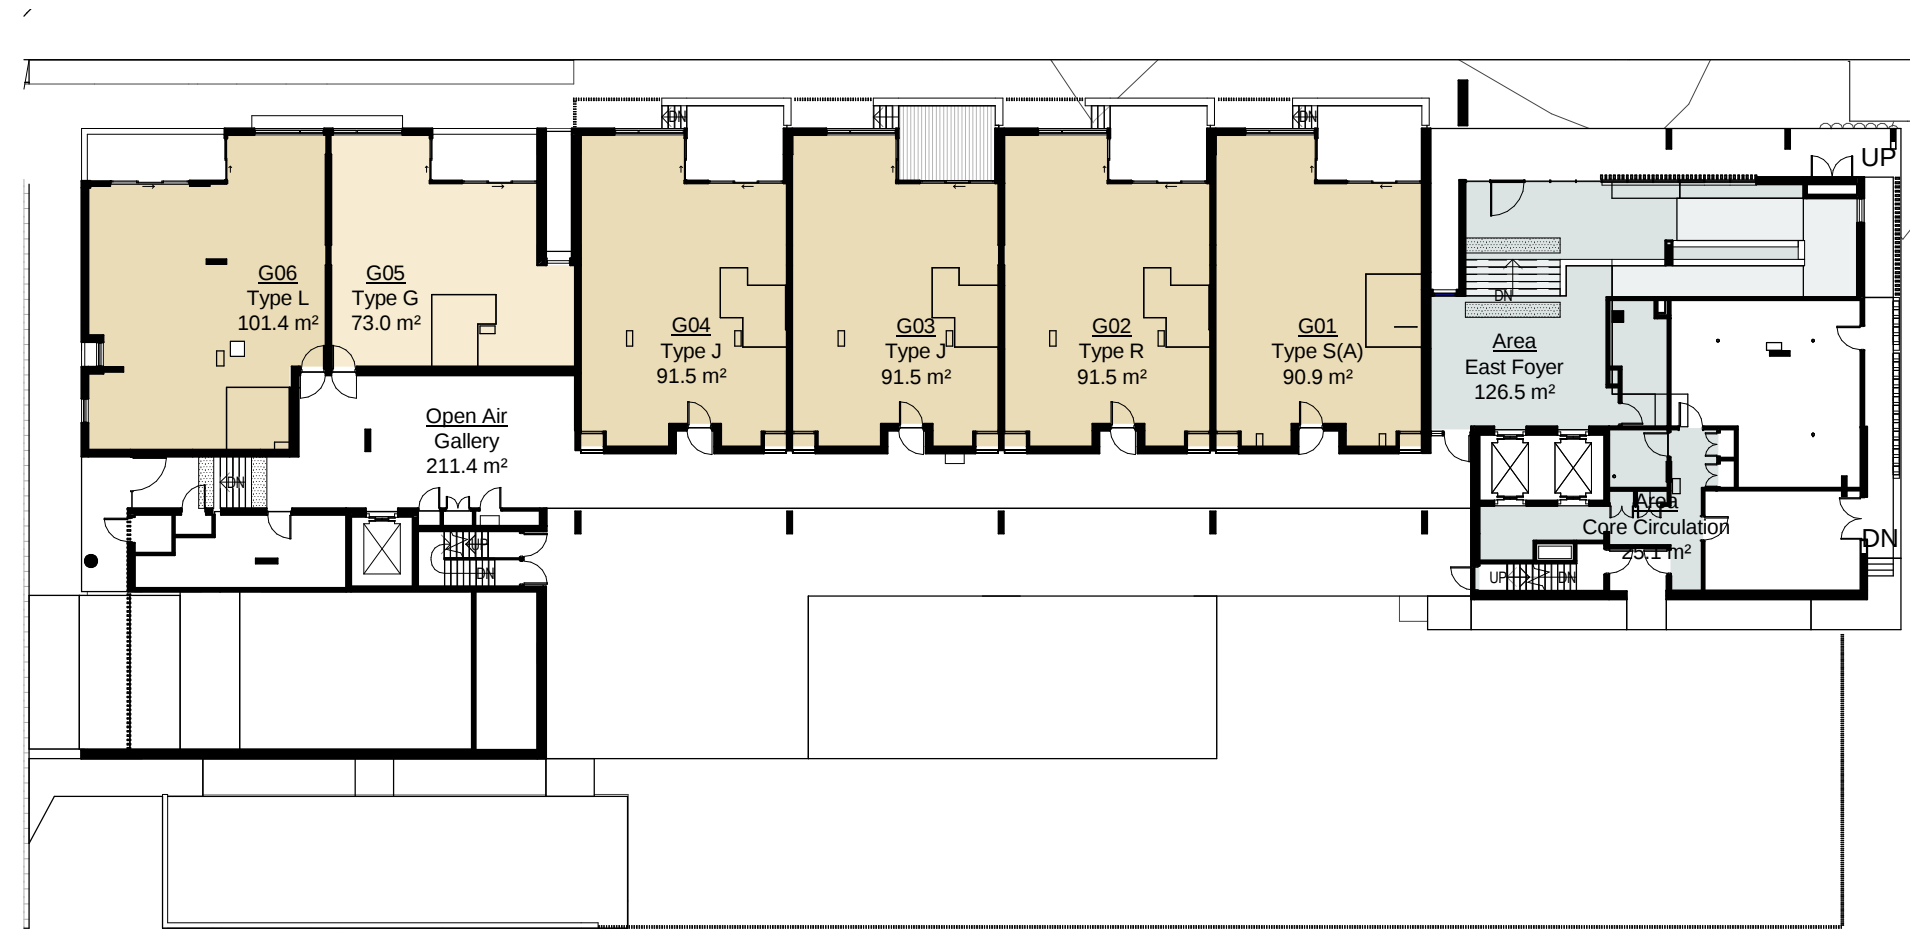


2 Ground Floor
SCALE: 1: 300

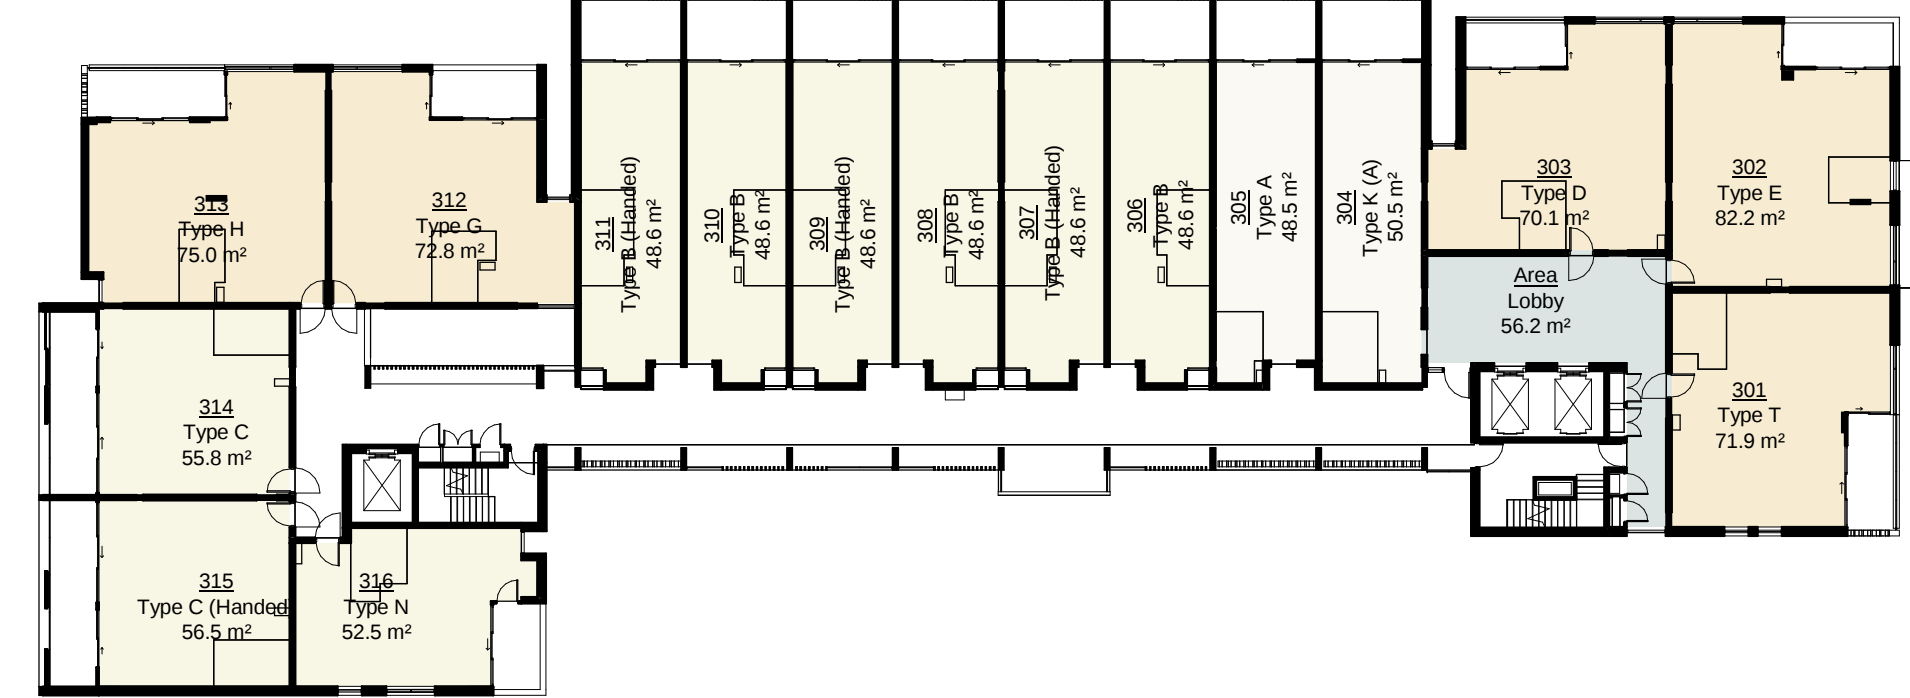


5 Level 3
SCALE: 1: 300

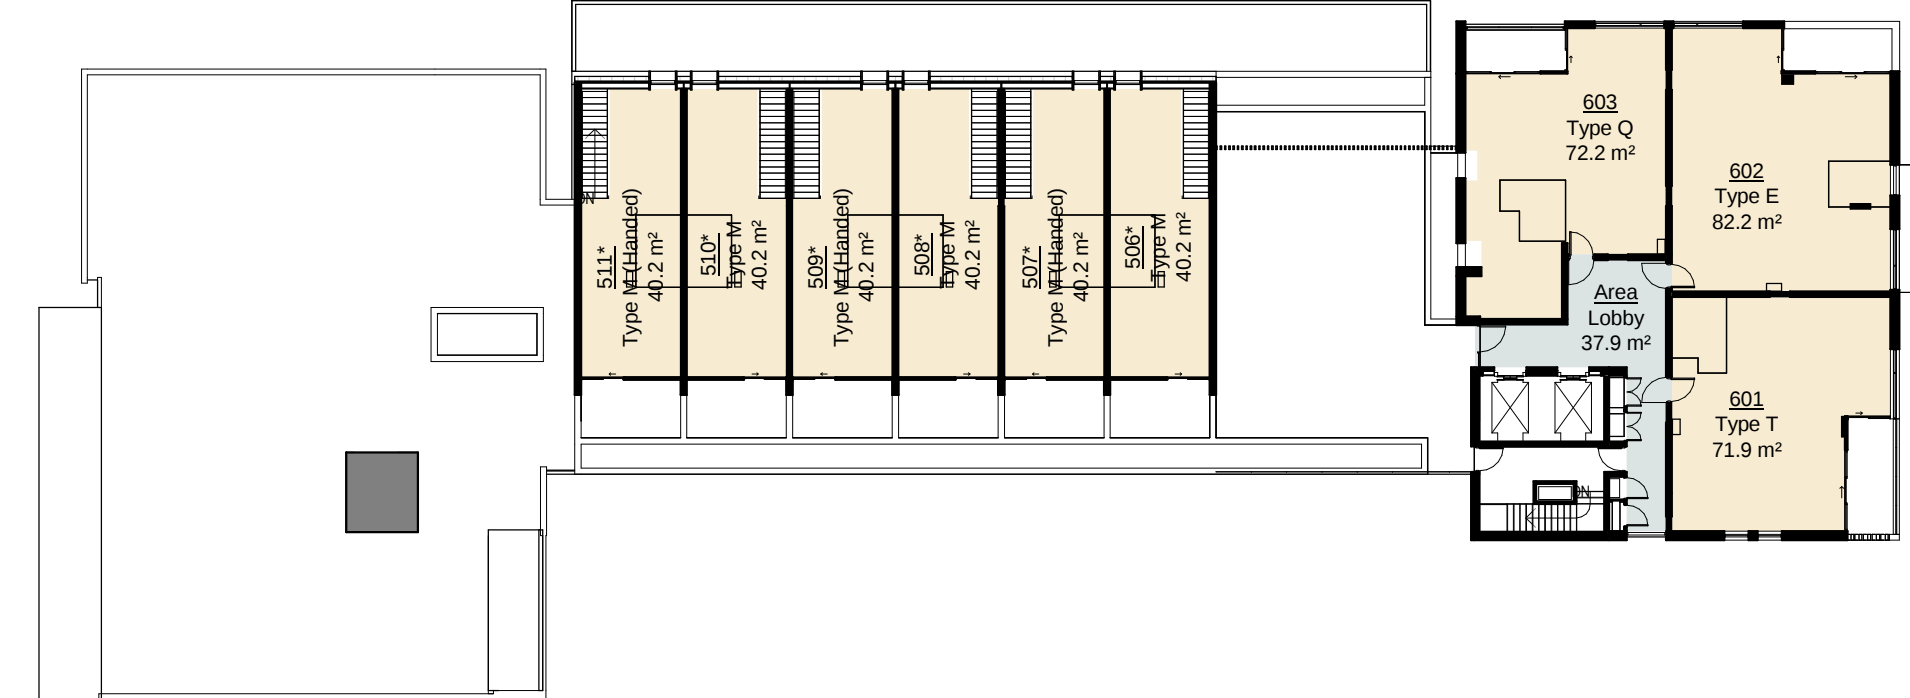


SCALE: 1: 300

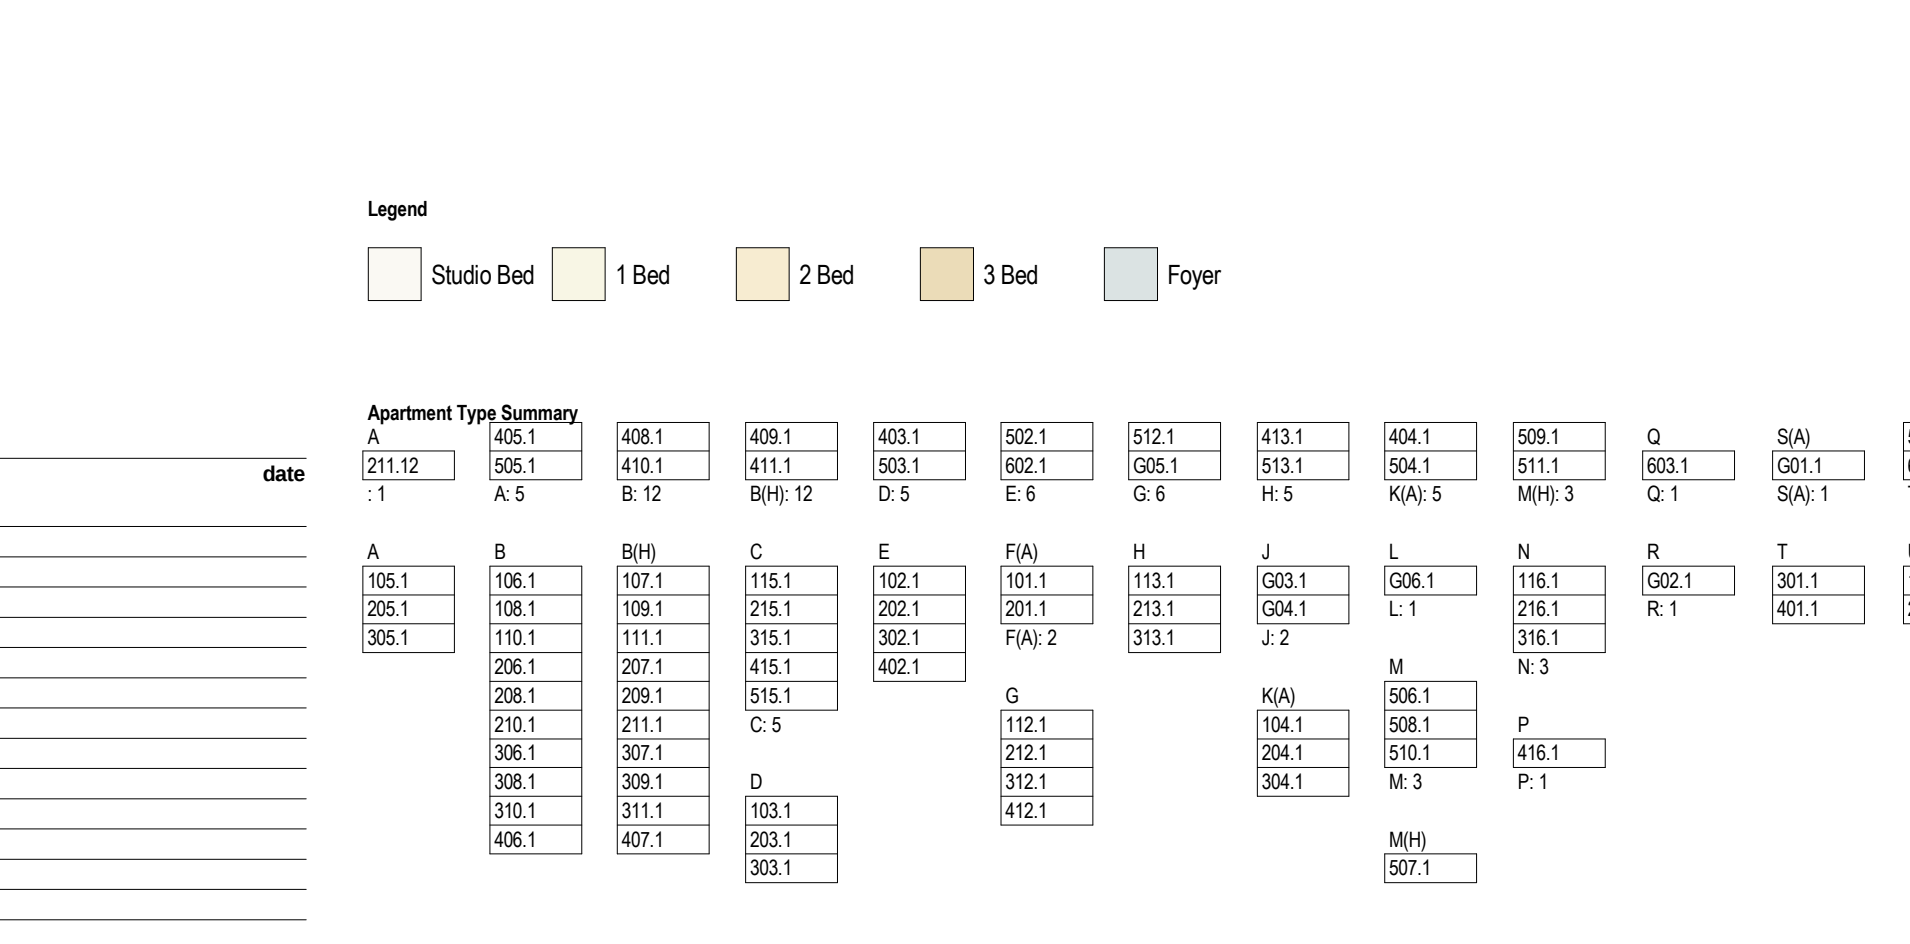


7 Level 5
SCALE: 1: 300

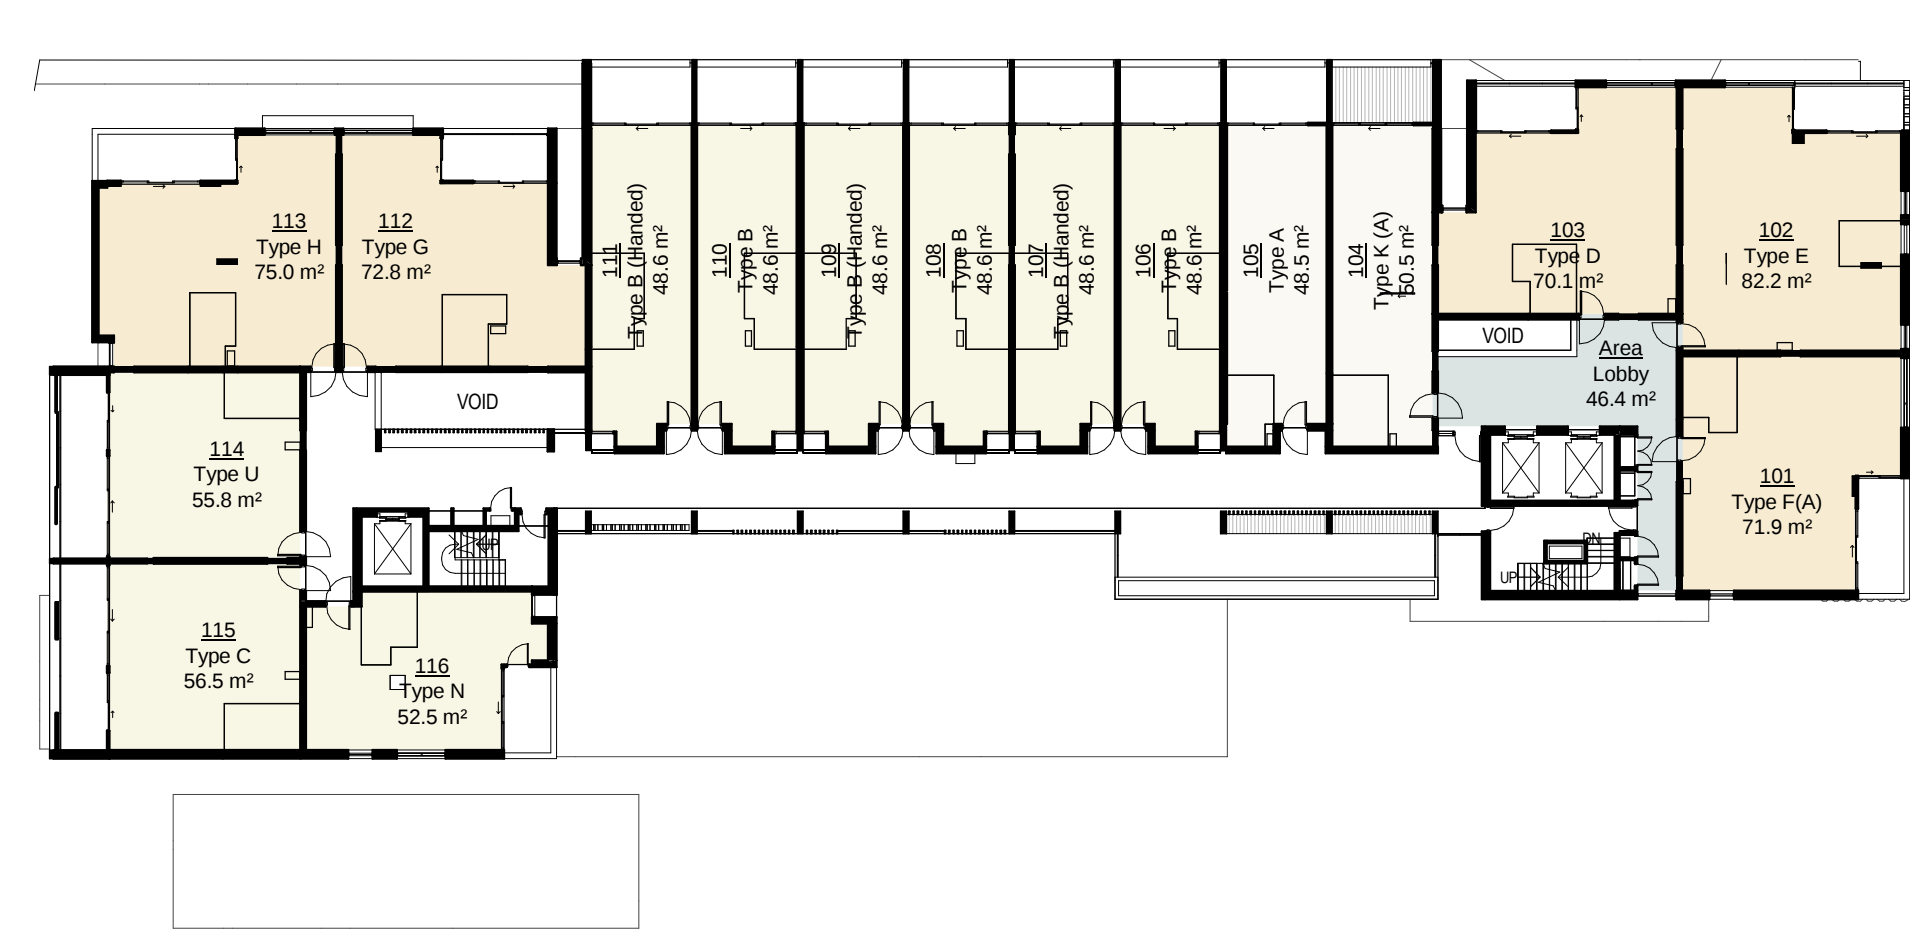


3 Level 1
SCALE: 1: 300

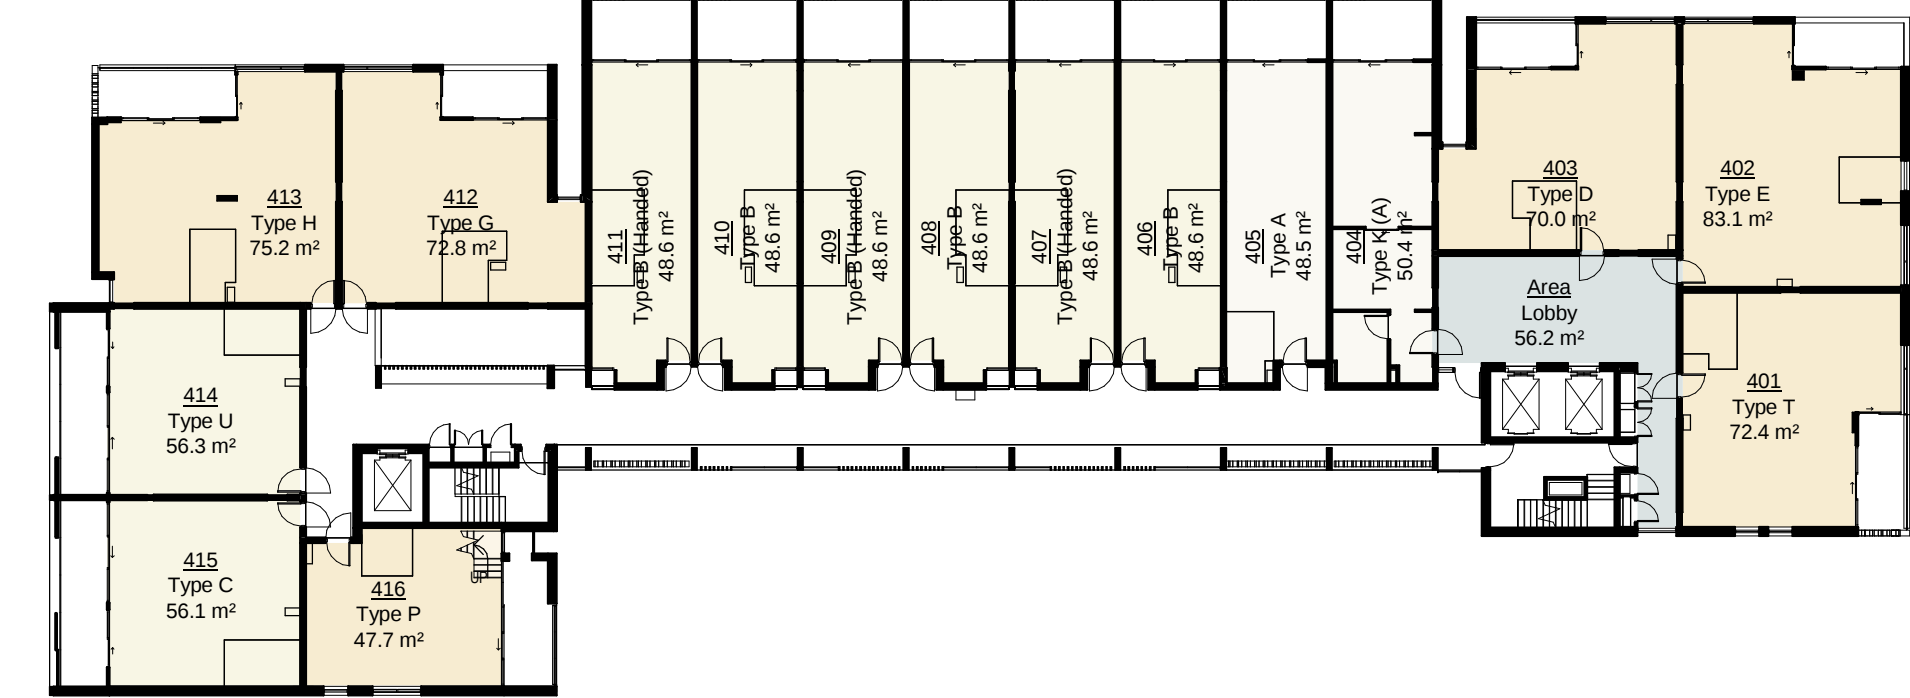

6 Level 4
SCALE: 1: 300

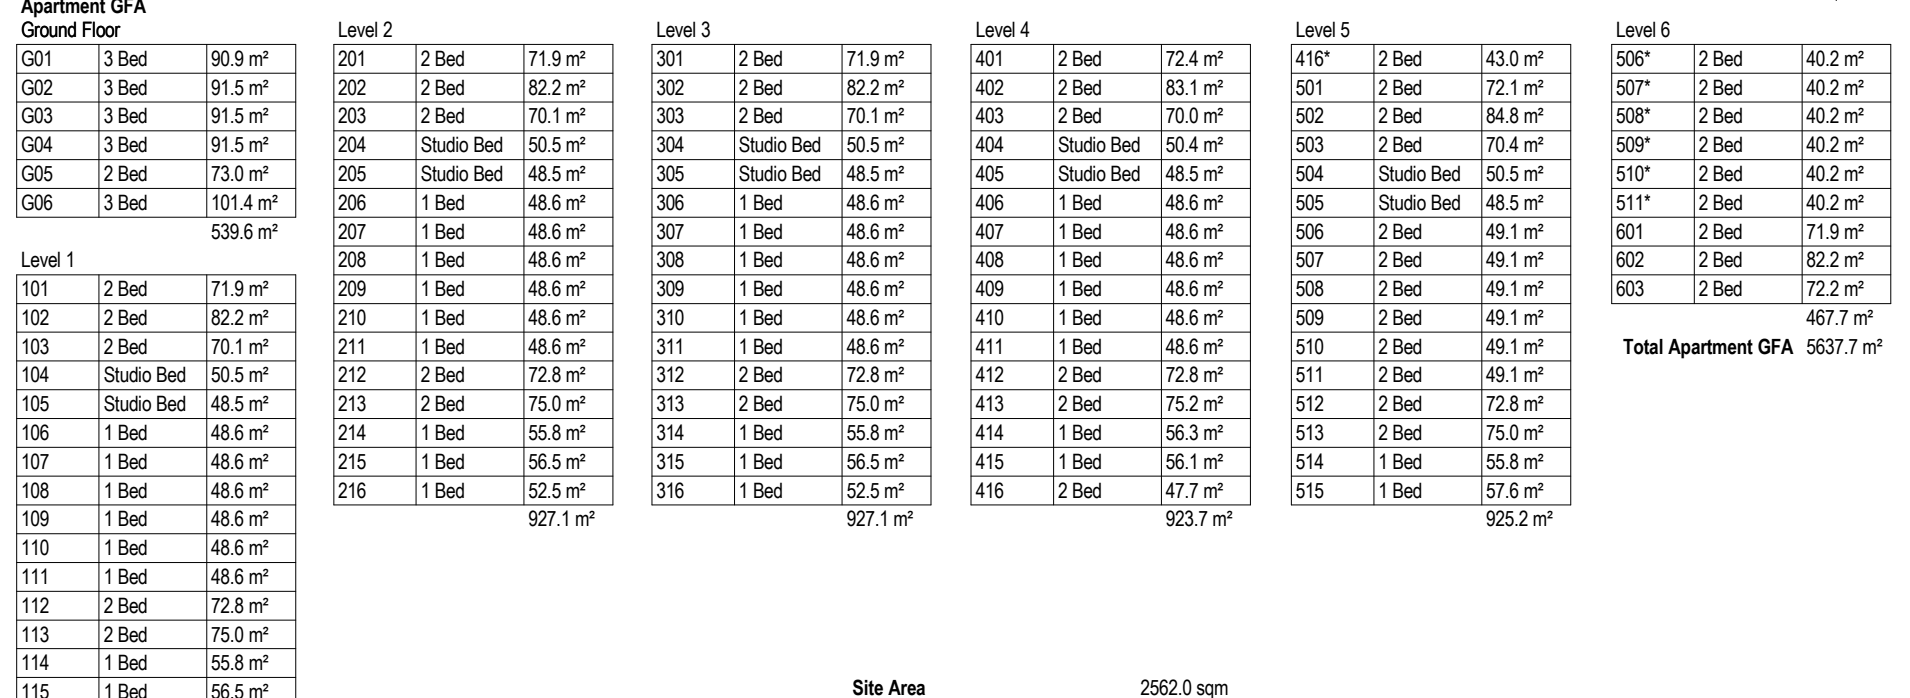

7 Level 5
SCALE: 1: 300

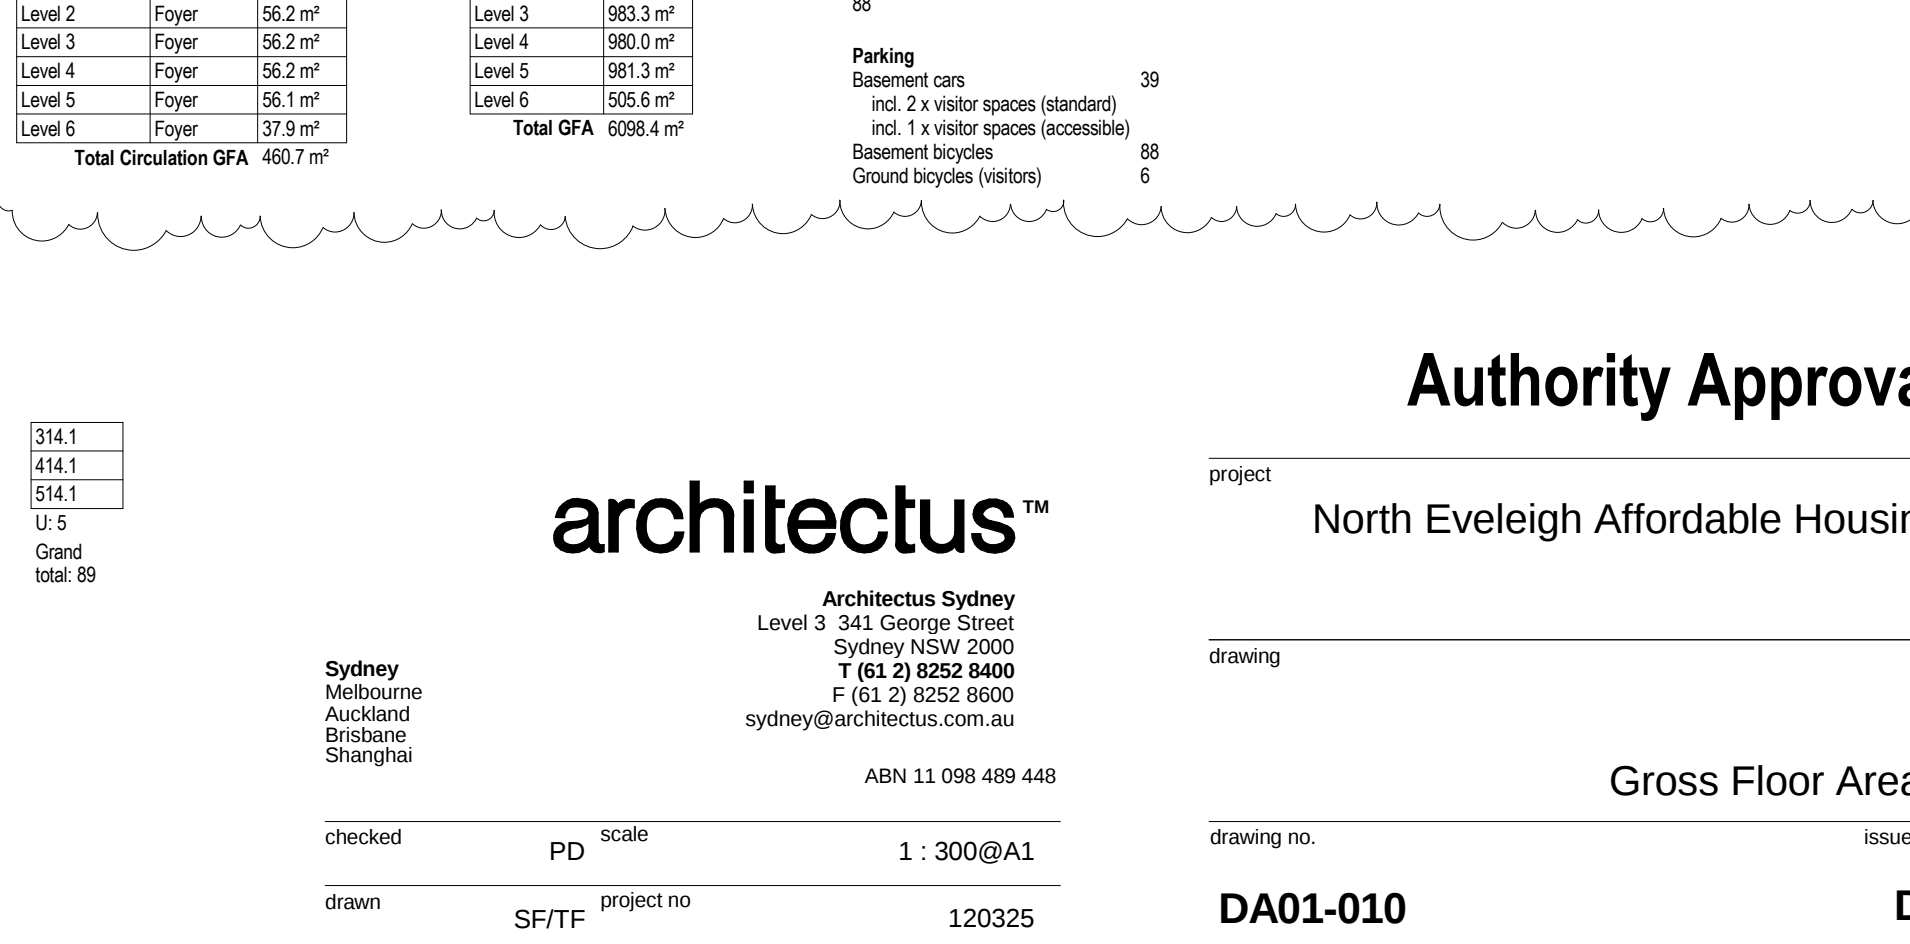

8 Level 6
SCALE: 1: 300

*architectus Sydney 2012

Architectus Sydney Pty Ltd is the owner of the copyright subsisting in these drawings, plans, designs and specifications. They must not be used, reproduced or copied, in whole or in part, nor may the information, ideas and concepts therein contained (which are confidential to Architectus Sydney Pty Ltd) be disclosed to any person without the prior written consent of that company.



issue	amendment	date
A	Authority Approval - DA Issue	27/03/13
B	Authority Approval - Minor Amendments to DA	22/07/13
C	Authority Approval - Minor Amendments	08/08/13
D	Authority Approval - Minor Amendments	19/08/13

issue	amendment	date
A	Authority Approval - DA Issue	27/03/13
B	Authority Approval - Minor Amendments to DA	22/07/13
C	Authority Approval - Minor Amendments	08/08/13
D	Authority Approval - Minor Amendments	19/08/13

Legend
Studio Bed 1 Bed 2 Bed 3 Bed Foyer


Sydney Melbourne Auckland Brisbane Shanghai

checked PD scale 1: 300@A1
drawn SF/TF project no 120325

project
drawing
drawing no.
DA01-010
19/08/2013 5:25:28 PM


Authority Approval

North Eveleigh Affordable Housing

Gross Floor Area

D

19/08/2013 5:26:41 PM

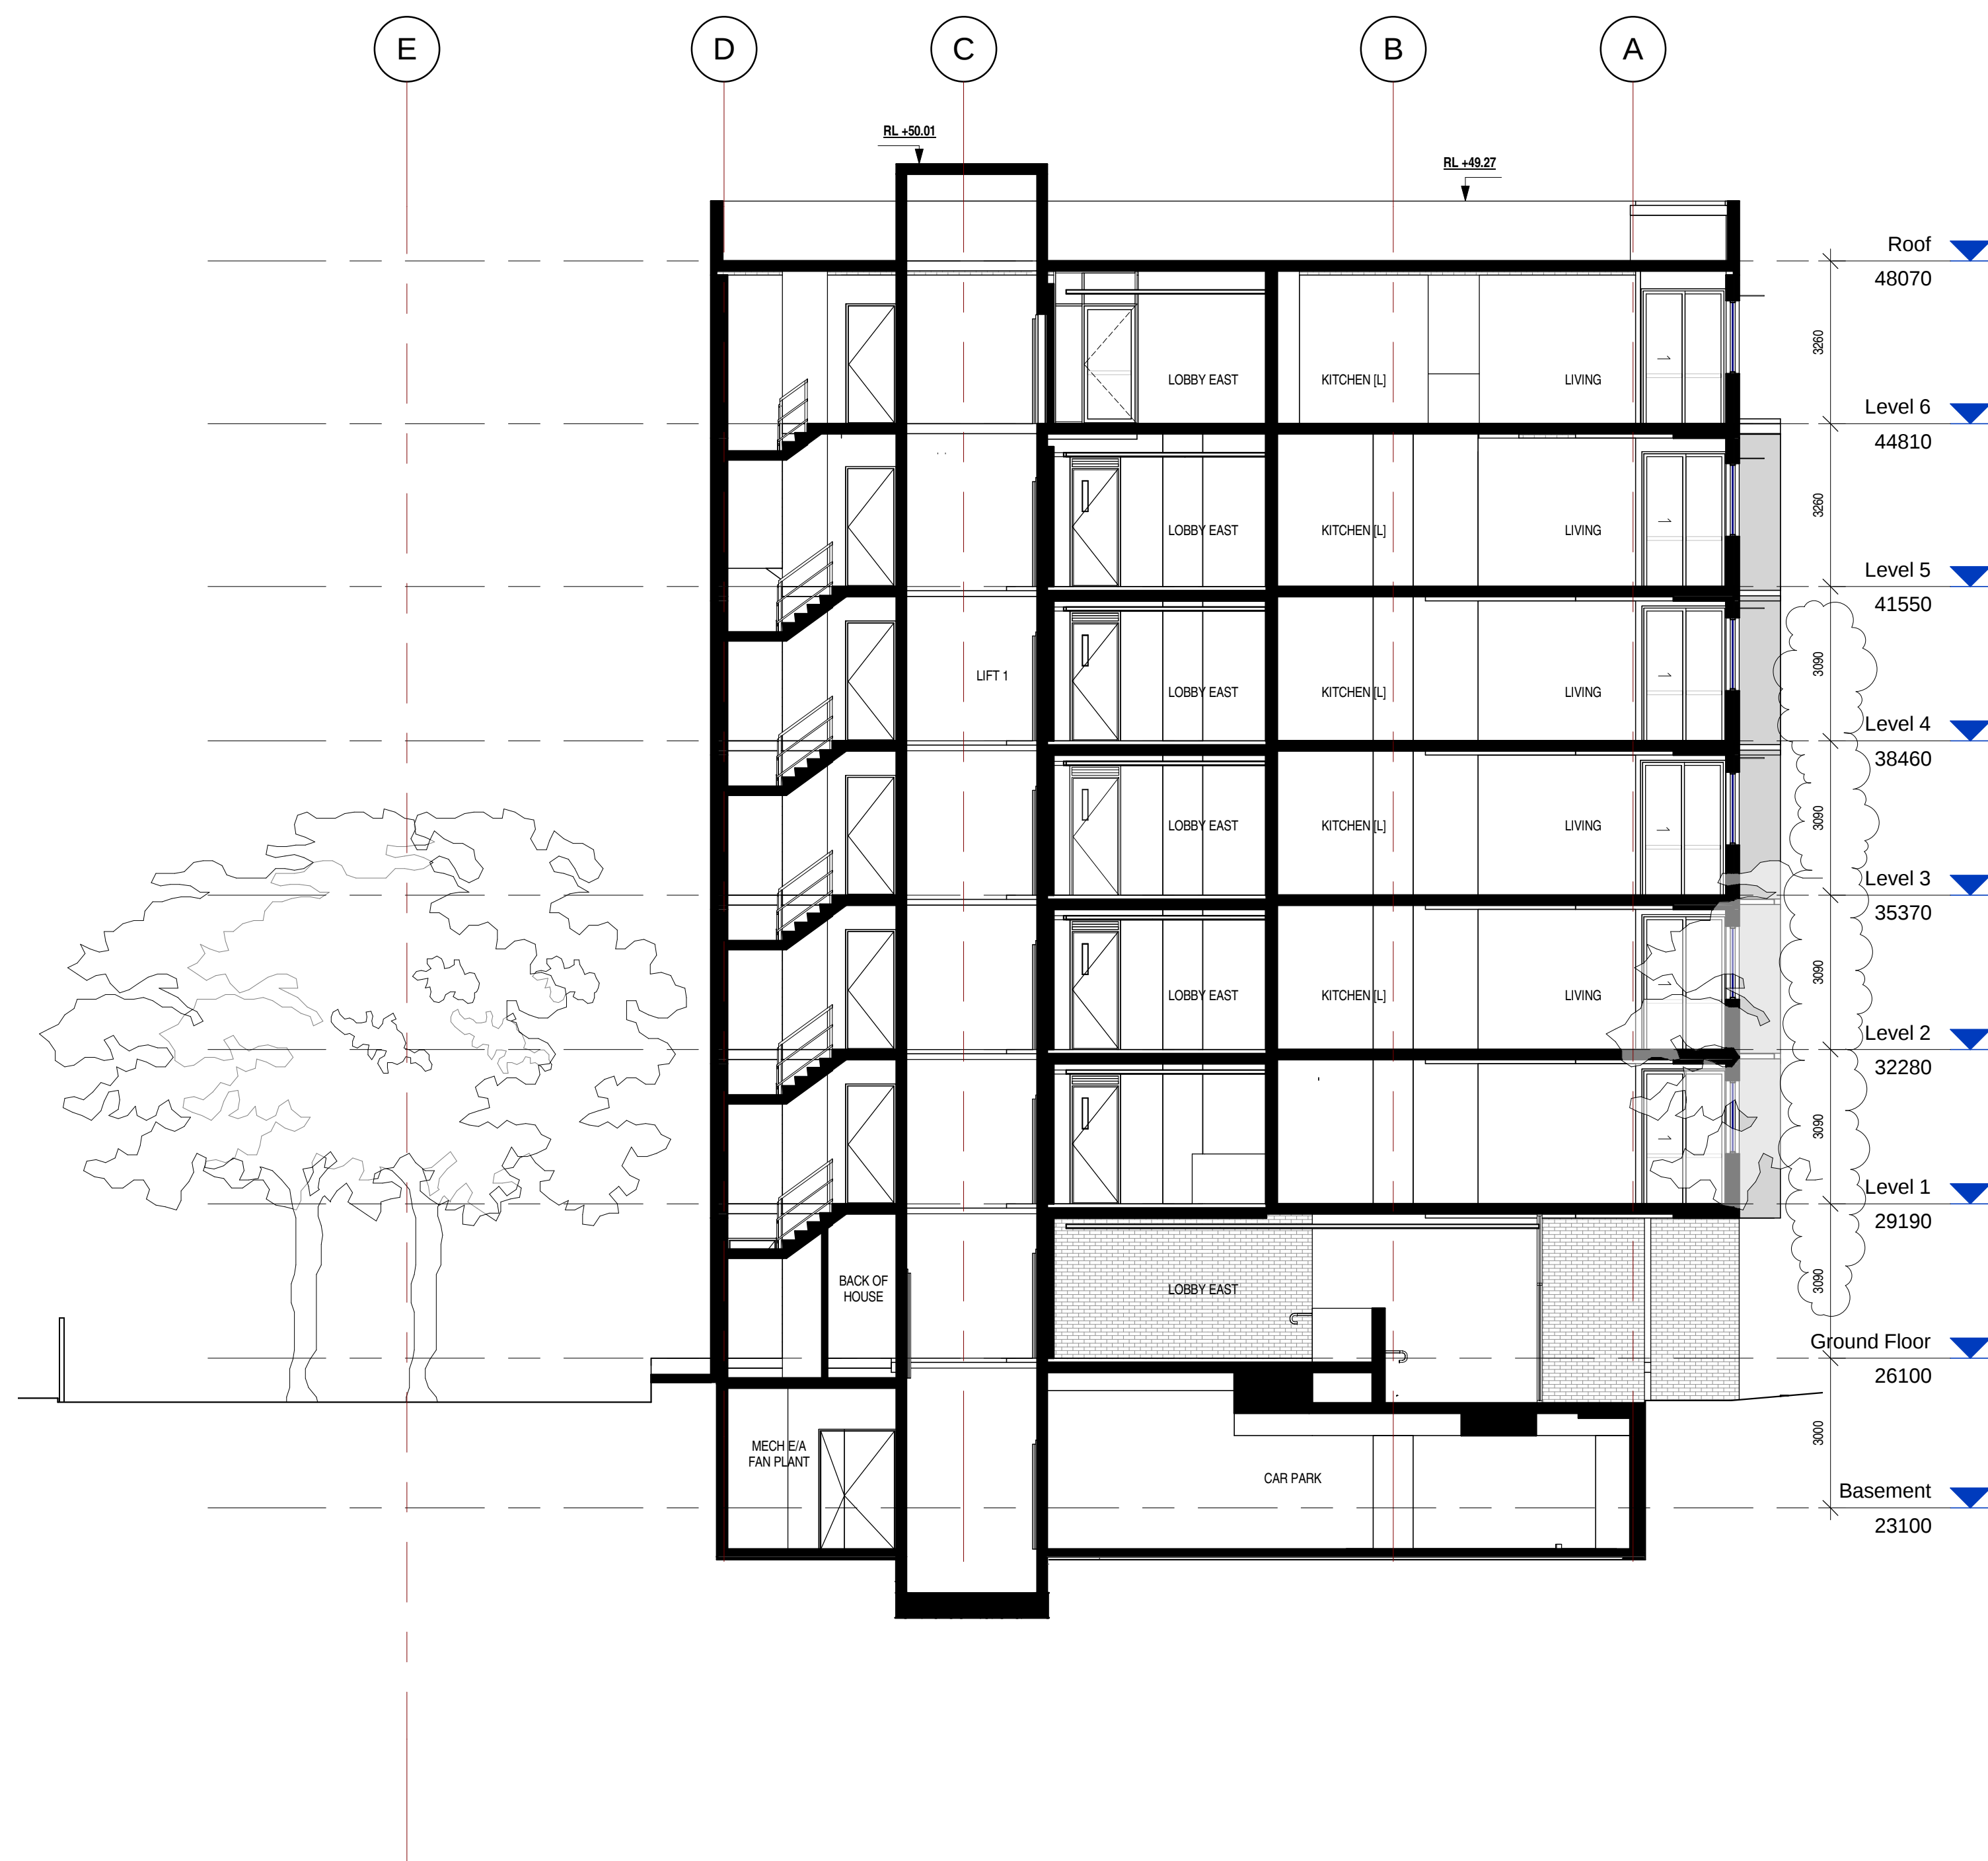

0 0 0 0 0
mm

Do not scale drawings. Verify all dimensions on site

[illegible][illegible]

architectus™

Architectus Sydney
Level 3 341 George Street
Sydney NSW 2000
T (61 2) 8252 8400
F (61 2) 8252 8600
sydney@architectus.com.au

ABN 11 098 489 448

Sydney
Melbourne
Auckland
Brisbane
Shanghai

checked	PD	scale	1 : 100@A1
drawn	TF	project no	120325

Authority Approval

project

North Eveleigh Affordable Housing

drawing

Cross Section B-B

drawing no.	issue
DA03-002	D

19/08/2013 5:29:25 PM