



CONTINUED IN INSET WINDOW



CONTINUED ON SKC159

INSET WINDOW

P1	ISSUED FOR INFORMATION	31/05/13
Issue	Description	Date

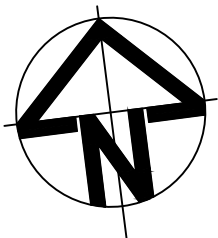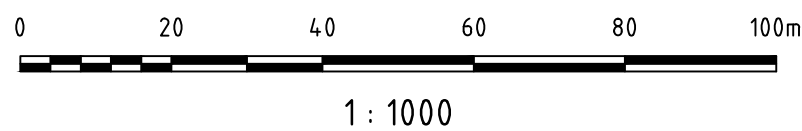

Client



SYDNEY
INTERMODAL
TERMINAL
ALLIANCE

Status PRELIMINARY NOT TO BE USED FOR CONSTRUCTION			
Scales	1 : 1000	Current Issue Signatures	
		Drawn R. RUSSELL	
Original Size	A1	Designed R. RUSSELL	
Height	AHD	Checked	
Datum		Approved	
Grid			
Filename: SKC158-Moorebank_Ave_Layout_Sheet_1.dwg			

Project SIMTA MOOREBANK INTERMODAL TERMINAL FACILITY	
Title MOOREBANK AVENUE PROPOSED LAYOUT SHEET 1	

HYDER CONSULTING PTY LTD


ABN 76 104 485 289
Level 5, 141 Walker St
North Sydney NSW 2060
Australia

Tel: +61 (0)2 8907 9000
Fax: +61 (0)2 8907 9001
www.hyderconsulting.com
© Copyright reserved

Hyder


Drawing No.	Project No.	Issue
SKC158	AA003760	P1

CONTINUED FROM SKC158

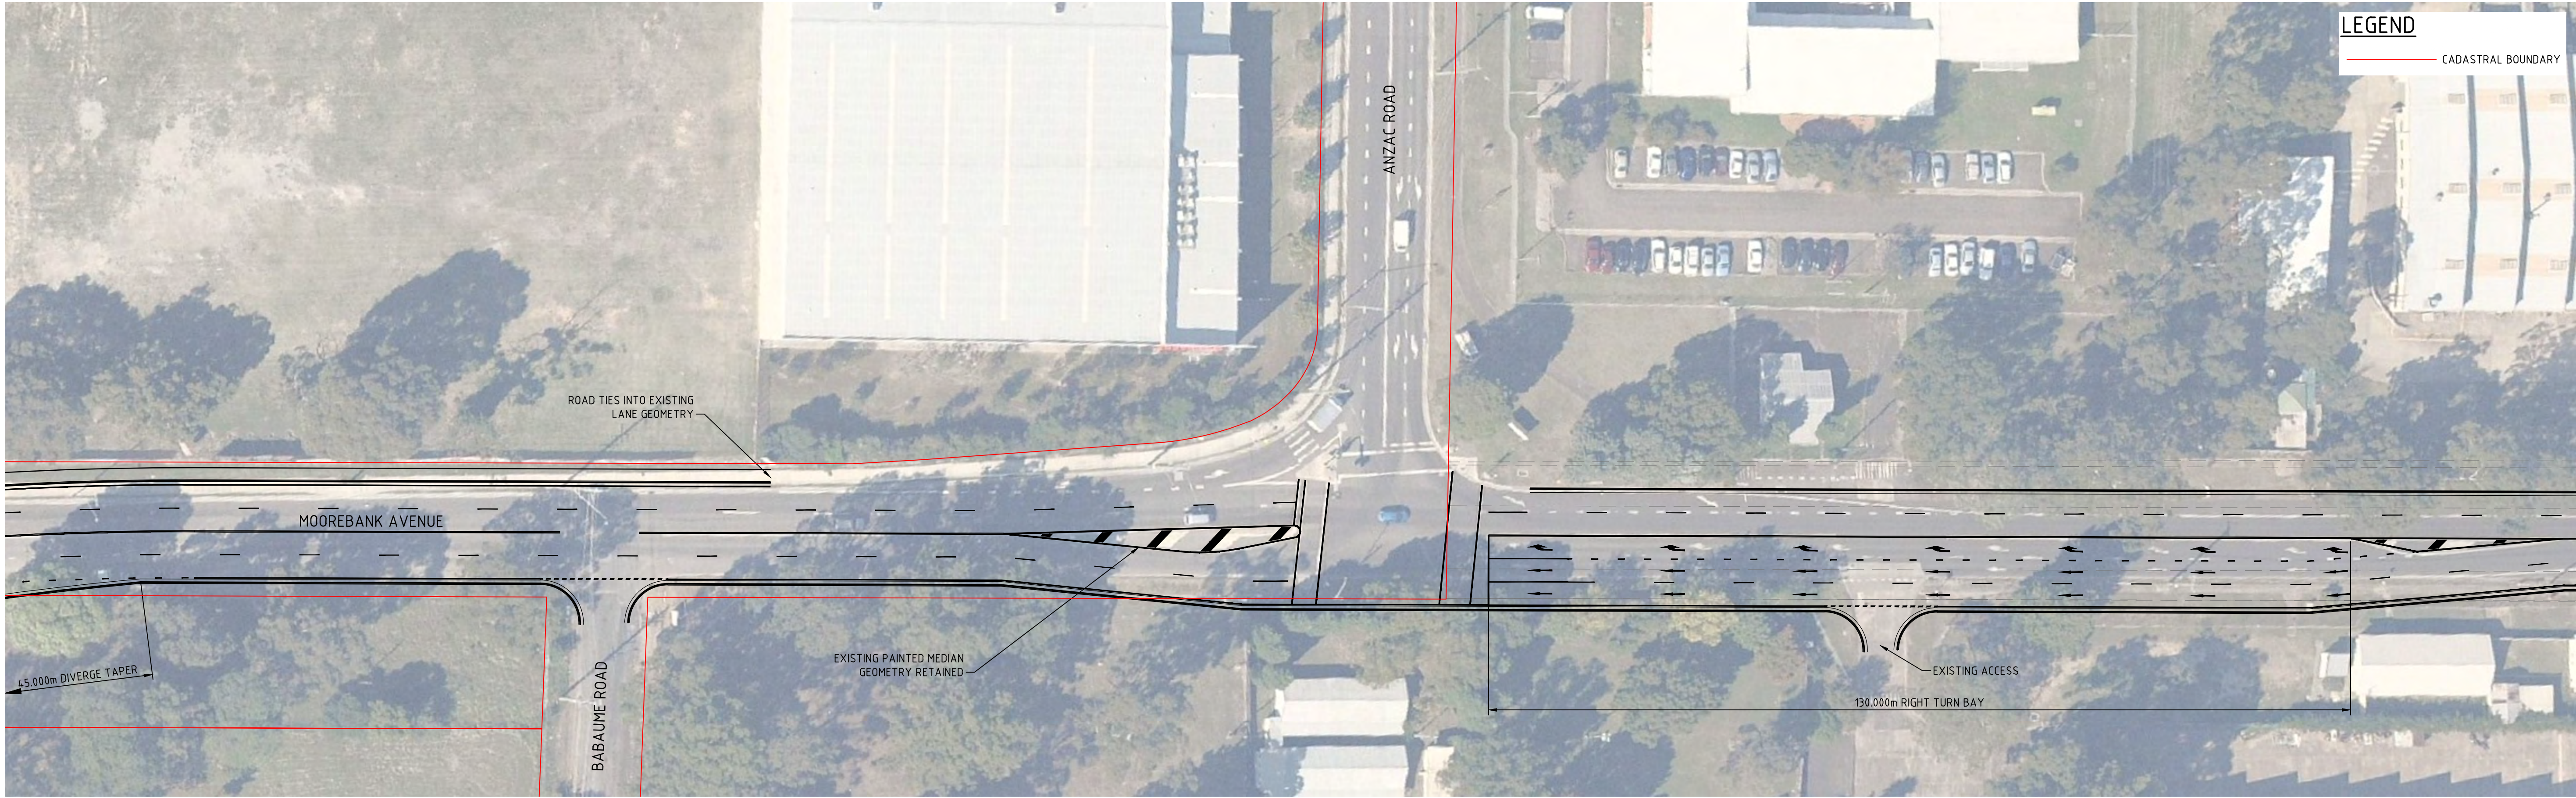



CONTINUED BELOW

CONTINUED FROM ABOVE

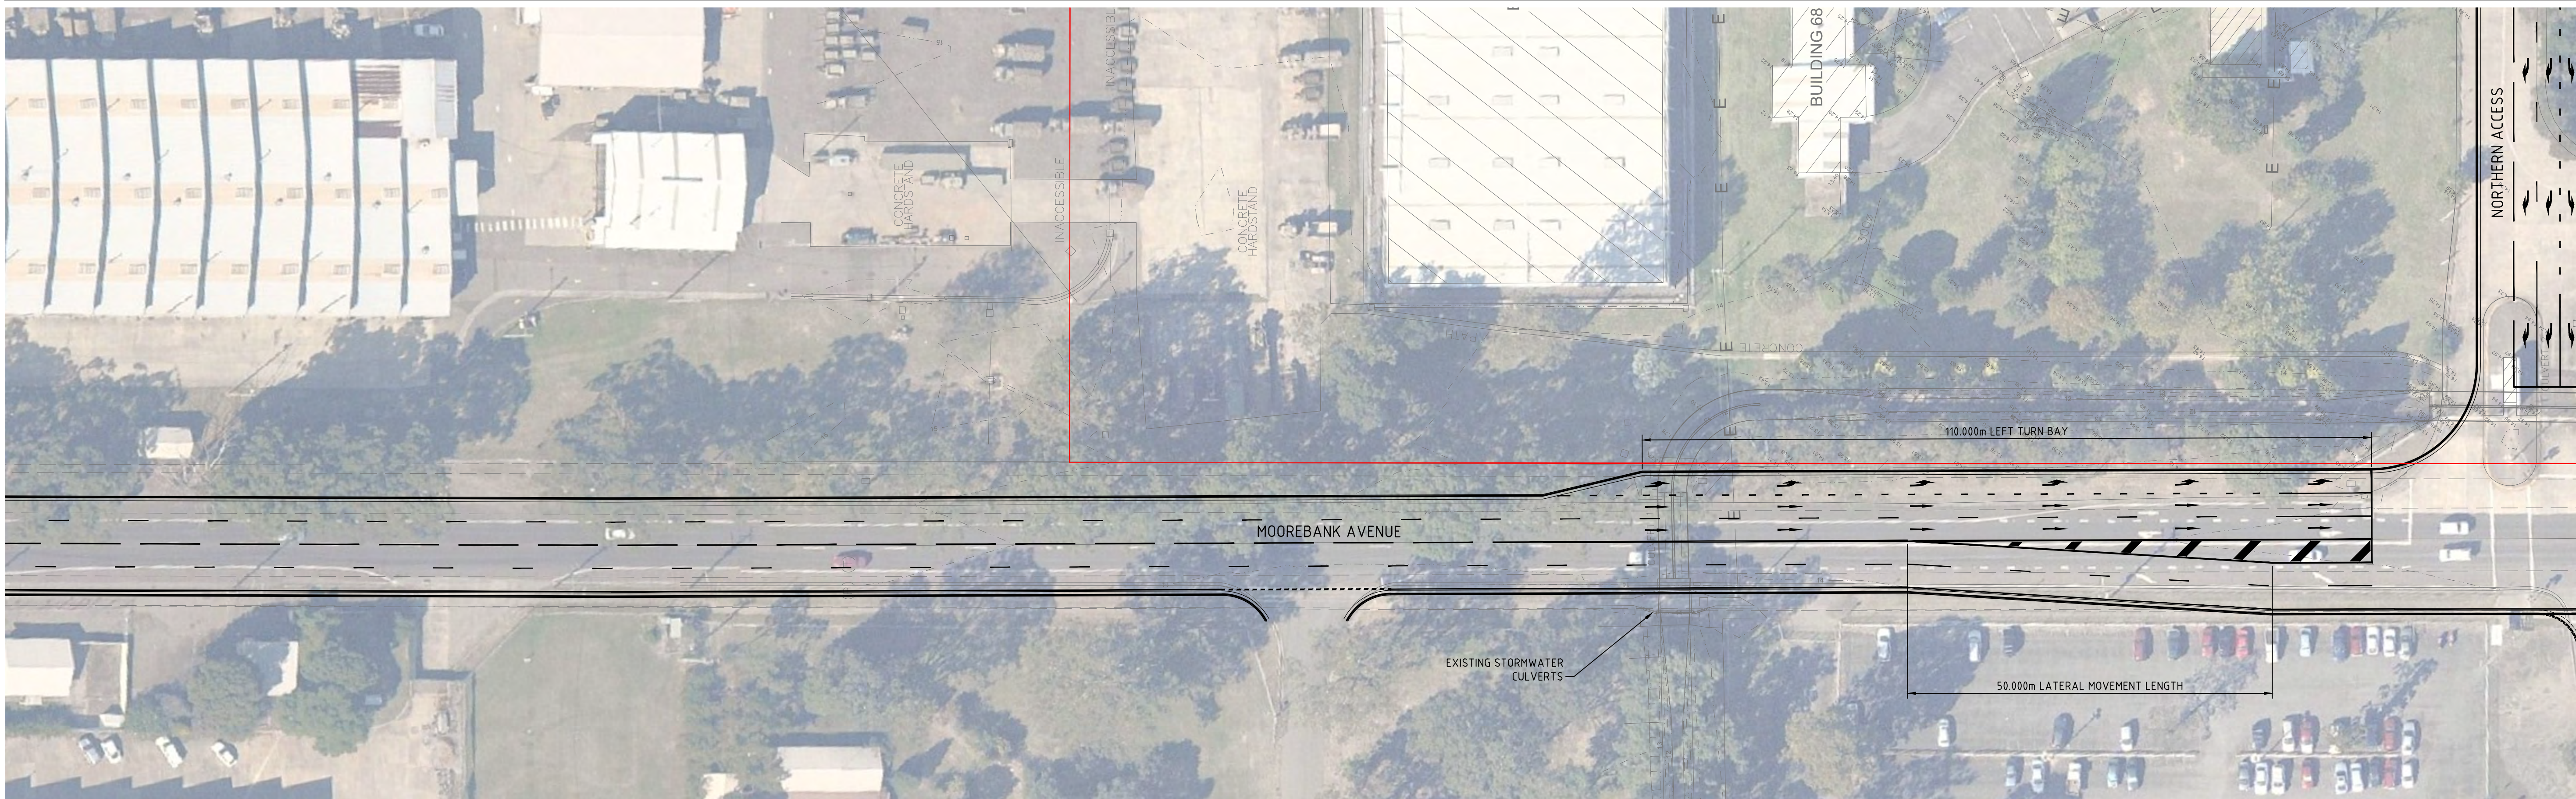

CONTINUED ON SKC160

P1	ISSUED FOR INFORMATION	31/05/13
Issue	Description	Date

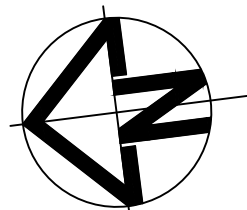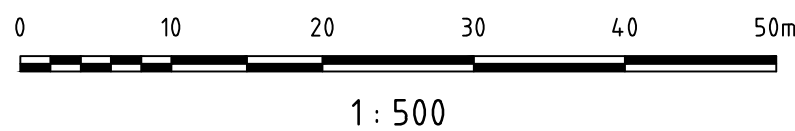

Client



SYDNEY
INTERMODAL
TERMINAL
ALLIANCE

Status PRELIMINARY NOT TO BE USED FOR CONSTRUCTION			
Scales	1 : 500	Current Issue Signatures	
		Drawn R. RUSSELL	
Original Size	A1	Designed R. RUSSELL	
Height Datum	AHD	Checked	
Grid		Approved	
Filename: SKC159-Moorebank_Ave_Layout_Sheet_2.dwg			

Project SIMTA MOOREBANK INTERMODAL TERMINAL FACILITY	
Title MOOREBANK AVENUE PROPOSED LAYOUT SHEET 2	



HYDER CONSULTING PTY LTD
ABN 76 104 485 289
Level 5, 141 Walker St
North Sydney NSW 2060
Australia
Tel: +61 (0)2 8907 9000
Fax: +61 (0)2 8907 9001
www.hyderconsulting.com
© Copyright reserved


Drawing No.	Project No.	Issue
SKC159	AA003760	P1

CONTINUED FROM SKC159





CONTINUED BELOW

CONTINUED FROM ABOVE

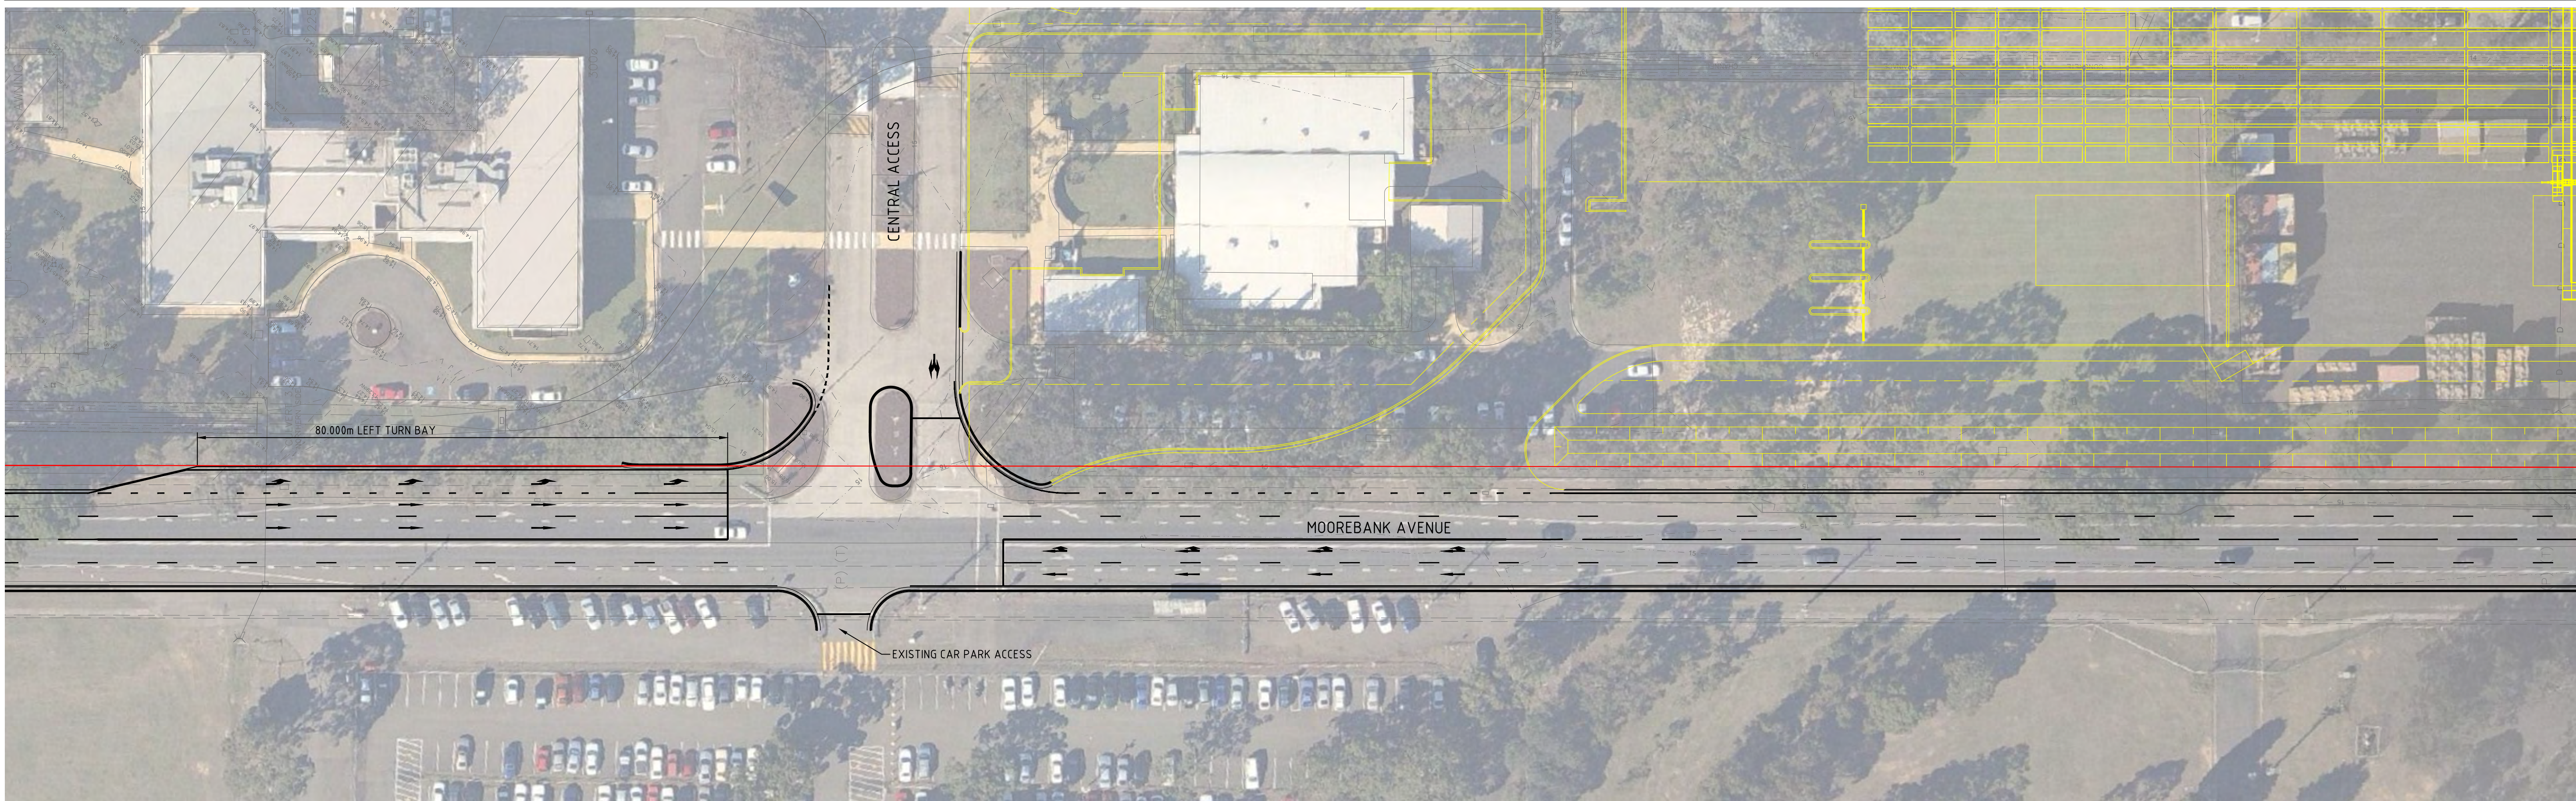

CONTINUED ON SKC161

P1	ISSUED FOR INFORMATION	31/05/13
Issue	Description	Date

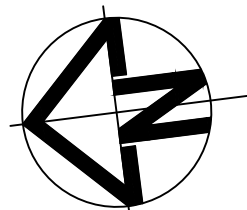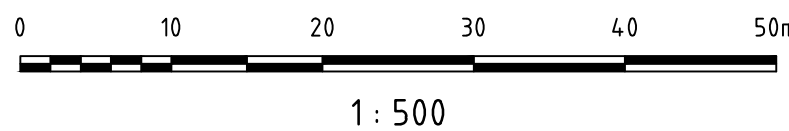


Status	PRELIMINARY NOT TO BE USED FOR CONSTRUCTION		
Scales	1: 500	Current Issue Signatures	
Original Size	A1	Drawn	R. RUSSELL
Height	AHD	Designed	R. RUSSELL
Datum		Checked	
Grid		Approved	
Filename:	SKC160-Moorebank_Ave_Layout_Sheet_3.dwg		

Project	SIMTA MOOREBANK INTERMODAL TERMINAL FACILITY	
Title	MOOREBANK AVENUE PROPOSED LAYOUT SHEET 3	

			HYDER CONSULTING PTY LTD ABN 76 104 485 289 Level 5, 141 Walker St North Sydney NSW 2060 Australia Tel: +61 (0)2 8907 9000 Fax: +61 (0)2 8907 9001 www.hyderconsulting.com © Copyright reserved		
Drawing No.	Project No.	Issue			
SKC160	AA003760	P1			

CONTINUED FROM SKC160


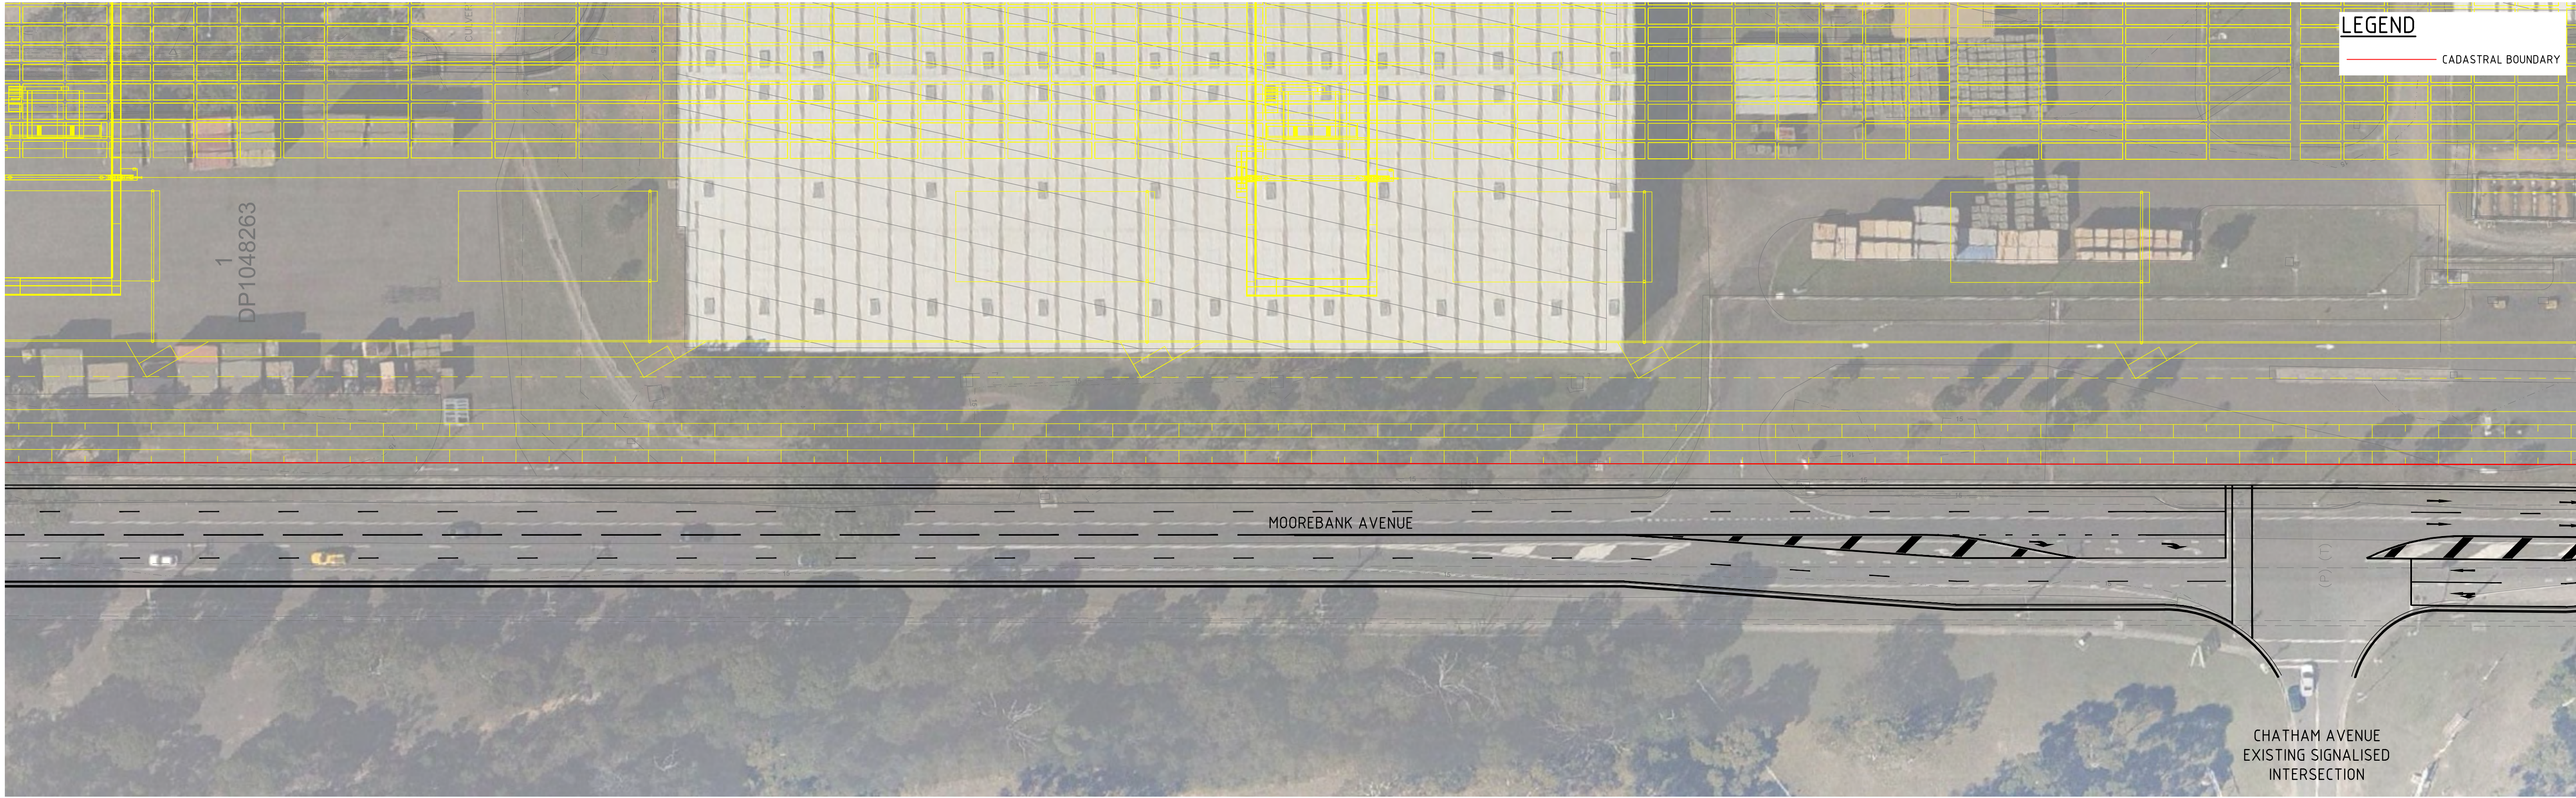


CONTINUED BELOW

CONTINUED FROM ABOVE



P1	ISSUED FOR INFORMATION	31/05/13
Issue	Description	Date

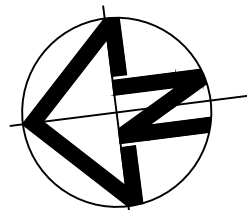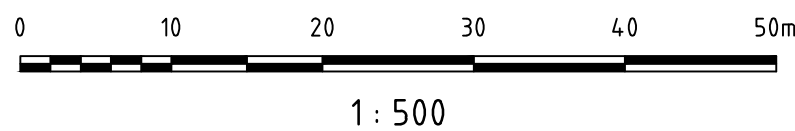

Client



SYDNEY
INTERMODAL
ALLIANCE

Status PRELIMINARY NOT TO BE USED FOR CONSTRUCTION			
Scales	1 : 500	Current Issue Signatures	
		Drawn R.RUSSELL	
Original Size	A1	Designed R.RUSSELL	
Height Datum	AHD	Checked	
Grid		Approved	
Filename: SKC161-Moorebank_Ave_Layout_Sheet_4.dwg			

Project SIMTA MOOREBANK INTERMODAL TERMINAL FACILITY	
Title MOOREBANK AVENUE PROPOSED LAYOUT SHEET 4	



HYDER CONSULTING PTY LTD
ABN 76 104 485 289
Level 5, 141 Walker St
North Sydney NSW 2060
Australia
Tel: +61 (0)2 8907 9000
Fax: +61 (0)2 8907 9001
www.hyderconsulting.com
© Copyright reserved

Drawing No.	Project No.	Issue
SKC161	AA003760	P1