


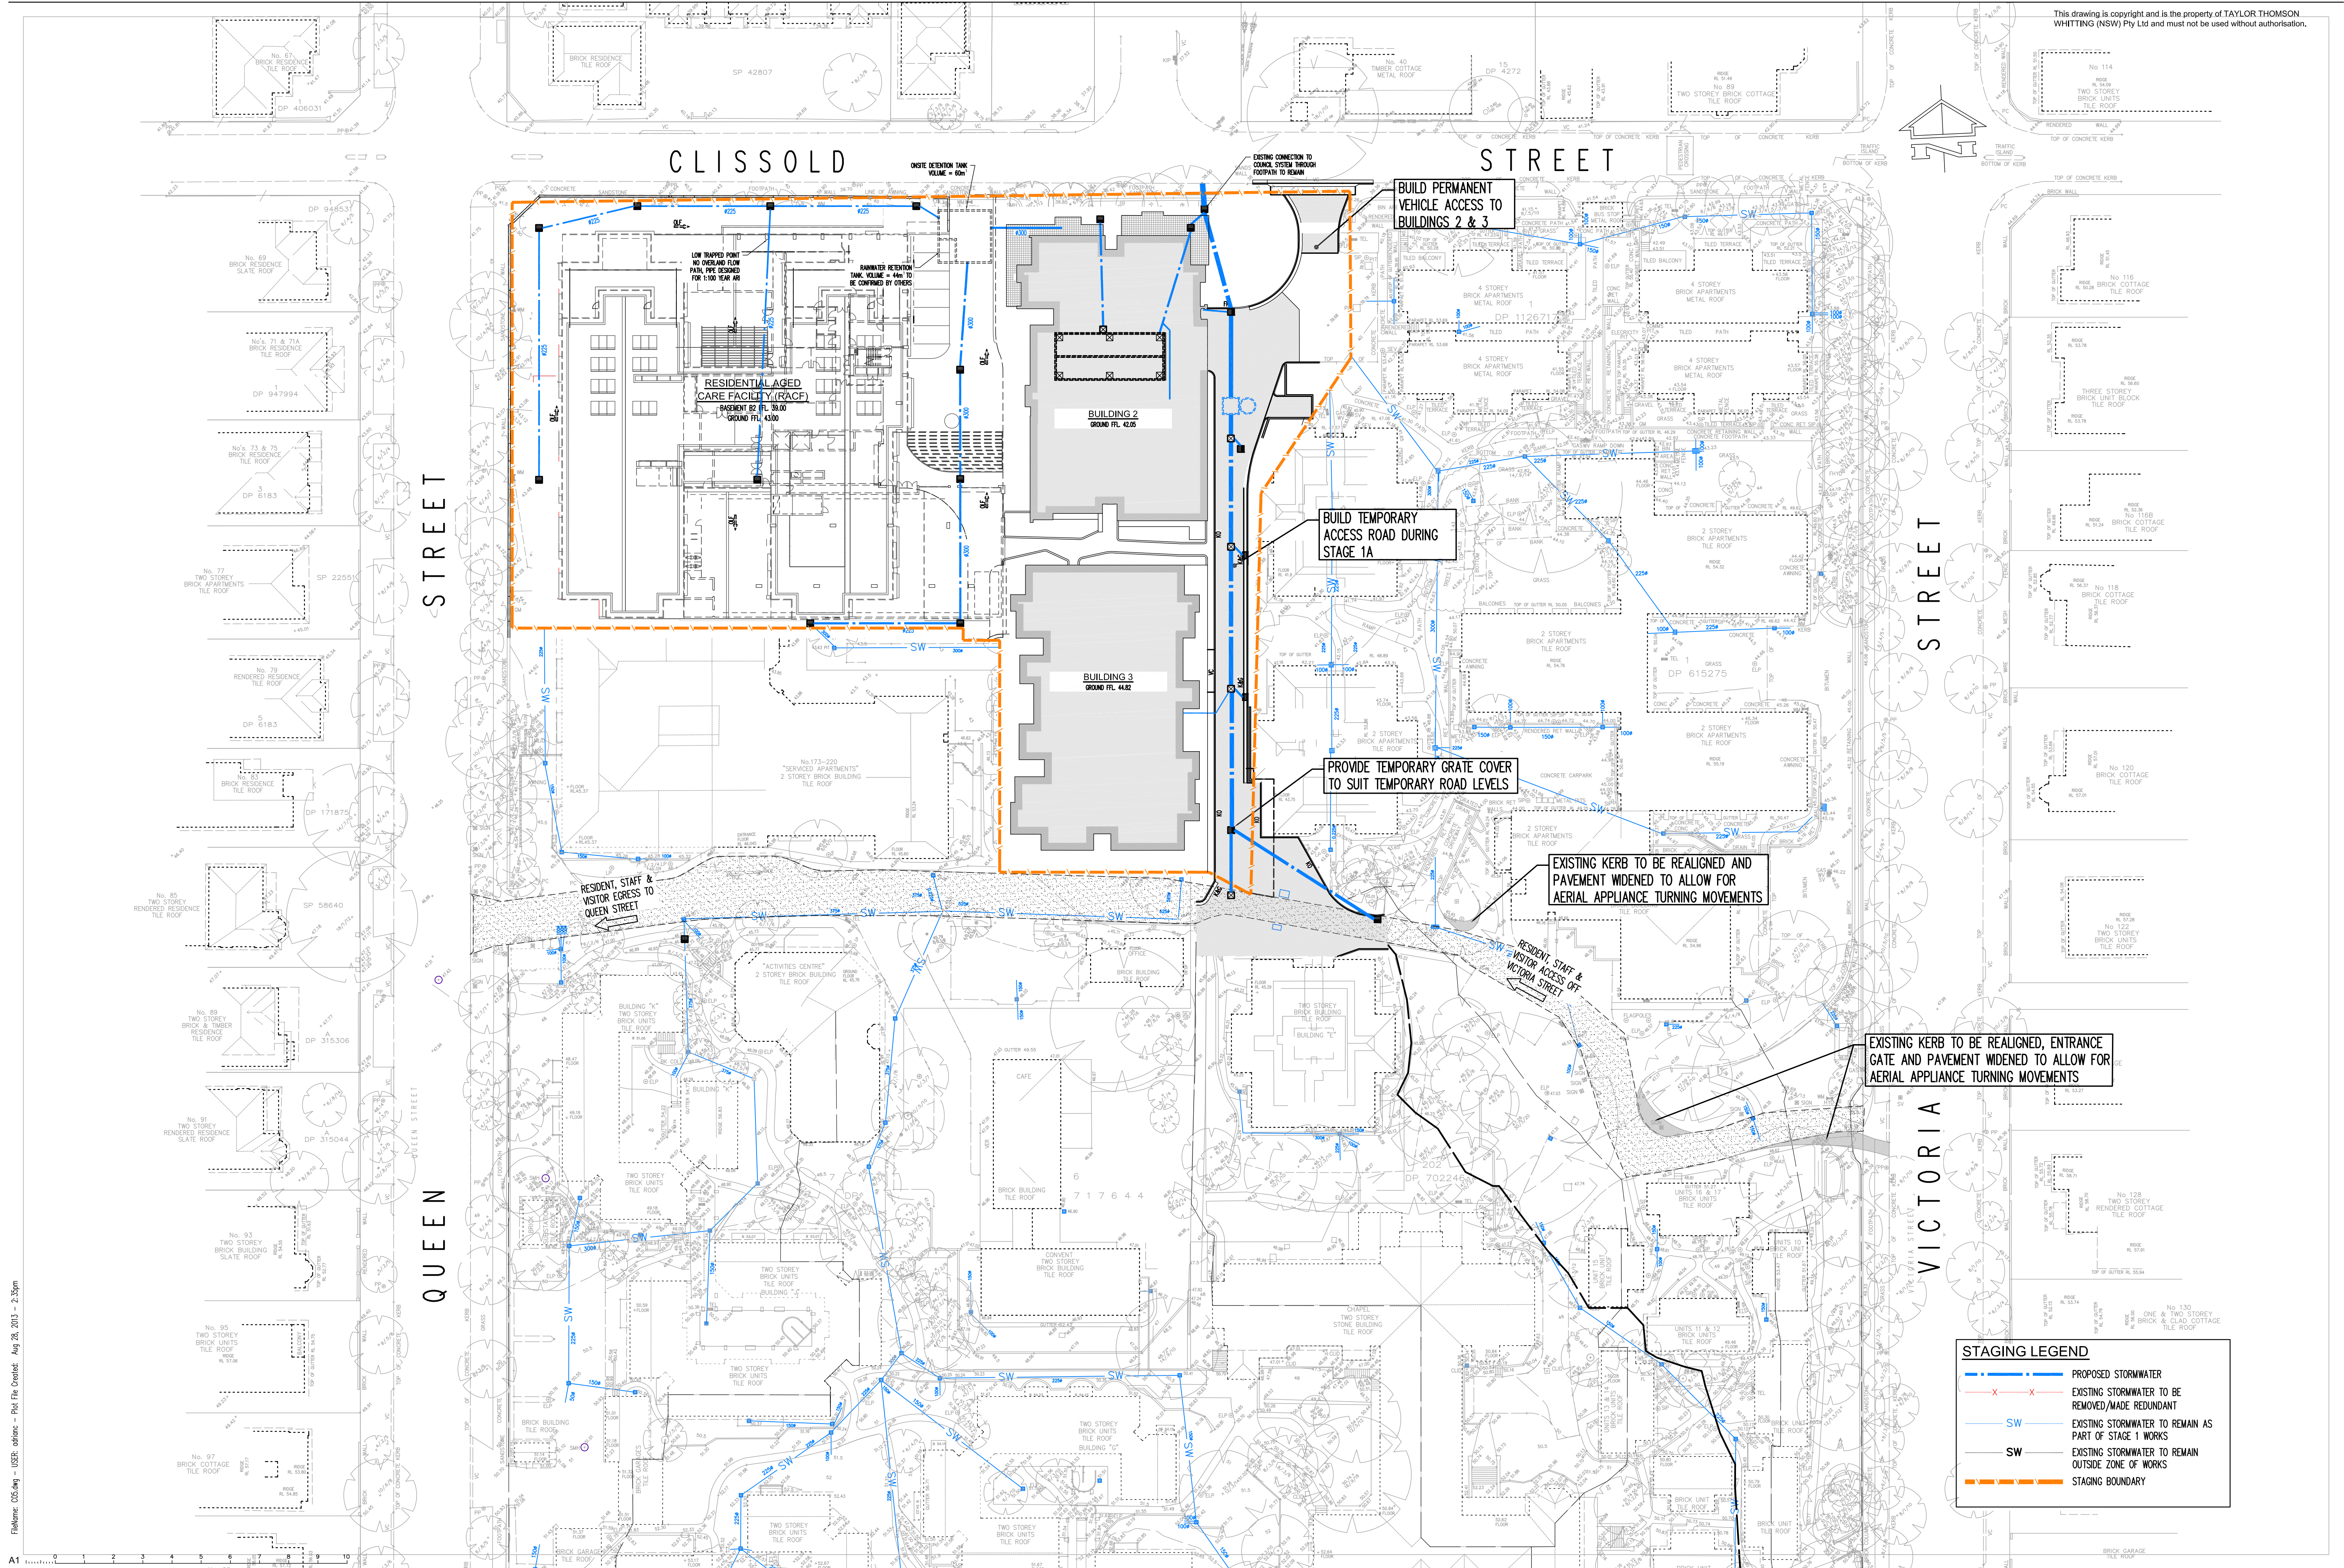

Filename: C05.dwg - User: admin - Plot File Created: Aug 28, 2013 - 2:35pm

A1	0	1	2	3	4	5	6	7	8	9	10
P6	FOR APPROVAL	PL	AC	28.08.13							
P5	FOR APPROVAL	DH	RP	17.10.12							
P4	PRELIMINARY	DH	RP	16.10.12							
P3	PRELIMINARY	DH	RP	11.10.12							
P2	PRELIMINARY	DH	RP	05.10.12							
P1	PRELIMINARY	DH	RP	03.10.12							
Rev	Description	Eng	Draft	Date	Rev	Description	Eng	Draft	Date	Rev	Description



TaylorThomsonWhitting
Consulting Engineers
48 Chandos Street St Leonards NSW 2065
T: +61 2 9439 7288 F: +61 2 9439 3146 ttwsyd@ttw.com.au
Taylor Thomson Whitting (NSW) Pty Ltd A.C.N. 113 578 377

Project
**CARDINAL FREEMAN VILLAGE
ASHFIELD**

Sheet Subject
**STAGING PLAN
STAGE 1A**

Scale: A1 1:400	Drawn RP	Authorised
Job No 101226	Drawing No C05	Revision P6
Plot File Created: Aug 28, 2013 - 2:35pm		