



SITE BOUNDARY

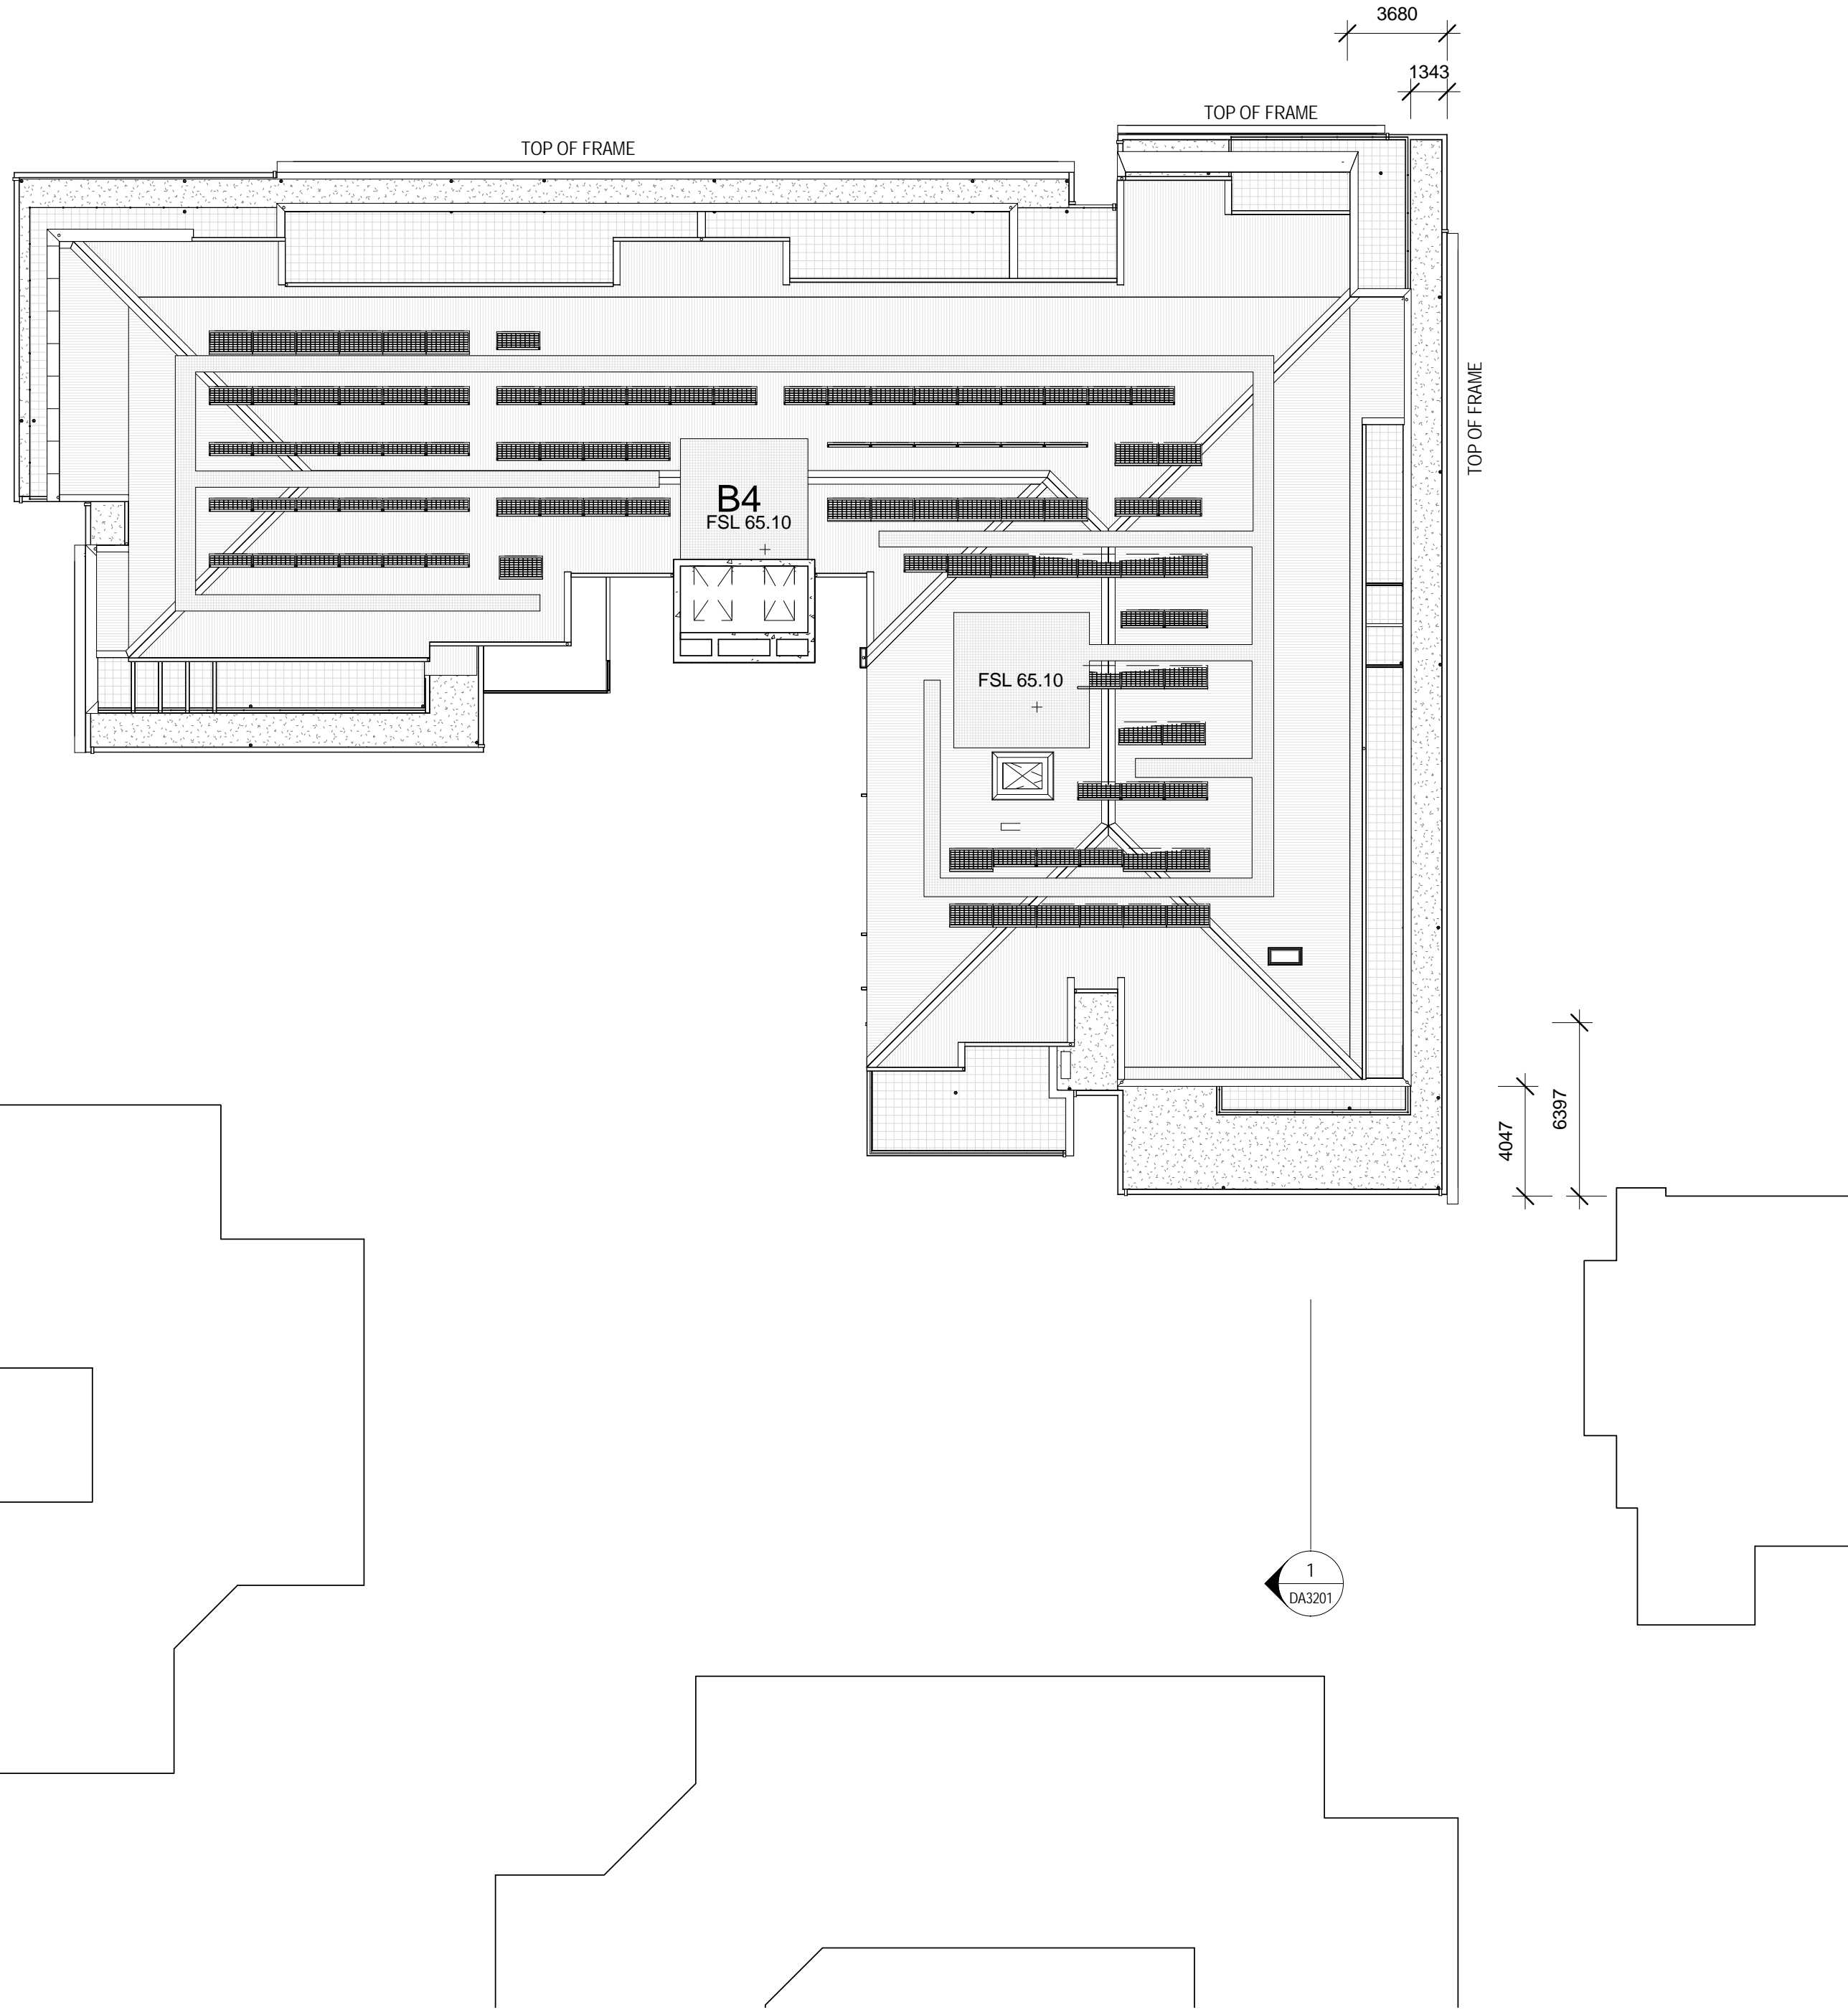

Revisions		Description	Ver	App'd
No.	Date			
A	051012	WORK IN PROGRESS		
B	111012	WORK IN PROGRESS		
C	151012	DRAFT 75W REVIEW		
D	181012	75W ISSUE		
F	260713	75W COMPARISON		
E	251012	75W ISSUE		

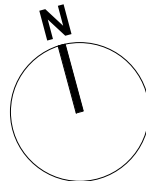

Key

Client
Stockland Development Division

Architect
AJ+C
ALLEN JACK + COTTIER
79 Myrtle Street Chippendale NSW 2008 AUSTRALIA
pl +61 2 9311 8222 fx +61 2 9311 8200
ABN 53 003 782 250

Project
Cardinal Freeman Village
137 Victoria Street
ASHFIELD
NSW
Proj. No.
12018

Drawing Title
PRECINCT SW L5

Scale
1 : 200 @ A1

Drawing No.
DA2127

Issue
F

NOT FOR CONSTRUCTION