



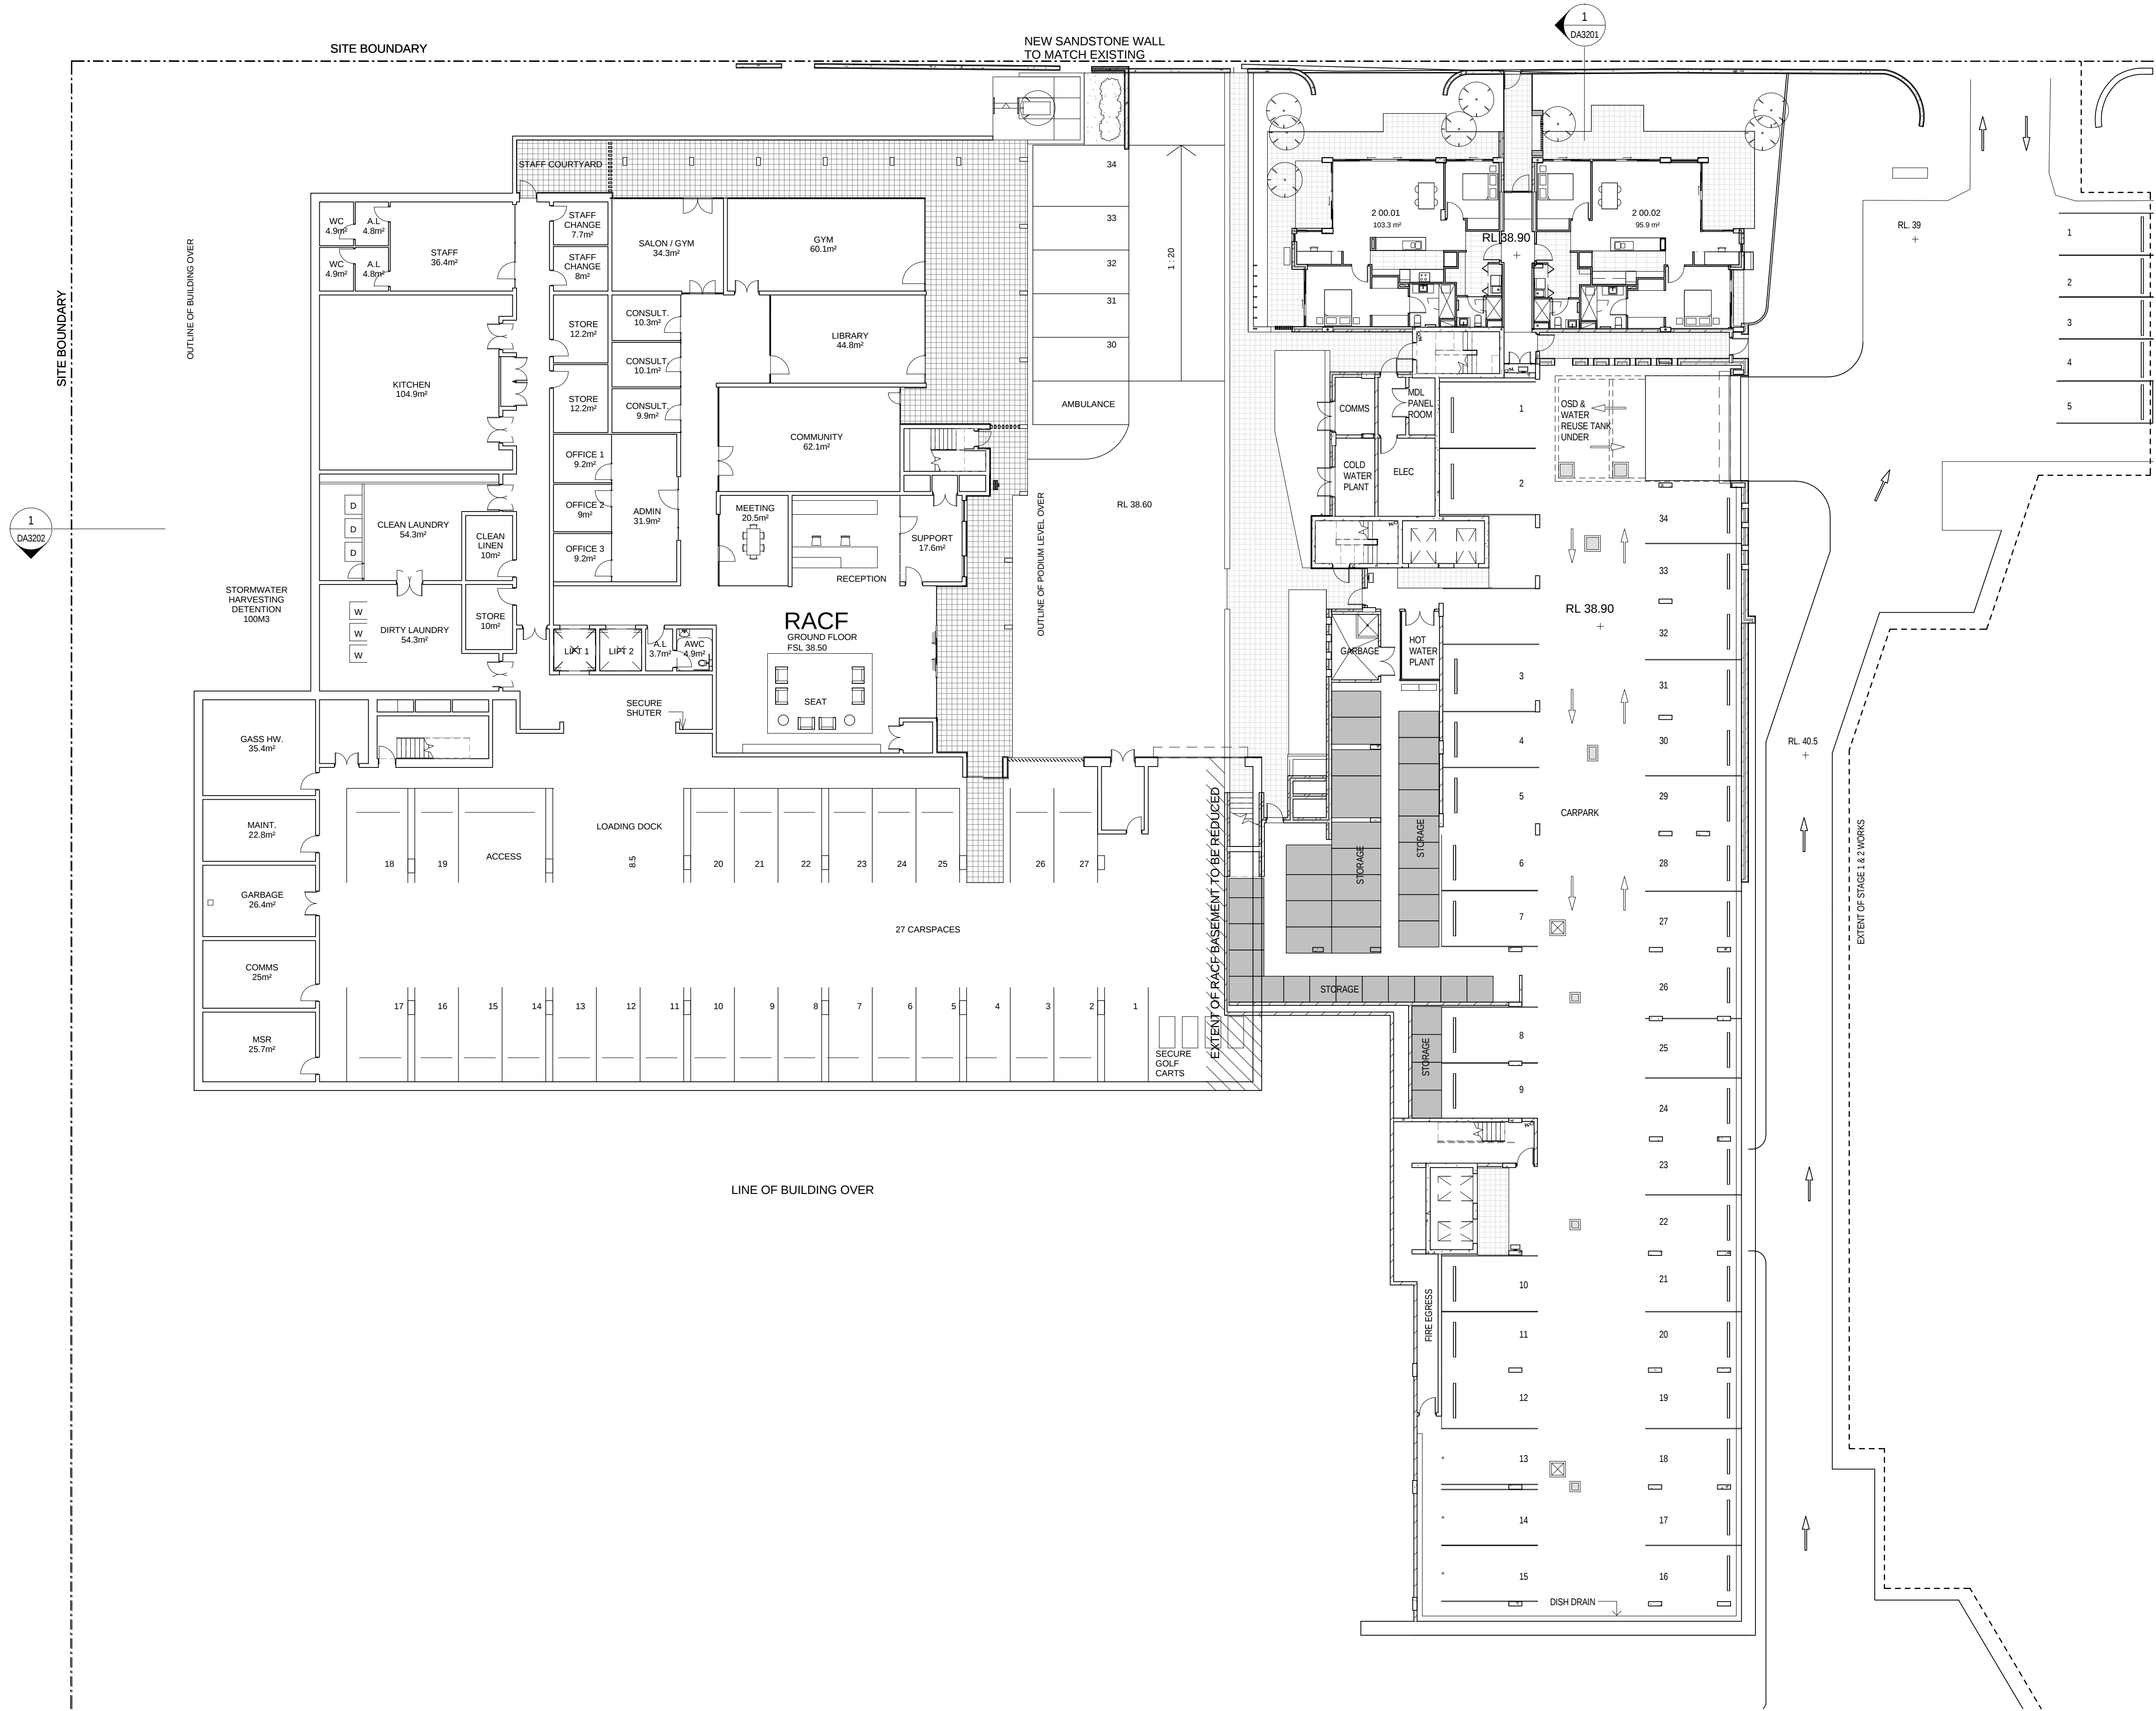

Revisions		Ver	App'd
No.	Date	Description	
B	260912	WORK IN PROGRESS	
C	061012	WORK IN PROGRESS	
D	111012	WORK IN PROGRESS	
E	151012	DRAFT 75W REVIEW	
F	181012	75W ISSUE	
J	260713	75W COMPARISON	
A	180912	WORK IN PROGRESS	
G	251012	75W ISSUE	
H	171212	CONSTRUCTION STAGING AMENDED	

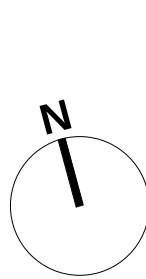

Key

Client
Stockland Development Division

Architect

AJ+C
ALLEN JACK + COTTER

79 Myrtle Street Chippendale NSW 2008 AUSTRALIA
ph +61 2 9311 8222 fx +61 2 9311 8200
ABN 53 003 782 250

Project
Cardinal Freeman Village
137 Victoria Street
ASHFIELD
NSW
Proj. No.
12018

Drawing Title
PRECINCT NW B2

Scale
1 : 200 @A1

Drawing No.
DA2101

Issue
J

NOT FOR CONSTRUCTION