


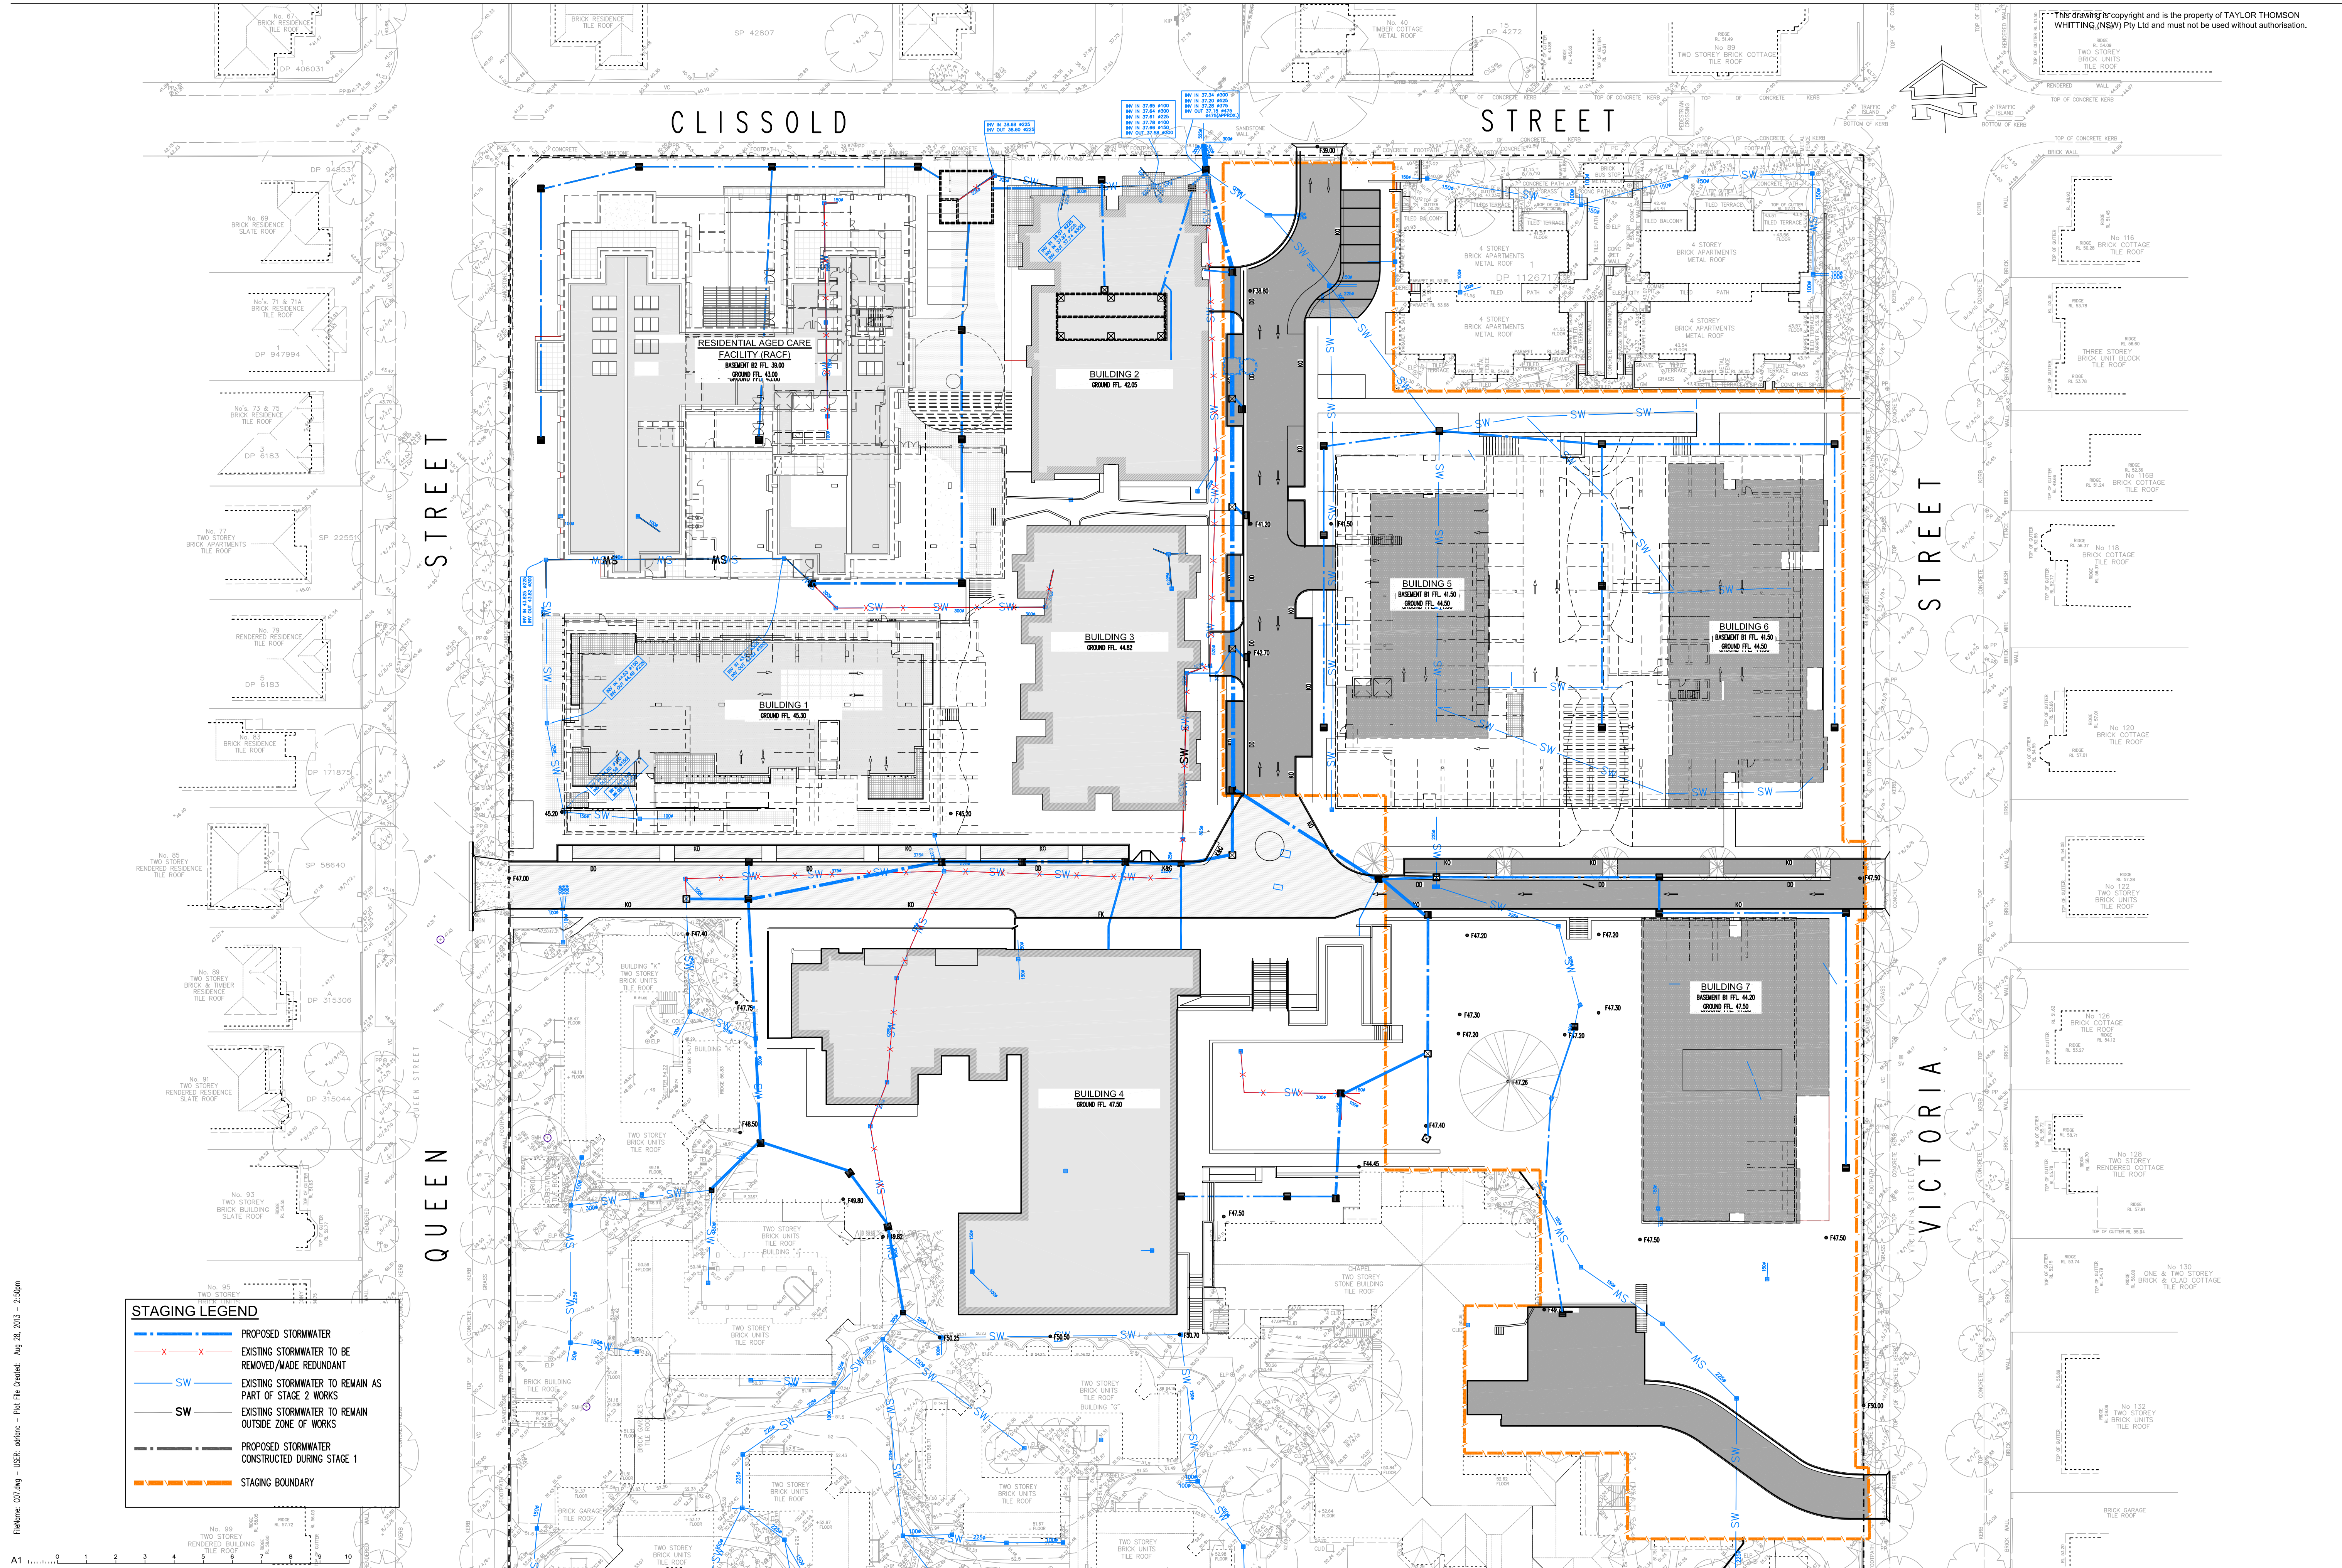

STAGING LEGEND

- PROPOSED STORMWATER
- EXISTING STORMWATER TO BE REMOVED/MADE REDUNDANT
- EXISTING STORMWATER TO REMAIN AS PART OF STAGE 2 WORKS
- EXISTING STORMWATER TO REMAIN OUTSIDE ZONE OF WORKS
- PROPOSED STORMWATER CONSTRUCTED DURING STAGE 1
- STAGING BOUNDARY

Filename: 007.dwg - User: admin - Plot File Created: Aug 28, 2013 - 2:50pm

Rev	Description	Eng	Draft	Date	Rev	Description	Eng	Draft	Date	Rev	Description	Eng	Draft	Date
P4	FOR APPROVAL	PL	AC	28.08.13										
P3	FOR APPROVAL	DH	RP	17.10.12										
P2	PRELIMINARY	DH	RP	16.10.12										
P1	PRELIMINARY	DH	RP	11.10.12										

TaylorThomsonWhitting
Consulting Engineers
48 Chandos Street St Leonards NSW 2065
T: +61 2 9439 7288 F: +61 2 9439 3146 ttw@tdw.com.au
Taylor Thomson Whitting (NSW) Pty Ltd A.C.N. 113 578 377

Project
**CARDINAL FREEMAN VILLAGE
ASHFIELD**

Sheet Subject
**STAGING PLAN
STAGE 2**

Scale : A1
1:400

Drawn
RP

Authorised

Job No
101226

Drawing No
C07

Revision
P4

Plot File Created: Aug 28, 2013 - 2:50pm