


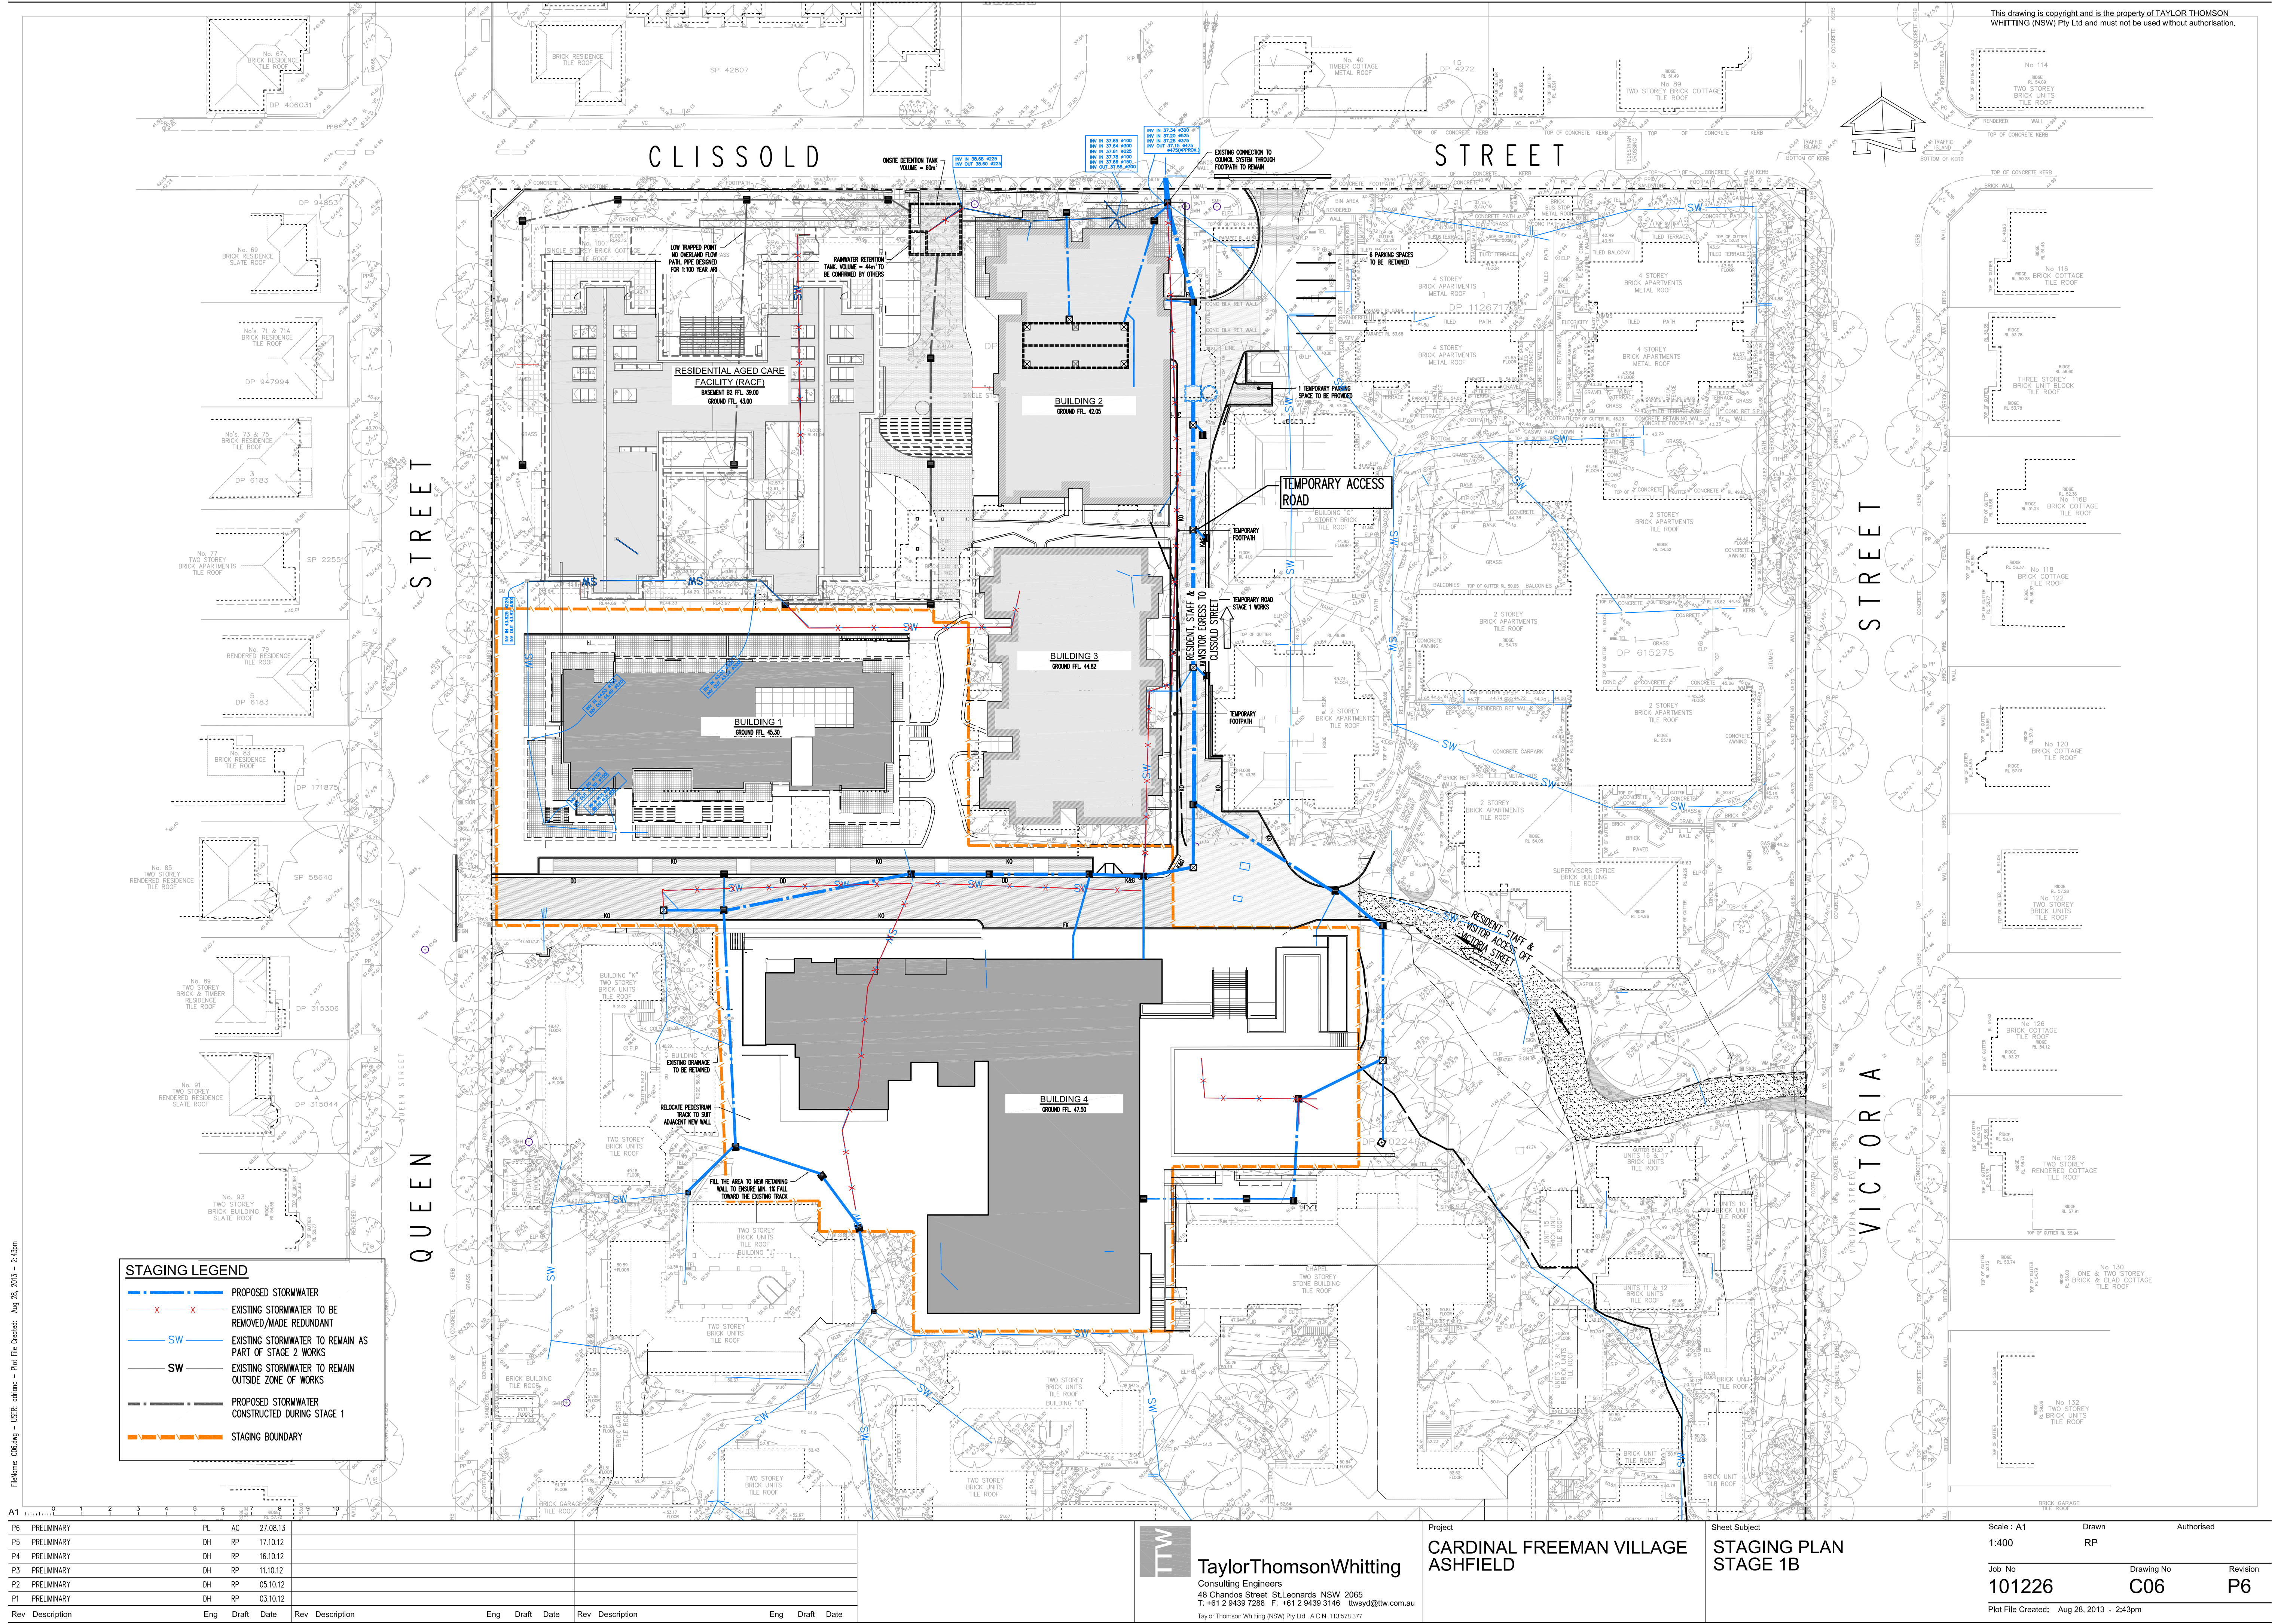

P6	PRELIMINARY	PL	AC	27.08.13					
P5	PRELIMINARY	DH	RP	17.10.12					
P4	PRELIMINARY	DH	RP	16.10.12					
P3	PRELIMINARY	DH	RP	11.10.12					
P2	PRELIMINARY	DH	RP	05.10.12					
P1	PRELIMINARY	DH	RP	03.10.12					
Rev	Description	Eng	Draft	Date	Rev	Description	Eng	Draft	Date



TaylorThomsonWhitting
Consulting Engineers
48 Chandos Street St Leonards NSW 2065
T: +61 2 9439 7288 F: +61 2 9439 3146 ttw@ttw.com.au
Taylor Thomson Whitting (NSW) Pty Ltd A.C.N. 113 578 377

Project
**CARDINAL FREEMAN VILLAGE
ASHFIELD**

Sheet Subject
**STAGING PLAN
STAGE 1B**

Scale: A1
1:400

Job No
101226

Drawing No
C06

Revision
P6

Plot File Created: Aug 28, 2013 - 2:43pm