



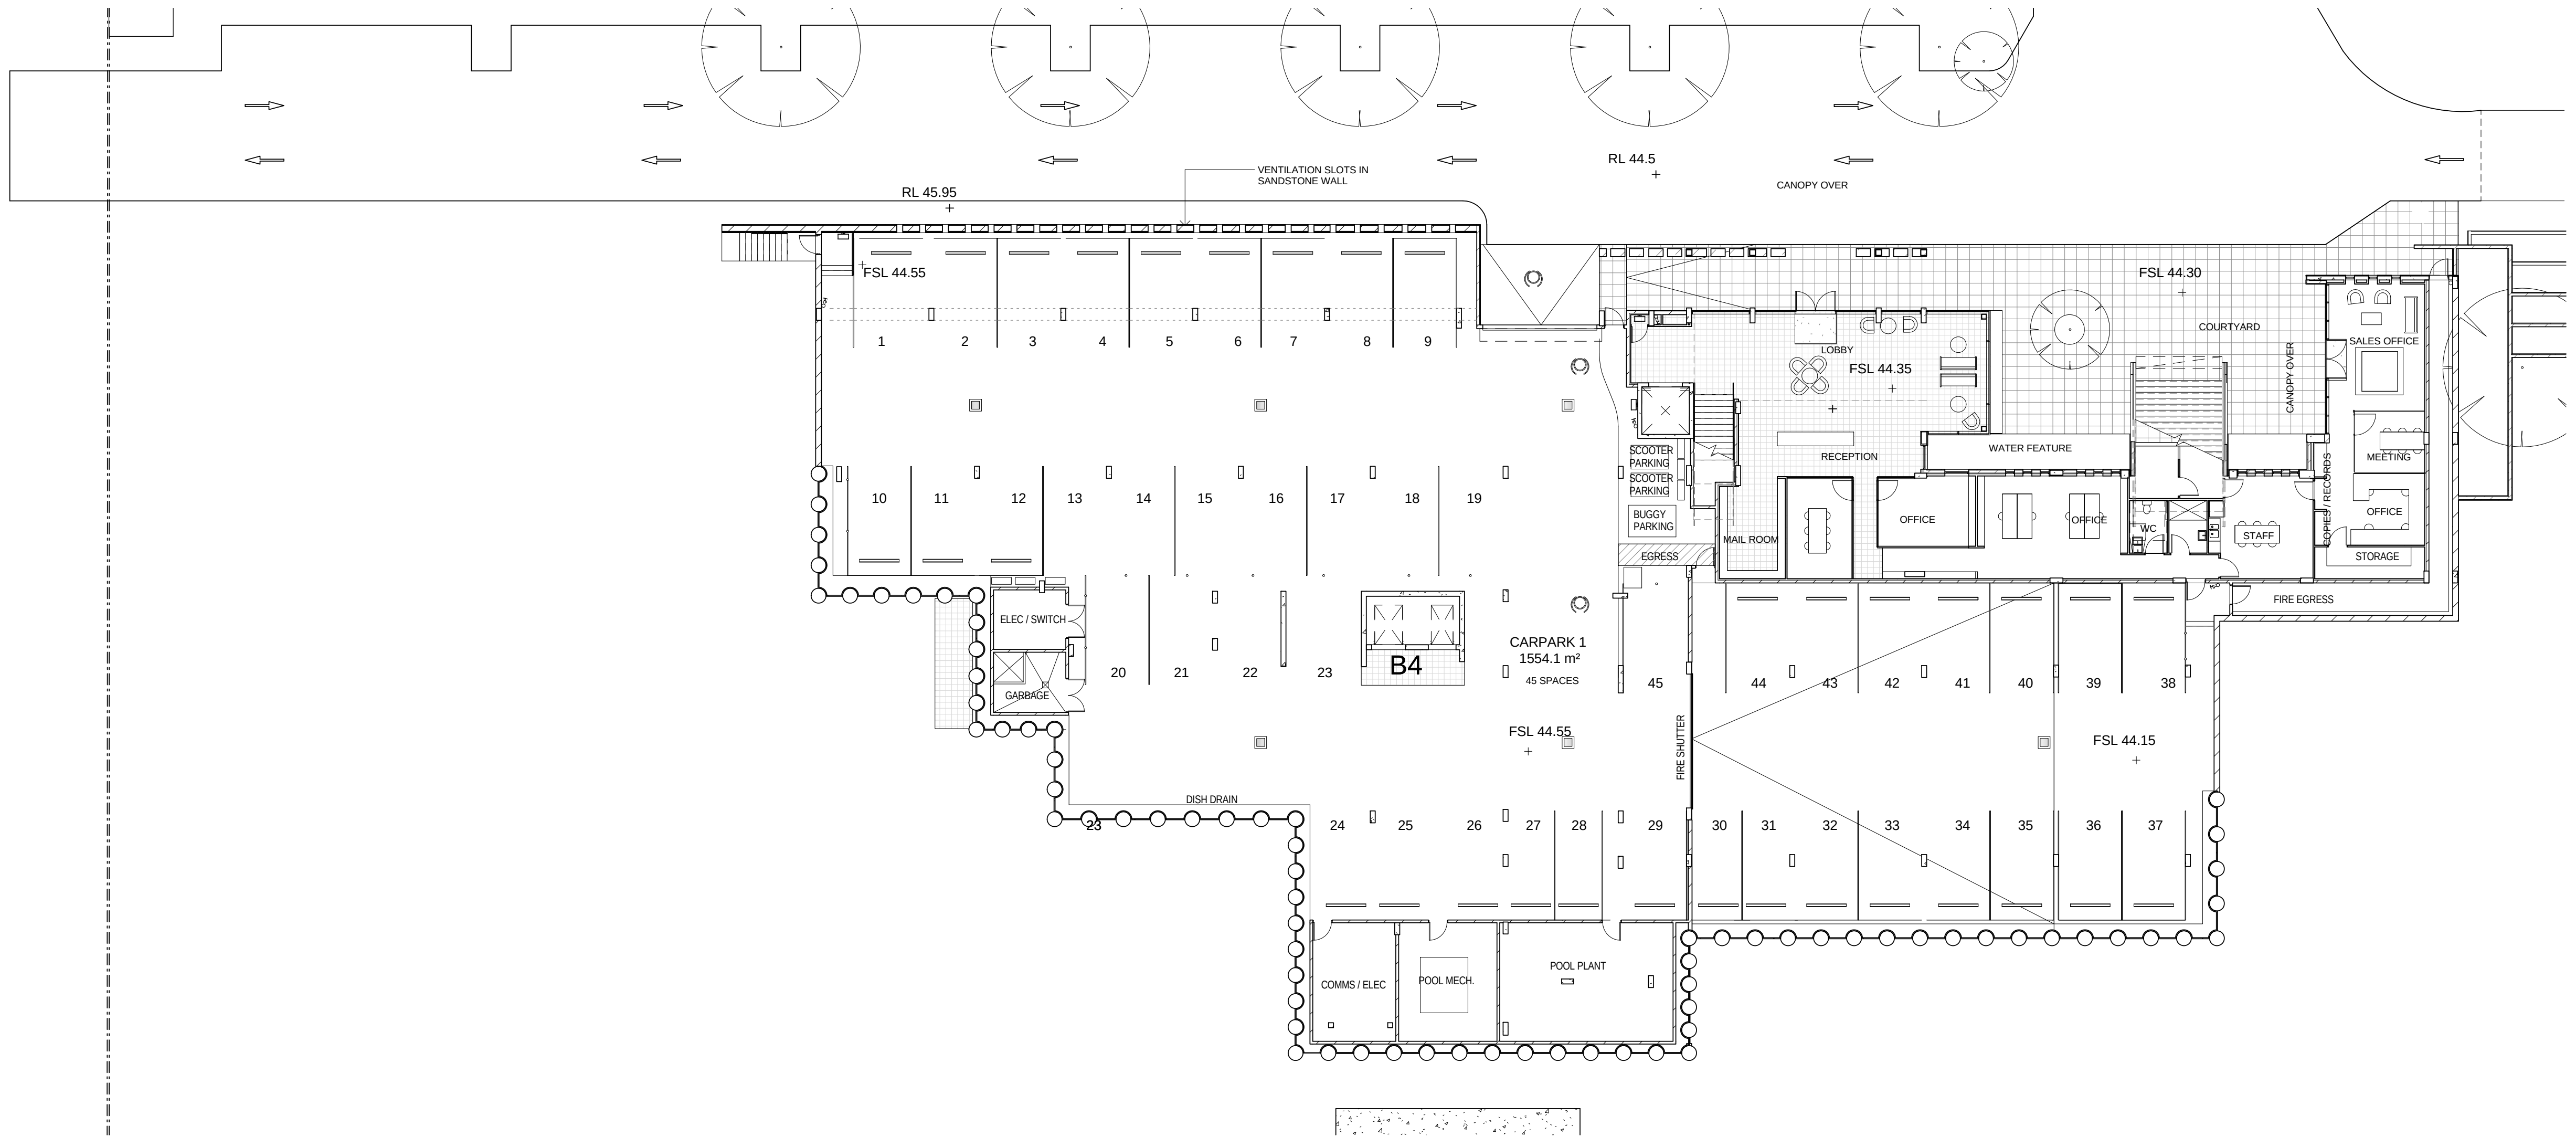

Revisions		Description	Ver	App'd
No.	Date			
B	260912	WORK IN PROGRESS		
C	051012	WORK IN PROGRESS		
D	111012	WORK IN PROGRESS		
E	151012	DRAFT 75W REVIEW		
F	181012	75W ISSUE		
G	260713	75W COMPARISON		
A	190912	WORK IN PROGRESS		

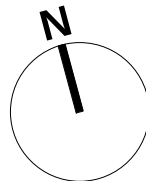

Key

Client
Stockland Development Division

Architect
AJ+C
ALLEN JACK + COTTER
79 Myrtle Street Chippendale NSW 2008 AUSTRALIA
ph +61 2 9311 8222 fx +61 2 9311 8200
ABN 53 003 782 250

Project
Cardinal Freeman Village
137 Victoria Street
ASHFIELD
NSW
Proj. No.
12018

Drawing Title
PRECINCT SW B1

Scale
1 : 200 @A1

Drawing No.
DA2121

Issue
G

NOT FOR CONSTRUCTION