



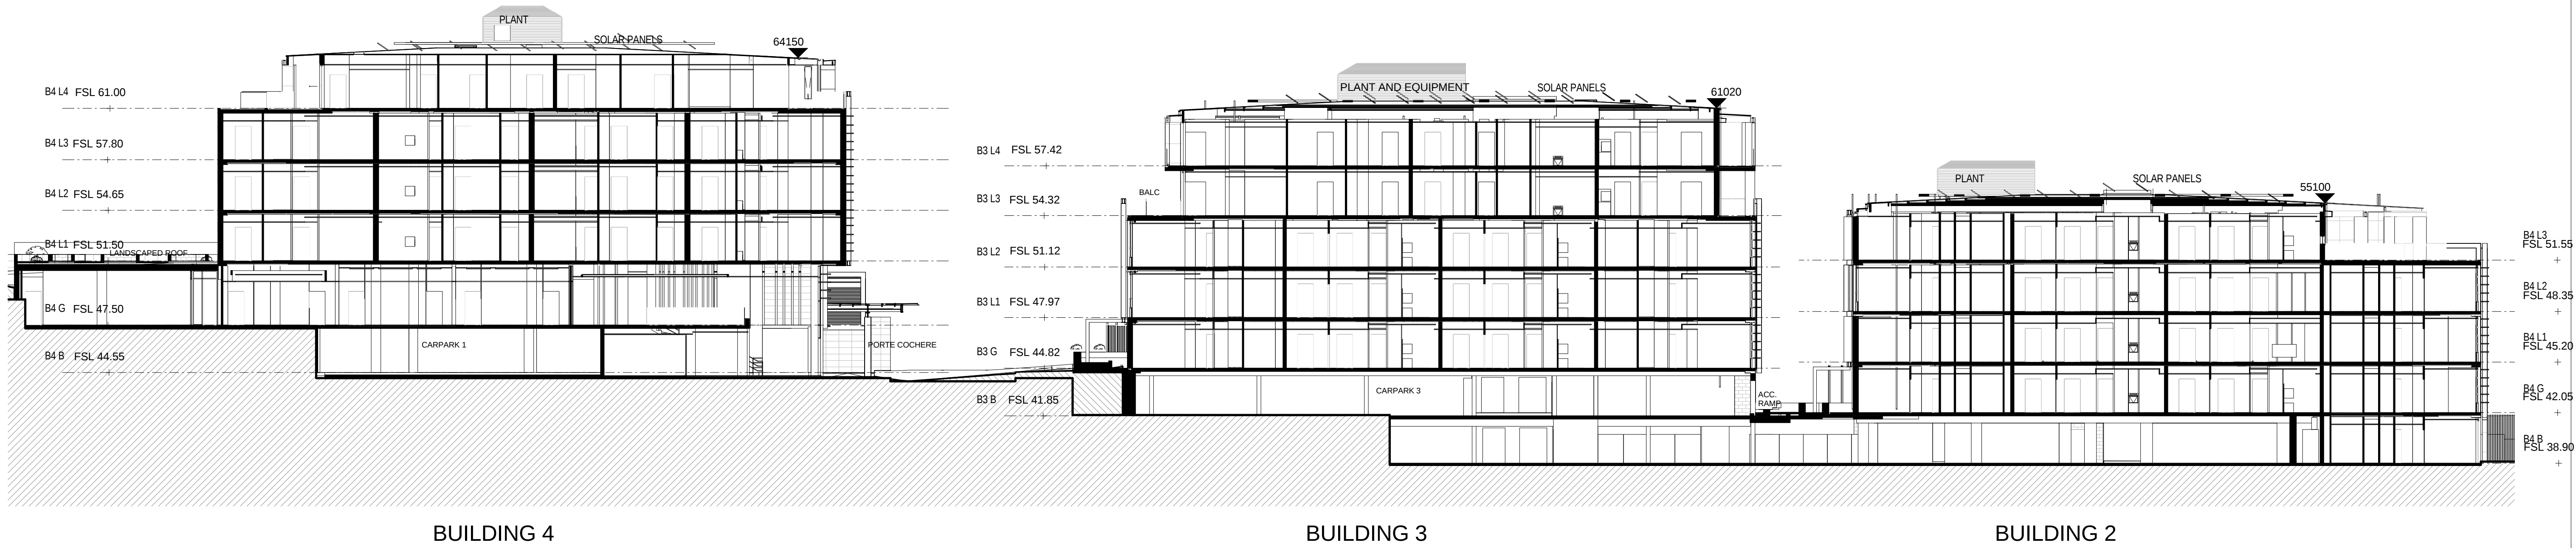

1 SECTION 1
1 : 200

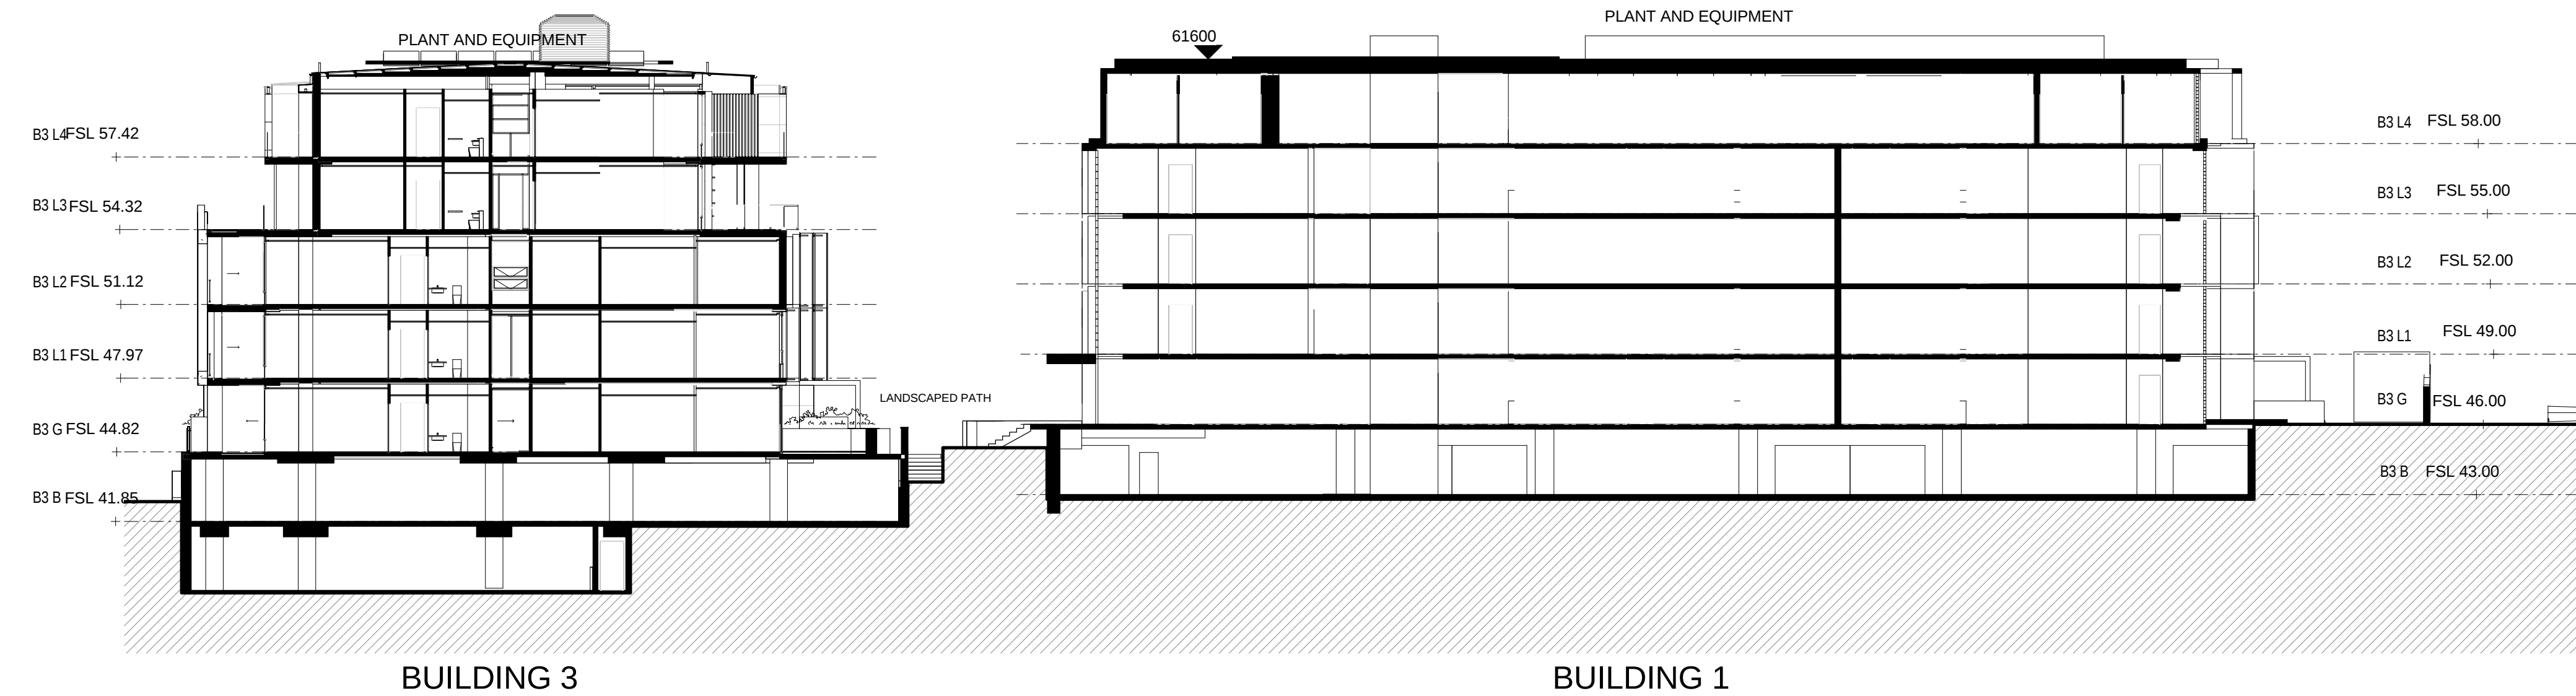

2 SECTION 2
1 : 200

	Revisions		Ver	App'd	N	Key	Client	Stockland Development Division	Architect	AJ+C ALLEN JACK COTTIER 79 Myrtle Street Chippendale NSW 2008 AUSTRALIA ph +61 2 9311 8222 fx +61 2 9311 8200 ABN 53 003 782 250	Project	Cardinal Freeman Village 137 Victoria Street ASHFIELD NSW Proj. No. 12018	Drawing Title	SITE SECTIONS	Scale	Drawing No.	Issue	
	No.	Date													Description	1 : 200 @A1	DA3201	E
	A	051012													WORK IN PROGRESS			
	B	111012													WORK IN PROGRESS			
	C	151012													DRAFT TSW REVIEW			
	D	181012													TSW ISSUE			
E	260713	TSW COMPARISON																
NOT FOR CONSTRUCTION																		