


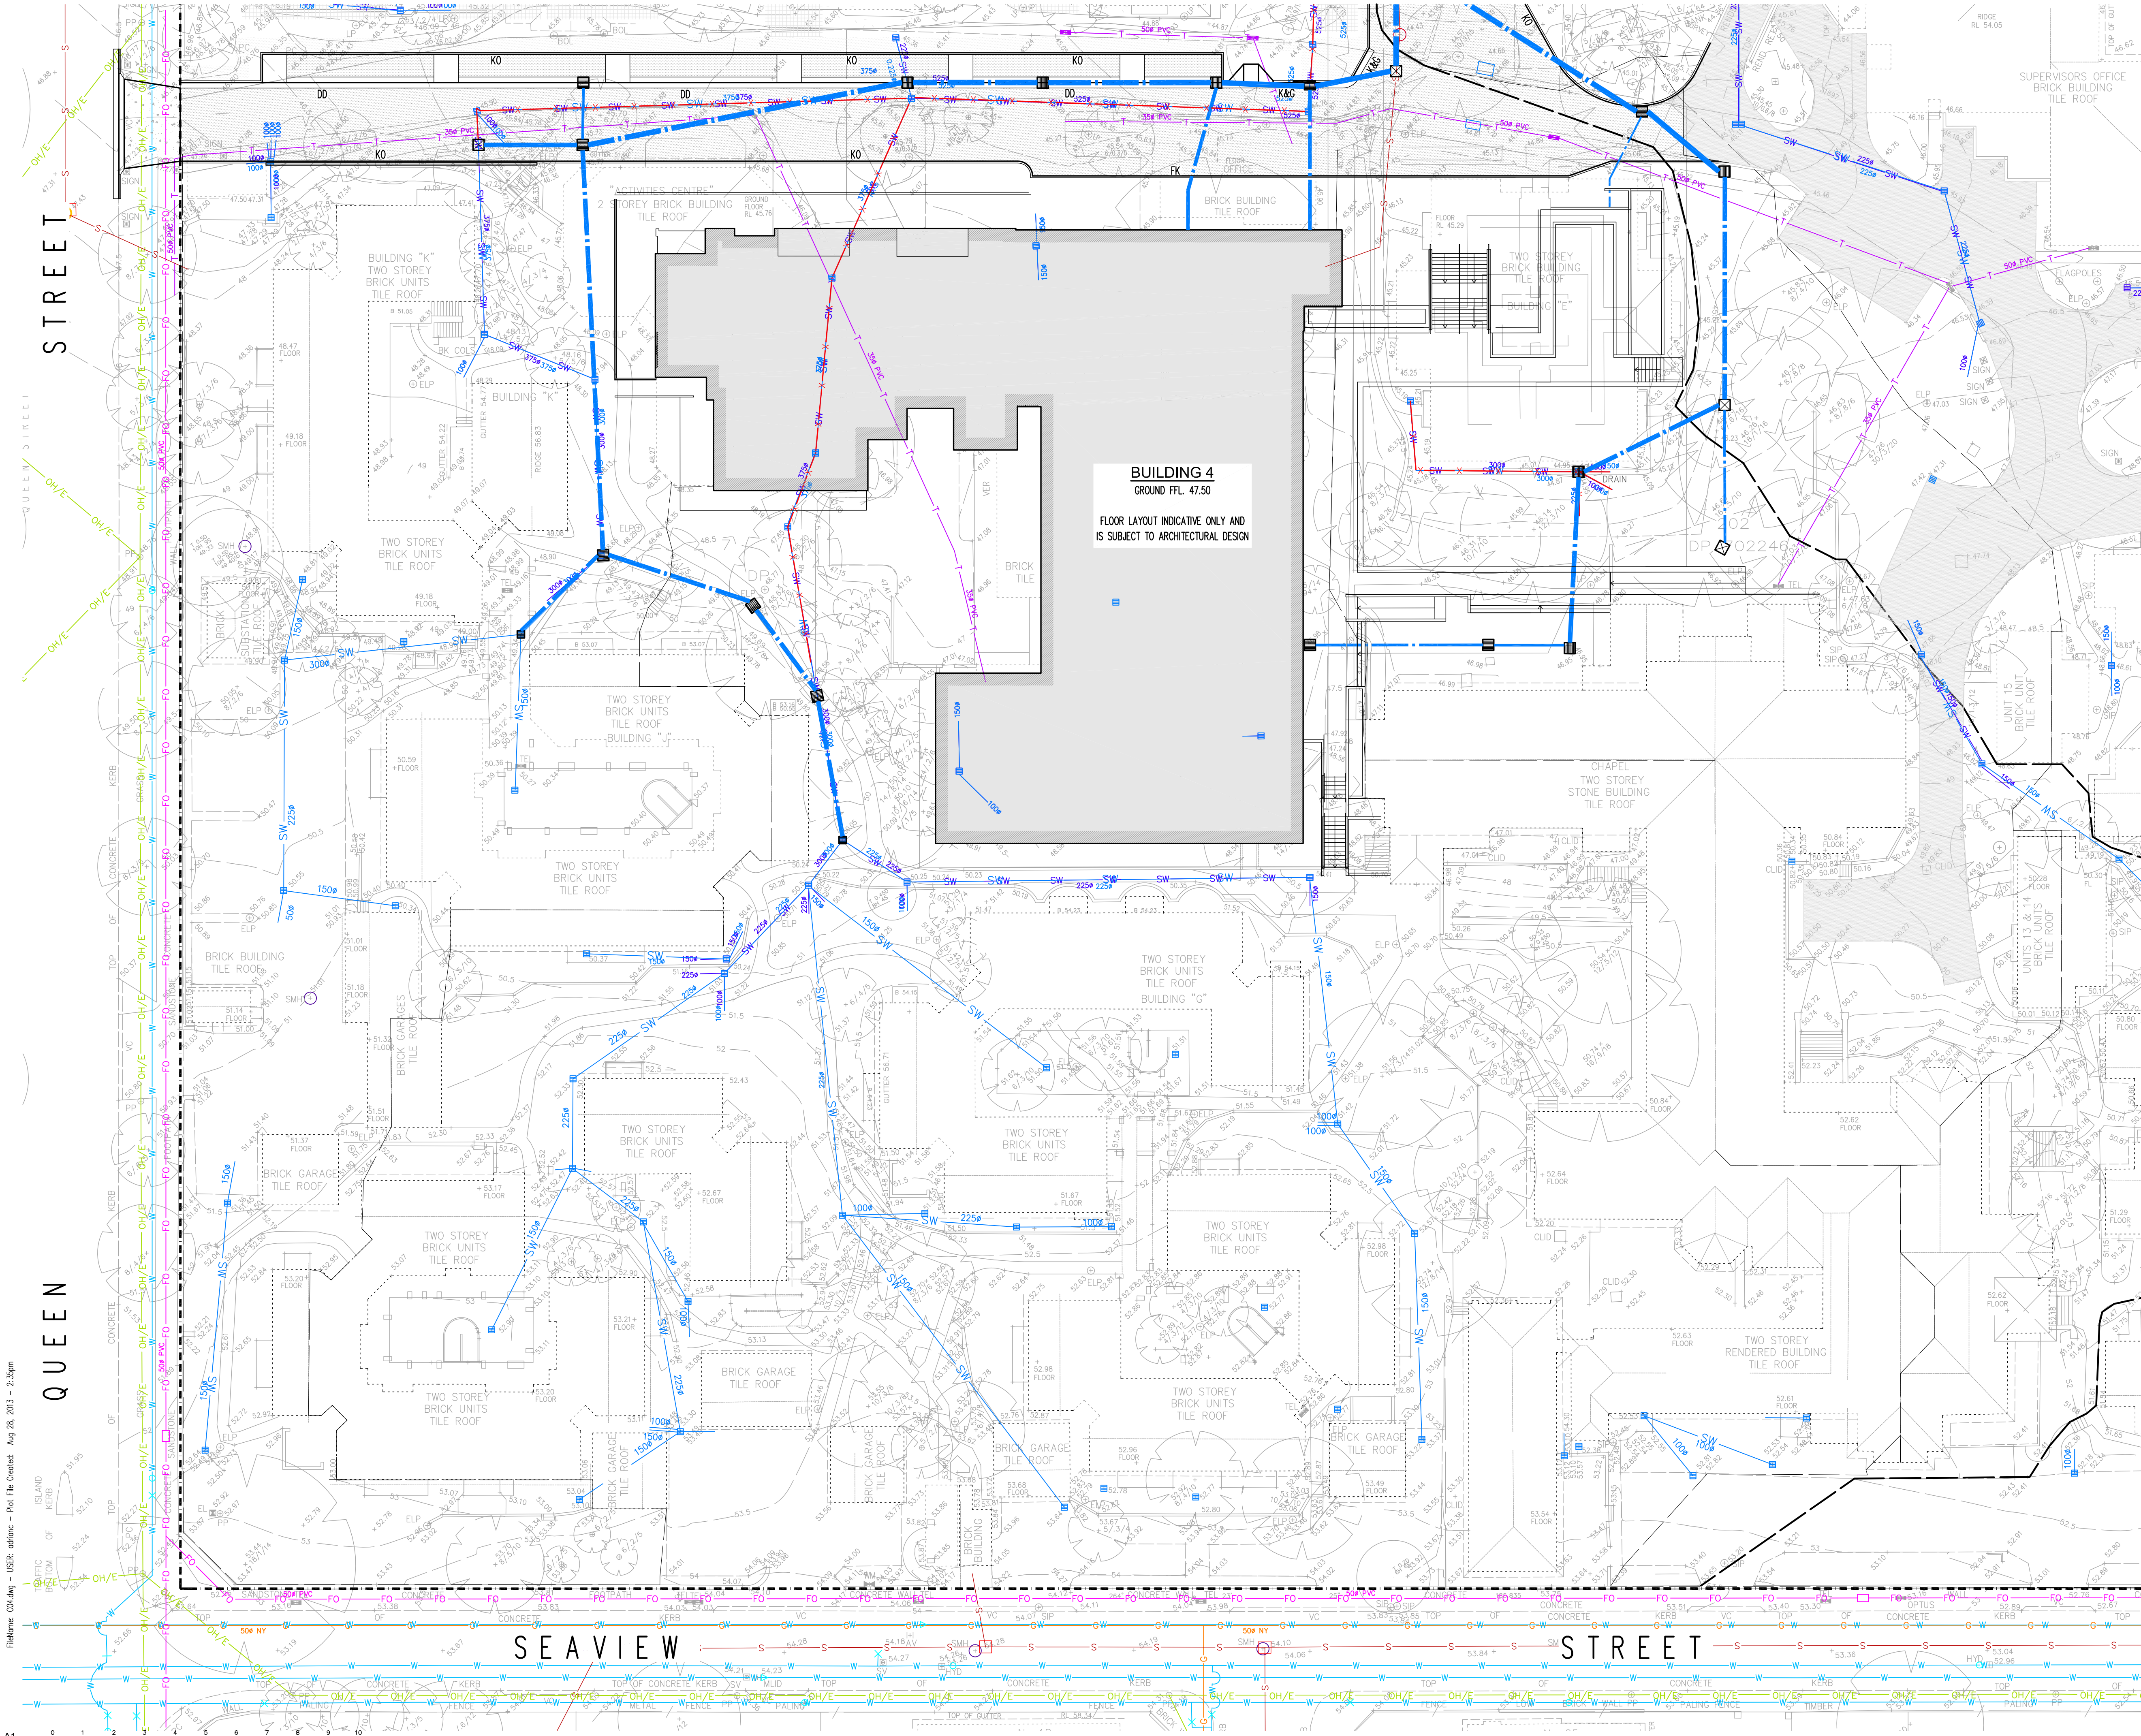

This drawing is copyright and is the property of TAYLOR THOMSON WHITTING (NSW) Pty Ltd and must not be used without authorisation.

LEGEND

- SITE BOUNDARY
- PROPOSED STORMWATER LINE AND PIPE DIAMETER
- EXISTING STORMWATER LINE TO REMAIN
- EXISTING STORMWATER LINE TO BE DEMOLISHED/MADE REDUNDANT
- PROPOSED OVERLAND FLOW PATH
- PROPOSED FINISHED LEVEL
- EXISTING SEWER LINE
- EXISTING WATER MAIN
- EXISTING TELSTRA LINE
- EXISTING UECOMM FIBRE OPTIC CABLE
- EXISTING GAS LINE
- EXISTING ELECTRICITY DISTRIBUTION LINE
- EXISTING ELECTRICITY TRANSMISSION LINE
- EXISTING OVERHEAD ELECTRICITY LINE

KEY PLAN



NOTE:

ROOF DRAINAGE NOT SHOWN TO BE CONNECTED TO OSD OR RETENTION SYSTEM TO SUIT BUILDING LAYOUT, RUNNING EITHER THROUGH BASEMENT CARPARK (SUSPENDED OR INGROUND) OR CONNECTED TO EXTERNAL INGROUND DRAINAGE. REFER TO FUTURE HYDRAULIC ENGINEER'S DETAILS

P5	FOR APPROVAL	PL	AC	27.08.13
P4	FOR APPROVAL	DH	RP	17.10.12
P3	FOR APPROVAL	DH	RP	16.10.12
P2	PRELIMINARY	DH	RP	05.10.12
P1	PRELIMINARY	DH	RP	03.10.12
Rev	Description	Eng	Draft	Date

Project
CARDINAL FREEMAN VILLAGE, ASHFIELD

Sheet Subject
STAGE 1 SITEWORKS PLAN
SHEET 2 OF 2

Architect
ALLEN JACK + COTTIER
79 MYRTLE STREET, CHIPPENDALE NSW 2008
9311 8222

TaylorThomsonWhitting
Consulting Engineers
48 Chandos Street St Leonards NSW 2065
T: +61 2 9439 7288 F: +61 2 9439 3146 ttwswy@ttw.com.au

Scale: A1 1:250	Drawn RP	Authorised
Job No 101226	Drawing No C04	Revision P5
Plot File Created: Aug 28, 2013 - 2:35pm		