




UNIT TYPE: J1 INT. AREA: 116 SQM
EXT. AREA: 31 SQM

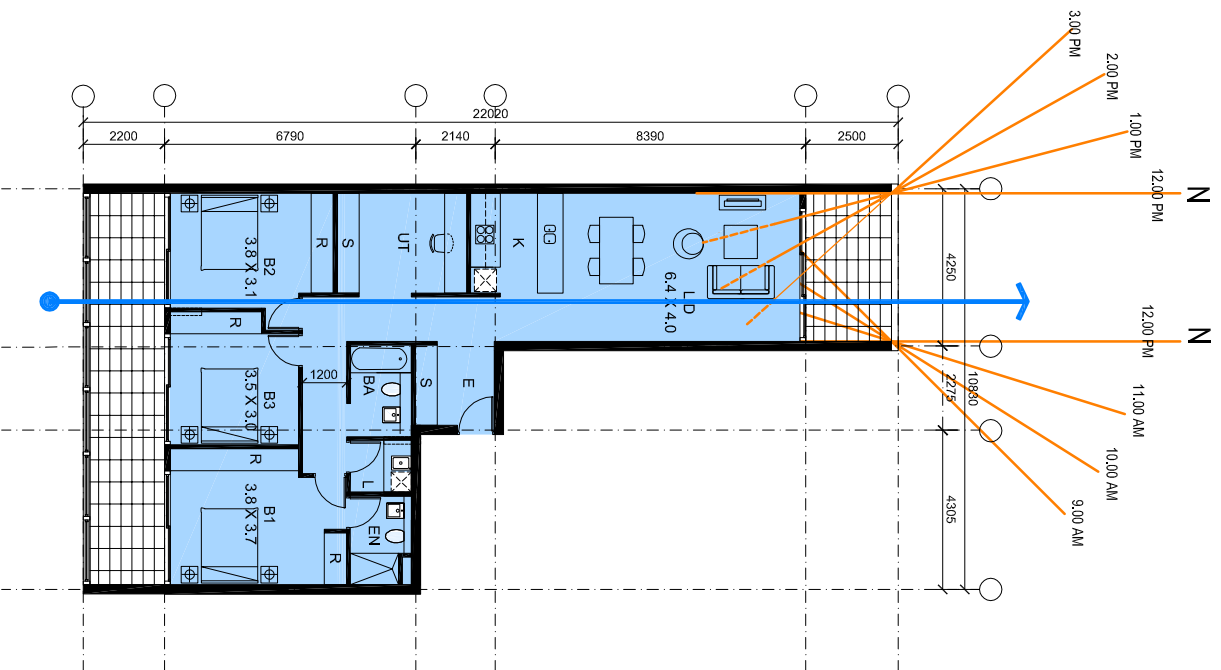


UNIT TYPE: J2 INT. AREA: 119 SQM
EXT. AREA: 38 SQM

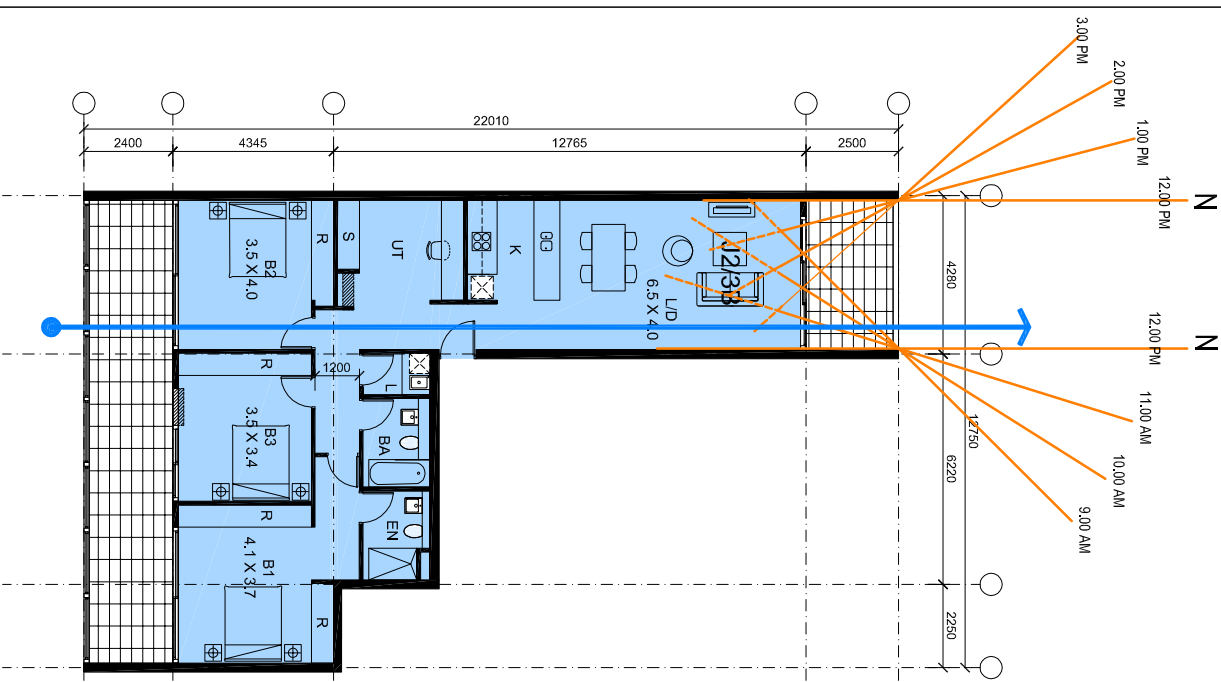

UNIT TYPE: J3 INT. AREA: 113 SQM
EXT. AREA: 20 SQM

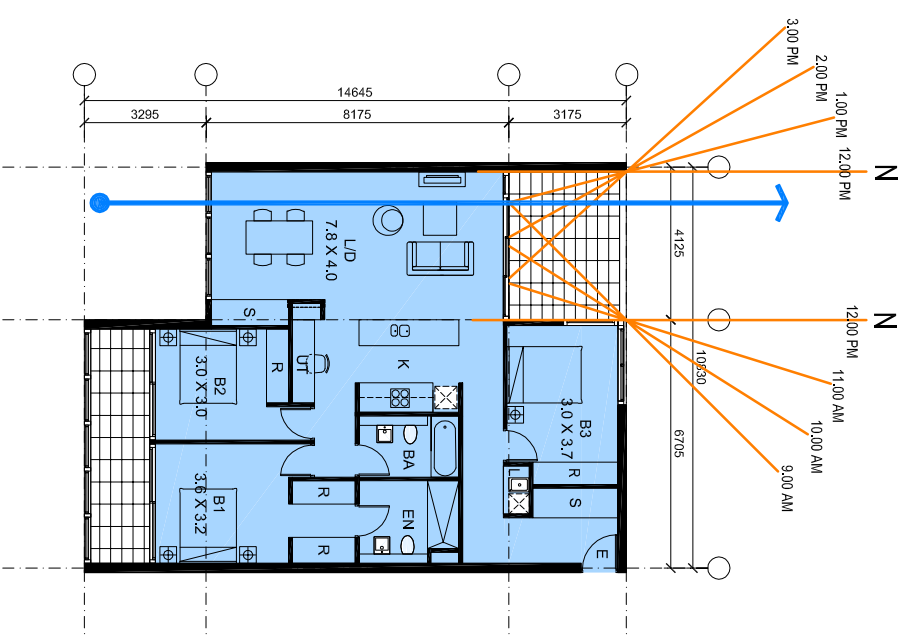

UNIT TYPE: J4 INT. AREA: 112 SQM
EXT. AREA: 16 SQM

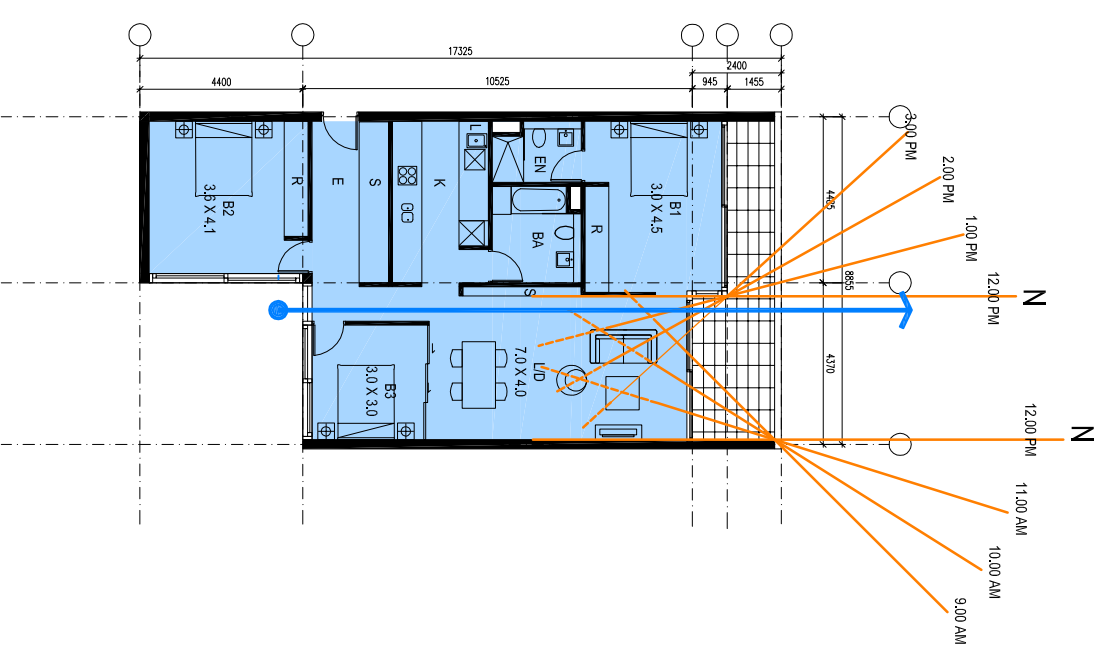

stanisic architects Level 3, 346 Kent St Sydney NSW Australia 2000 T 612 9239 7871 F 612 9239 7872		PROJECT 21-35 TREACY STREET HURSTVILLE NSW		CLIENT HENLIA NO.24 PTY LIMITED		No.	DATE 12.04.13	REVISION/ISSUE DETAILS	DRAWING TITLE UNIT TYPES J		SCALE: 1:200@A3	DATE: 14/12/11	DRAWN: SL
									PROJECT NUMBER: 10 011	DRAWING NUMBER: CD42		REVISION: -	