




UNIT TYPE: **ST1**
 INT. AREA: 53 SQM
 EXT. AREA: 7 SQM

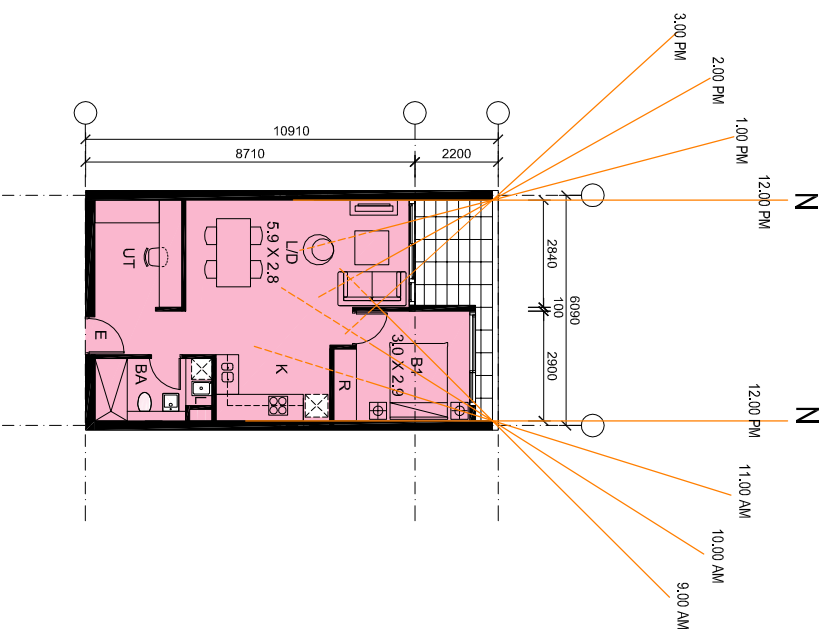


UNIT TYPE: **A1**
 INT. AREA: 52 SQM
 EXT. AREA: 6 SQM

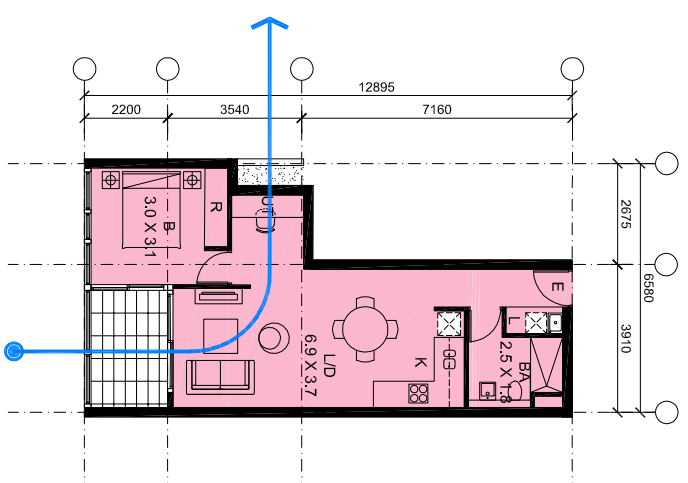


UNIT TYPE: **A2**
 INT. AREA: 58 SQM
 EXT. AREA: 16 SQM

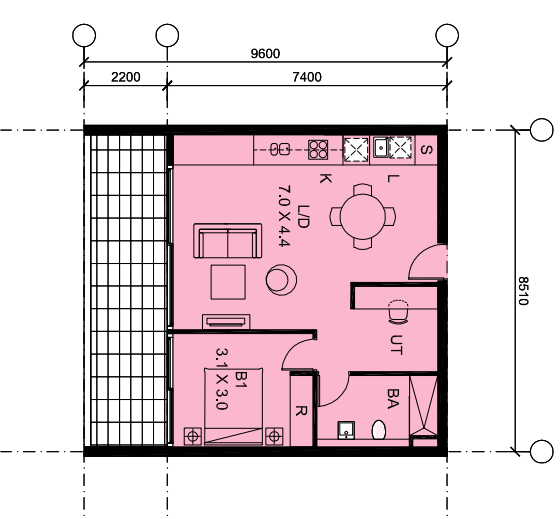


UNIT TYPE: **A3**
 INT. AREA: 62 SQM
 EXT. AREA: 8 SQM

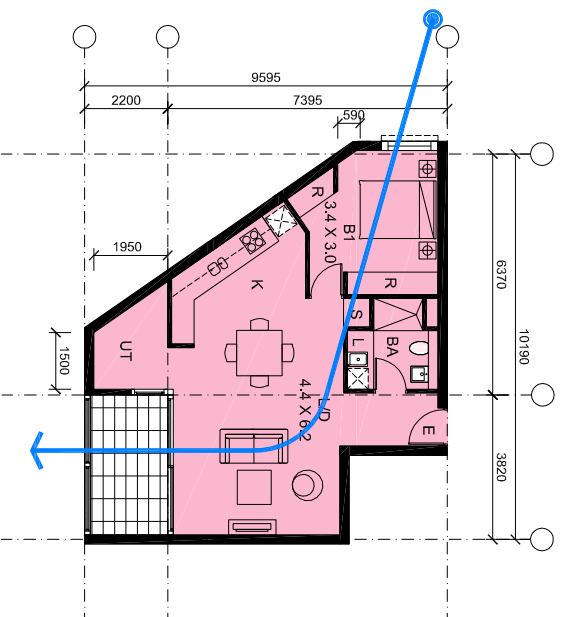

UNIT TYPE: **A5**
 INT. AREA: 51 SQM
 EXT. AREA: 6 SQM

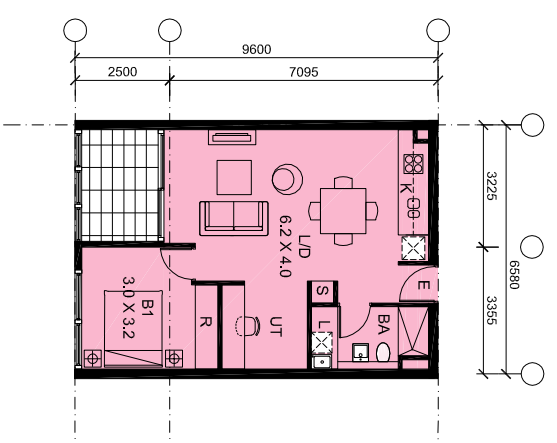

UNIT TYPE: **D1**
 INT. AREA: 68 SQM
 EXT. AREA: 8 SQM

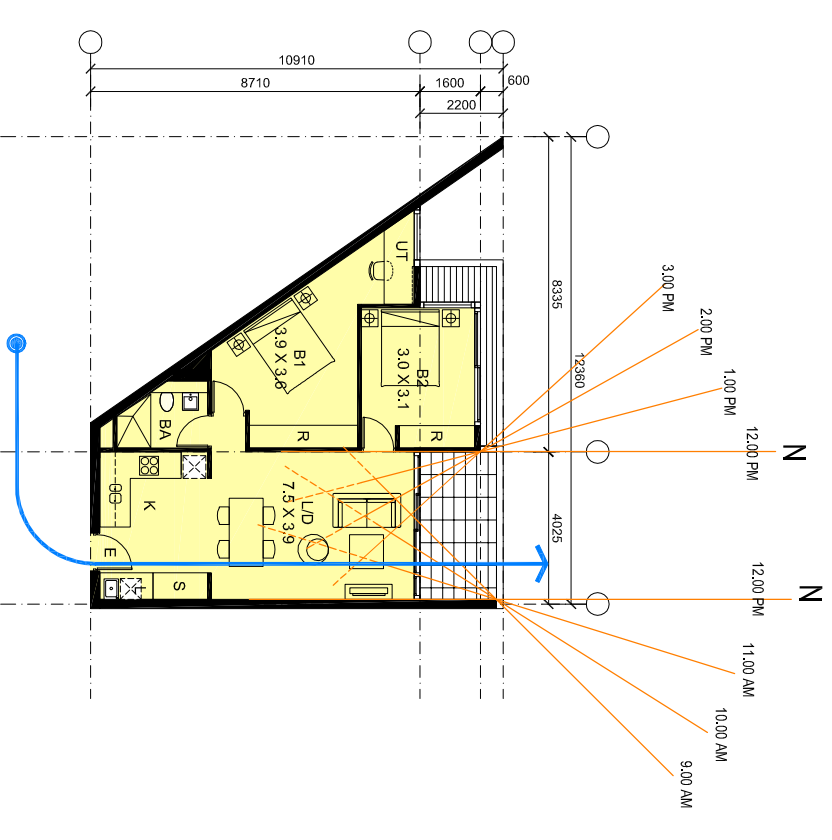

stanisic architects
 Level 3, 346 Kent St
 Sydney, NSW Australia 2000
 T 612 9299 7871
 F 612 9299 7872

PROJECT
 21-35 TREACY STREET
 HURSTVILLE NSW

CLIENT
 HENLIA No.24 PTY LIMITED

No.	DATE	REVISION / ISSUE DETAILS
-	12.04.13	-

DRAWING TITLE		SCALE: 1:200@A3	DATE: 14/12/11	DRAWN: SL
UNIT TYPES ST+A+D		PROJECT NUMBER: 10 011	DRAWING NUMBER: CD37	REVISION: -