




UNIT TYPE: E1 INT. AREA: 69 SQM EXT. AREA: 7 SQM

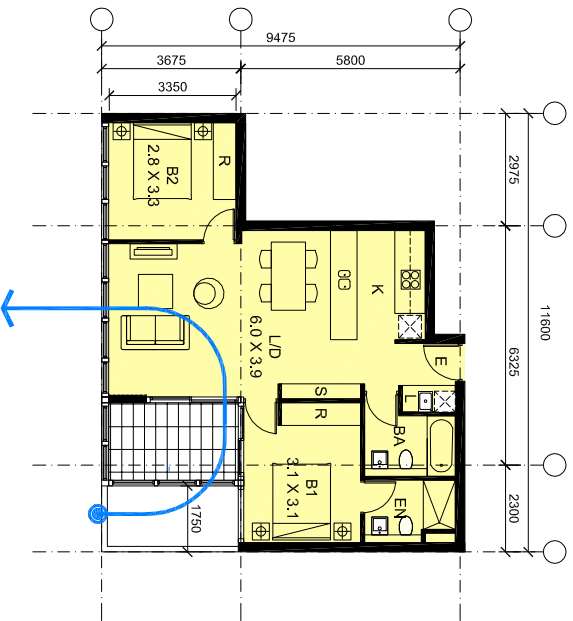


UNIT TYPE: E4R INT. AREA: 73 SQM EXT. AREA: 8 SQM

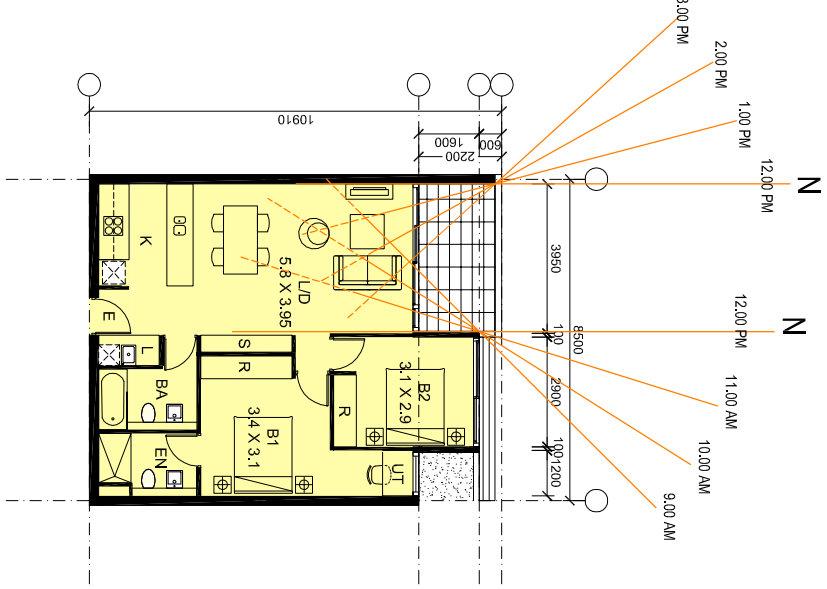


UNIT TYPE: E2 INT. AREA: 83 SQM EXT. AREA: 19 SQM

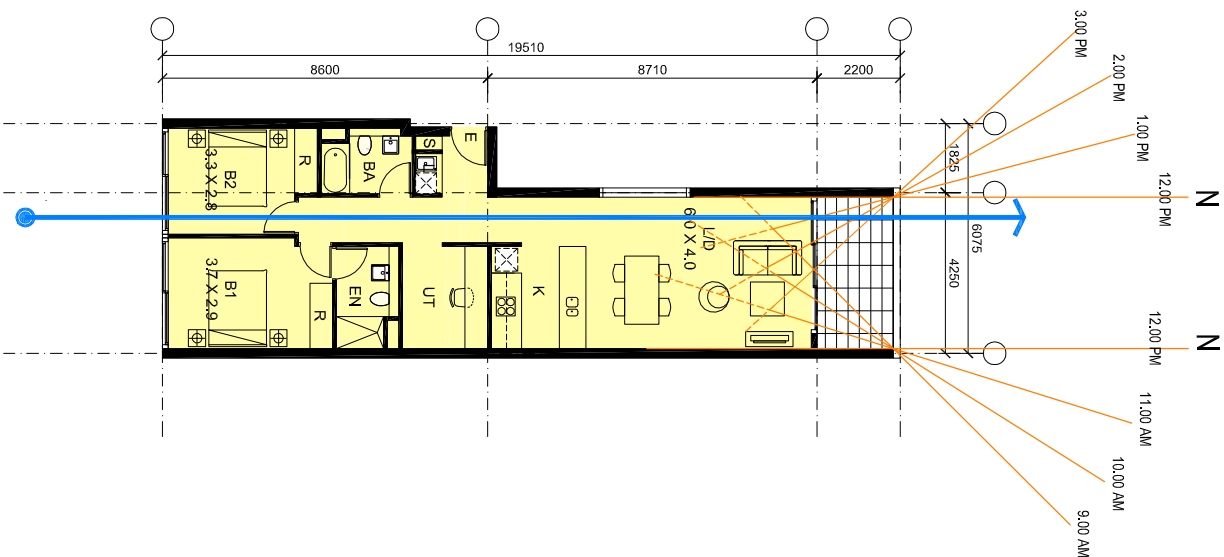


UNIT TYPE: E3 INT. AREA: 90 SQM EXT. AREA: 8 SQM

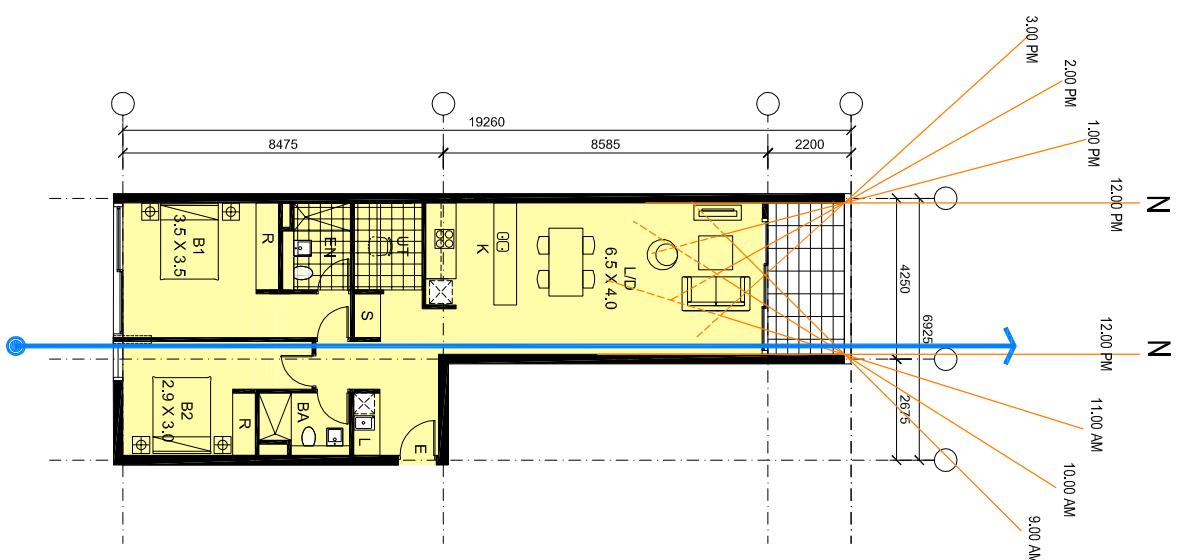

UNIT TYPE: E4 INT. AREA: 73 SQM EXT. AREA: 8 SQM

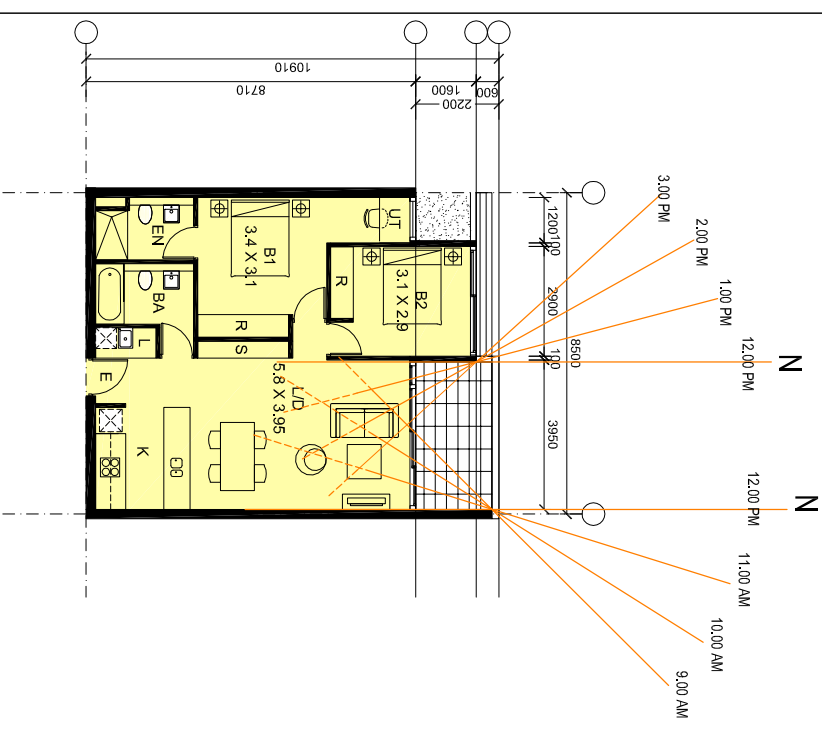

UNIT TYPE: E4* INT. AREA: 71 SQM EXT. AREA: 8 SQM

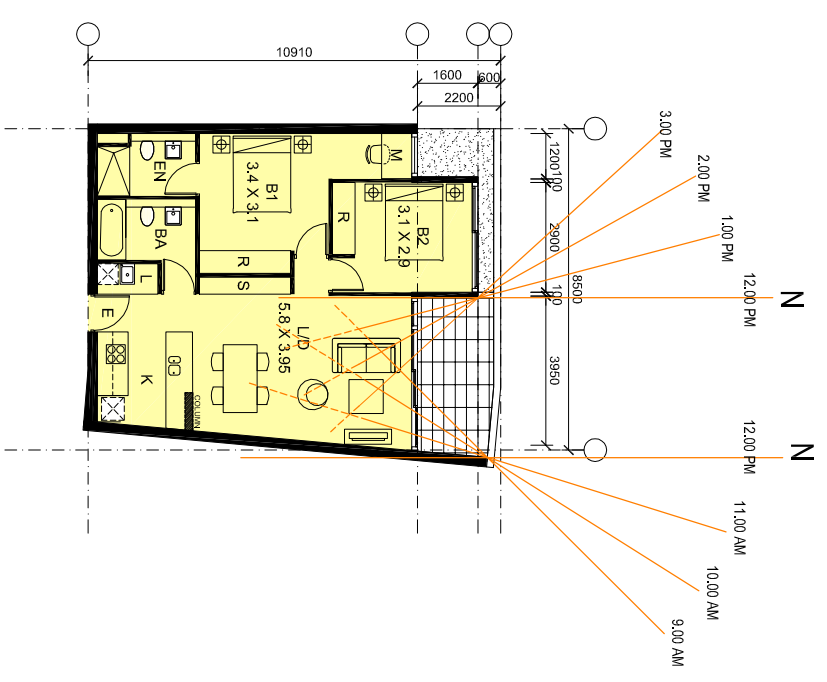

stanisic architects

Level 3, 346 Kent St
Sydney, NSW Australia 2000
T 612 9299 7871
F 612 9299 7872

PROJECT
21-35 TREACY STREET
HURSTVILLE NSW

CLIENT
HENLIA No.24 PTY LIMITED

No. DATE REVISION / ISSUE DETAILS

DRAWING TITLE
UNIT TYPES E

SCALE: 1:200@A3
PROJECT NUMBER: 10 011
DATE: 14/12/11
DRAWING NUMBER: CD38
DRAWN: SL
REVISION: