



- LEGEND**
- SHADOW CAST BY CURRENT SCHEME / 16ST
 - SHADOW CAST BY 3 ADDITIONAL LEVELS / 19ST
 - EXISTING PRINCIPAL PRIVATE OPEN SPACE
- 542/2ST STREET NO. / NO. OF STOREYS
- R RESIDENTIAL STOREYS
 - * 2 STOREY DWELLINGS
 - B BEDROOM
 - G GARAGE
 - L LIVING

STANISIC ASSOCIATES ARCHITECTS

LEVEL 3, 346 KENT STREET
 SYDNEY NSW 2000
 T. 02 9299 7871 F. 02 9299 7872
 E. info@stanisic.com.au
 www.stanisic.com.au
 Frank Stanisic: NSW Registration Board No4480



PROJECT
**21-35 TREACY STREET
 HURSTVILLE NSW**

CLIENT
HENLIA No.24 PTY LIMITED

No.	DATE	REVISION / ISSUE DETAILS
A	25.03.13 14.02.13	PRELIMINARY ISSUE S75W APPLICATION SUBMISSION

DRAWING TITLE
SHADOW DIAGRAMS

EQUINOX - MARCH / SEPTEMBER 21, 2PM

SCALE: 1:1000@A3	DATE: 14/12/11	DRAWN: AC
PROJECT NUMBER: 10 011	DRAWING NUMBER: CD68	REVISION: A



- LEGEND**
- SHADOW CAST BY CURRENT SCHEME / 16ST
 - SHADOW CAST BY 3 ADDITIONAL LEVELS / 19ST
 - EXISTING PRINCIPAL PRIVATE OPEN SPACE
 - 542/2ST STREET NO. / NO. OF STOREYS
 - R RESIDENTIAL STOREYS
 - * 2 STOREY DWELLINGS
 - B BEDROOM
 - G GARAGE
 - L LIVING

STANISIC ASSOCIATES ARCHITECTS

LEVEL 3, 346 KENT STREET
 SYDNEY NSW 2000
 T. 02 9299 7871 F. 02 9299 7872
 E. info@stanisic.com.au
 www.stanisic.com.au
 Frank Stanisic: NSW Registration Board No4480



PROJECT
**21-35 TREACY STREET
 HURSTVILLE NSW**


CLIENT
HENLIA No.24 PTY LIMITED

No.	DATE	REVISION / ISSUE DETAILS
A	25.03.13 14.02.13	PRELIMINARY ISSUE S75W APPLICATION SUBMISSION

DRAWING TITLE
SHADOW DIAGRAMS

EQUINOX - MARCH / SEPTEMBER 21, 3PM

SCALE: 1:1000@A3	DATE: 14/12/11	DRAWN: AC
PROJECT NUMBER: 10 011	DRAWING NUMBER: CD69	REVISION: A

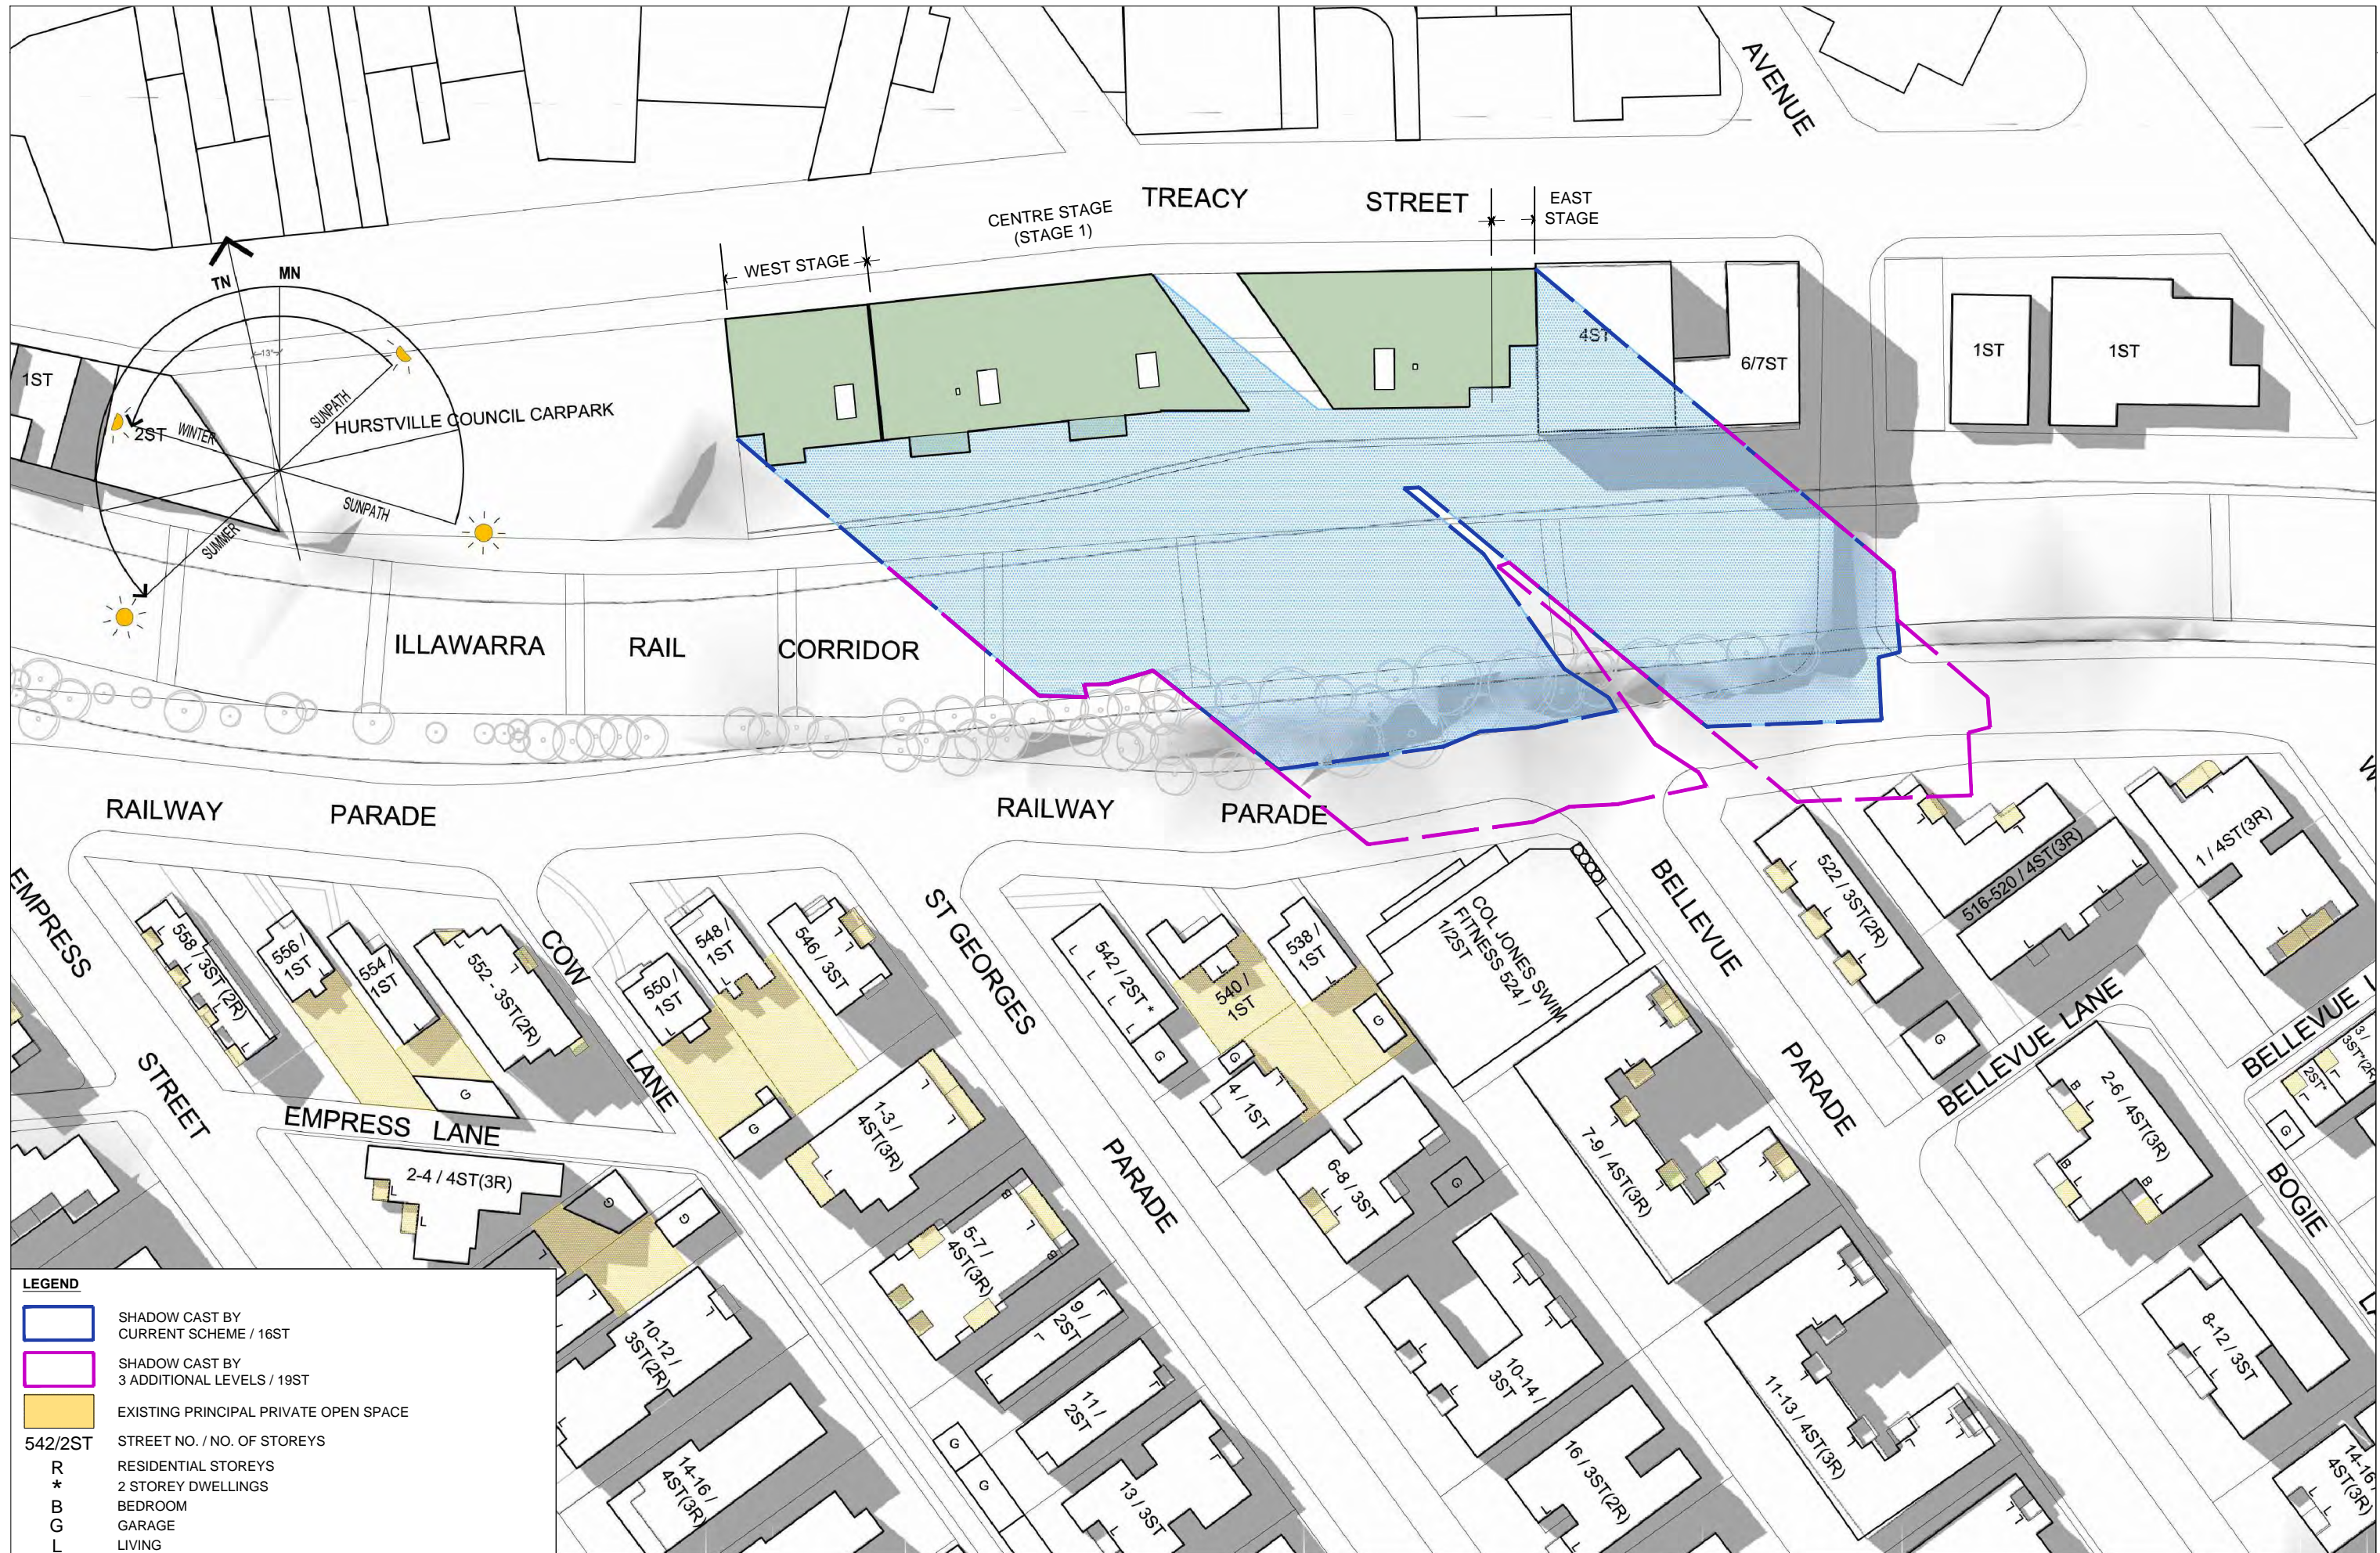

- LEGEND**
- SHADOW CAST BY CURRENT SCHEME / 16ST
 - SHADOW CAST BY 3 ADDITIONAL LEVELS / 19ST
 - EXISTING PRINCIPAL PRIVATE OPEN SPACE
- 542/2ST STREET NO. / NO. OF STOREYS
- R RESIDENTIAL STOREYS
 - * 2 STOREY DWELLINGS
 - B BEDROOM
 - G GARAGE
 - L LIVING

STANISIC ASSOCIATES ARCHITECTS

LEVEL 3, 346 KENT STREET
 SYDNEY NSW 2000
 T. 02 9299 7871 F. 02 9299 7872
 E. info@stanisic.com.au
 www.stanisic.com.au
 Frank Stanisic: NSW Registration Board No4480



PROJECT
**21-35 TREACY STREET
 HURSTVILLE NSW**

CLIENT
HENLIA No.24 PTY LIMITED

No. DATE
 A 25.03.13
 14.02.13

REVISION / ISSUE DETAILS
 PRELIMINARY ISSUE
 S75W APPLICATION SUBMISSION

DRAWING TITLE
SHADOW DIAGRAMS
 APRIL / AUGUST 21, 2PM

SCALE: 1:1000@A3	DATE: 14/12/11	DRAWN: AC
PROJECT NUMBER: 10 011	DRAWING NUMBER: CD70	REVISION: A



- LEGEND**
- SHADOW CAST BY CURRENT SCHEME / 16ST
 - SHADOW CAST BY 3 ADDITIONAL LEVELS / 19ST
 - EXISTING PRINCIPAL PRIVATE OPEN SPACE
- 542/2ST STREET NO. / NO. OF STOREYS
- R RESIDENTIAL STOREYS
 - * 2 STOREY DWELLINGS
 - B BEDROOM
 - G GARAGE
 - L LIVING

STANISIC ASSOCIATES ARCHITECTS

LEVEL 3, 346 KENT STREET
 SYDNEY NSW 2000
 T. 02 9299 7871 F. 02 9299 7872
 E. info@stanisic.com.au
 www.stanisic.com.au
 Frank Stanisic: NSW Registration Board No4480



PROJECT
**21-35 TREACY STREET
 HURSTVILLE NSW**

CLIENT
HENLIA No.24 PTY LIMITED

No.	DATE	REVISION / ISSUE DETAILS
A	25.03.13 14.02.13	PRELIMINARY ISSUE S75W APPLICATION SUBMISSION

DRAWING TITLE
SHADOW DIAGRAMS

APRIL / AUGUST 21, 3PM

SCALE: 1:1000@A3	DATE: 14/12/11	DRAWN: AC
PROJECT NUMBER: 10 011	DRAWING NUMBER: CD71	REVISION: A