



- LEGEND**
- SHADOW CAST BY CURRENT SCHEME / 16ST
  - SHADOW CAST BY 3 ADDITIONAL LEVELS / 19ST
  - EXISTING PRINCIPAL PRIVATE OPEN SPACE
- 542/2ST STREET NO. / NO. OF STOREYS
- R RESIDENTIAL STOREYS
  - \* 2 STOREY DWELLINGS
  - B BEDROOM
  - G GARAGE
  - L LIVING

**STANISIC ASSOCIATES ARCHITECTS**

LEVEL 3, 346 KENT STREET  
 SYDNEY NSW 2000  
 T. 02 9299 7871 F. 02 9299 7872  
 E. info@stanisic.com.au  
 www.stanisic.com.au  
 Frank Stanisic: NSW Registration Board No4480

PROJECT  
**21-35 TREACY STREET  
 HURSTVILLE NSW**

CLIENT  
**HENLIA No.24 PTY LIMITED**

No. DATE  
 A 25.03.13  
 14.02.13


REVISION / ISSUE DETAILS  
 PRELIMINARY ISSUE  
 S75W APPLICATION SUBMISSION

DRAWING TITLE  
**SHADOW DIAGRAMS**  
 MAY 10, 2PM

SCALE: 1:1000@A3  
 PROJECT NUMBER:  
**10 011**

DATE: 14/12/11  
 DRAWING NUMBER:  
**CD72**

DRAWN: AC  
 REVISION:  
**A**

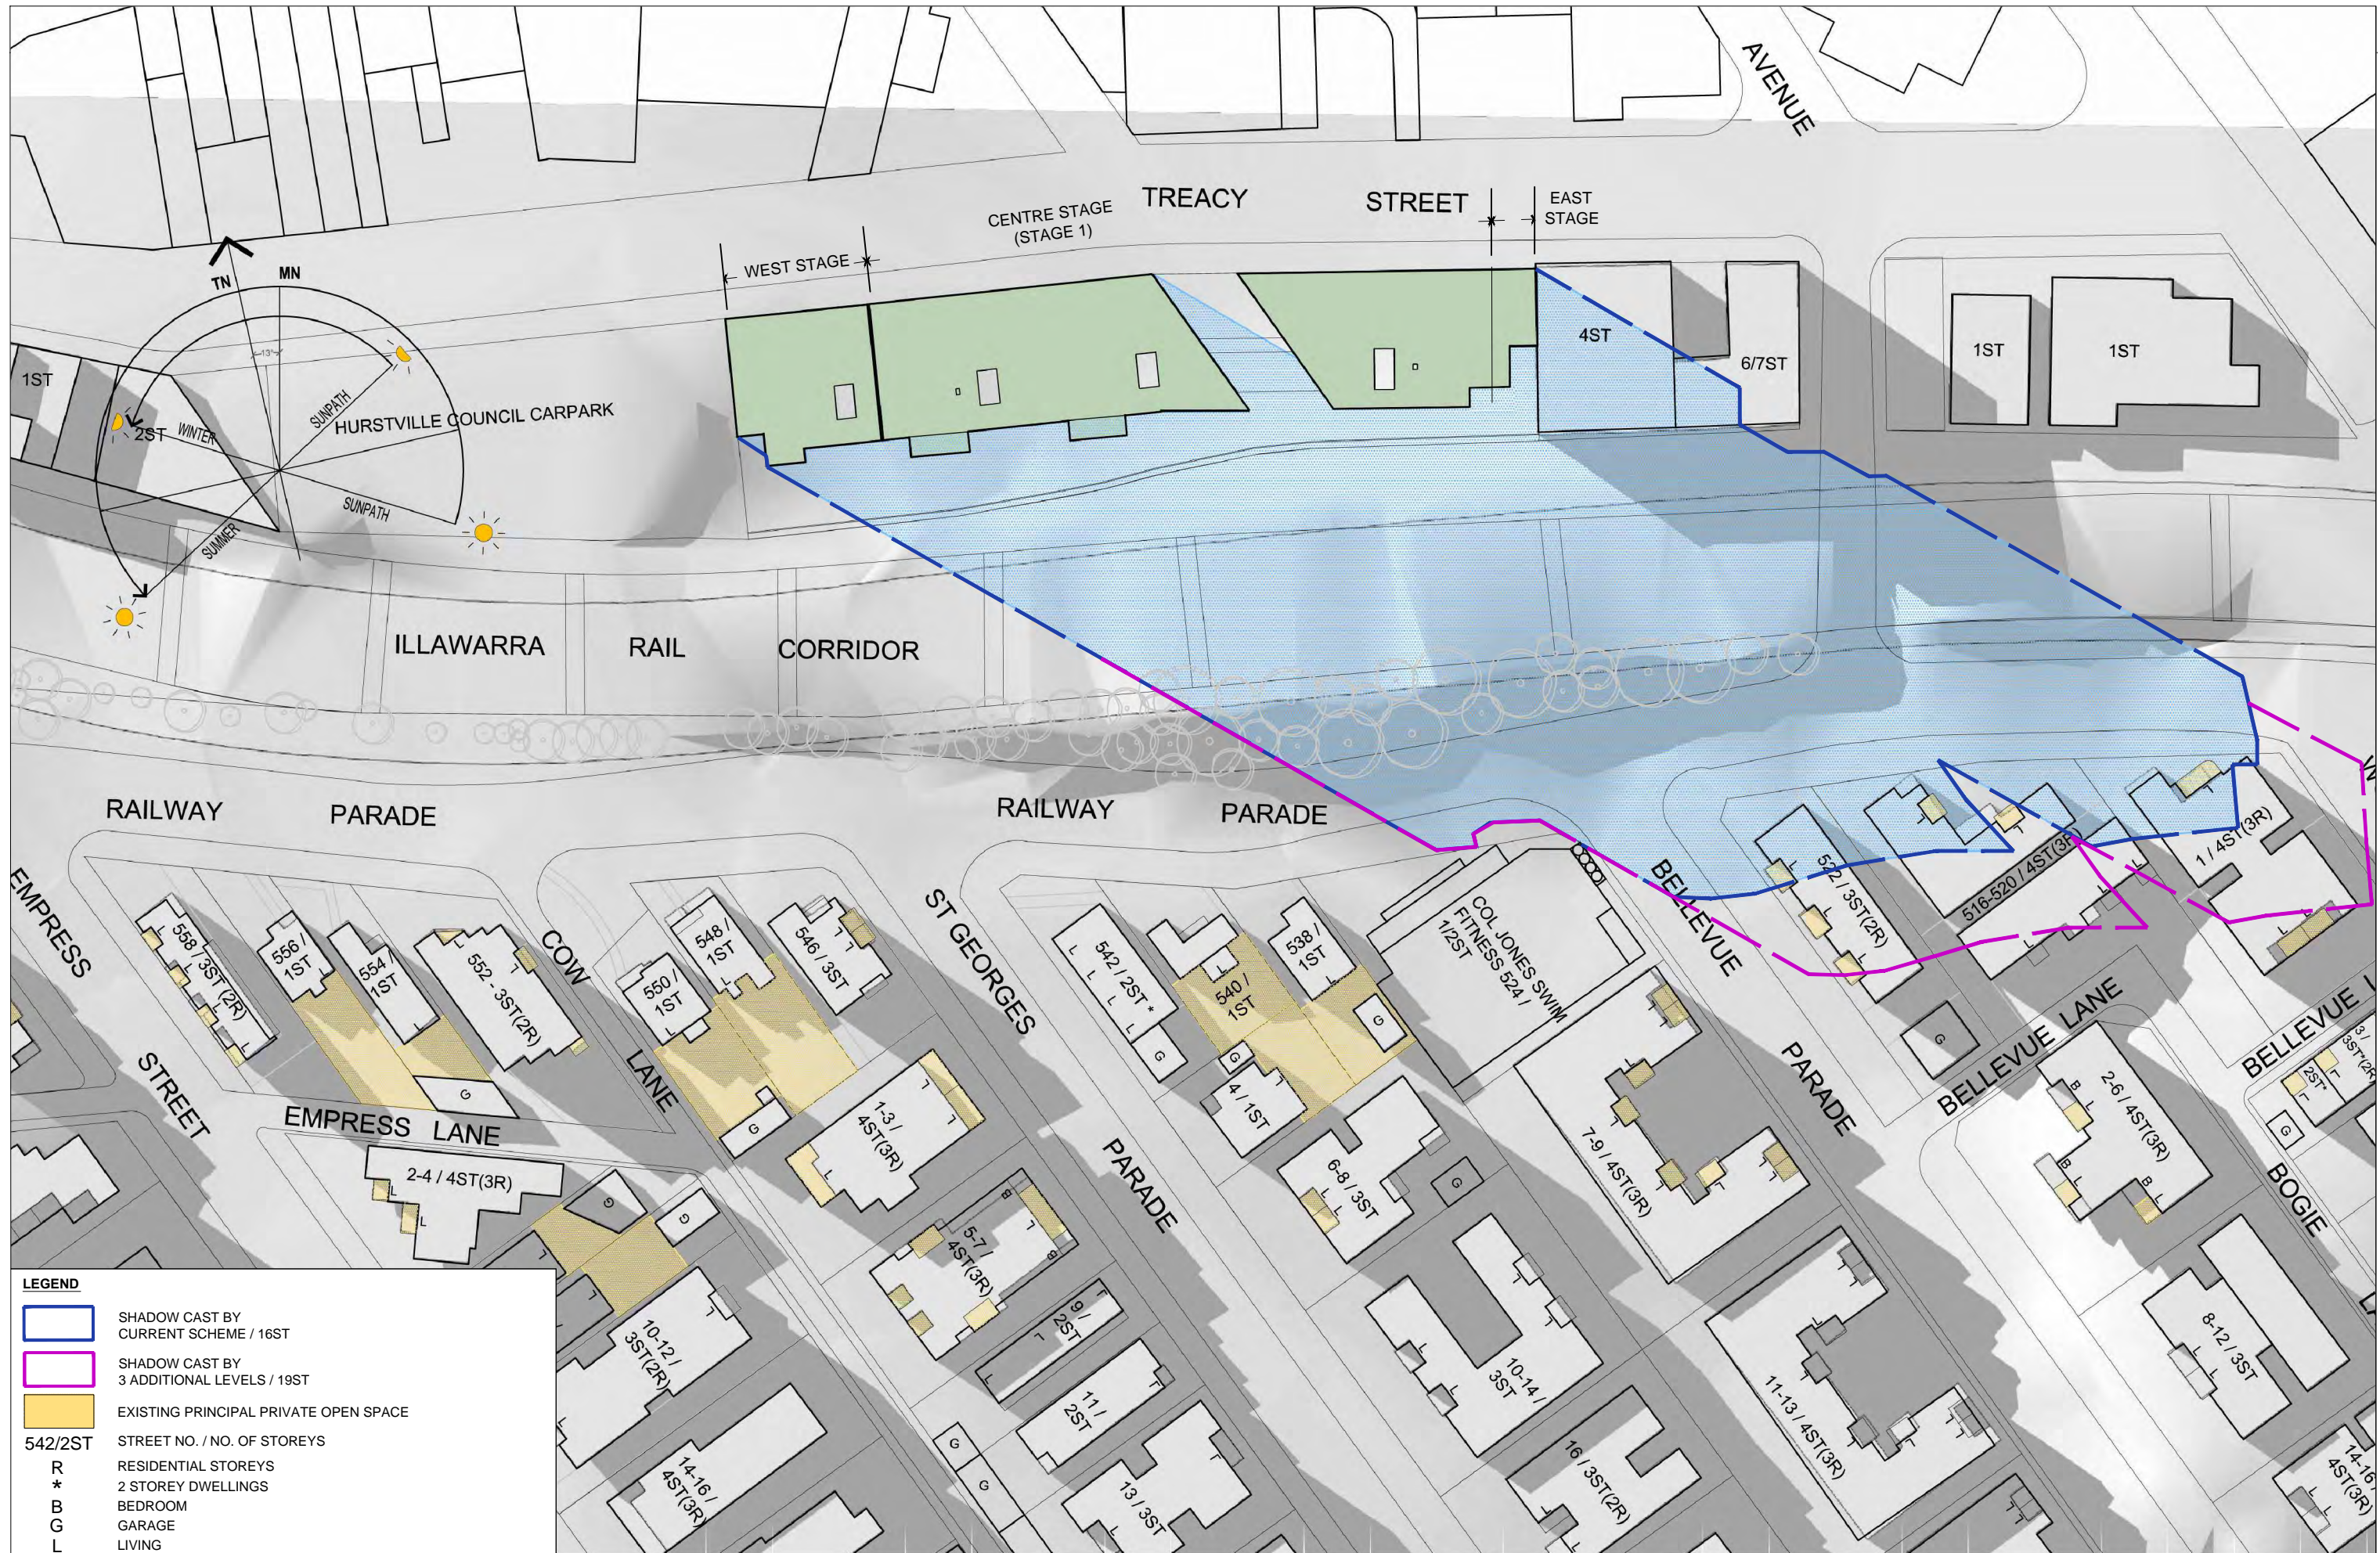

- LEGEND**
- SHADOW CAST BY CURRENT SCHEME / 16ST
  - SHADOW CAST BY 3 ADDITIONAL LEVELS / 19ST
  - EXISTING PRINCIPAL PRIVATE OPEN SPACE
  - 542/2ST STREET NO. / NO. OF STOREYS
  - R RESIDENTIAL STOREYS
  - \* 2 STOREY DWELLINGS
  - B BEDROOM
  - G GARAGE
  - L LIVING

**STANISIC ASSOCIATES ARCHITECTS**

LEVEL 3, 346 KENT STREET  
 SYDNEY NSW 2000  
 T. 02 9299 7871 F. 02 9299 7872  
 E. info@stanisic.com.au  
 www.stanisic.com.au  
 Frank Stanisic: NSW Registration Board No4480



PROJECT  
**21-35 TREACY STREET  
 HURSTVILLE NSW**

CLIENT  
**HENLIA No.24 PTY LIMITED**

No.	DATE	REVISION / ISSUE DETAILS
A	25.03.13 14.02.13	PRELIMINARY ISSUE S75W APPLICATION SUBMISSION

DRAWING TITLE  
**SHADOW DIAGRAMS**  
 MAY 10, 3PM

SCALE: 1:1000@A3	DATE: 14/12/11	DRAWN: AC
PROJECT NUMBER: 10 011	DRAWING NUMBER: CD73	REVISION: A



- LEGEND**
- SHADOW CAST BY CURRENT SCHEME / 16ST
  - SHADOW CAST BY 3 ADDITIONAL LEVELS / 19ST
  - EXISTING PRINCIPAL PRIVATE OPEN SPACE
- 542/2ST STREET NO. / NO. OF STOREYS
- R RESIDENTIAL STOREYS
  - \* 2 STOREY DWELLINGS
  - B BEDROOM
  - G GARAGE
  - L LIVING

**STANISIC ASSOCIATES ARCHITECTS**

LEVEL 3, 346 KENT STREET  
 SYDNEY NSW 2000  
 T. 02 9299 7871 F. 02 9299 7872  
 E. info@stanisic.com.au  
 www.stanisic.com.au  
 Frank Stanisic: NSW Registration Board No4480



PROJECT  
**21-35 TREACY STREET  
 HURSTVILLE NSW**

CLIENT  
**HENLIA No.24 PTY LIMITED**


No. DATE  
 A 25.03.13  
 14.02.13

REVISION / ISSUE DETAILS  
 PRELIMINARY ISSUE  
 S75W APPLICATION SUBMISSION

DRAWING TITLE  
**SHADOW DIAGRAMS**  
 MAY 21, 2PM

SCALE: 1:1000@A3  
 DATE: 14/12/11  
 DRAWN: AC

PROJECT NUMBER: 10 011  
 DRAWING NUMBER: CD74  
 REVISION: A

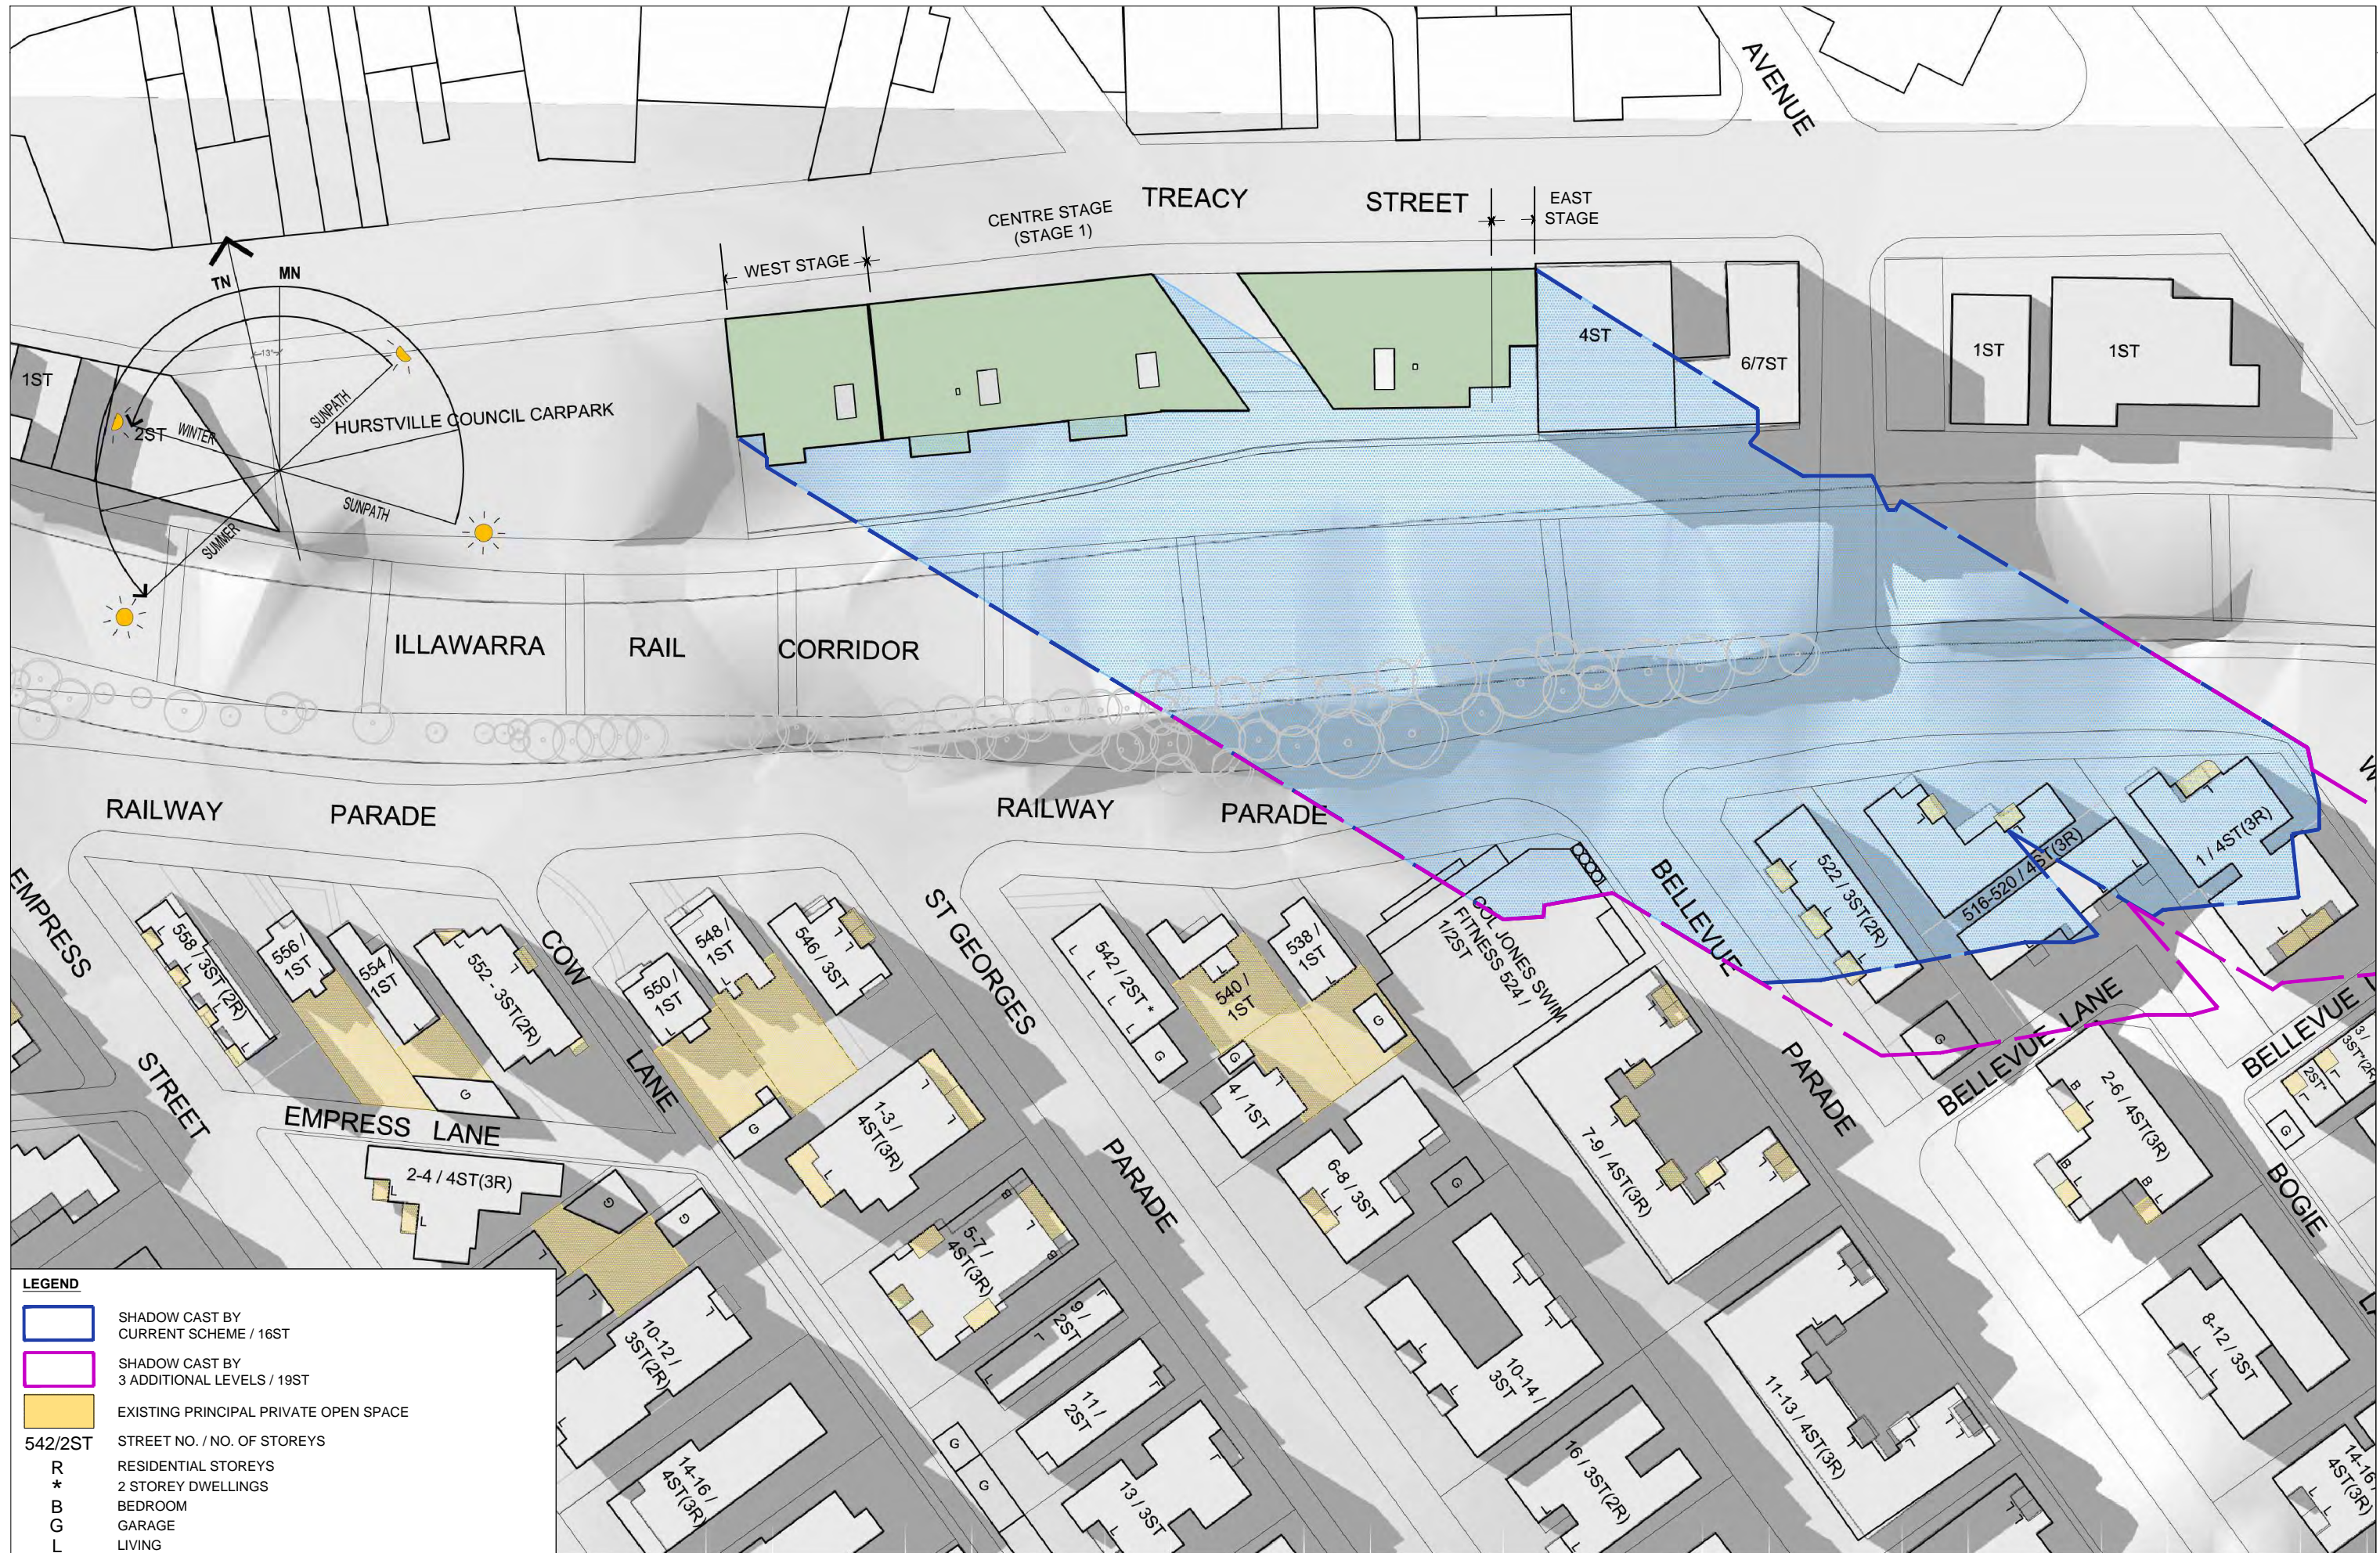

**LEGEND**

- SHADOW CAST BY CURRENT SCHEME / 16ST
- SHADOW CAST BY 3 ADDITIONAL LEVELS / 19ST
- EXISTING PRINCIPAL PRIVATE OPEN SPACE
- 542/2ST STREET NO. / NO. OF STOREYS
- R RESIDENTIAL STOREYS
- \* 2 STOREY DWELLINGS
- B BEDROOM
- G GARAGE
- L LIVING

**STANISIC ASSOCIATES ARCHITECTS**

LEVEL 3, 346 KENT STREET  
 SYDNEY NSW 2000  
 T. 02 9299 7871 F. 02 9299 7872  
 E. info@stanisic.com.au  
 www.stanisic.com.au  
 Frank Stanisic: NSW Registration Board No4480



PROJECT  
**21-35 TREACY STREET  
 HURSTVILLE NSW**

CLIENT  
**HENLIA No.24 PTY LIMITED**

No. DATE  
 A 25.03.13  
 14.02.13

REVISION / ISSUE DETAILS  
 PRELIMINARY ISSUE  
 S75W APPLICATION SUBMISSION

DRAWING TITLE  
**SHADOW DIAGRAMS**  
 MAY 21, 3PM

SCALE: 1:1000@A3 DATE: 14/12/11 DRAWN: AC  
 PROJECT NUMBER: 10 011 DRAWING NUMBER: CD75 REVISION: A