



UNIT TYPE: E10 INT. AREA: 81 SQM
EXT. AREA: 25 SQM

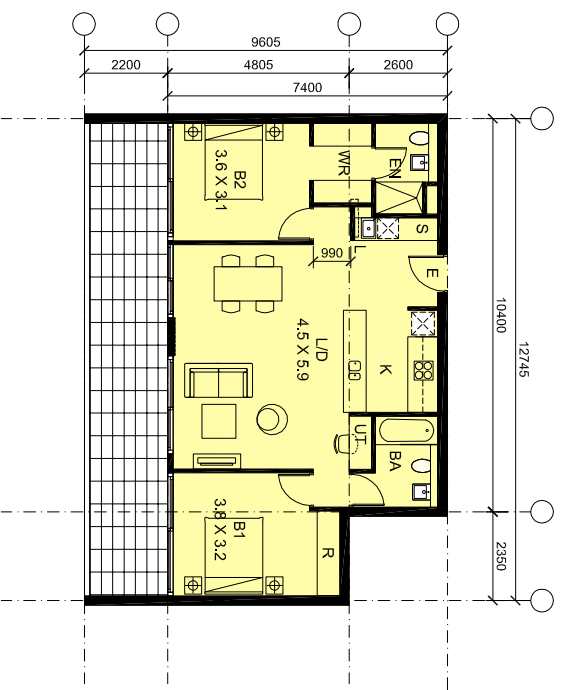


UNIT TYPE: E11 INT. AREA: 83 SQM
EXT. AREA: 11 SQM




UNIT TYPE: E12 INT. AREA: 88 SQM
EXT. AREA: 10 SQM

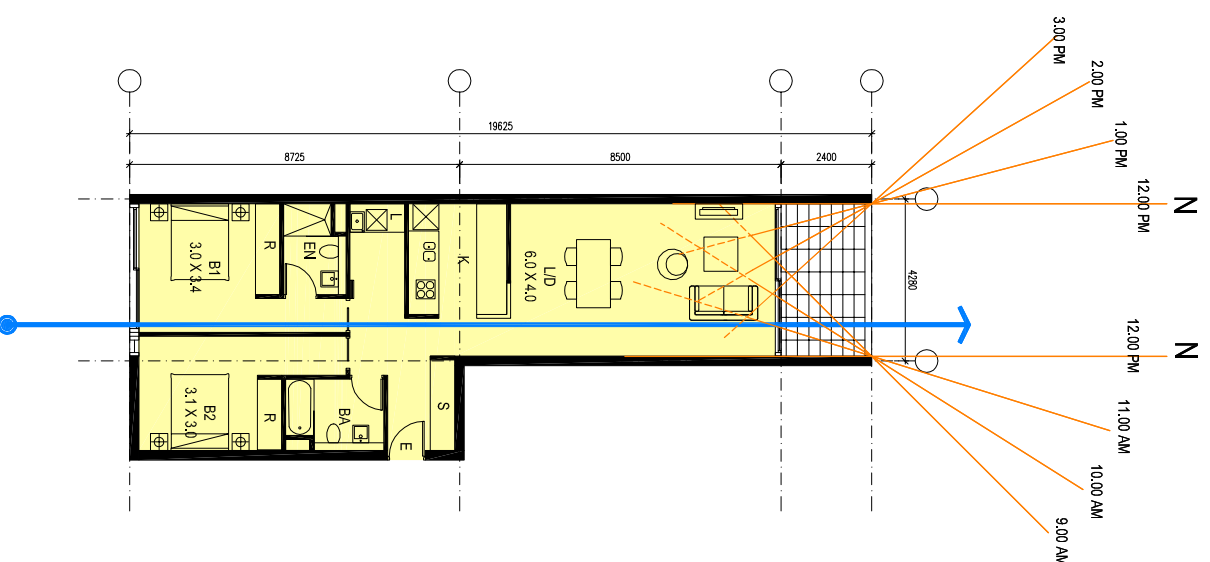

UNIT TYPE: E13 INT. AREA: 96 SQM
EXT. AREA: 25 SQM

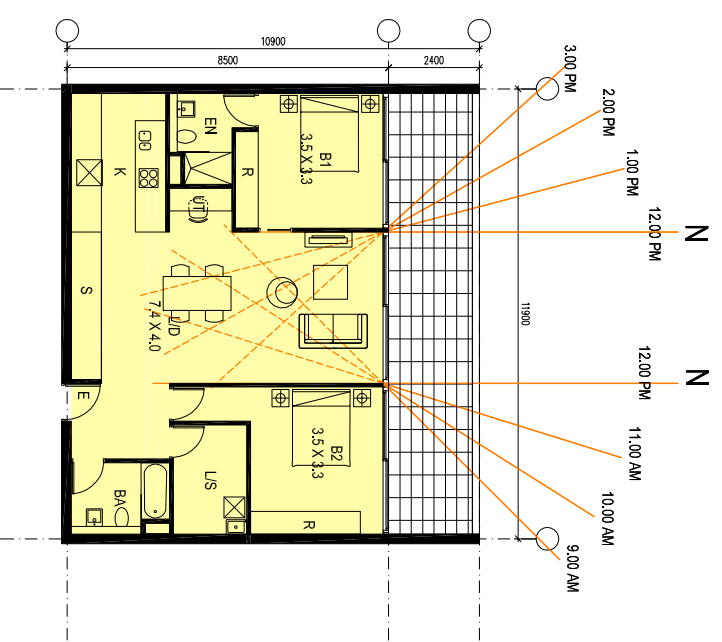

UNIT TYPE: E14 INT. AREA: 89 SQM
EXT. AREA: 24 SQM

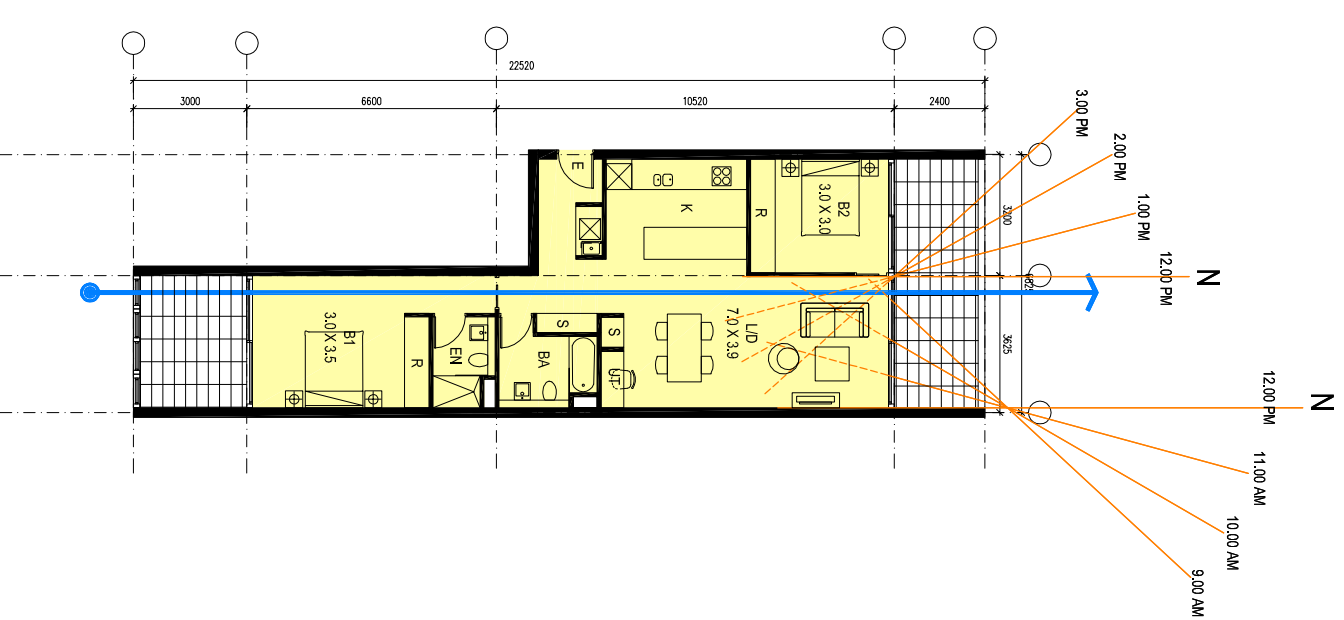

stanisic architects

Level 3, 346 Kent St
Sydney, NSW Australia 2000
T 612 9299 7871
F 612 9299 7872

PROJECT
21-35 TREACY STREET
HURSTVILLE NSW

CLIENT
HENLIA No.24 PTY LIMITED

No.	DATE	REVISION / ISSUE DETAILS
-	12.04.13	-

DRAWING TITLE
UNIT TYPES E

SCALE: 1:200@A3	DATE: 14/12/11	DRAWN: SL
PROJECT NUMBER: 10 011	DRAWING NUMBER: CD40	REVISION: -