



UNIT TYPE: E5
INT. AREA: 71 SQM
EXT. AREA: 20 SQM

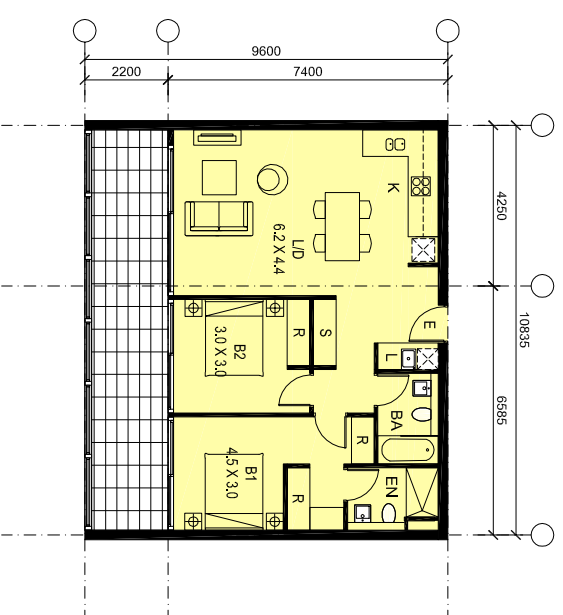


UNIT TYPE: E5*
INT. AREA: 74 SQM
EXT. AREA: 21 SQM



UNIT TYPE: E6
INT. AREA: 86 SQM
EXT. AREA: 15 SQM

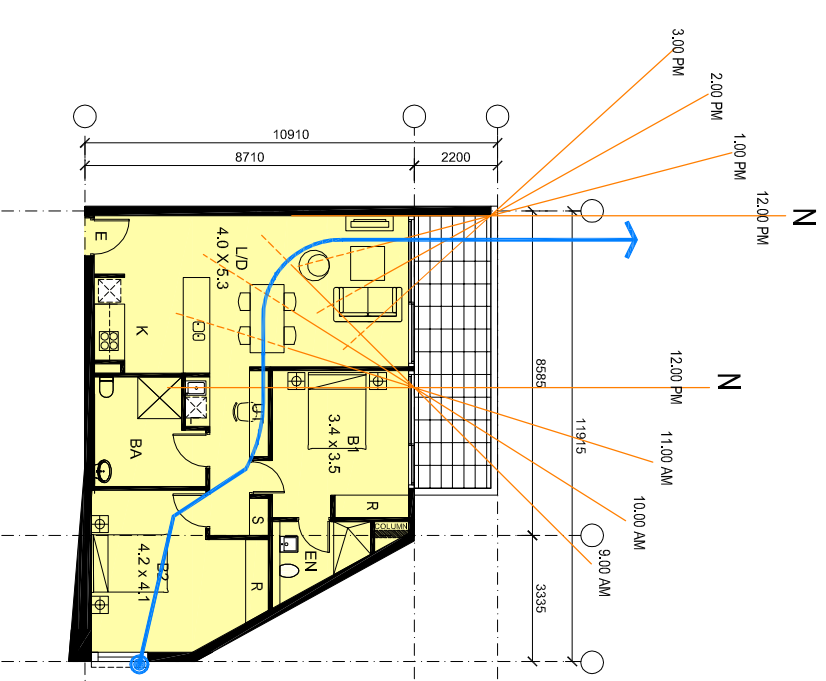


UNIT TYPE: E7
INT. AREA: 80 SQM
EXT. AREA: 9 SQM

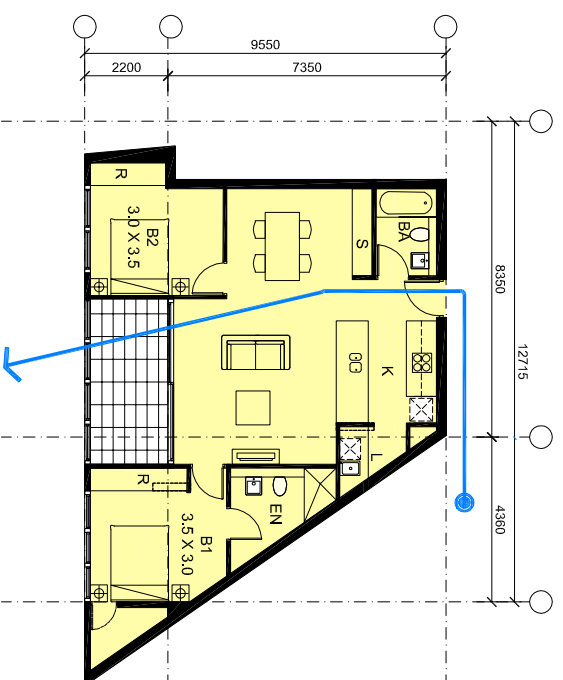

UNIT TYPE: E8
INT. AREA: 85 SQM
EXT. AREA: 32 SQM



UNIT TYPE: E9
INT. AREA: 92 SQM
EXT. AREA: 21 SQM

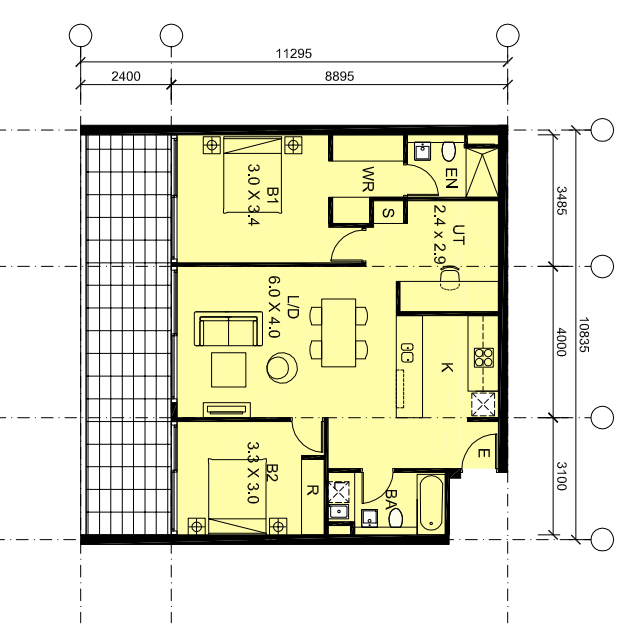

stanisic architects

Level 3, 346 Kent St
Sydney, NSW Australia 2000
T 612 9299 7871
F 612 9299 7872

PROJECT
21-35 TREACY STREET
HURSTVILLE NSW

CLIENT
HENLIA No.24 PTY LIMITED

No.	DATE	REVISION / ISSUE DETAILS
-	12.04.13	-

DRAWING TITLE
UNIT TYPES E

SCALE: 1:200@A3	DATE: 14/12/11	DRAWN: SL
PROJECT NUMBER: 10 011	DRAWING NUMBER: CD39	REVISION: -