



UNIT TYPE: G1

INT. AREA: 85 SQM
EXT. AREA: 23 SQM

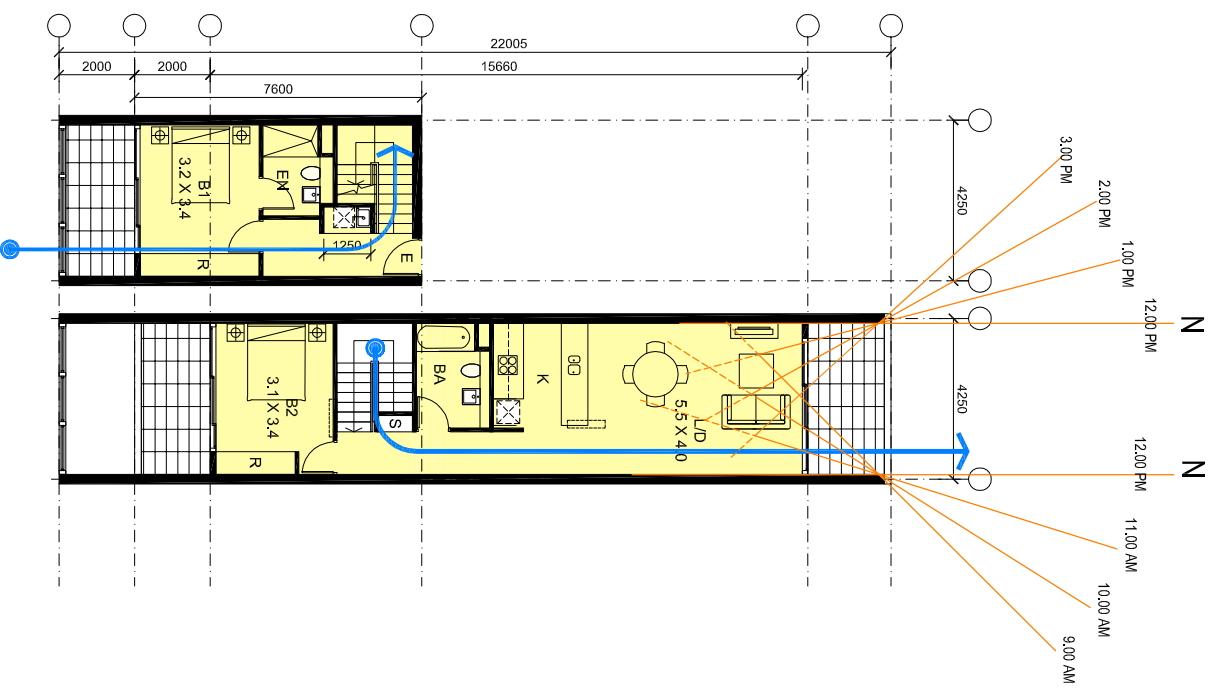


UNIT TYPE: G1R

INT. AREA: 85 SQM
EXT. AREA: 23 SQM

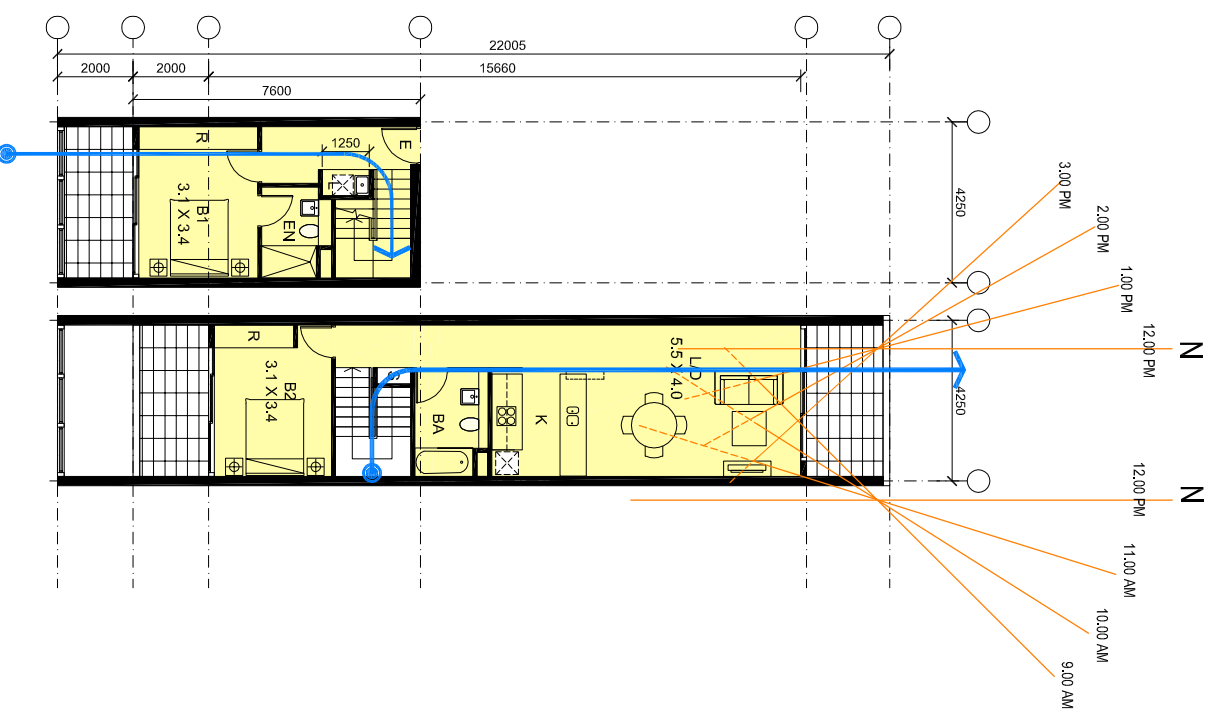

UNIT TYPE: G2

INT. AREA: 85 SQM
EXT. AREA: 22 SQM

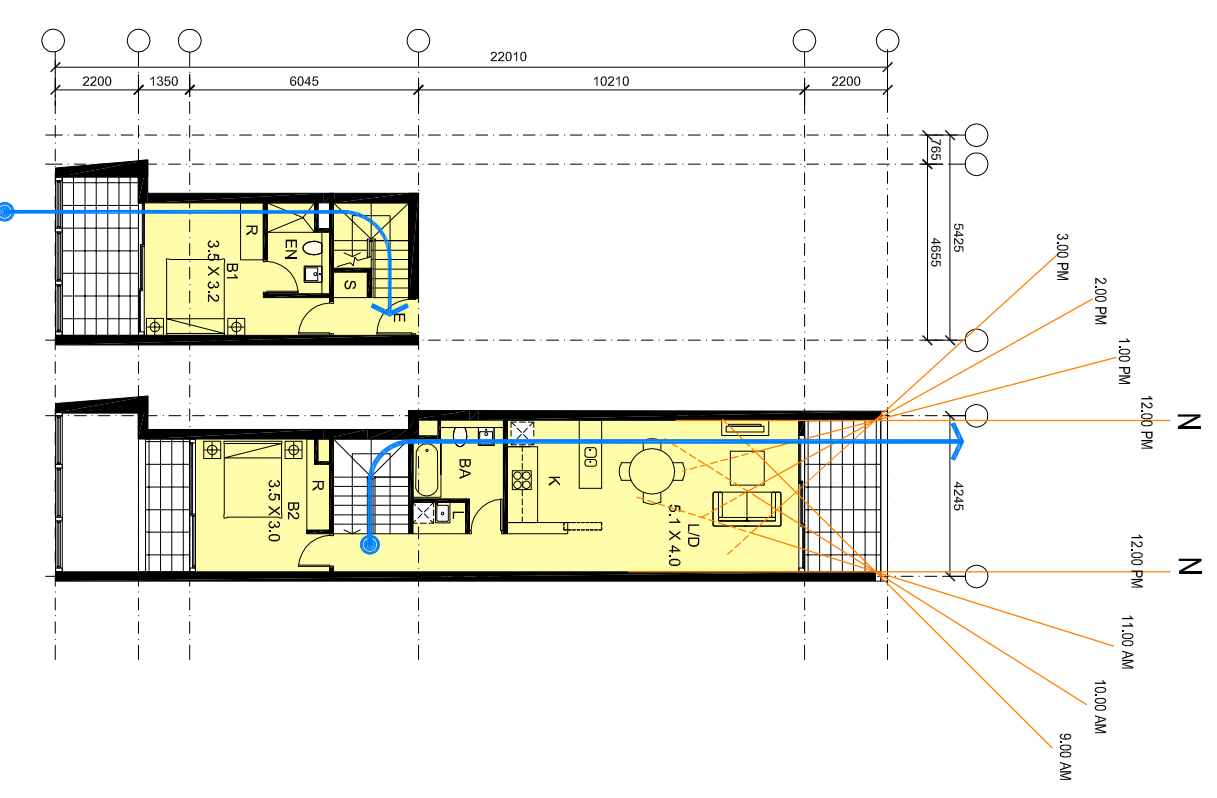

stanisic architects

Level 3, 346 Kent St
Sydney, NSW Australia 2000
T 612 9299 7871
F 612 9299 7872

PROJECT

21-35 TREACY STREET
HURSTVILLE NSW

CLIENT

HENLIA No.24 PTY LIMITED

No.

DATE

12.04.13

REVISION / ISSUE DETAILS

DRAWING TITLE
UNIT TYPES G

SCALE: 1:200@A3

PROJECT NUMBER:
10 011

DATE: 14/12/11

DRAWING NUMBER:
CD41

DRAWN: SL

REVISION: