



DO NOT SCALE IF IN DOUBT ASK

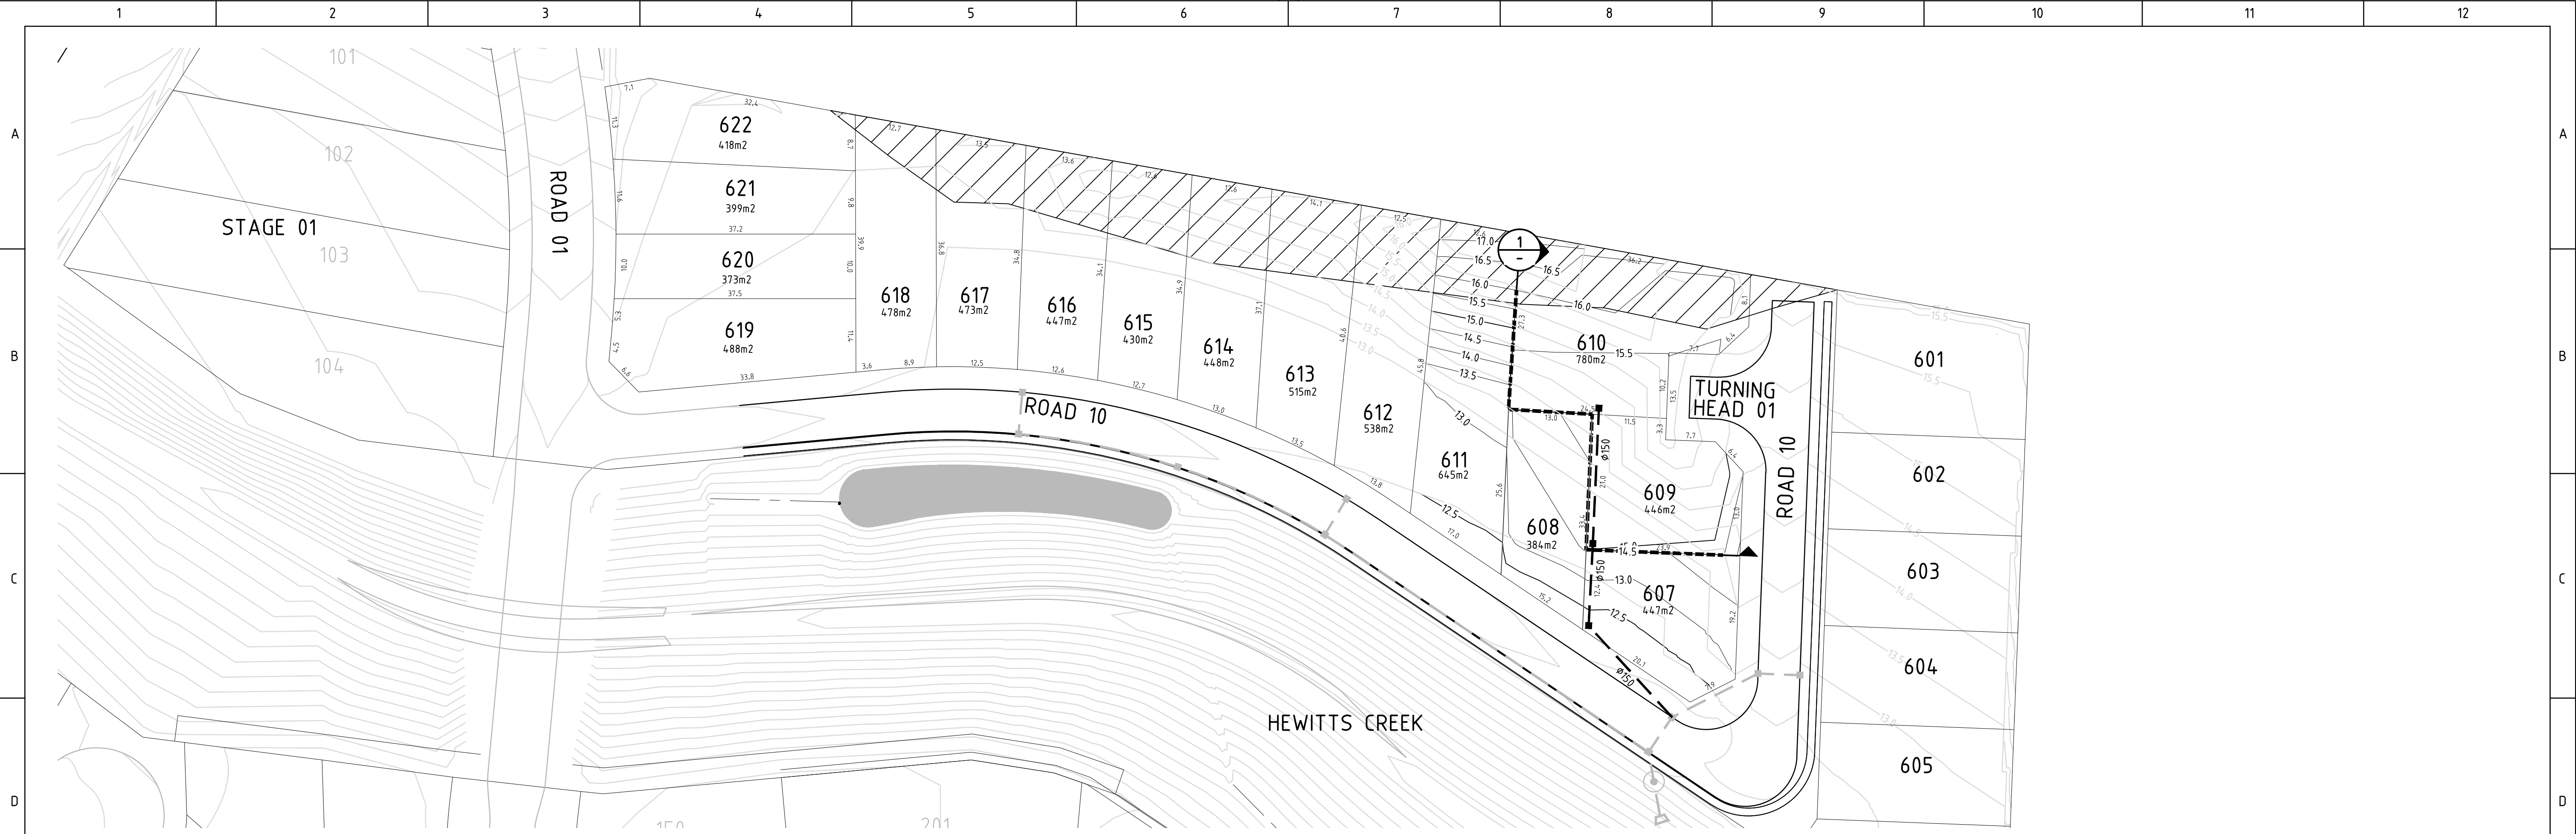


LAYOUT PLAN  
SCALE 1:500

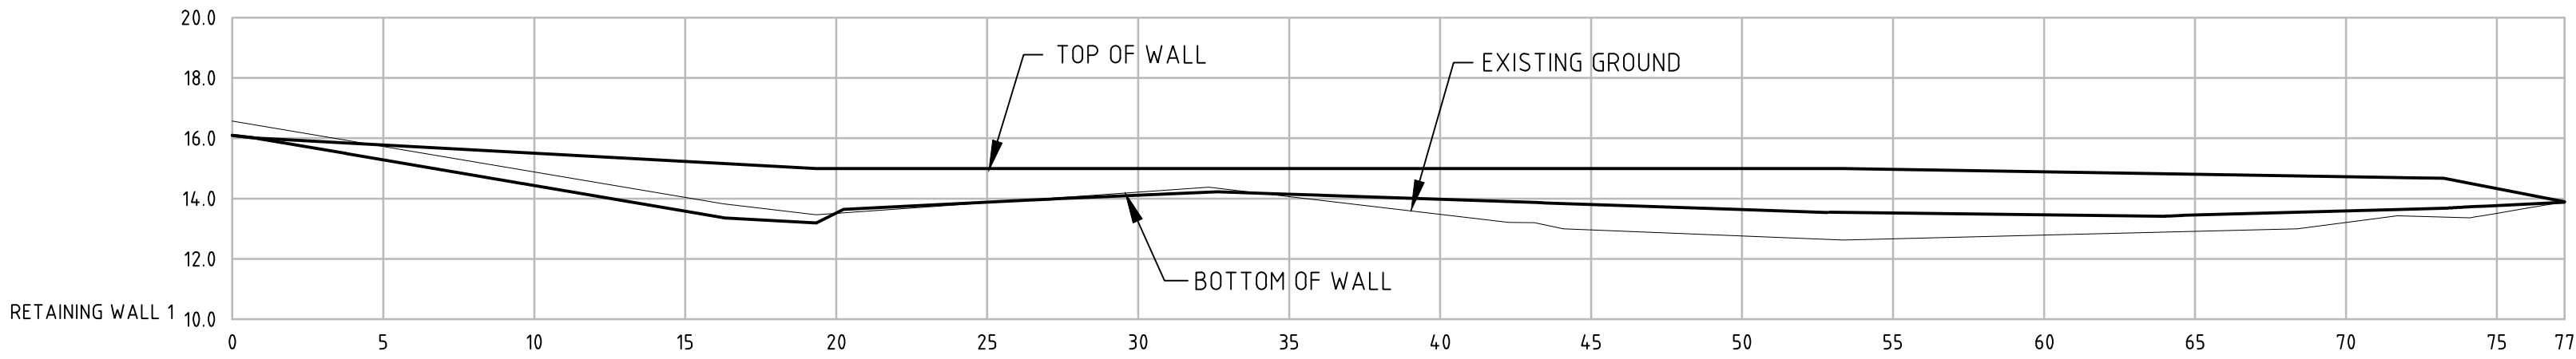


SECTION 1  
SCALE 1:200

**LEGEND:**

- EXISTING STORMWATER
- PROPOSED STORMWATER
- DESIGN CONTOURS
- EXISTING CONTOURS
- PROPOSED RETAINING WALL
- UNCONTROLLED FILL EXTENT

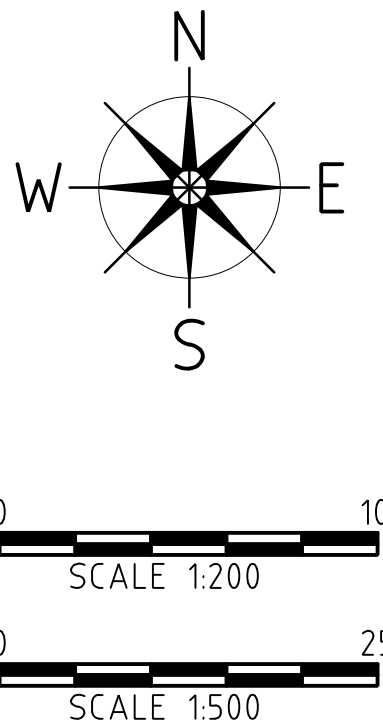

REV	DATE	BY	APP.	DETAILS	DRAWING STATUS			<div>SCALE: (on A1 Original)</div> <div>1:500</div> <div>HEIGHT DATUM AHD</div>	<div><div>Cardno</div><div>Shaping the Future</div></div> <div>LEVEL 1, 47 BURELLI STREET, WOLLONGONG, NSW 2500</div> <div>Ph: (02) 4228 4133 Facsimile: (02) 4228 6811 ACN 003 936 981</div> <div>This drawing is subject to COPYRIGHT. It remains the property of Cardno Pty Ltd</div>	PROJECT TITLE		DRAWING TITLE				
1	01/10/13	MAH	KJM	LOT AREA AND DIMENSIONS ADDED	DESIGN BY	MAH	14/09/13			STAGE 06		LOT 607				
					DRAWN BY	MAH	14/09/13			MCCAULEYS BEACH		BULK EARTHWORKS AND				
					DRAFTING CHECK	CJG	14/09/13			RESIDENTIAL SUBDIVISION		STORMWATER LAYOUT				
					DESIGN CHECK	KJM	14/09/13			for						
					FINAL APPROVAL	KJM	14/09/13			STOCKLAND DEVELOPMENT PTY LTD						
					<b>INFORMATION</b>					Project No.		Com No.		Drawing No.		REV
										106062		11		SK11		1