


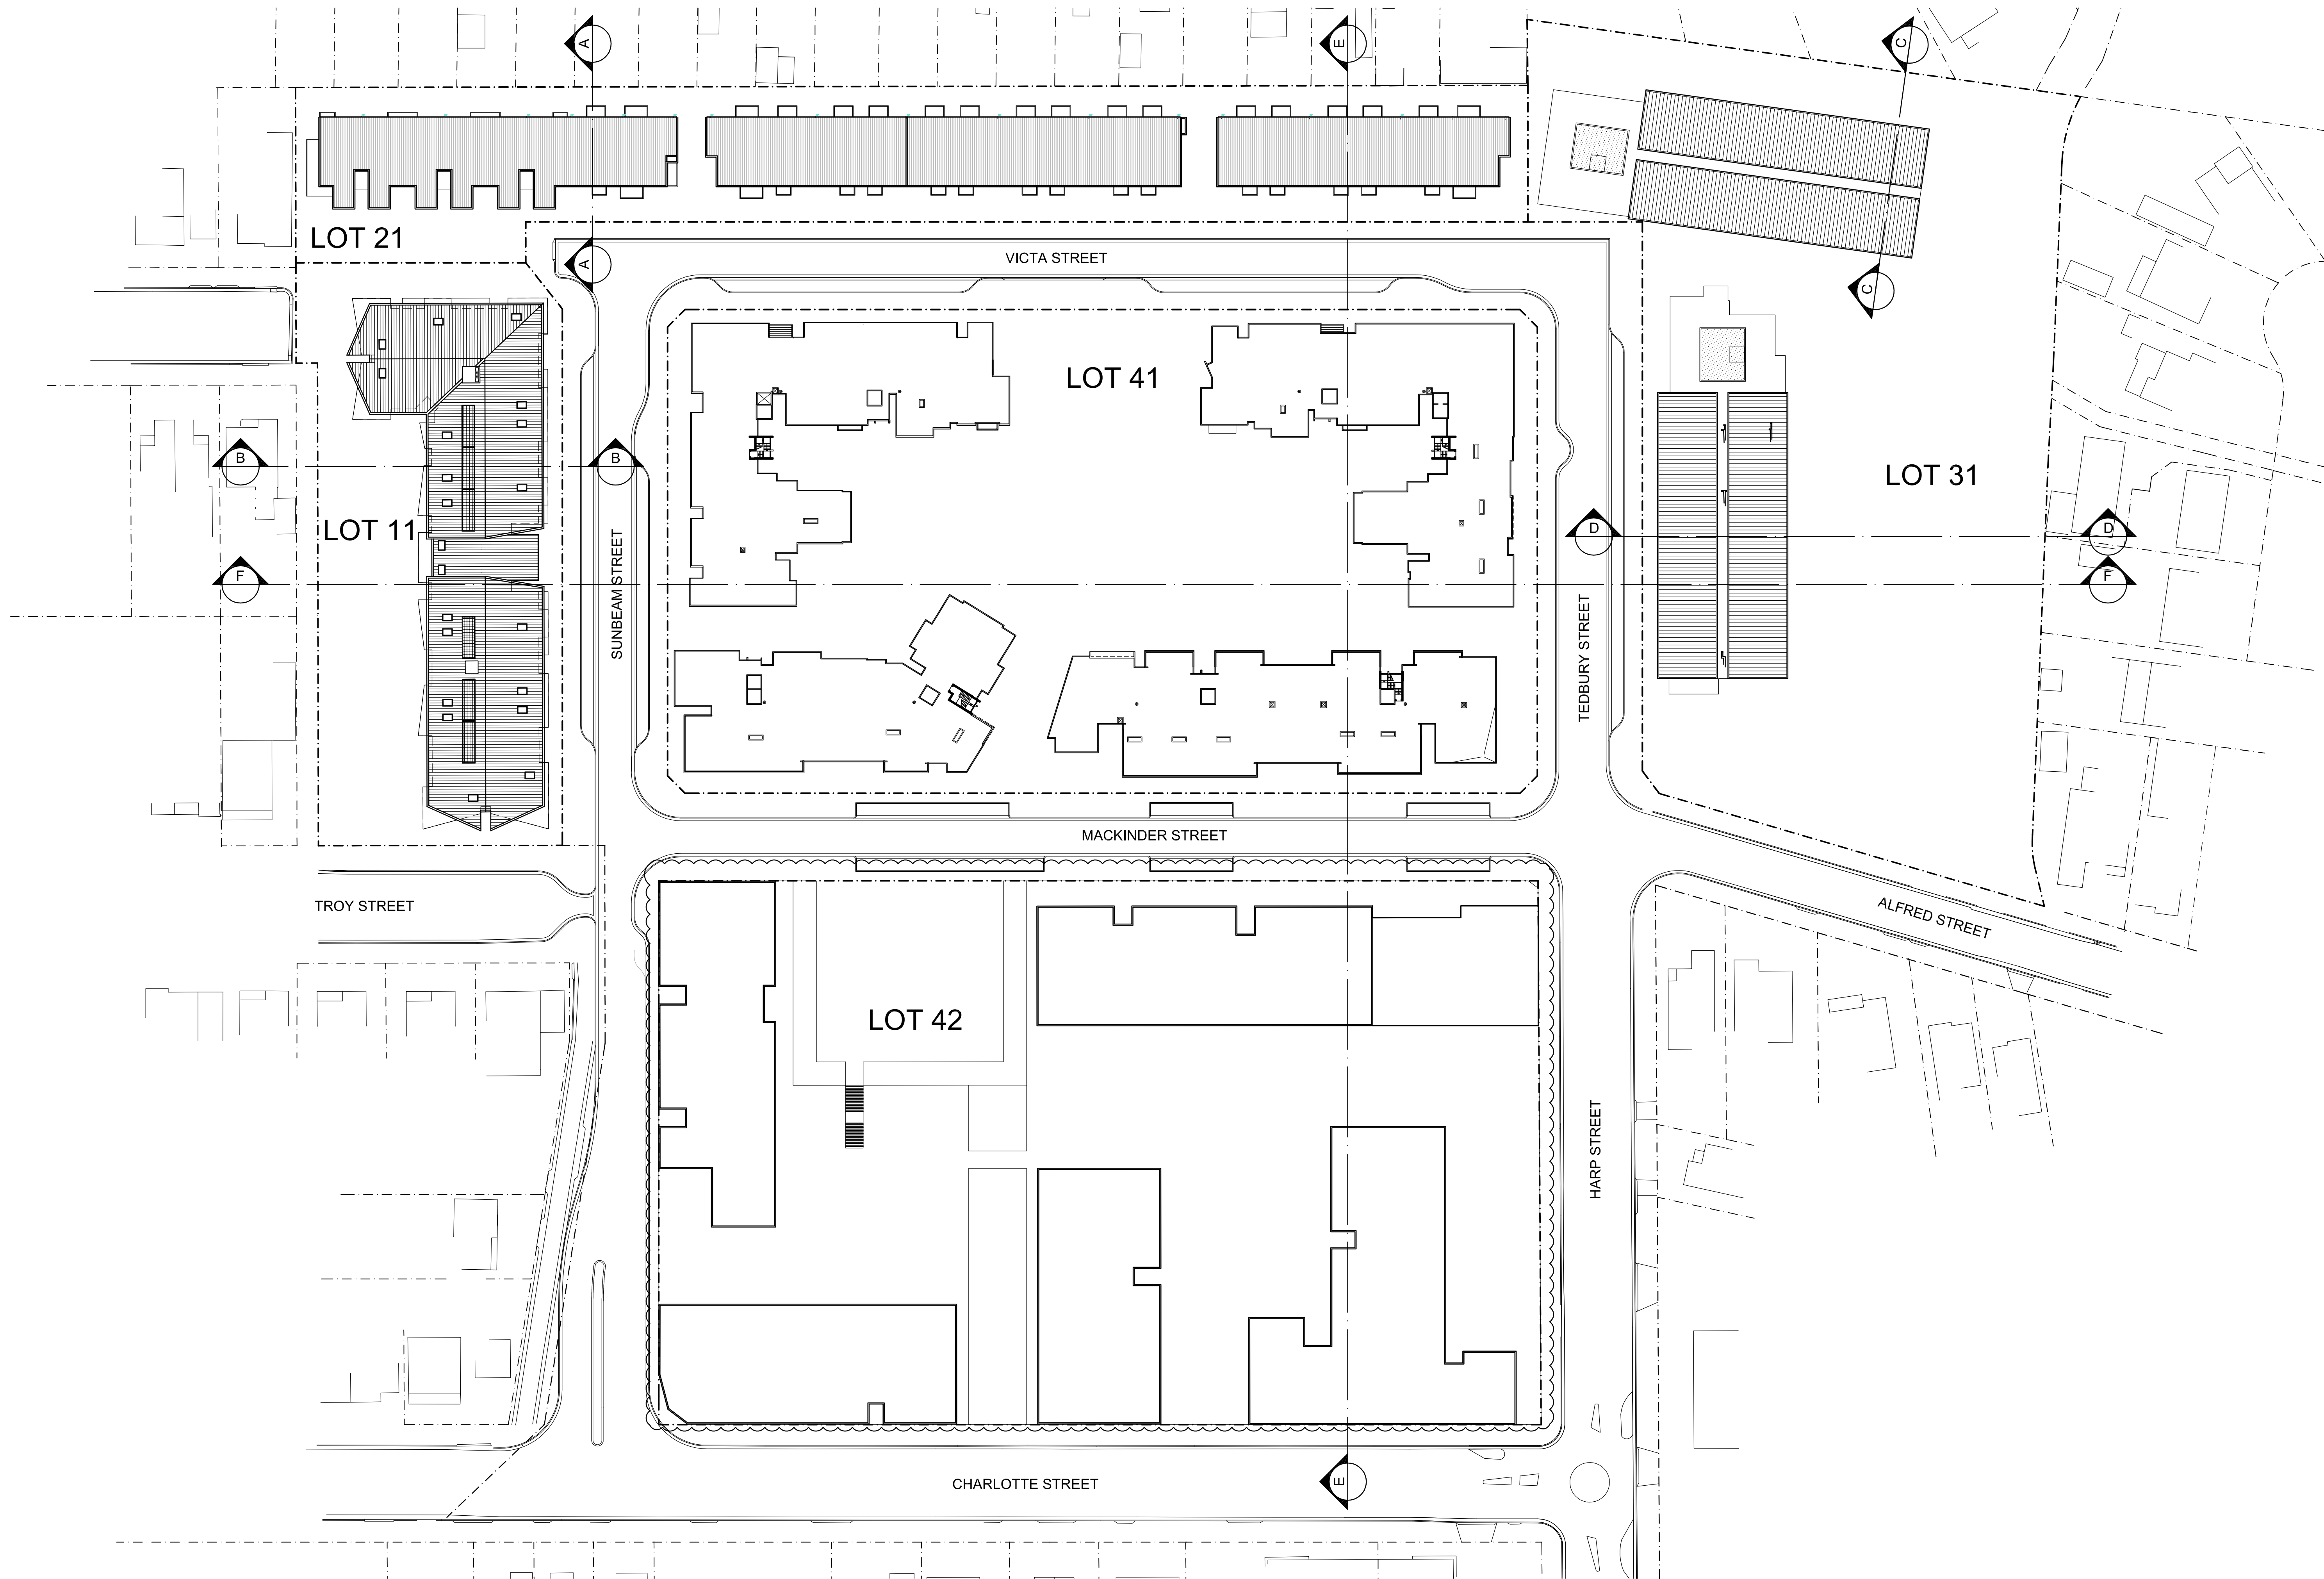

F	01/08/2012	ISSUE FOR S75W MODIFICATION
E	12/03/2012	ISSUE FOR S75W MODIFICATION
D	18/12/2009	REVISED PREFERRED PROJECT APPLICATION
C	20/04/2009	REVISED ISSUE FOR DA (CONCEPT)
B	01/10/2008	PRELIM ISSUE FOR CONCEPT
A	18/09/2008	PRELIM ISSUE FOR CONCEPT
ISSUE	DATE	DESCRIPTION

H	03/10/2013	ISSUE FOR S75W MODIFICATION
G	20/11/2012	ISSUE FOR S75W MODIFICATION
ISSUE	DATE	DESCRIPTION

Architects
KANNFINCH
Master Planning Architecture
Interiors Urban Design
www.kannfinch.com


Client



Project:

CLENTON PARK
RESIDENTIAL DEVELOPMENT

Scale/Orientation:

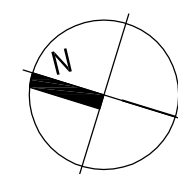

0 5 10 25

Drawing:

CONCEPT PLAN ONLY
ROOF LEVEL

Project Number: Drawing Number:

5975.02 S75W 2.01

Issue & Date: H 03.10.13