


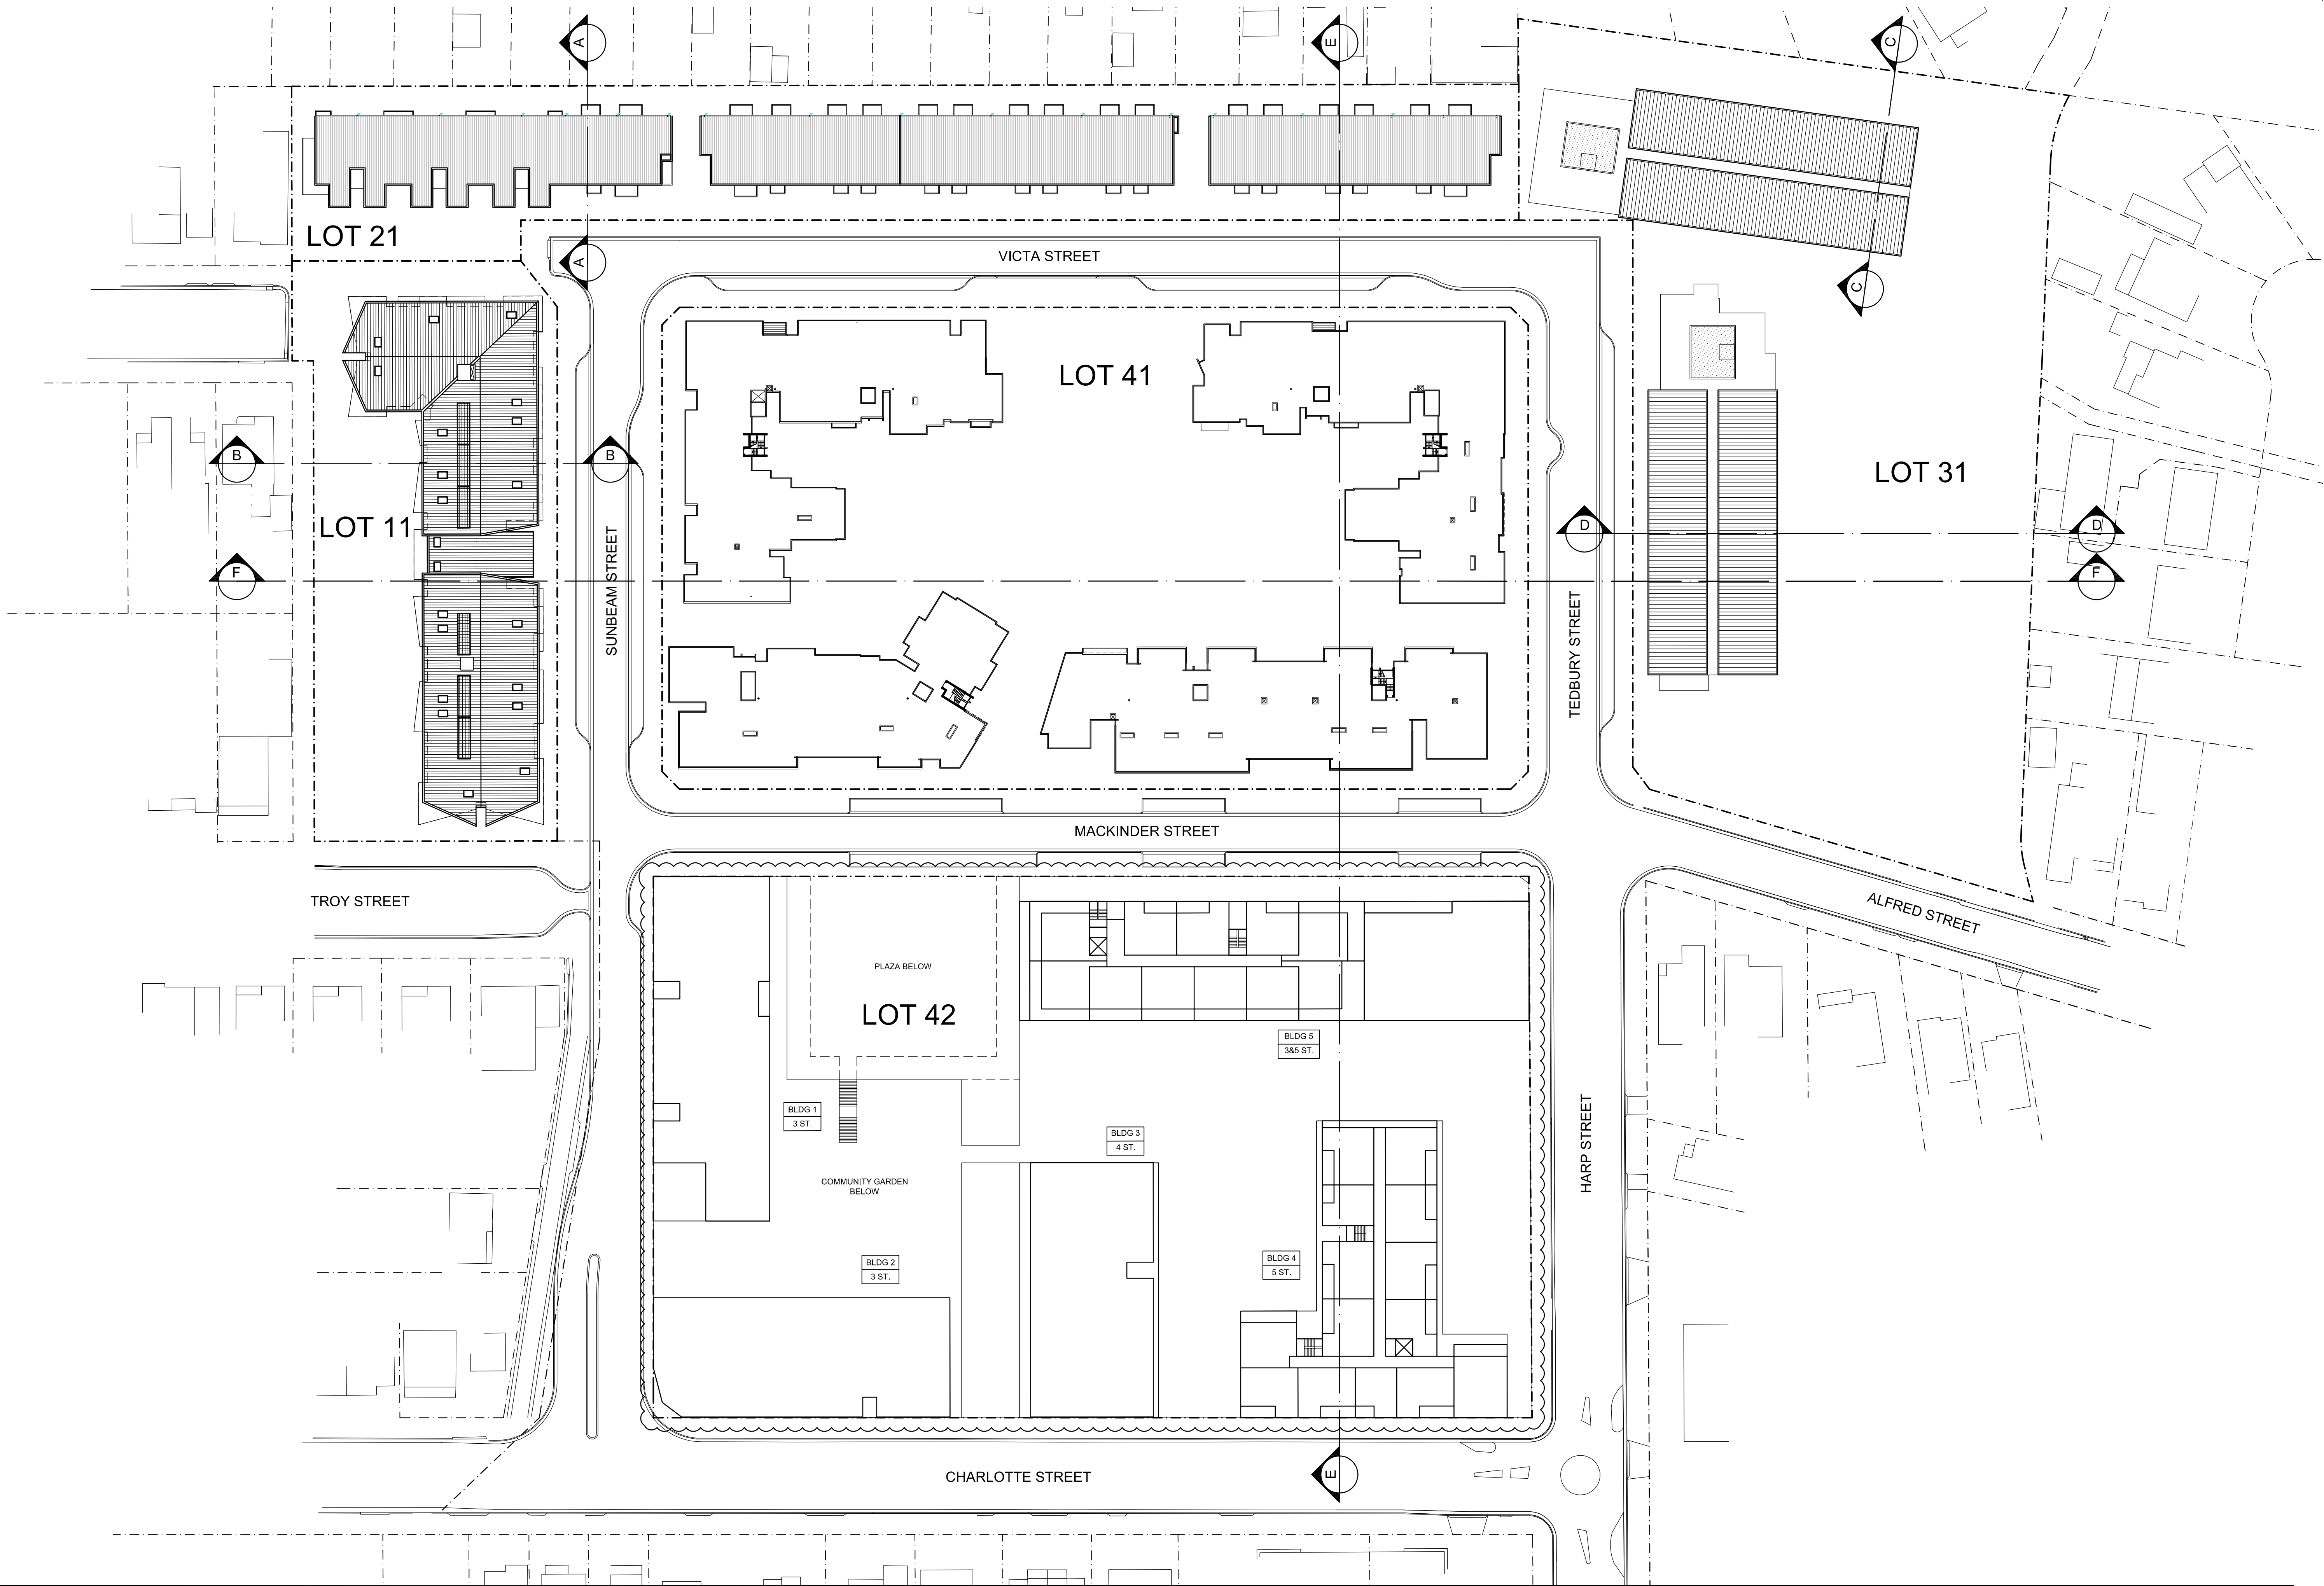

F	22/05/2013	ISSUE FOR S75W MODIFICATION
E	20/11/2012	ISSUE FOR S75W MODIFICATION
D	01/08/2012	ISSUE FOR S75W MODIFICATION
C	12/03/2012	ISSUE FOR S75W MODIFICATION
B	18/12/2009	REV. PRELIMINARY PROJECT APPLICATION
A	20/04/2009	REVISED ISSUE FOR DA (CONCEPT)
ISSUE	DATE	DESCRIPTION

G	03/10/2013	ISSUE FOR S75W MODIFICATION
ISSUE	DATE	DESCRIPTION

Architects
KANNFINCH
Master Planning Architecture
Interiors Urban Design
www.kannfinch.com


Client



Project:

**CLEMTON PARK
RESIDENTIAL DEVELOPMENT**

Scale/Orientation:

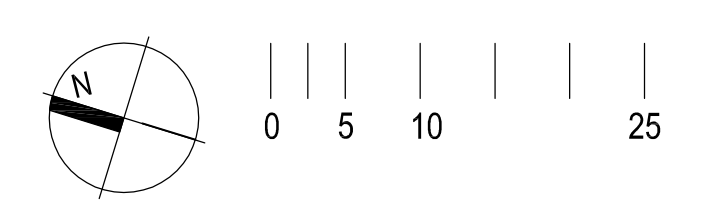

Drawing:

**CONCEPT PLAN ONLY
LEVEL 8**

Project Number: Drawing Number:

5975.02 S75W 2.10

Issue & Date: G 03.10.13