
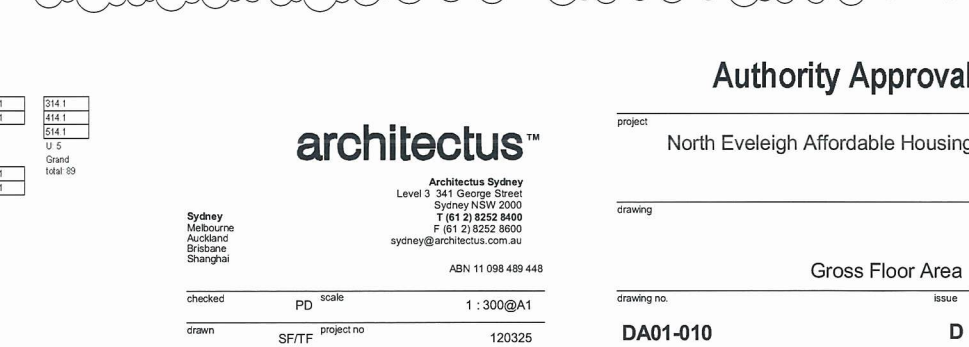


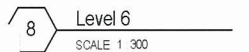

Apartment Type Summary											
A		B		C		D		E		F	


checked	PD	scale	1 : 300@A1
drawn	SF/TF	project no	120325

D

drawing no.	issue
DA01-010	D

19/08/2013 5:25:28 PM

Sydney
Melbourne
Auckland
Brisbane
Shanghai

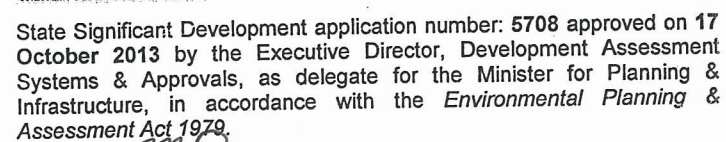


°architectus Sydney 2012




0 0 0 0 0 mm

Do not scale drawings. Verify all dimensions on site

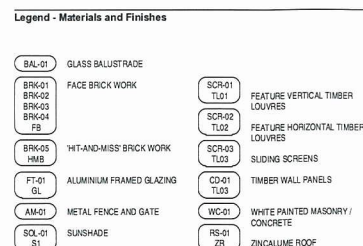

ABN 11 098 489 448

19/08/2013 5:28:59 PM

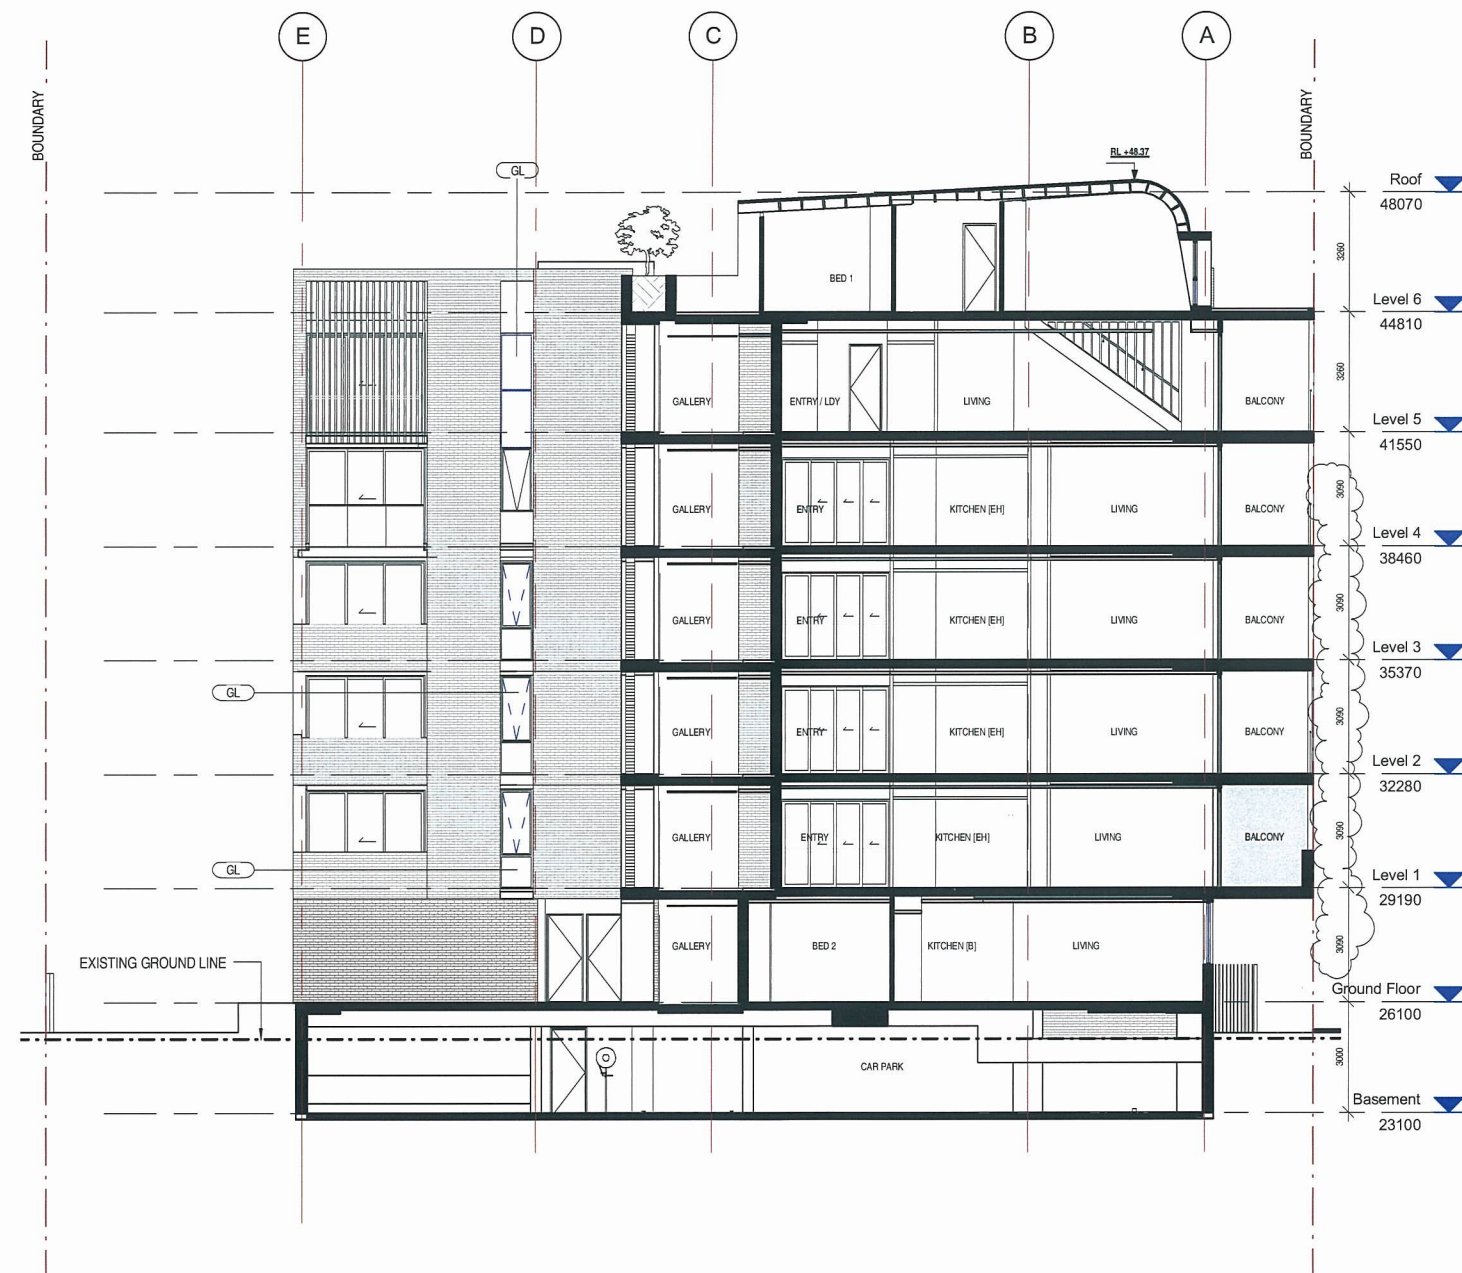

19/08/2013 5:29:29 PM