

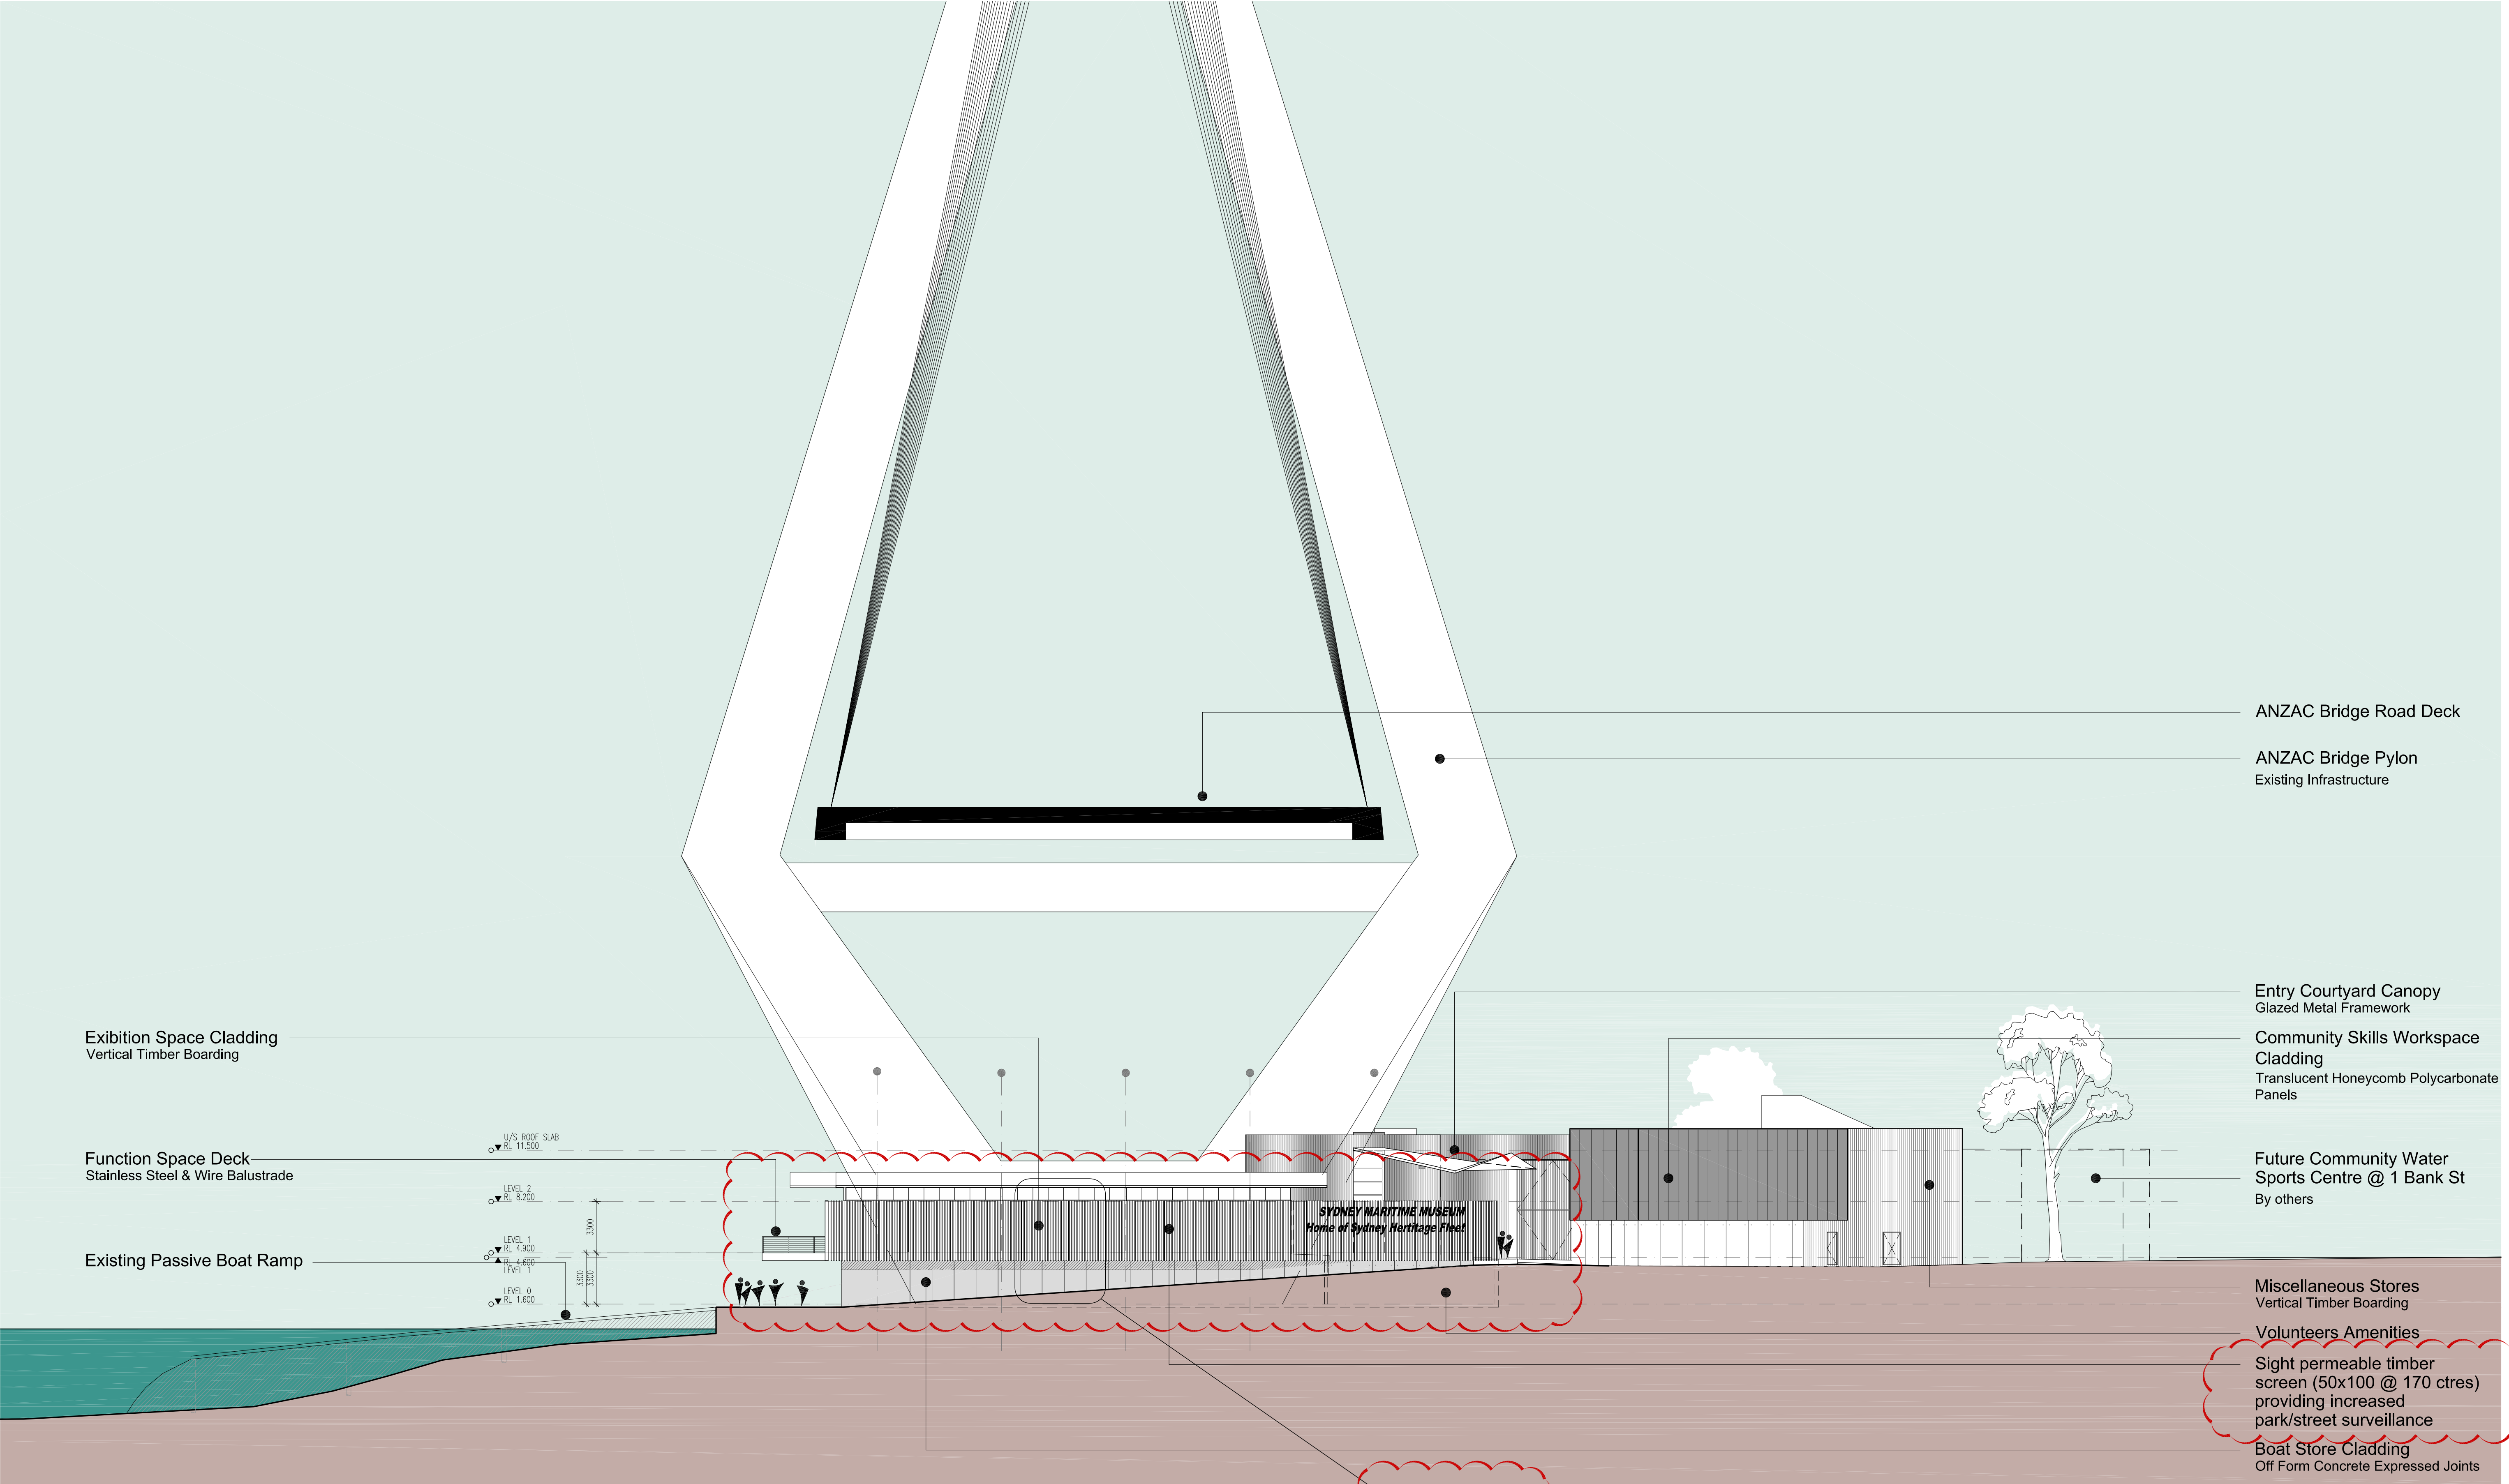


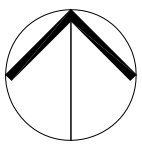

BANK STREET ELEVATION


SYDNEY HERITAGE FLEET BASE - Environmental Assessment

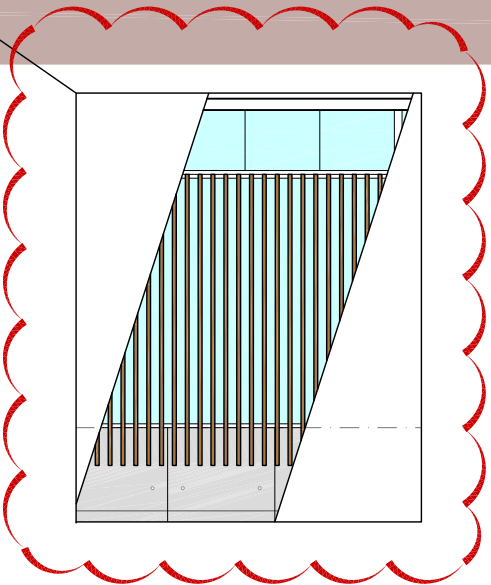

ELEVATION - BANK STREET
SK30 - B 2013.05.24

Scale 1:200 @ A1

Date Nov 2012

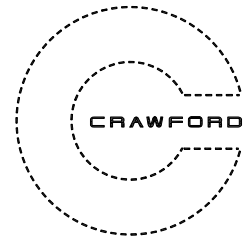

Project No 0811