


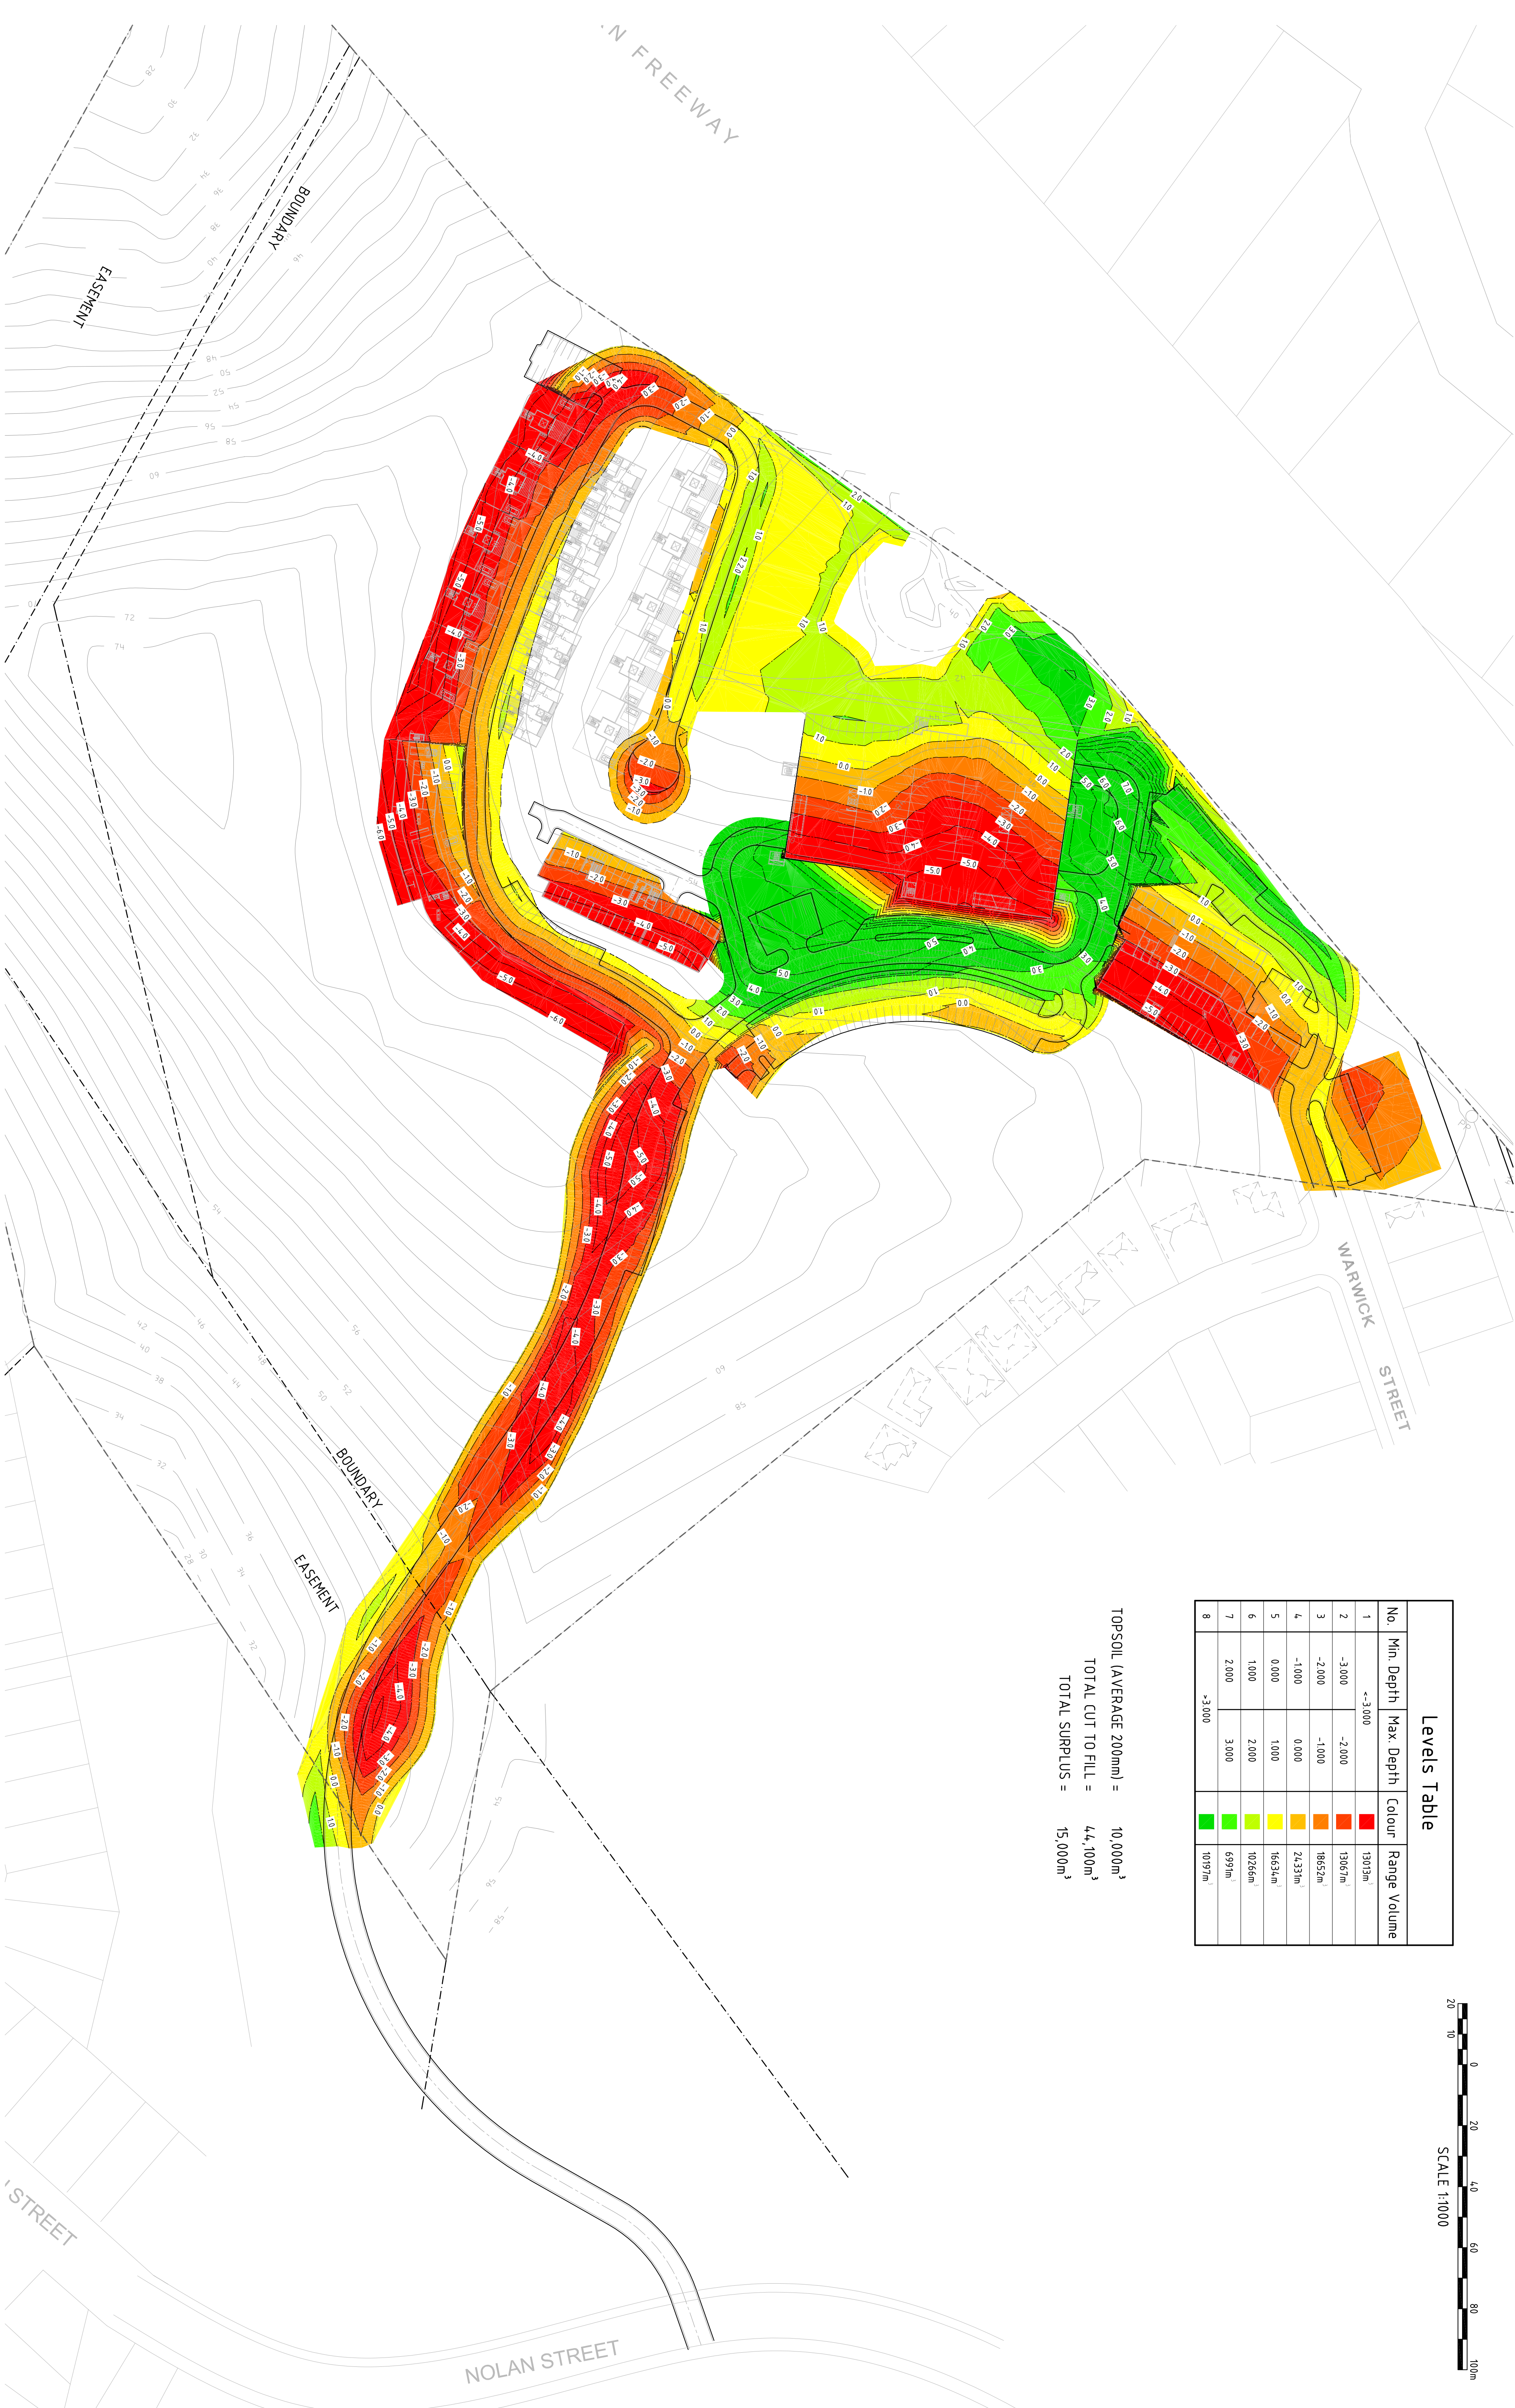

Levels Table			
No.	Min. Depth	Max Depth	Range Volume
1	-+3.000		13013m³
2	-3.000	-2.000	13067m³
3	-2.000	-1.000	18652m³
4	-1.000	0.000	24331m³
5	0.000	1.000	16634m³
6	1.000	2.000	10266m³
7	2.000	3.000	6991m³
8	+3.000		10157m³

TOPSOIL (AVERAGE 200mm) = 10,000m³
TOTAL CUT TO FILL = 44,100m³
TOTAL SURPLUS = 15,000m³



02

J.W.

19/08/13

E.S.

19/08/13

ISSUE FOR EA SUBMISSION (SAME AS P3)

01

J.W.

16/05/13

E.S.

29/05/13

ISSUE FOR EA SUBMISSION (SAME AS P3)

P3

J.W.

16/05/13

E.S.

16/05/13

REVISED LAYOUT

P2

J.W.

21/11/12

E.S.

21/11/12

ISSUE FOR EA SUBMISSION

P1

J.W.

02/11/12

E.S.

02/11/12

PRELIMINARY ISSUE

REV.

DES.

DATE

VER.

DATE

DESCRIPTION

CLIENT

CIVIL AND HYDRAULIC
ENGINEERING DESIGN AND
PROJECT MANAGEMENT
SUITE 2
241-245 PENNANT HILLS ROAD
CARLINGFORD NSW 2118
PHONE: (02) 8209 3846
FAX: (02) 9687 3393
ABN 21 118 134 240

DESIGNED

J. WANG

DATE

24/09/12

VERIFIED

E. SHIN

DATE

24/08/12

DRAWN

J. WANG

SCALE @ A1

1:1000

LIFE CITY WOLLONGONG

PRELIMINARY BULK EARTHWORKS

STATUS

MASTERPLANNING

DRAWING No.

00864_SK08

REVISION

02