


CLEMTON PARK - CONCEPT SCHEME

60 Charlotte Street, Clemton Park, NSW 2206


S75W


DRAWING LIST


DRAWING NO.	DRAWING TITLE	SCALE	ISSUE
S75W 1.01	CONCEPT PLAN COVERSHEET	NTS	J
S75W 2.01	CONCEPT PLAN ROOF LEVEL	1:500 @ A1	J
S75W 2.02	CONCEPT PLAN LEVEL B	1:500 @ A1	J
S75W 2.03	CONCEPT PLAN LEVEL 1	1:500 @ A1	J
S75W 2.04	CONCEPT PLAN LEVEL 2	1:500 @ A1	J
S75W 2.05	CONCEPT PLAN LEVEL 3	1:500 @ A1	J
S75W 2.06	CONCEPT PLAN LEVEL 4	1:500 @ A1	J
S75W 2.07	CONCEPT PLAN LEVEL 5	1:500 @ A1	J
S75W 2.08	CONCEPT PLAN LEVEL 6	1:500 @ A1	J
S75W 2.09	CONCEPT PLAN LEVEL 7	1:500 @ A1	J
S75W 2.10	CONCEPT PLAN LEVEL 8	1:500 @ A1	H
S75W 3.01	CONCEPT PLAN SECTIONS 1	1:250 @ A1	H
S75W 3.02	CONCEPT PLAN SECTIONS 2	1:500 @ A1	J
S75W 3.03	CONCEPT PLAN SECTIONS 2	1:500 @ A1	A

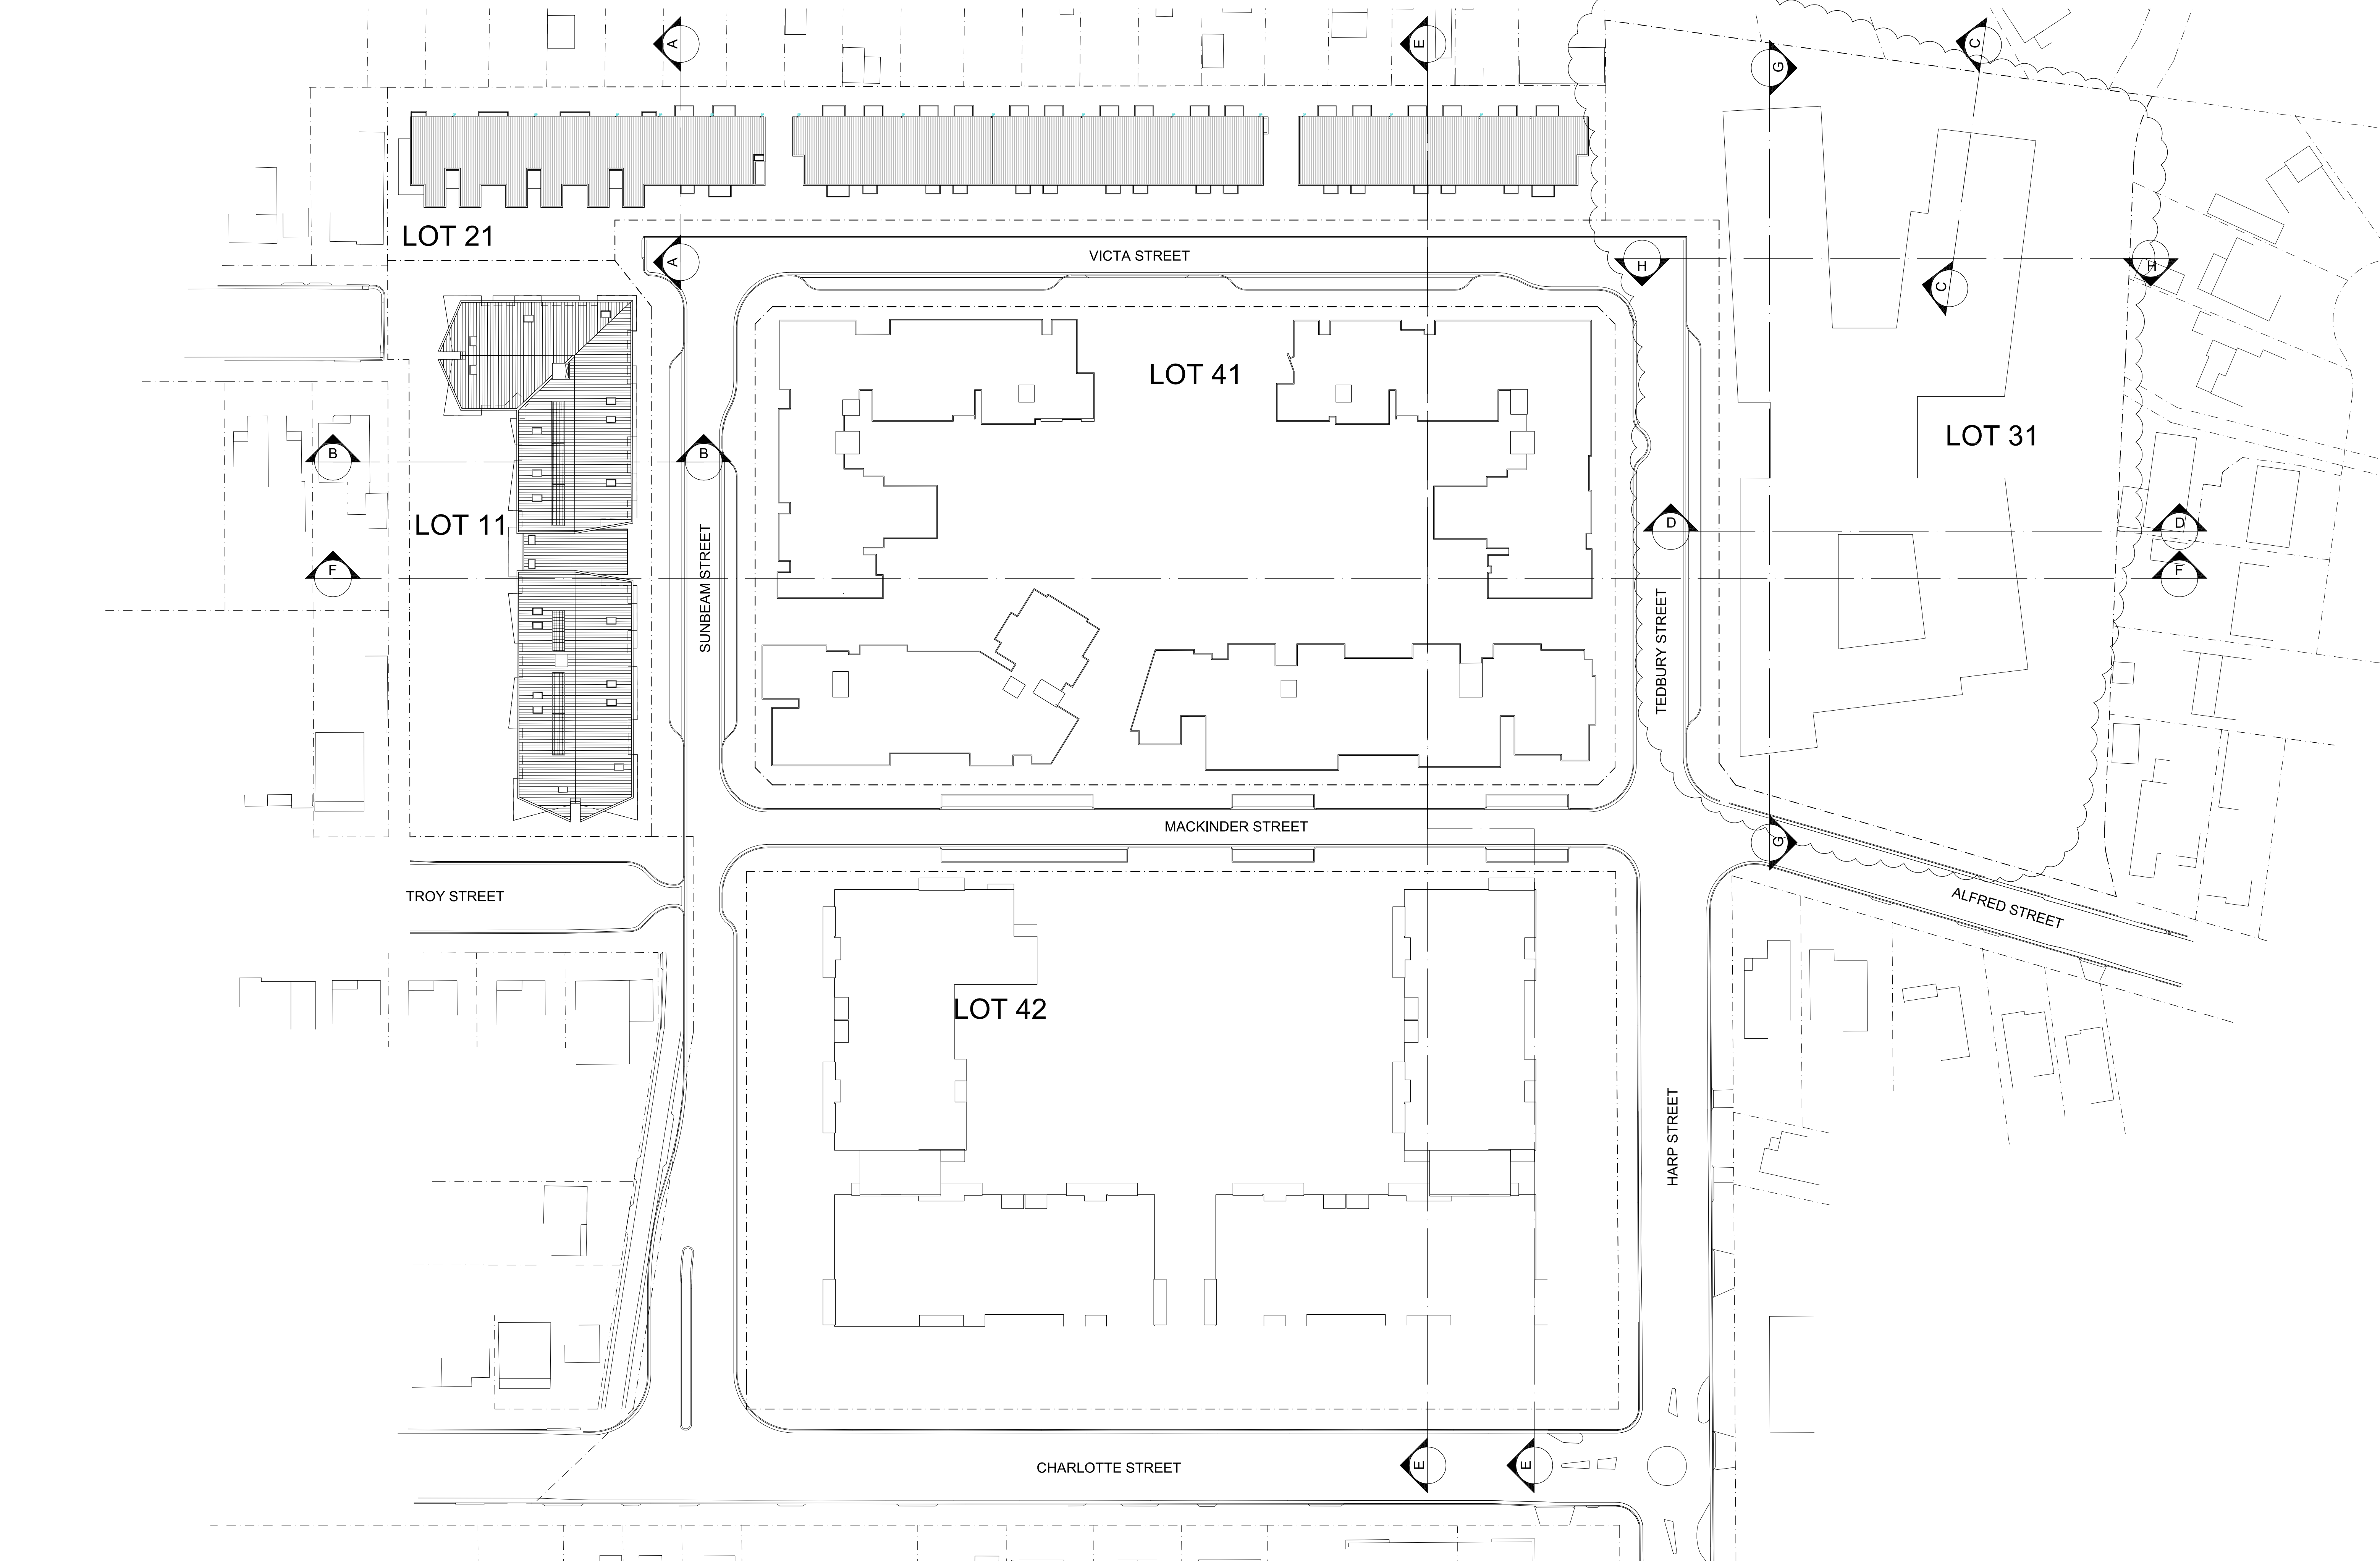






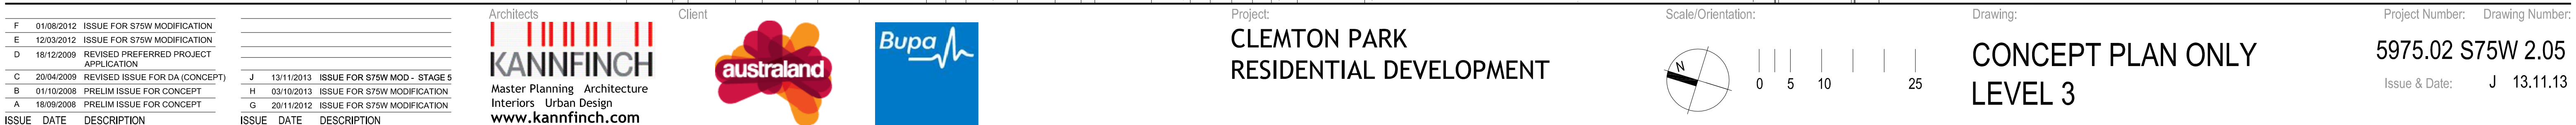


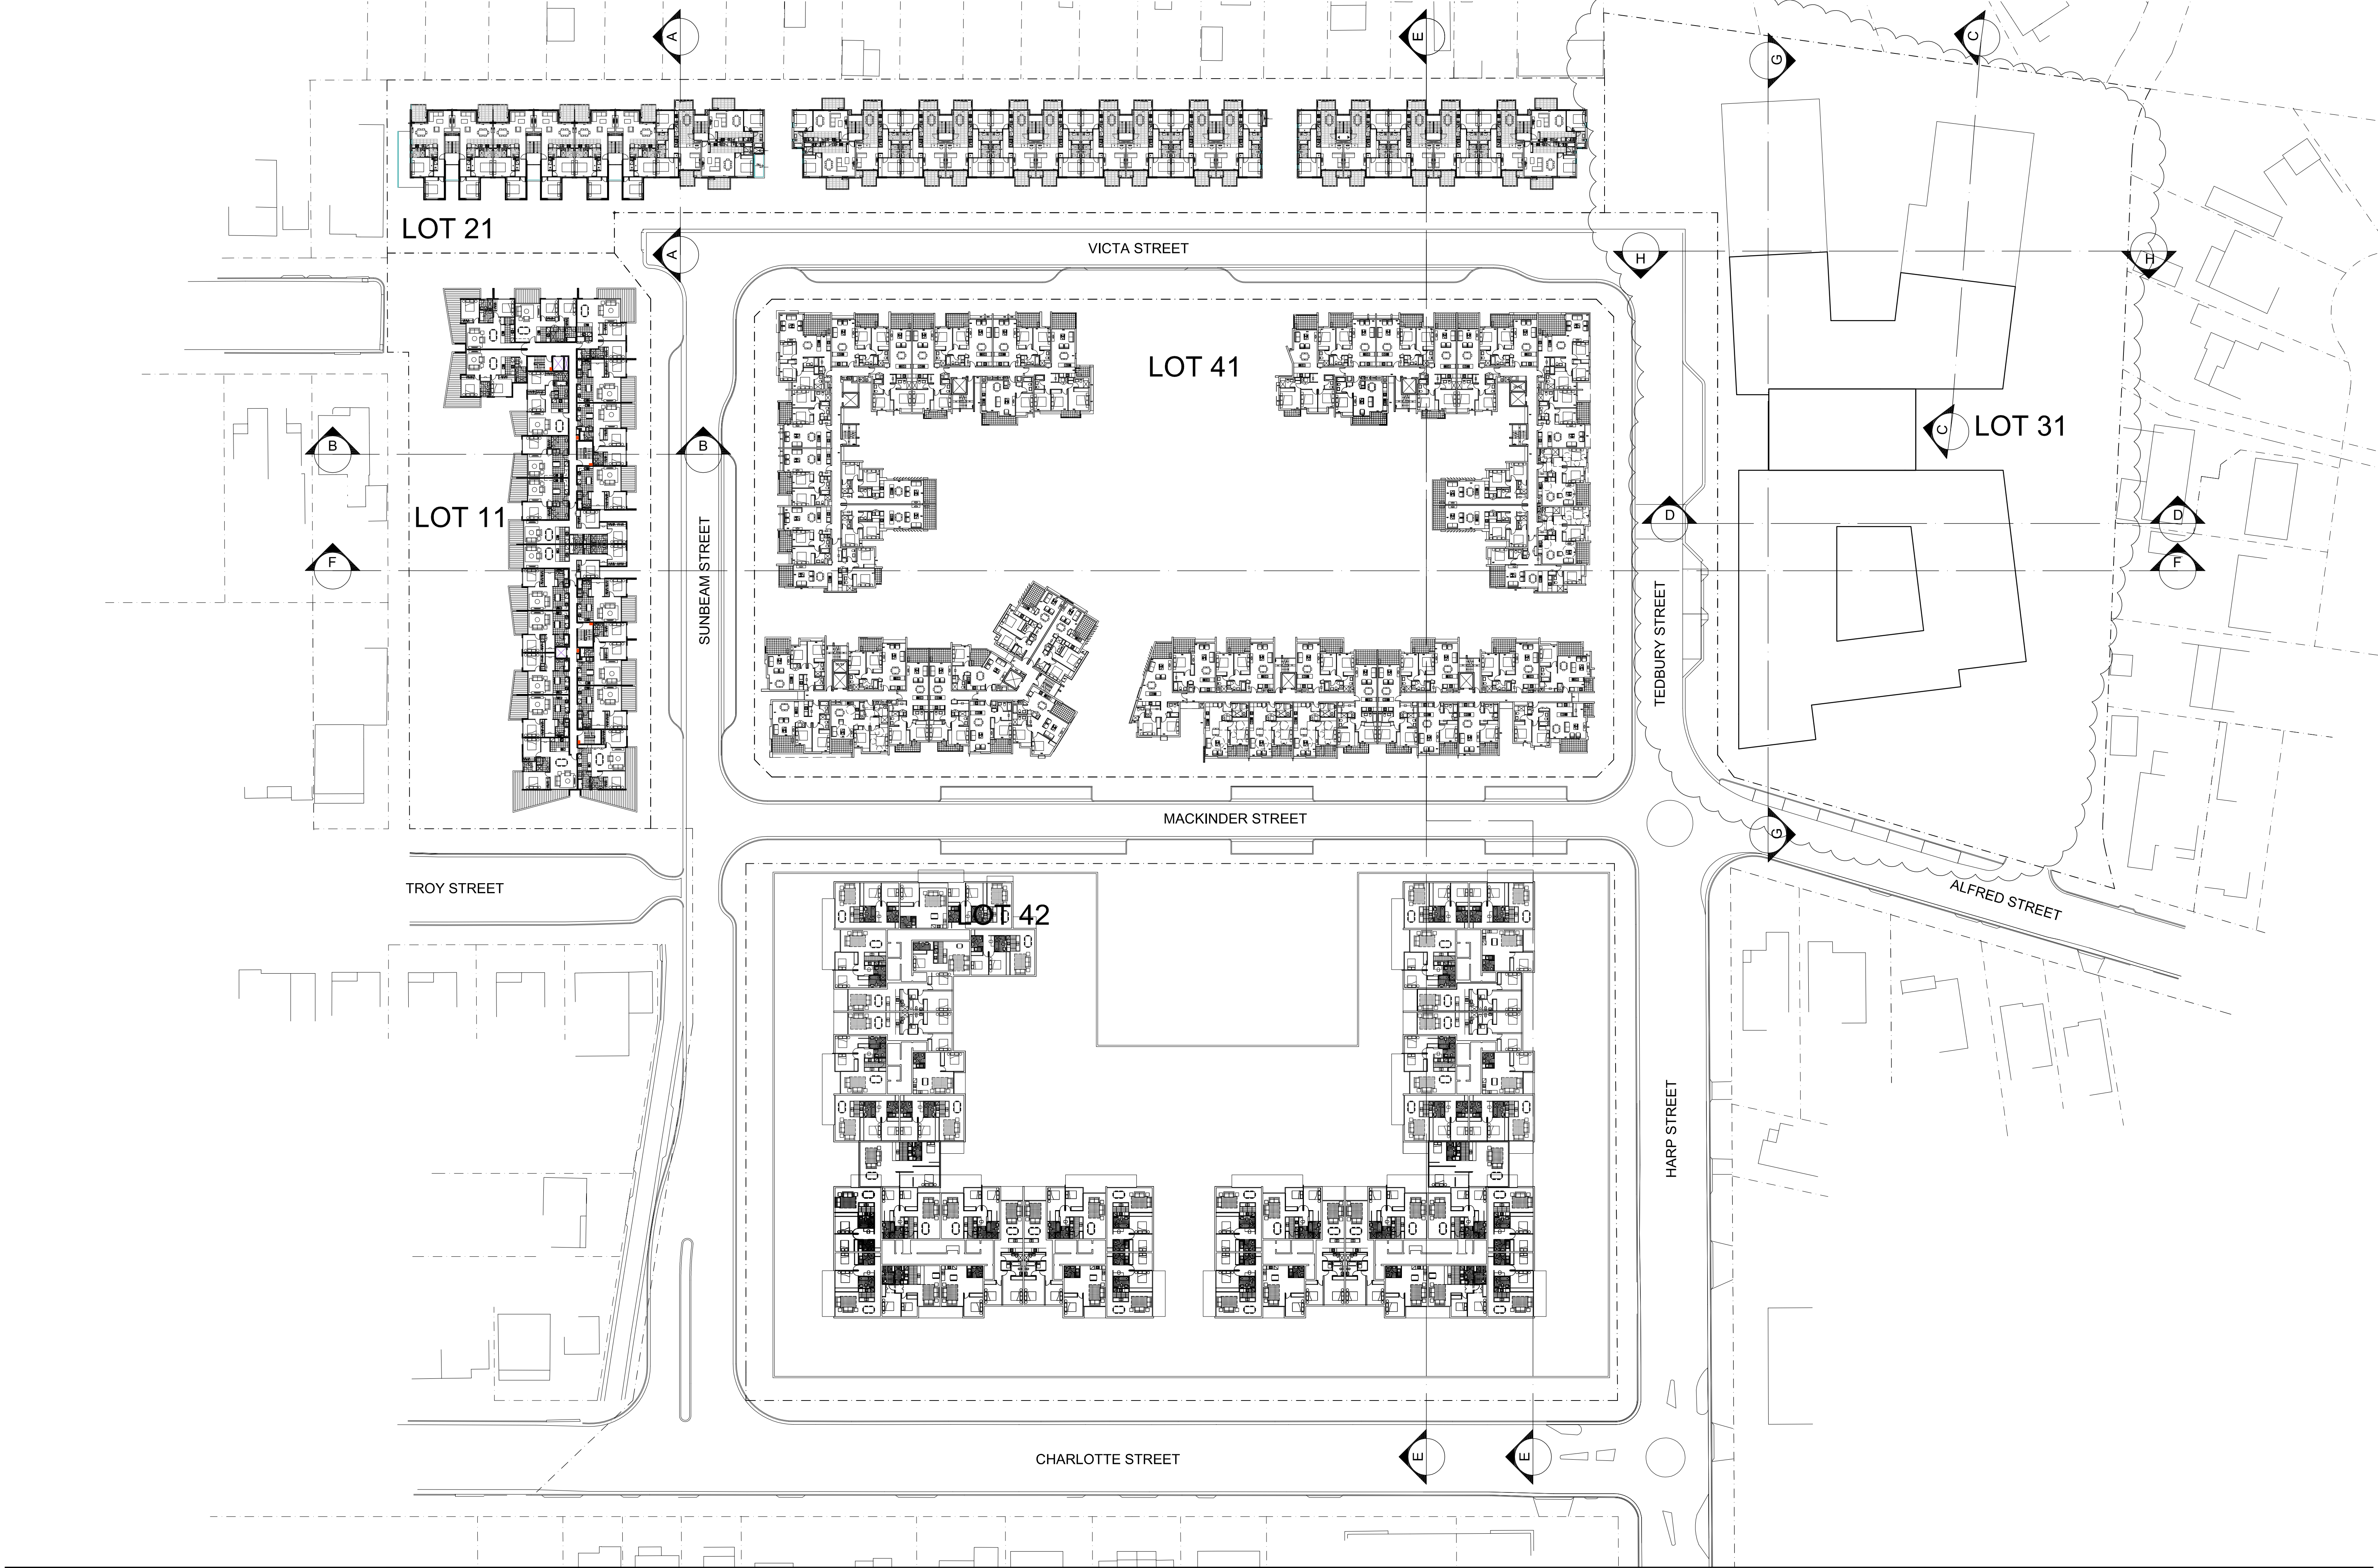


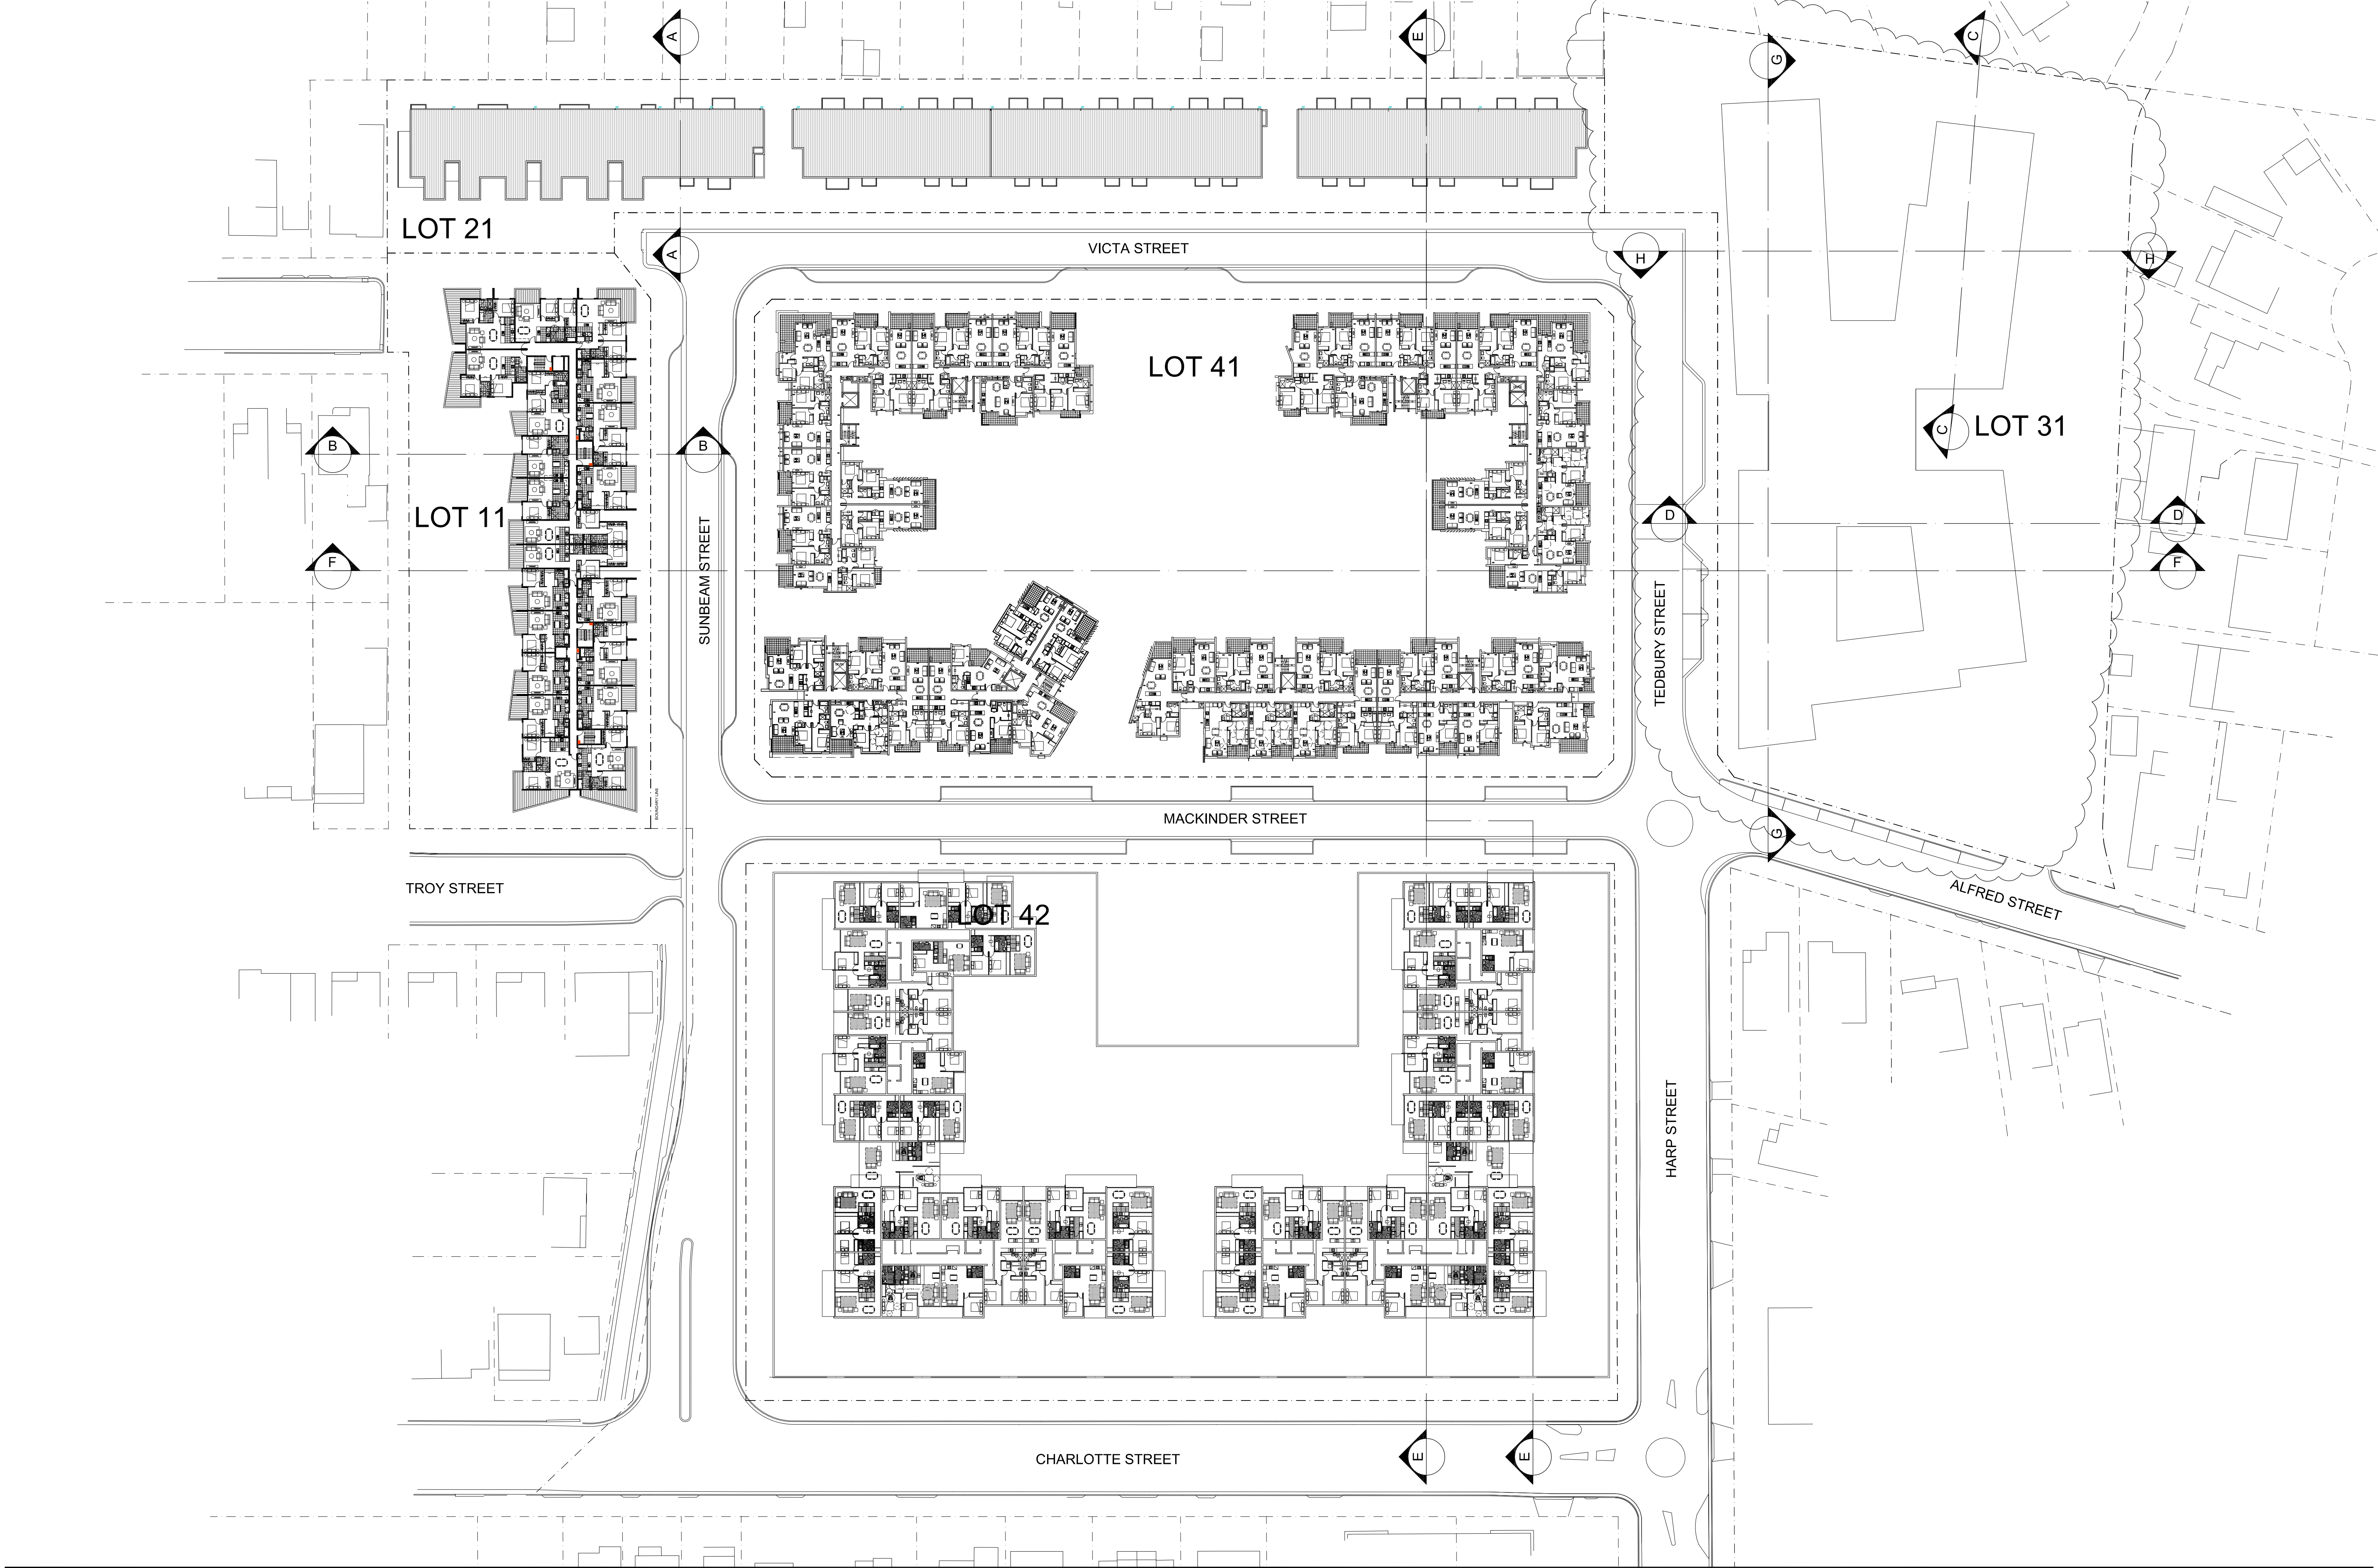


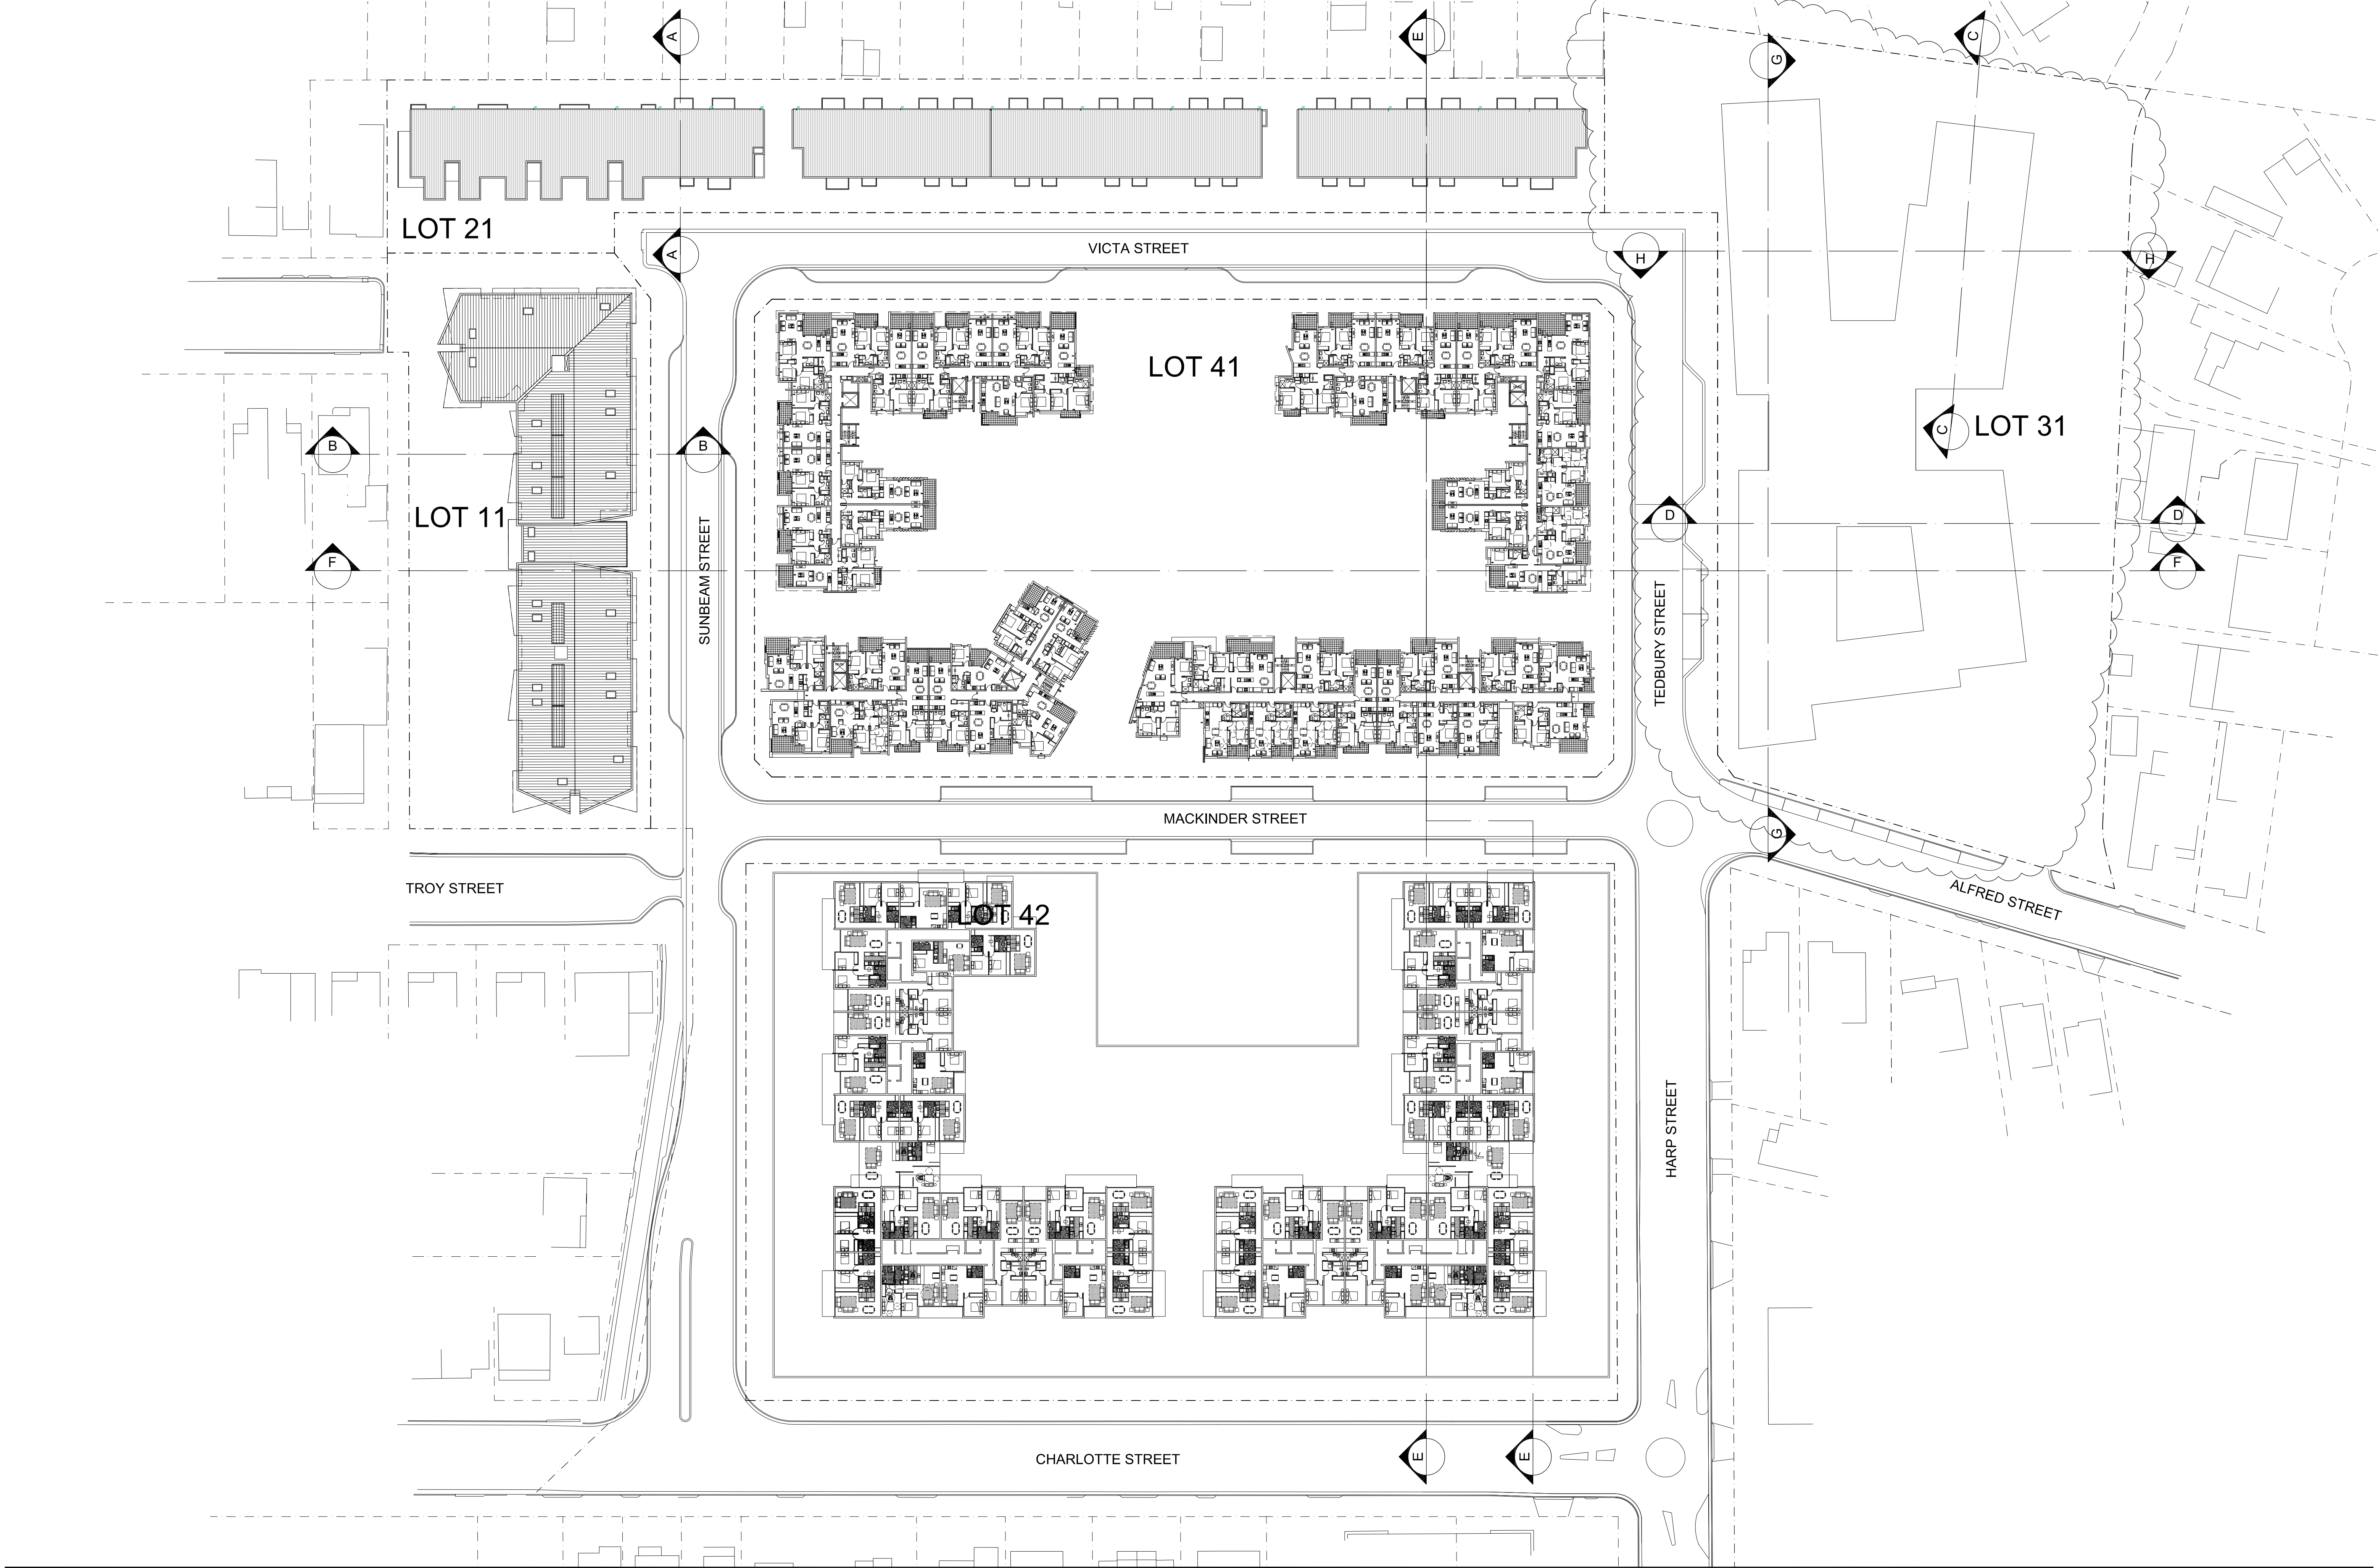


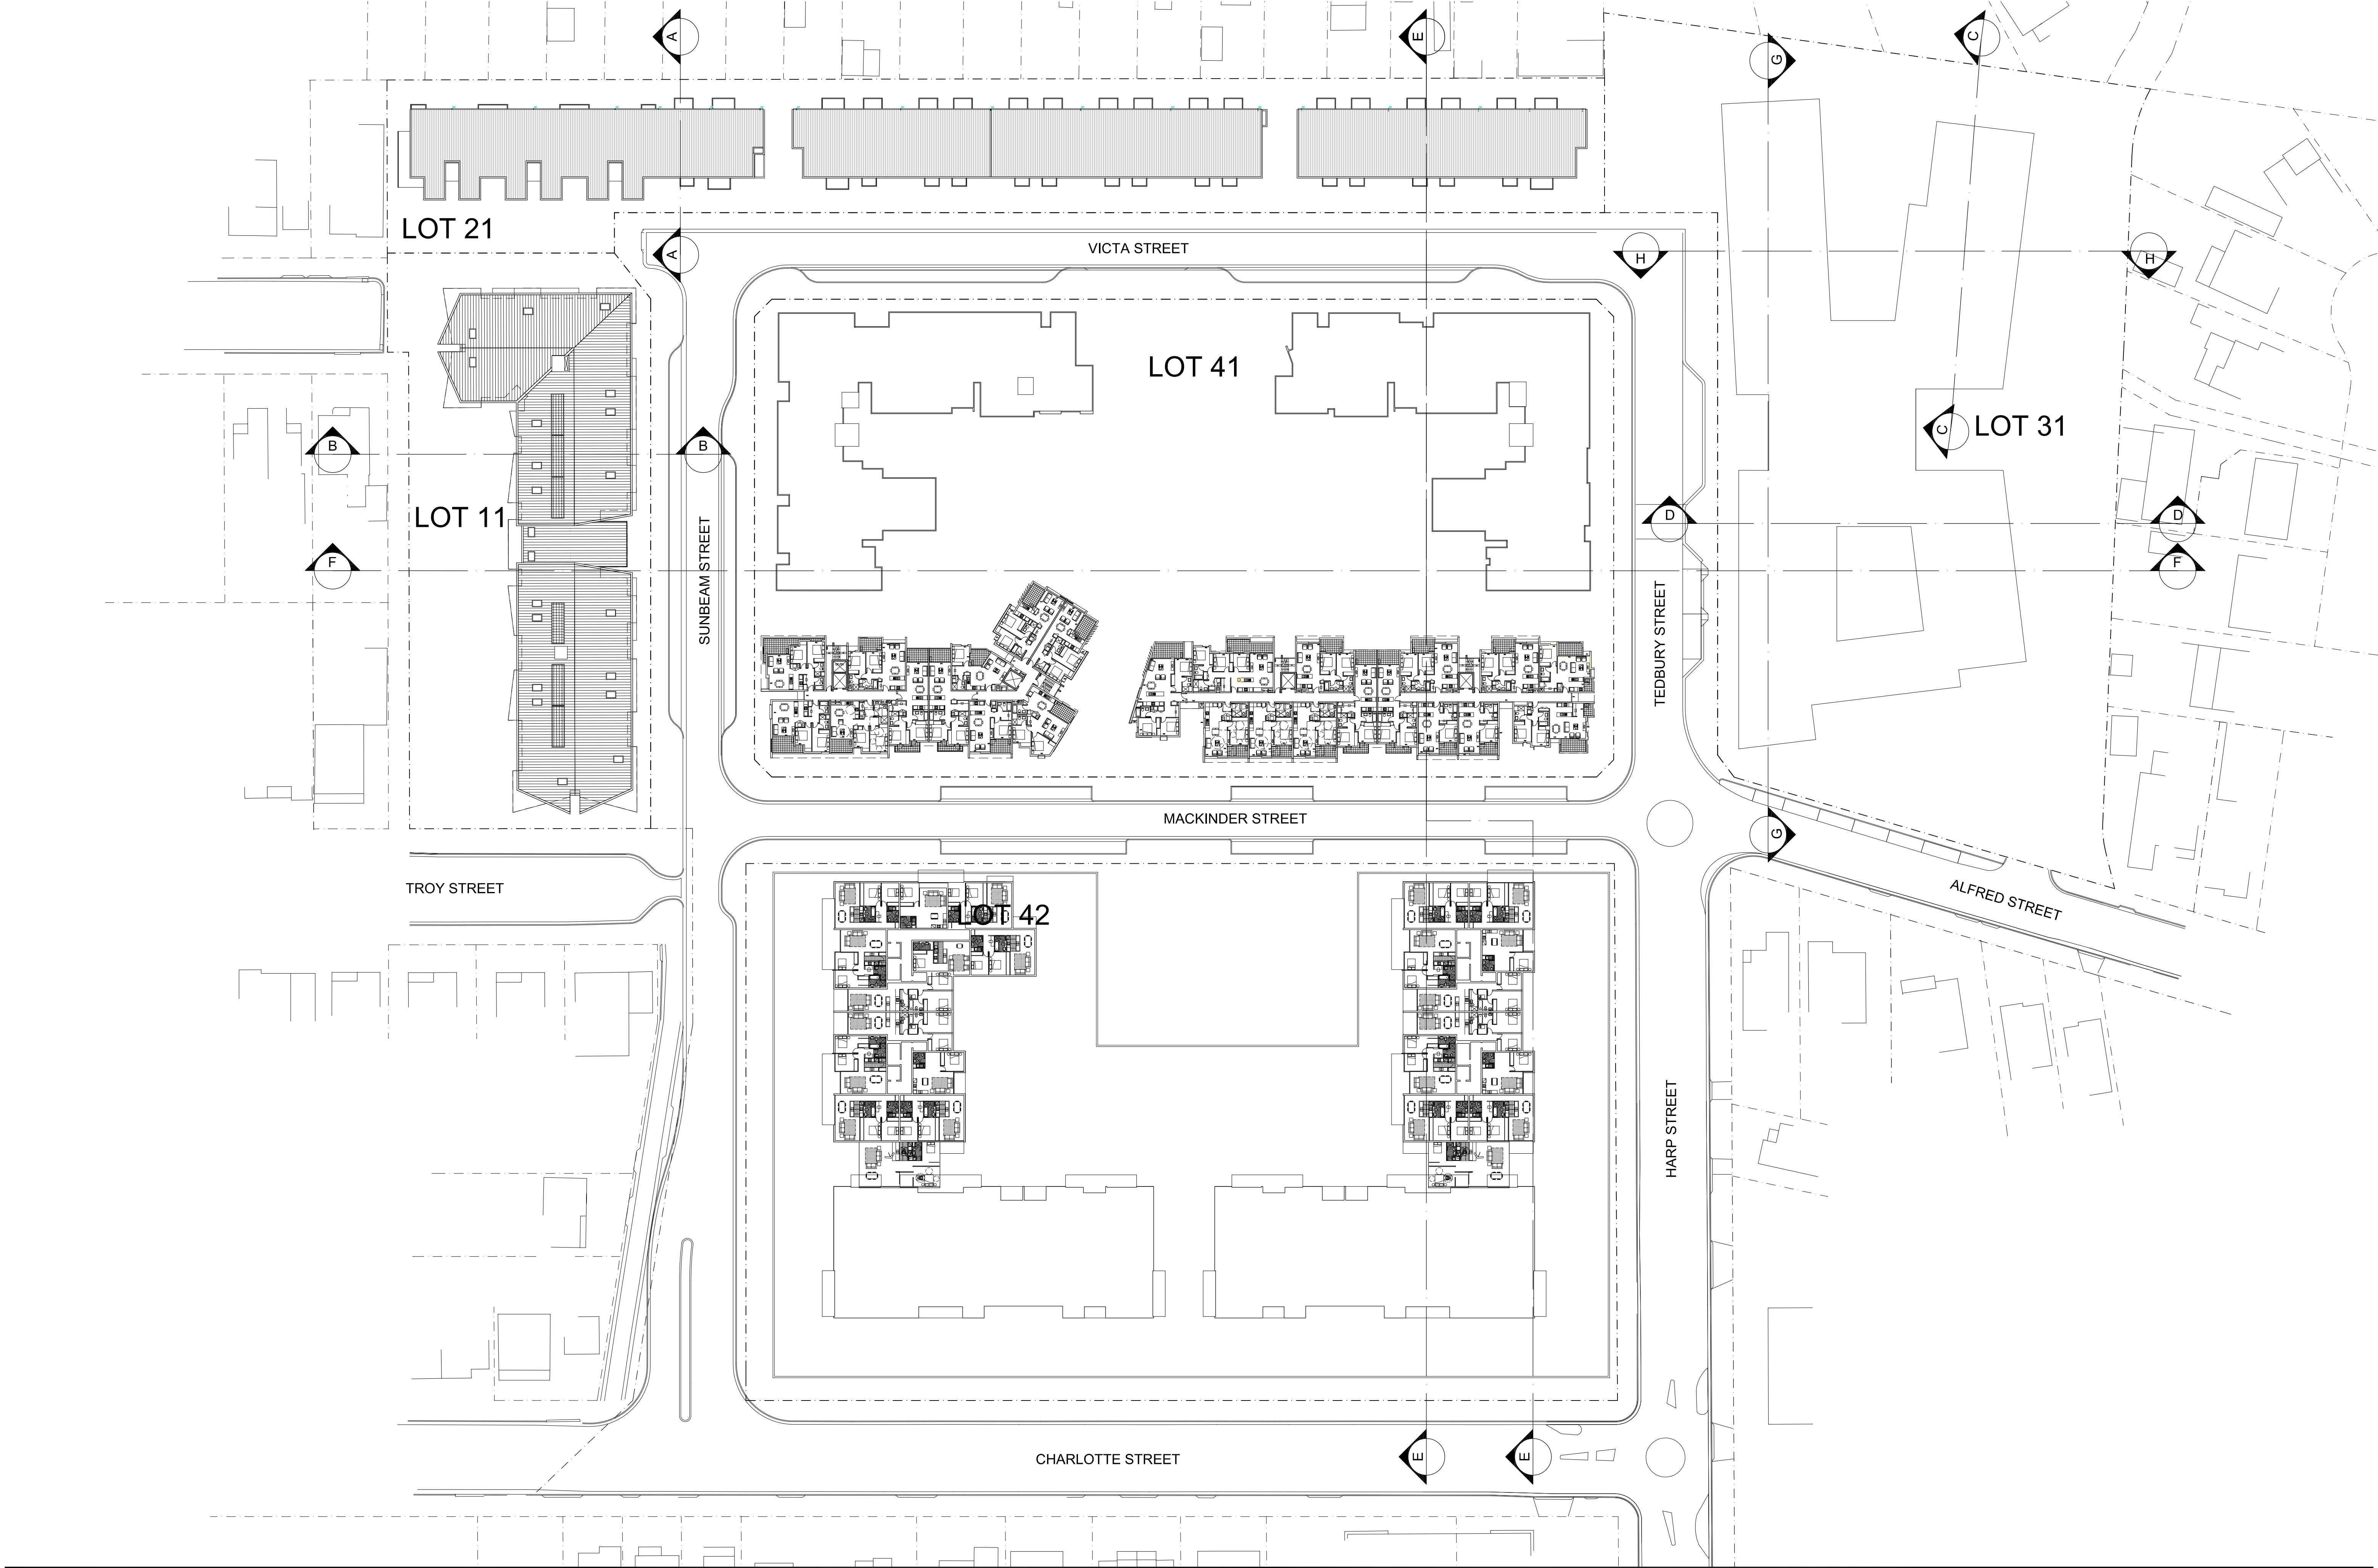


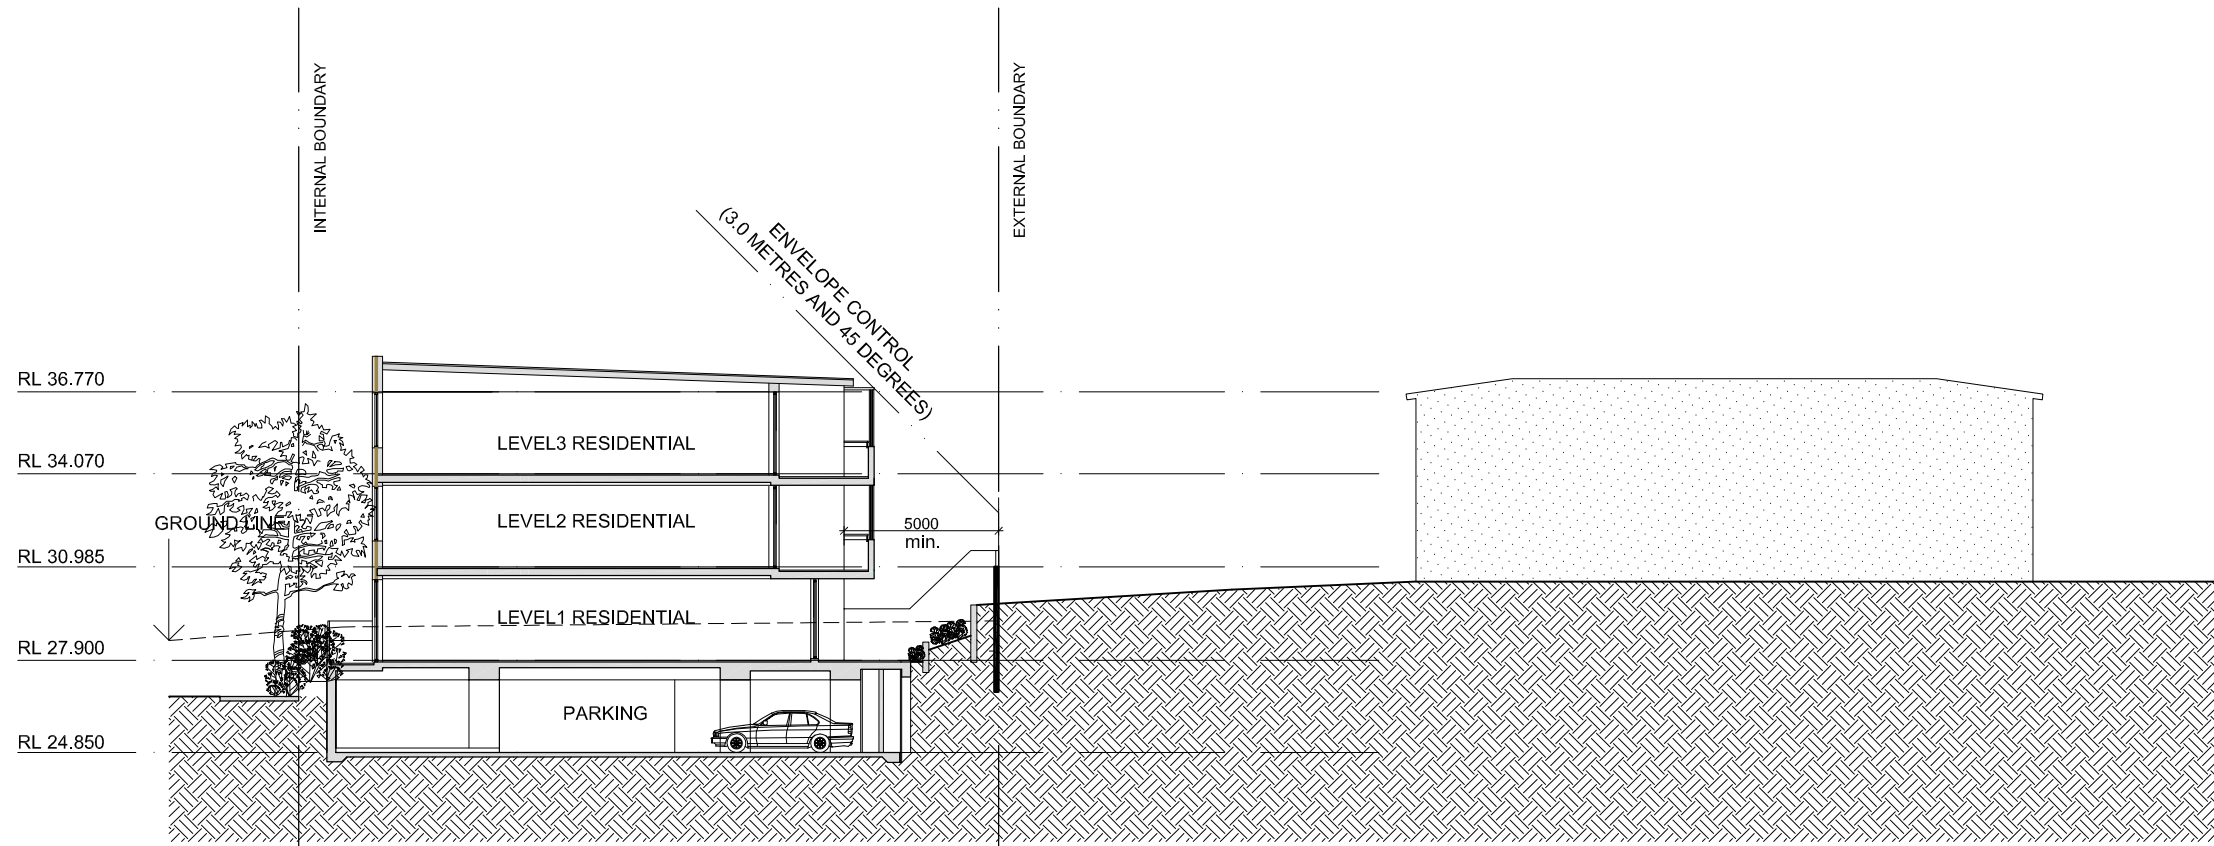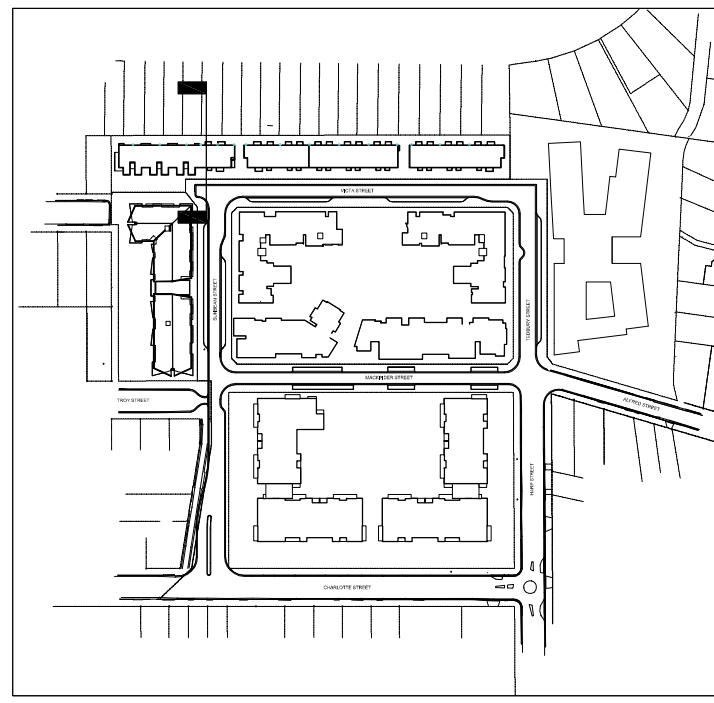



SECTION AA
LOT 21
RESIDENTIAL BUILDING

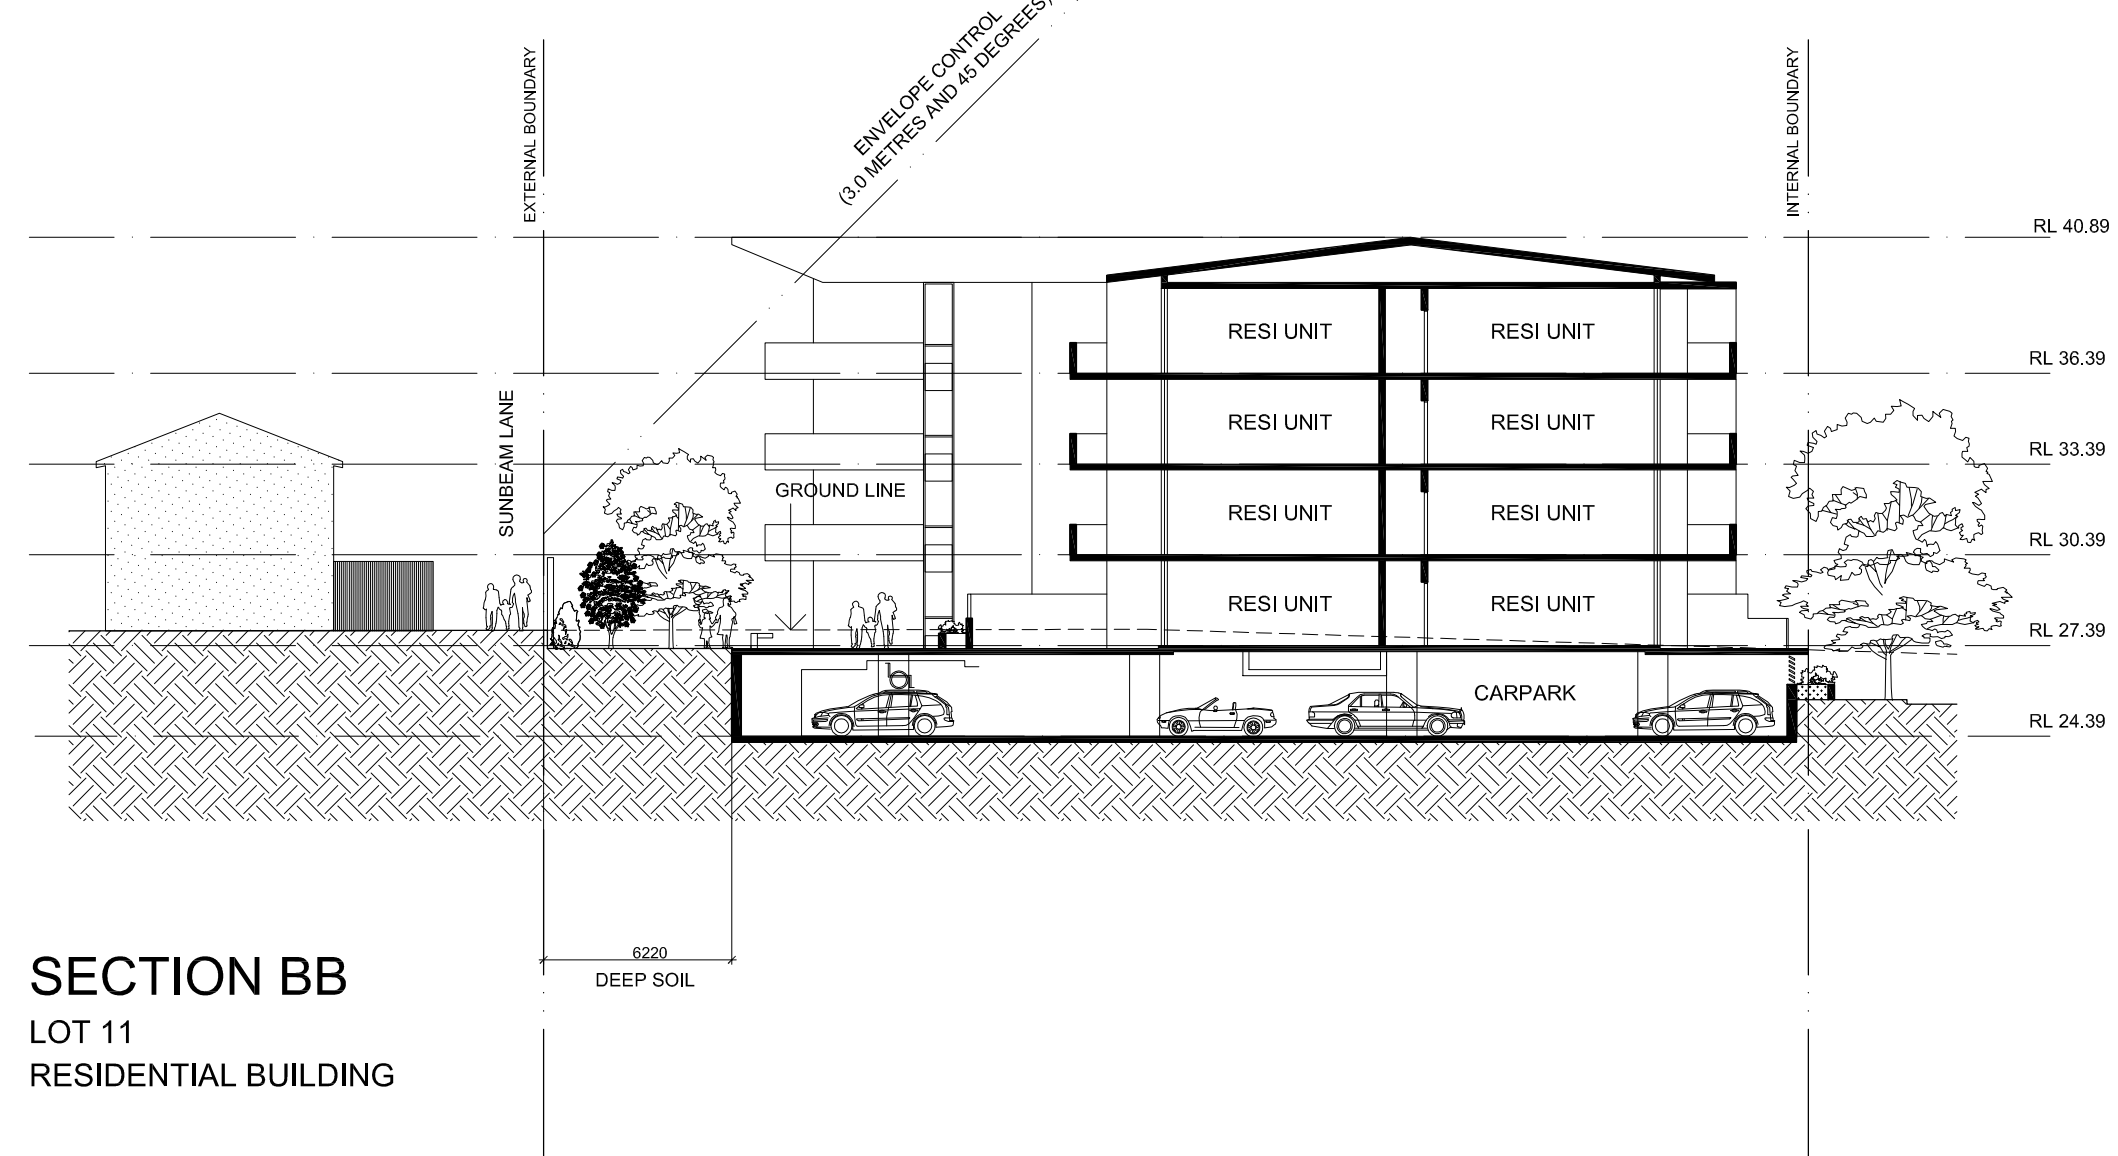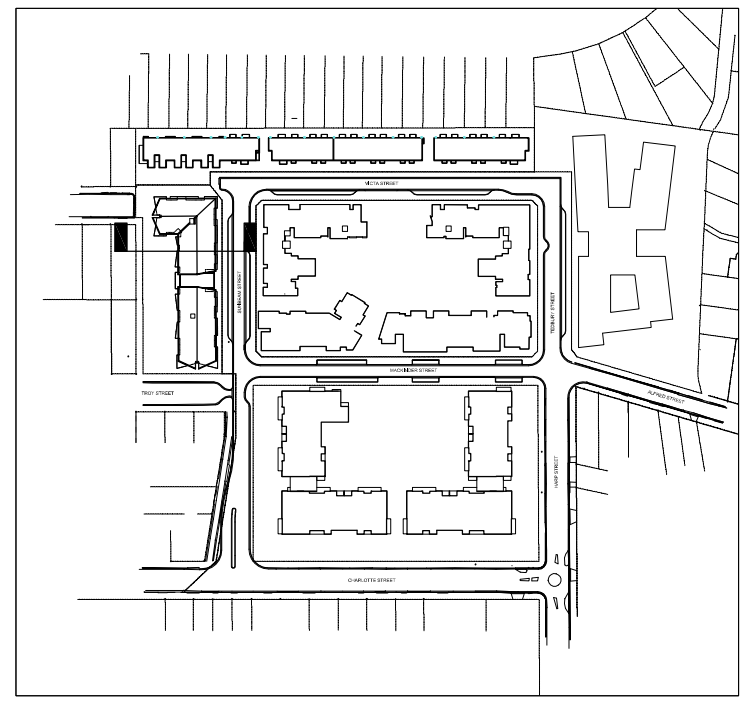





SECTION BB
LOT 11
RESIDENTIAL BUILDING

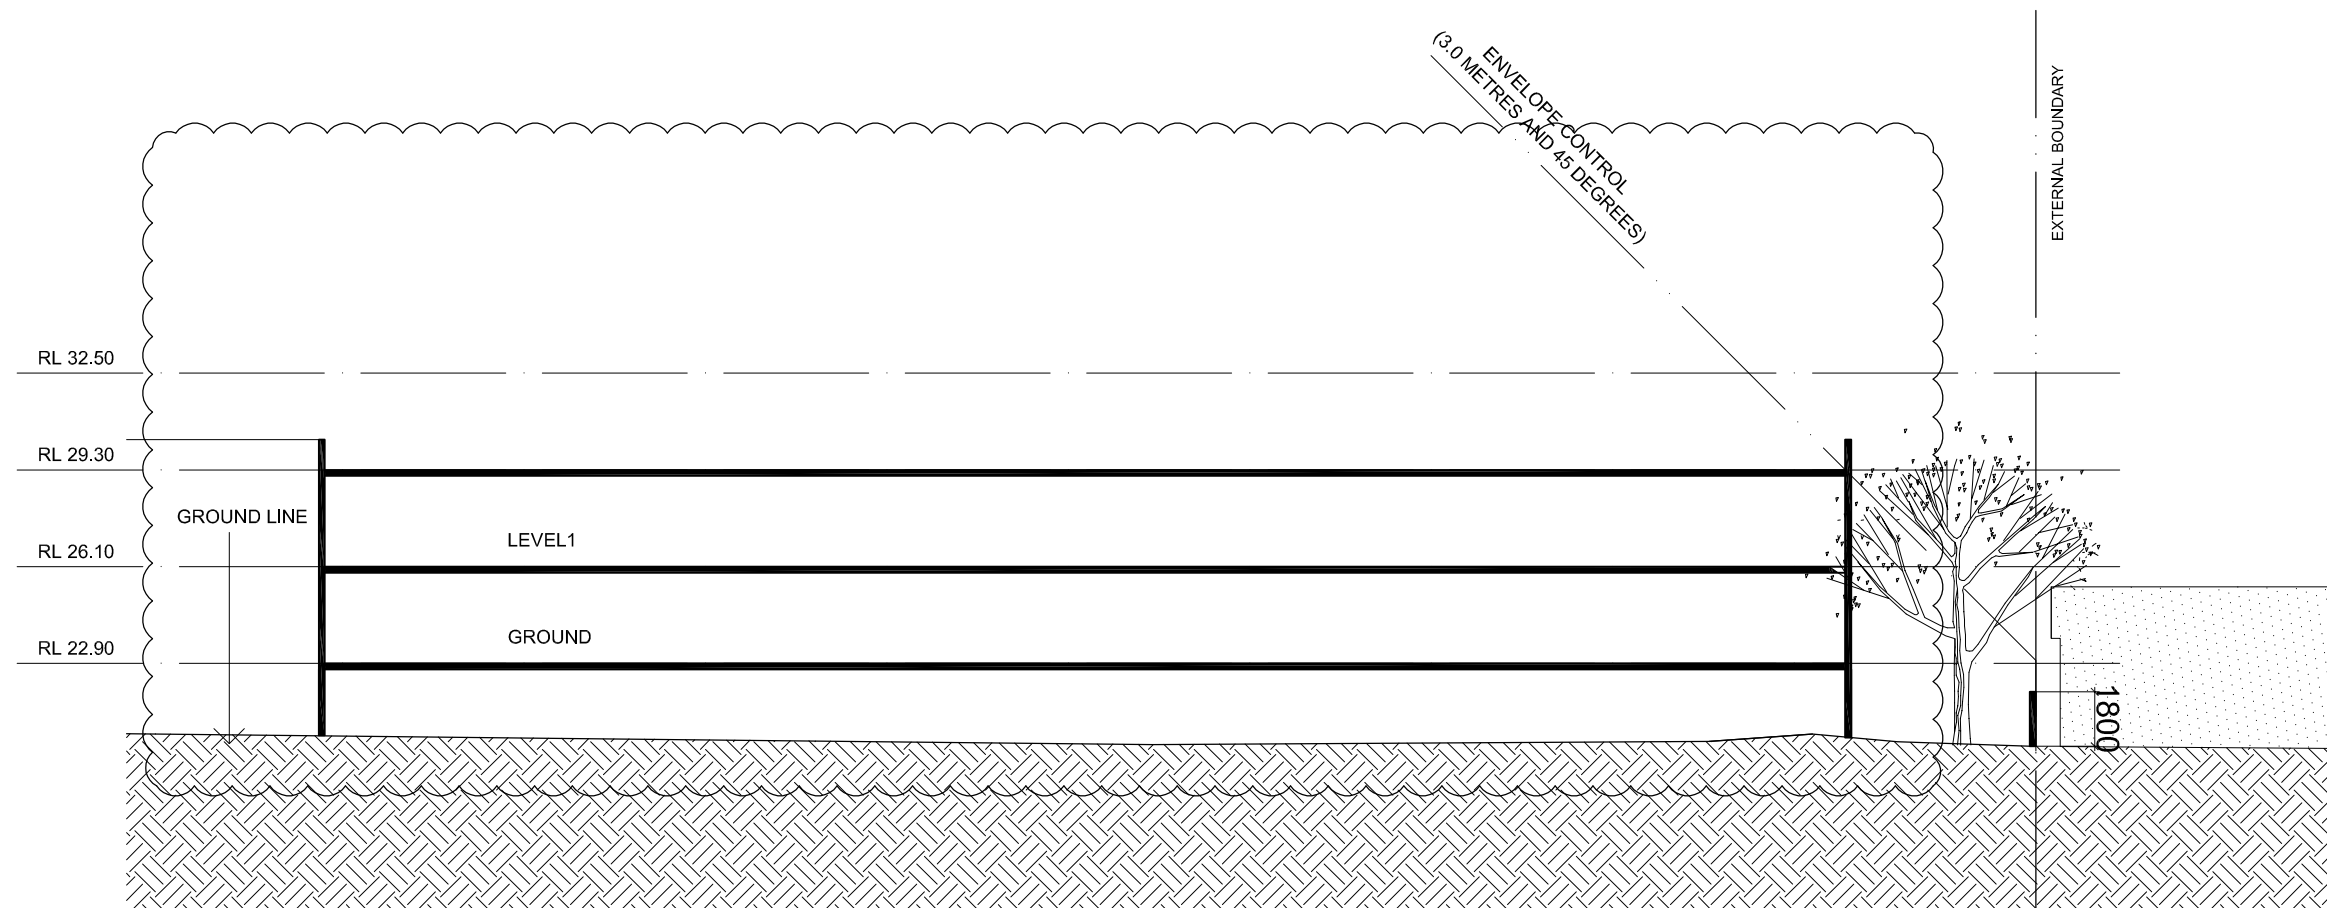
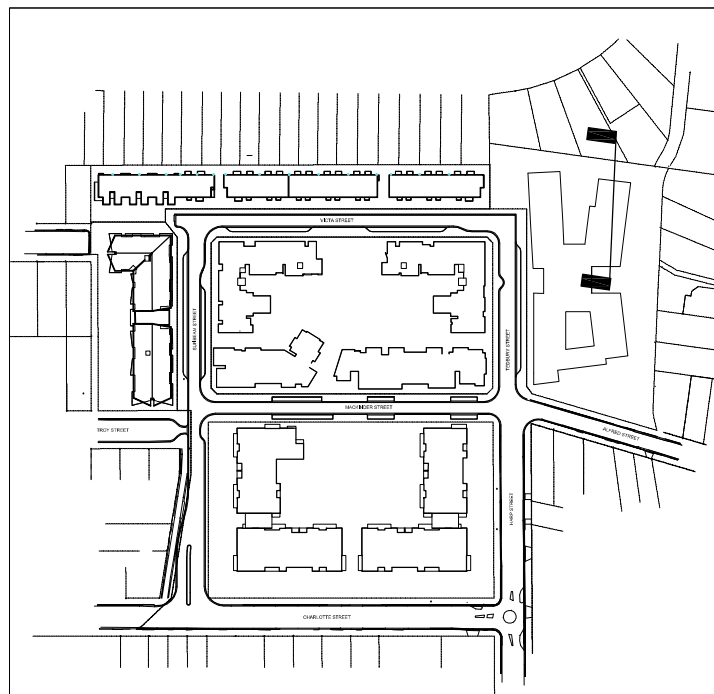


SECTION CC
LOT 31
SENIORS LIVING COMPLEX

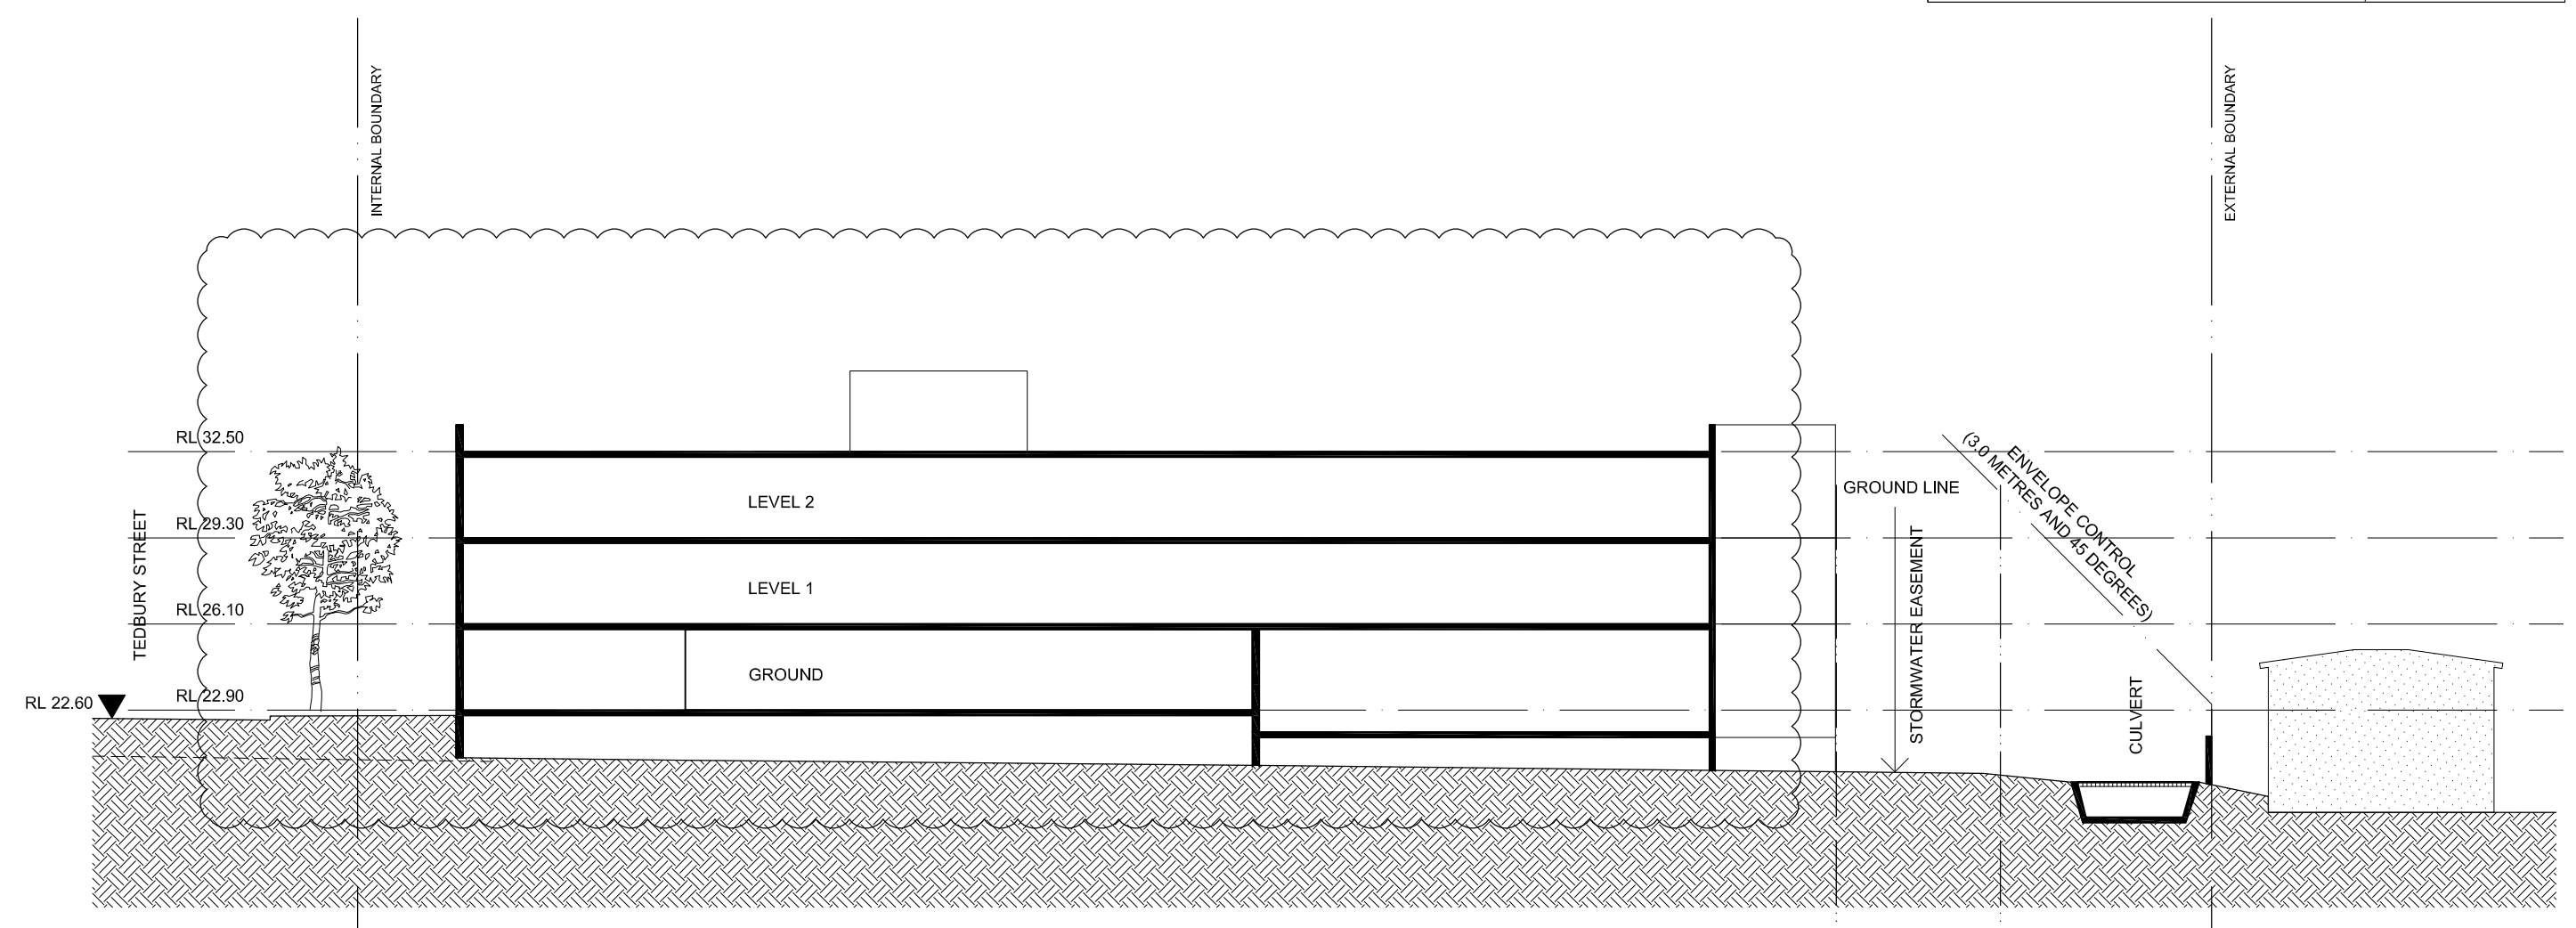
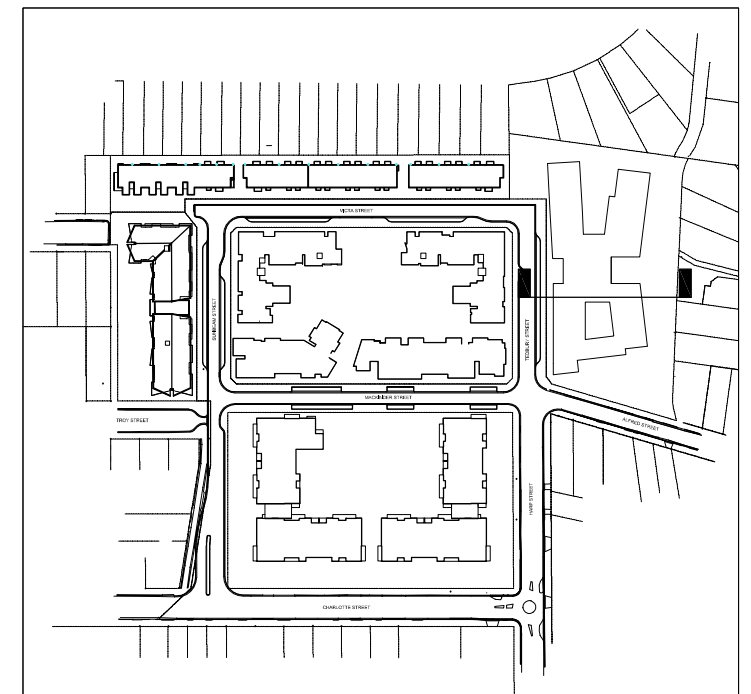


SECTION DD
LOT 31
SENIORS LIVING COMPLEX

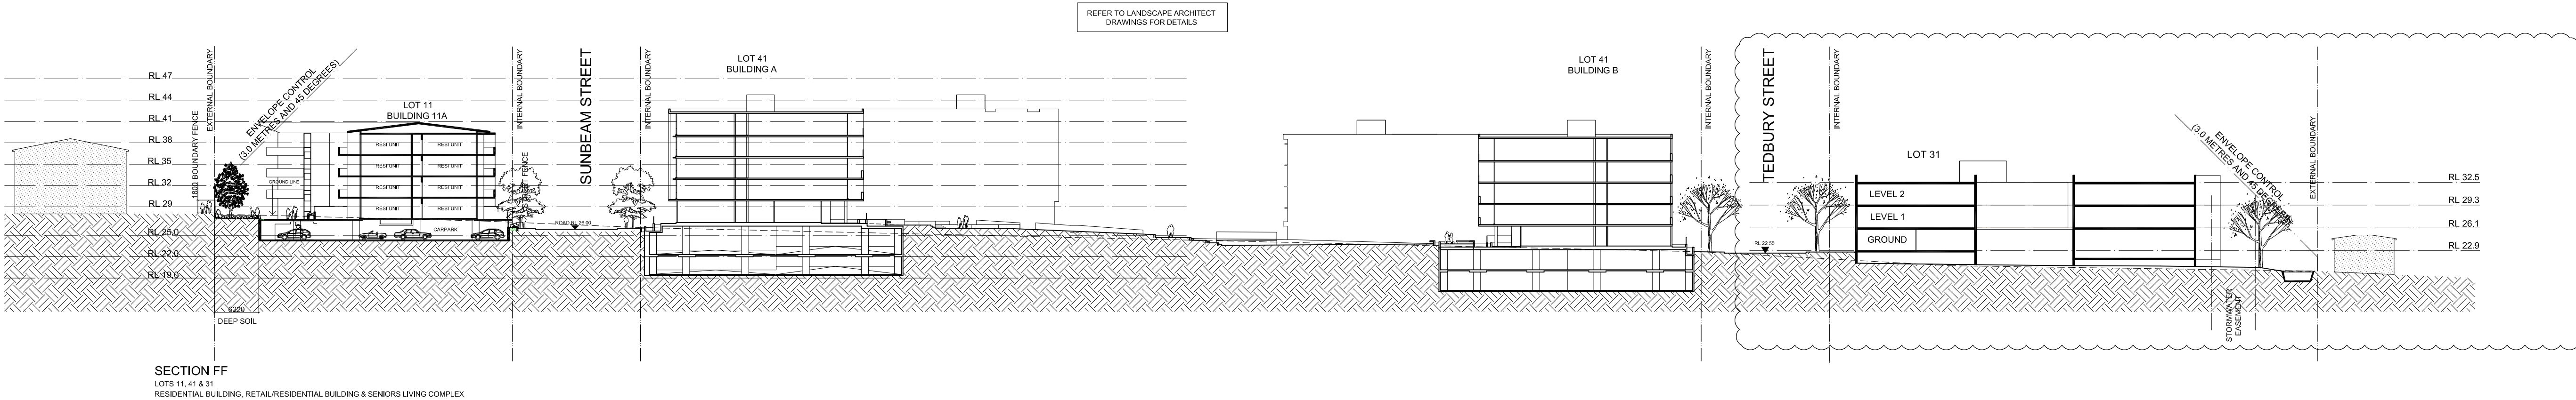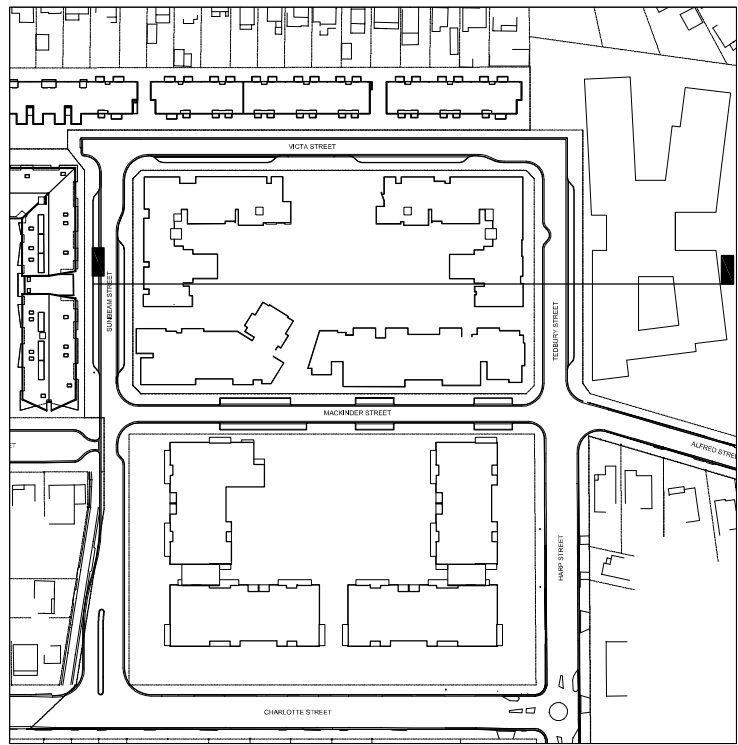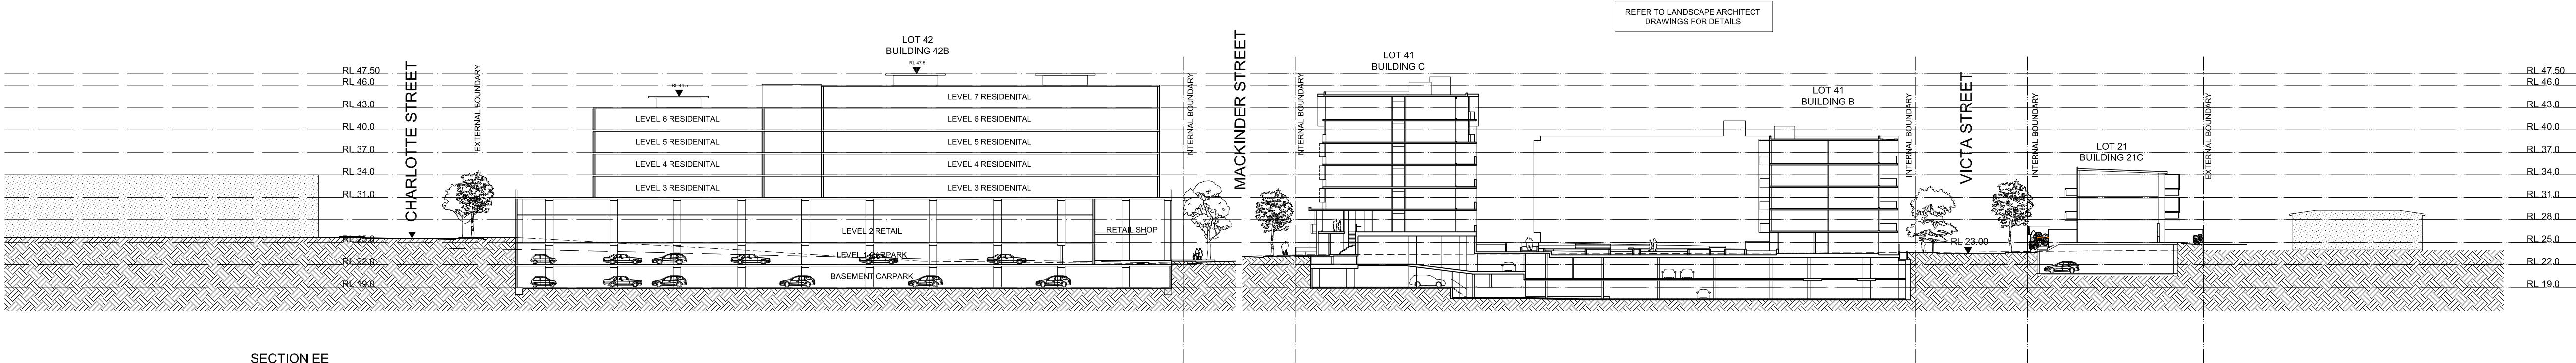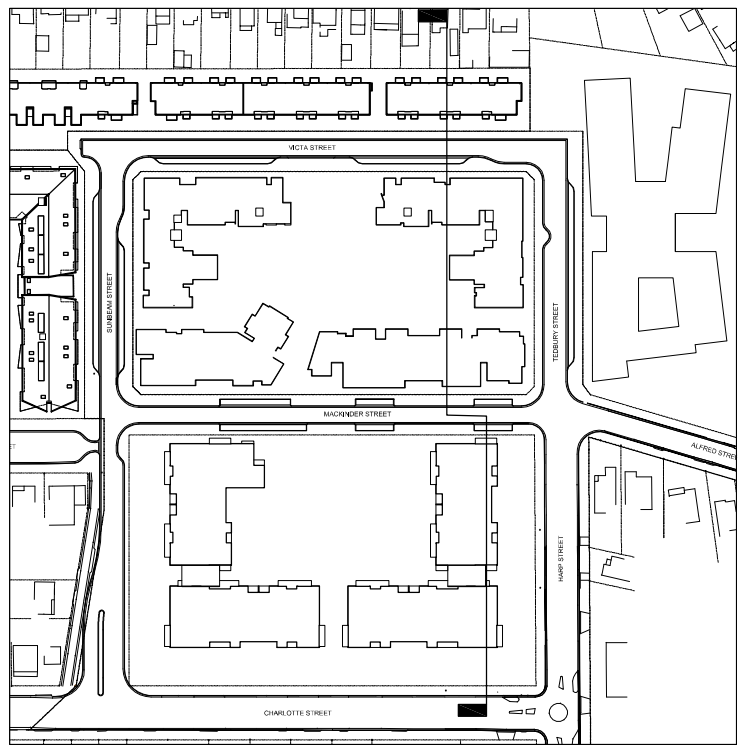

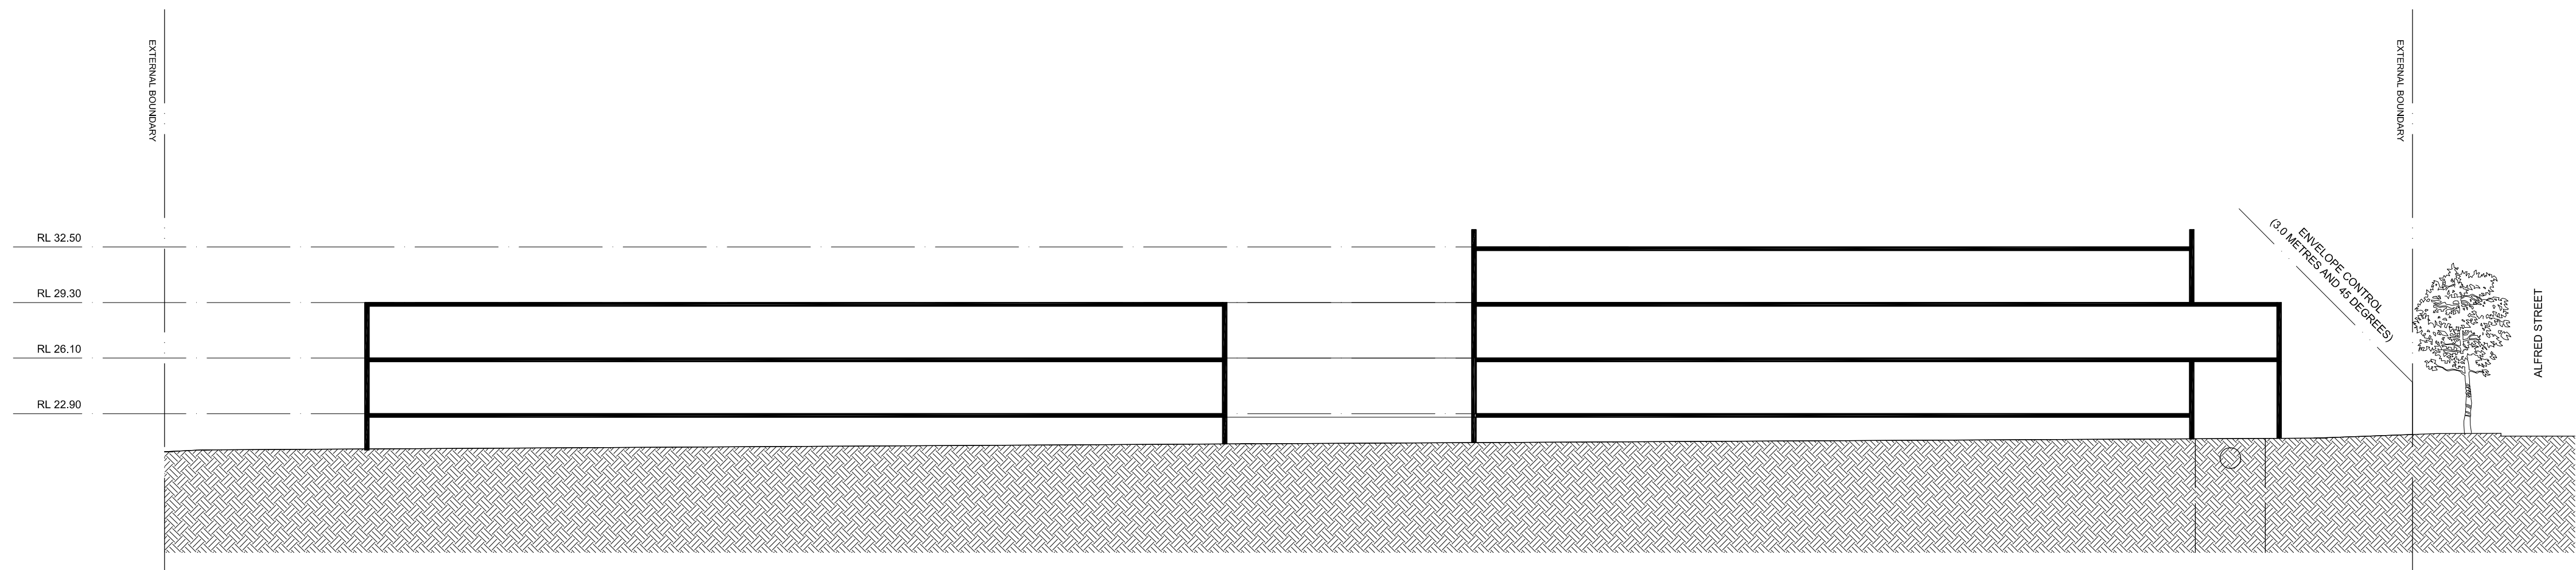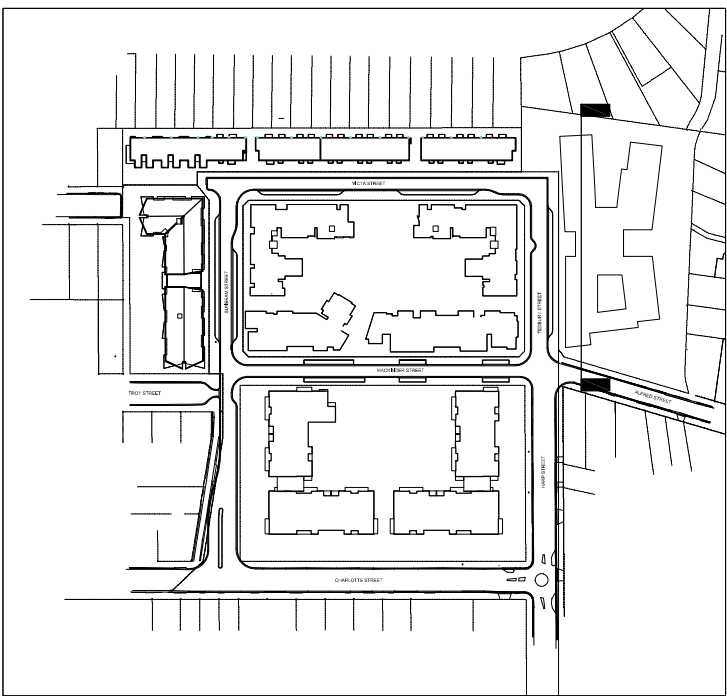

SECTION GG
LOT 31
SENIORS LIVING COMPLEX

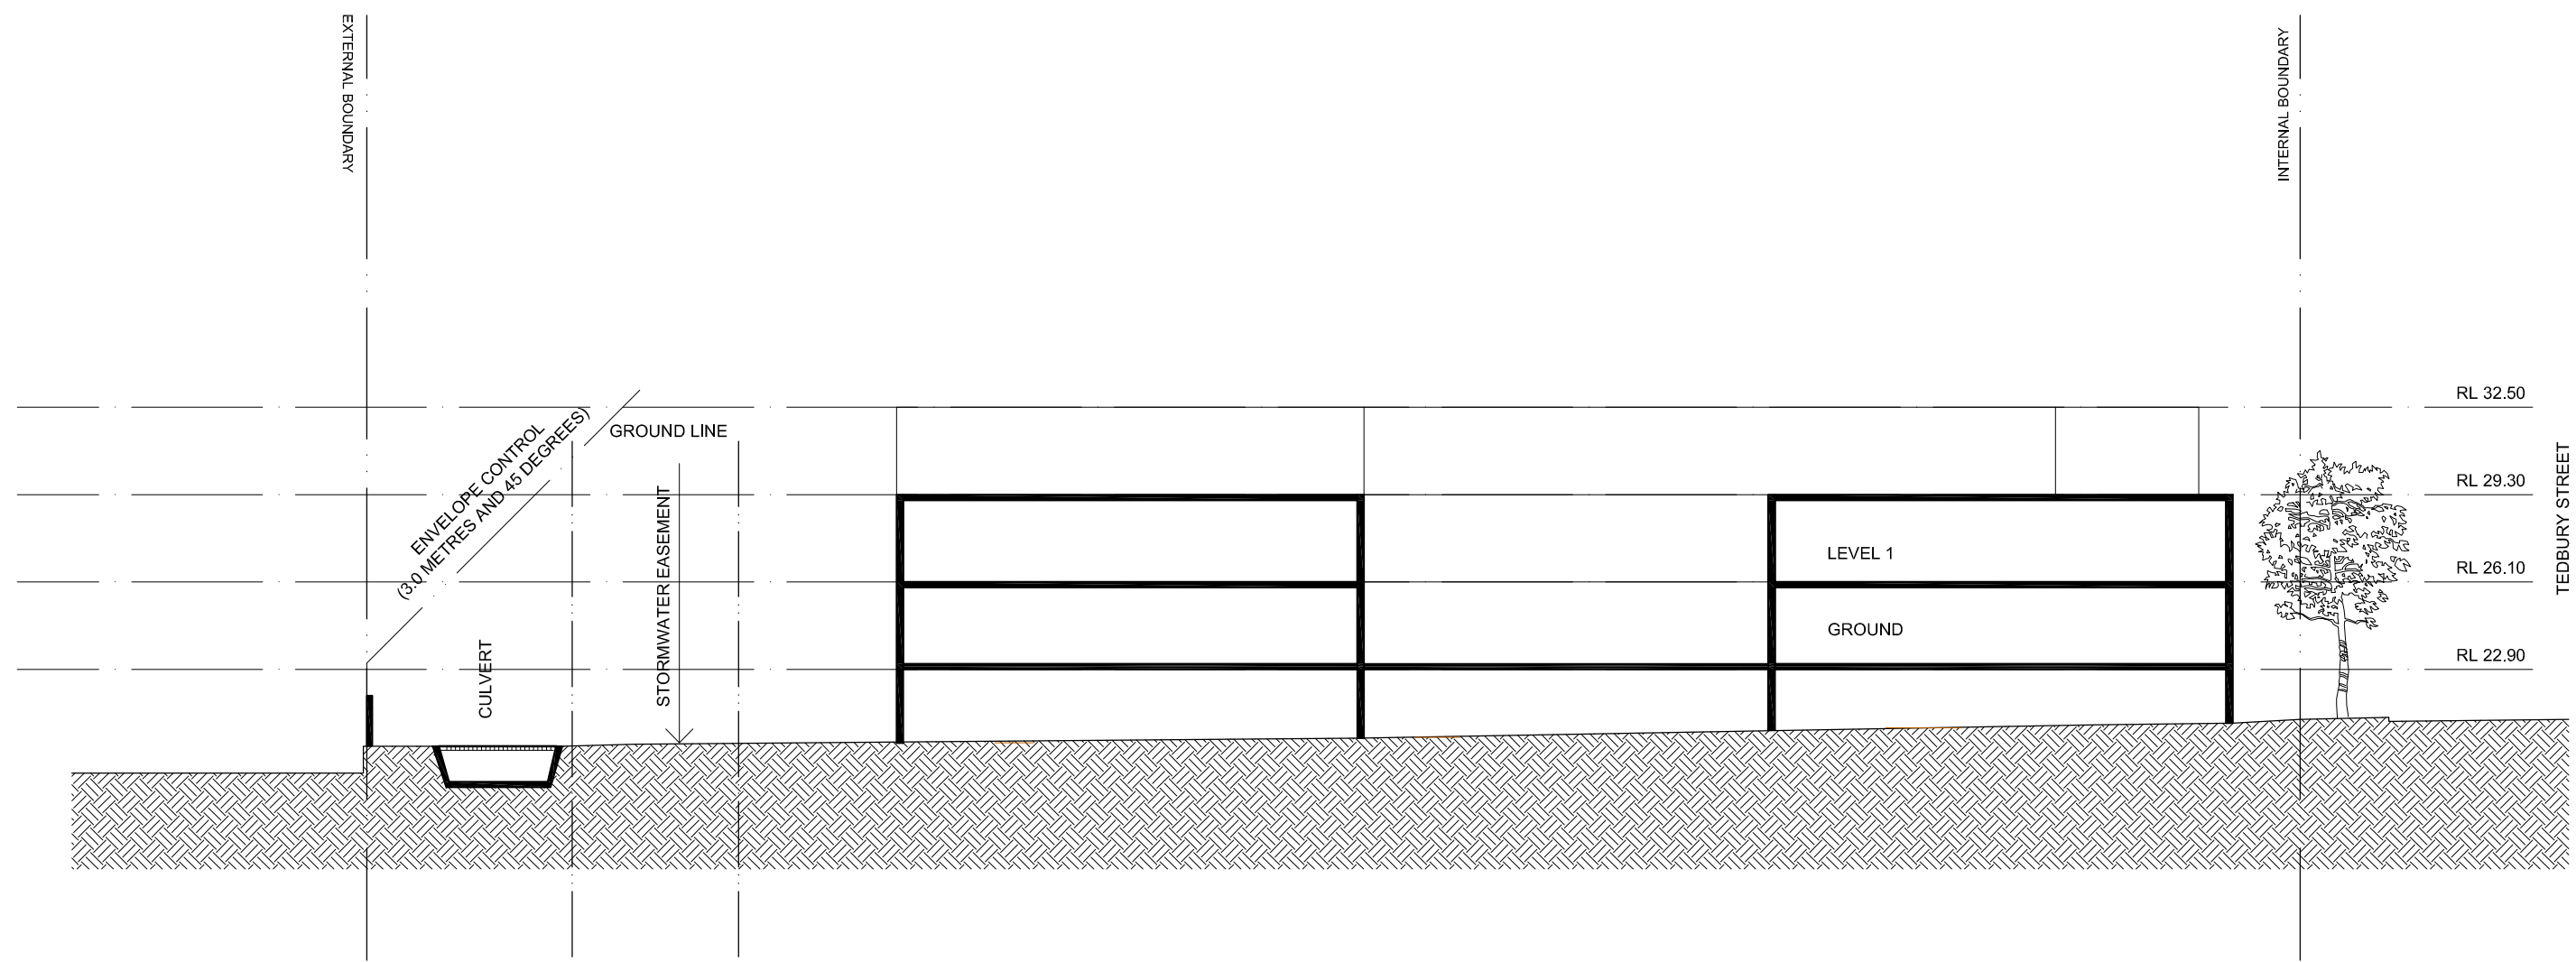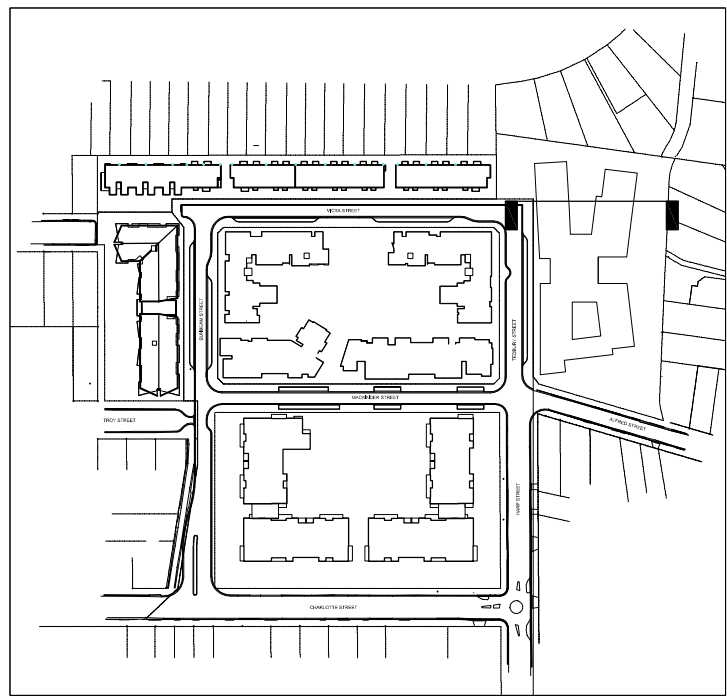

SECTION HH
LOT 31
SENIORS LIVING COMPLEX