


CLEMTON PARK - CONCEPT SCHEME

60 Charlotte Street, Clemton Park, NSW 2206


S75W


DRAWING LIST


DRAWING NO.	DRAWING TITLE	SCALE	ISSUE
S75W 1.01	CONCEPT PLAN COVERSHEET	NTS	J
S75W 2.01	CONCEPT PLAN ROOF LEVEL	1:500 @ A1	J
S75W 2.02	CONCEPT PLAN LEVEL B	1:500 @ A1	J
S75W 2.03	CONCEPT PLAN LEVEL 1	1:500 @ A1	J
S75W 2.04	CONCEPT PLAN LEVEL 2	1:500 @ A1	J
S75W 2.05	CONCEPT PLAN LEVEL 3	1:500 @ A1	J
S75W 2.06	CONCEPT PLAN LEVEL 4	1:500 @ A1	J
S75W 2.07	CONCEPT PLAN LEVEL 5	1:500 @ A1	J
S75W 2.08	CONCEPT PLAN LEVEL 6	1:500 @ A1	J
S75W 2.09	CONCEPT PLAN LEVEL 7	1:500 @ A1	J
S75W 2.10	CONCEPT PLAN LEVEL 8	1:500 @ A1	H
S75W 3.01	CONCEPT PLAN SECTIONS 1	1:250 @ A1	H
S75W 3.02	CONCEPT PLAN SECTIONS 2	1:500 @ A1	J
S75W 3.03	CONCEPT PLAN SECTIONS 3	1:500 @ A1	A

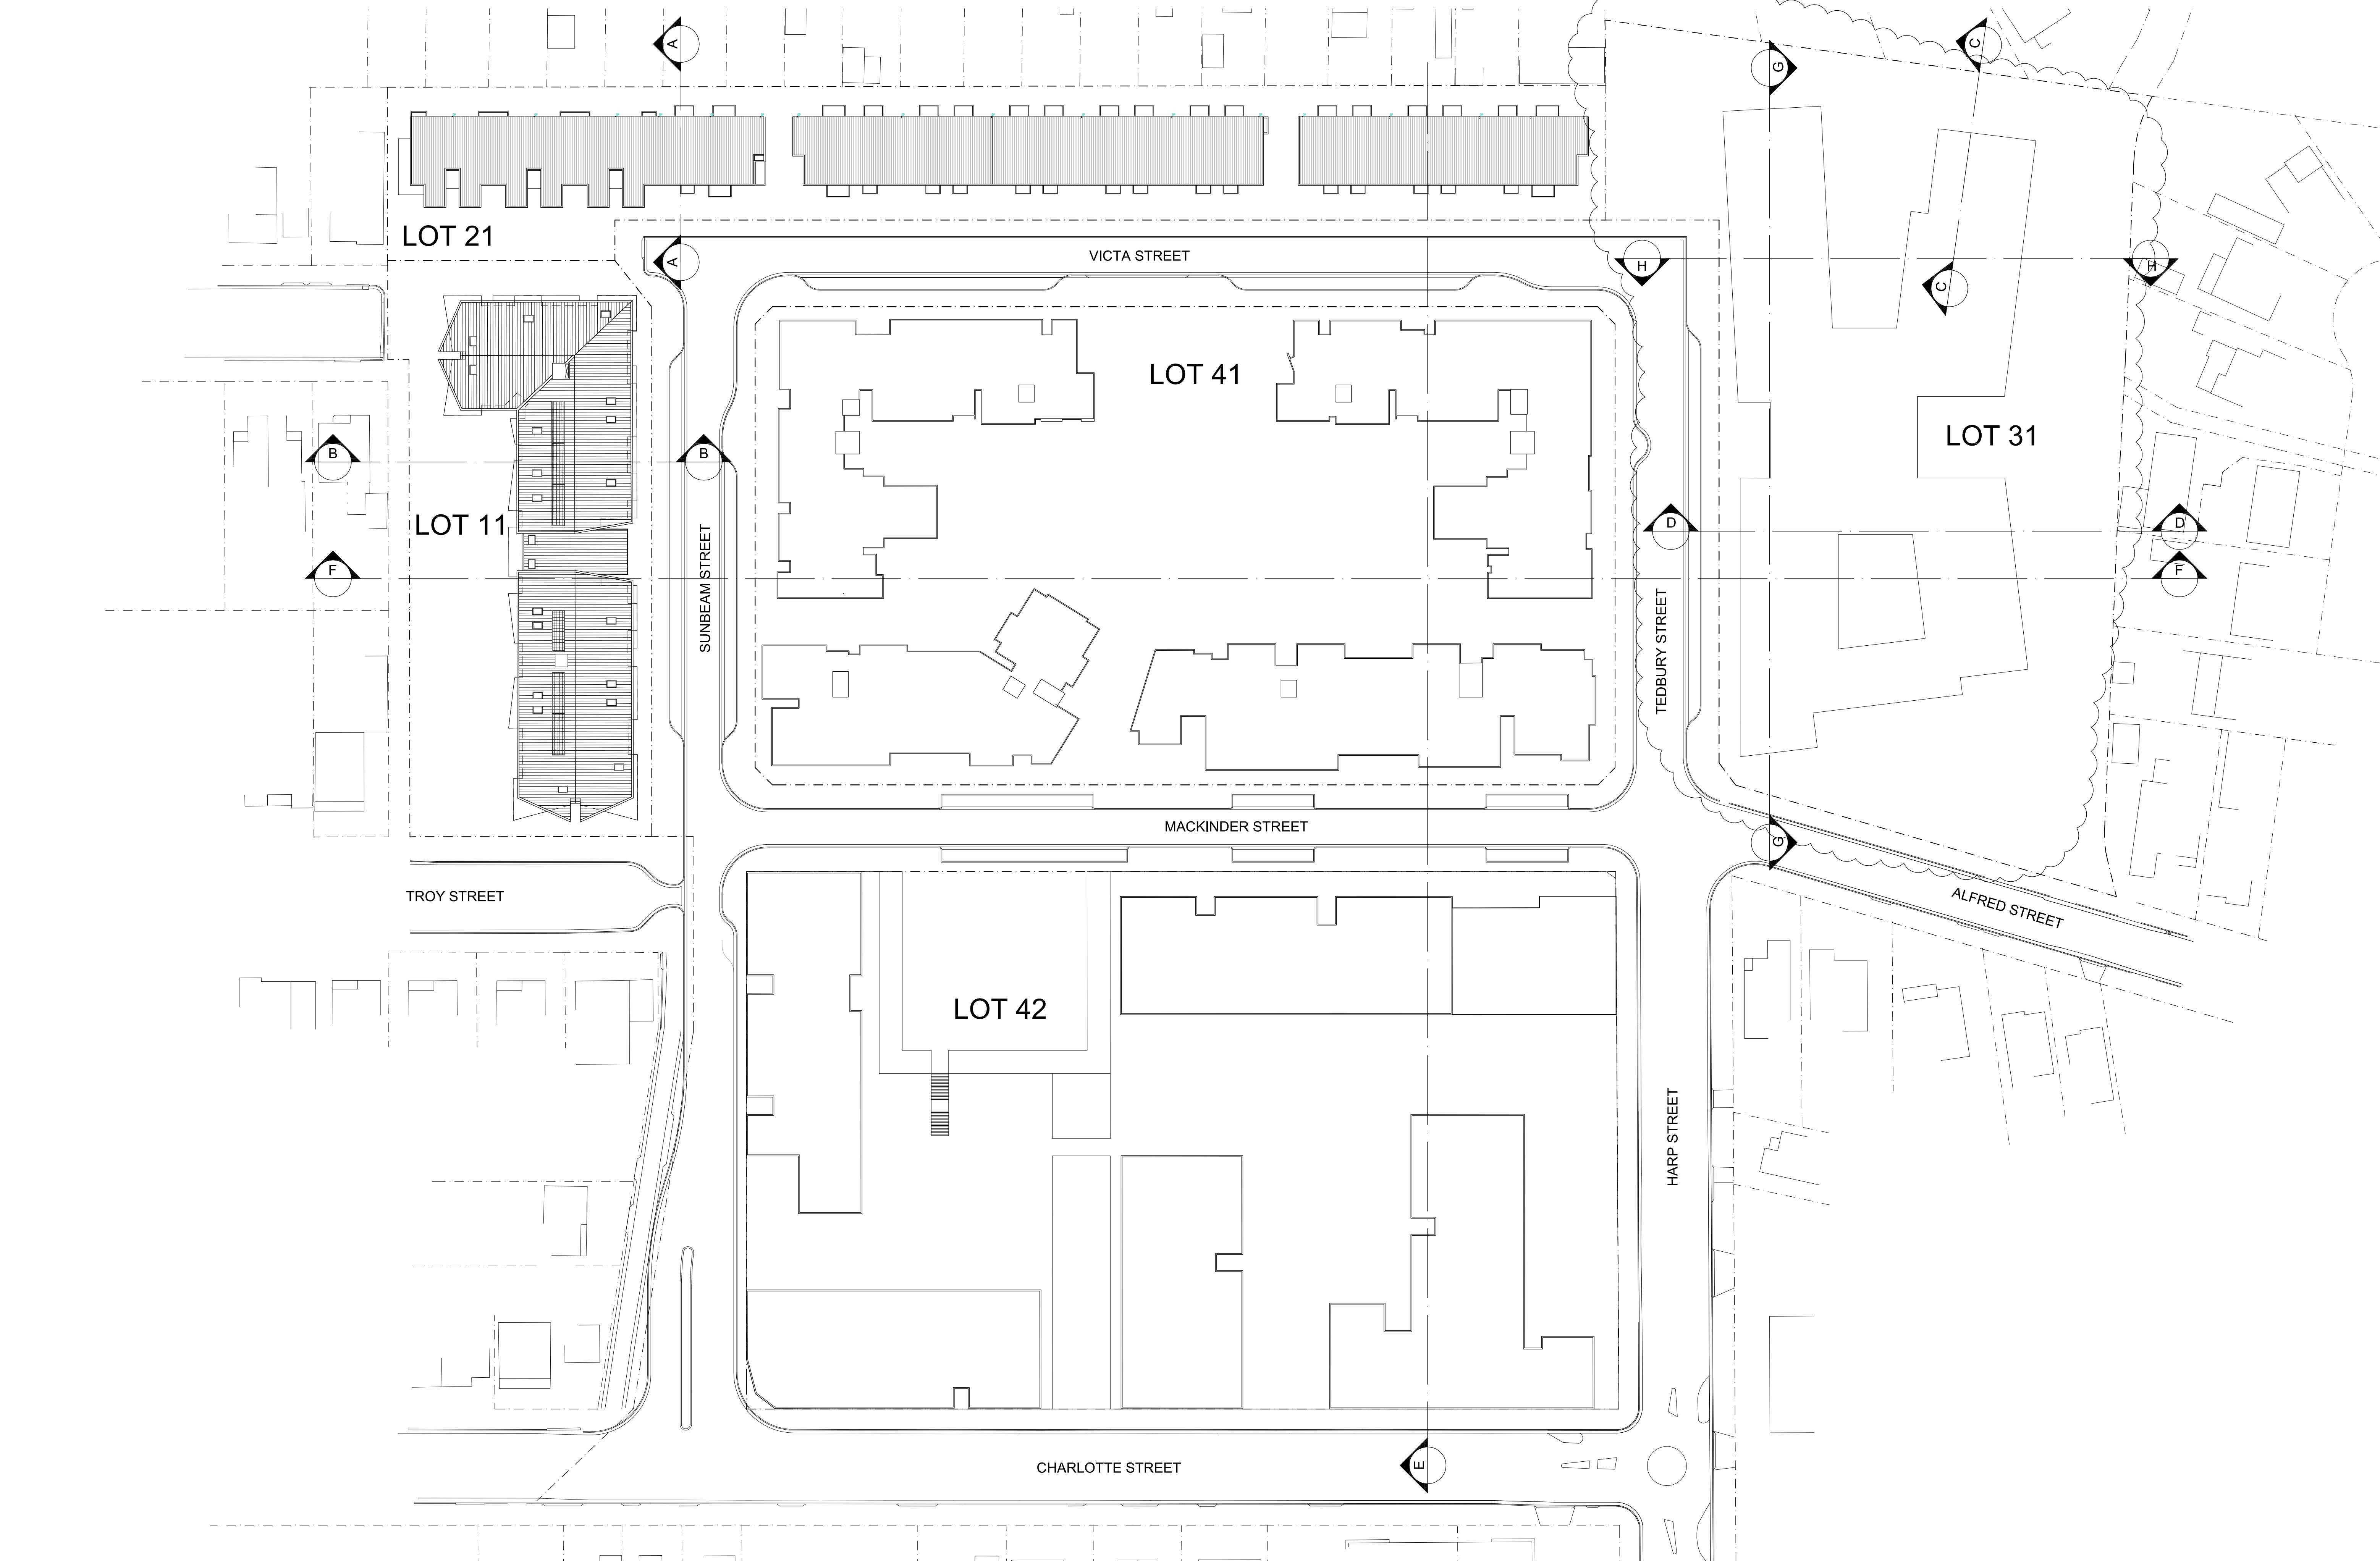





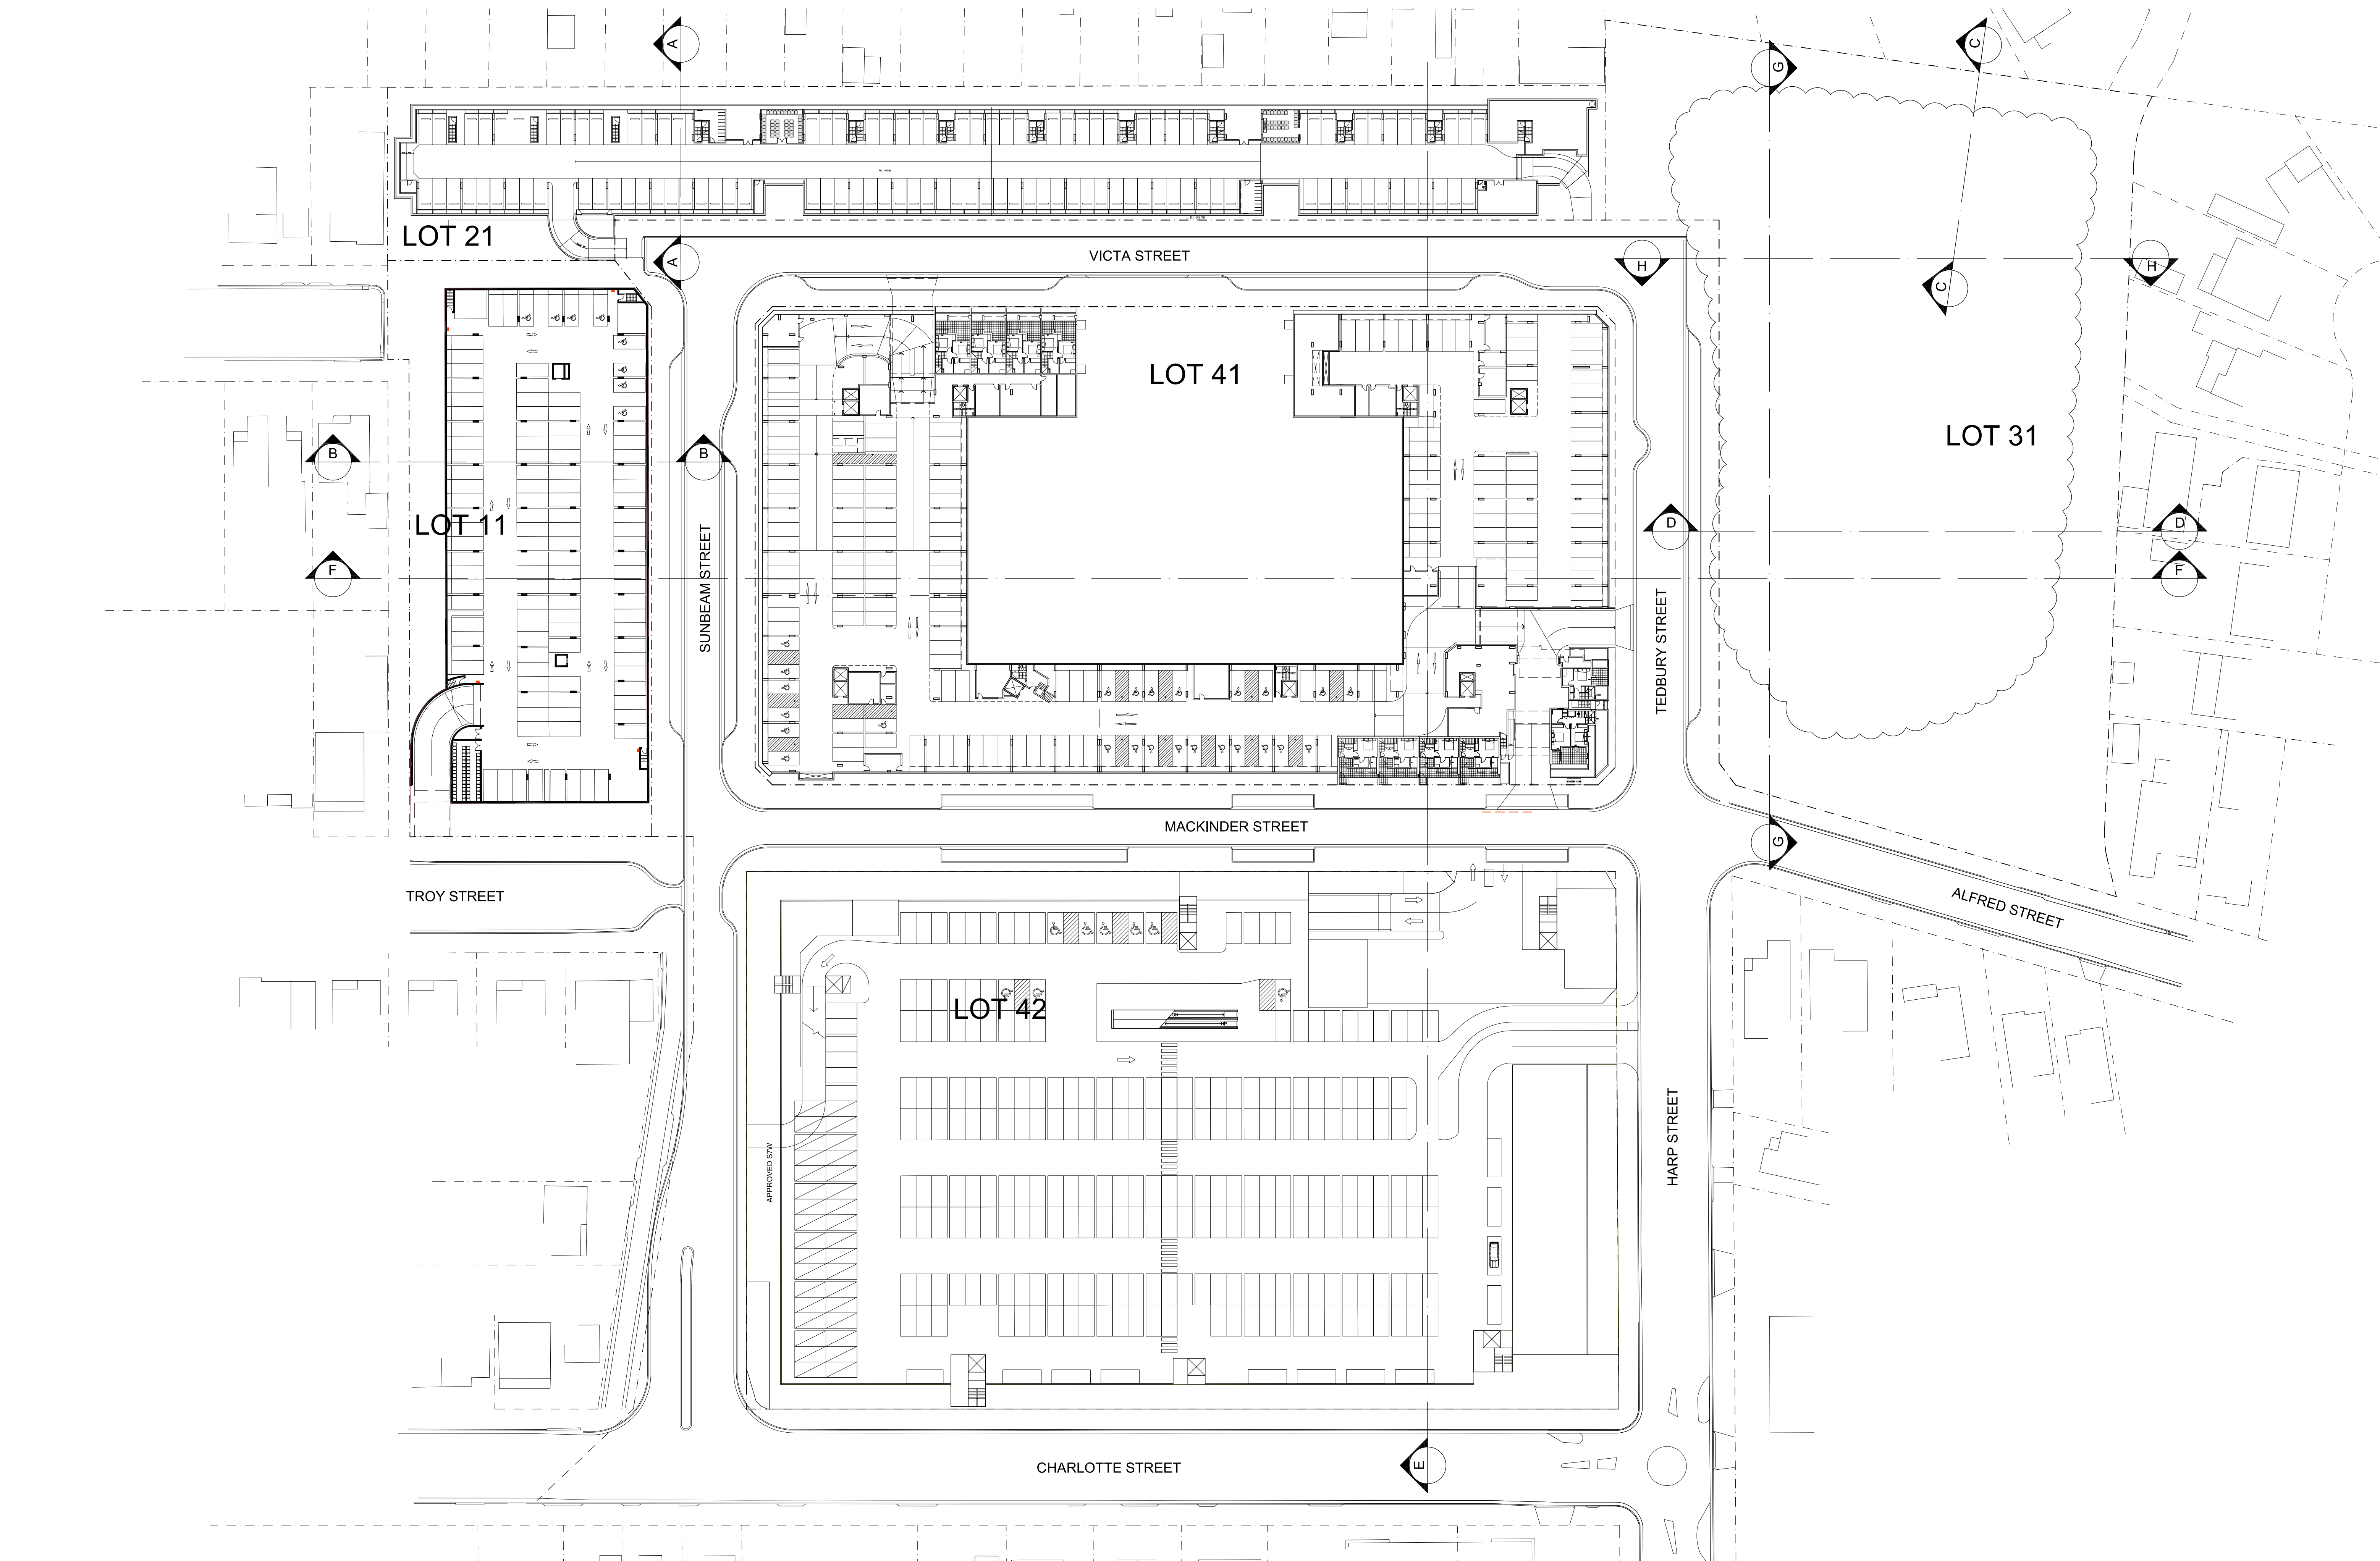


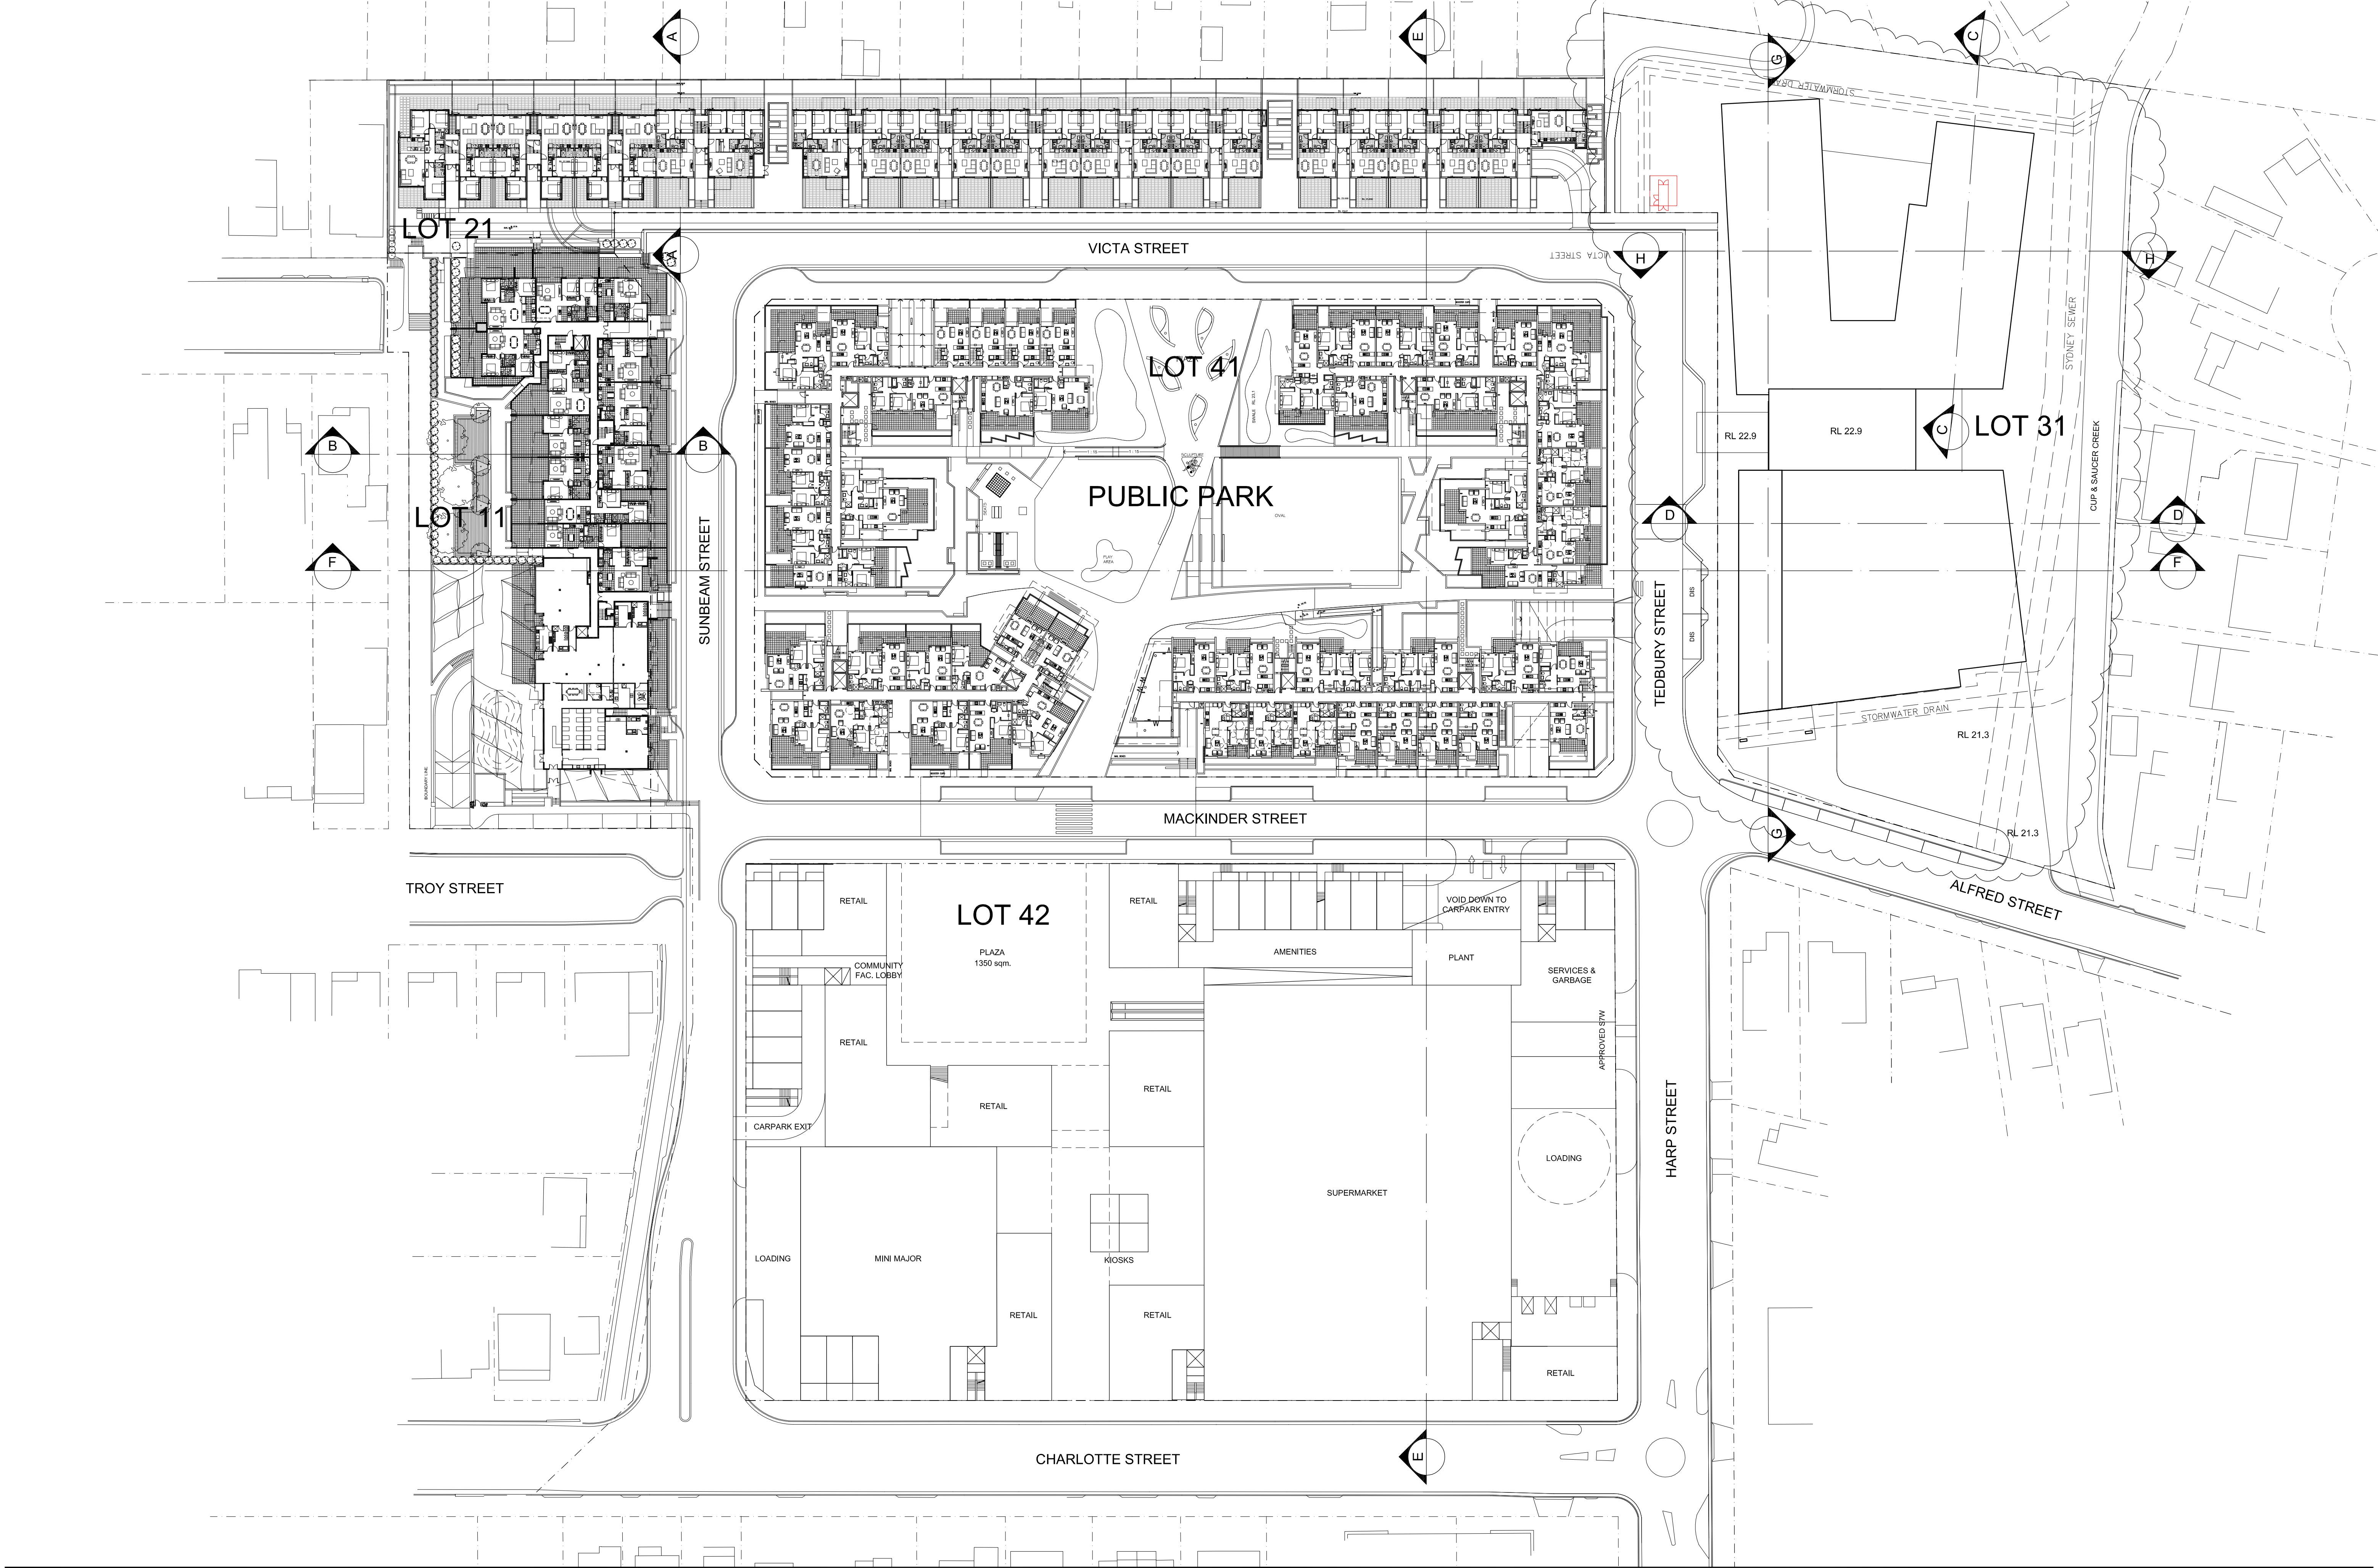




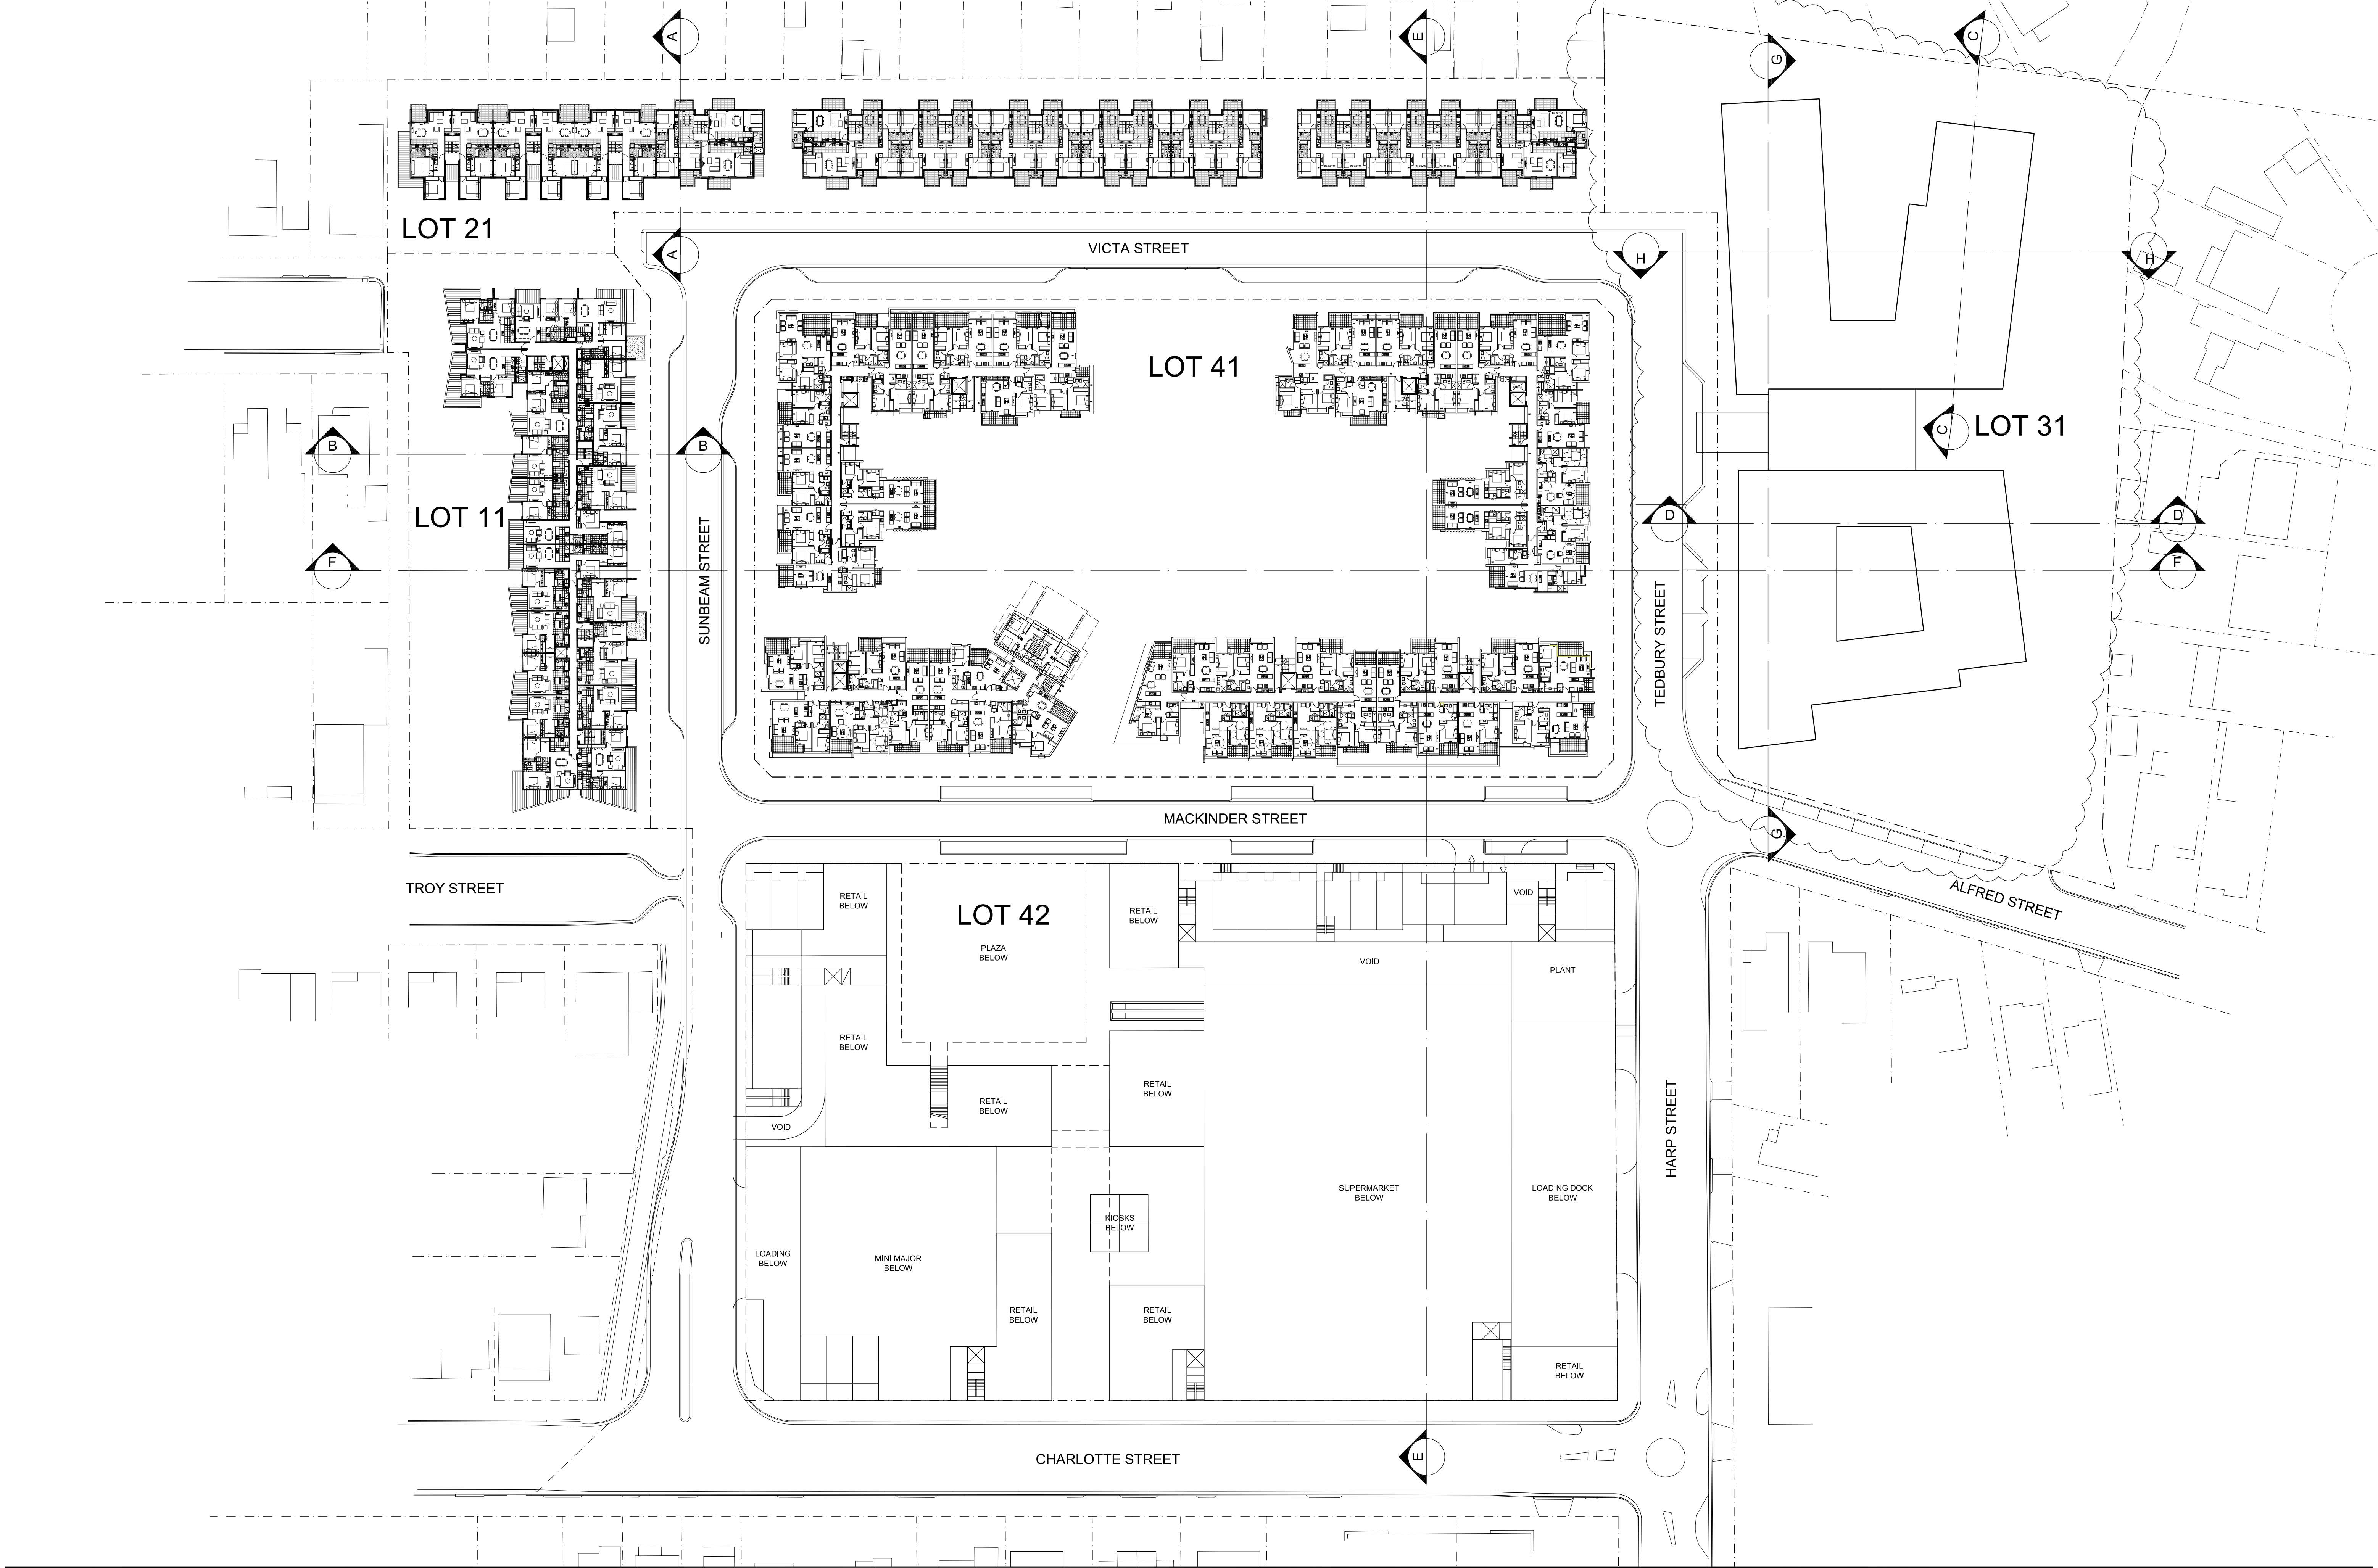


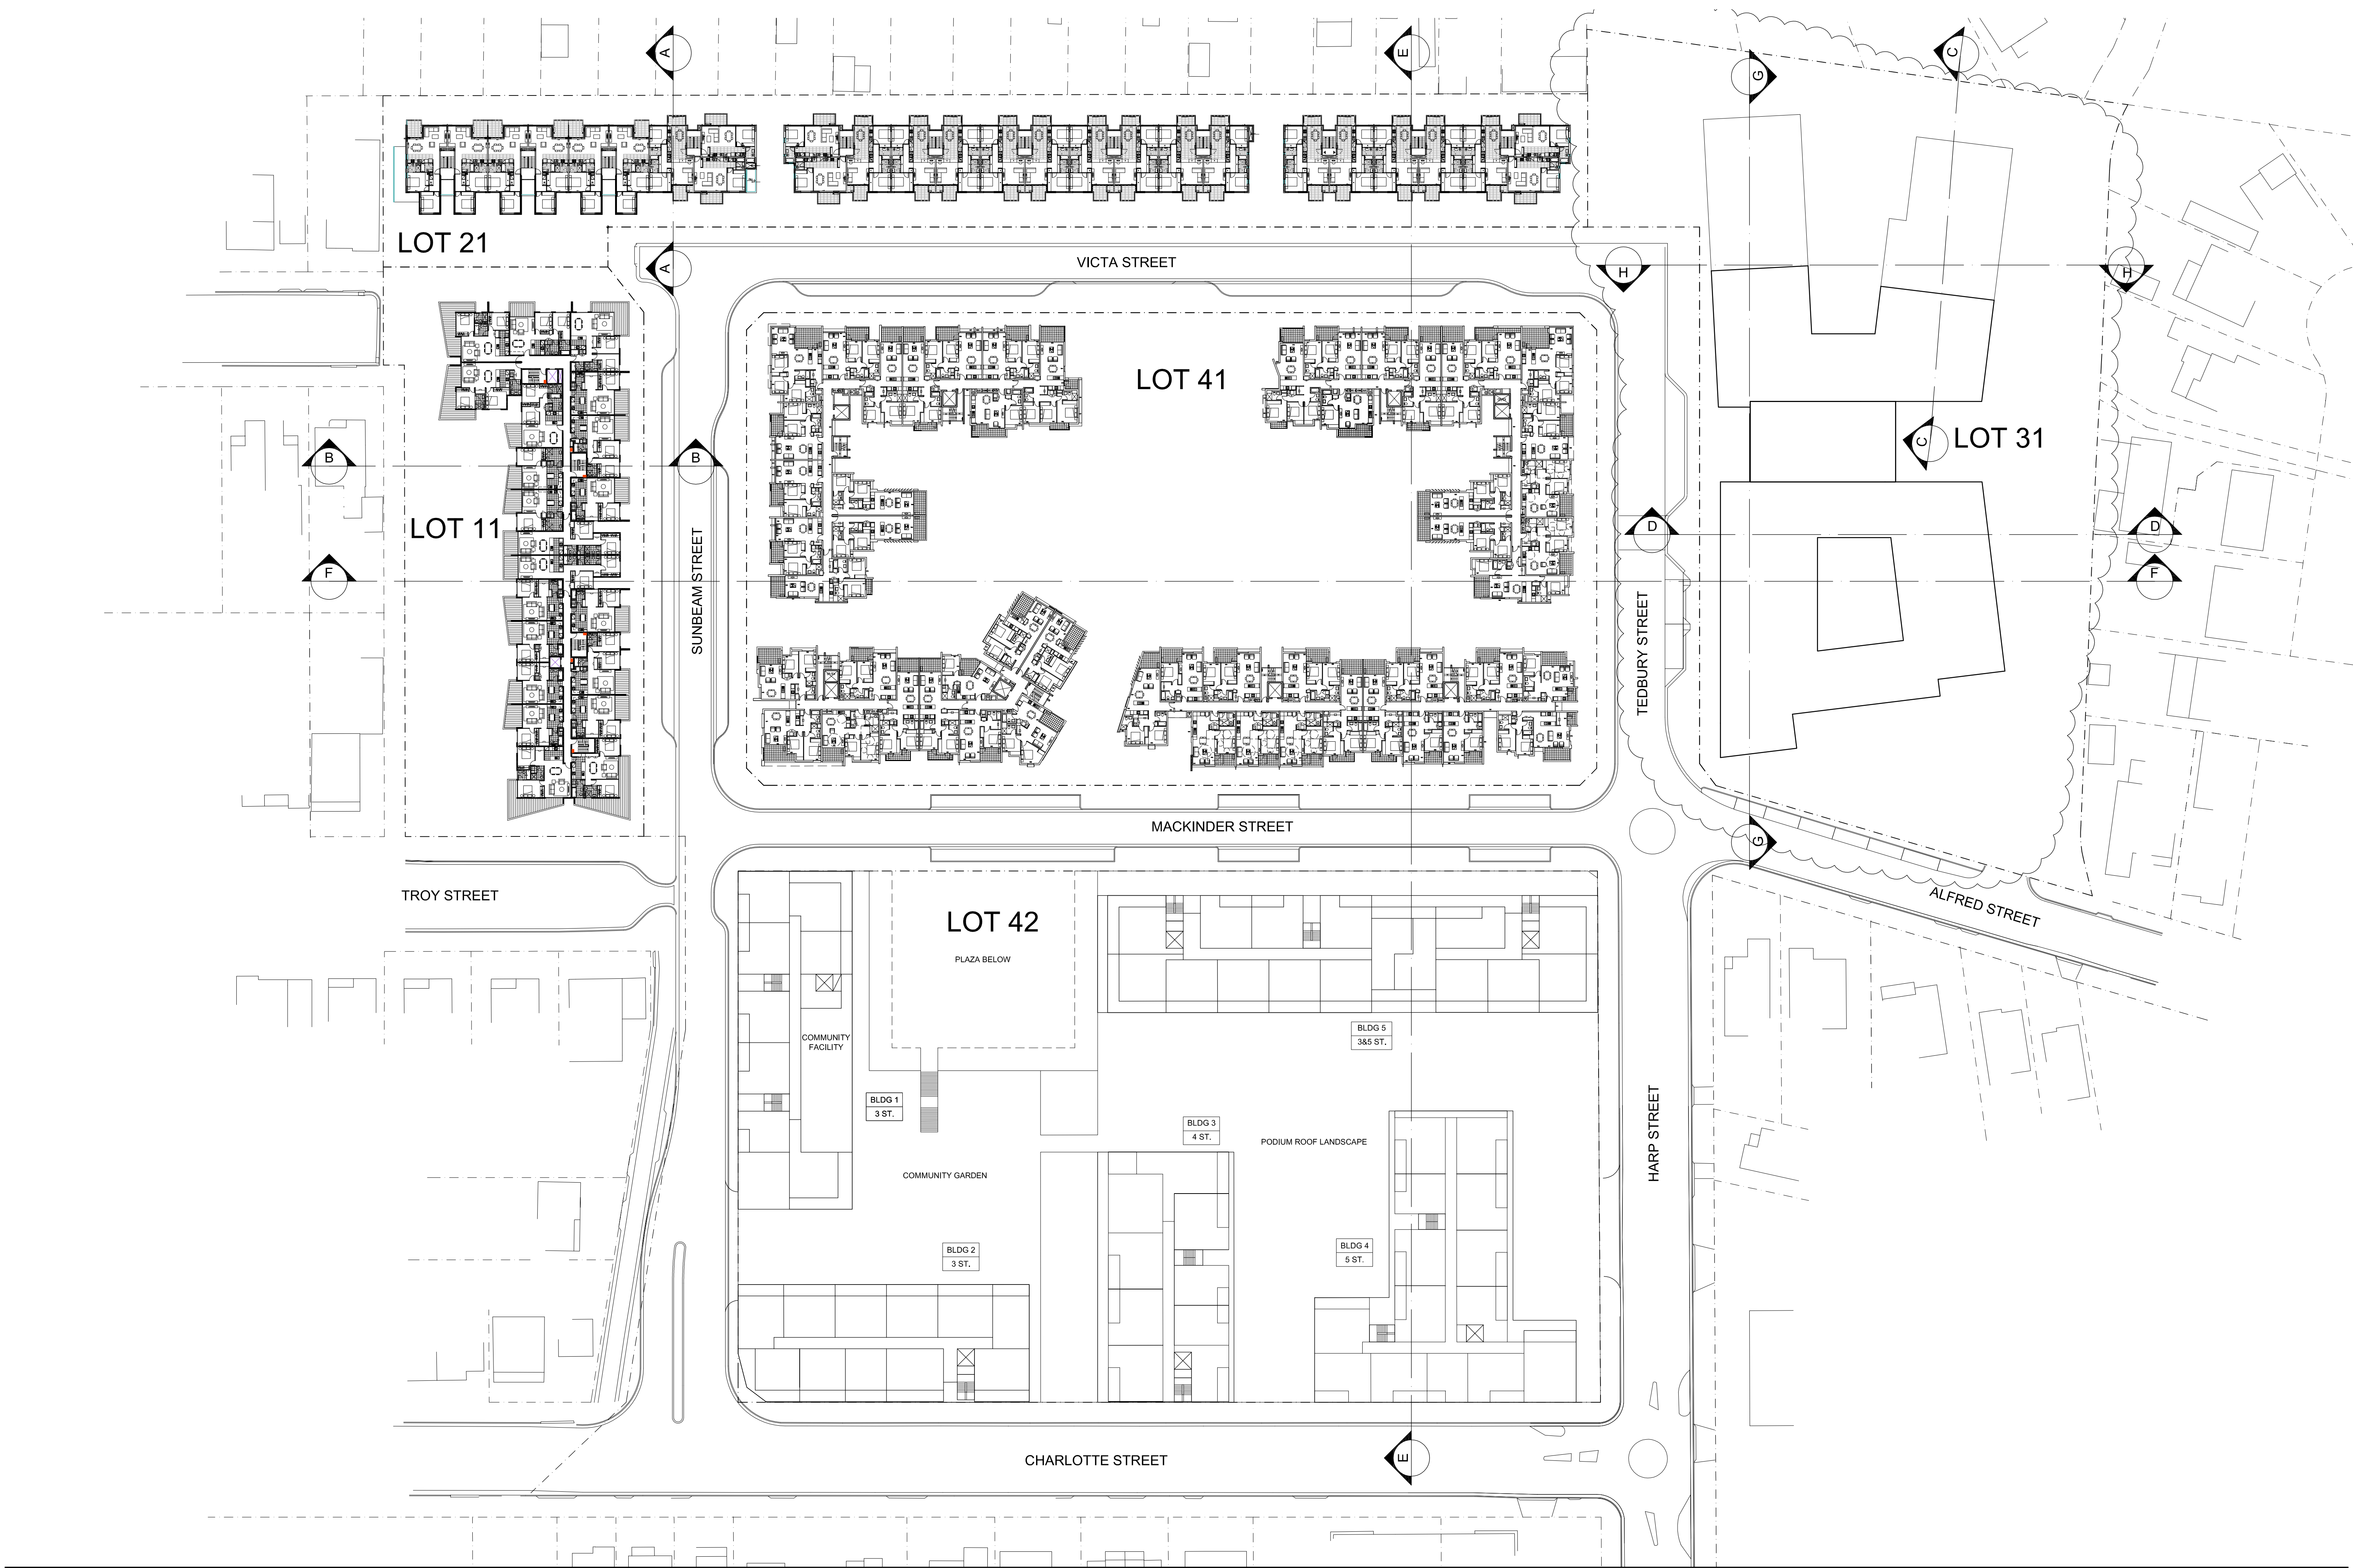

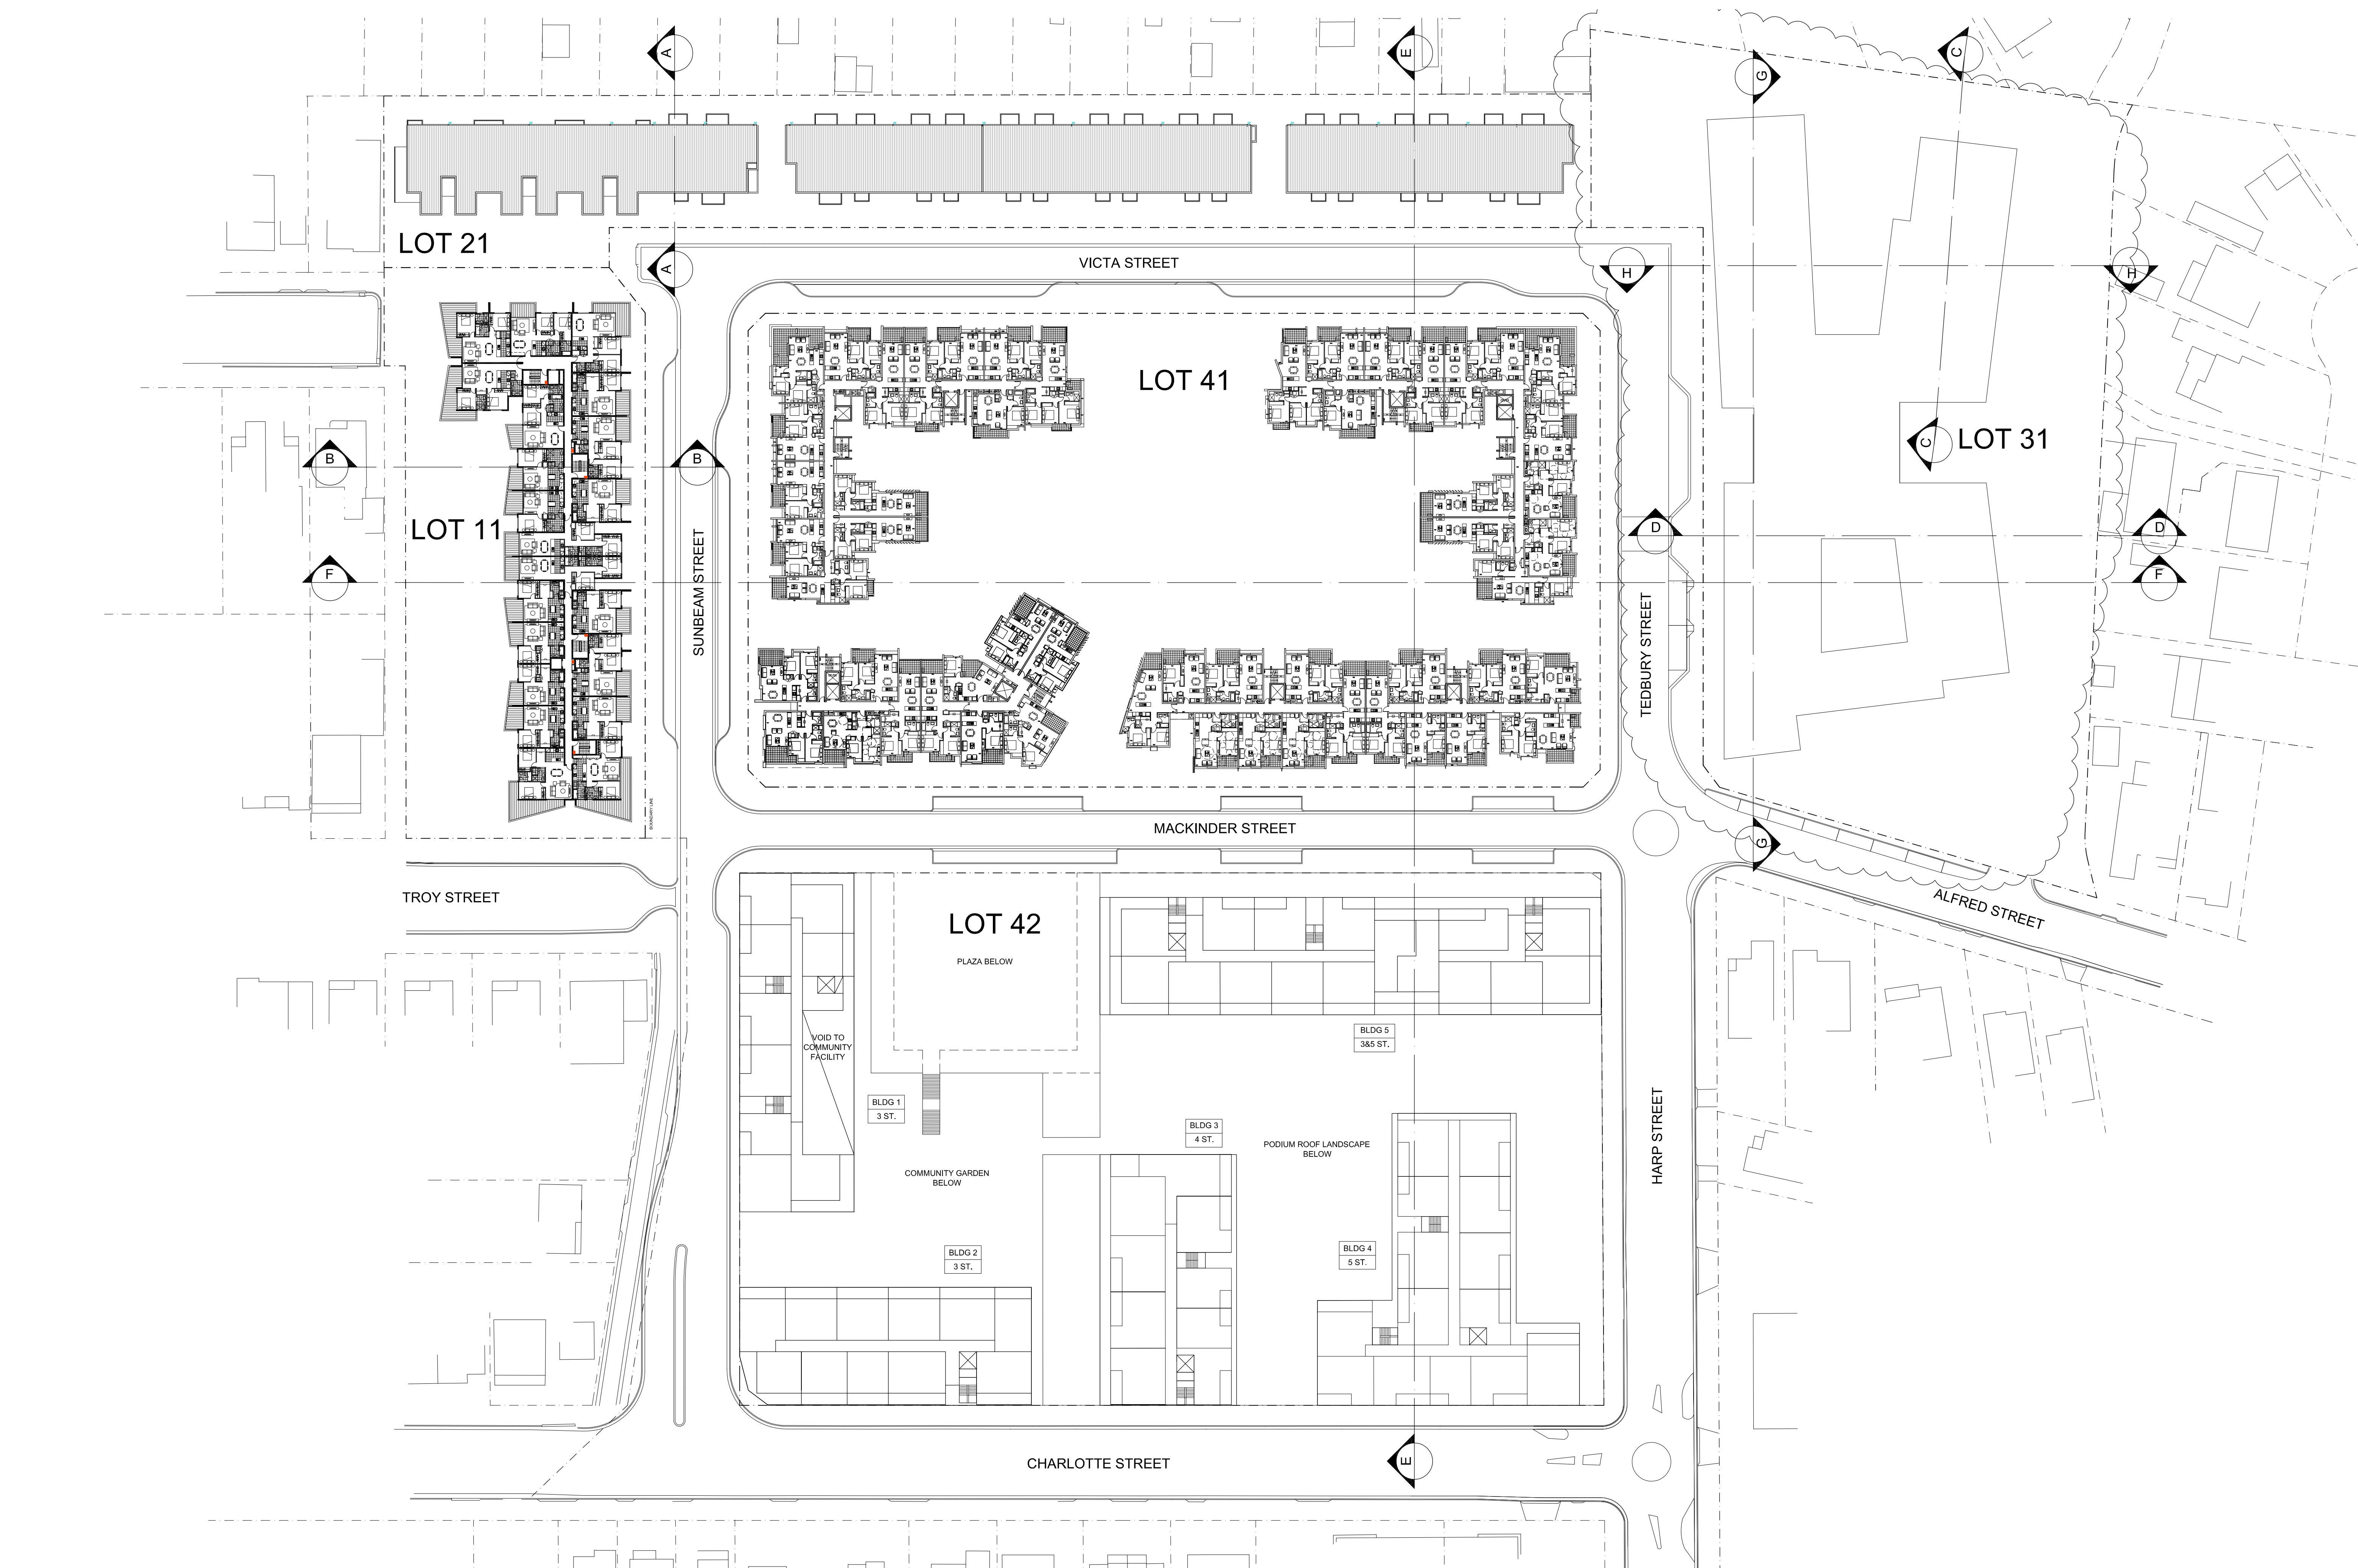





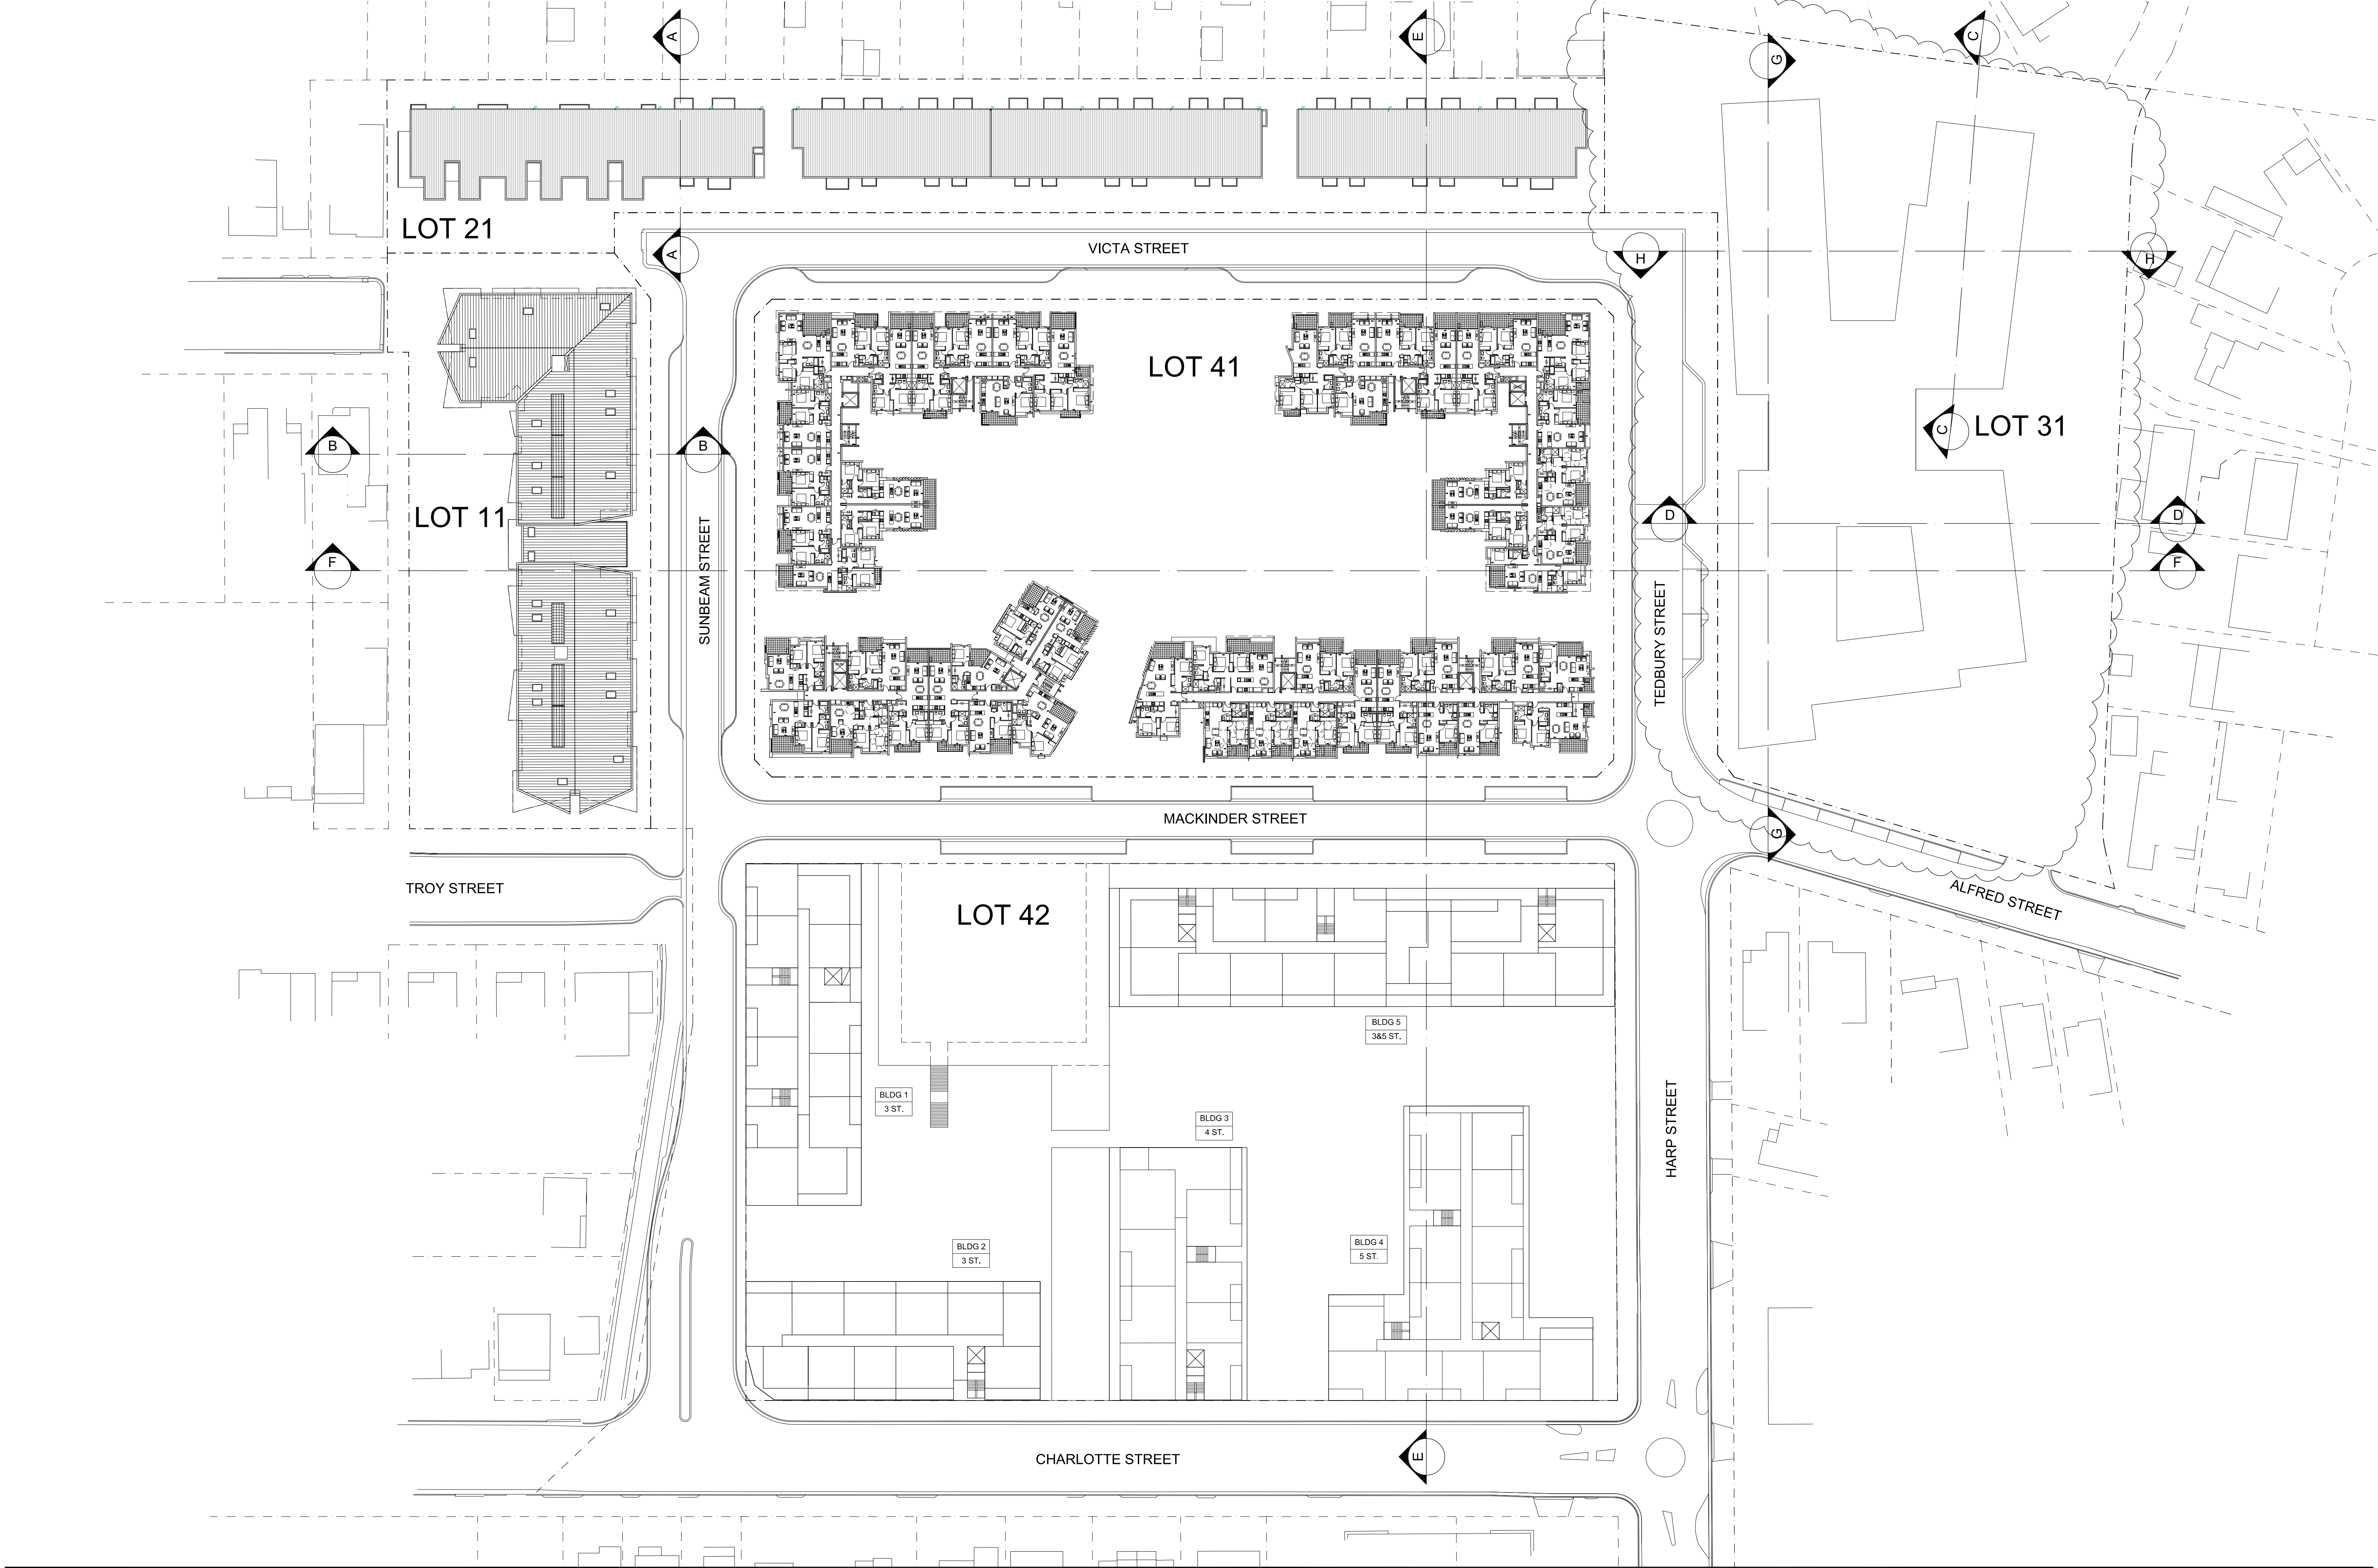



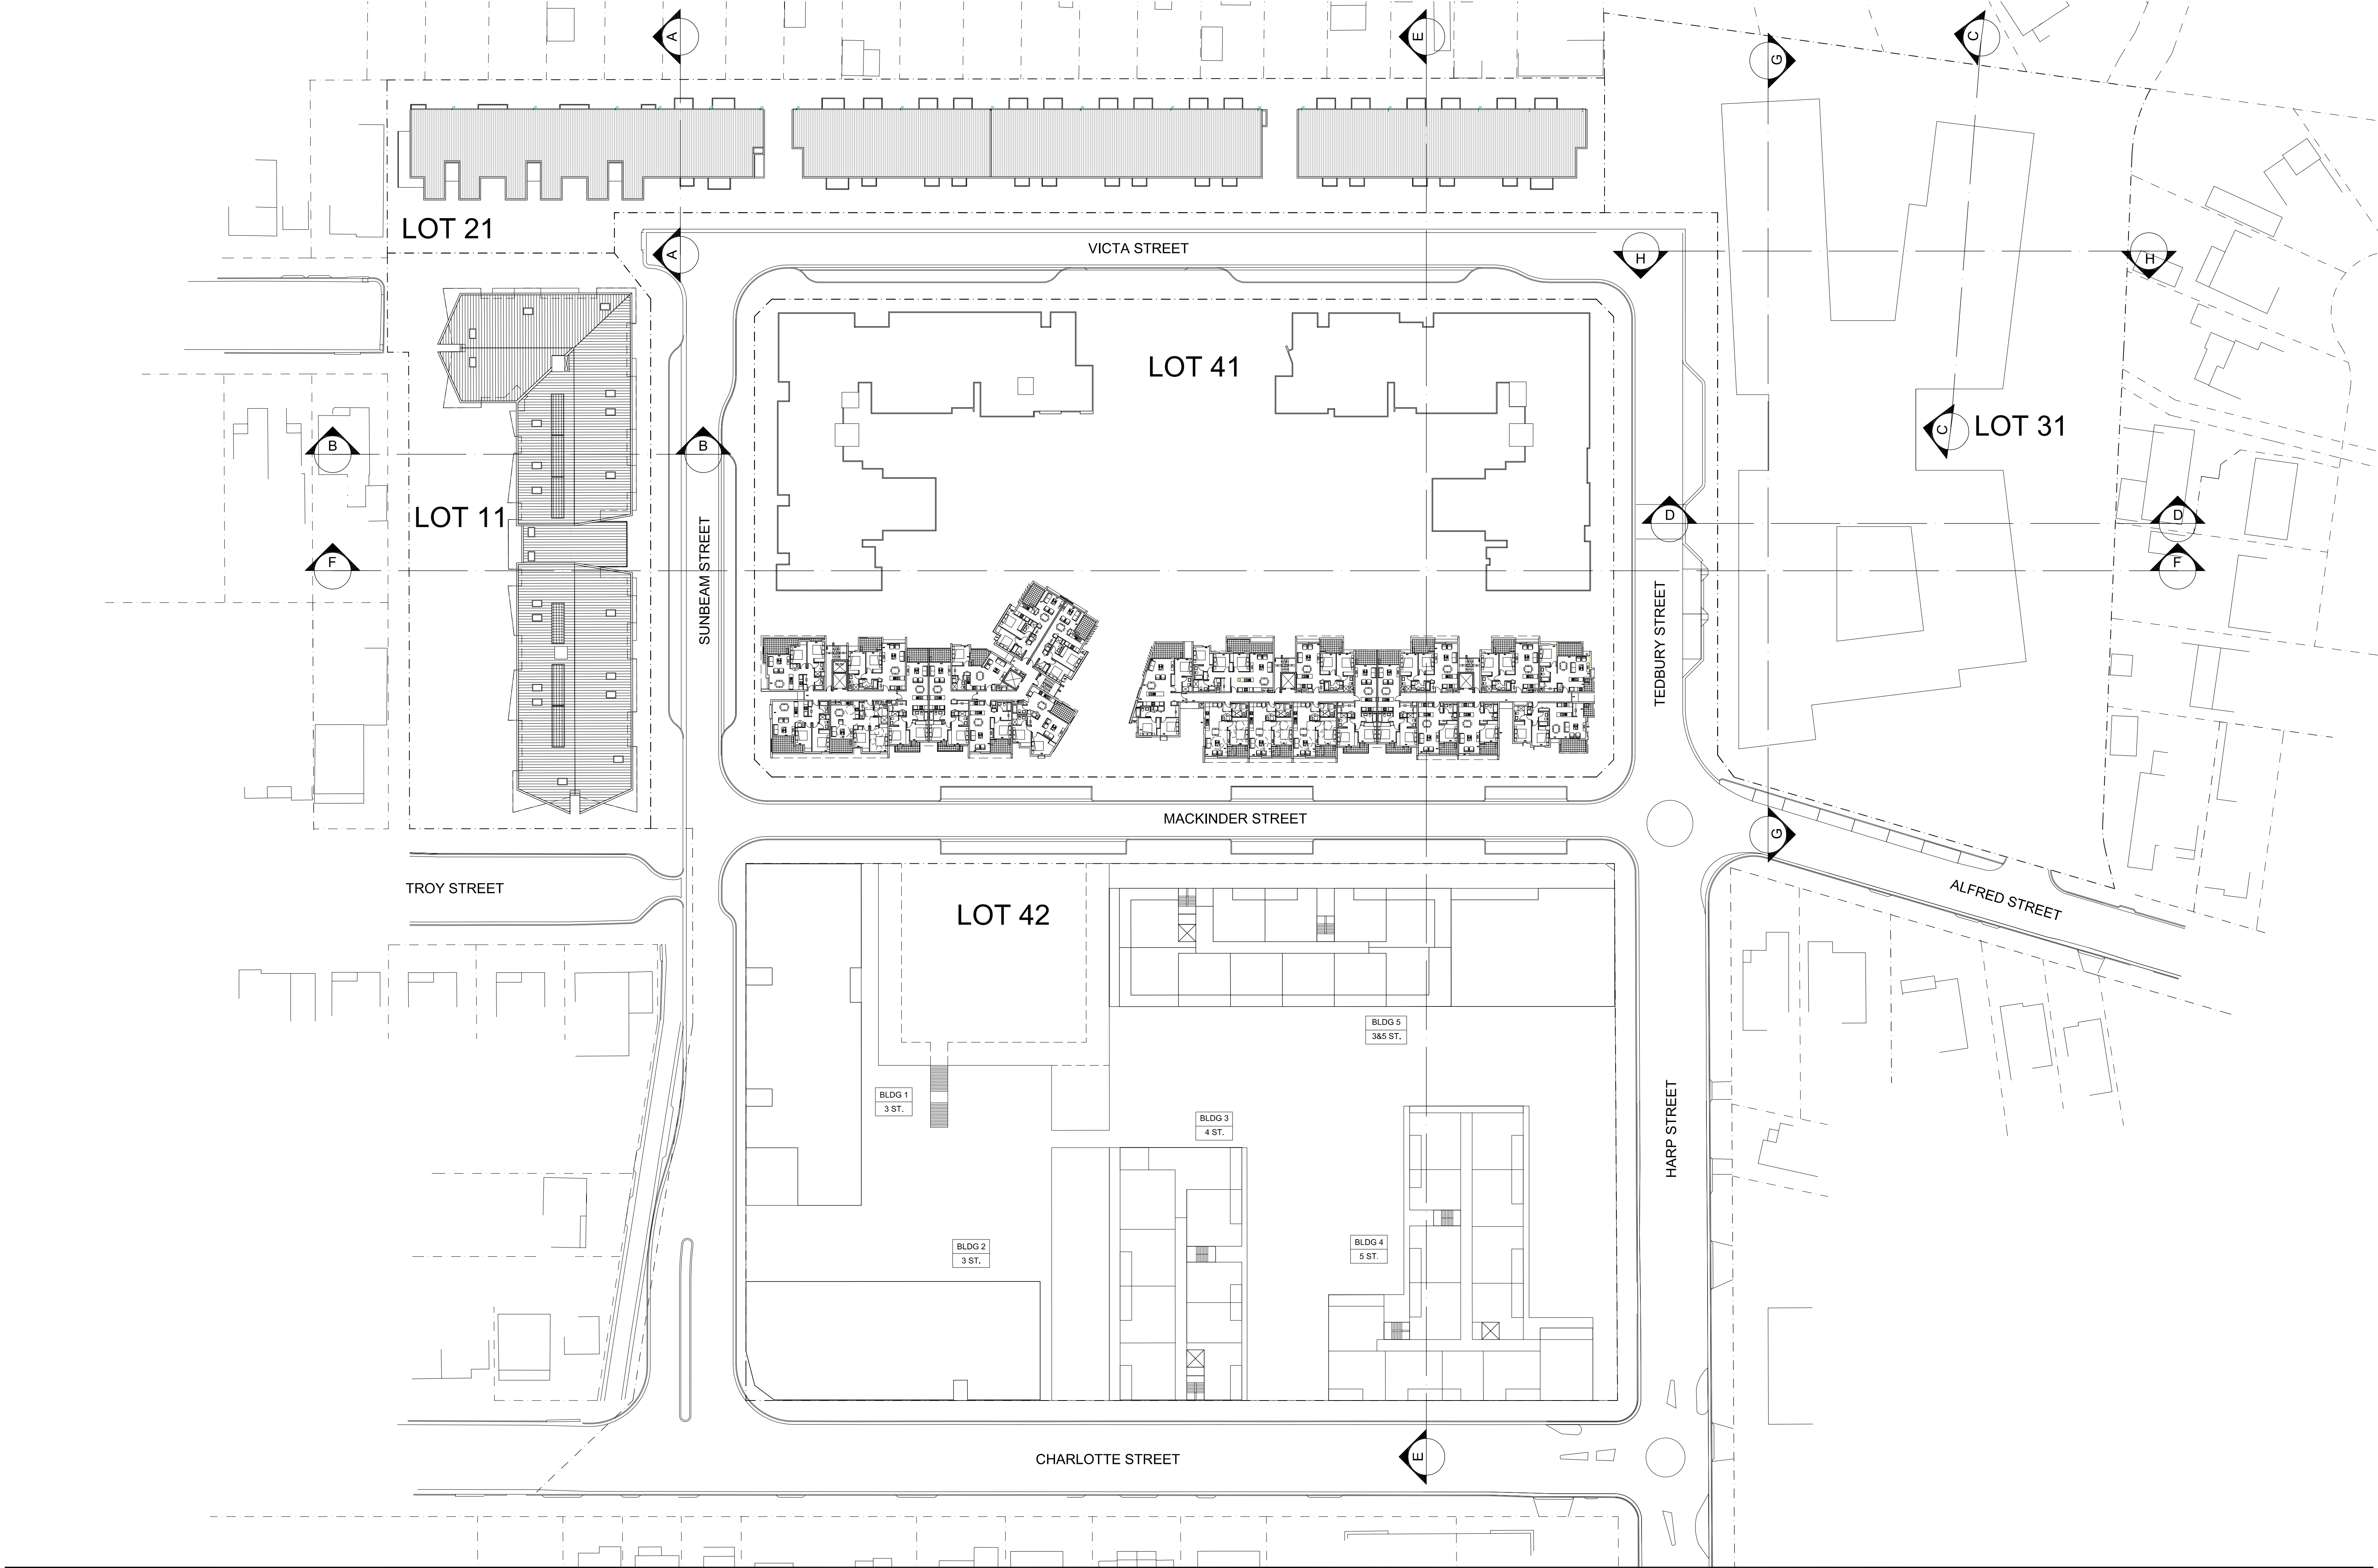


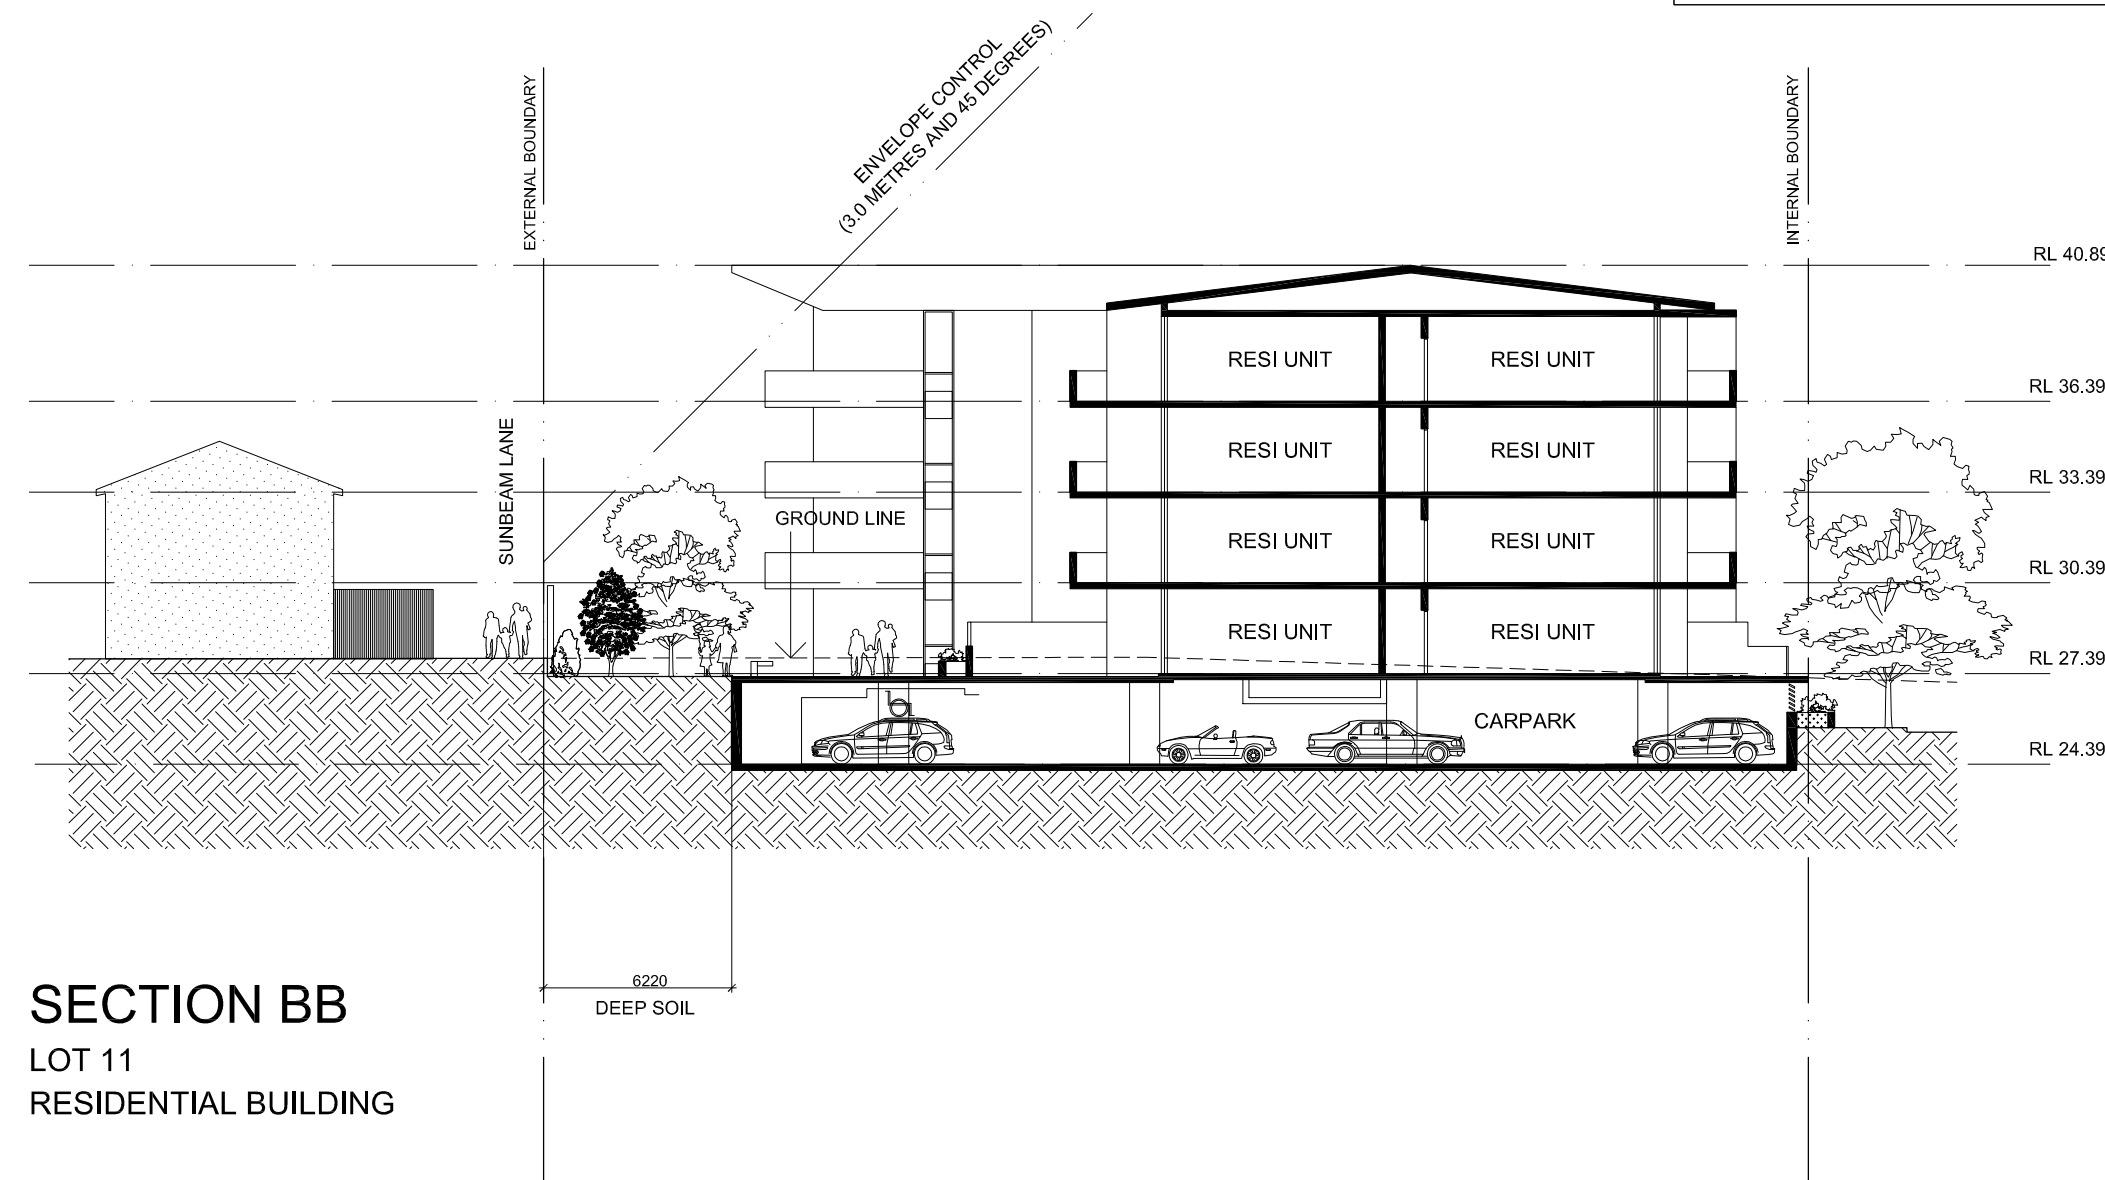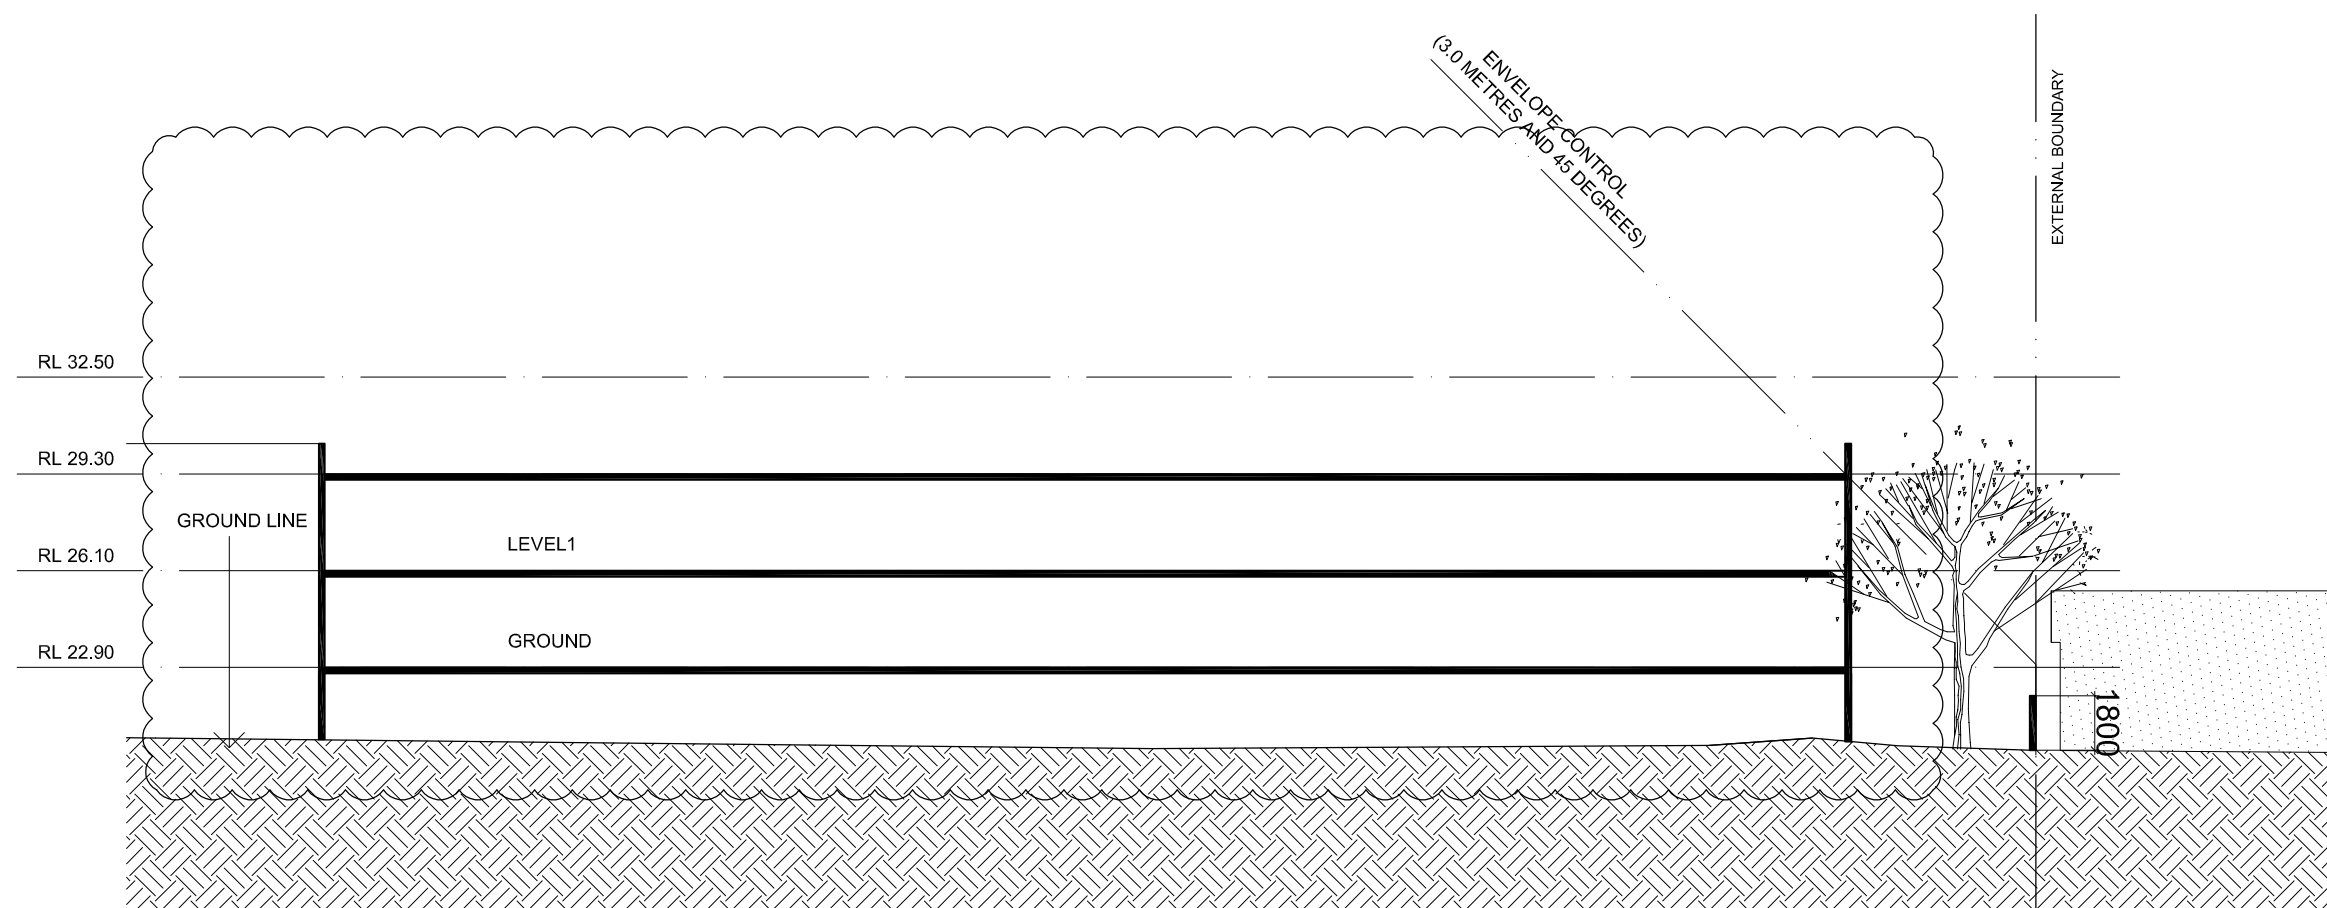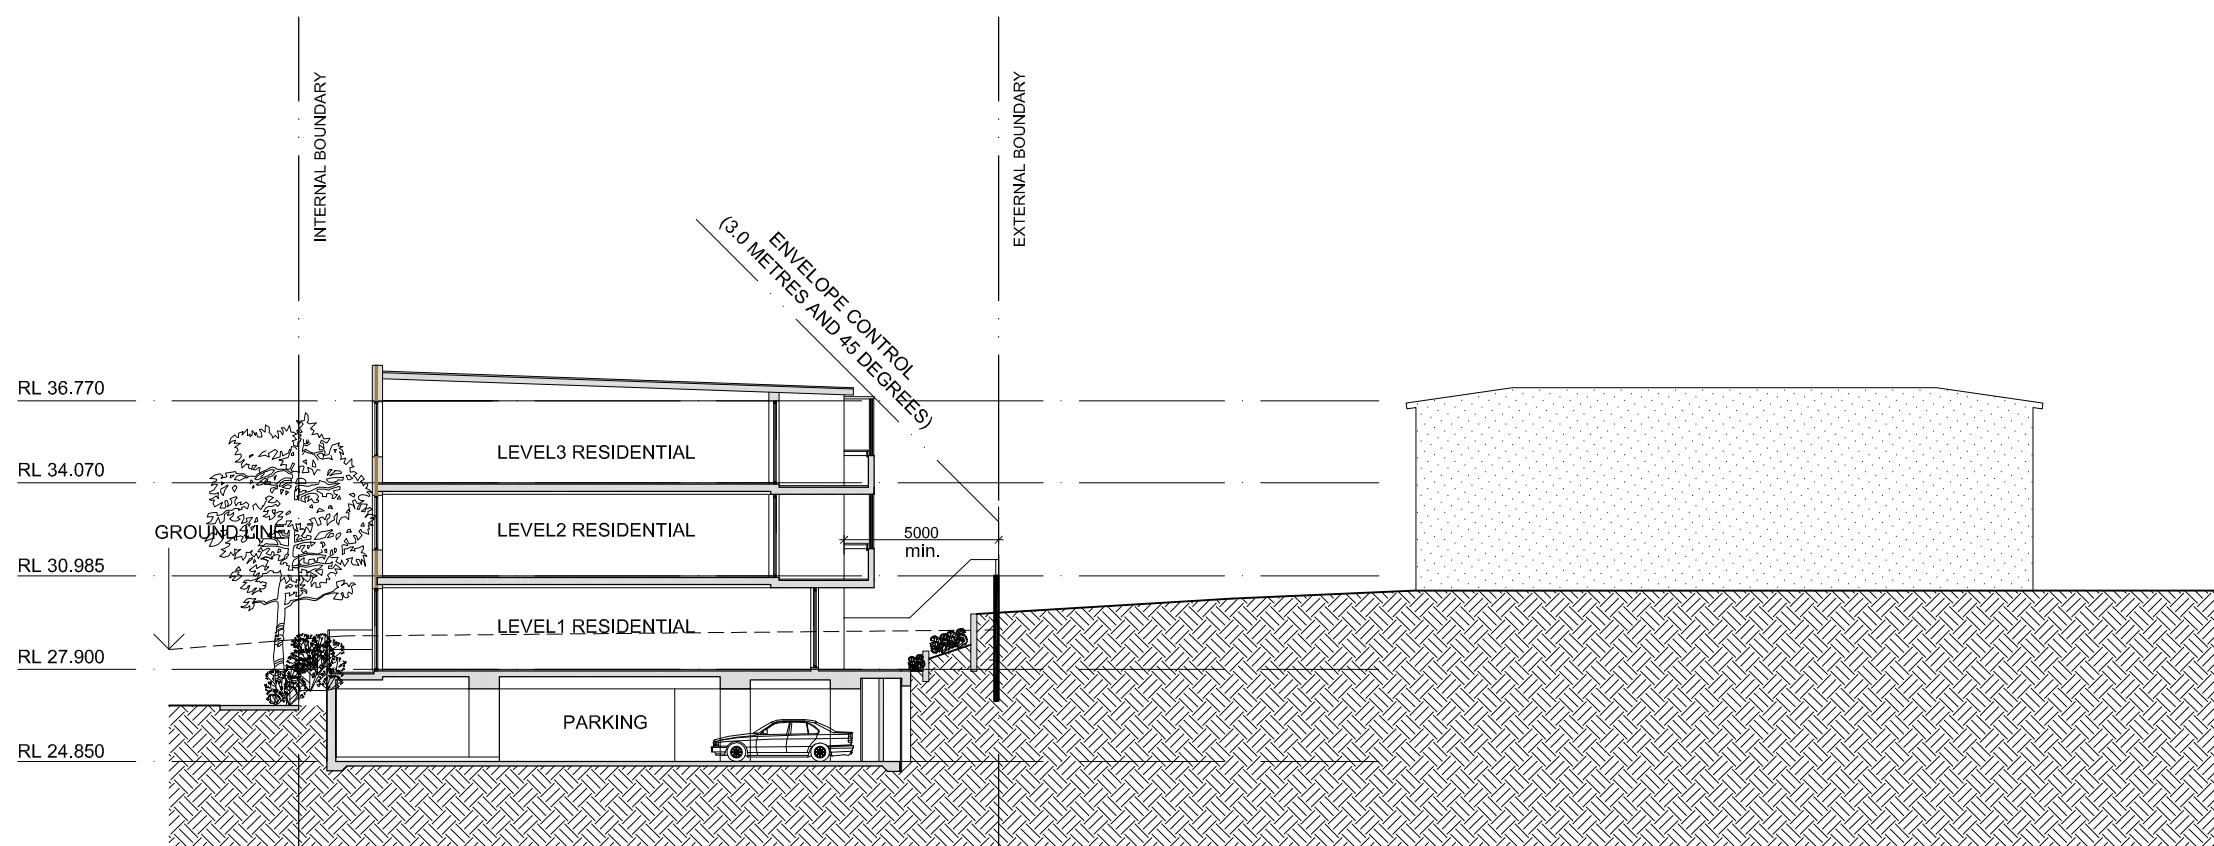



SECTION BB
LOT 11
RESIDENTIAL BUILDING

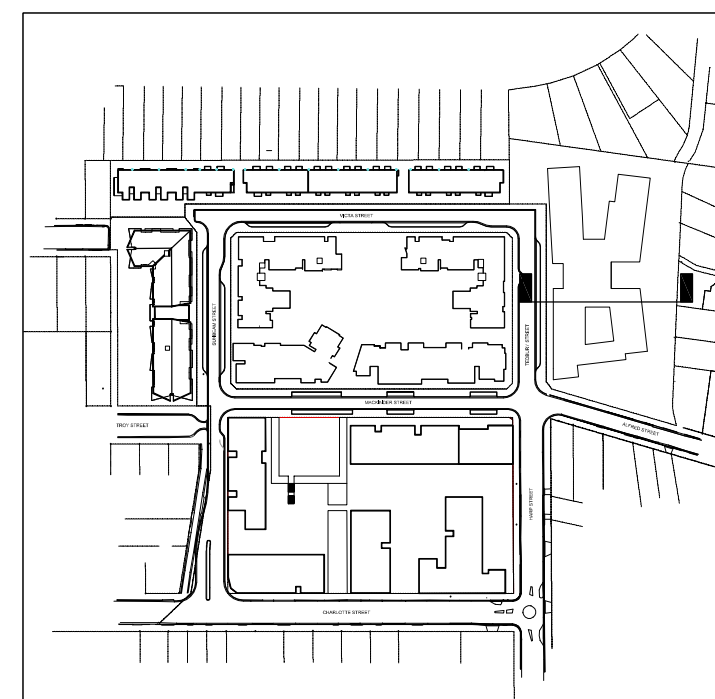

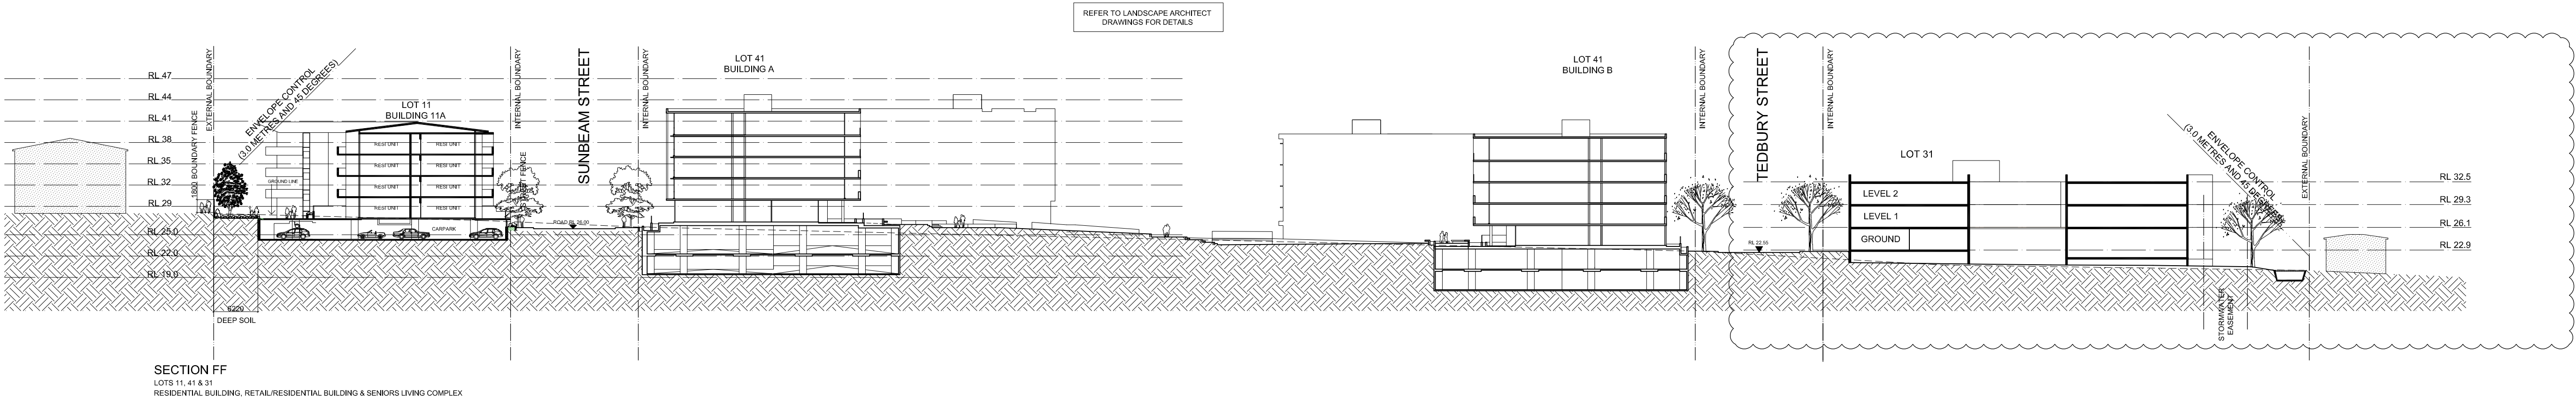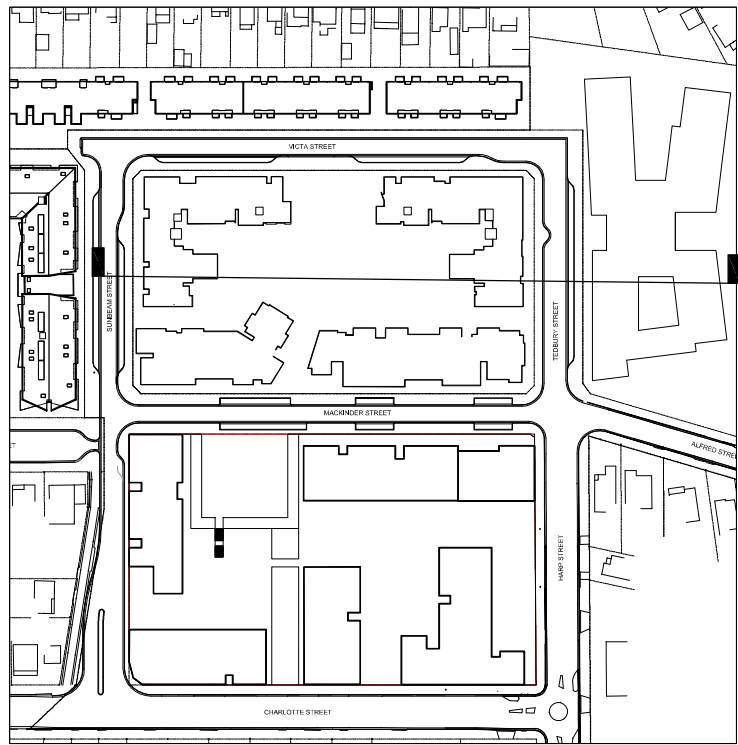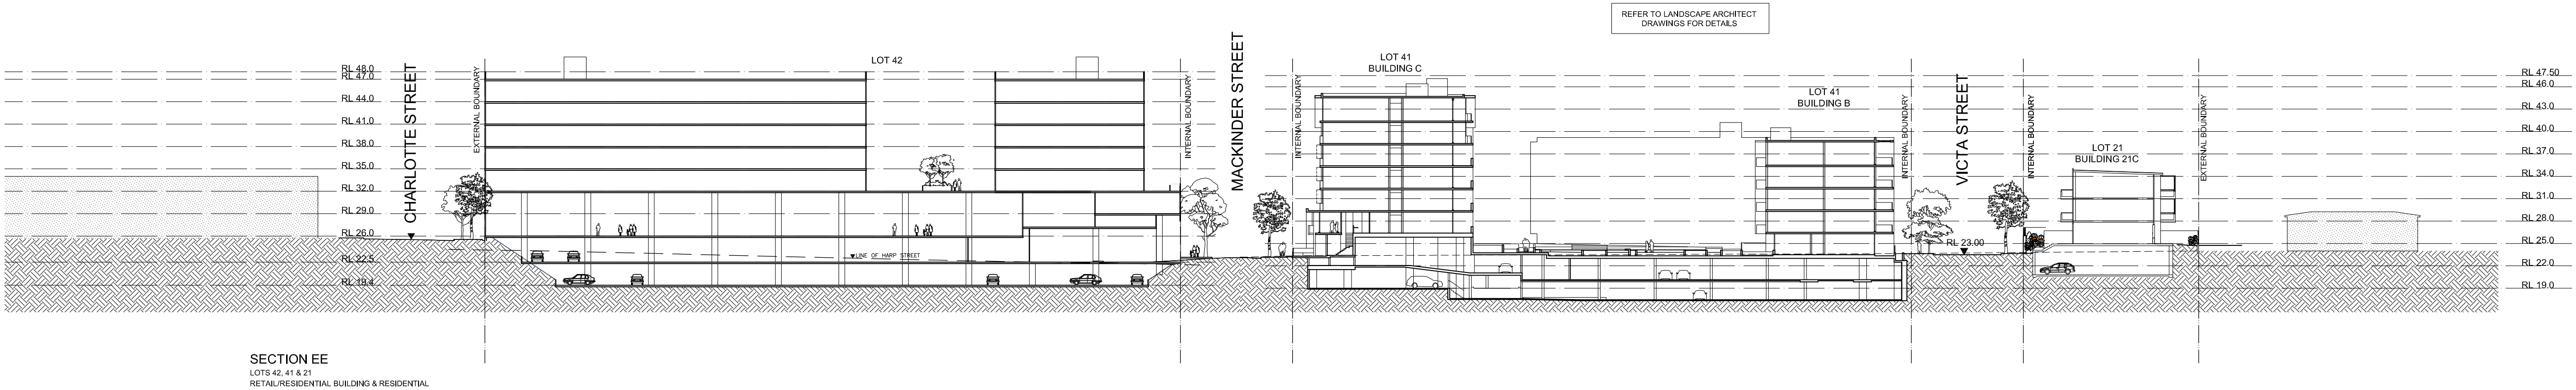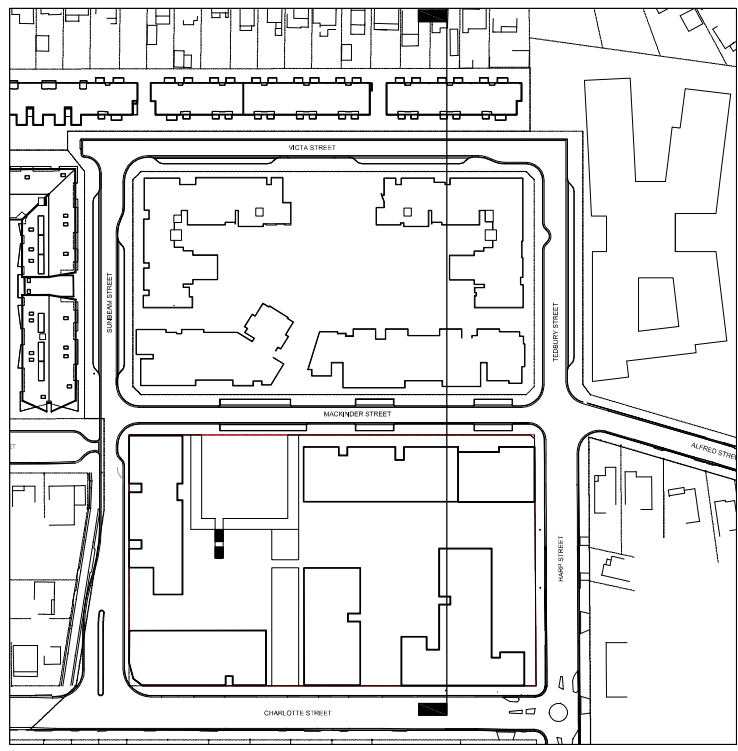

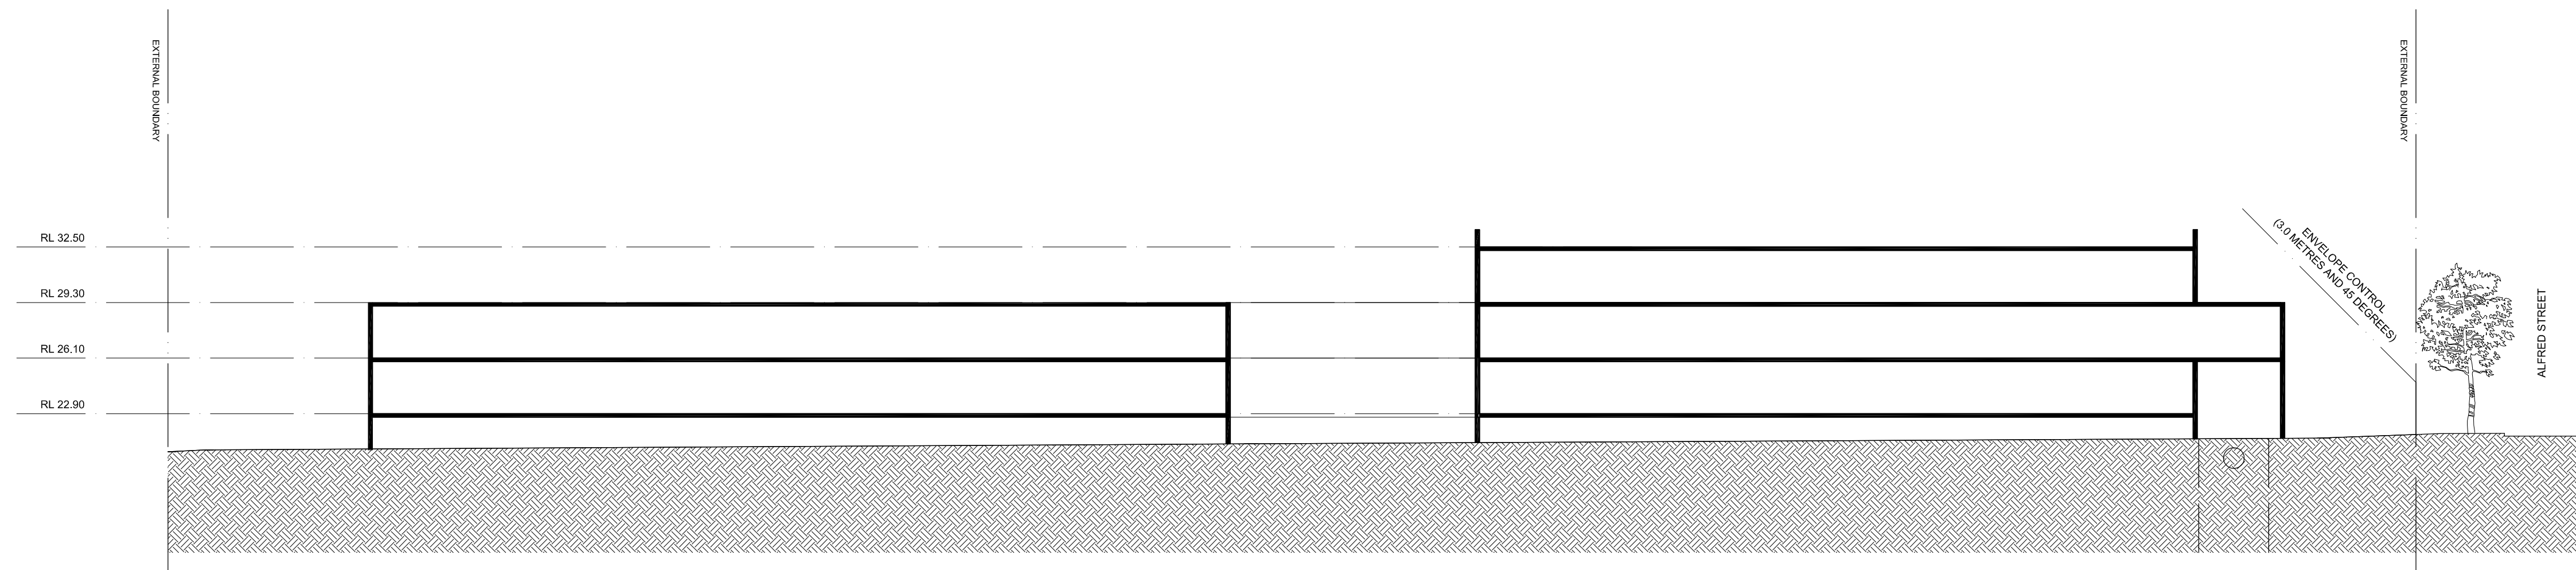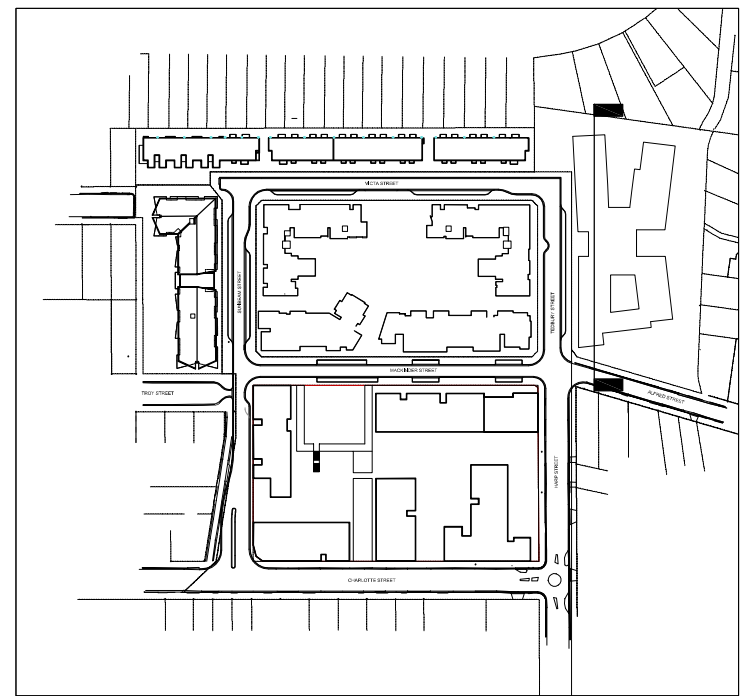

SECTION GG
LOT 31
SENIORS LIVING COMPLEX

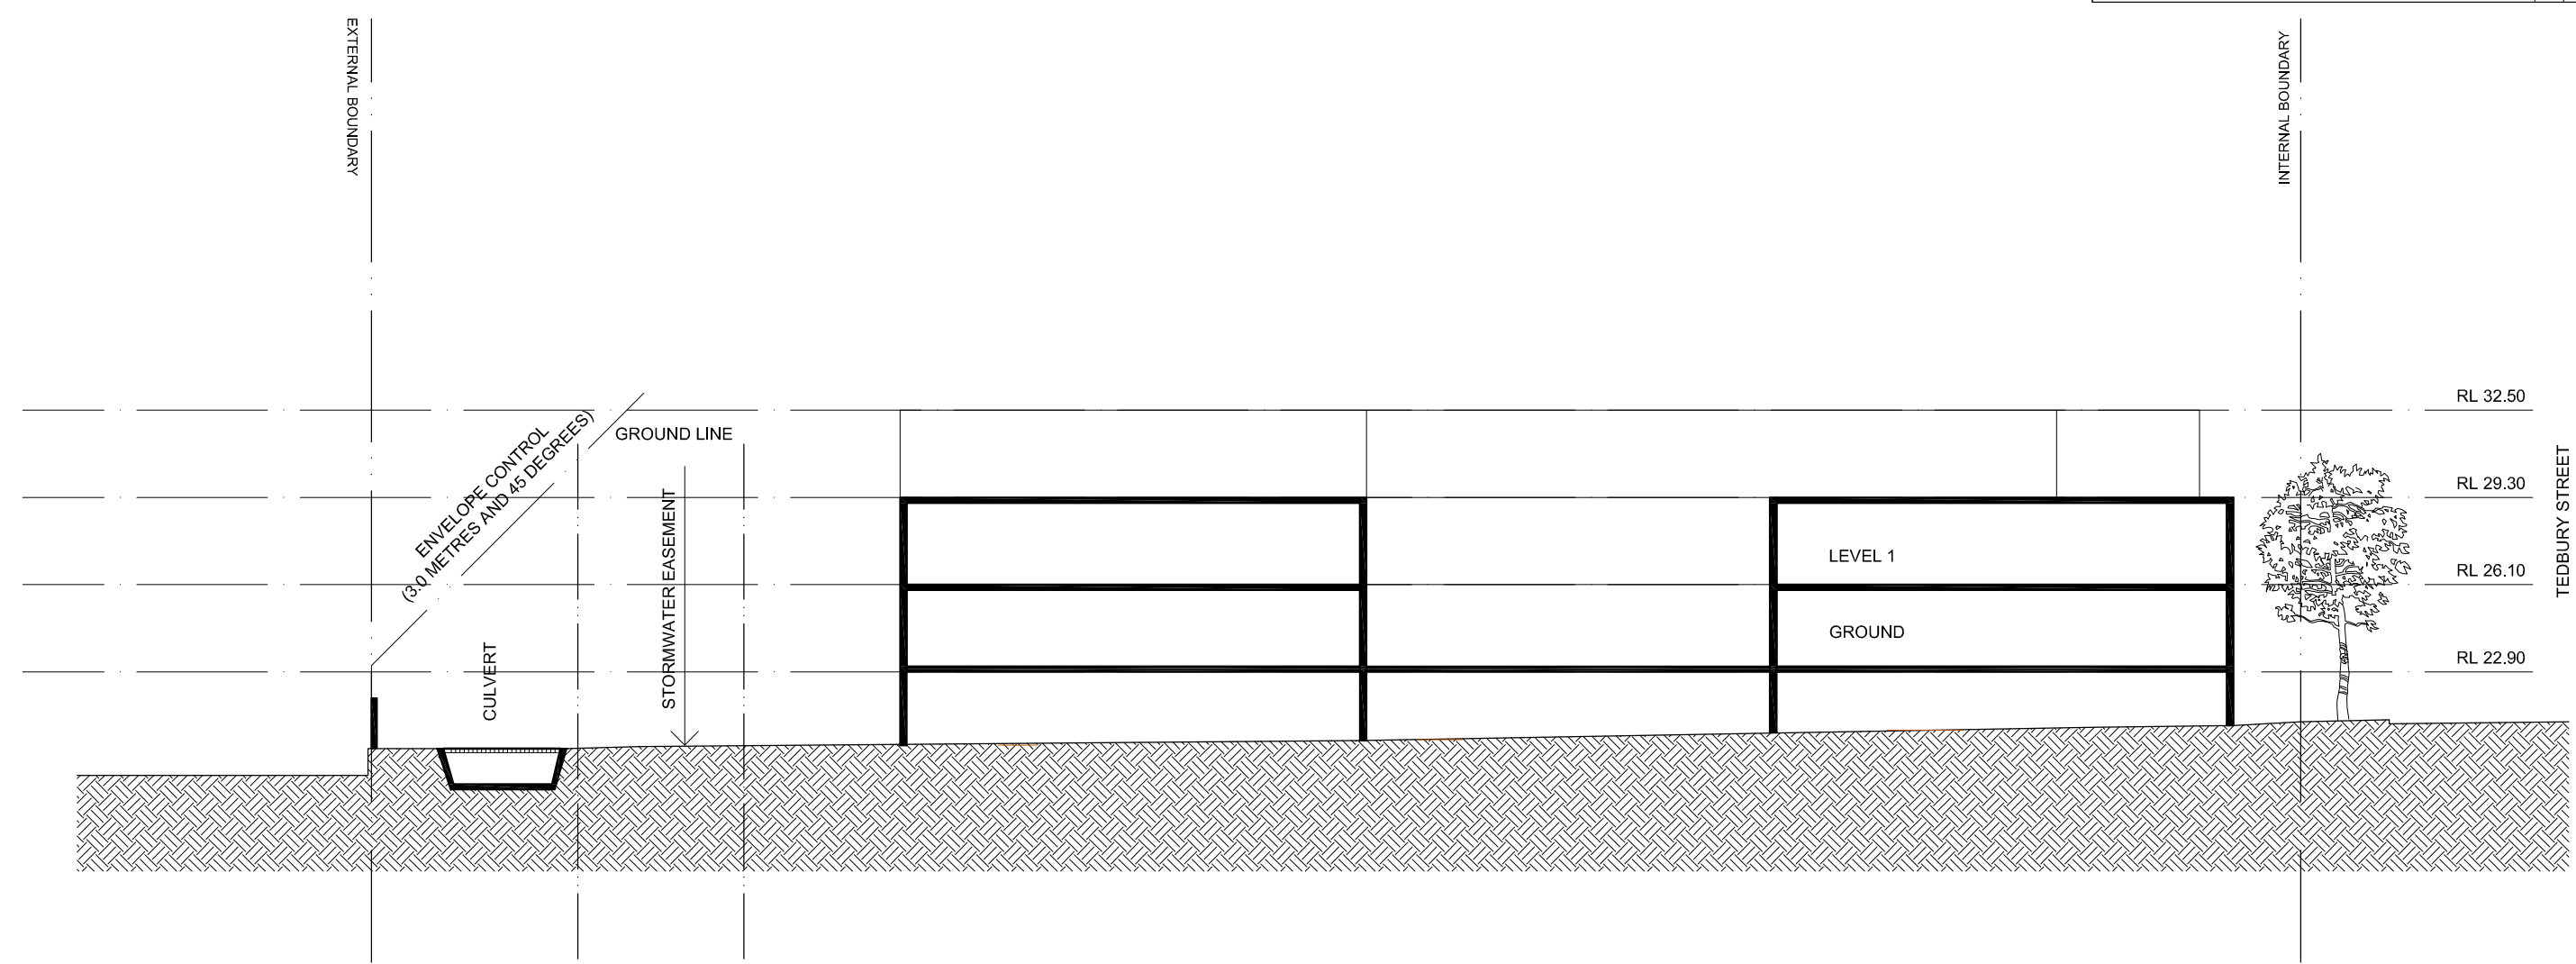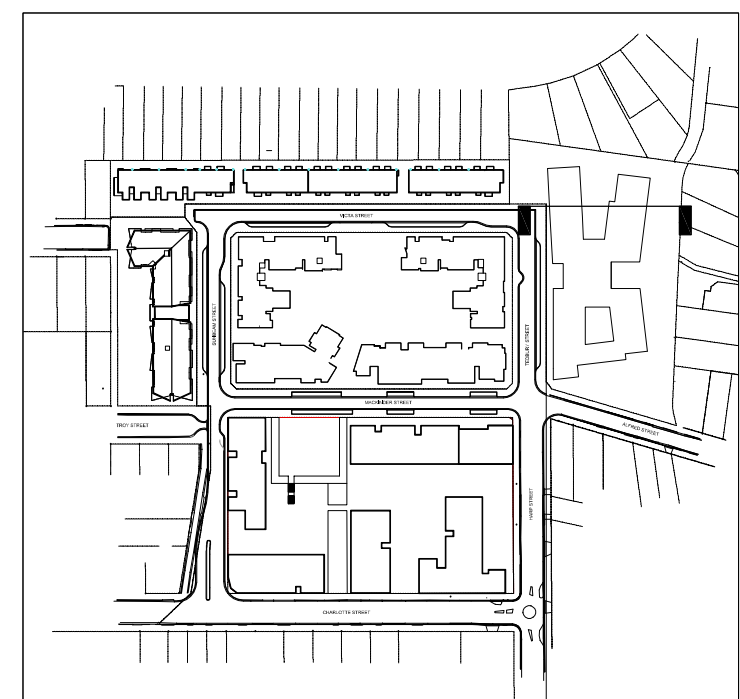

SECTION HH
LOT 31
SENIORS LIVING COMPLEX