

Bupa Care Services CLEMTON PARK CPV5


CONCEPT DESIGN OCT 2013


INDICATIVE SCHEME ONLY






INDICATIVE SCHEME ONLY

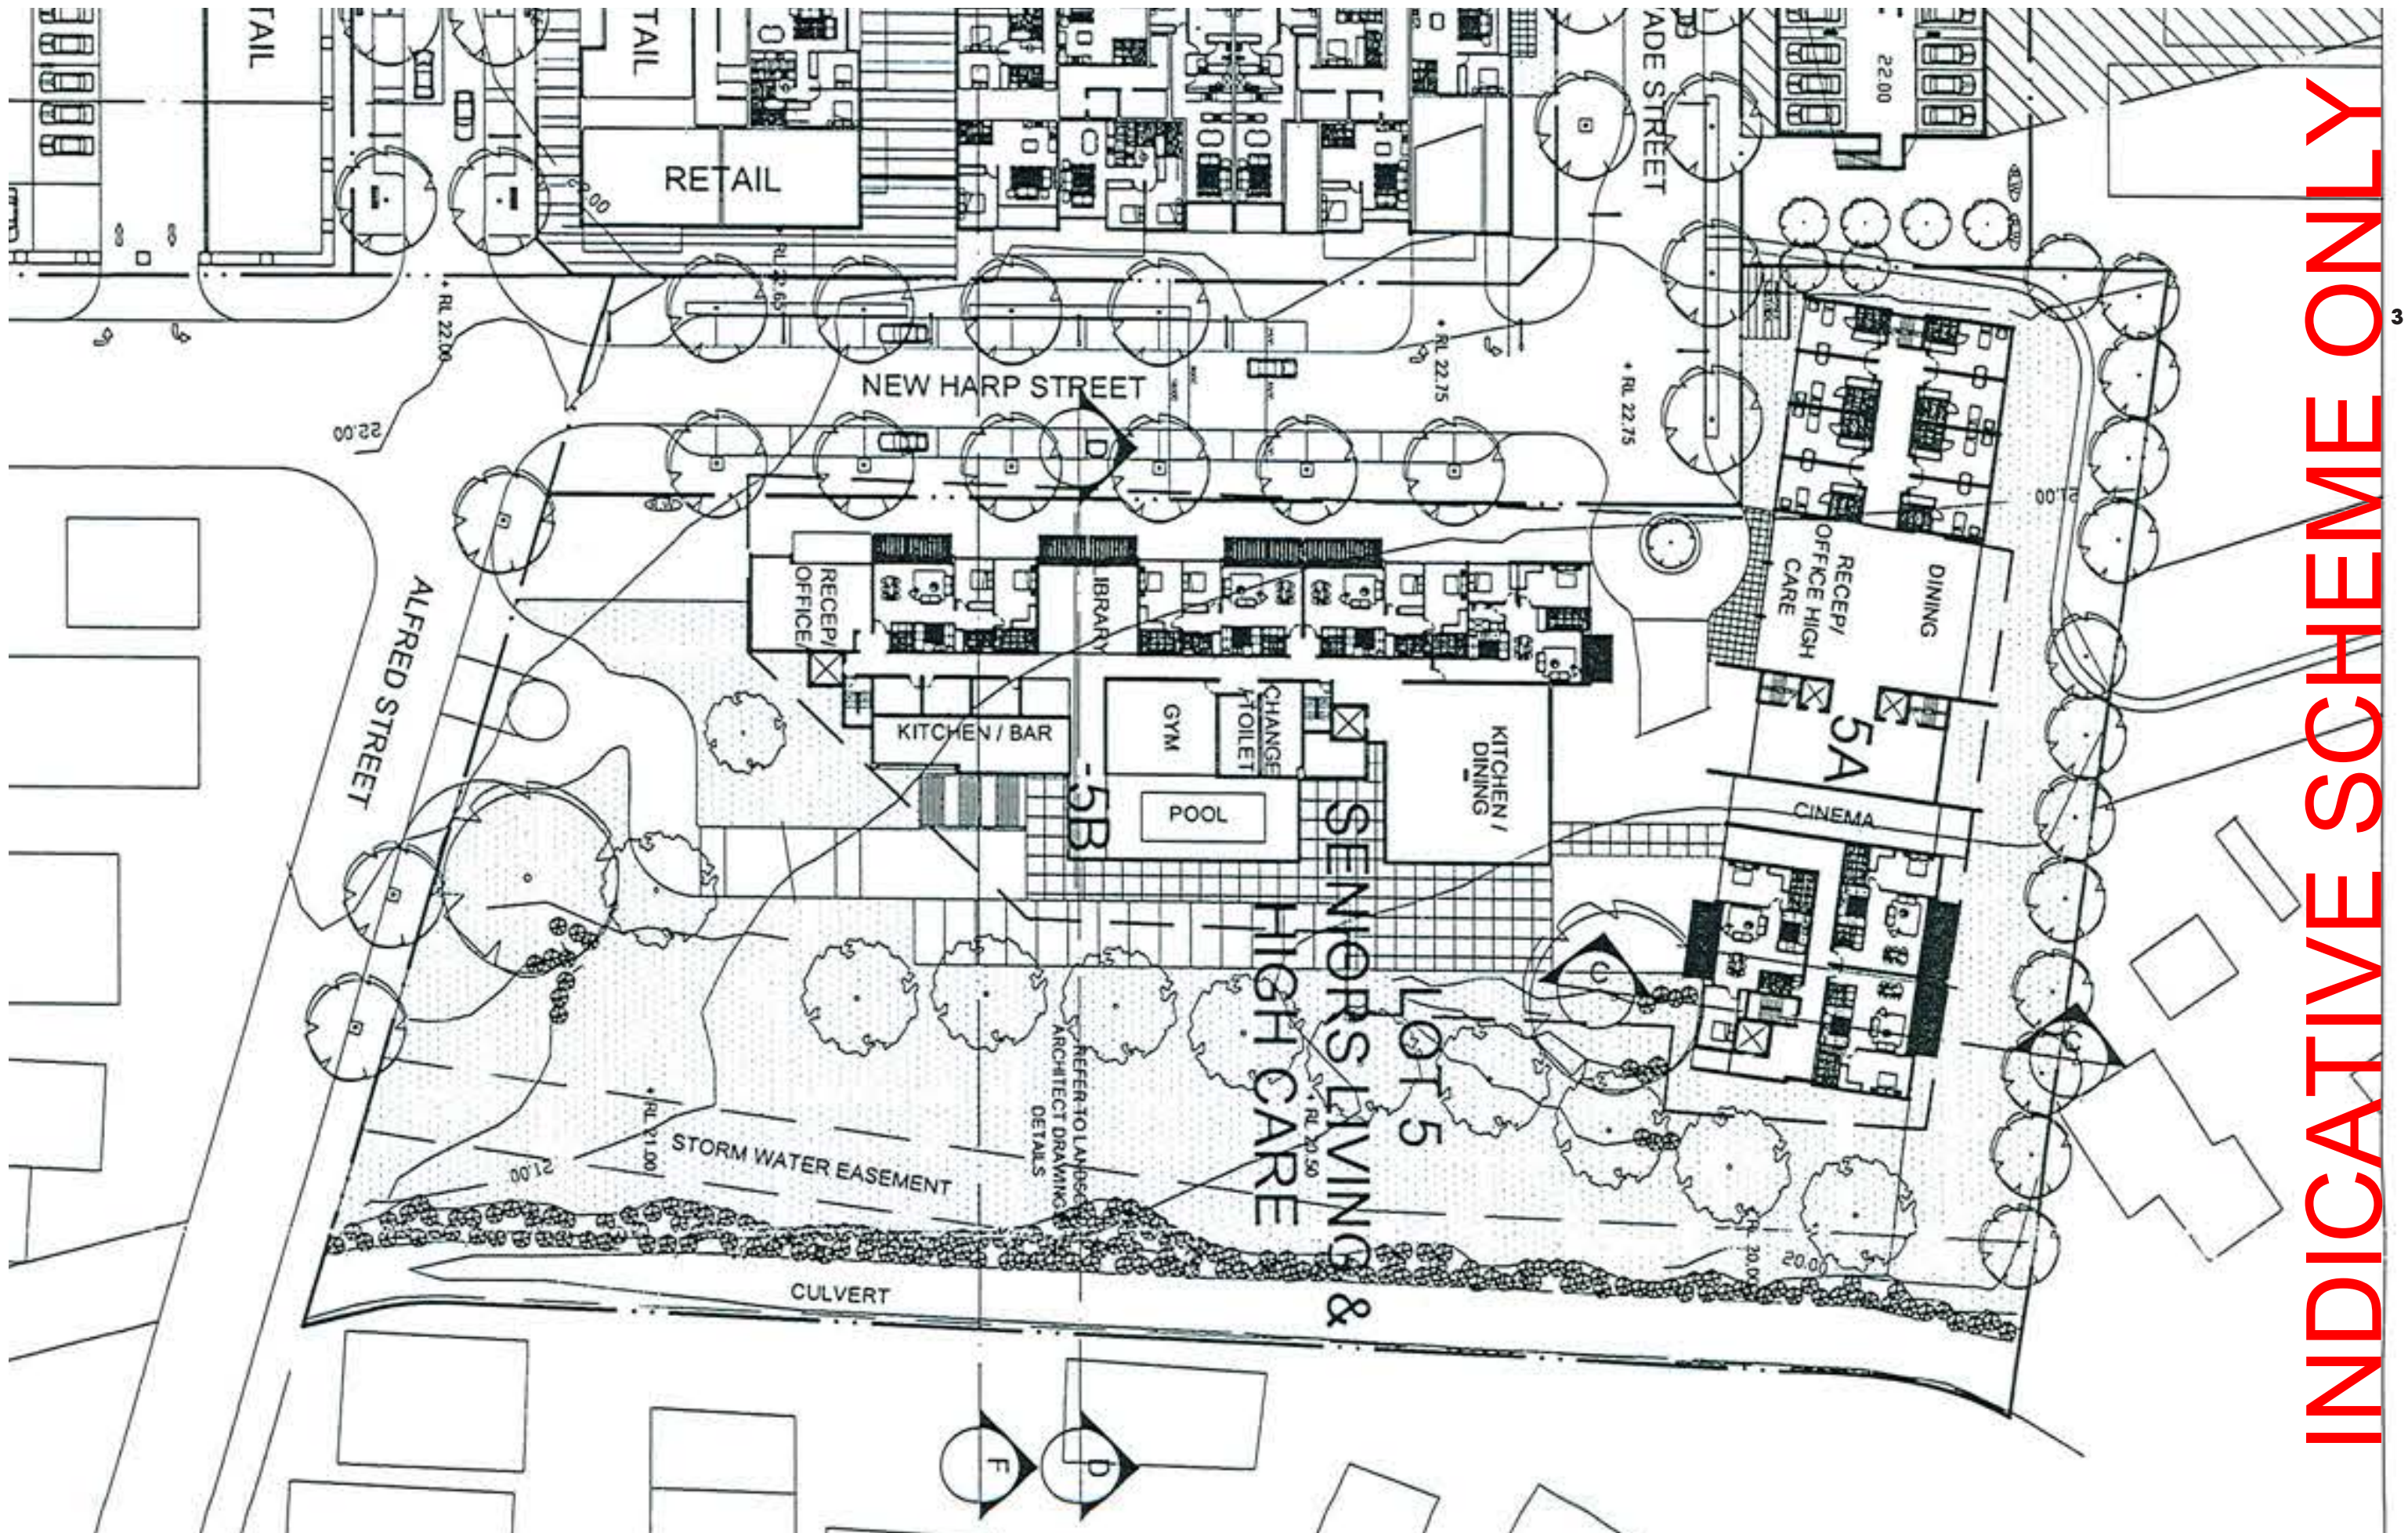

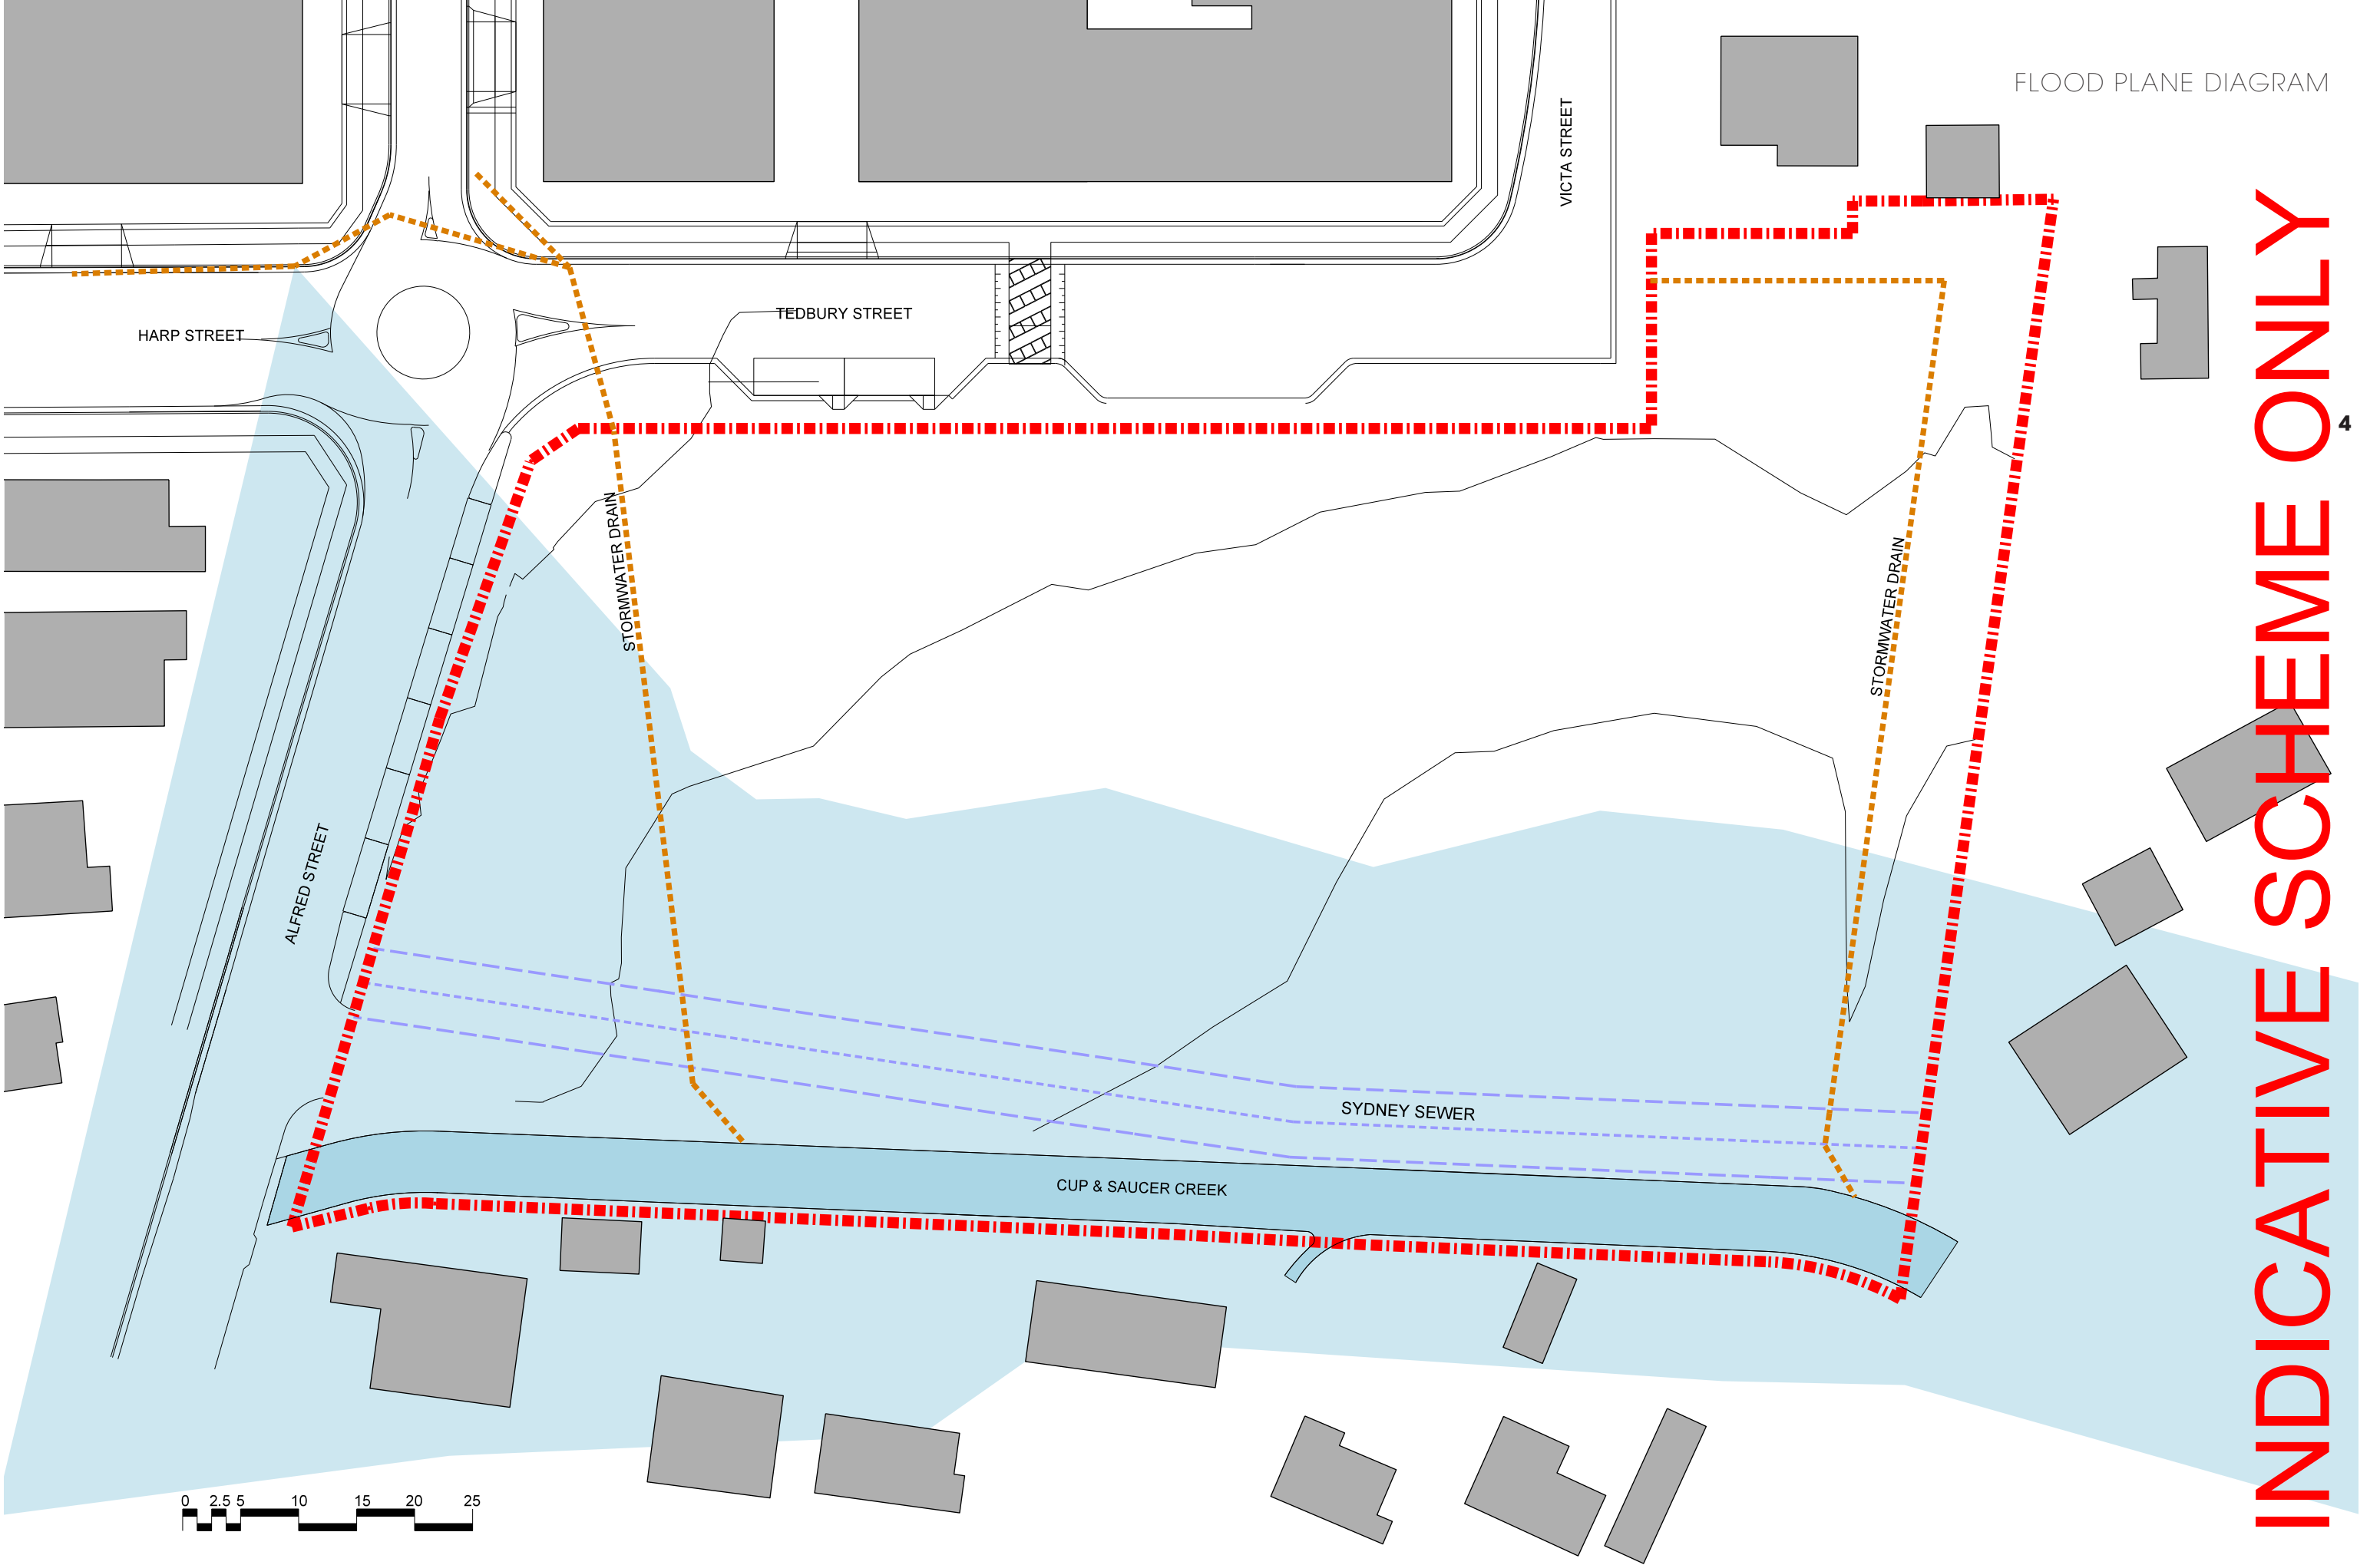

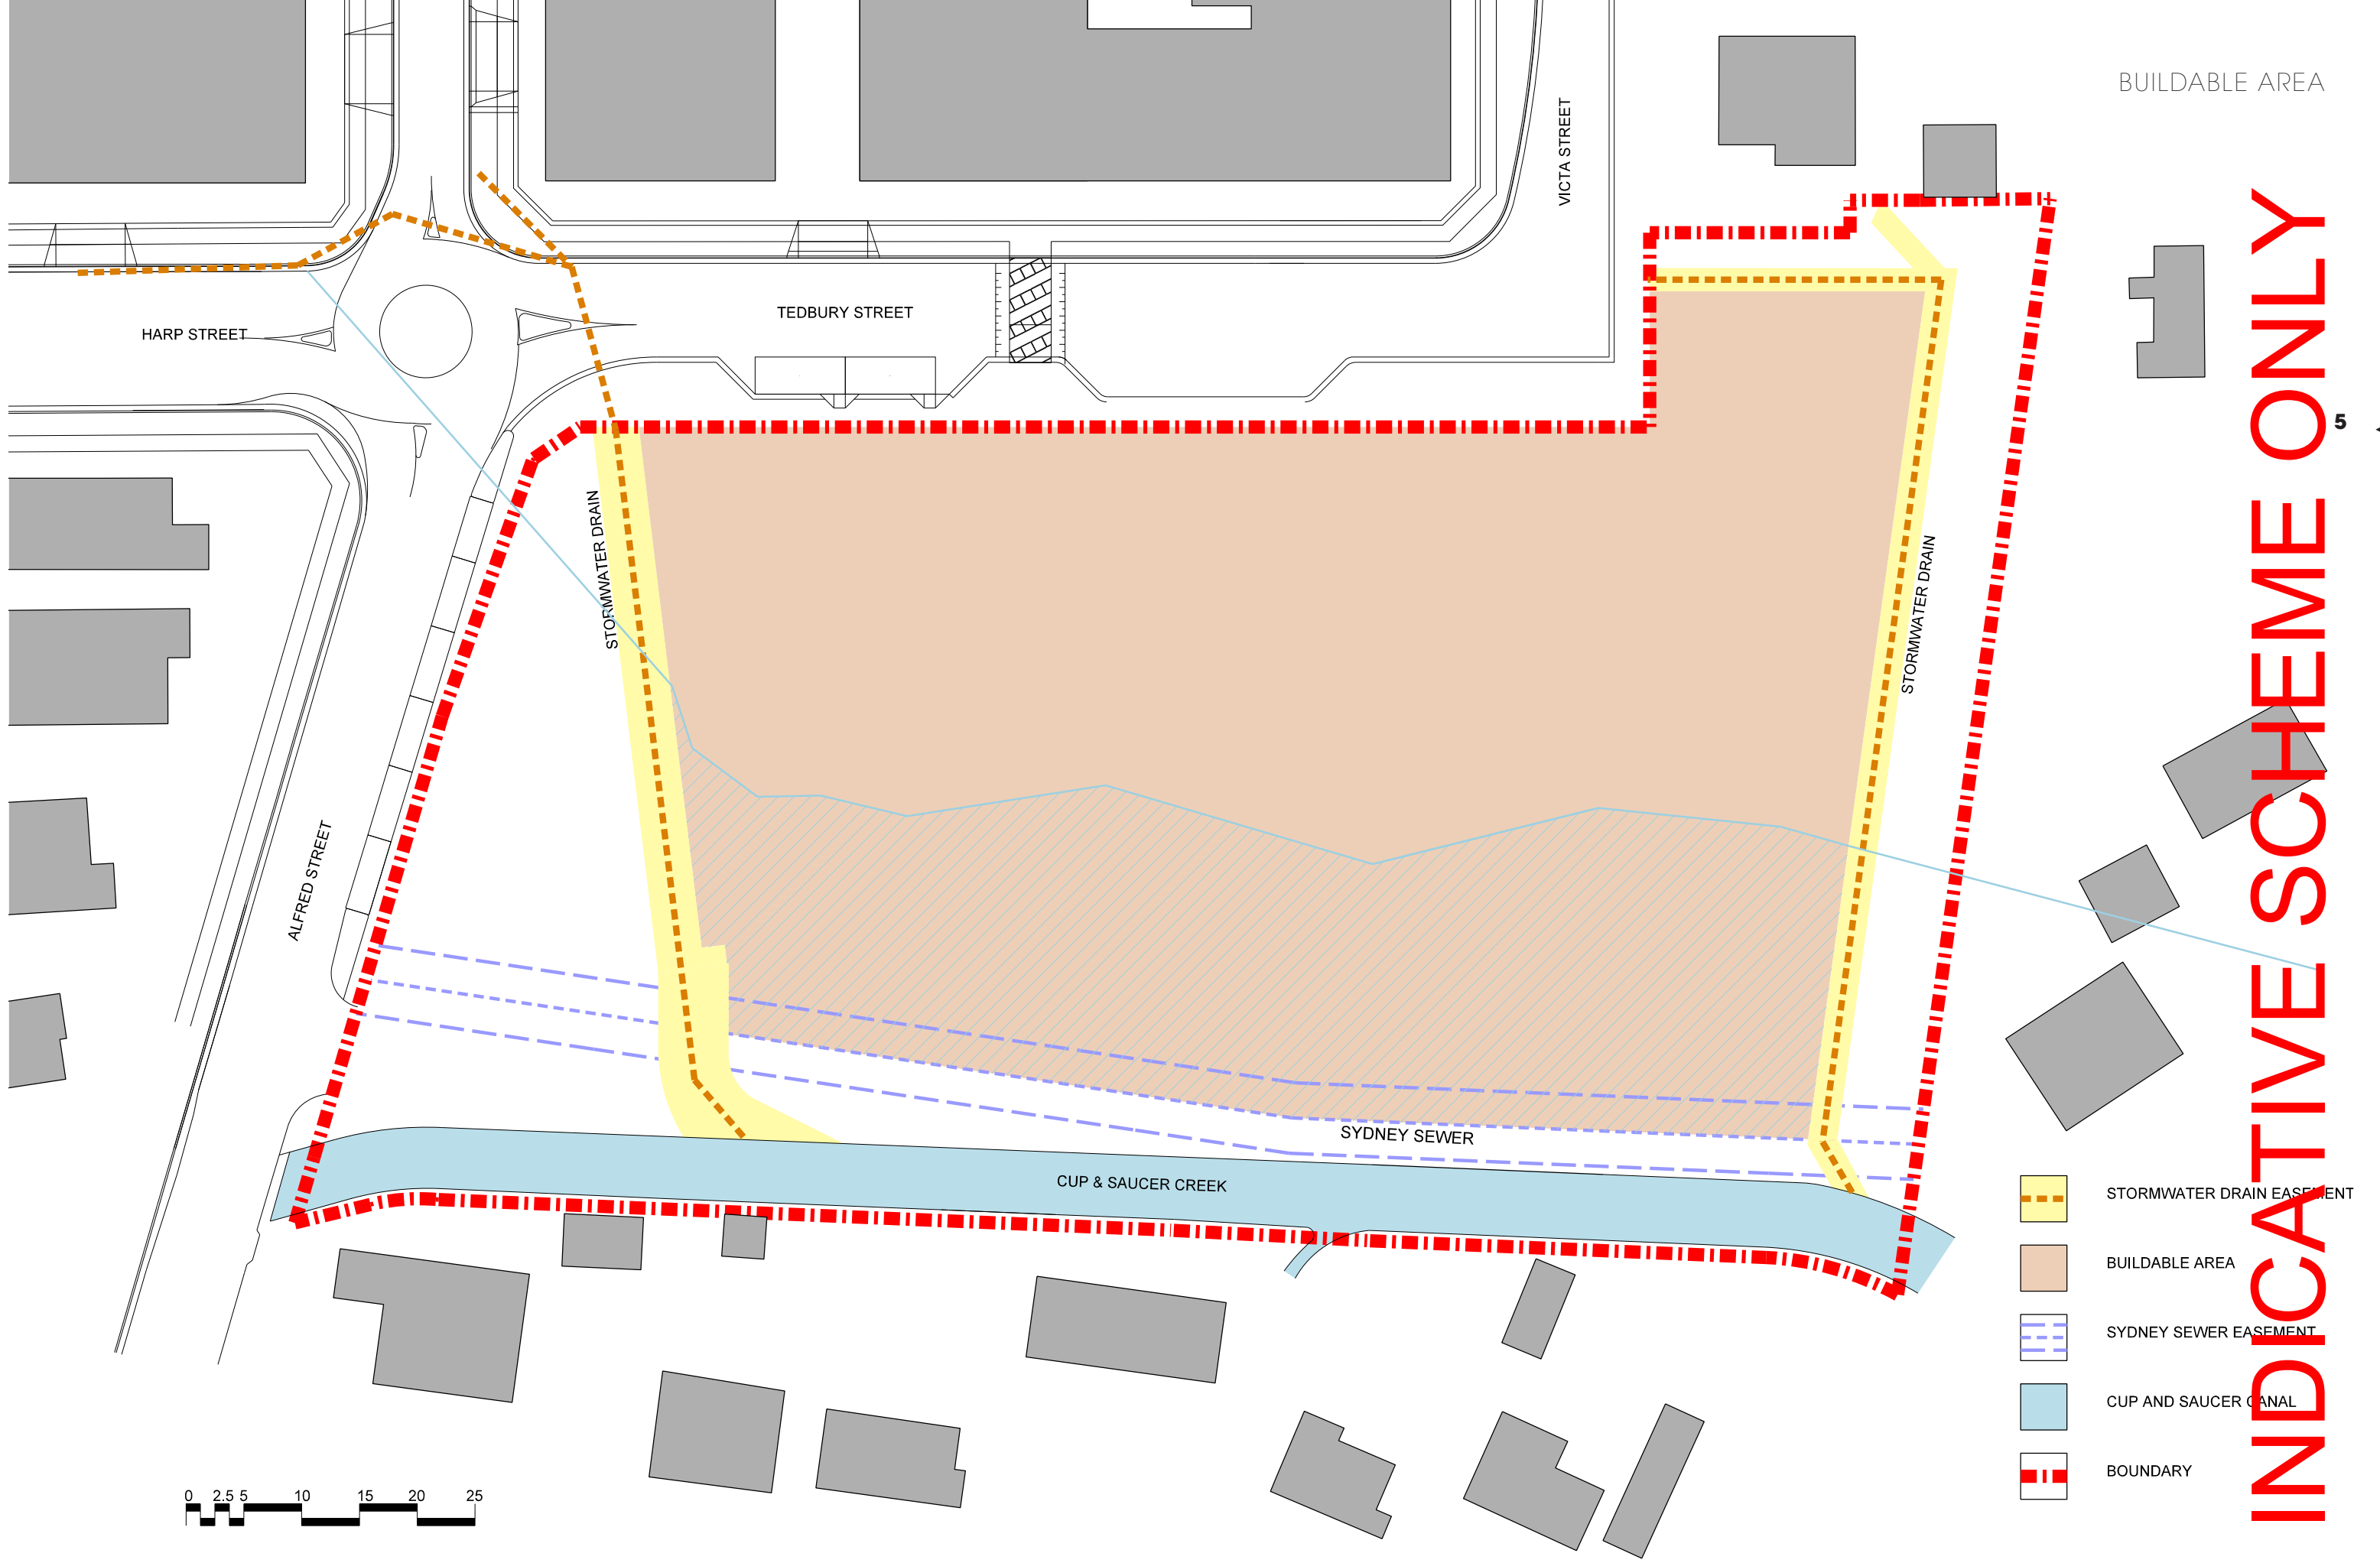

BUILDABLE AREA

HARP STREET

TEDBURY STREET

VICTA STREET

ALFRED STREET

STORMWATER DRAIN


STORMWATER DRAIN

SYDNEY SEWER

CUP & SAUCER CREEK


- STORMWATER DRAIN EASEMENT
- BUILDABLE AREA
- SYDNEY SEWER EASEMENT
- CUP AND SAUCER CANAL
- BOUNDARY




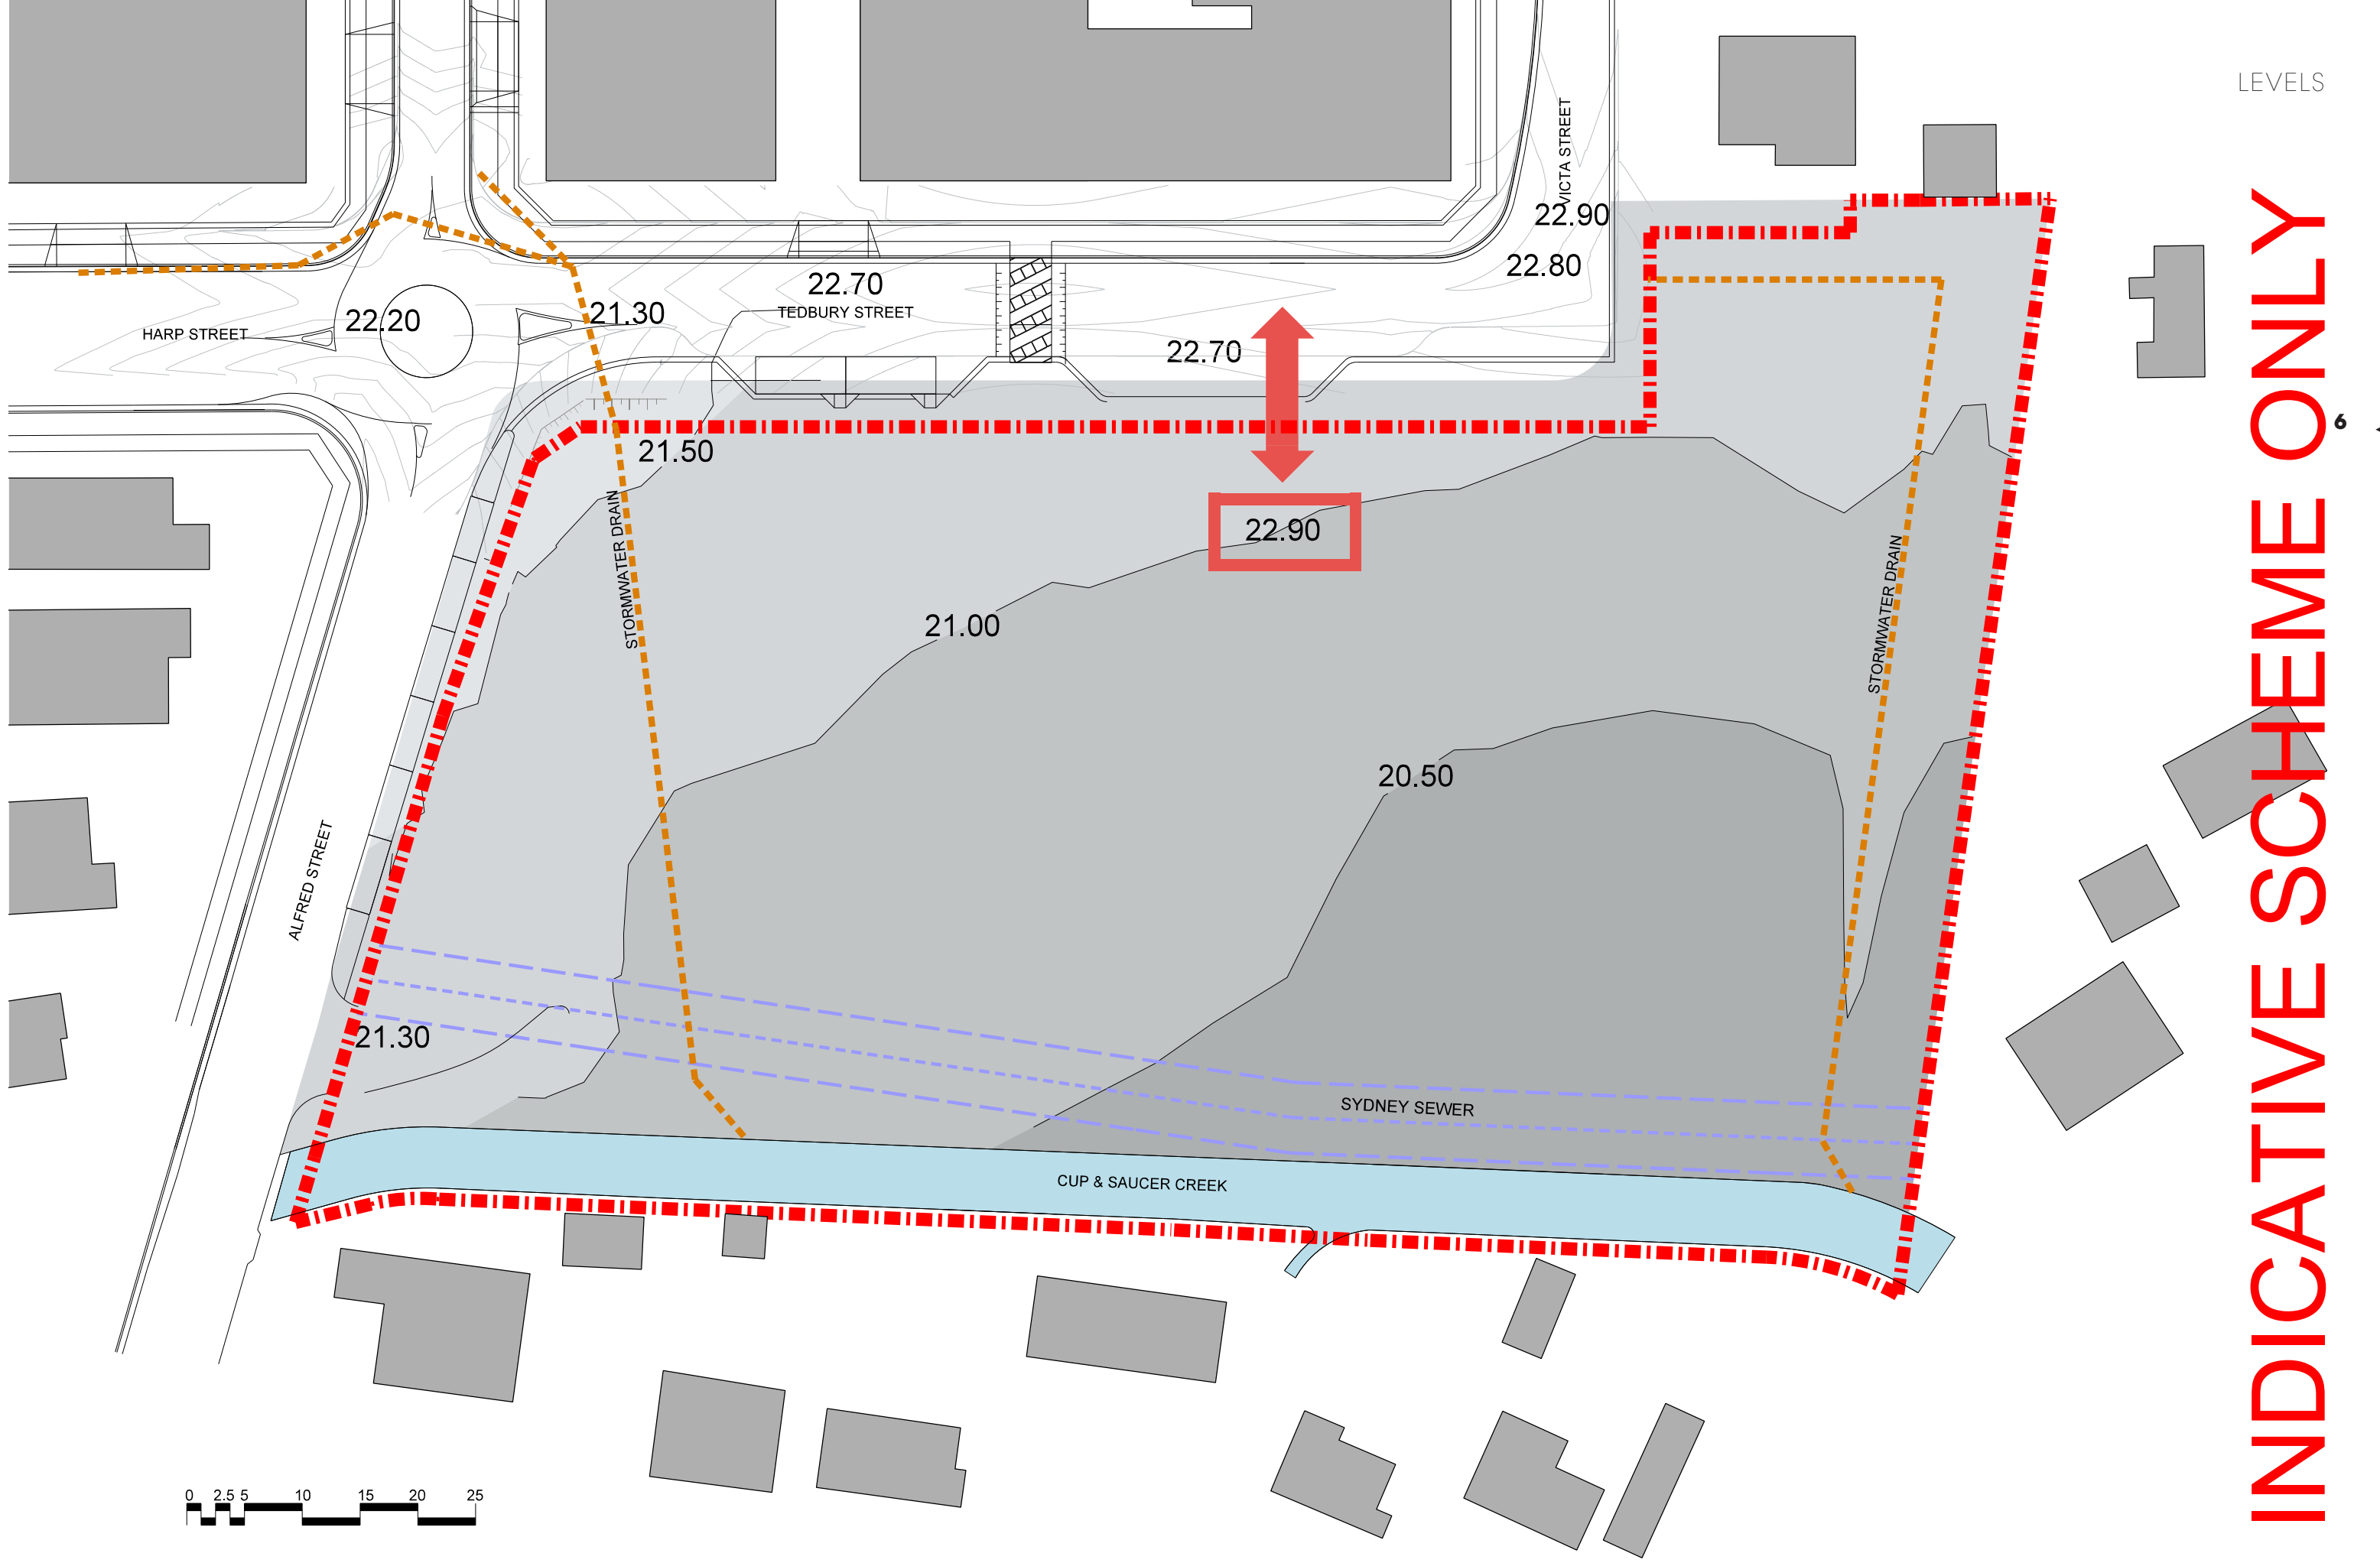

ACCESS

INDICATIVE SCHEME ONLY

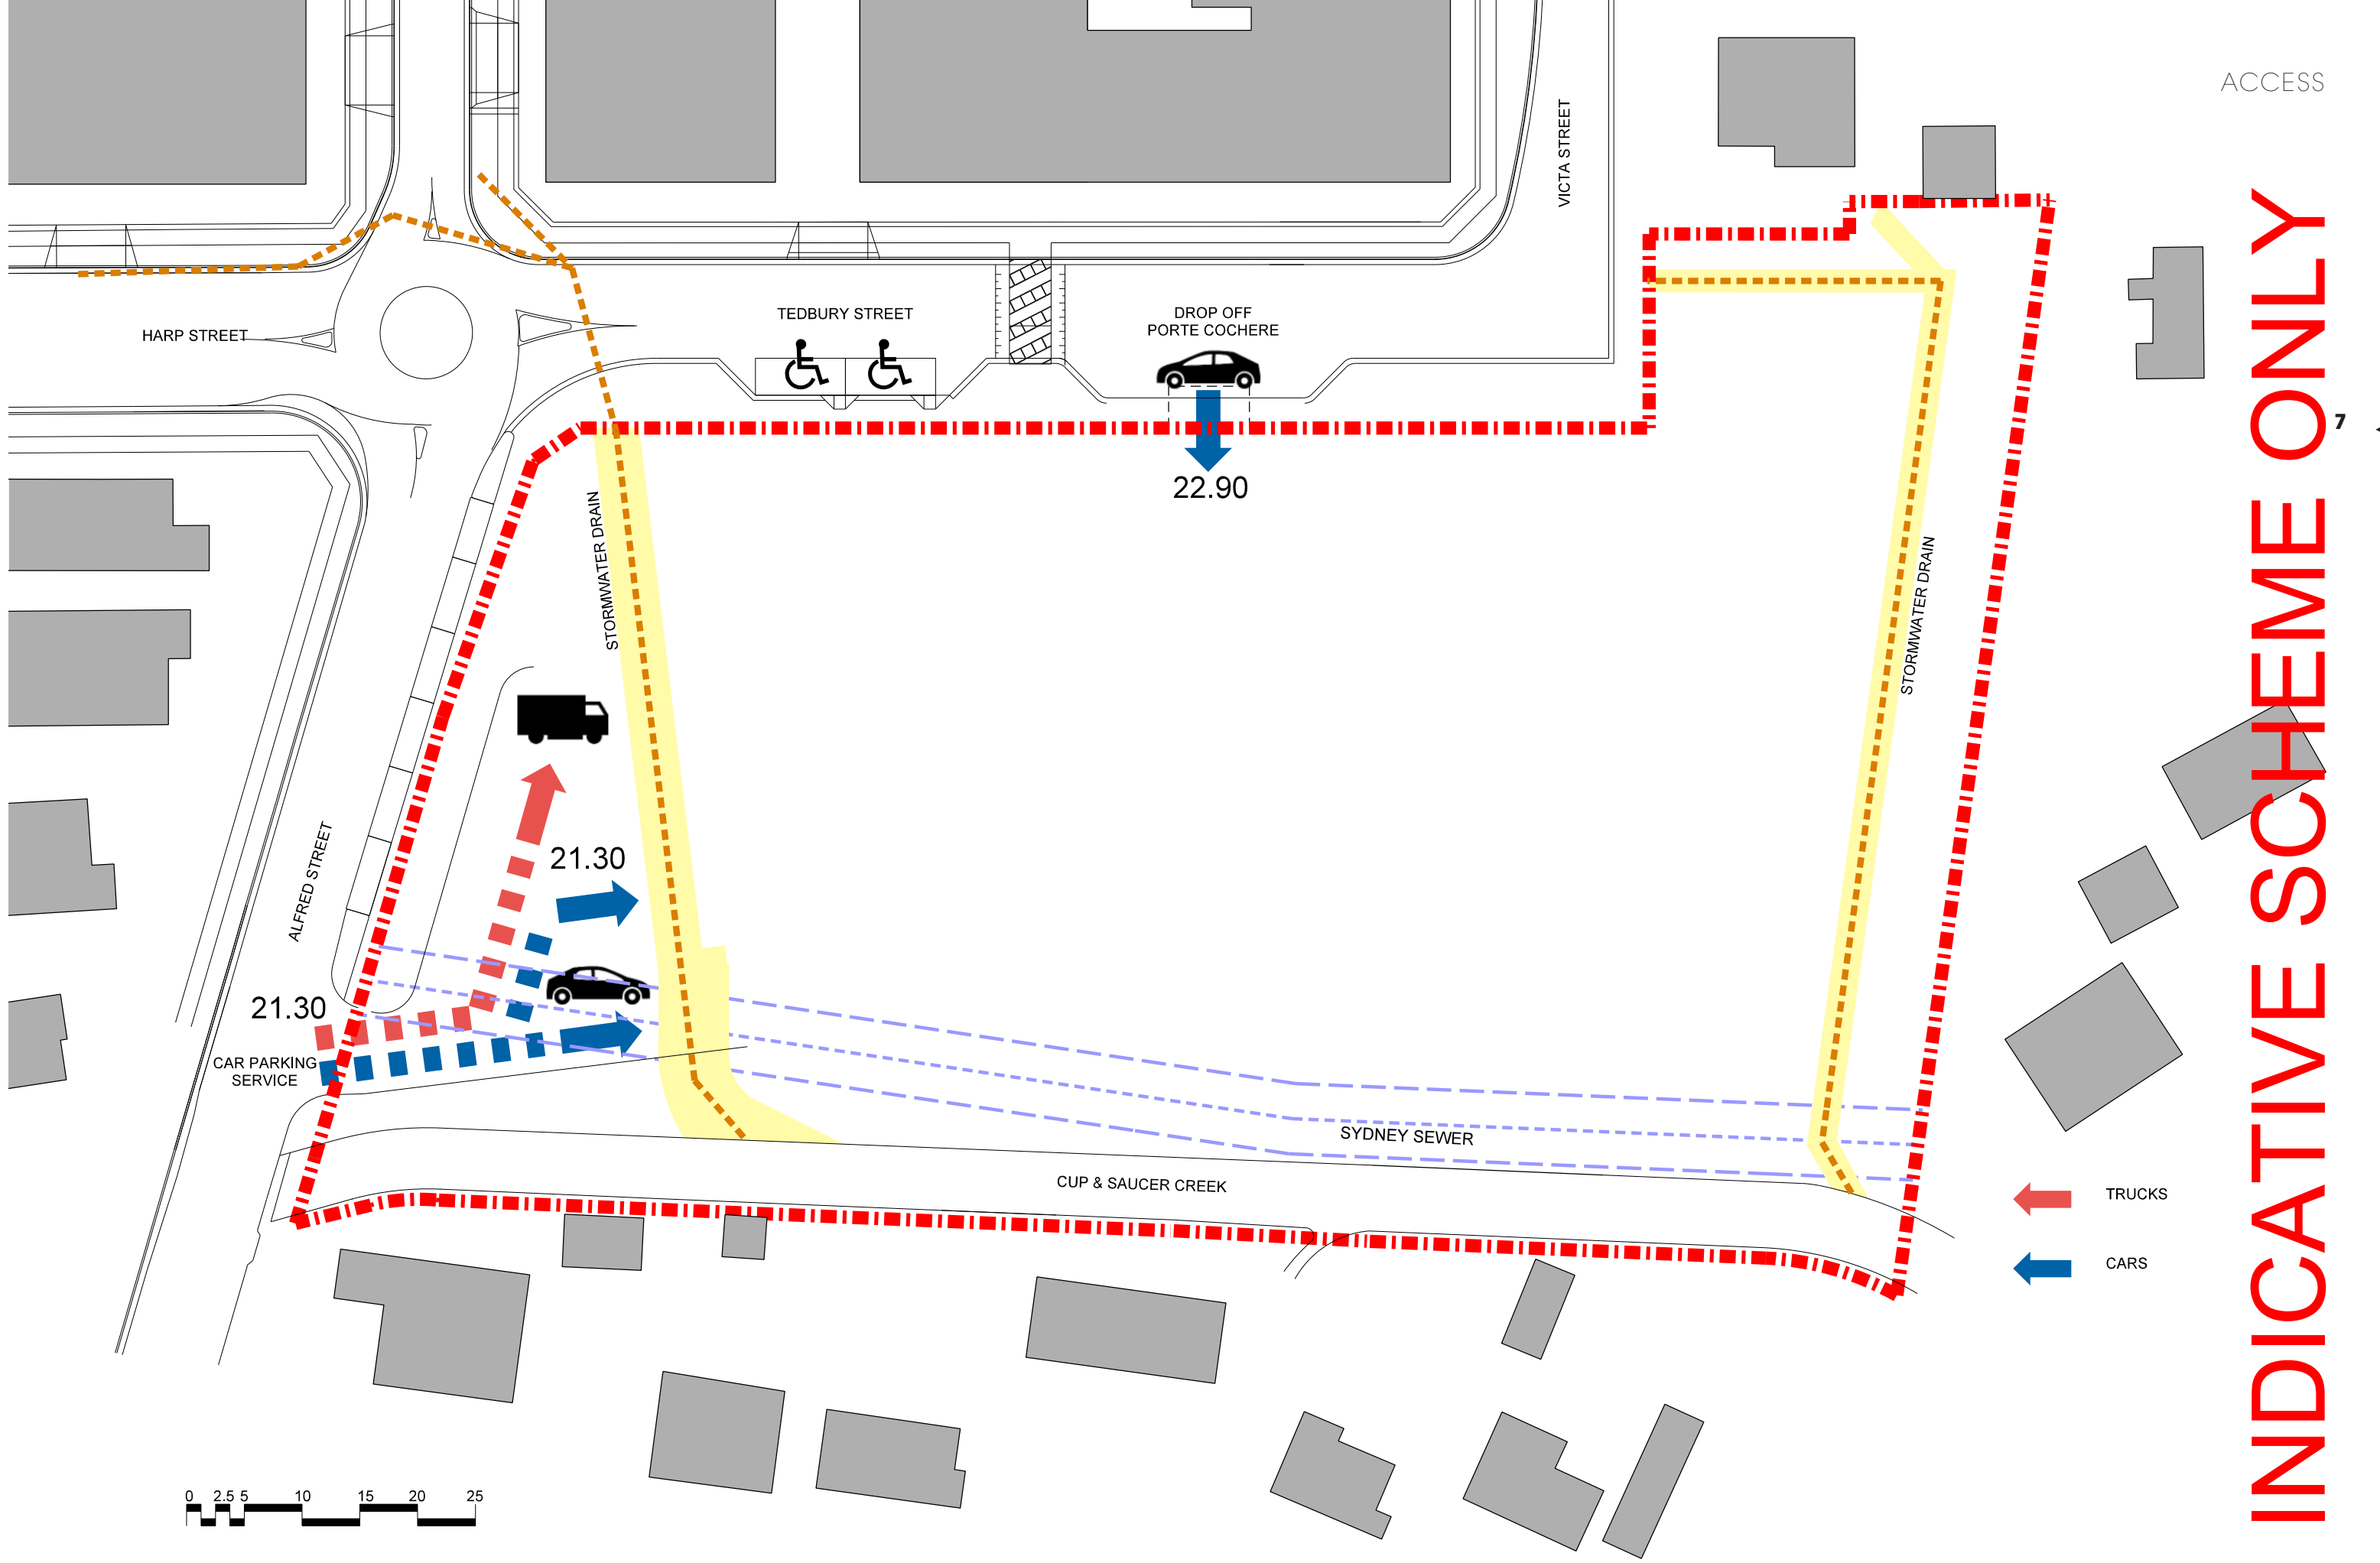


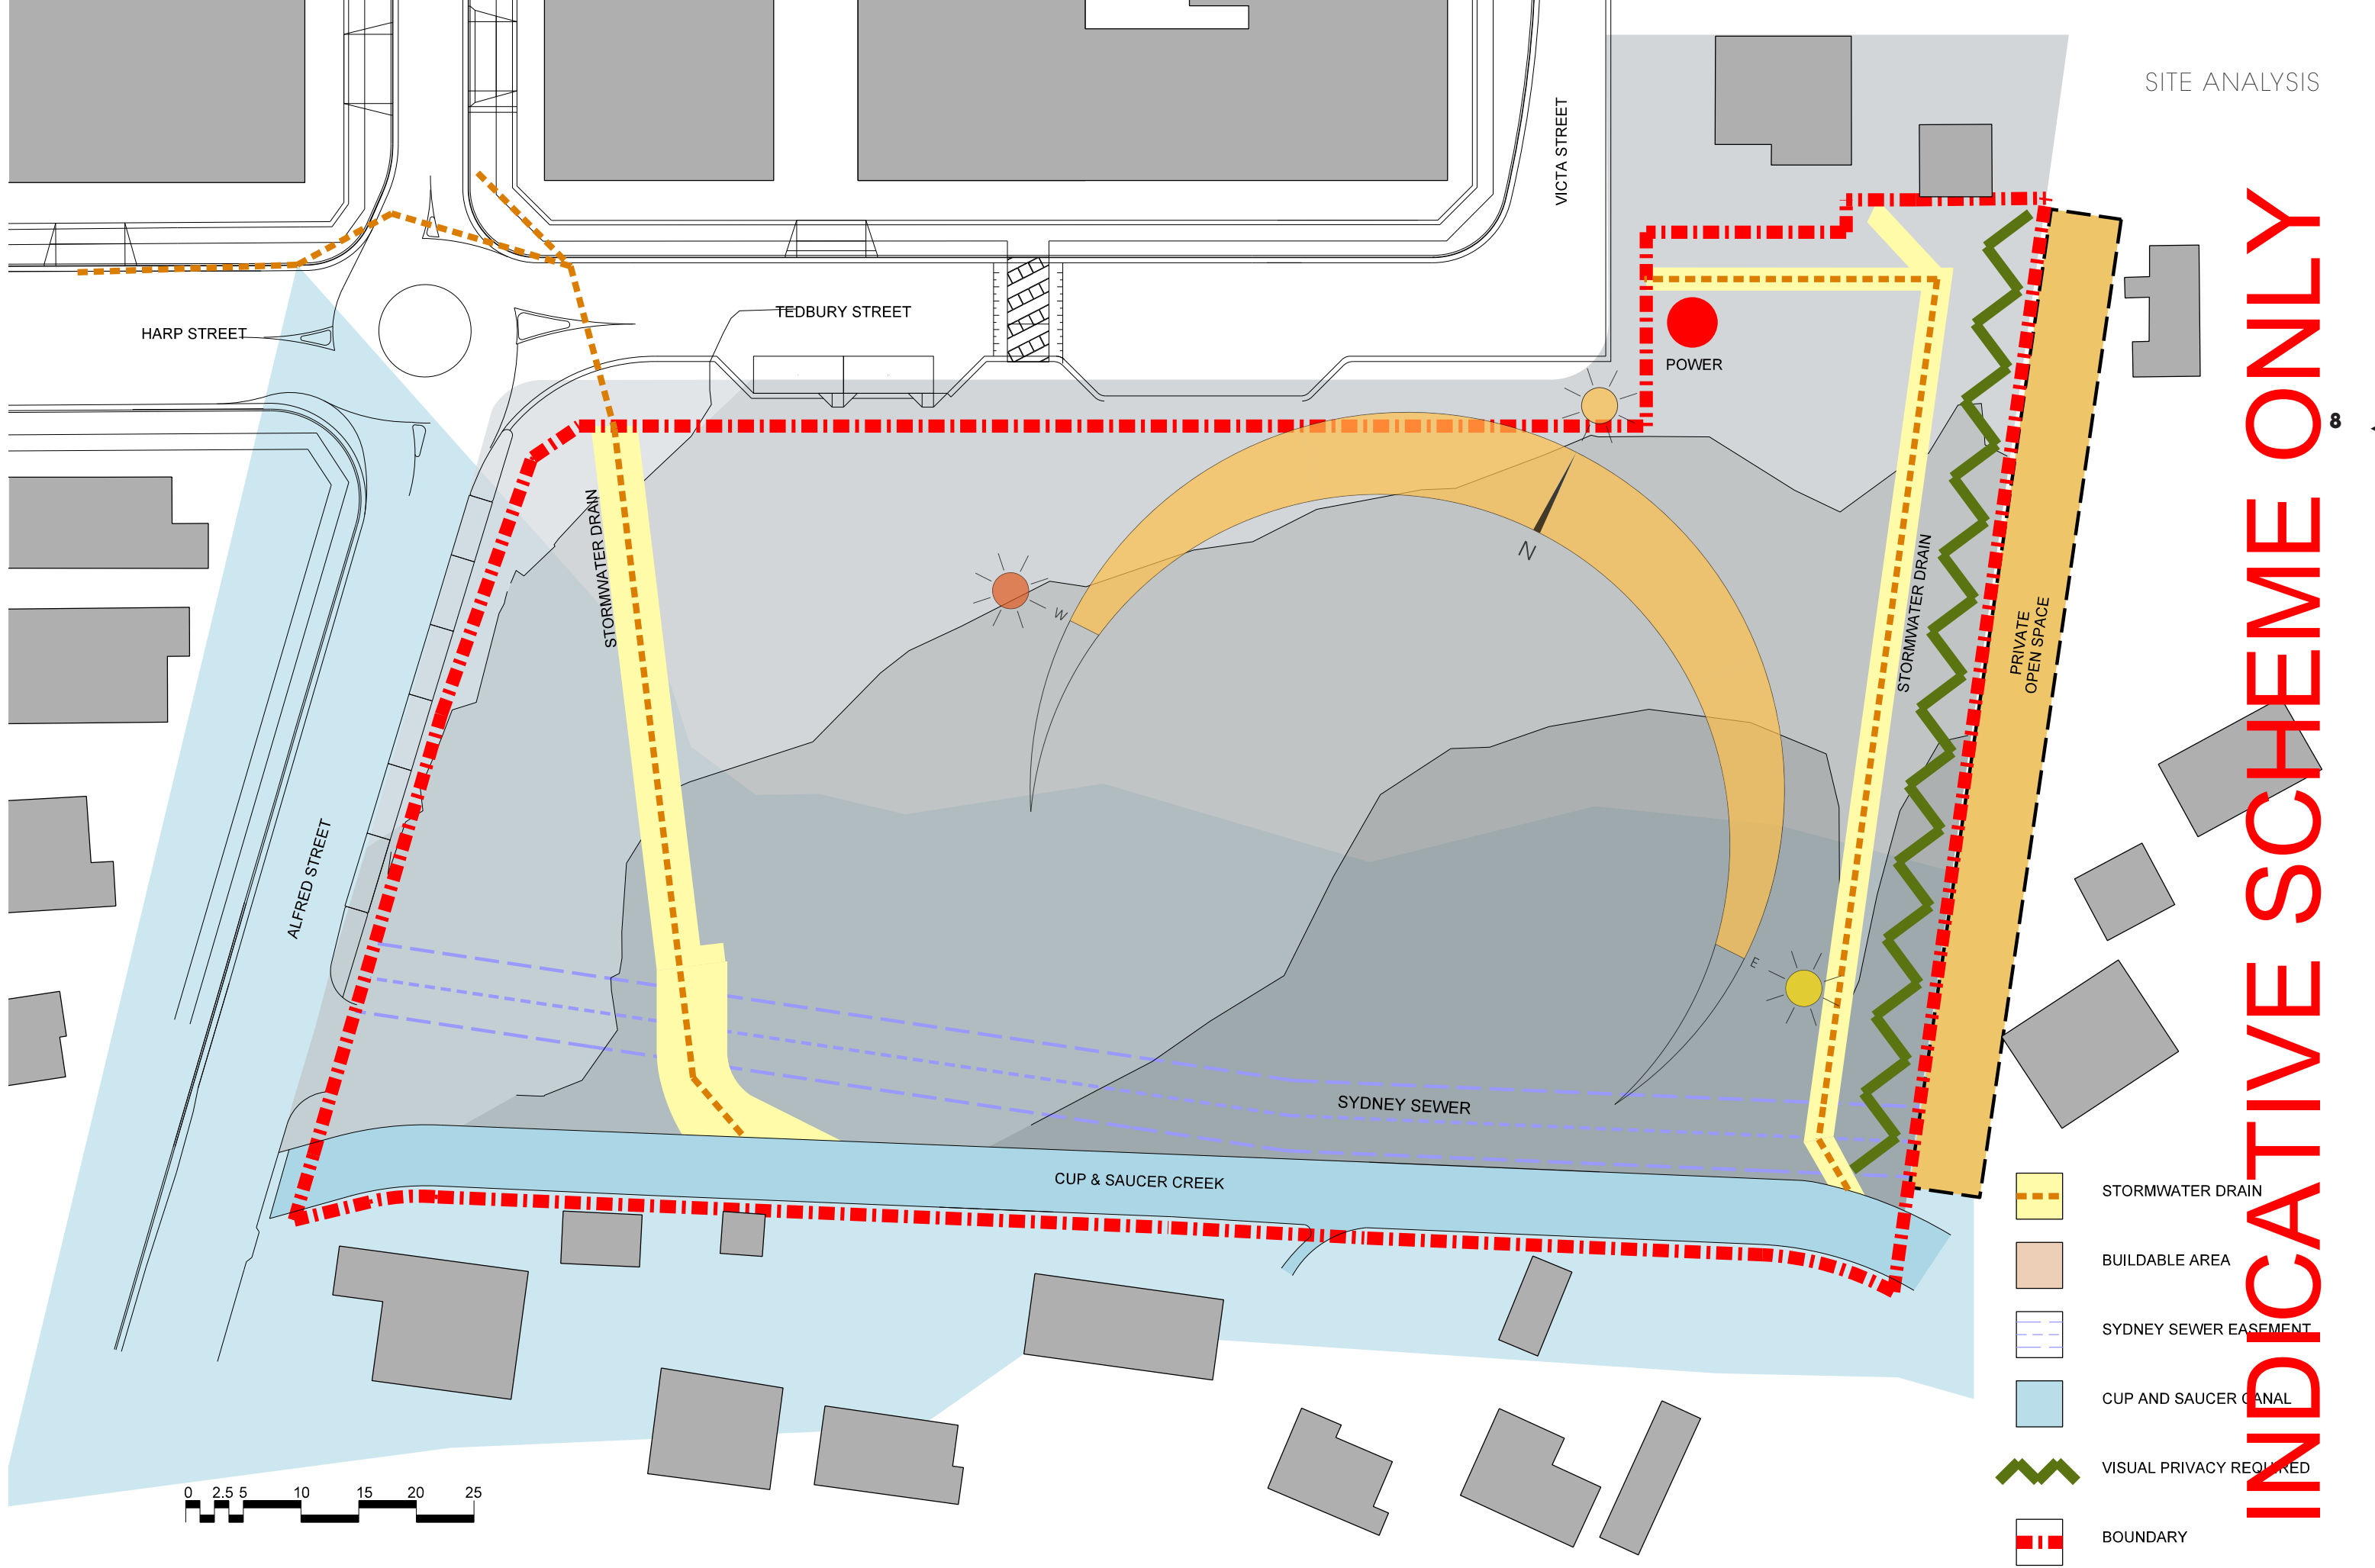


INDICATIVE SCHEME ONLY

INDICATIVE SCHEME ONLY


9




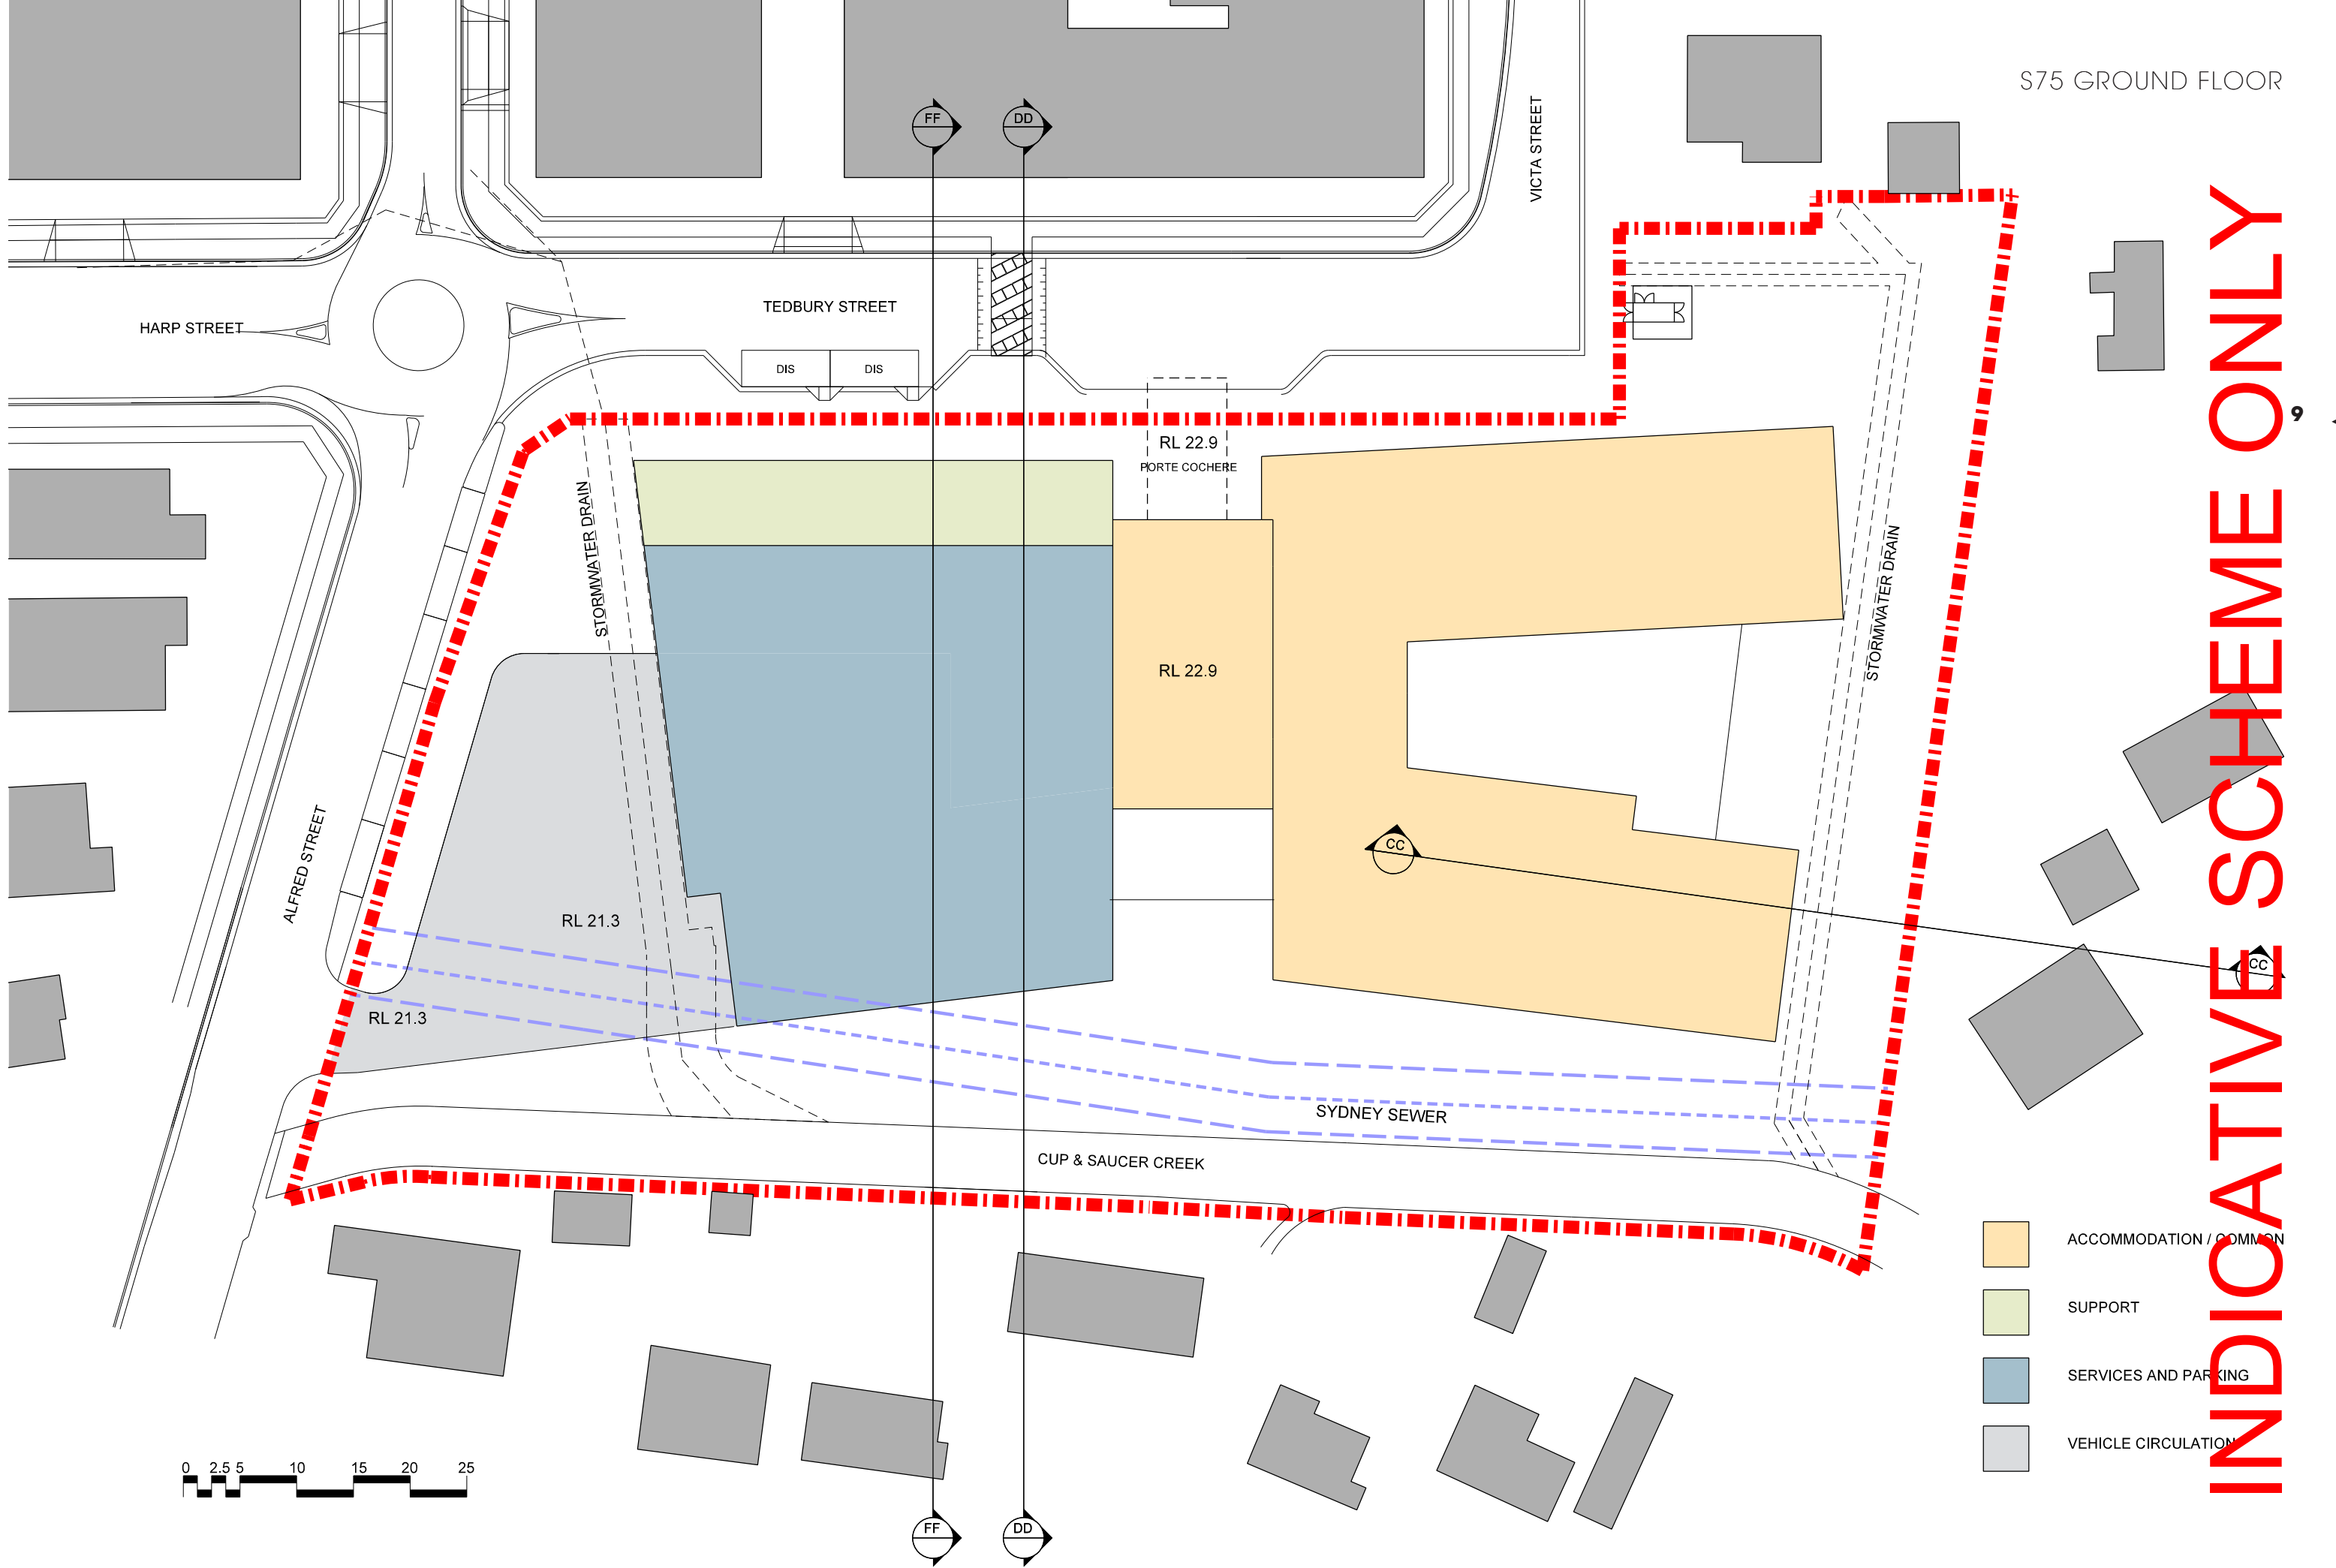


INDICATIVE SCHEME ONLY

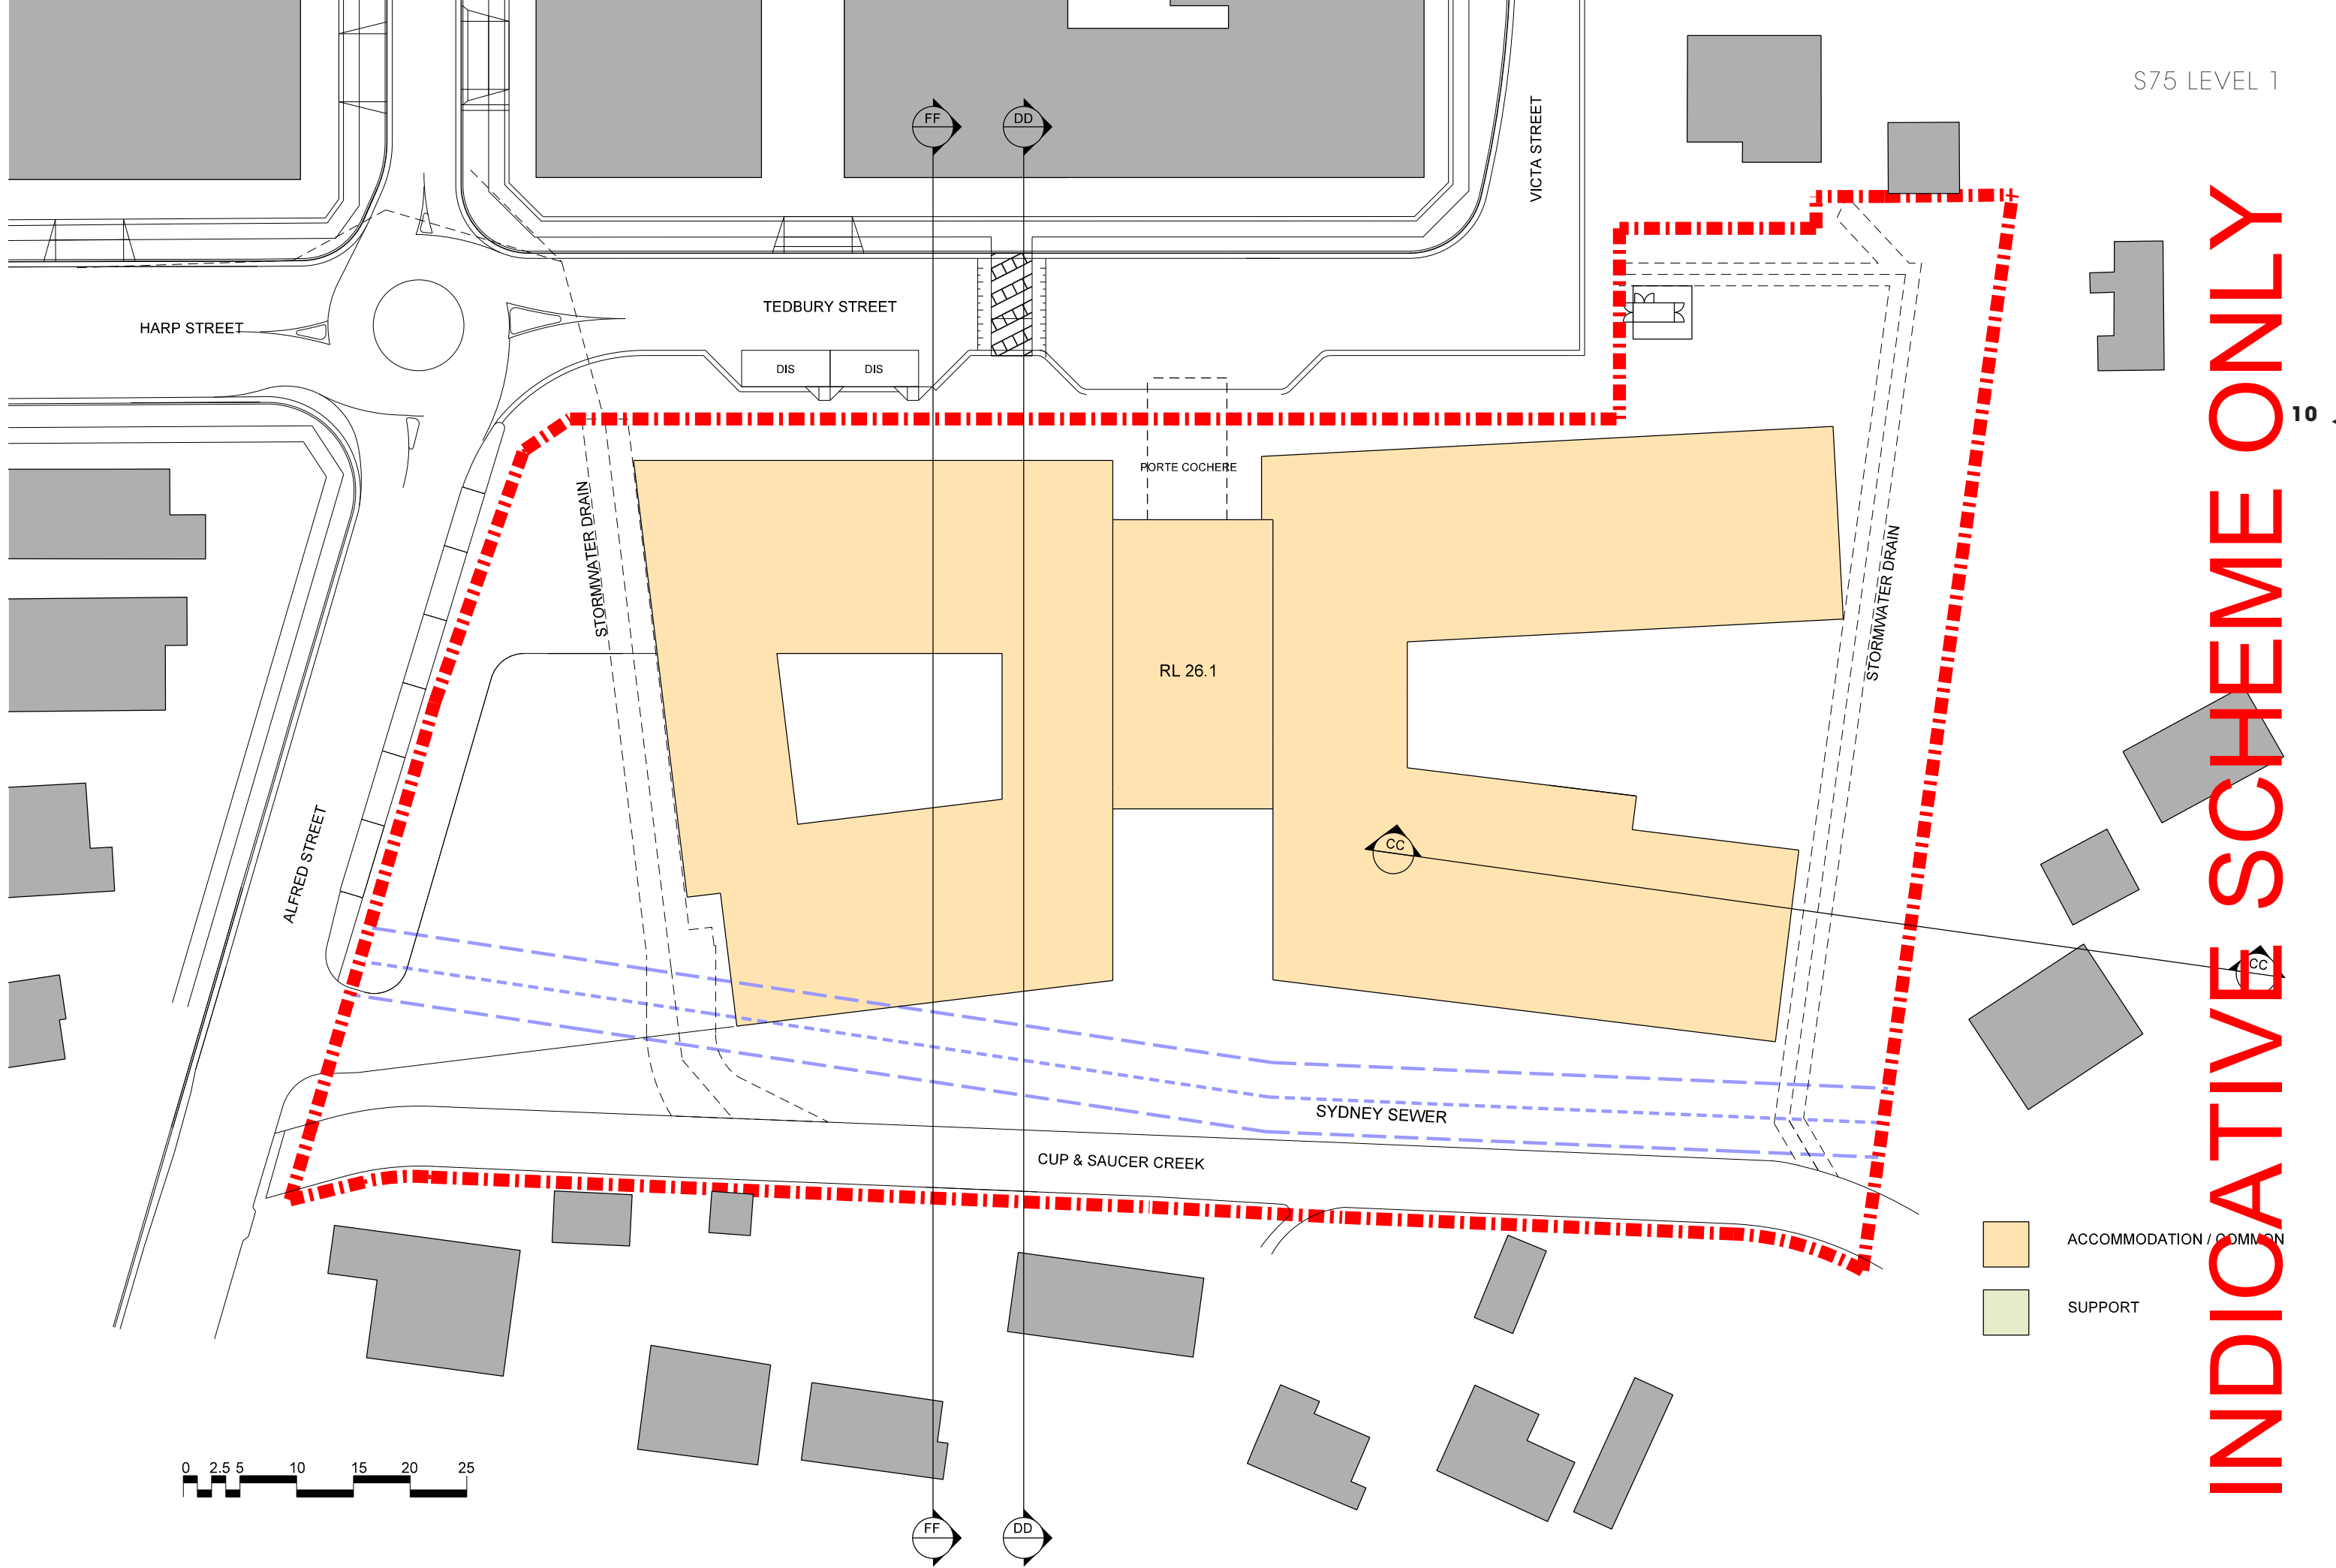

INDICATIVE SCHEME ONLY

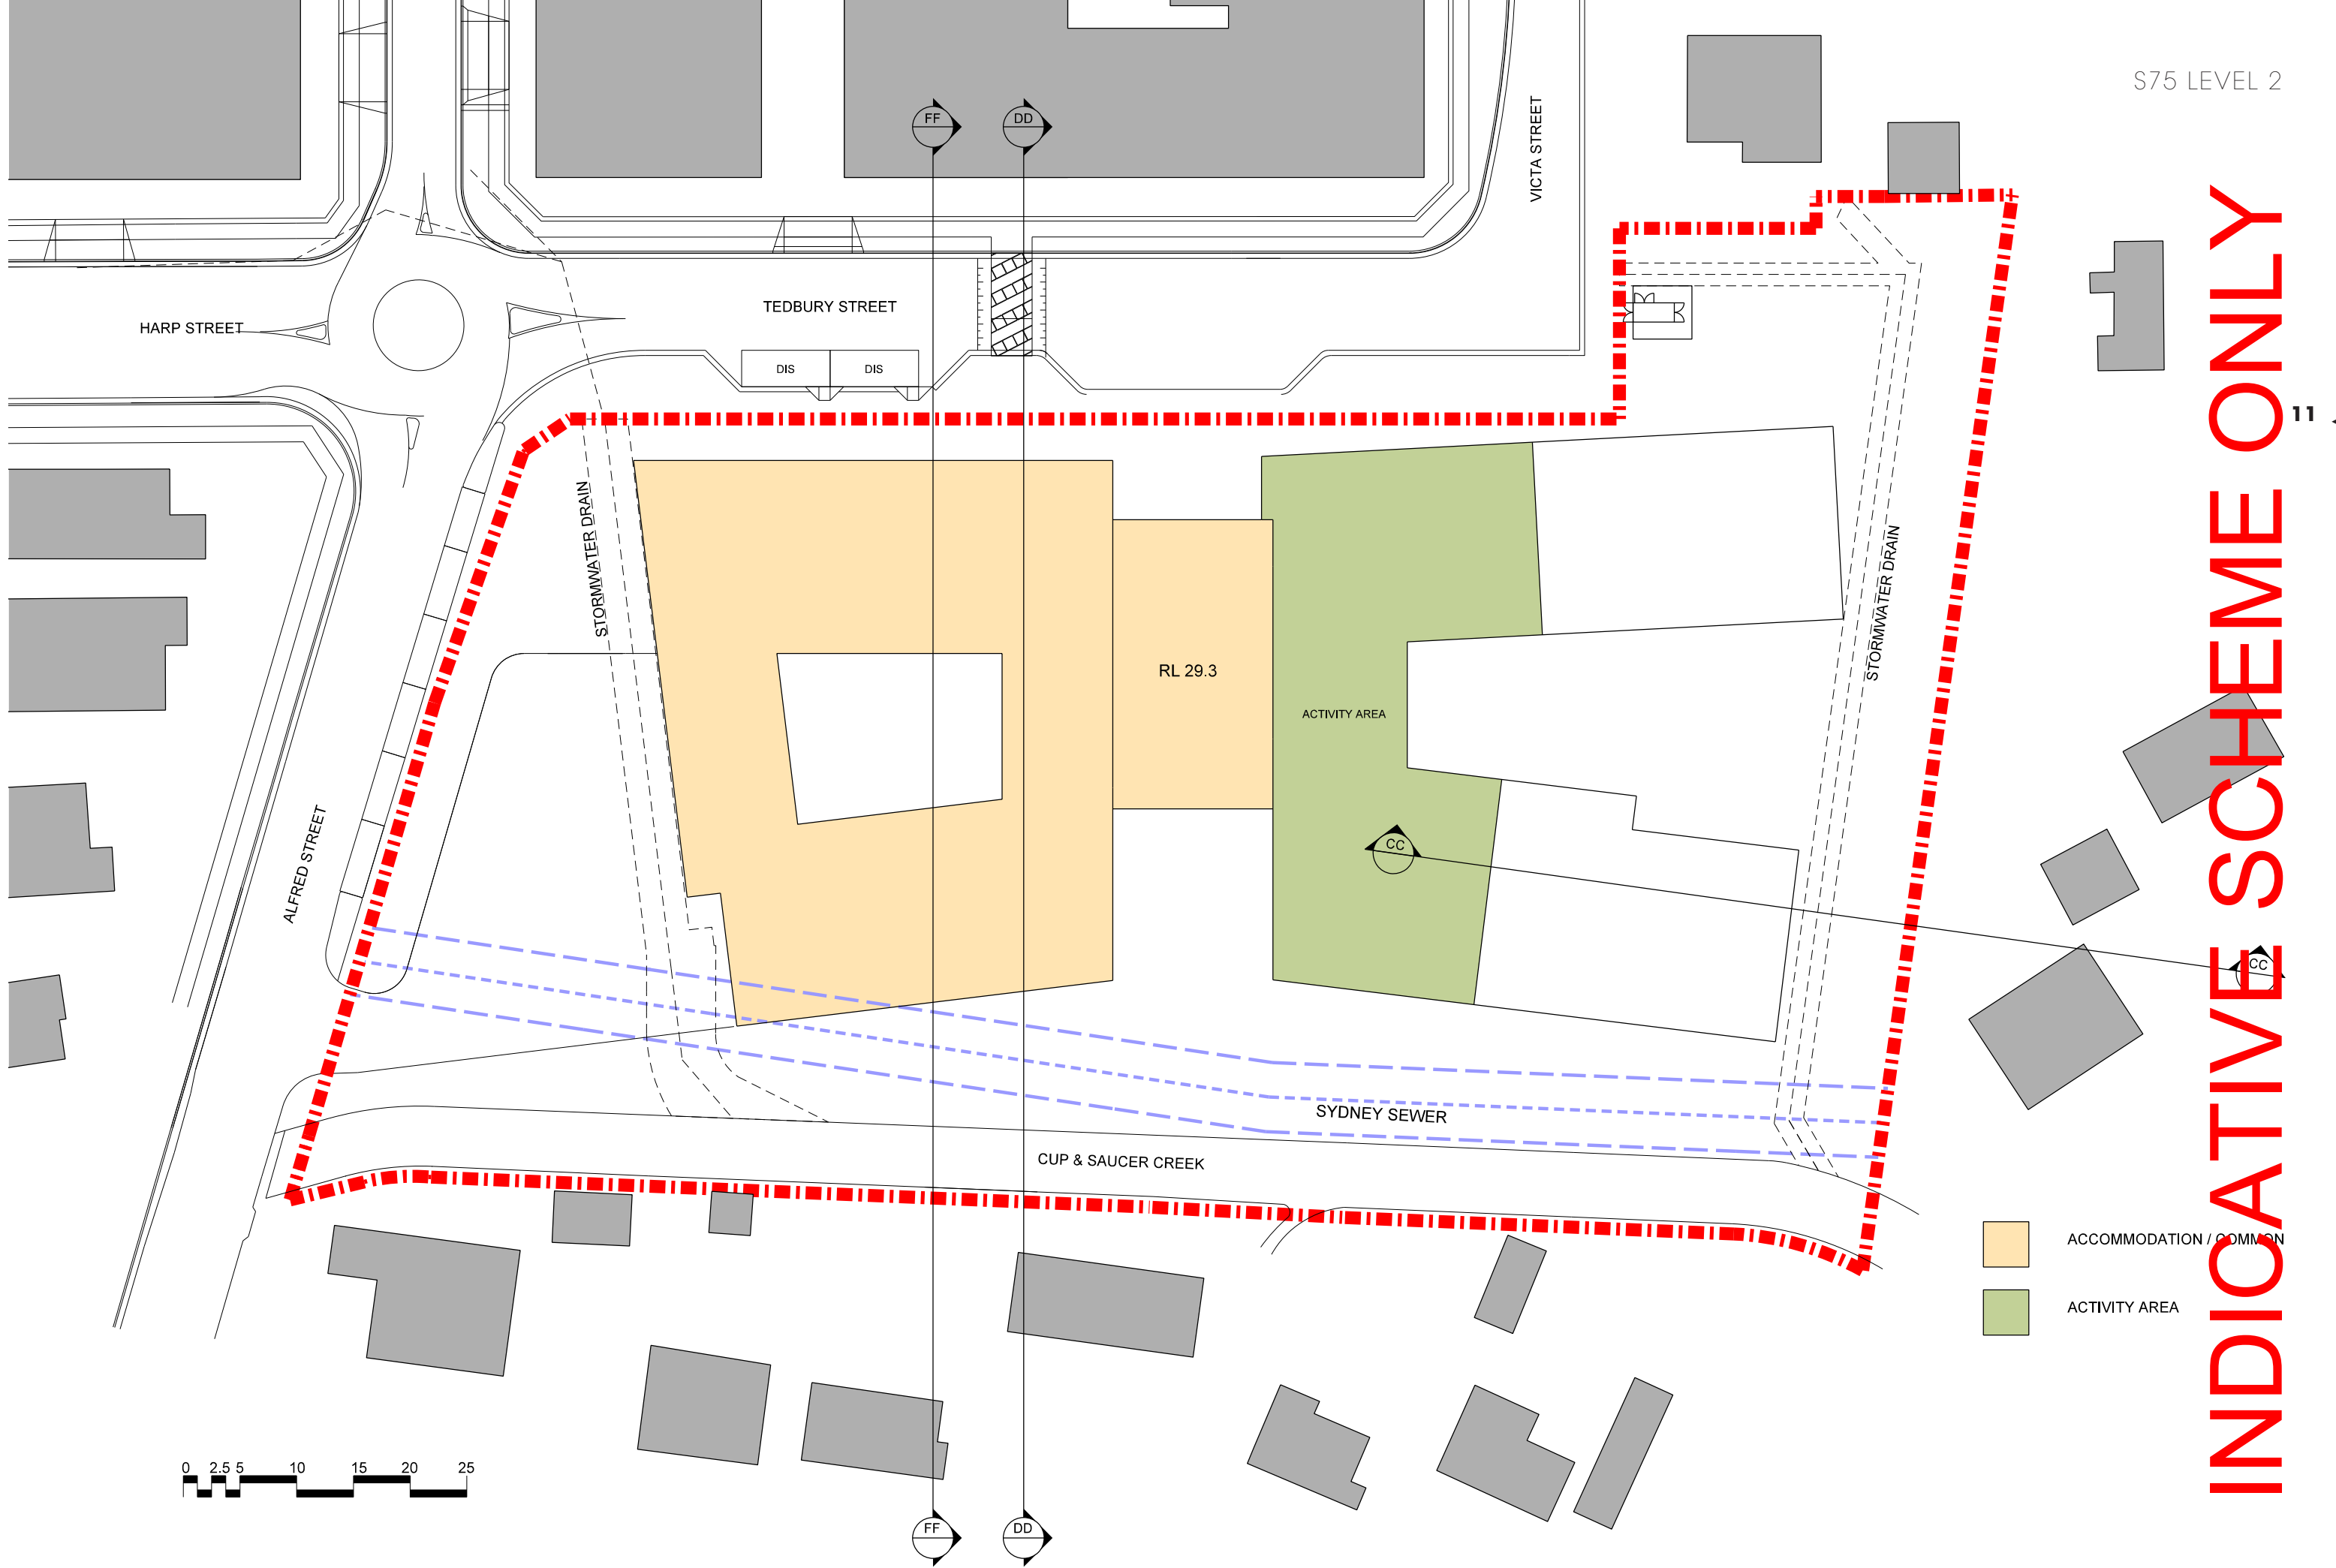

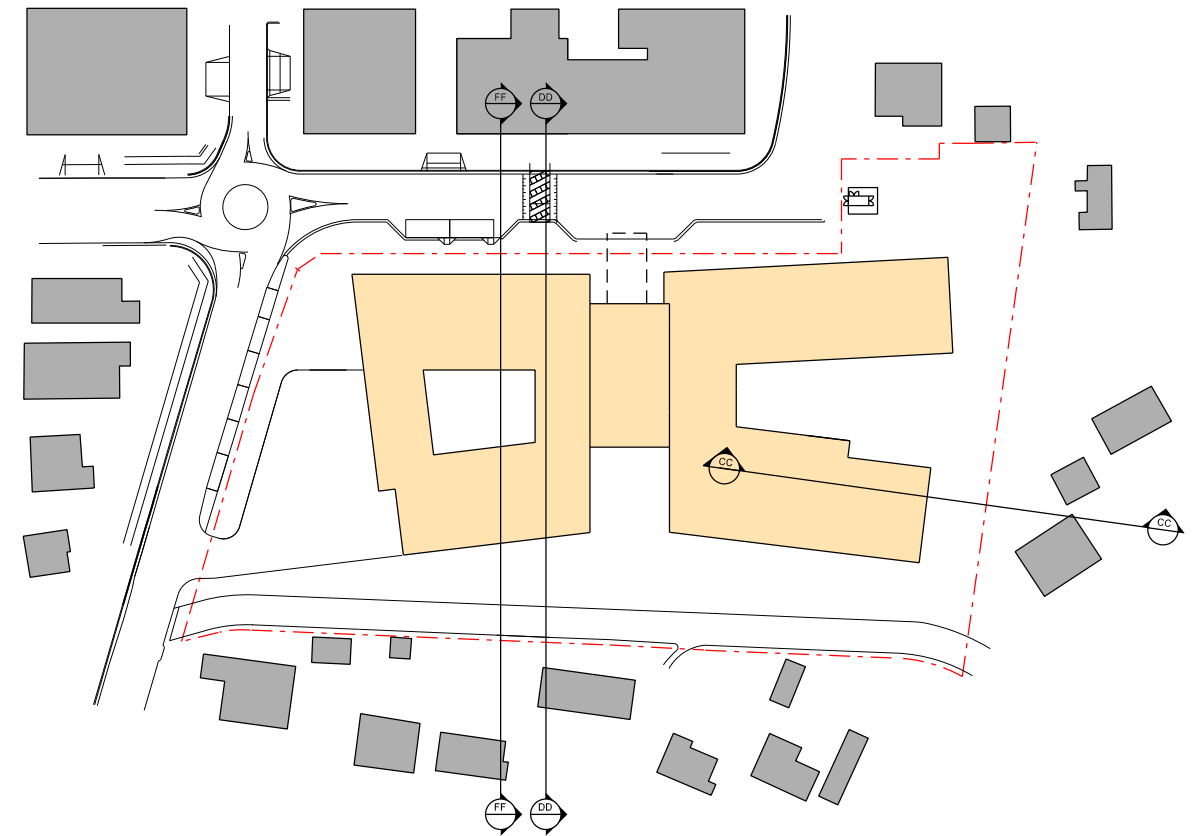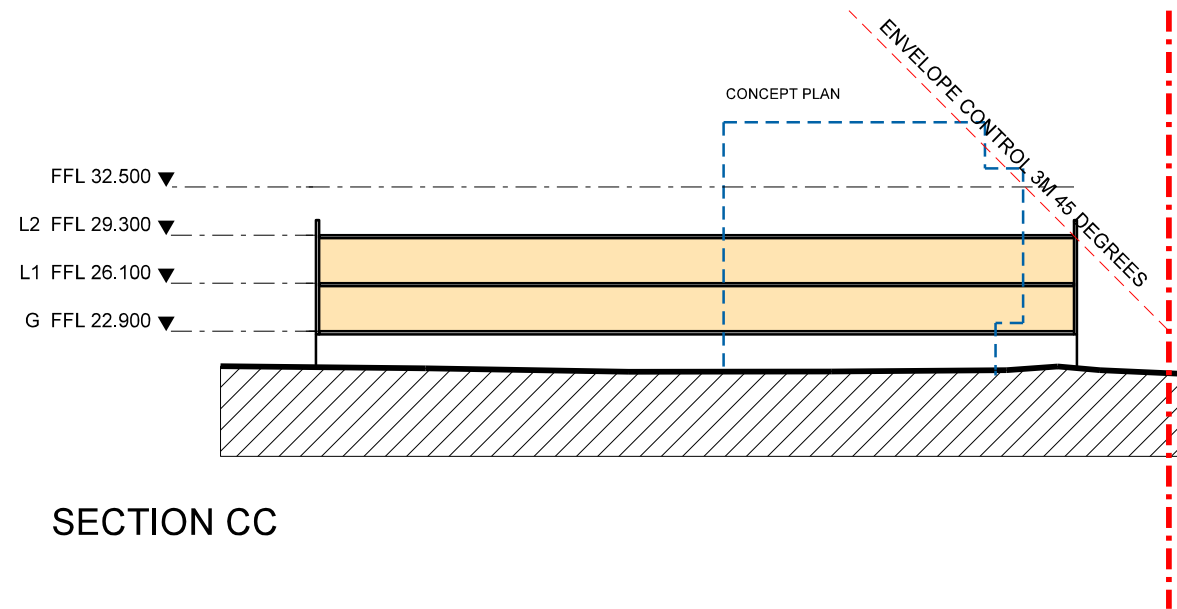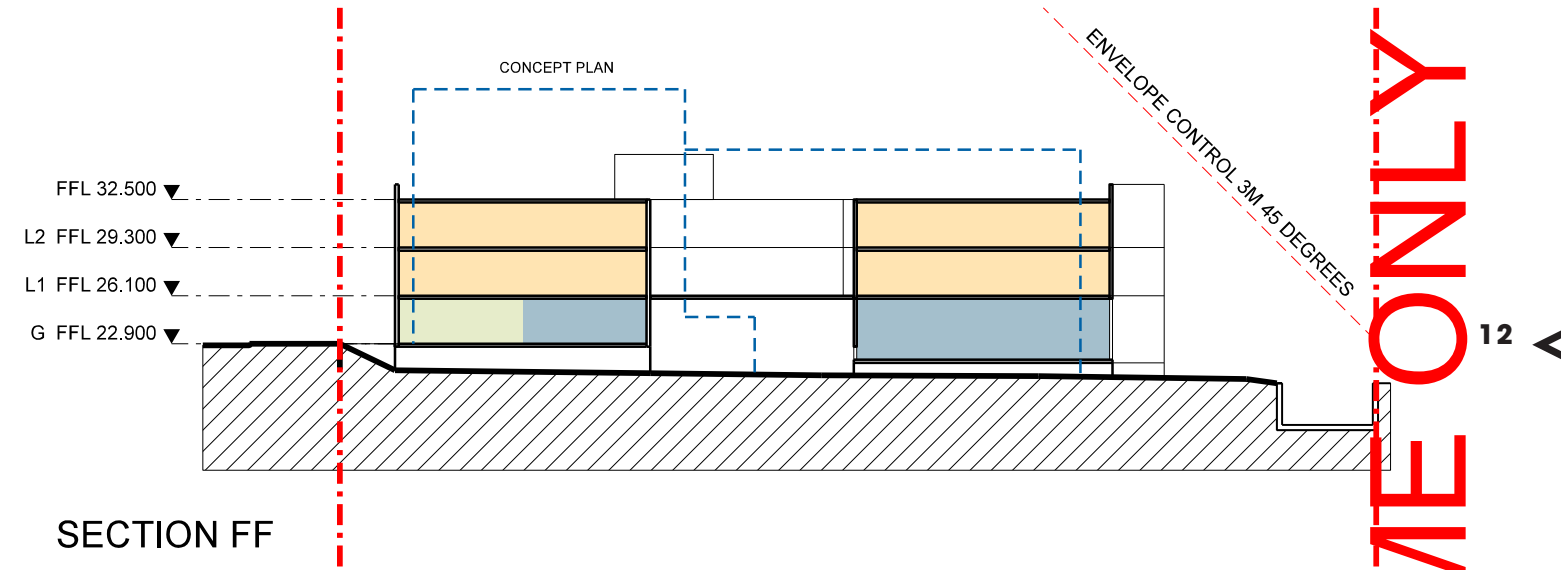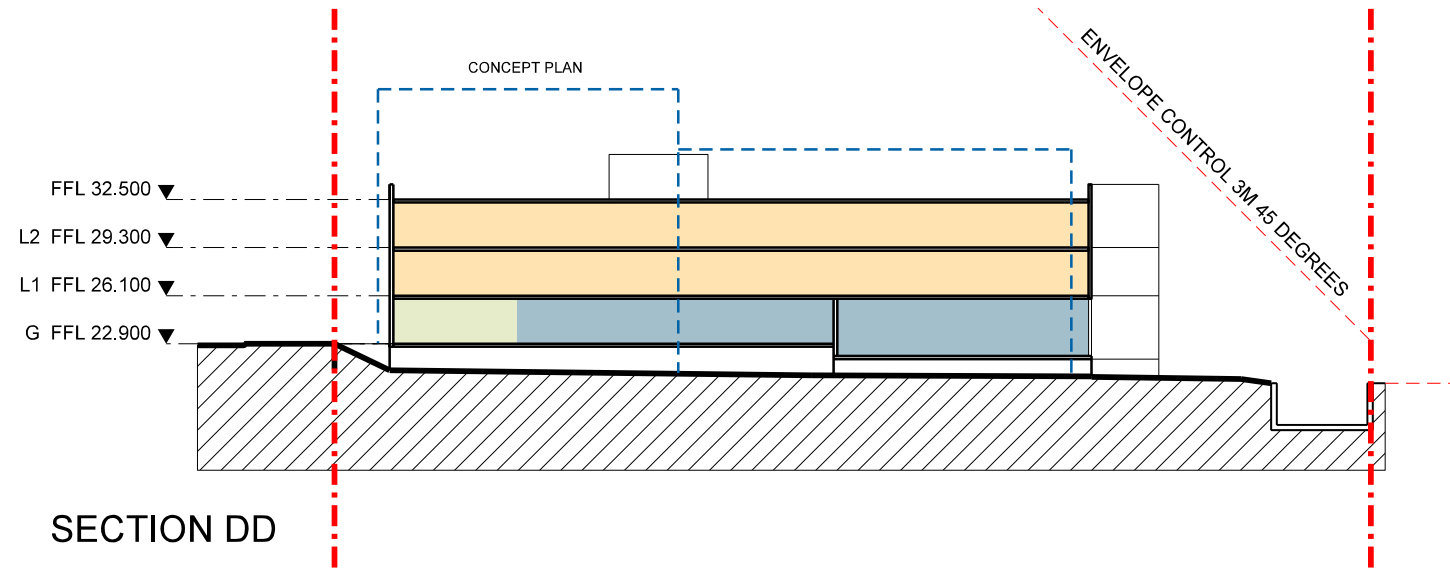

INDICATIVE SCHEME ONLY



INDICATIVE SCHEME ONLY

INDICATIVE SCHEME ONLY

