


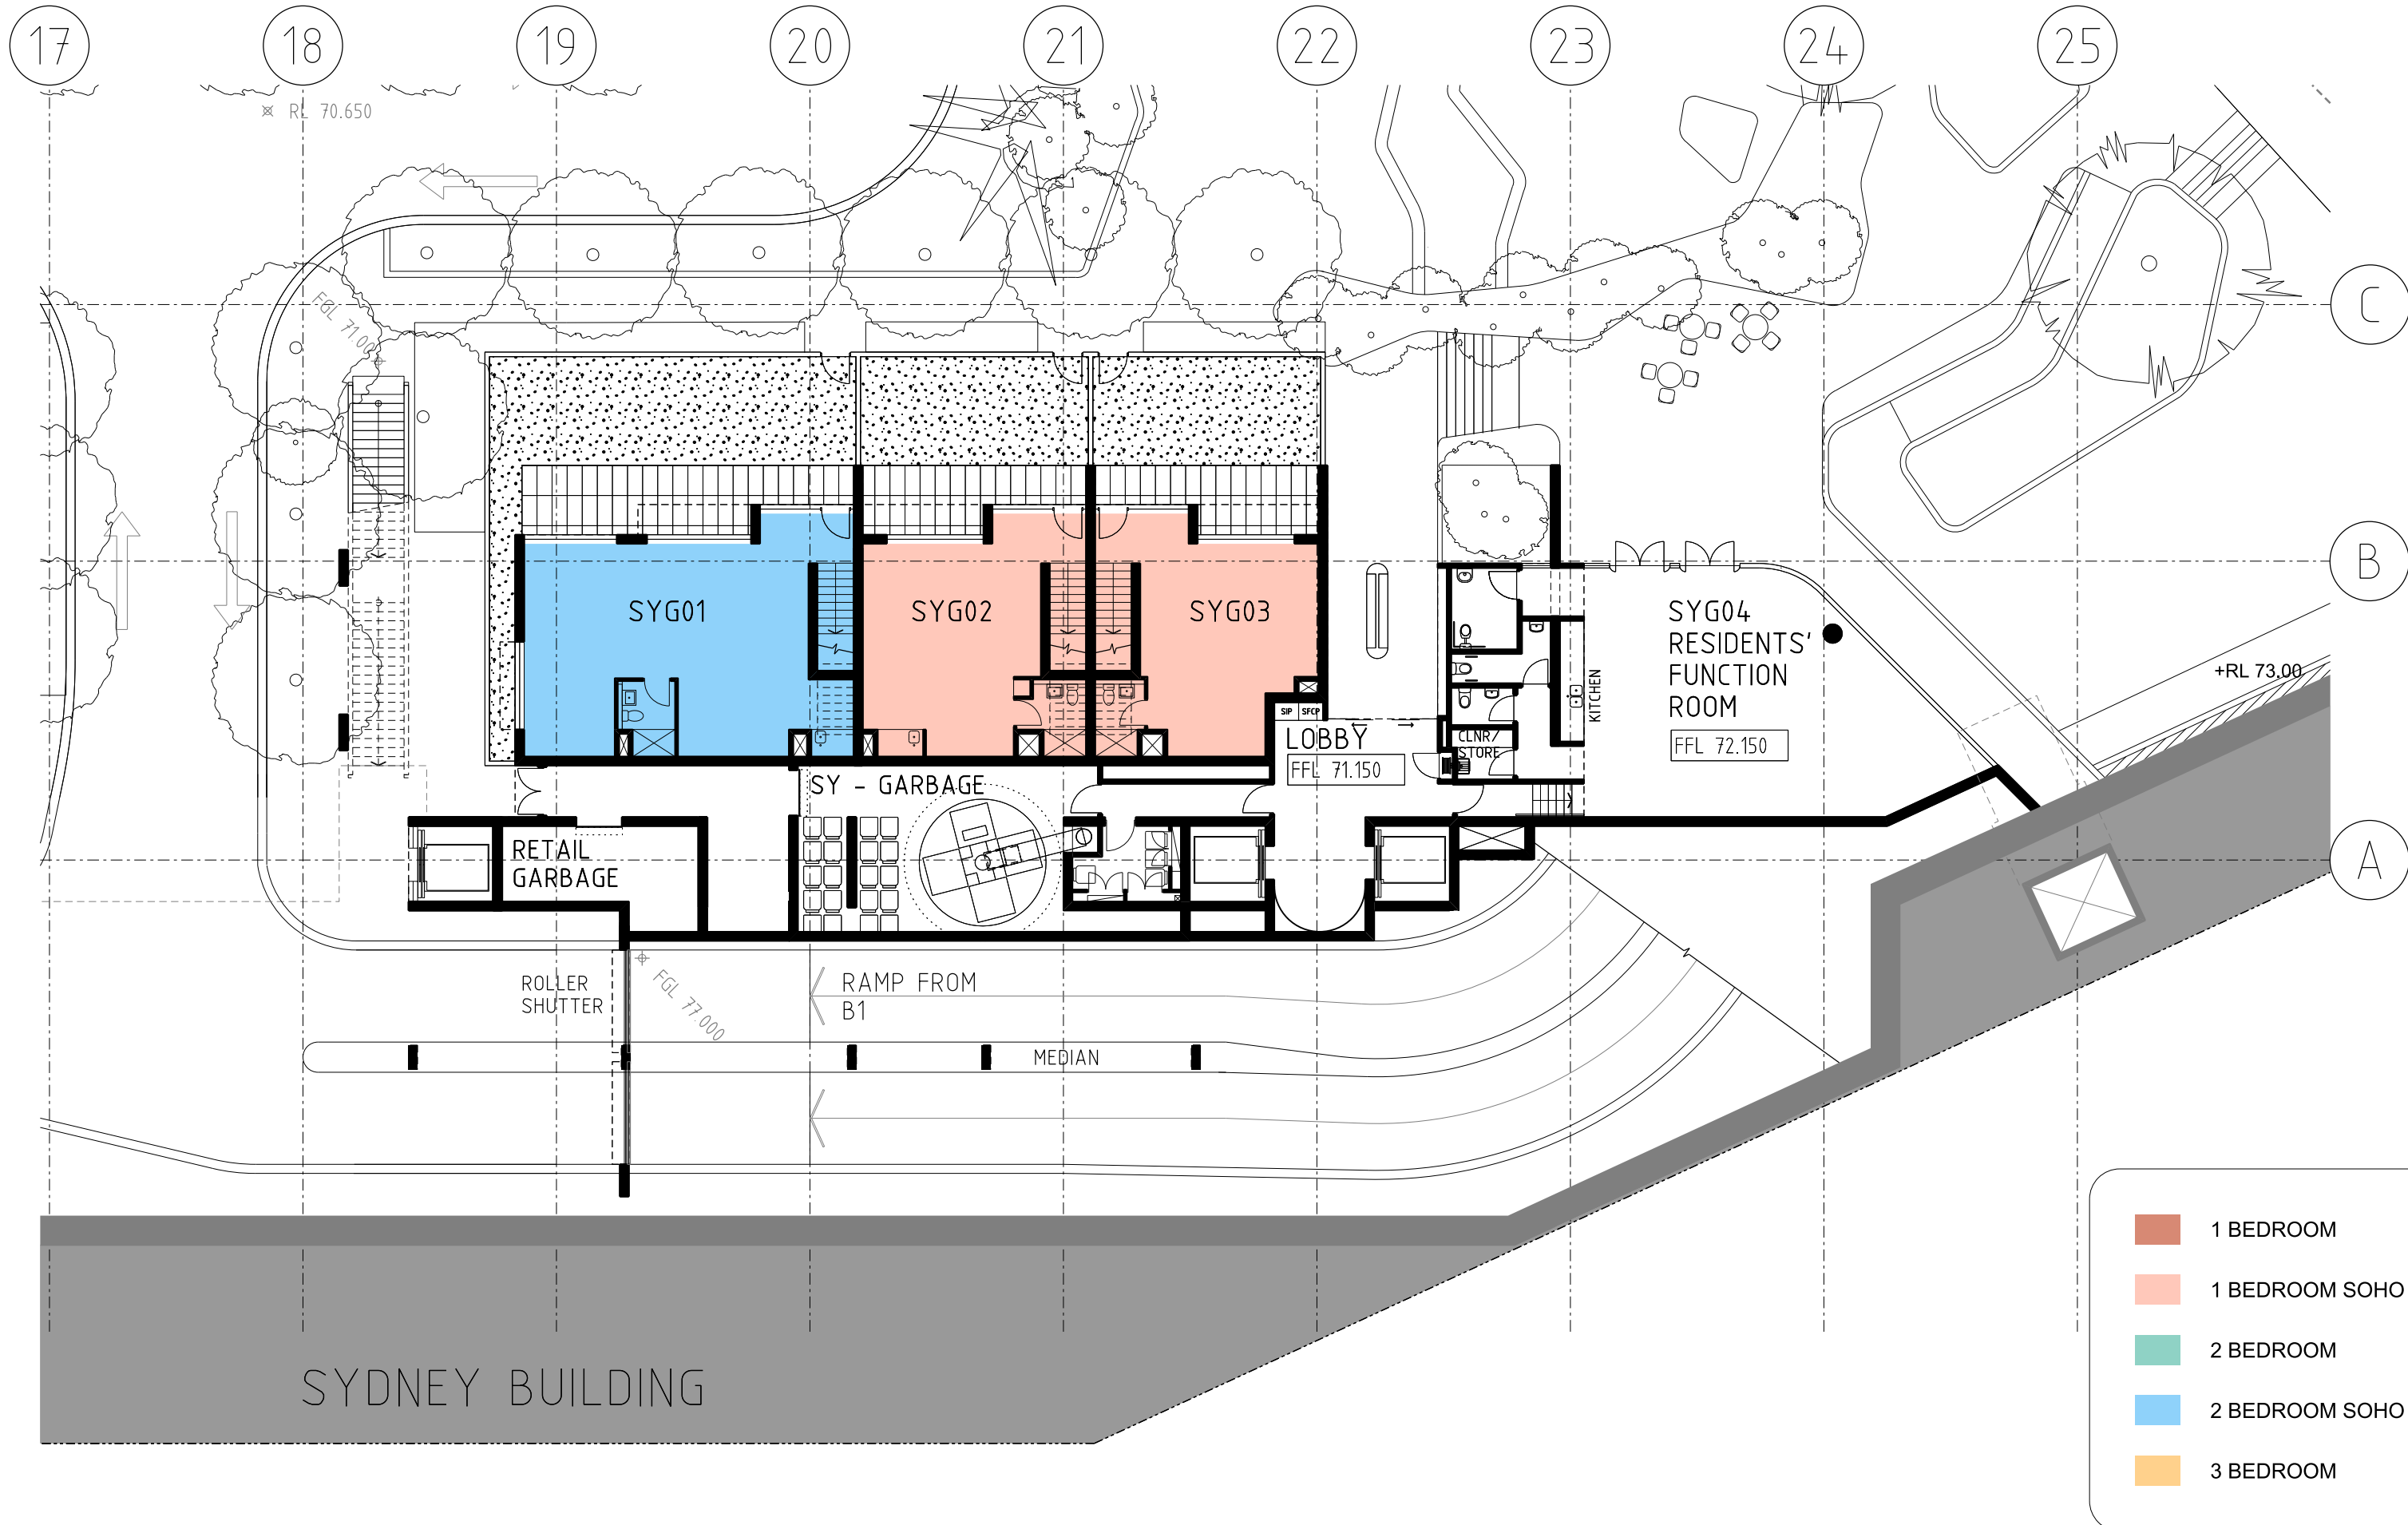

- 1 BEDROOM
- 1 BEDROOM SOHO
- 2 BEDROOM
- 2 BEDROOM SOHO
- 3 BEDROOM