



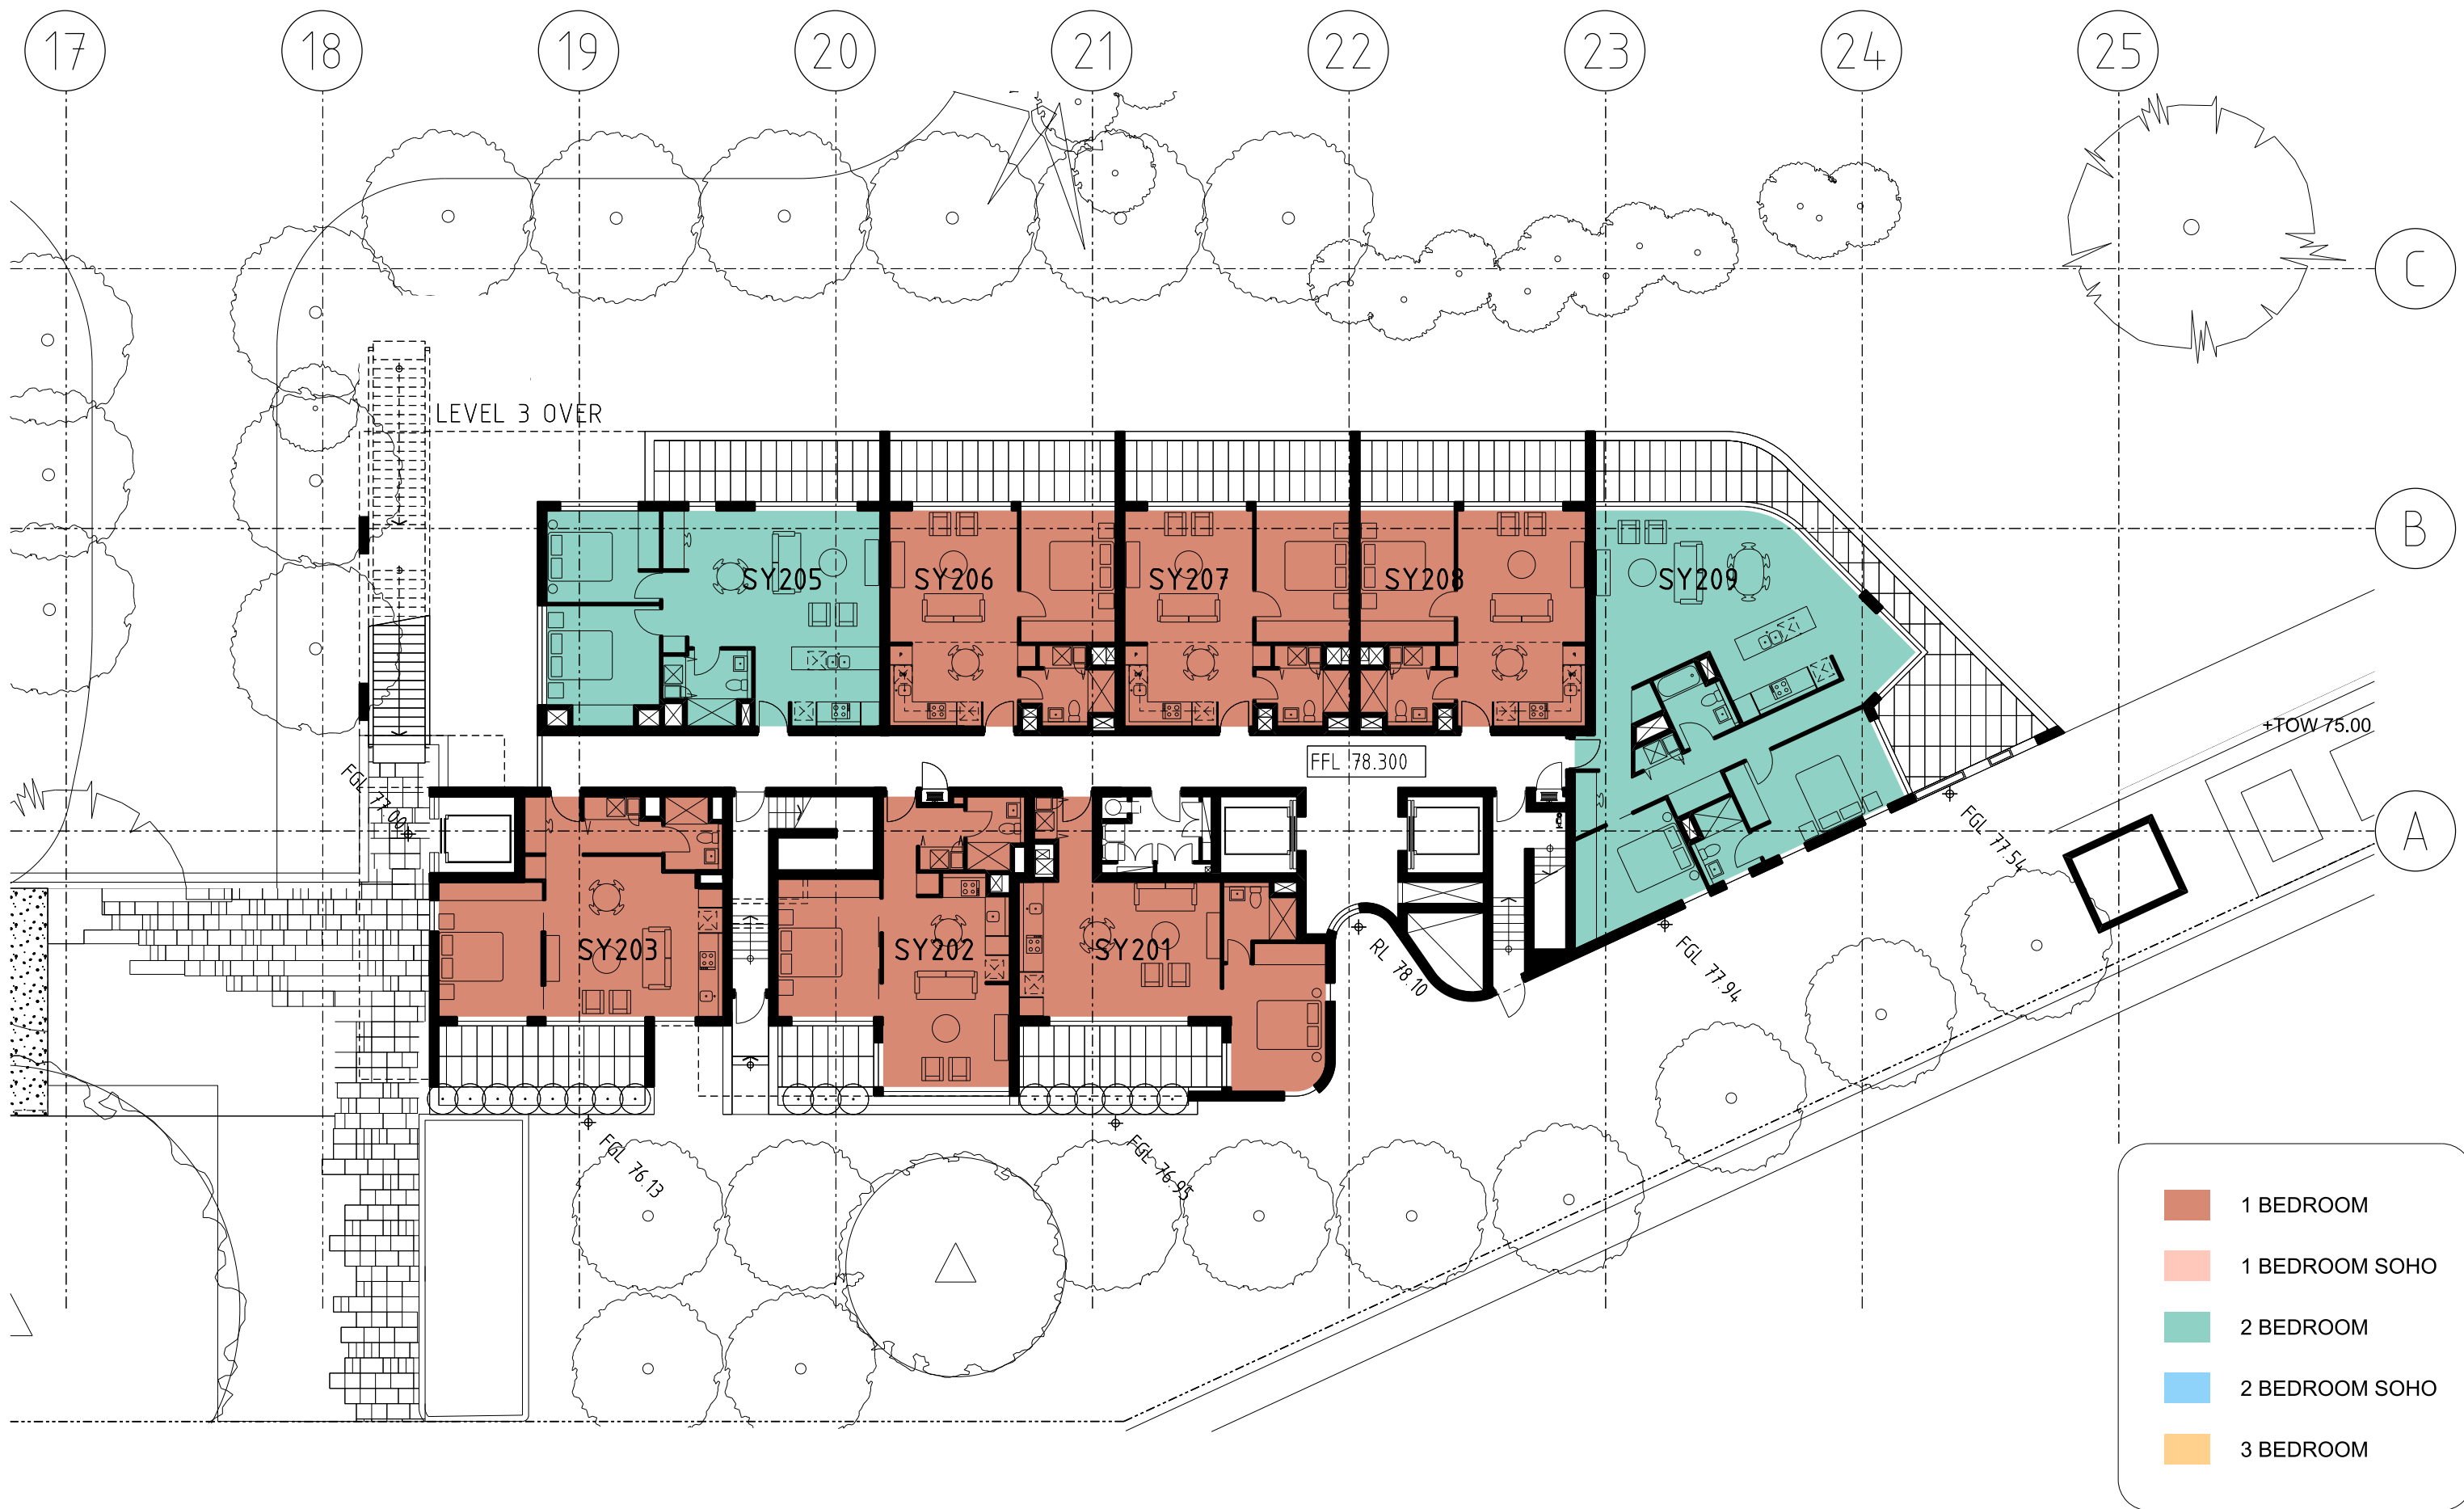

Macquarie Park Village

10030_SK_DL_02.dgn

BUILDING SYDNEY LEVEL 02 FLOOR PLAN - REVISION 04

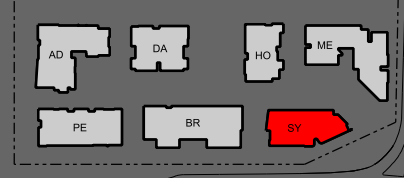

NOTE: AREAS ARE APPROXIMATE AND SUBJECT TO CHANGE

10030

1:200 at A3

14/11/2013

AJ+C
ALLEN JACK+COTTIER

79 Myrtle Street Chippendale NSW 2008 AUSTRALIA
ph +61 2 9311 8222 fx +61 2 9311 8200 ABN 53 003 782 250