


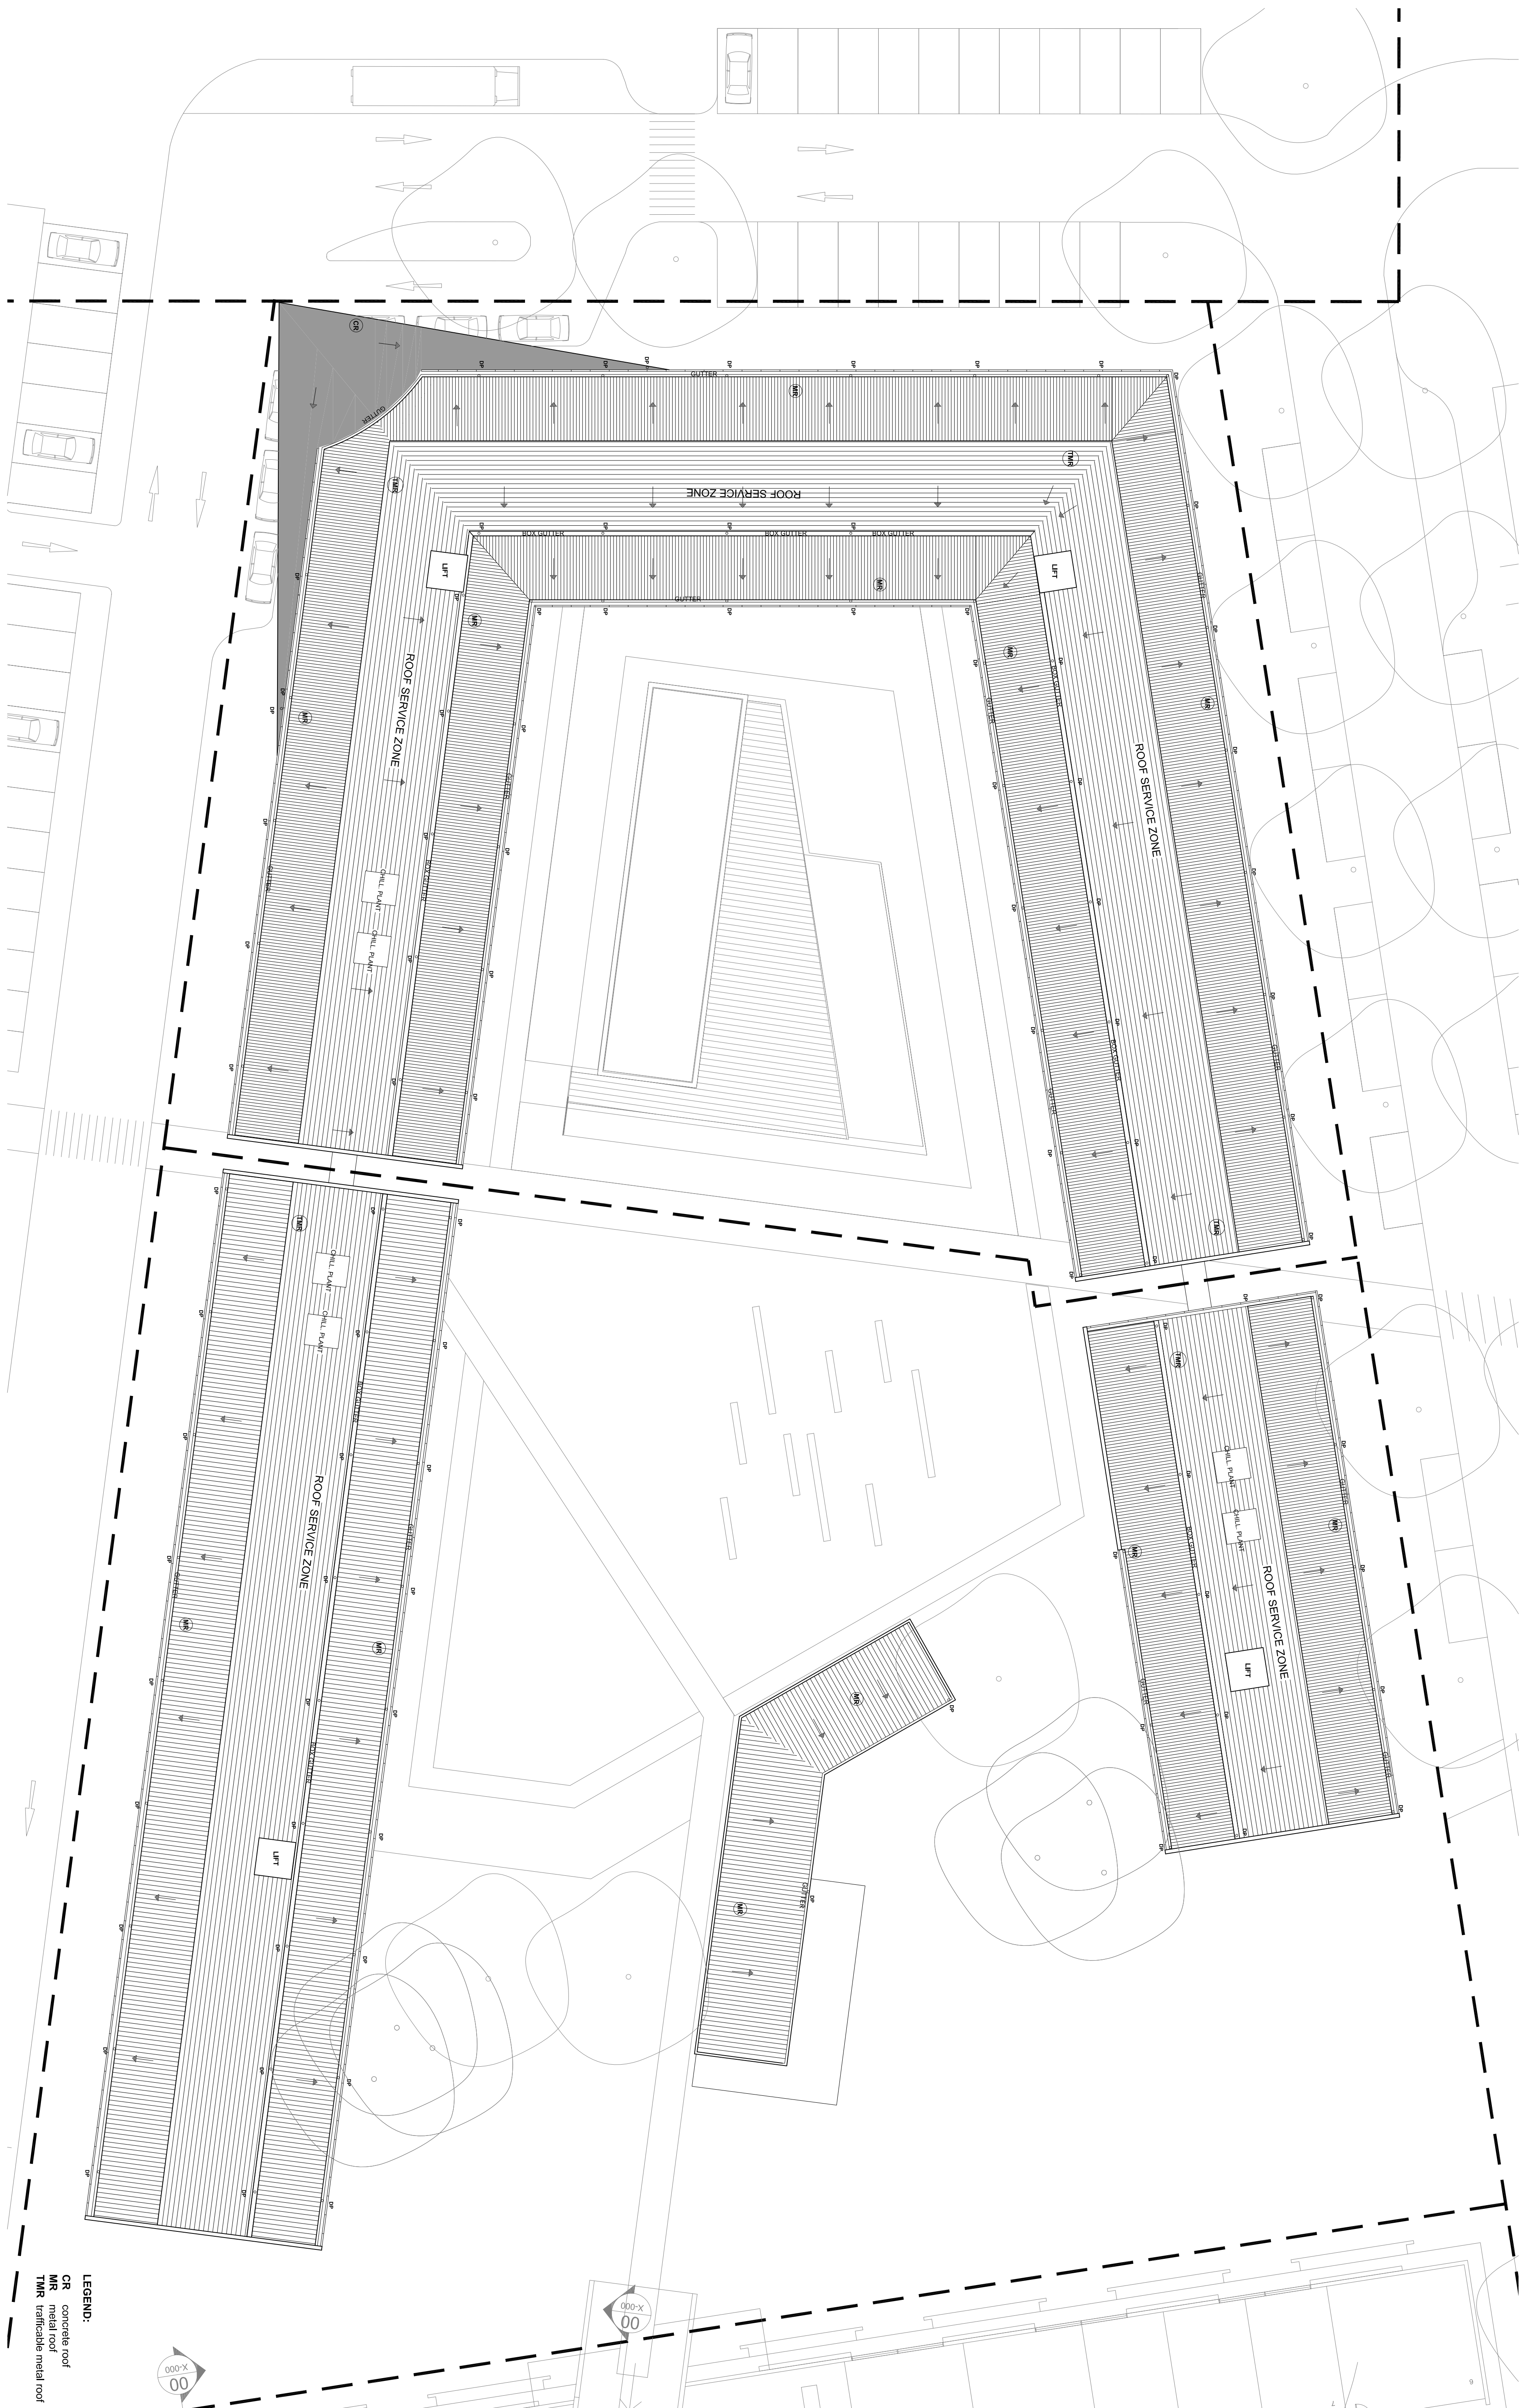

LEGEND:
CR concrete roof
MR metal roof
TMR trafficable metal roof