



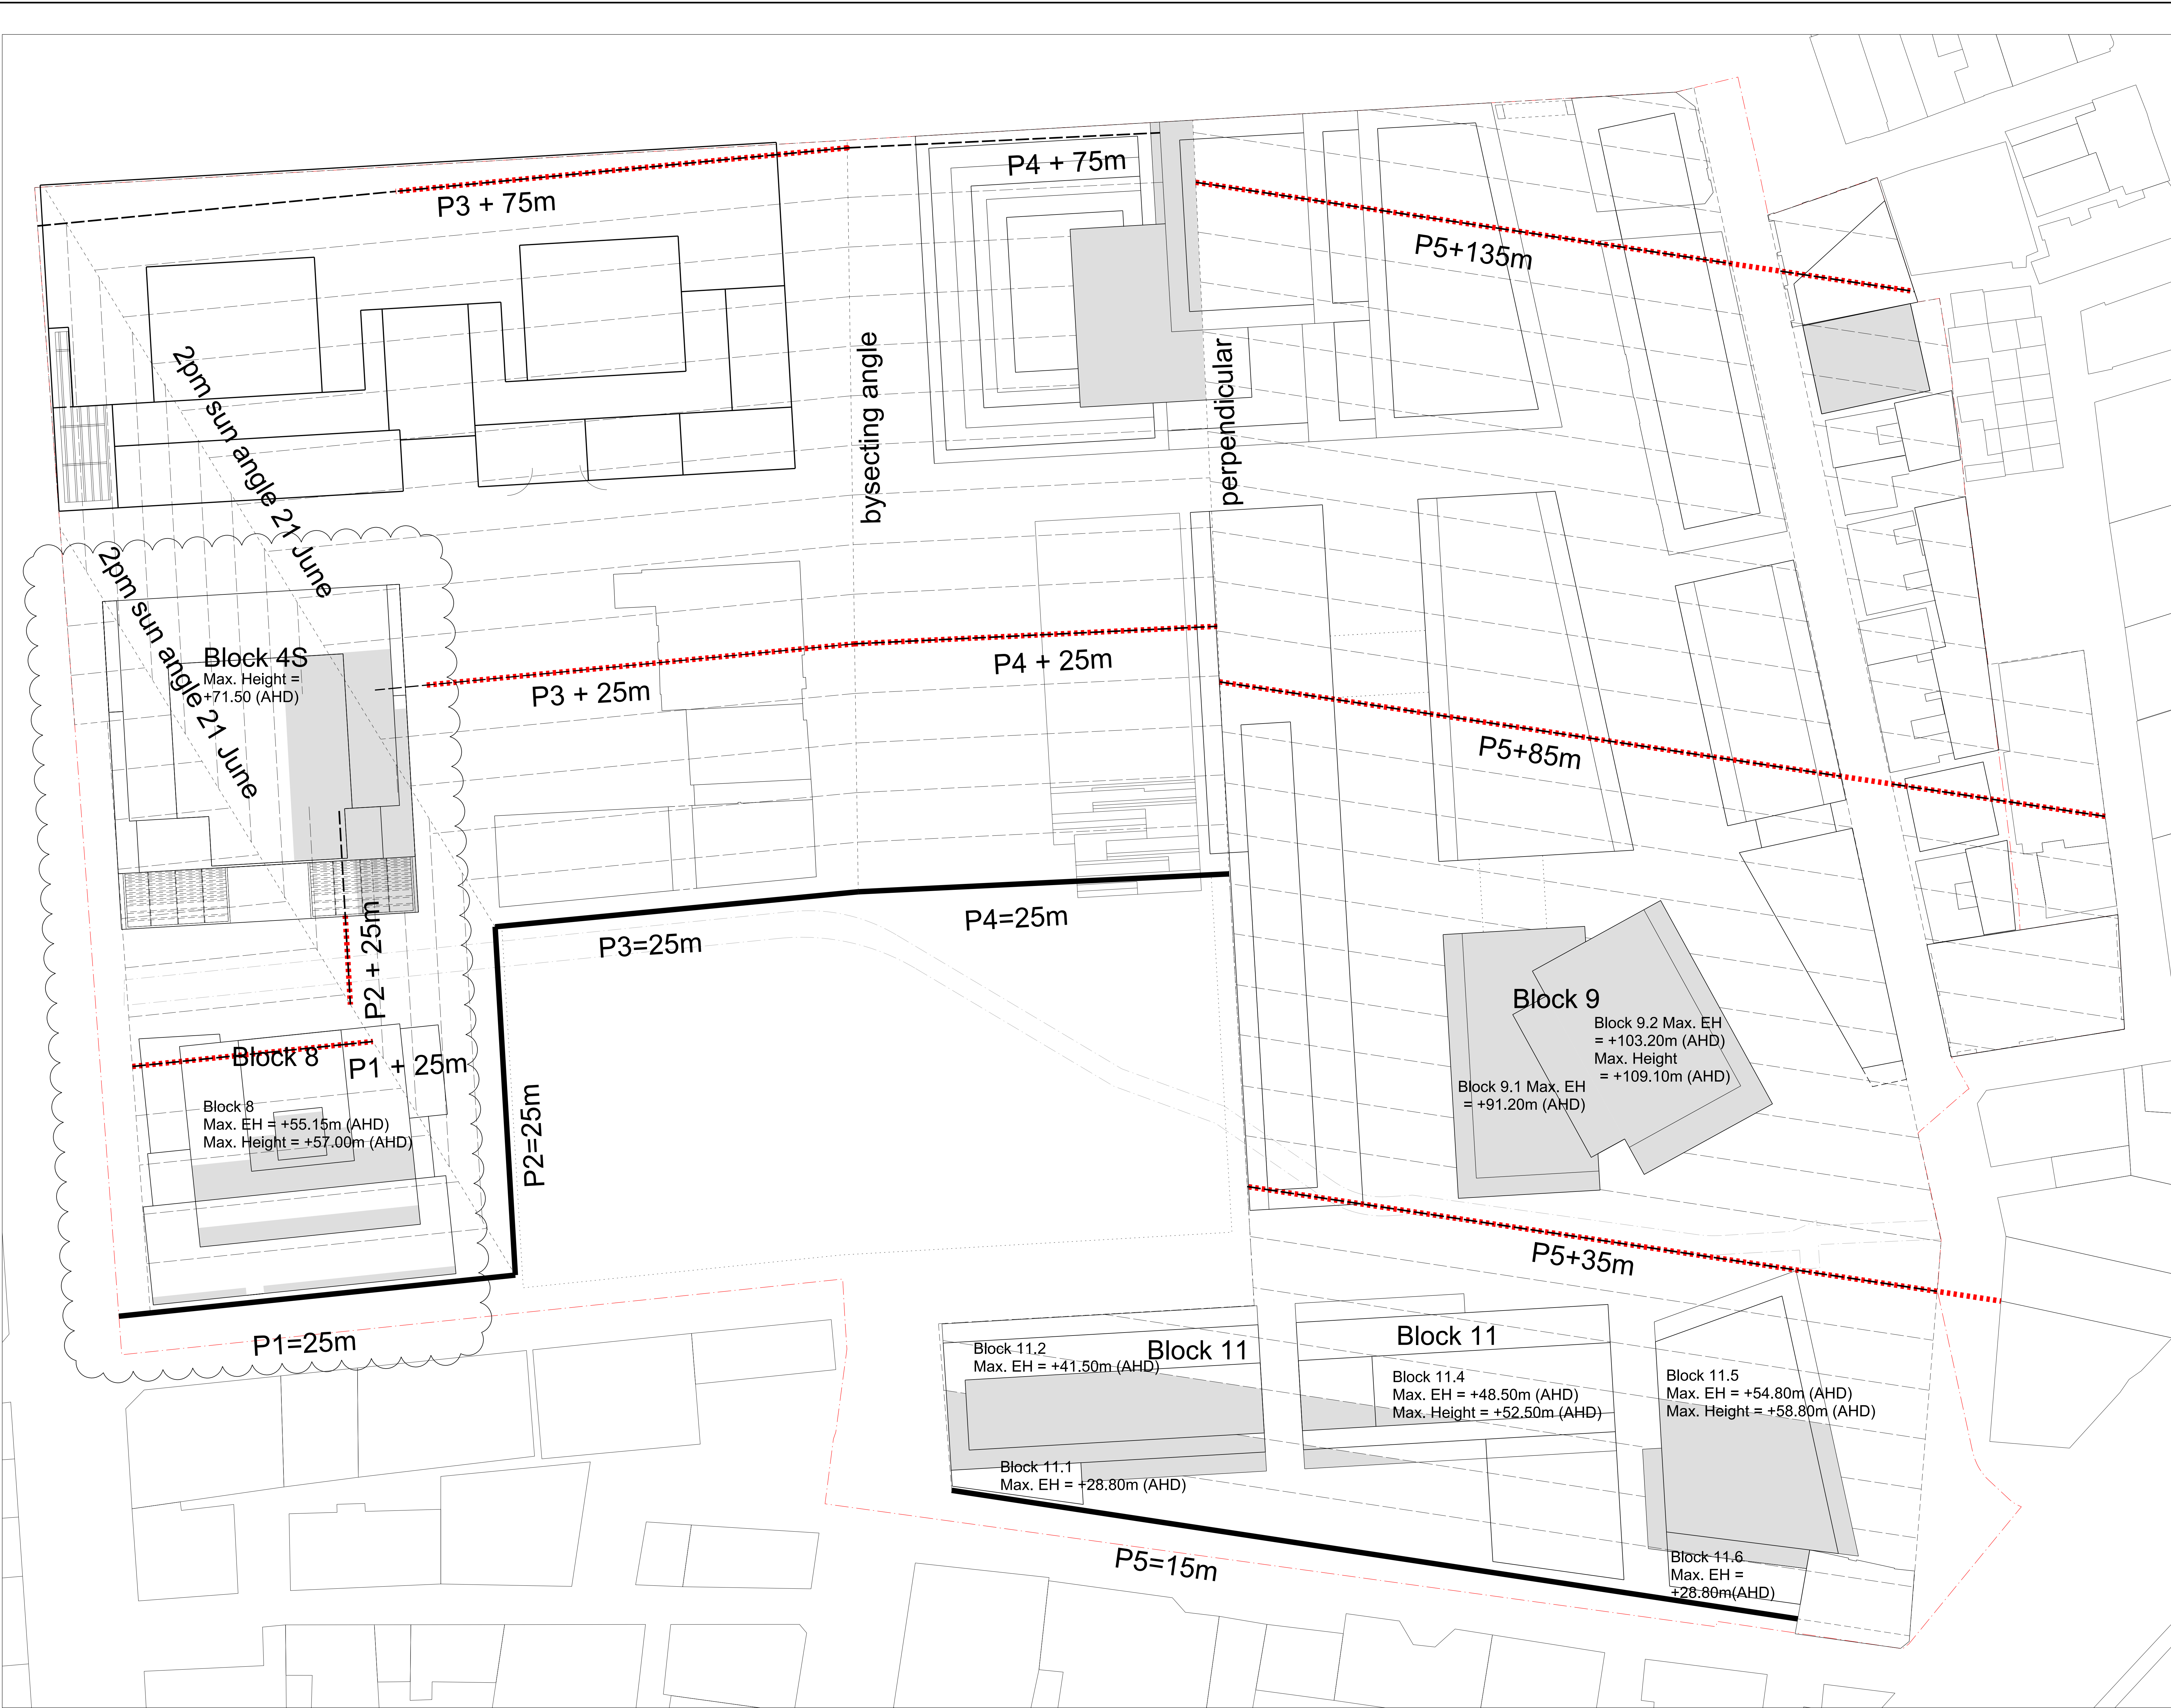

General Notes			
1. Do not scale drawings. Dimensions govern.			
2. All dimensions are in meters unless noted otherwise.			
3. All dimensions shall be verified on site before proceeding work.			
4. Foster + Partners shall be notified in writing of any discrepancies.			

Rev.	Date	Reason For	Issue	Ck
09	23/01/14	S75W Amendments (MOD 9)		RP
08	19/12/12	S75W Amendments (MOD 8)		RP
07	04/12/08	Submission DoP		
06	14/10/08	Submission DoP		
05	04/09/08	Submission DoP - Solar Planes		
04	27/05/08	Submission amended DoP		
03	15/05/08	Submission DoP		
02	30/04/08	Submission amended CP		
01	21/04/08	Submission amended concept plan		
00	07/04/08	Final coordination		
-	31/03/08	For information (90% issue)		
-	19/03/08	For information (80% issue)		

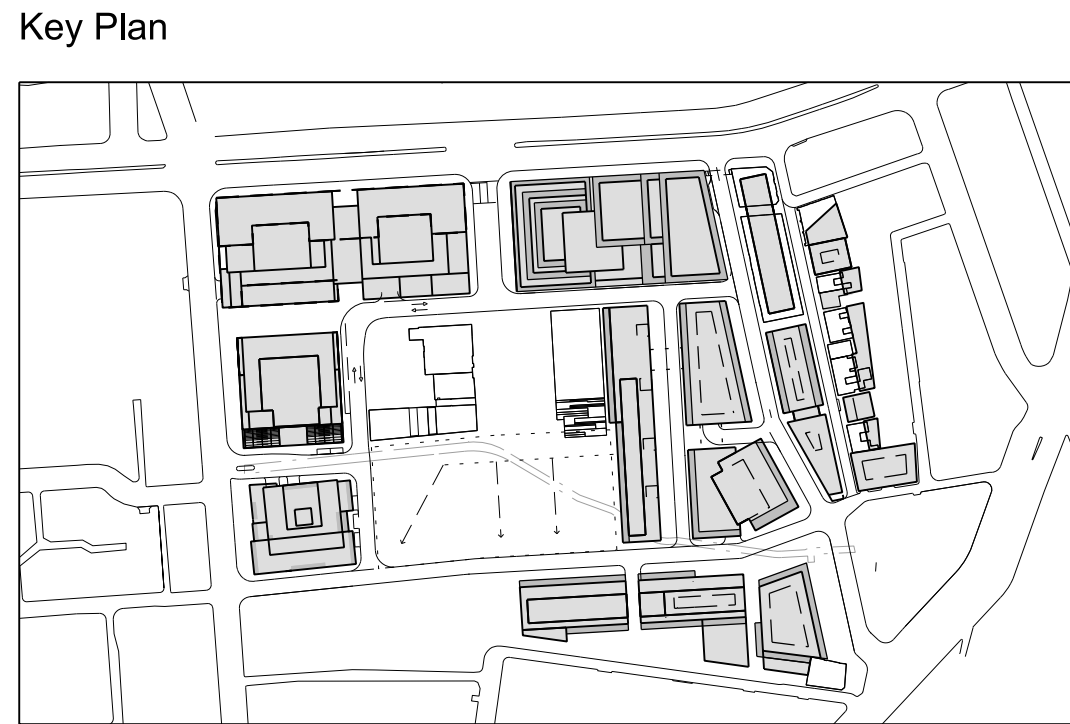

Notes	
	P1 - P5 Sun access plane datum
	Height contour - permitted building height in meter
	Development boundary
	Heritage Buildings
	Building Parts exceeding sun access plane

FRASERS PROPERTY

Project	Frasers Broadway 20 - 102 Broadway Sydney NSW 2000
Client	Frasers Broadway L11, 488 Kent Street Sydney NSW 2000 T: 02 8823 8800 F: 02 8823 8801

Foster + Partners

Riverside, 22 Hester Road
London SW11 4AN
T +44 (0)20 7738 0455
F +44 (0)20 7738 1107

Title
Concept Plan
Height Map - Sheet 2

Project No.	Scale @ A3	Date	Drawn By
1645	1:1000	19/03/08	
Number	Revision		
A-1261	09		