


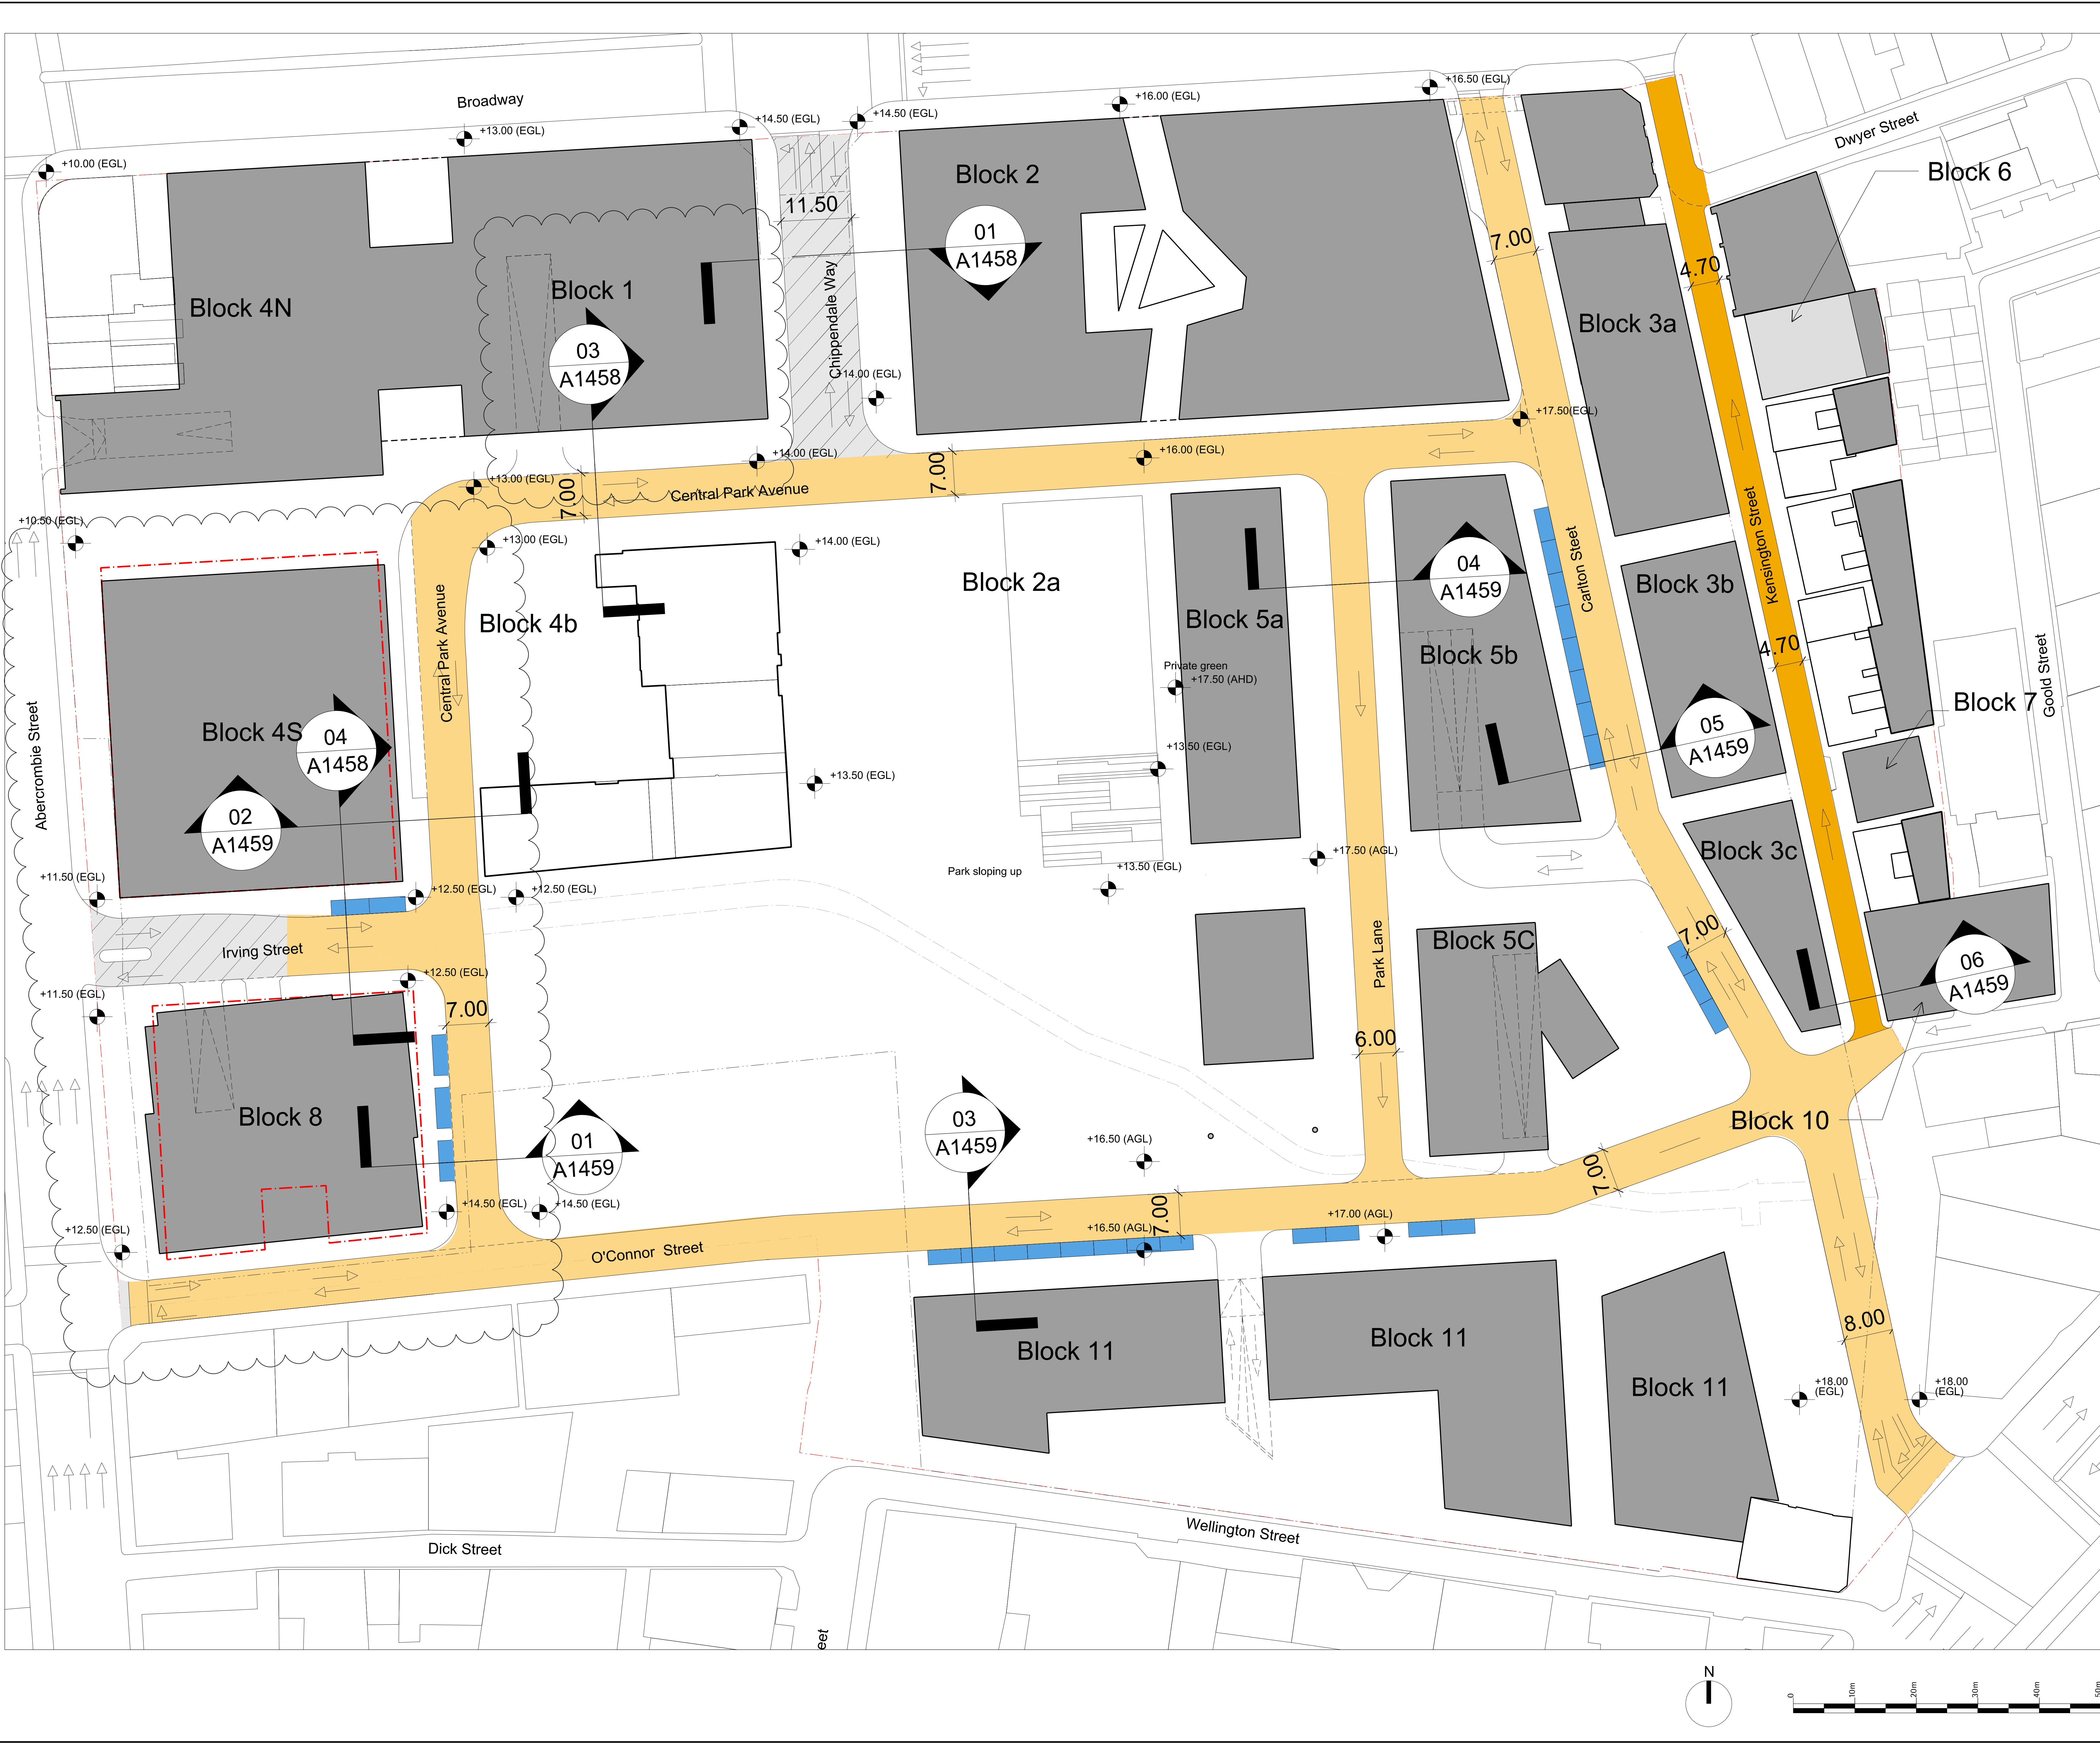

General Notes

1. Do not scale drawings. Dimensions govern.
2. All dimensions are in meters unless noted otherwise.
3. All dimensions shall be verified on site before proceeding work.
4. Foster + Partners shall be notified in writing of any discrepancies.

10	19/12/12	S75W Amendments (MOD 8)	RP
09	19/12/12	S75W Amendments (MOD 8)	RP
08	16/10/08	Submission DoP	
07	15/10/08	Submission DoP	
06	14/10/08	Submission DoP	
05	27/05/08	Submission amended DoP	
04	15/05/08	Submission DoP	
03	07/05/08	Submission amended CP	
02	30/04/08	Submission amended CP	
01	21/04/08	Submission amended concept plan	
00	07/04/08	Final coordination	
12	23/01/14	S75W Amendments (MOD 9)	RP
11	24/01/13	MP06_0171 S75W MOD 8 Clarifications	ML
Rev.	Date	Reason For Issue	Ck

Key Plan

Notes

	Minor Streets, Low Traffic, 6m Wide
	Minor Streets, Low Traffic, < 6m
	Streets 7-8m Wide
	Streets 8-15m Wide
	Parking lots
	Site boundary
	Concept Plan Envelope MP 06_0171 (MOD 8)

FRASERS PROPERTY

Project

Fraser's Broadway
20 - 102 Broadway Sydney NSW 2000

Client

Fraser's Broadway
L11, 488 Kent Street Sydney NSW 2000
T: 02 8823 8800 F: 02 8823 8801

Foster + Partners

Riverside, 22 Hester Road
London SW11 4AN
T +44 (0)20 7738 0455
F +44 (0)20 7738 1107

Title

Concept Plan
Road Width

Project No.	Scale @ A3	Date	Drawn By
1645	1:1000	19/03/08	
Number	A-1258		Revision
			12

A3 sheet size

© Foster+ Partners 2008

22-JAN-2014 20:21