




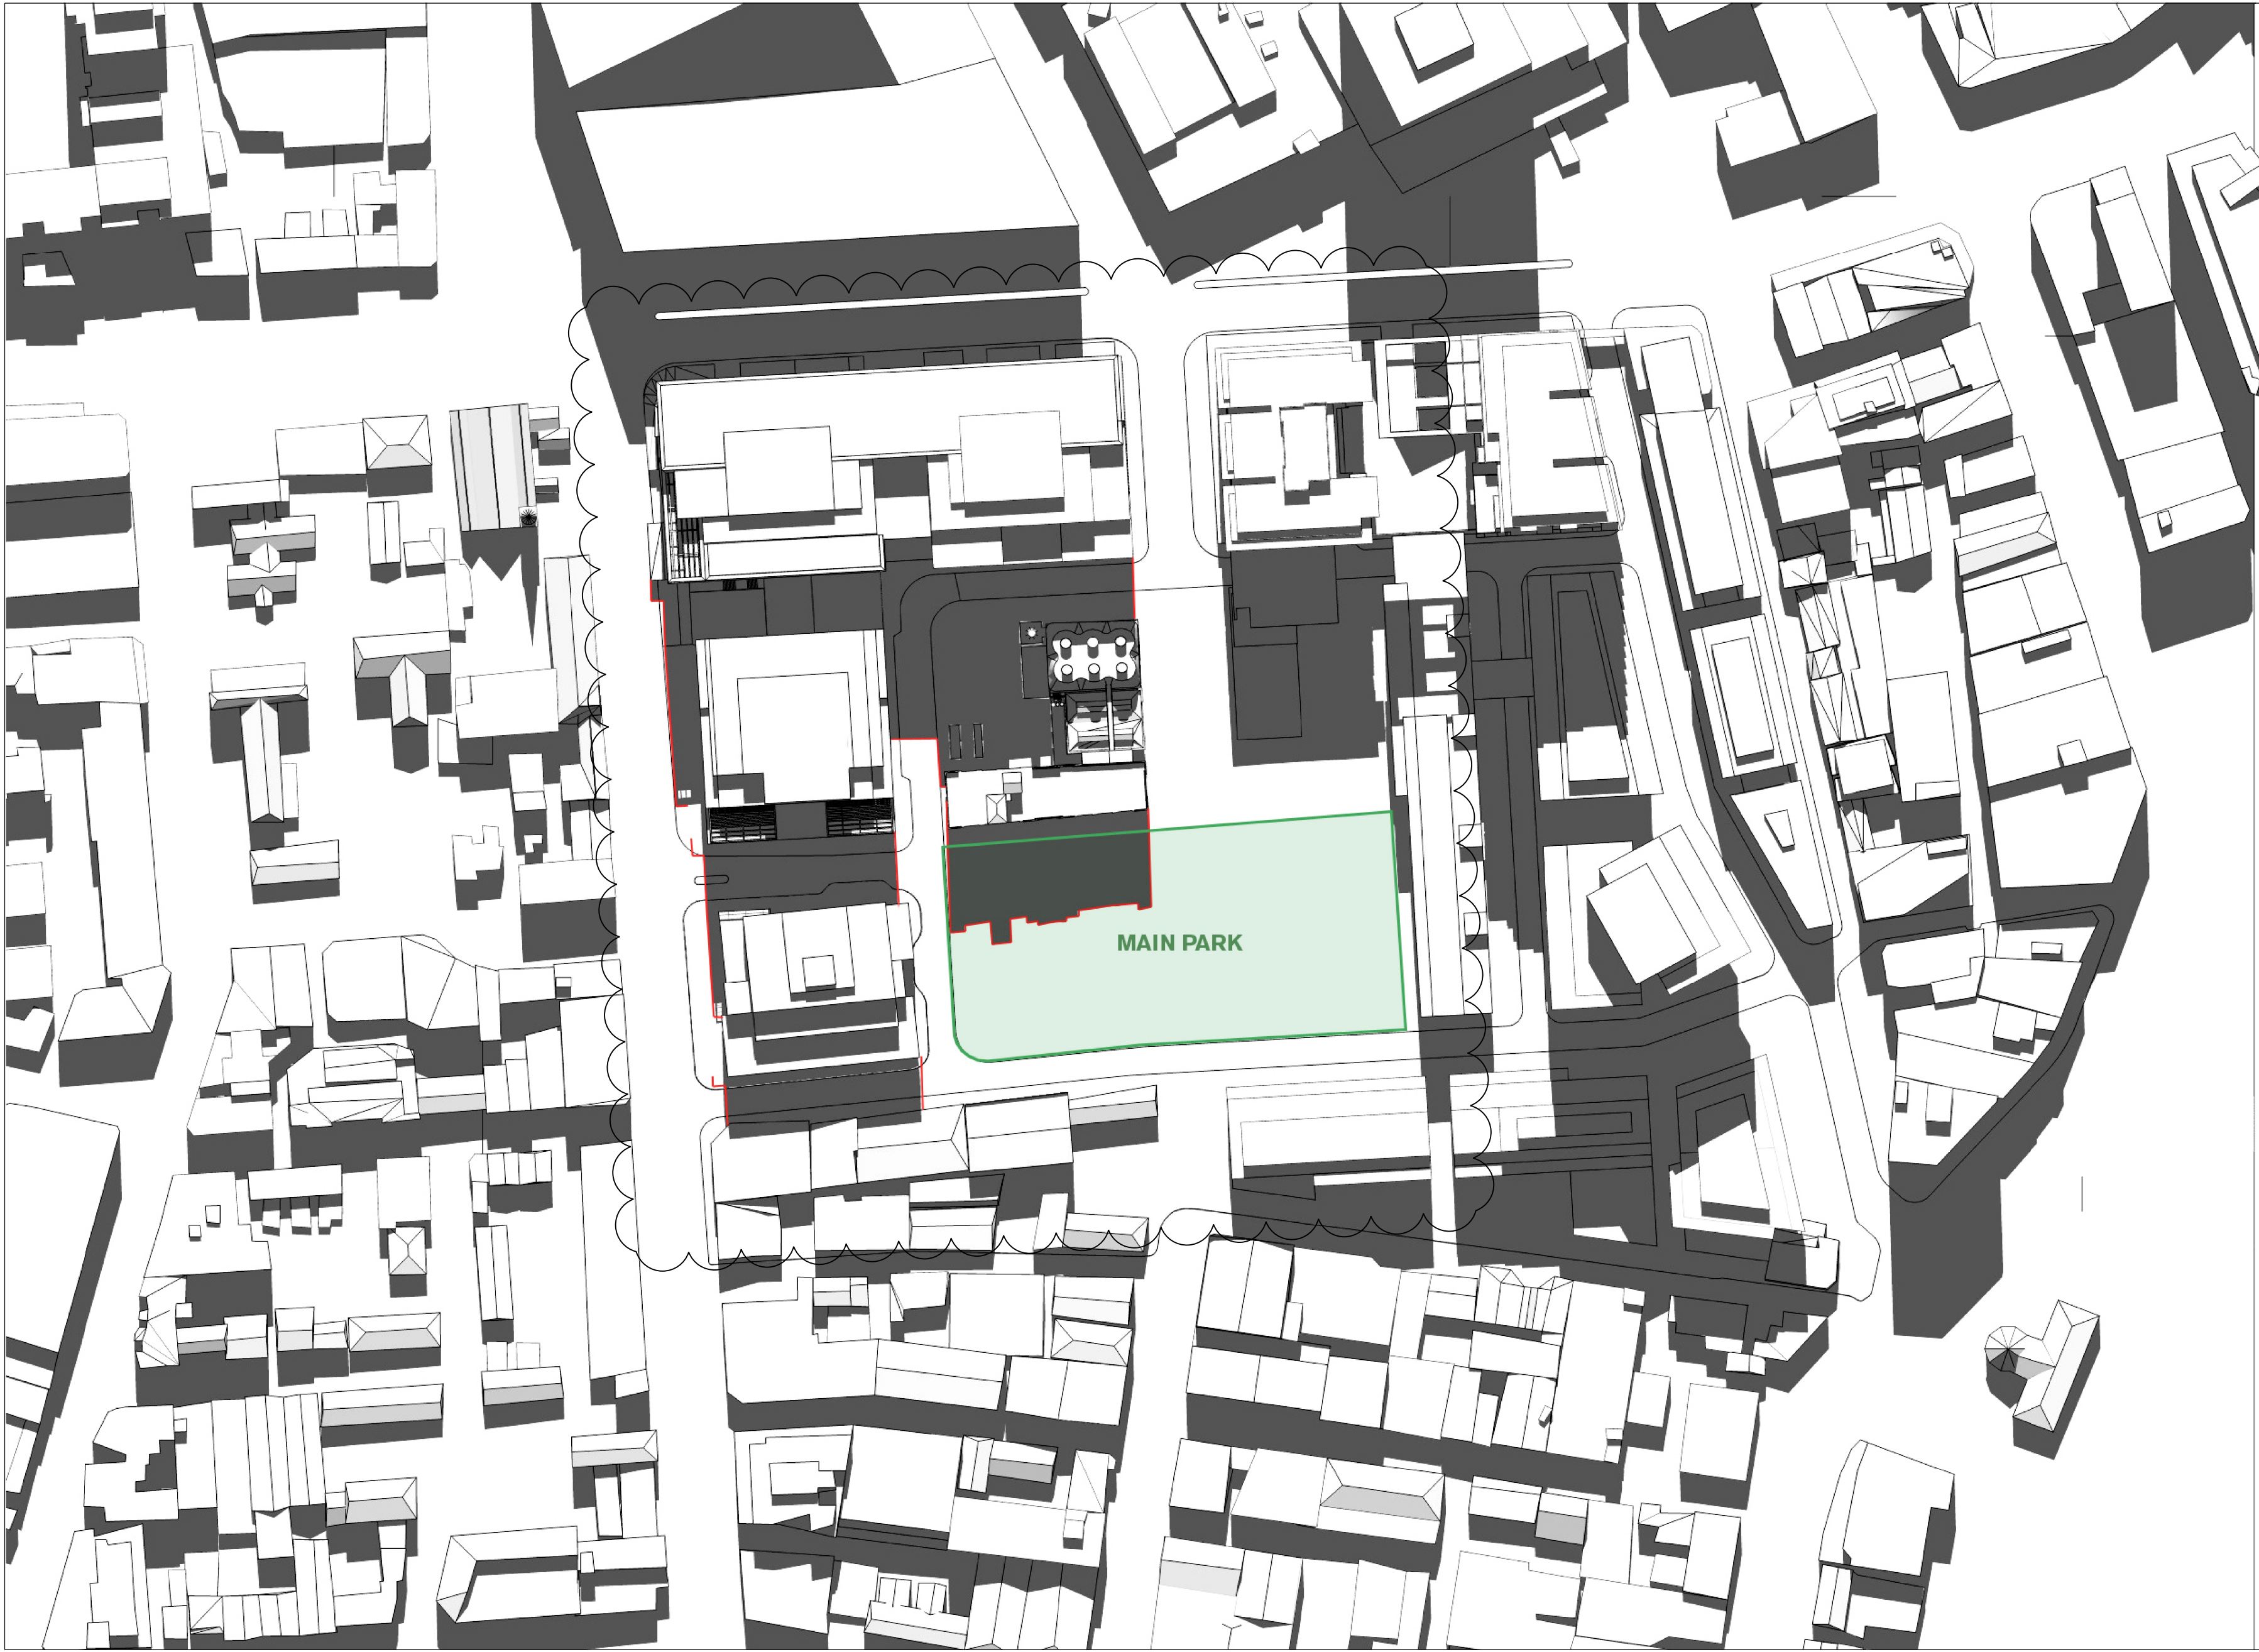

01 14 April
12pm

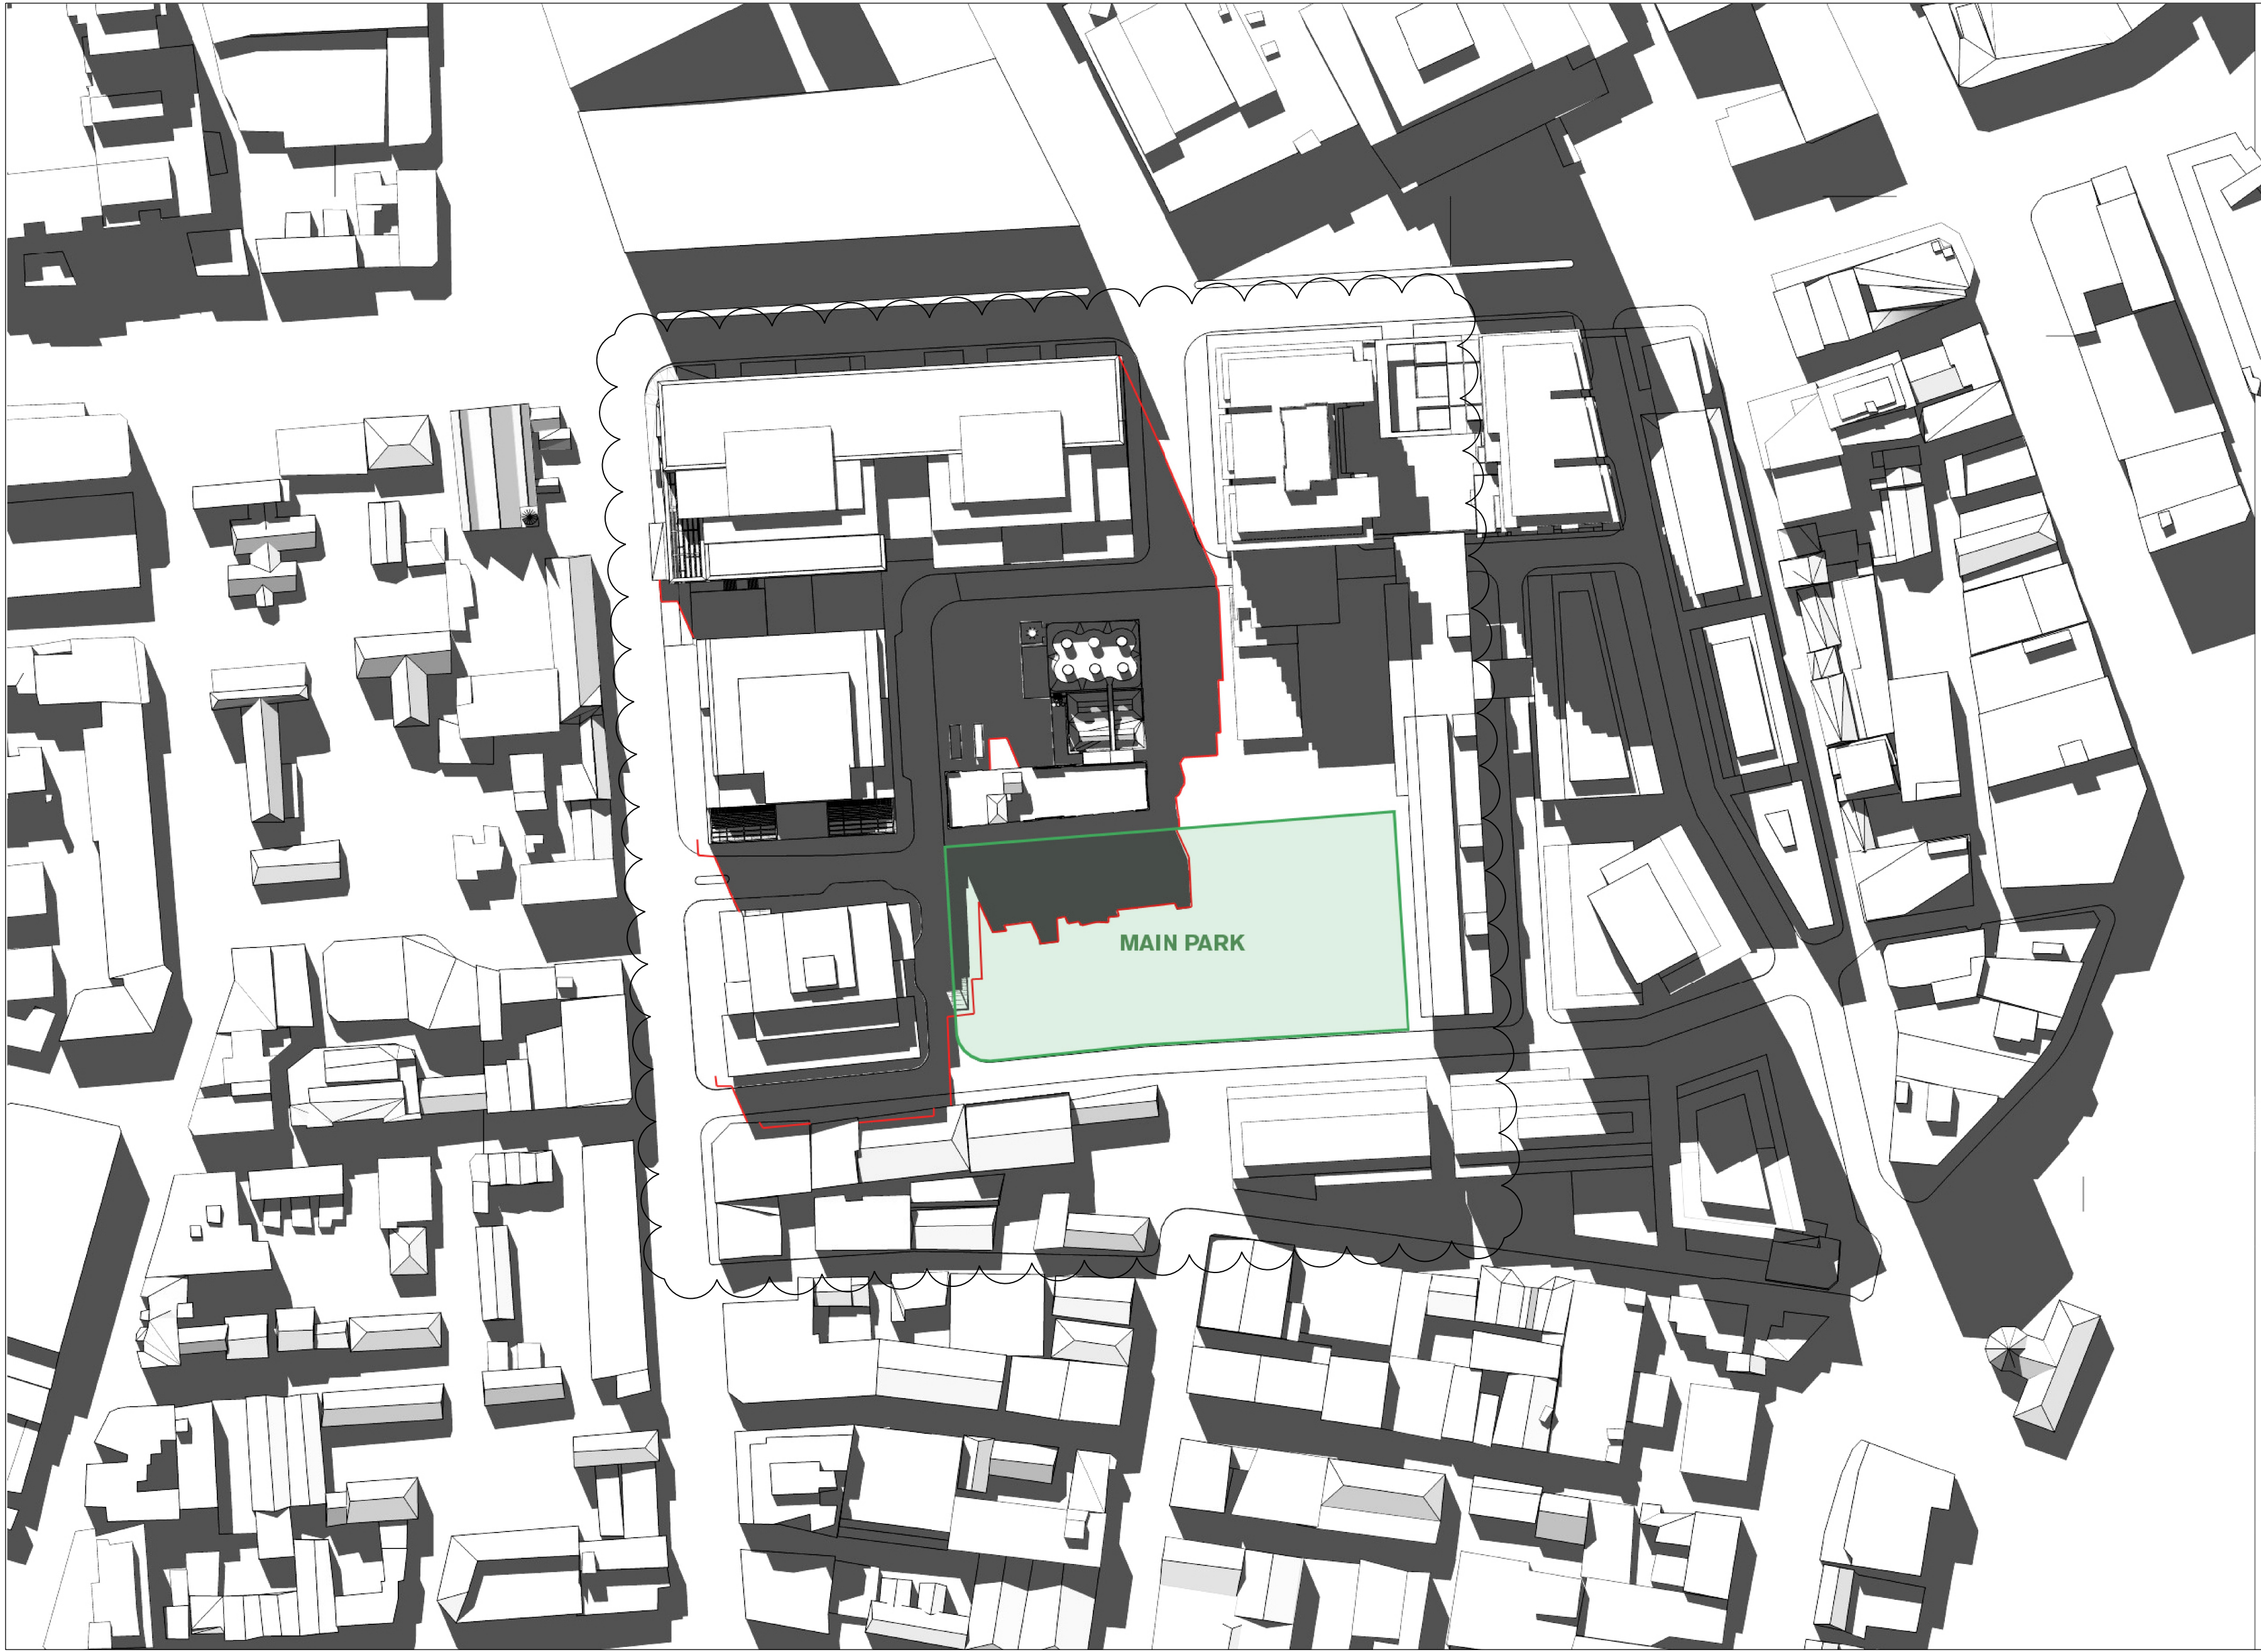

02 14 April
1pm

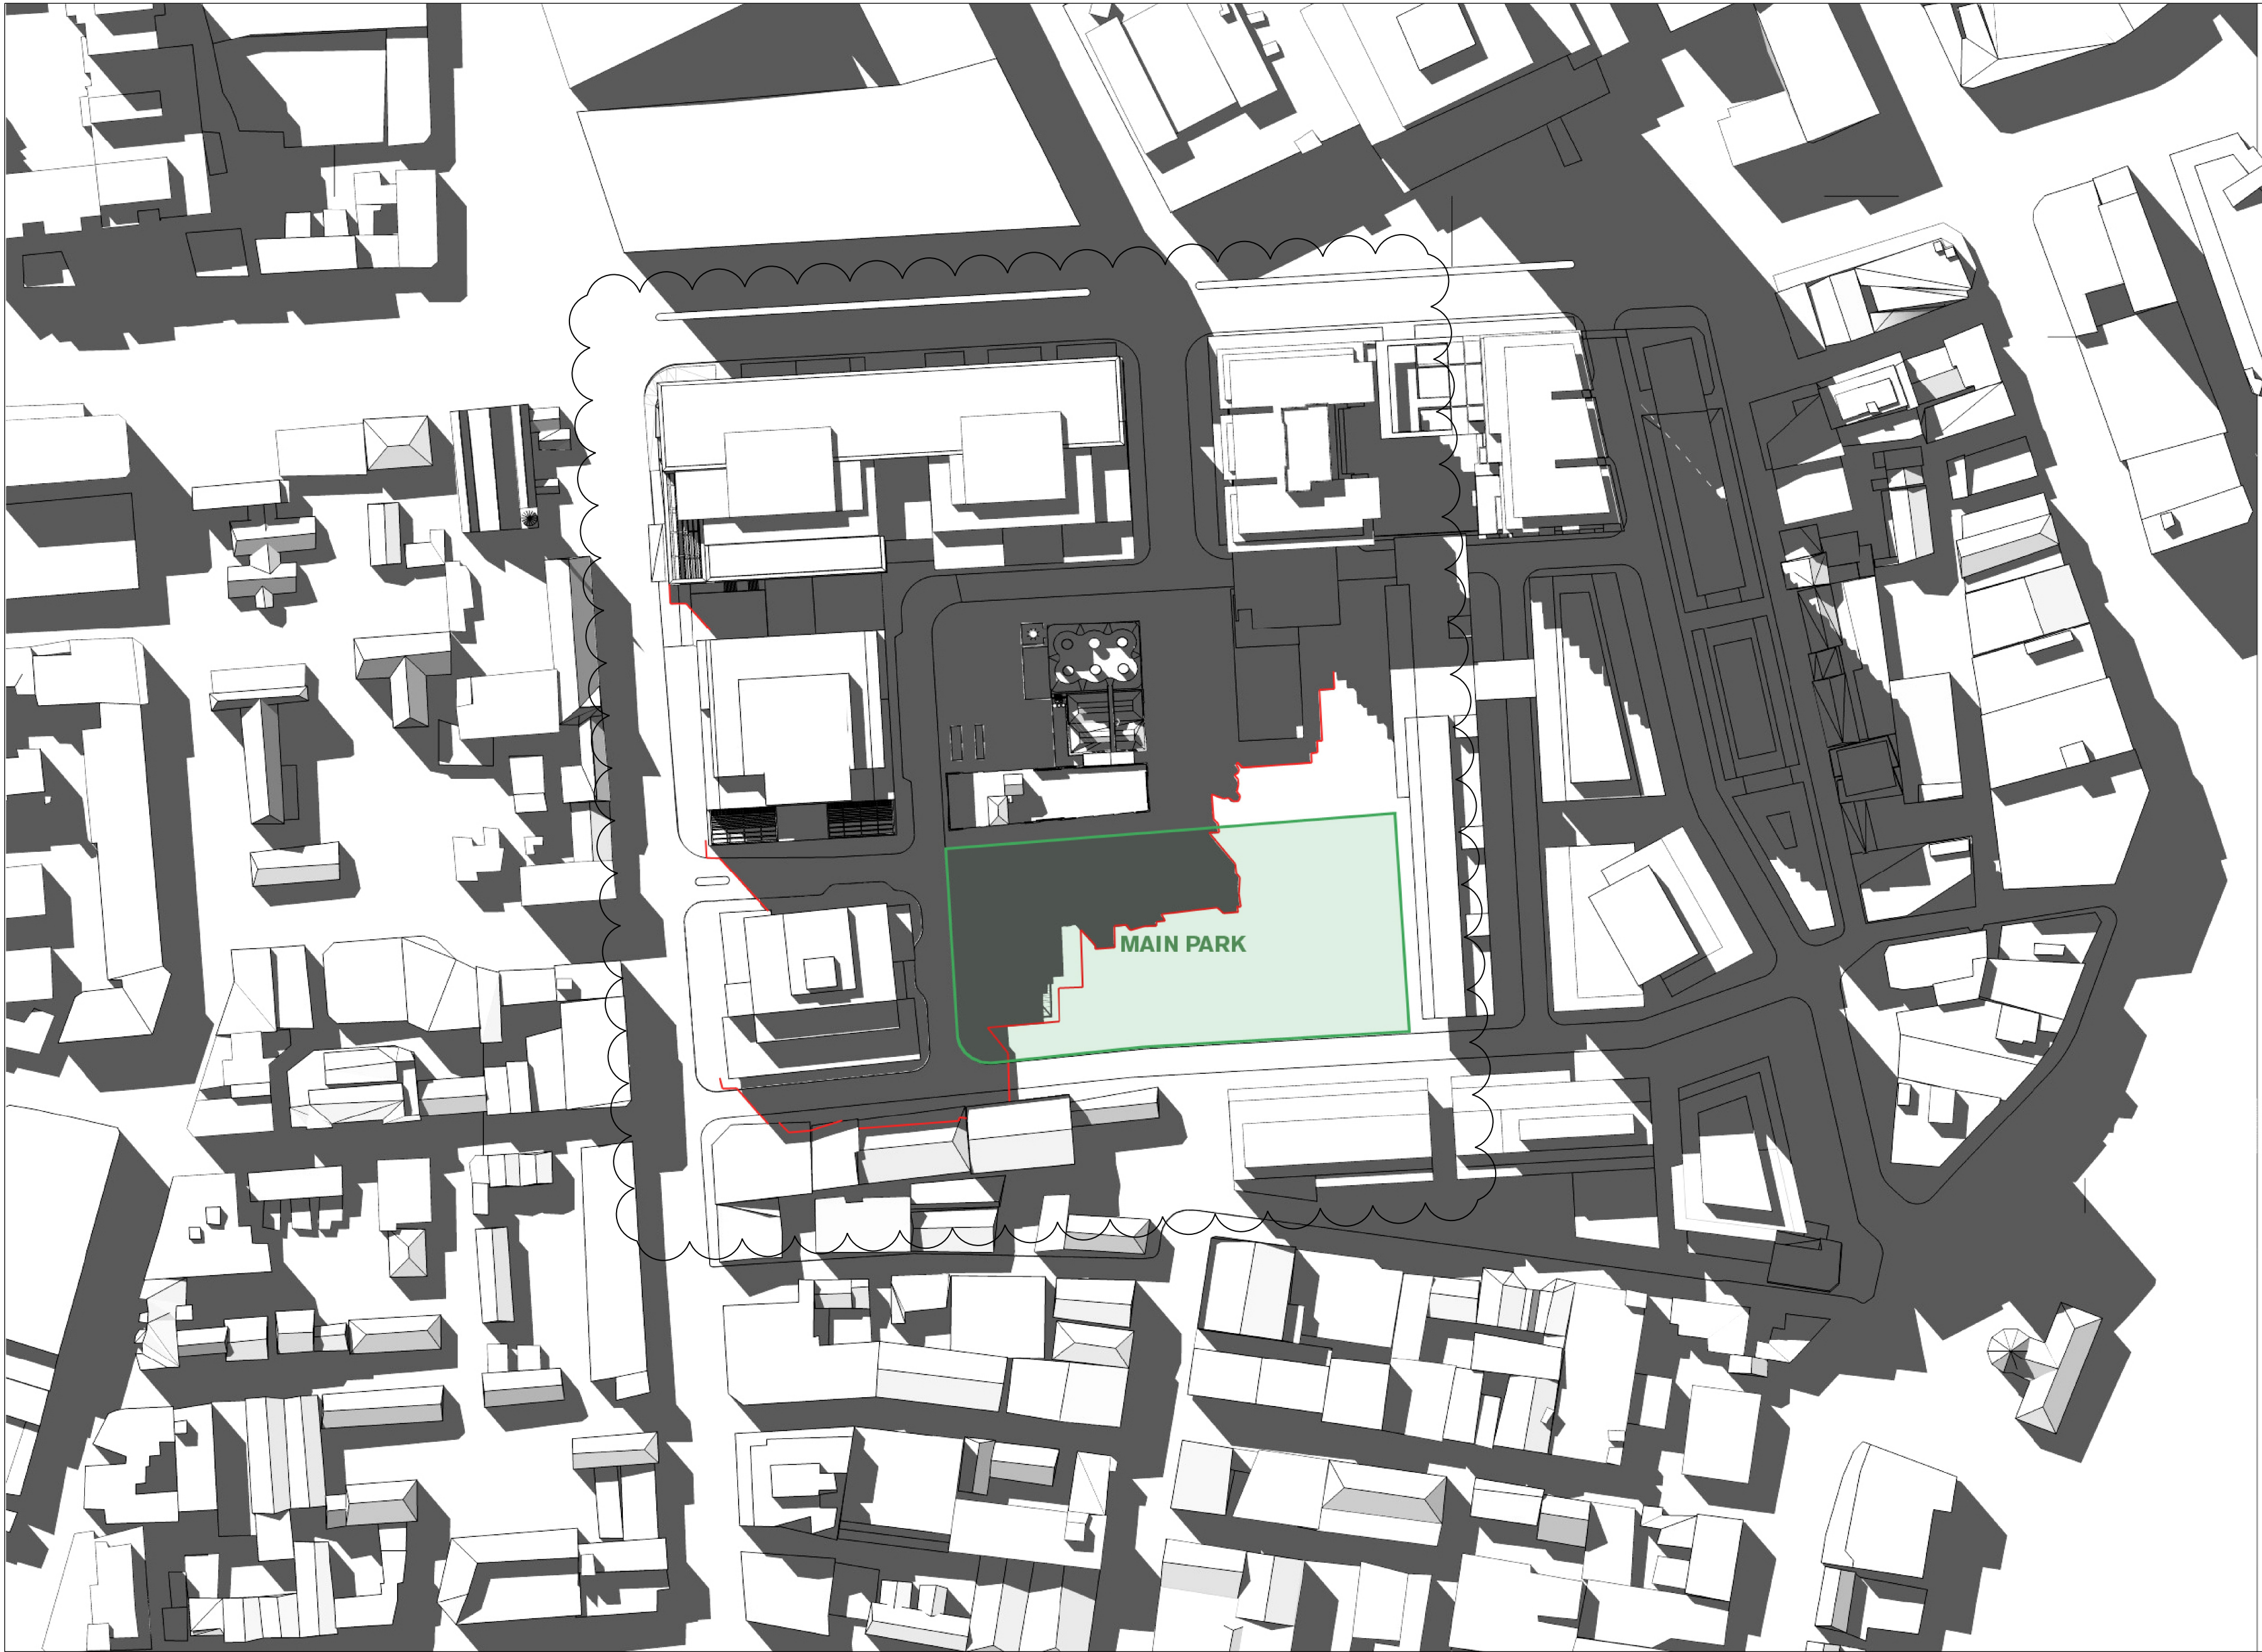

03 14 April
2pm

General Notes
1. Do not scale drawings. Dimensions govern.
2. All dimensions are in meters unless noted otherwise.
3. All dimensions shall be verified on site before proceeding work.
4. Foster + Partners shall be notified in writing of any discrepancies.
5. Australian Eastern Time Zone: UTC/GMT +10 hours

07	23/01/14	S75W Amendments (MOD 9)	RP
06	19/12/12	S75W Amendments (MOD 8)	RP
05	14/10/08	Submission DoP	
04	27/05/08	Submission amended DoP	
03	15/05/08	Submission DoP	
02	30/04/08	Submission Amended CP	
01	21/04/08	Submission amended concept plan	
00	07/04/08	Final coordination	
Rev.	Date	Reason For Issue	Ck

Key Plan

Notes

FRASERS PROPERTY

Project Frasers Broadway
20 - 102 Broadway Sydney NSW 2000

Client Frasers Broadway
L11, 488 Kent Street Sydney NSW 2000
T: 02 8823 8800 F: 02 8823 8801

Foster + Partners

Riverside, 22 Hester Road
London SW11 4AN
T +44 (0)20 7738 0455
F +44 (0)20 7738 1107

Title
Concept Plan
Shadow Studies 2

Project No.	Scale @ A3	Date	Drawn By
1645	NTS	14/03/08	
Number	A-1296		Revision
			07

A3 sheet size

© Foster+ Partners 2008

22-JAN-2014 20:31