


\\corporate\data\Projects_Data\G052094\CAD\isht\Masterplan\A-1269.dgn

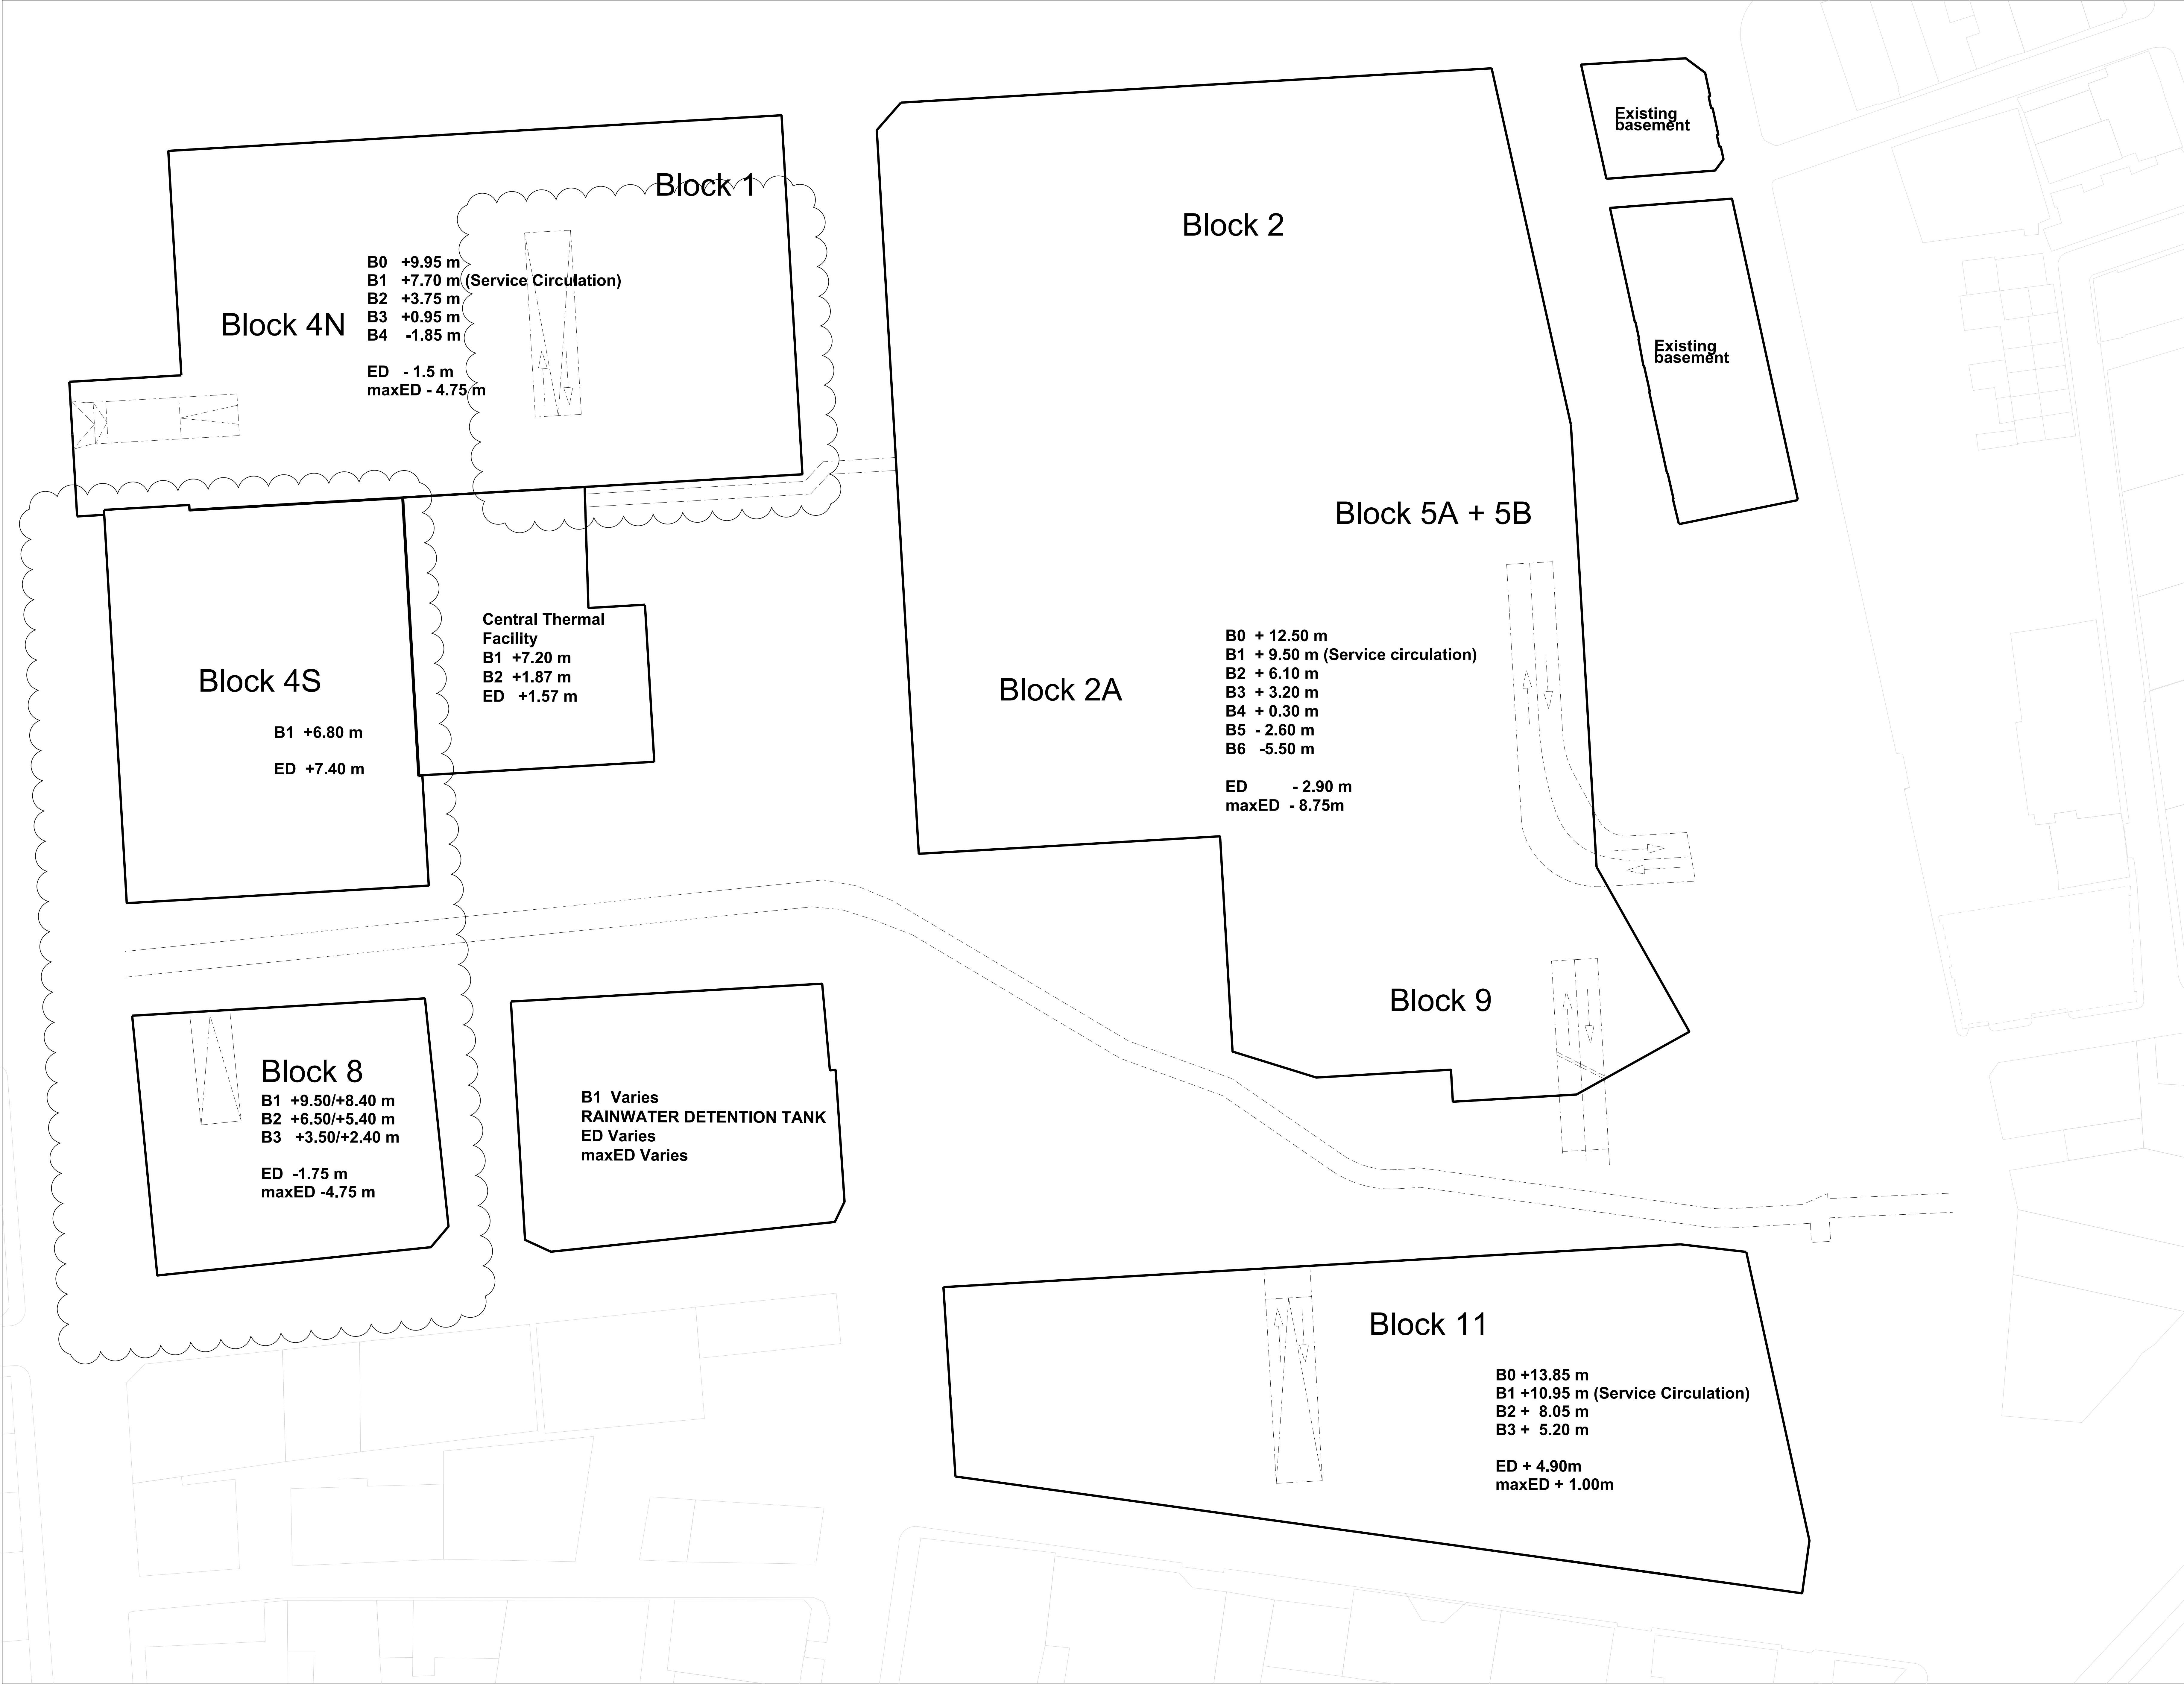

General Notes

1. Do not scale drawings. Dimensions govern.
2. All dimensions are in meters unless noted otherwise.
3. All dimensions shall be verified on site before proceeding work.
4. Foster + Partners shall be notified in writing of any discrepancies.

09	19/12/12	S75W Amendments (MOD 8)	RP
08	16/10/08	Submission DoP	
07	14/10/08	Submission DoP	
06	13/06/08	Submission amended DoP	
05	27/05/08	Submission amended DoP	
04	15/05/08	Submission DoP	
03	30/04/08	Submission amended CP	
02	22/04/08	Revised submission CP	
01	21/04/08	Submission amended concept plan	
00	07/04/08	Final coordination	
-	31/03/08	For information (90% issue)	
-	19/03/08	For information (80% issue)	
10	23/01/14	S75W Amendments (MOD 9)	RP

Rev.	Date	Reason For Issue	Ck
------	------	------------------	----

Key Plan

Notes

	General basement
	Plant rooms
	Existing basement
	Lower groundfloor public area with retail
	Development boundary
B0 +13.9 m	Approximate heights to be confirmed during next planning stages
ED maxED	Excavation - approximate depths to be confirmed during next planning stages

FRASERS PROPERTY

Project

Fraser's Broadway
20 - 102 Broadway Sydney NSW 2000

Client

Fraser's Broadway
L11, 488 Kent Street Sydney NSW 2000
T: 02 8823 8800 F: 02 8823 8801

Foster + Partners

Riverside, 22 Hester Road
London SW11 4AN
T +44 (0)20 7738 0455
F +44 (0)20 7738 1107

Title

Concept Plan
Typical Basement Level

Project No.	Scale @ A3	Date	Drawn By
1645	1:1000	14/03/08	
Number	Revision		
A-1269	10		

A3 sheet size

© Foster+ Partners 2008

22-JAN-2014 20:22