




1 June 21st 9am  
1:1

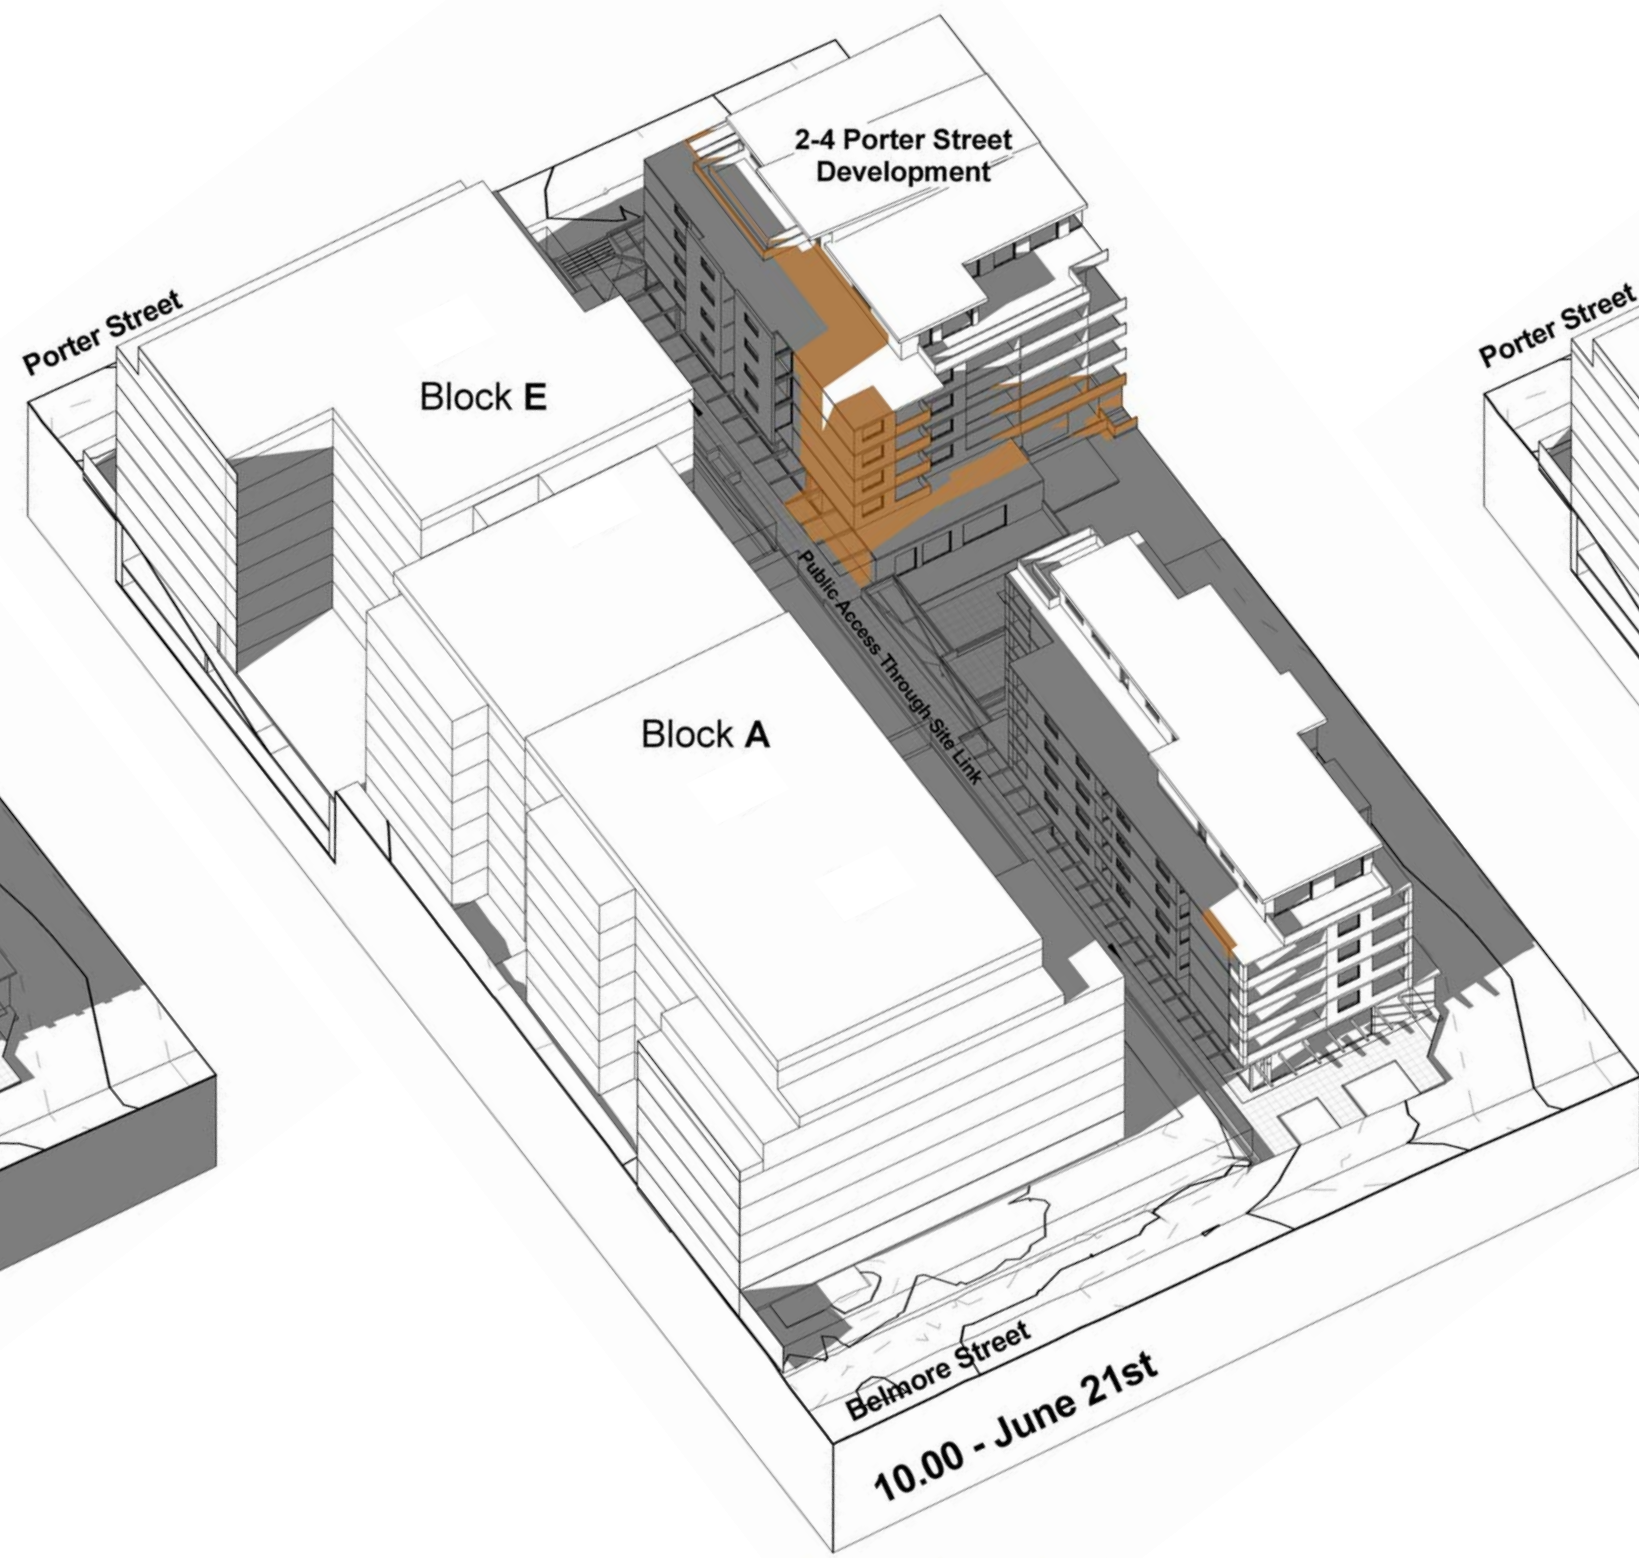


2 June 21st 10am  
1:1

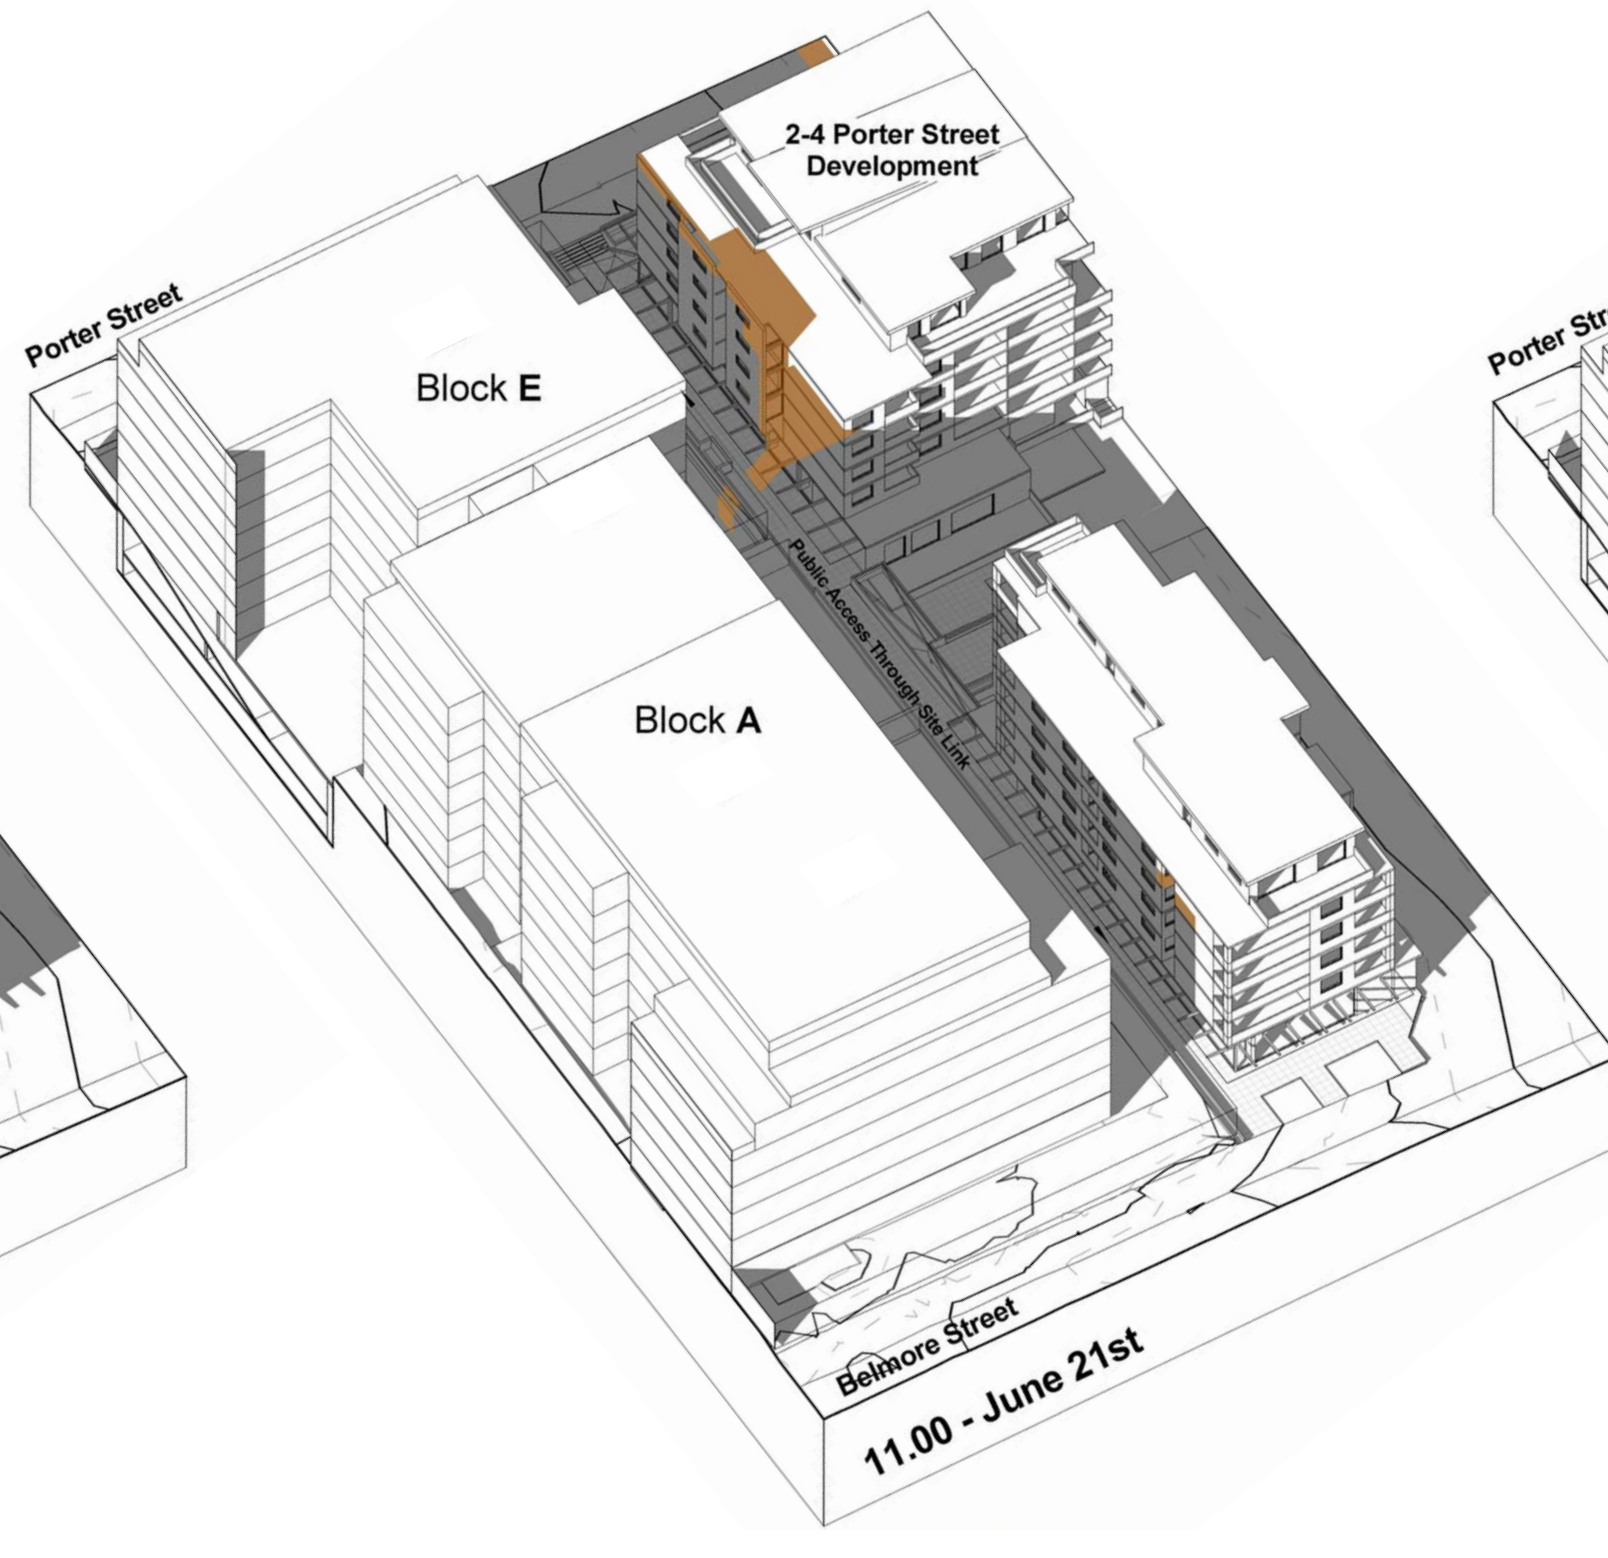


3 June 21st 11am  
1:1

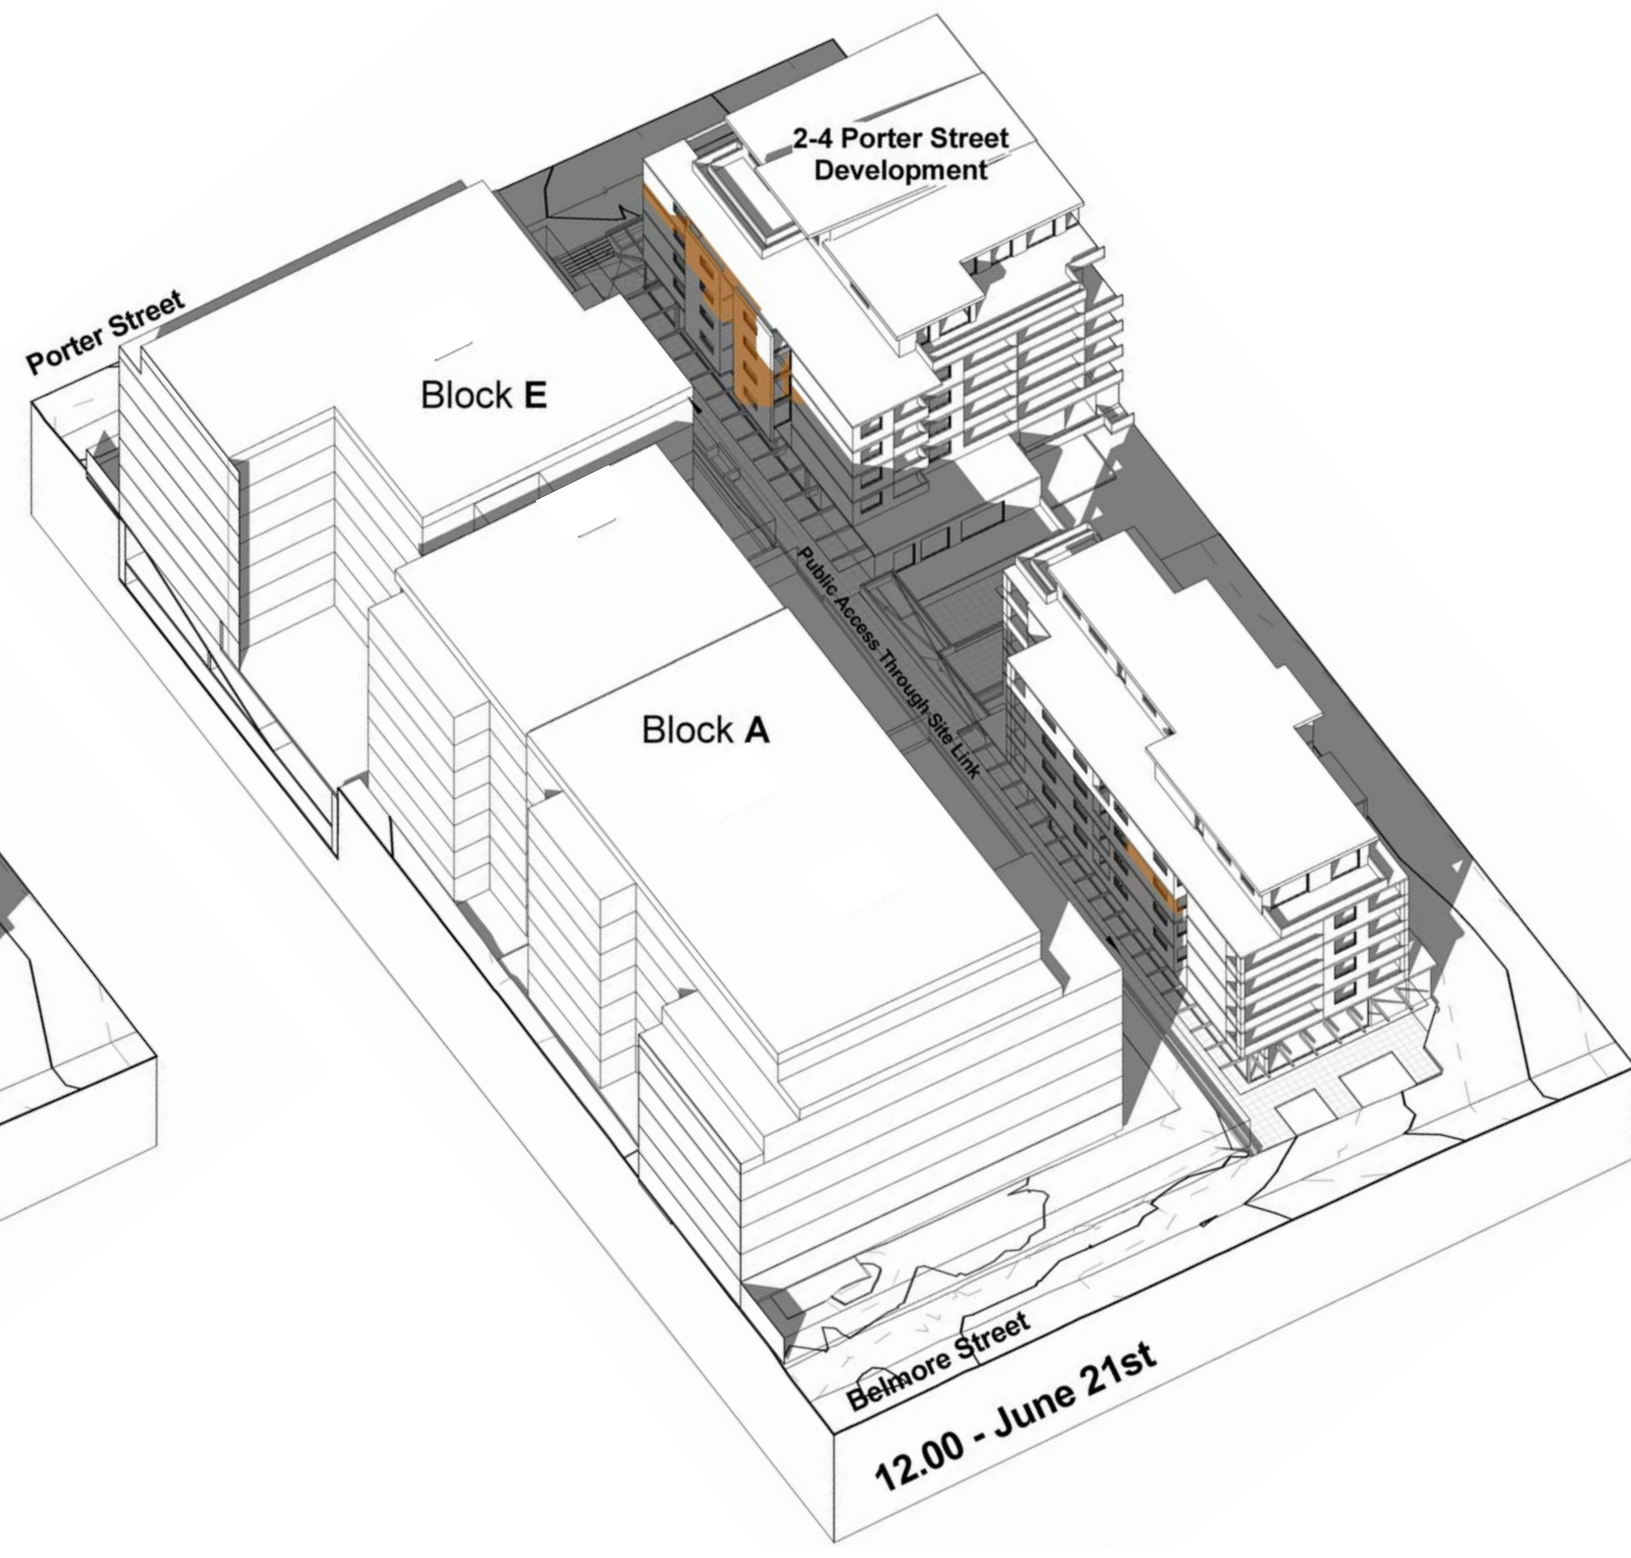


4 June 21st 12pm  
1:1

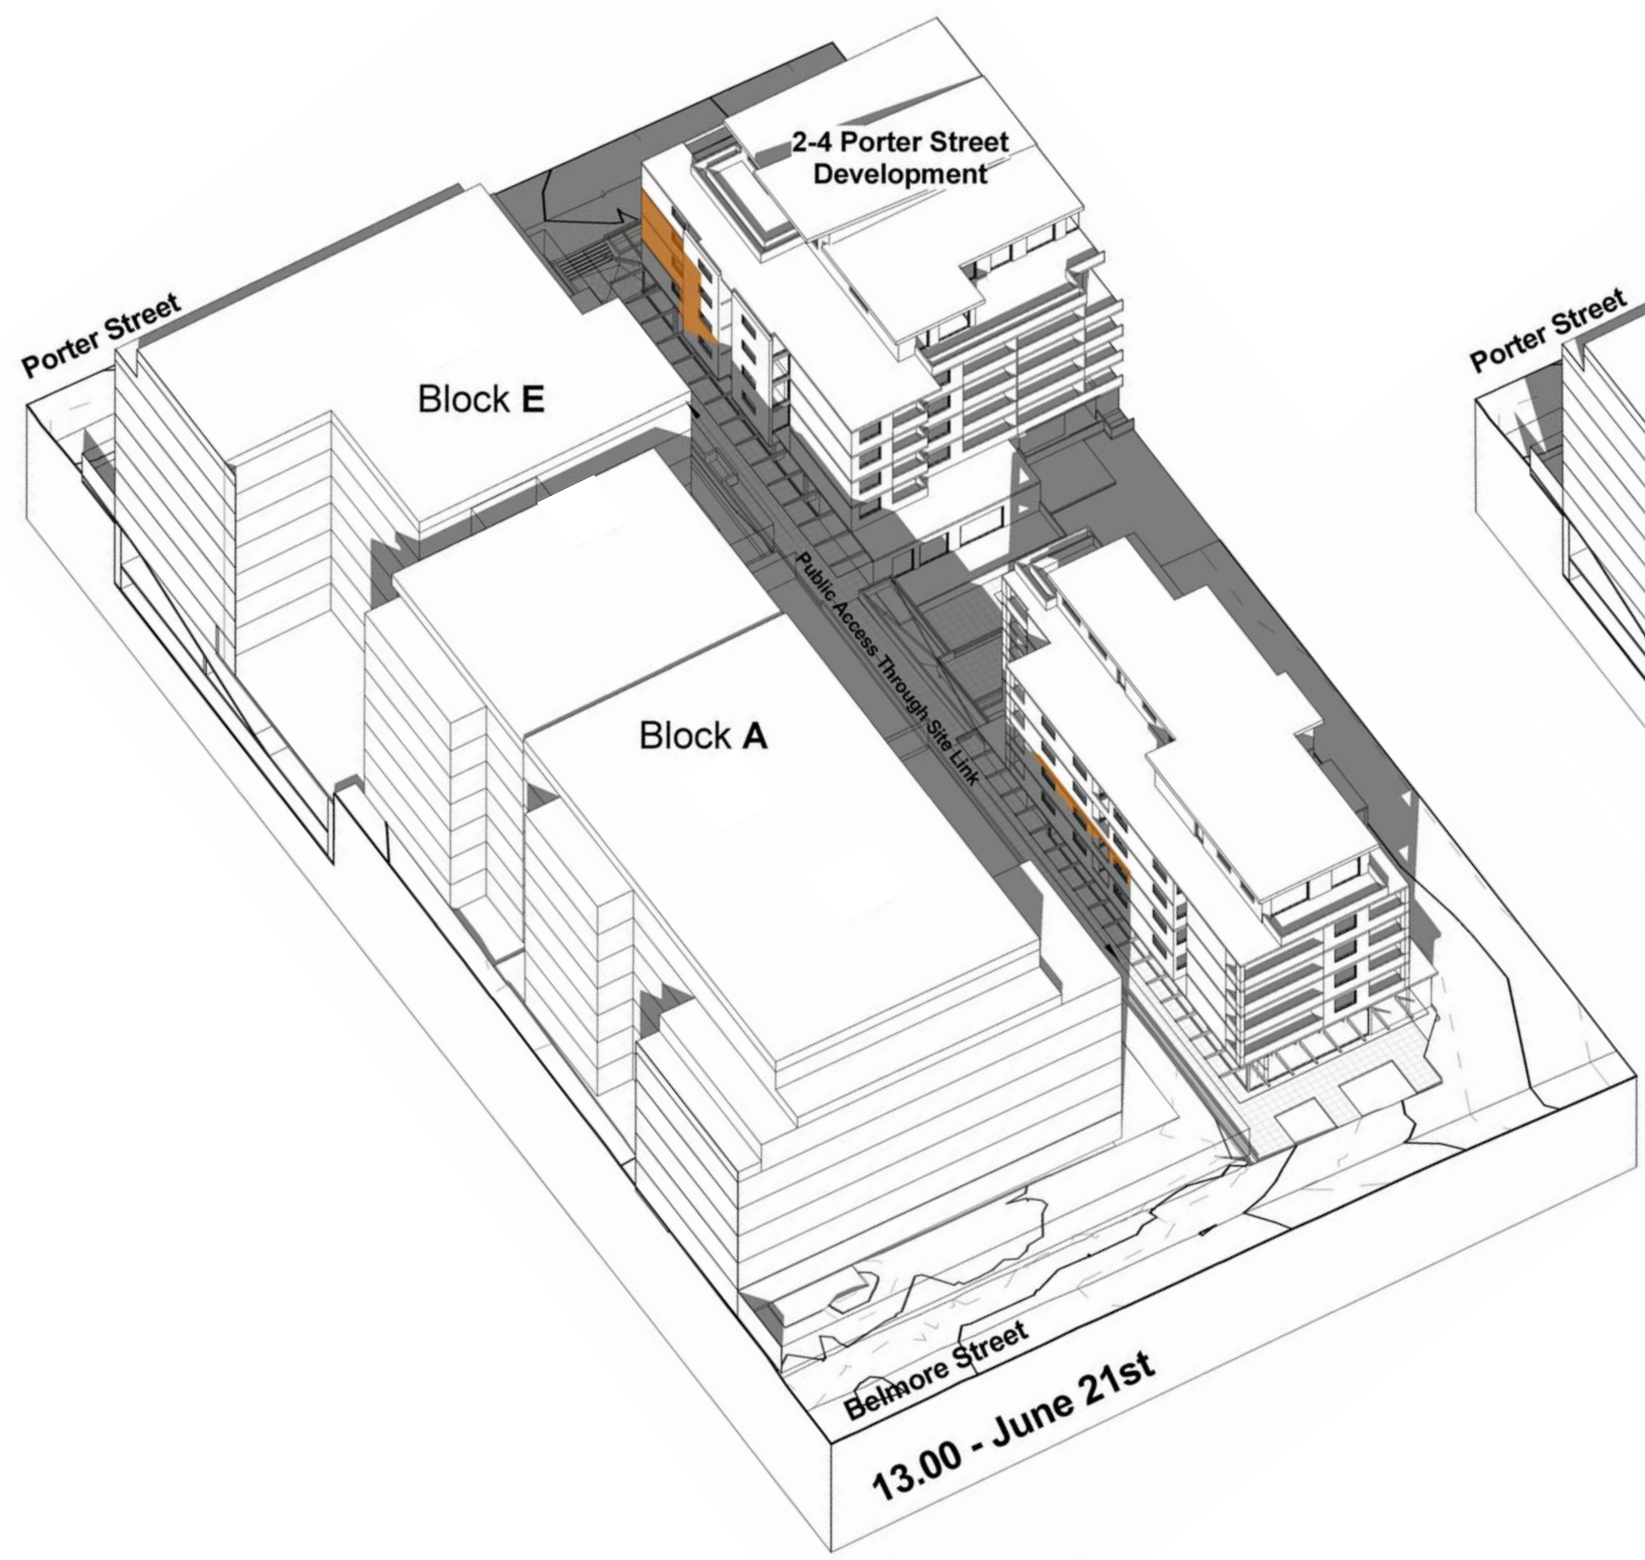

5 June 21st 1pm  
1:1

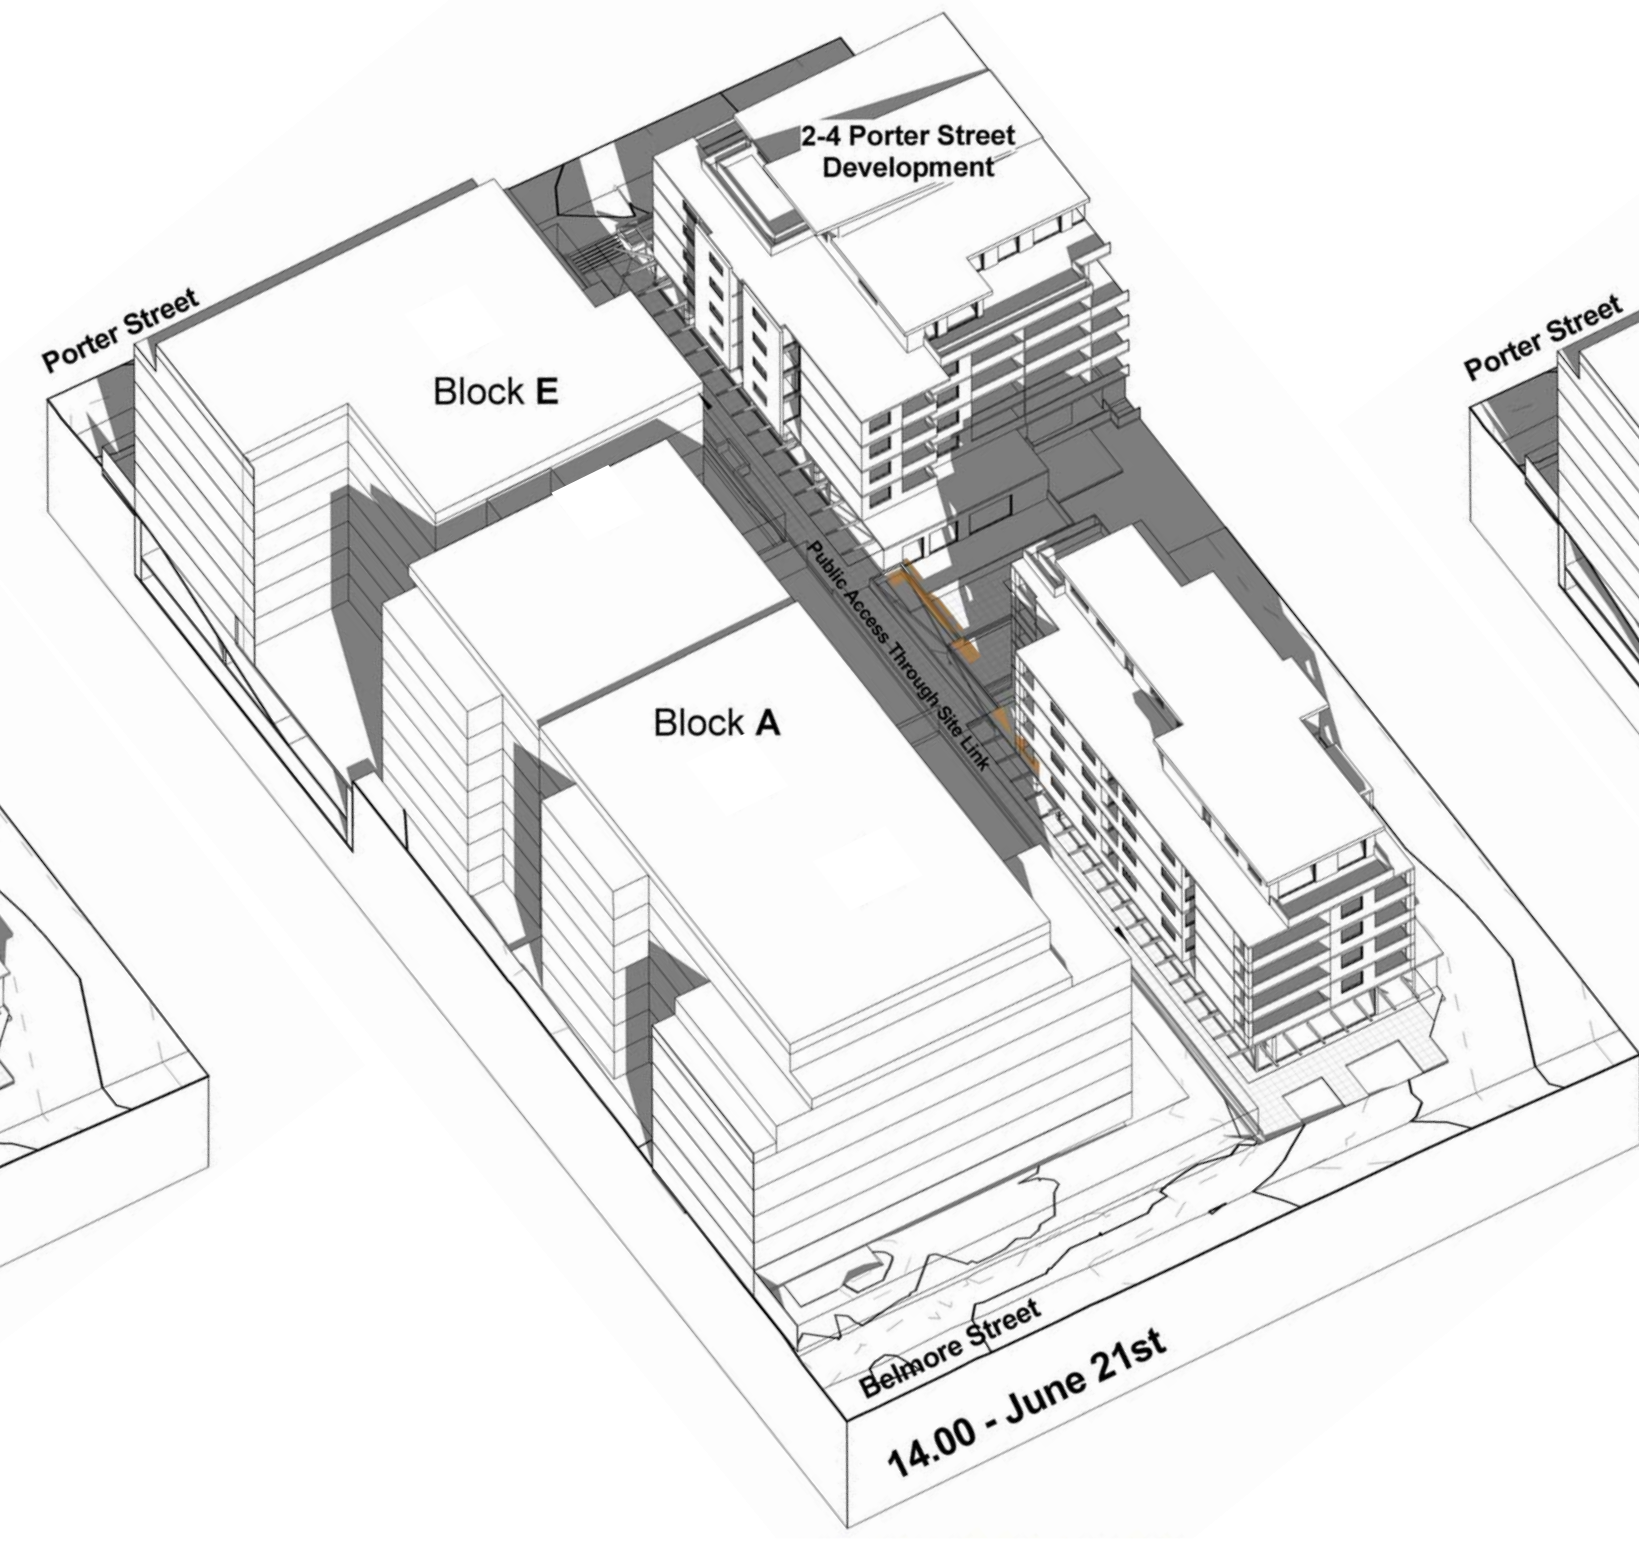


6 June 21st 2pm  
1:1

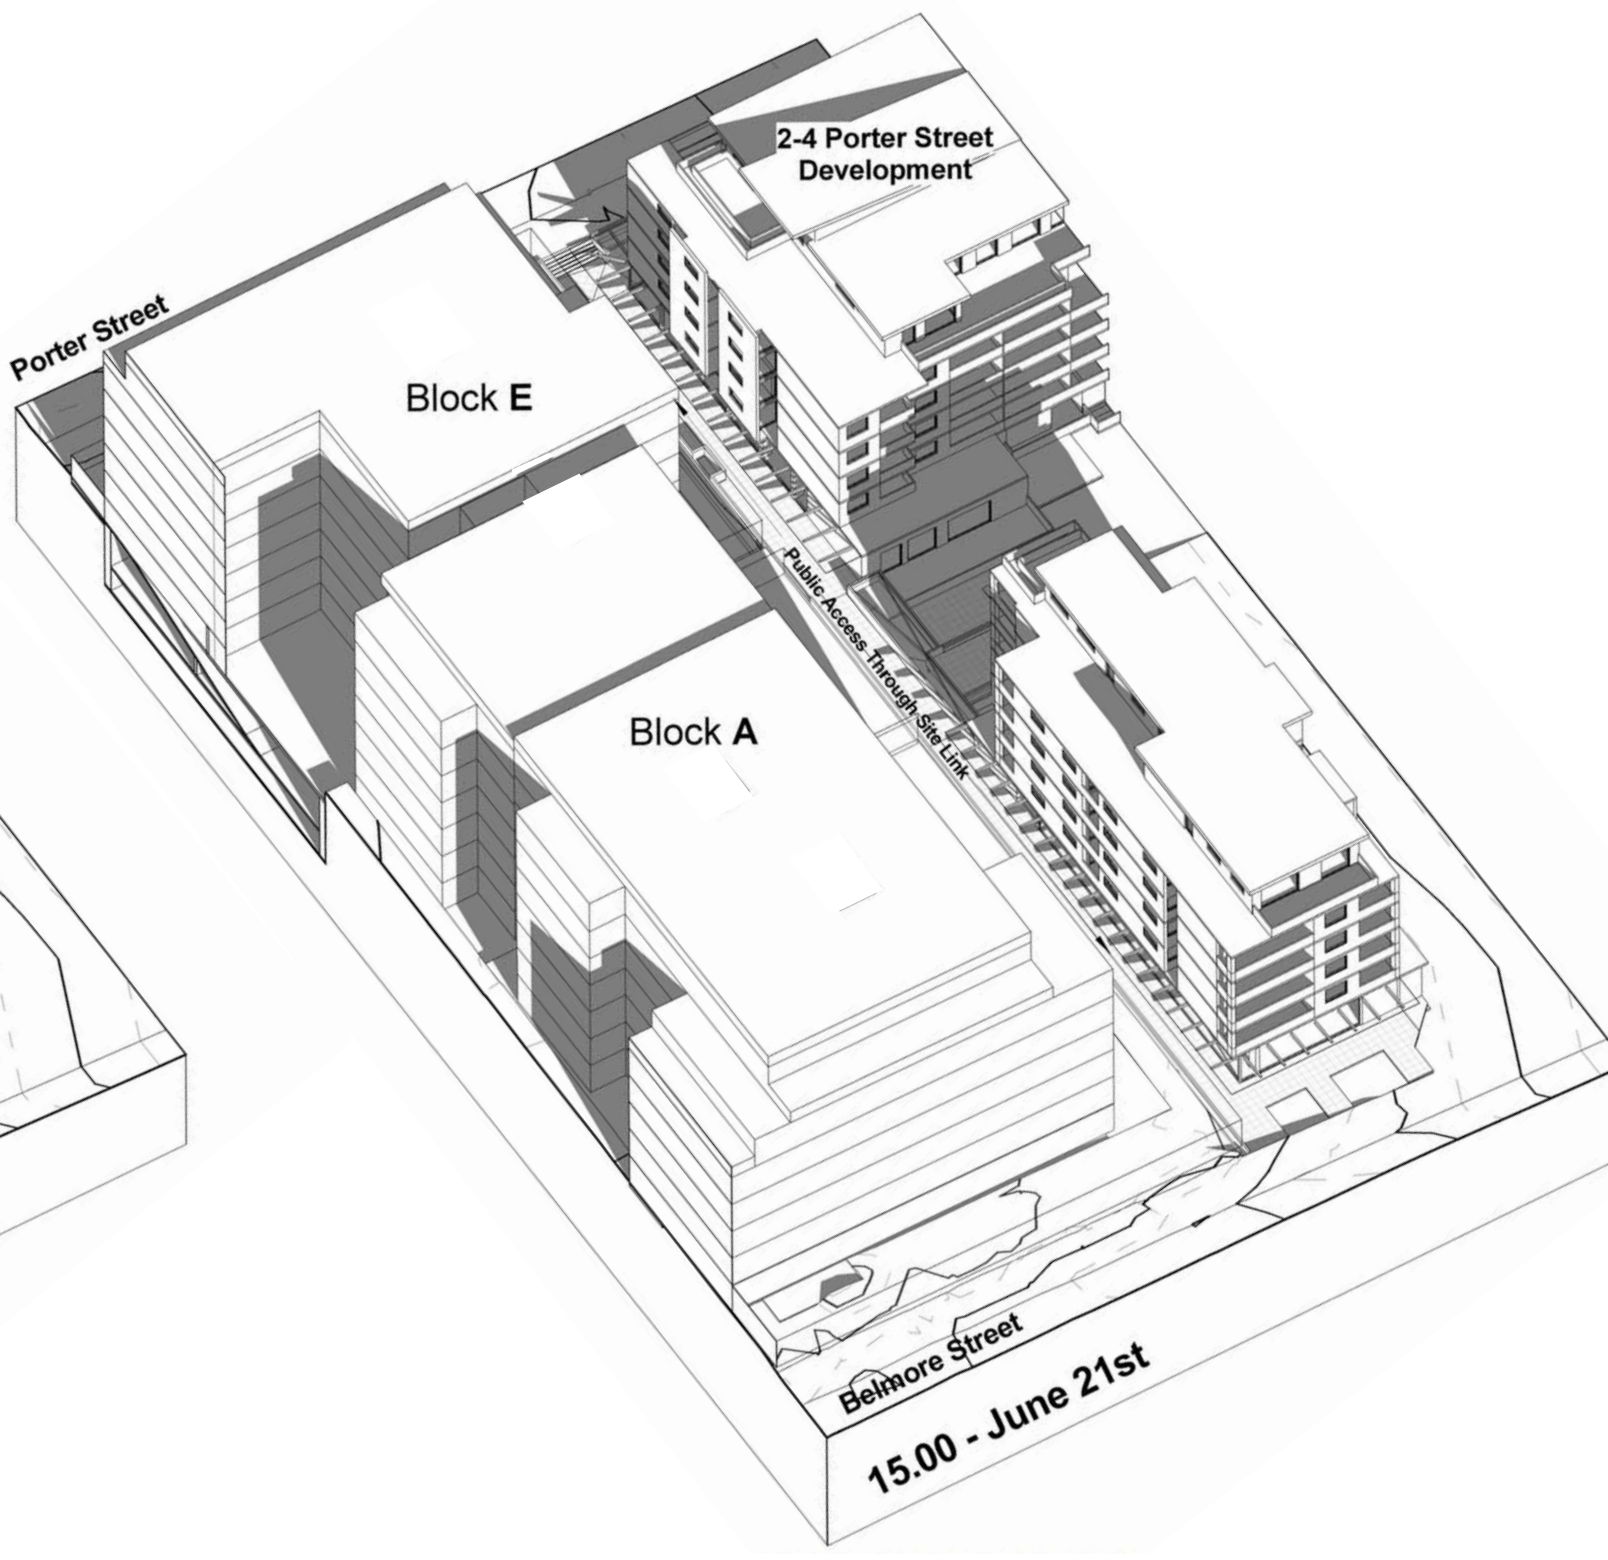


7 June 21st 3pm  
1:1

Shadow Analysis Colour Legend  
Proposed Addition To Shadows

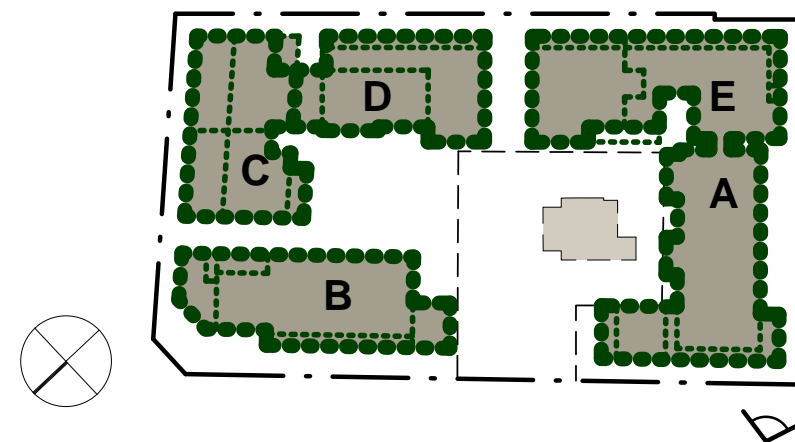


SITE ANALYSIS		
Rev	Description	Date
A	Issue For S75w Application	17.08.13
B	Amendments For S75w Application	07.01.14
C	Amendments for S75w Application	21.01.14



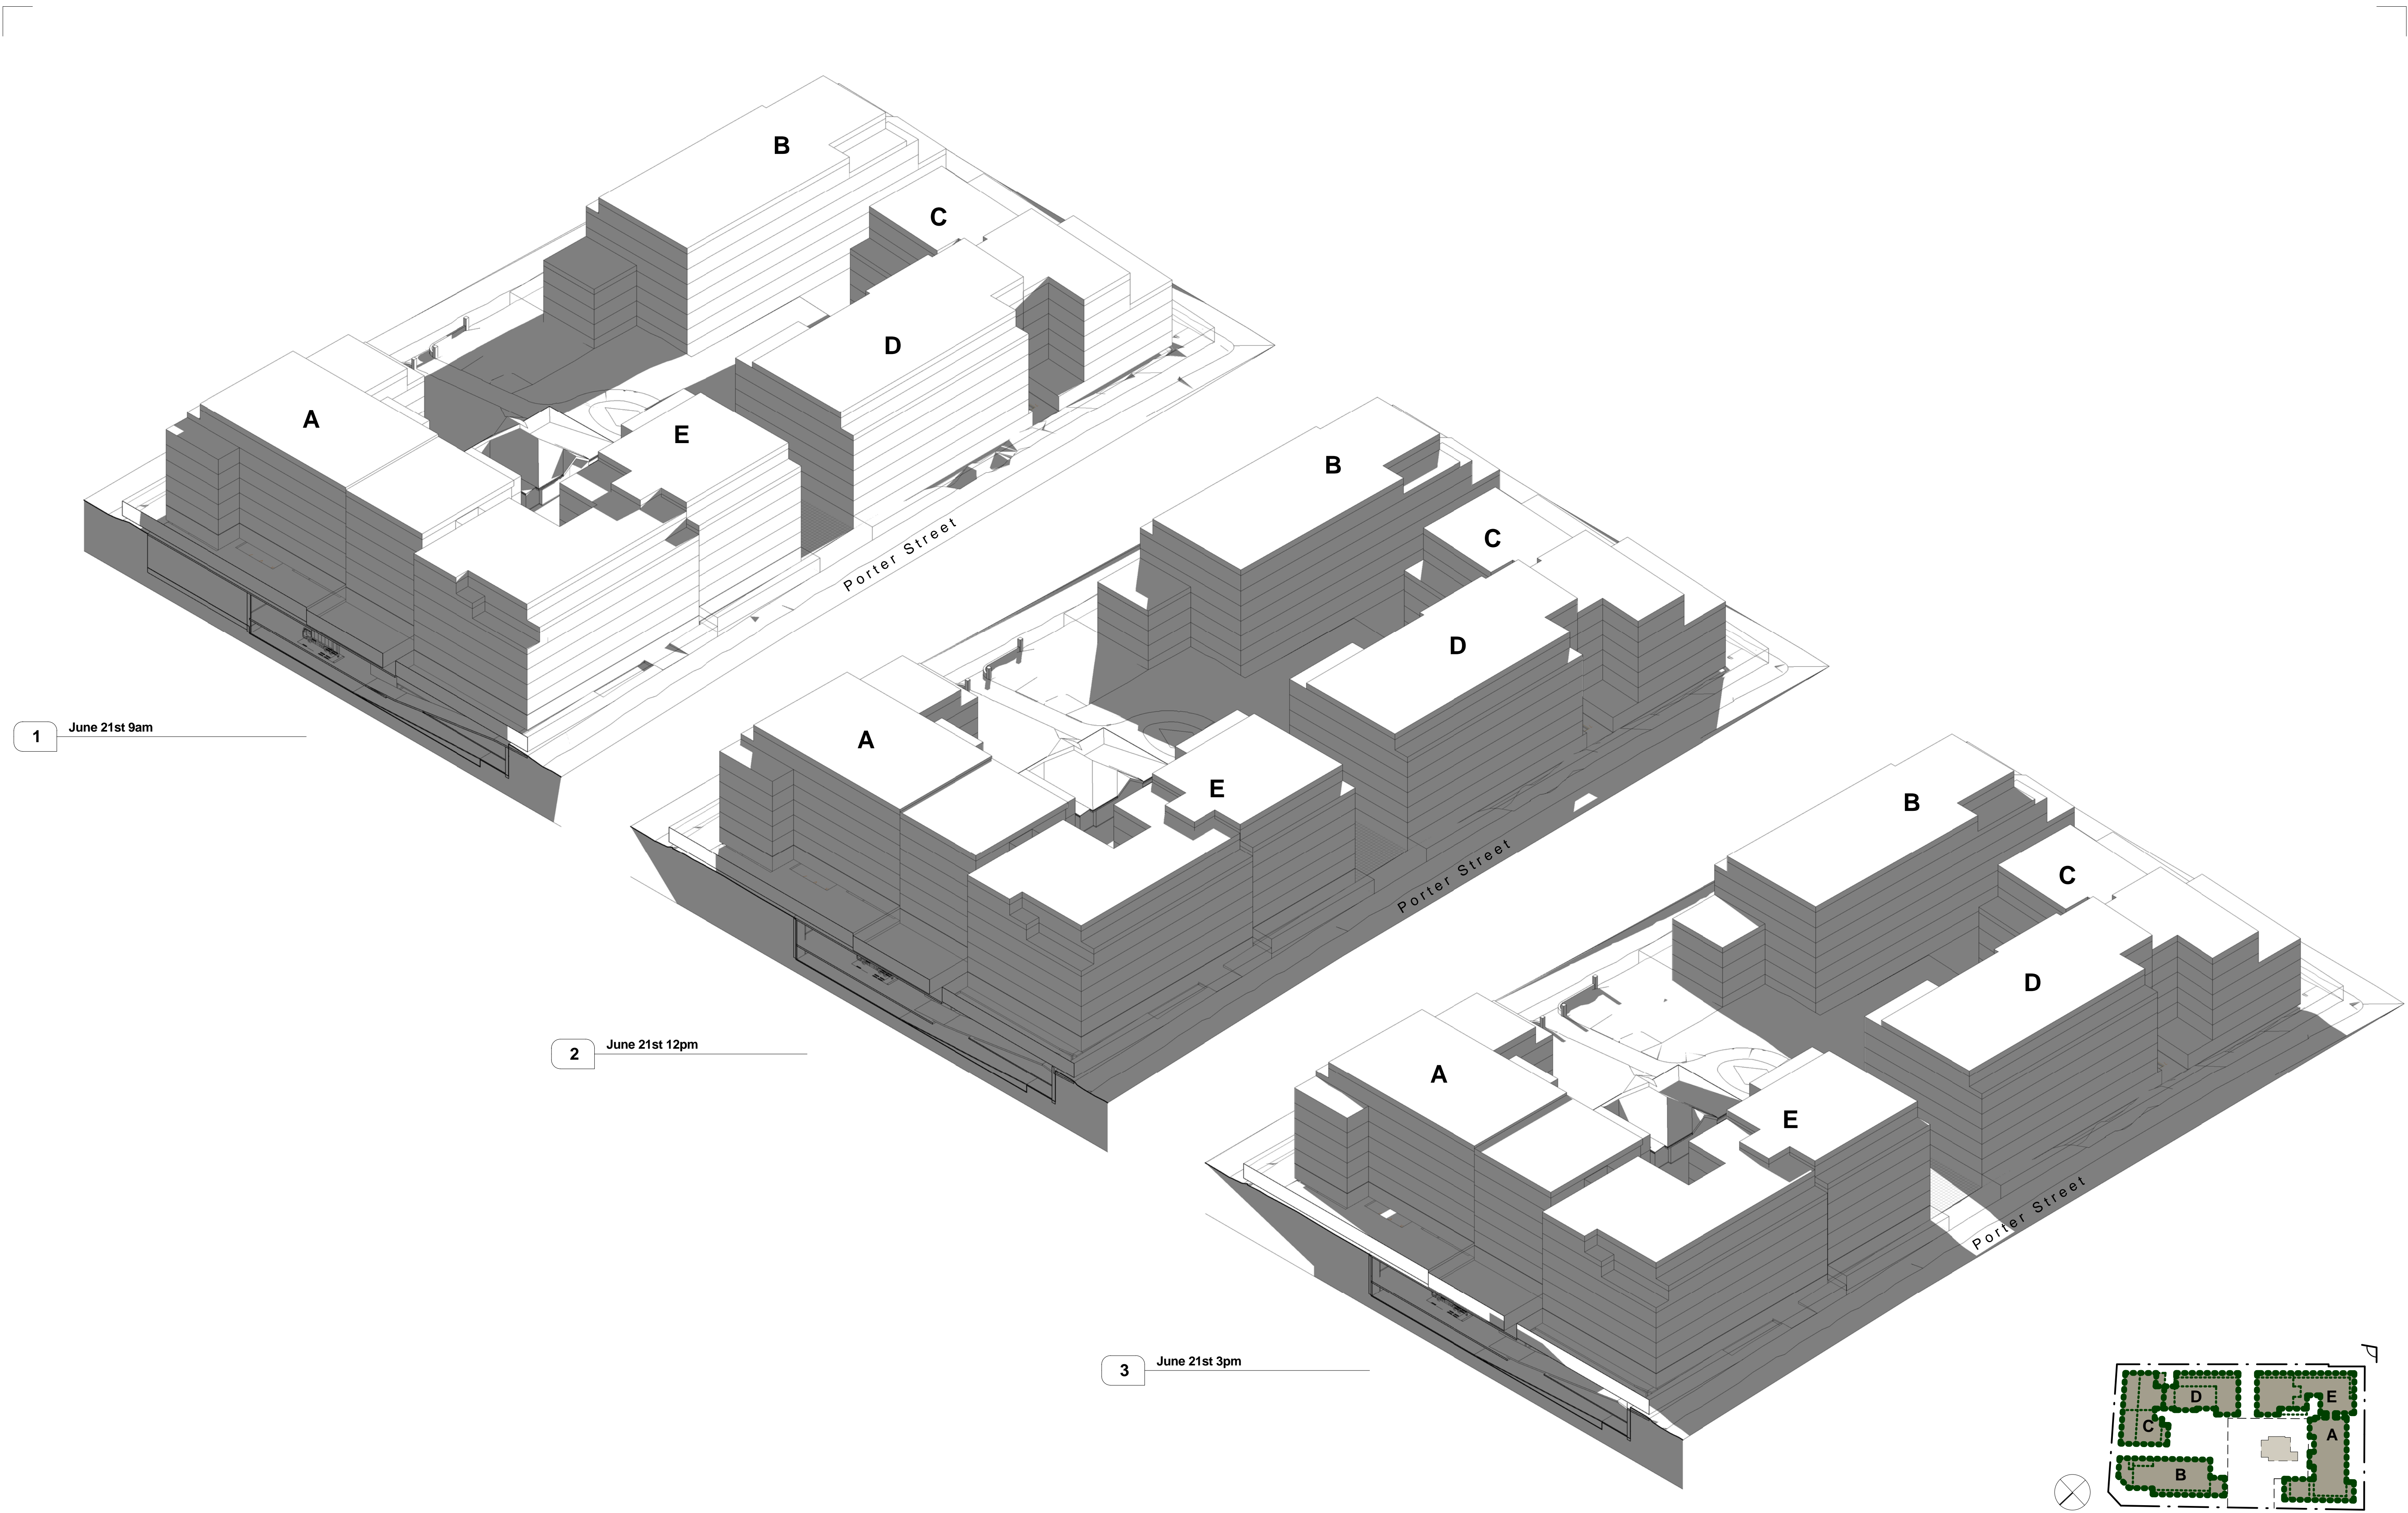

SITE ANALYSIS		
Rev	Description	Date
A	Client Issue For Review	22.07.13
B	Client Issue For Review	15.08.13
C	Client Issue For DOP Meeting	02.09.13
D	Issue For S75w Application	17.09.13
E	Pre DA Issue For Council Review	04.10.13
F	Amendments For S75w Application	07.01.14
G	Amendments for S75w Application	21.01.14


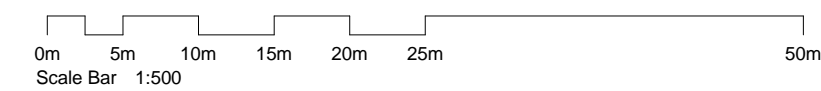


Proposed Residential Development - Crowle Estate, Meadowbank

J:\DEI00313 Crowle Gardens\4 NJA Documentation\5 CADD\2 DN (CA)\01 Model\DEI00313\_DN Model\_Site Context\_140117.rvt


TITLE	Solar Analysis – View 1 (June 21st)		JOB No.	DEI00313
			DATE	17th Sept 2013
			SCALE	A1 @ 1 : 2000
			DWG No.	1S.DN050 G



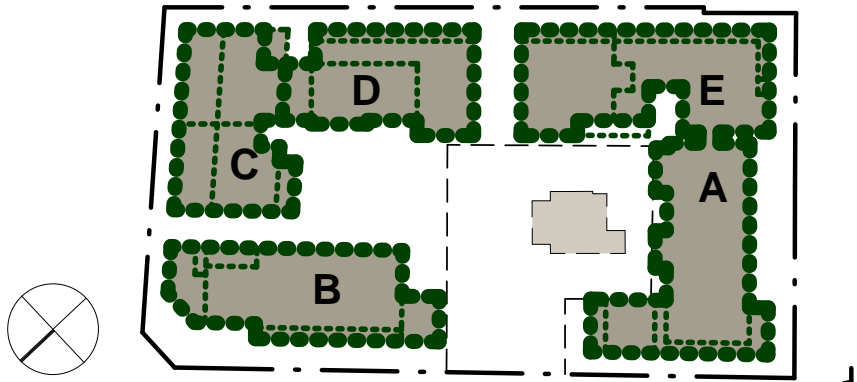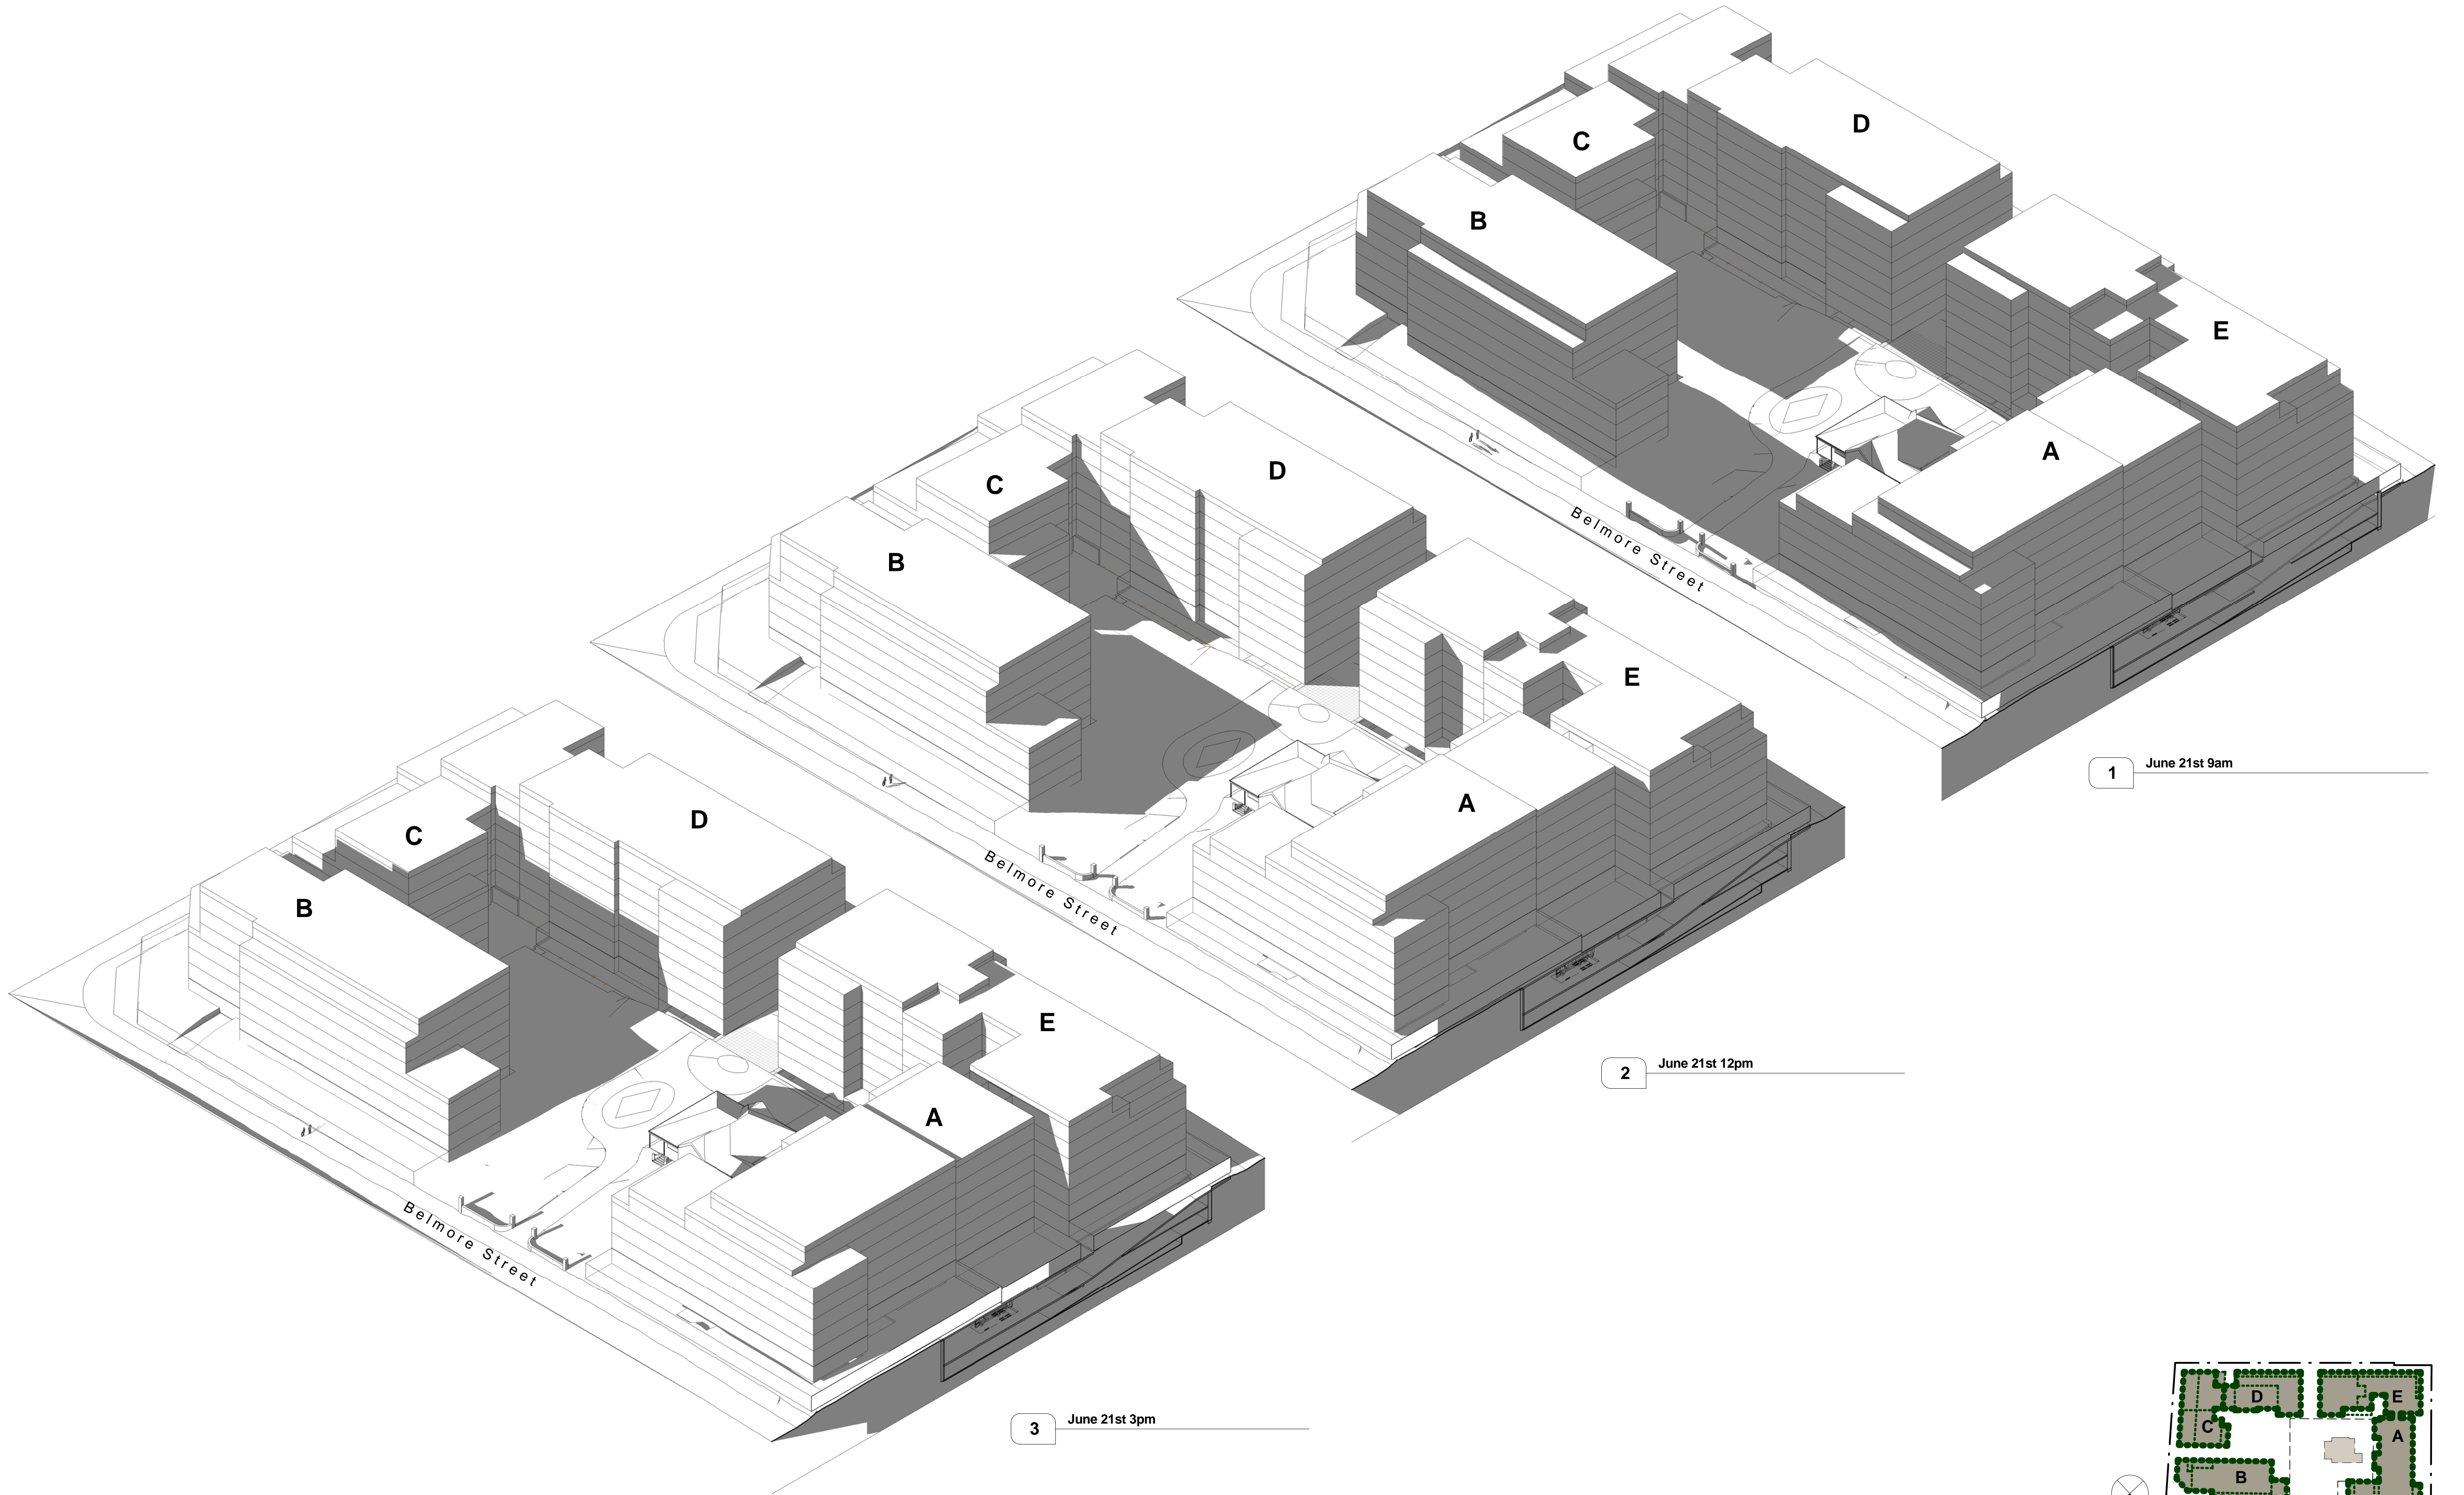


SITE ANALYSIS		
Rev	Description	Date
A	Client Issue For Review	22.07.13
B	Client Issue For Review	15.08.13
C	Client Issue For DOP Meeting	02.09.13
D	Issue For S75w Application	17.09.13
E	Pre DA Issue For Council Review	04.10.13
F	Amendments For S75w Application	07.01.14
G	Amendments for S75w Application	21.01.14



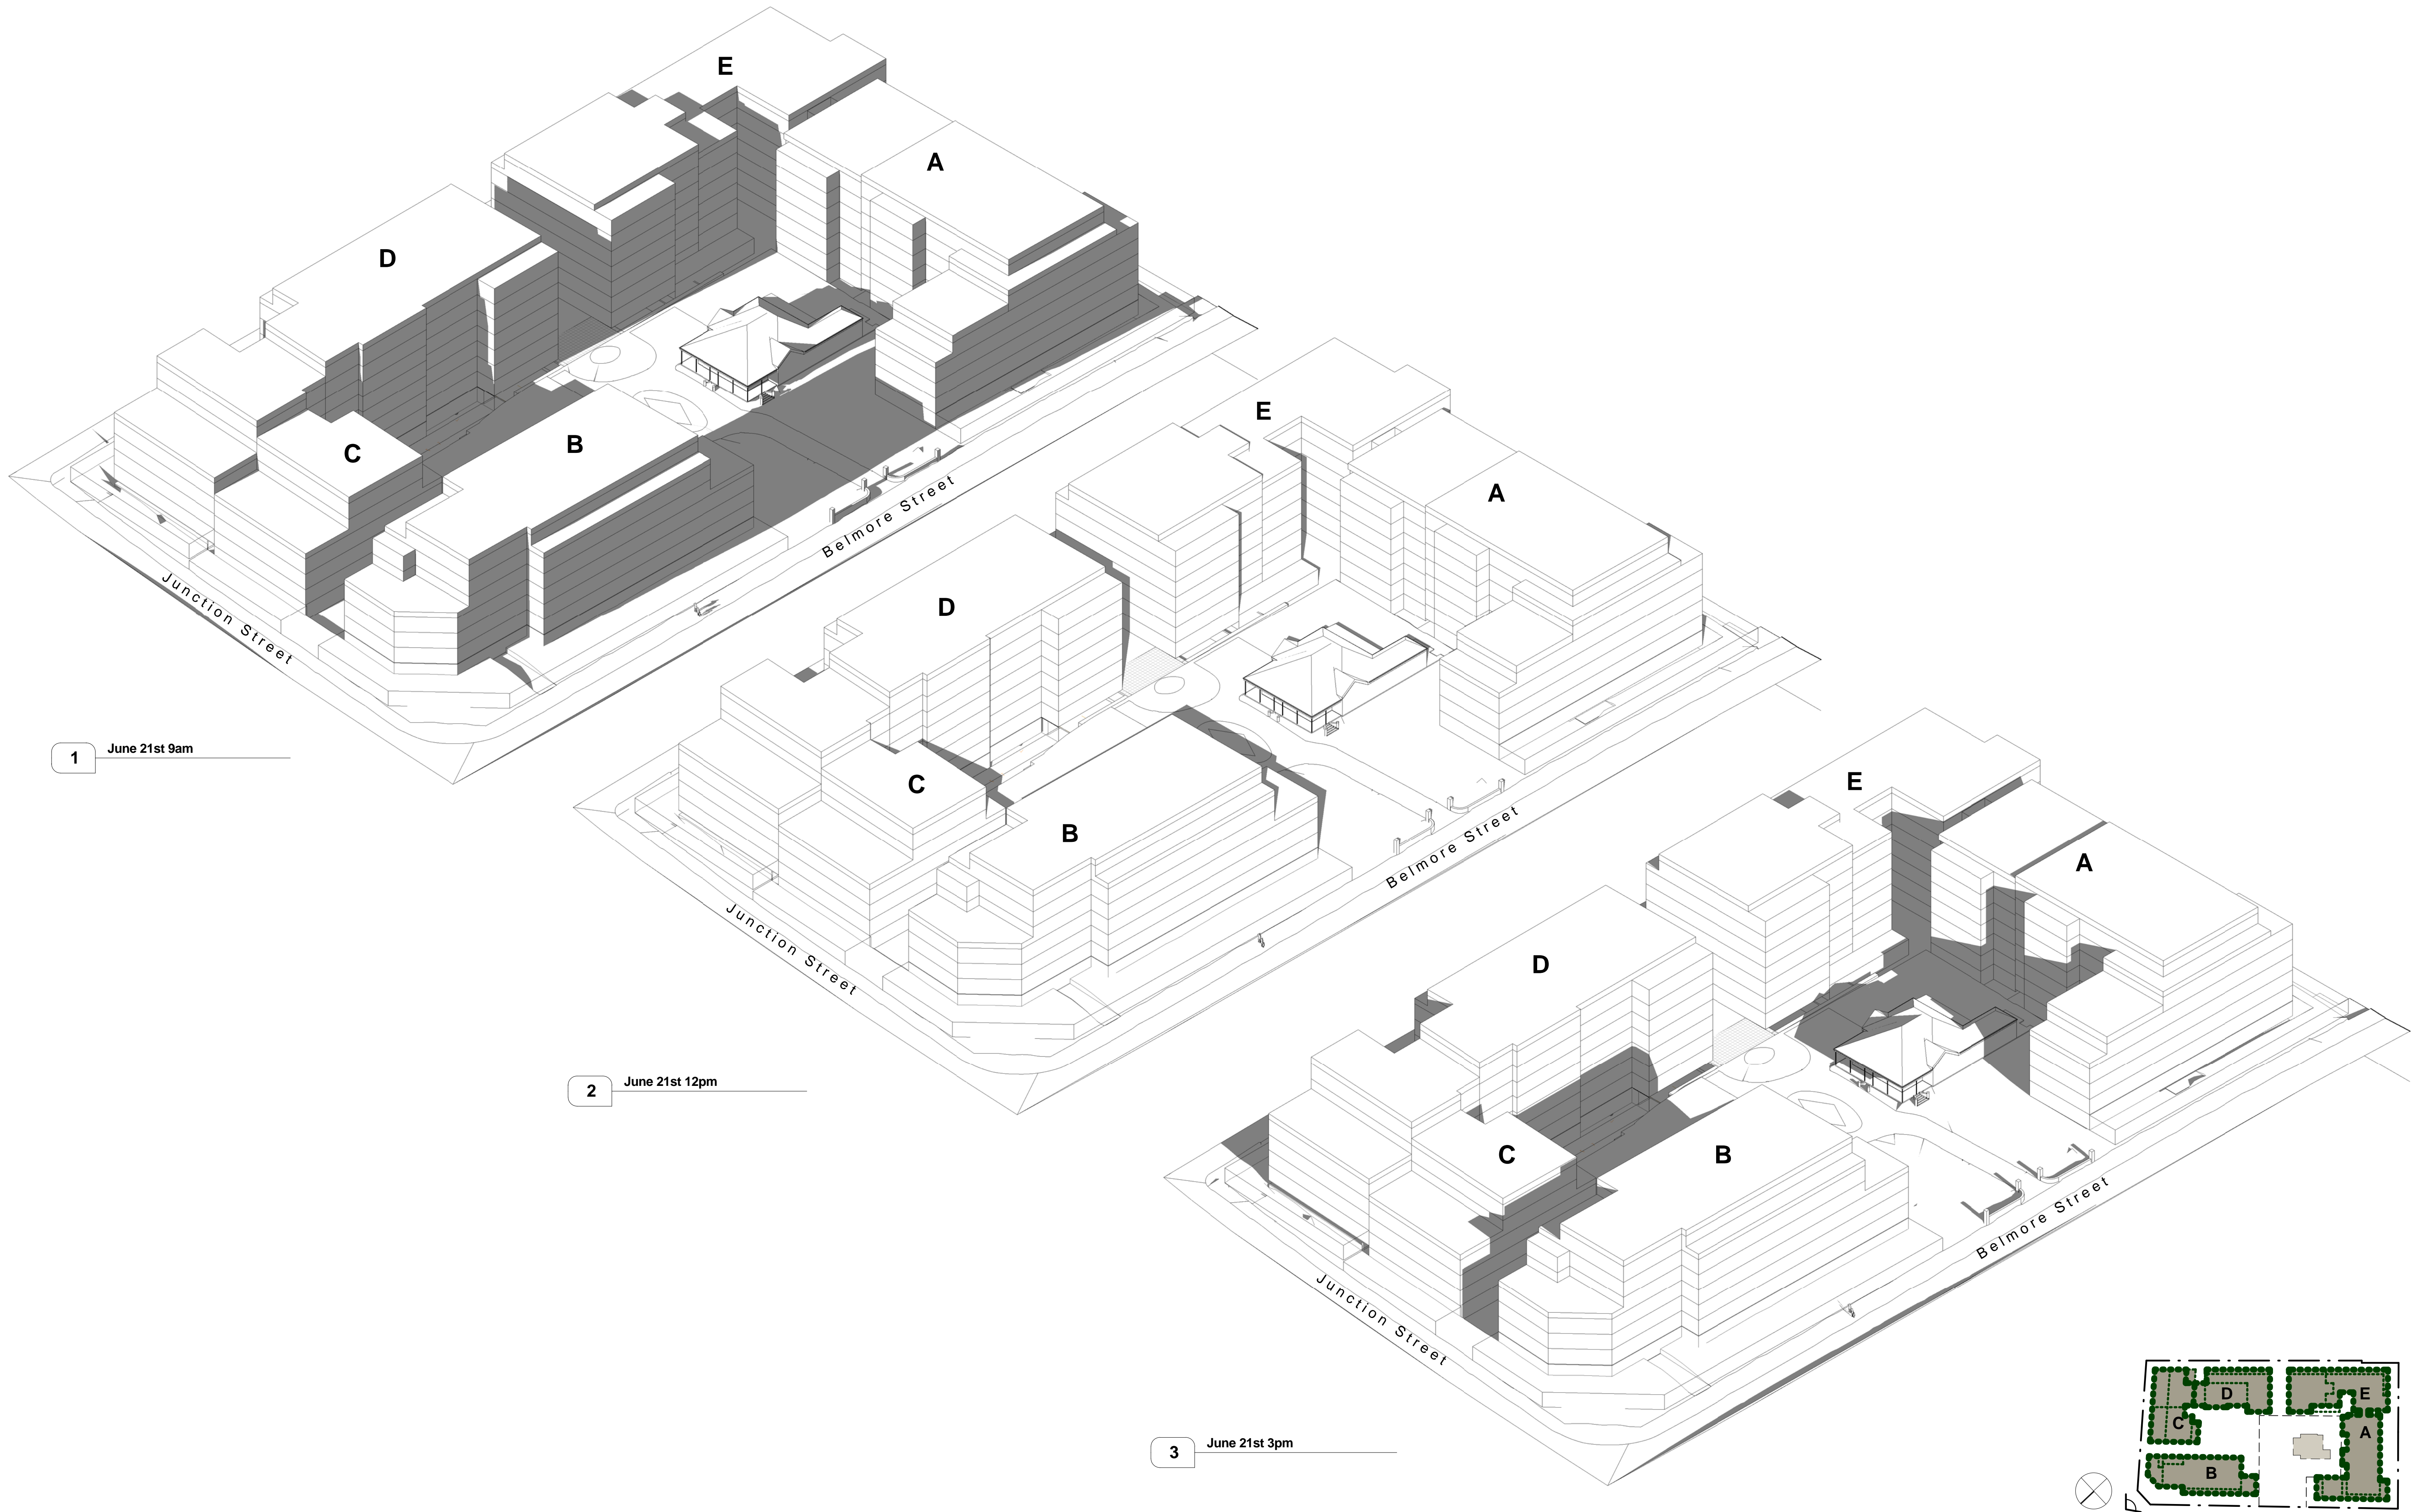

SITE ANALYSIS		
Rev	Description	Date
A	Client Issue For Review	22.07.13
B	Client Issue For Review	15.08.13
C	Client Issue For DOP Meeting	02.09.13
D	Issue For S75w Application	17.09.13
E	Pre DA Issue For Council Review	04.10.13
F	Amendments For S75w Application	07.01.14
G	Amendments for S75w Application	21.01.14

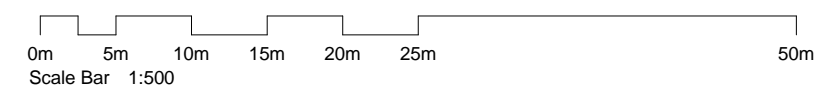

Proposed Residential Development - Crowle Estate, Meadowbank

TITLE	J:\DEI00313 Crowle Gardens\4 NJA Documentation\5 CADD\2 DN (CA)\01 Model\DEI00313_DN Model_Site Context_140117.rvt		JOB No.	DEI00313
	Solar Analysis – View 3 (June 21st)		DATE	17th Sept 2013
			SCALE	A1 @ 1 : 2000
			DWG No.	1S.DN052 G