


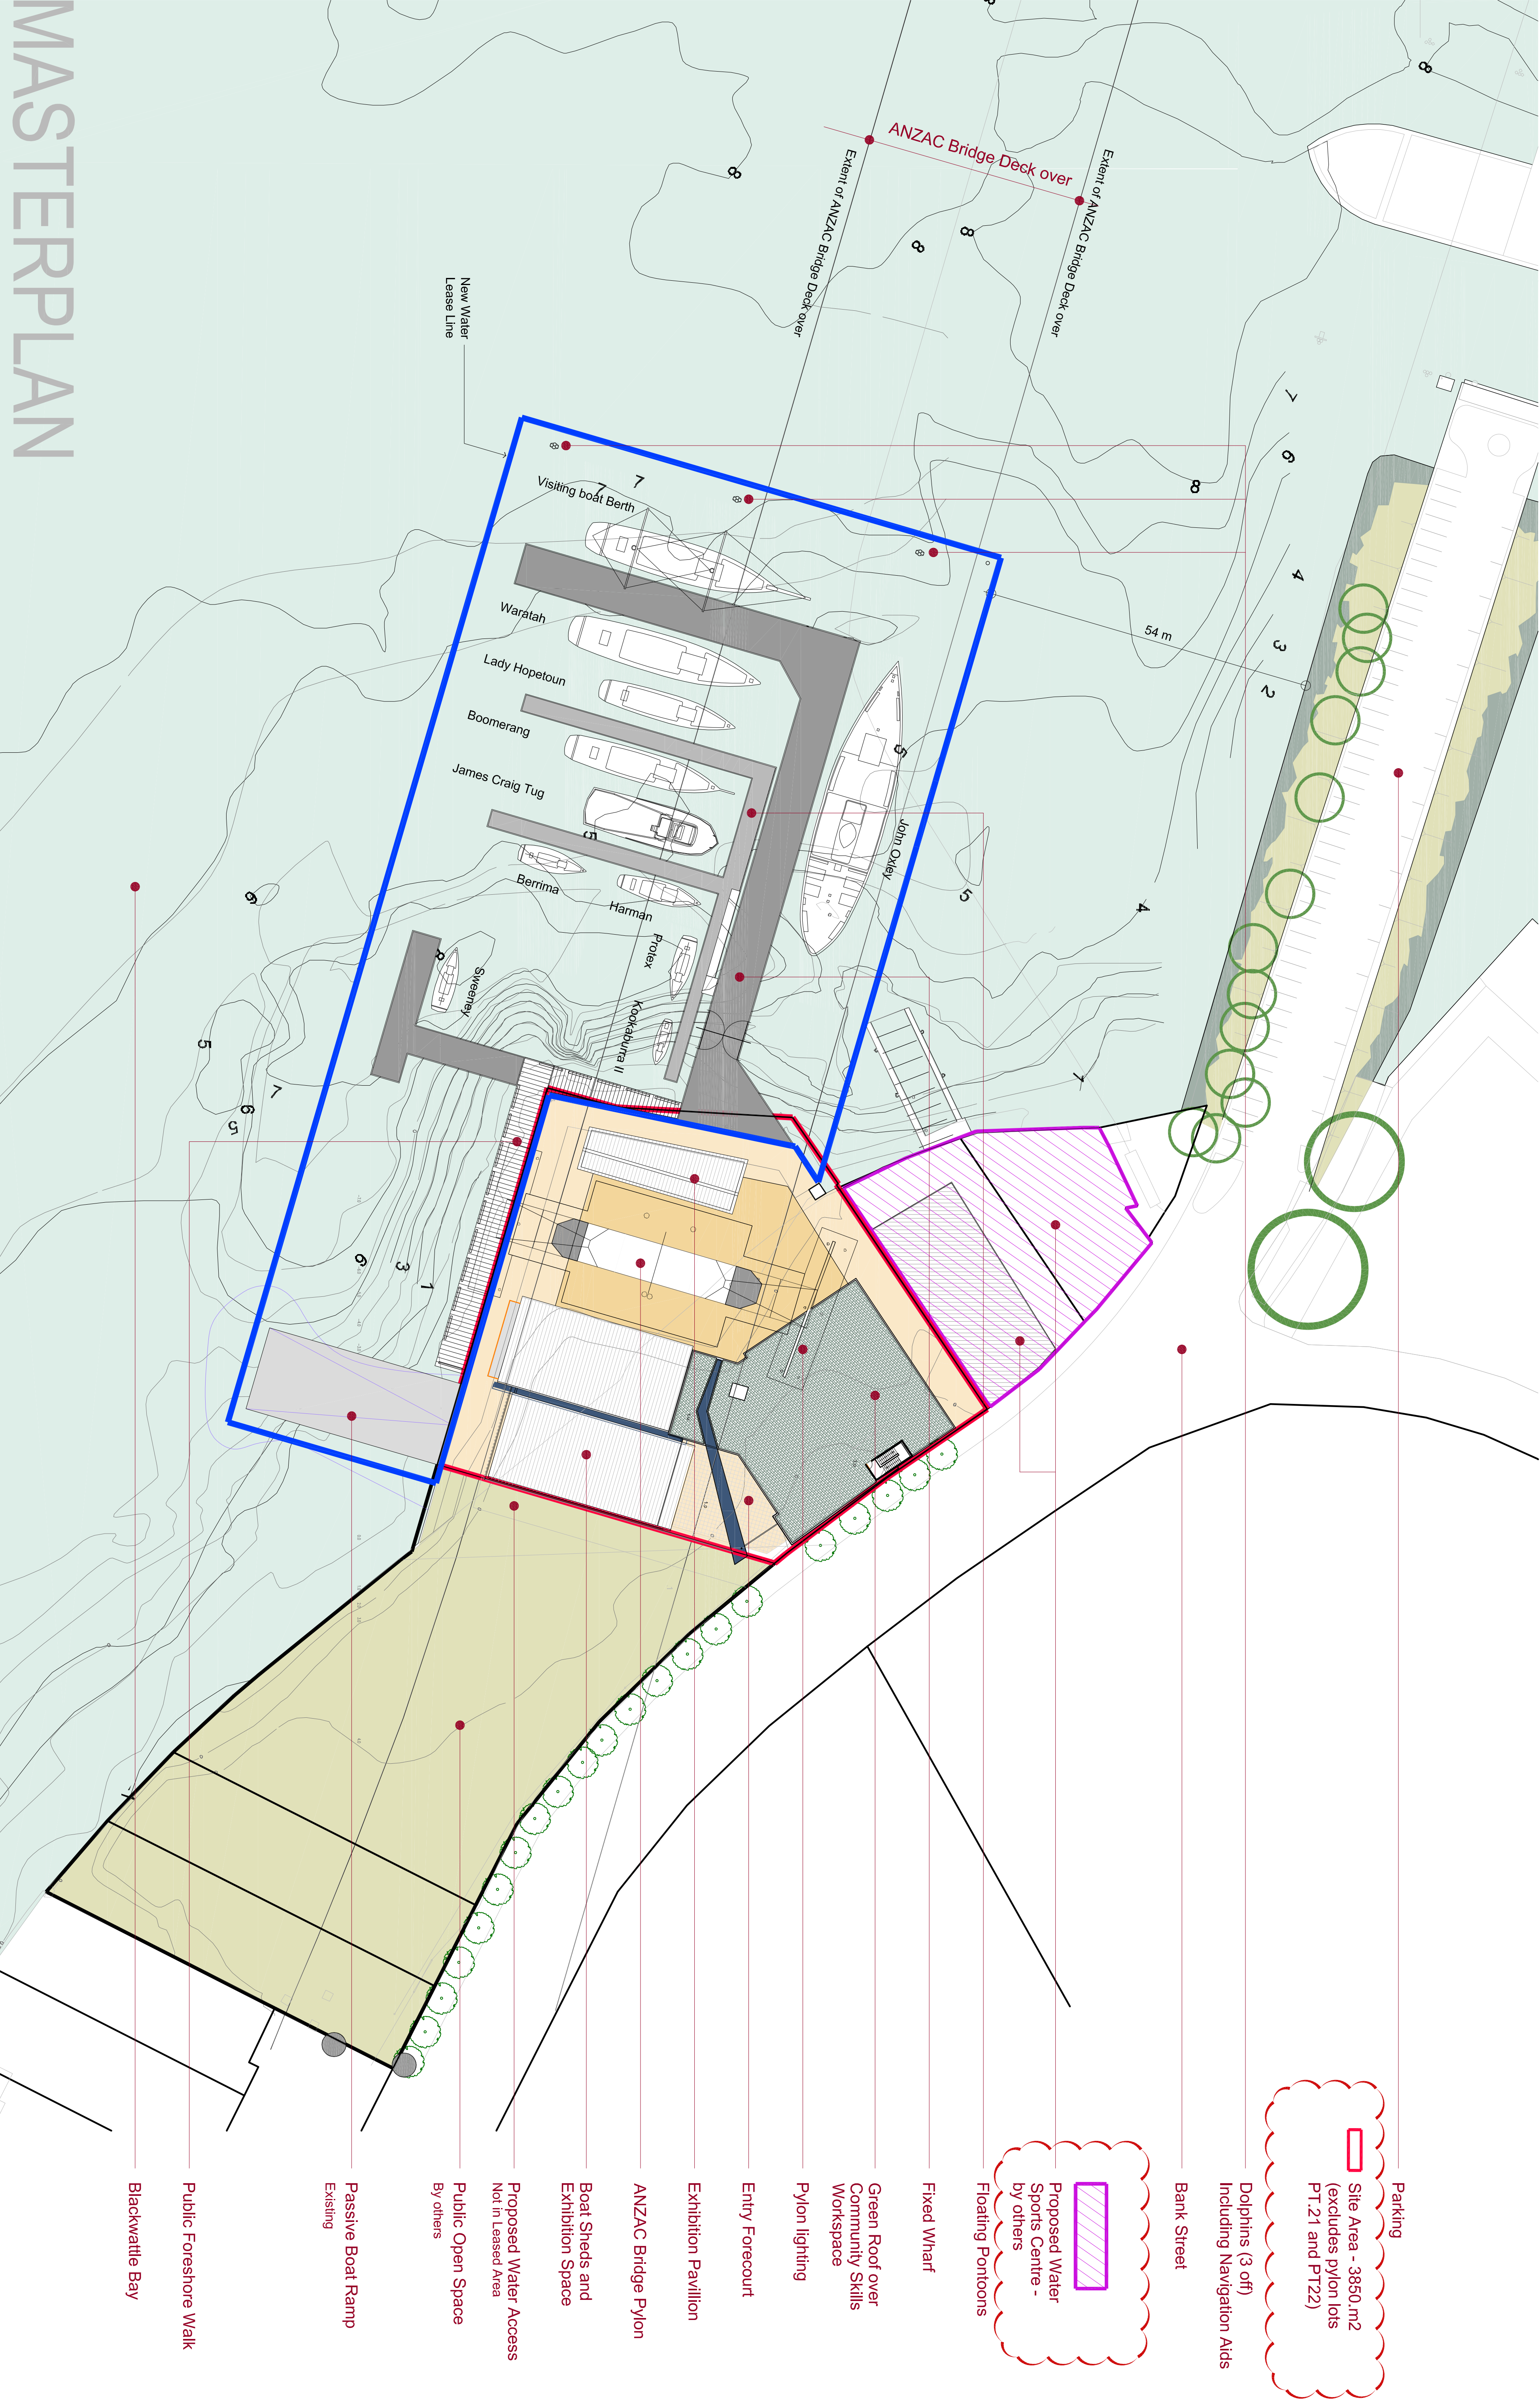

Parking

Site Area - 3850.m2
(excludes pylon lots
PT.21 and PT22)

Dolphins (3 off)
Including Navigation Aids

Bank Street

Proposed Water
Sports Centre -
by others

Floating Pontoons

Fixed Wharf

Green Roof over
Community Skills
Workspace

Pylon lighting

Entry Forecourt

Exhibition Pavilion

ANZAC Bridge Pylon

Boat Sheds and
Exhibition Space

Proposed Water Access
Not in Leased Area
Public Open Space
By others

Passive Boat Ramp
Existing

Public Foreshore Walk


Blackwattle Bay

MASTERPLAN

SYDNEY HERITAGE FLEET BASE - Environmental Assessment

BANK STREET - PYRMONT - LOT 19 and LOT 20 - D.P.803159

© CRAWFORD ARCHITECTS PTY LIMITED 2010 Suite 100, Jones Bay Wharf, Pyrmont NSW 2009 T 02 9660 3644 F 02 9660 3622 A/N 56 120 779 106

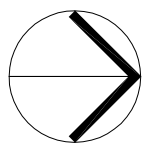


MASTERPLAN
SK10 - E

2013.12.12

Scale: 1:500 @ A4

Date: Nov 2012

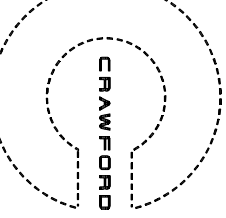

Project No 0811