


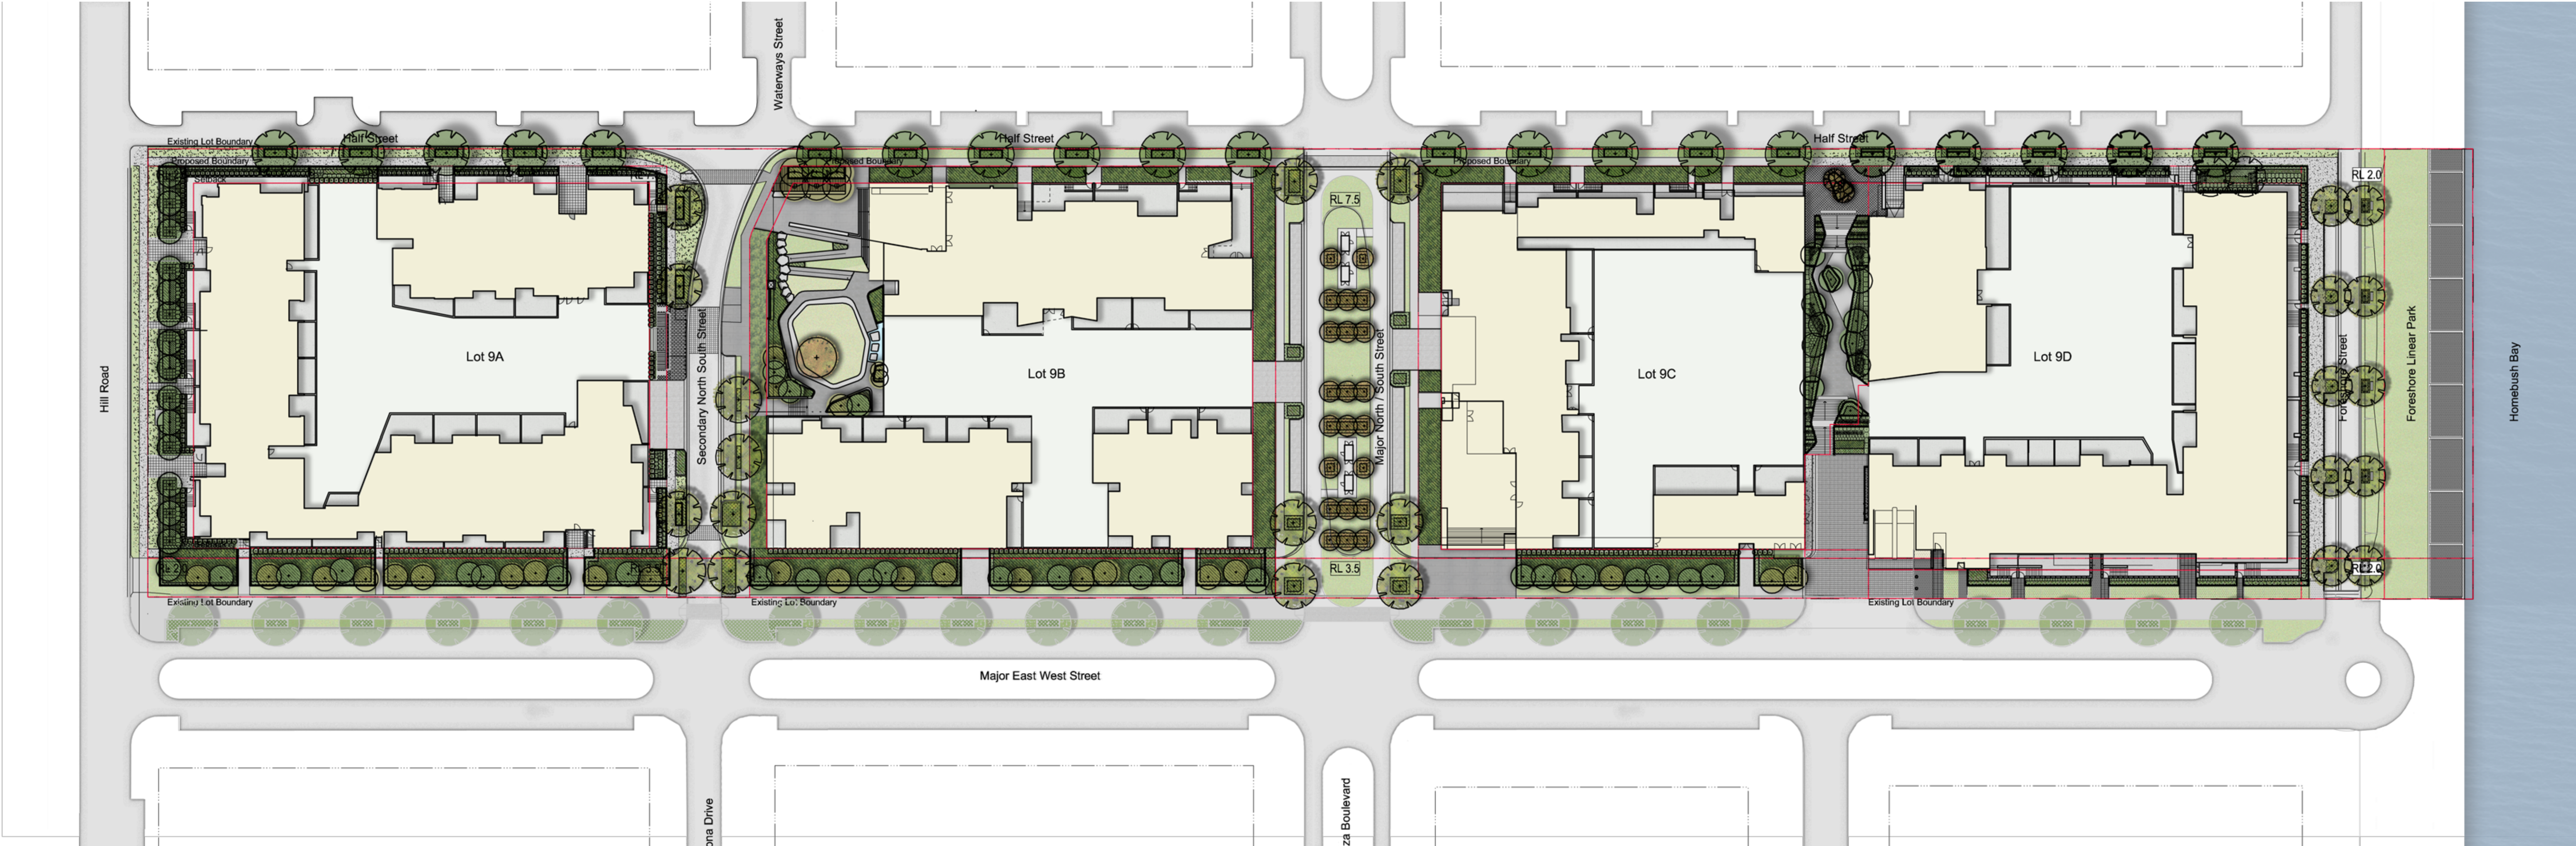

Planting Schedule

| Botanic Name                        | Common Name             | Mature H x W (m) | Pot Size |
|-------------------------------------|-------------------------|------------------|----------|
| STREET TREES                        |                         |                  |          |
| <i>Angophora floribunda</i>         | Rough-barked Apple      | 20 x 8           | 100L     |
| <i>Brachychiton populneus</i>       | Kurrajong               | 15 x 4           | 100L     |
| <i>Corymbia maculata</i>            | Spotted Gum             | 25 x 8           | 100L     |
| <i>Eucalyptus eugenioides</i>       | Thin-leaved Stringybark | 20 x 8           | 100L     |
| <i>Pyrus ussuriensis</i>            | Manchurian Pear         | 9 x 7            | 100L     |
| <i>Melaleuca stypheloides</i>       | Prickly Paper bark      | 8 x 3            | 100L     |
| FEATURE TREES                       |                         |                  |          |
| <i>Elaeocarpus reticulatus</i>      | Blueberry Ash           | 8 x 4            | 75L      |
| <i>Glochidion ferdinandi</i>        | Cheese tree             | 10 x 7           | 75L      |
| <i>Hibiscus tiliaceus</i>           | Cottonwood              | 7 x 5            | 75L      |
| <i>Ulmus parvifolia</i>             | Chinese Elm             | 10 x 8           | 75L      |
| <i>Lagerstremia indica</i> 'Nachez' | Crepe Myrtle            | 6 x 3            | 75L      |
| <i>Flindersia xanthoxyla</i>        | Yellowwood              | 9 x 4            | 75L      |
| SCREENING TREES                     |                         |                  |          |
| <i>Acmena smithii</i> 'Ruby'        | Lilly pilly             | 9 x 6            | 45L      |
| <i>Ceratopetalum gummiferum</i>     | NSW Christmas Bush      | 4 x 2            | 45L      |
| <i>Magnolia</i> 'Little Gem'        | Dwarf Magnolia          | 7 x 4            | 45L      |
| <i>Syzygium australe</i>            | Bush Cherry             | 6 x 4            | 45L      |
| <i>Tristaniopsis laurina</i>        | Water Gum               | 10 x 8           |          |

|                                             |                       |           |       |
|---------------------------------------------|-----------------------|-----------|-------|
| SHRUBS AND ACCENTS                          |                       |           |       |
| <i>Adenanthos sericea</i> 'compact'         | Dwarf Woolly Bush     | 1 x 1     | 200mm |
| <i>Corea alba compact</i>                   | White Correa          | 0.3 x 1   | 200mm |
| <i>Banksia spinulosa</i> 'Birthday Candles' | Birthday Candles      | 0.5 x 1   | 200mm |
| <i>Cycas revoluta</i>                       | Sago Palm             | 3 x 2     | 200mm |
| <i>Leptospermum flavescens</i> 'Cardwel'    | Tea Tree              | 2 x 2     | 200mm |
| <i>Agave attenuata</i>                      | Agave                 | 1.5 x 1.5 | 200mm |
| <i>Baeckea virgata</i> 'nana'               | Baeckea               | 0.7 x 1   | 200mm |
| <i>Acacia pravissima</i> 'Little Nugget'    | Little Nugget Acacia  | 1 x 0.5   | 200mm |
| <i>Beschomeria yuccoides</i>                | Mexican Lily          | 1 x 2     | 200mm |
| <i>Phormium tenax</i> 'Atropurpurea'        | New Zealand Flax      | 2 x 1.5   | 200mm |
| <i>Alpinia coerulea</i> 'Red Leaf Form'     | Native Ginger         | 1.5 x 1   | 200mm |
| <i>Anigozanthos</i> 'Bush Ranger'           | Kangaroo Paw          | 0.5 x 0.2 | 200mm |
| <i>Doryanthes excelsa</i>                   | Gymea Lily            | 2 x 2     | 200mm |
| <i>Viburnum odoratissimum</i>               | Sweet Viburnum        | 5 x 3.5   | 200mm |
| <i>Muraya paniculata</i>                    | Coastal Rosemary      | 3 x 2     | 200mm |
| <i>Alpinia zerumbet</i>                     | Shell Ginger          | 3 x 1     | 200mm |
| <i>Syzygium</i> 'Tiny Trev'                 | Tiny Trev Lilly Pilly | 0.8 x 0.8 | 200mm |
| <i>Raphiolepis indica</i>                   | Indian Hawthorne      | 1.5 x 2   | 200mm |
| <i>Westringia fruticosa</i>                 | Coastal Rosemary      | 2 x 2     | 200mm |

|                                         |                       |            |       |
|-----------------------------------------|-----------------------|------------|-------|
| GROUNDCOVERS AND GRASSES                |                       |            |       |
| <i>Dianella</i> 'Breeze'                | Blue Flax Lily        | 0.6 x 0.6  | 150mm |
| <i>Lomandra</i> 'Tanika'                | Dwarf Lomandra        | 0.6 x 0.65 | 150mm |
| <i>Poa labillardieri</i> 'Eskdale'      | Blue Tussock Grass    | 0.6 x 0.5  | 150mm |
| <i>Carpobrotus glacescens</i>           | Varigated Daniella    | 0.1 x 1    | 150mm |
| <i>Lirope muscari</i> 'Evergreen Giant' | Lirope                | 0.7 x 0.6  | 150mm |
| <i>Hibbertia scandens</i>               | Climbing Ginea Flower | 0.1 x 2    | 150mm |
| <i>Trachelospermum jasminoides</i>      | Star Jasmine          | 0.1 x 6    | 150mm |

NOT FOR CONSTRUCTION


© 2012 Site Image (NSW) Pty Ltd ABN 44 801 262 380 as agent for Site Image NSW Partnership. All rights reserved. This drawing is copyright and shall not be reproduced or copied in any form or by any means (graphic, electronic or mechanical including photocopy) without the written permission of Site Image (NSW) Pty Ltd Any license, expressed or implied, to use this document for any purpose what so ever is restricted to the terms of the written agreement between Site Image (NSW) Pty Ltd and the instructing party.

The contractor shall check and verify all work on site (including work by others) before commencing the landscape installation. Any discrepancies are to be reported to the Project Manager or Landscape Architect prior to commencing work. Do not scale this drawing. Any required dimensions not shown shall be referred to the Landscape Architect for confirmation.

LEGEND

|  |                                         |  |                             |  |                                                     |  |                   |
|--|-----------------------------------------|--|-----------------------------|--|-----------------------------------------------------|--|-------------------|
|  | Property Boundary                       |  | Pavement Type 5: Asphalt    |  | Bench Seat (refer to Land. Detail & Spec.)          |  | Proposed Hob Wall |
|  | Pavement Type 1: Granite                |  | Pavement Type 6: Concrete   |  | Proposed Trees (refer to Planting Schedule)         |  |                   |
|  | Pavement Type 2: Granite                |  | Pavement Type 7: Unit Paver |  | Turf                                                |  |                   |
|  | Pavement Type 3: Granite                |  | Architectural Tile          |  | Shrub Planting (refer to Planting Schedule)         |  |                   |
|  | Pavement Type 4: Existing Banding Paver |  |                             |  | Groundcovers & Grasses (refer to Planting Schedule) |  |                   |

Key Plan:

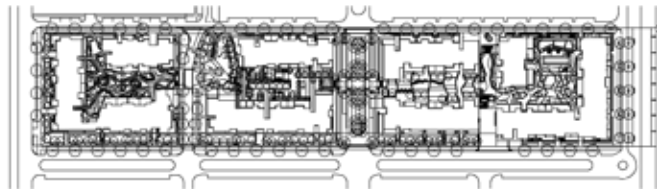

**SITE IMAGE**  
Landscape Architects  
Level 1, 3-5 Baptist Street  
Surry Hills NSW 2010  
Australia  
Tel: (61 2) 6332 5600  
Fax: (61 2) 9698 2677  
www.siteimage.com.au

Client:  
**Sekisui House Australia Pty Ltd**

Project:  
**Lot 9  
Public Domain**

Drawing Name:  
**Landscape Concept Plan**

**S75W MODIFICATION**  
Scale: 1:550 @ A1  
Job Number: SS12-2490  
Drawing Number: CP-C100  
Issue: A