


NOTES
 THIS DRAWING IS THE COPYRIGHT © OF TURNER + ASSOCIATES ARCHITECTS. NO REPRODUCTION WITHOUT PERMISSION. UNLESS NOTED OTHERWISE THIS DRAWING IS NOT FOR CONSTRUCTION. ALL DIMENSIONS AND LEVELS ARE TO BE CHECKED ON SITE PRIOR TO THE COMMENCEMENT OF WORK. BEFORE TURNER + ASSOCIATES OF ANY DISCREPANCIES FOR CLARIFICATION BEFORE PROCEEDING WITH WORK. DRAWINGS ARE NOT TO BE SCALED. USE ONLY FIGURED DIMENSIONS. REFER TO CONSULTANT DOCUMENTATION FOR FURTHER INFORMATION.
 Prepared/Checked: Nicholas Turner 8855
 Drawn: 4/18/2020
 Scale: A11
 Date: 4/18/2020
 Project: Cronulla Sharks Redevelopment
 Location: Cronulla NSW 2230

KEY PLAN

- LEGEND**
- SITE/BLOCK BOUNDARY
 - ZONE FOR ROAD RESERVATION
 - STREET SETBACKS
 - SIDE SETBACKS
 - BUILDING ENVELOPE
 - ZONE FOR REENTRANT BALCONIES, DEPTH TO COMPLY WITH RFD/SEPP65
 - ZONE FOR ARTICULATION, BAY WINDOWS AND BALCONIES ABLE TO ENCRoACH INTO SET BACK ZONE, DEPTH 1M UNLESS NOTED OTHERWISE
 - ZONE FOR AWNINGS, UNDERCROFT SETBACKS, AND ABOVE GRADE COURTYARD ZONE
 - PUBLIC OPEN SPACE
 - PRIVATE COMMUNAL OPEN SPACE

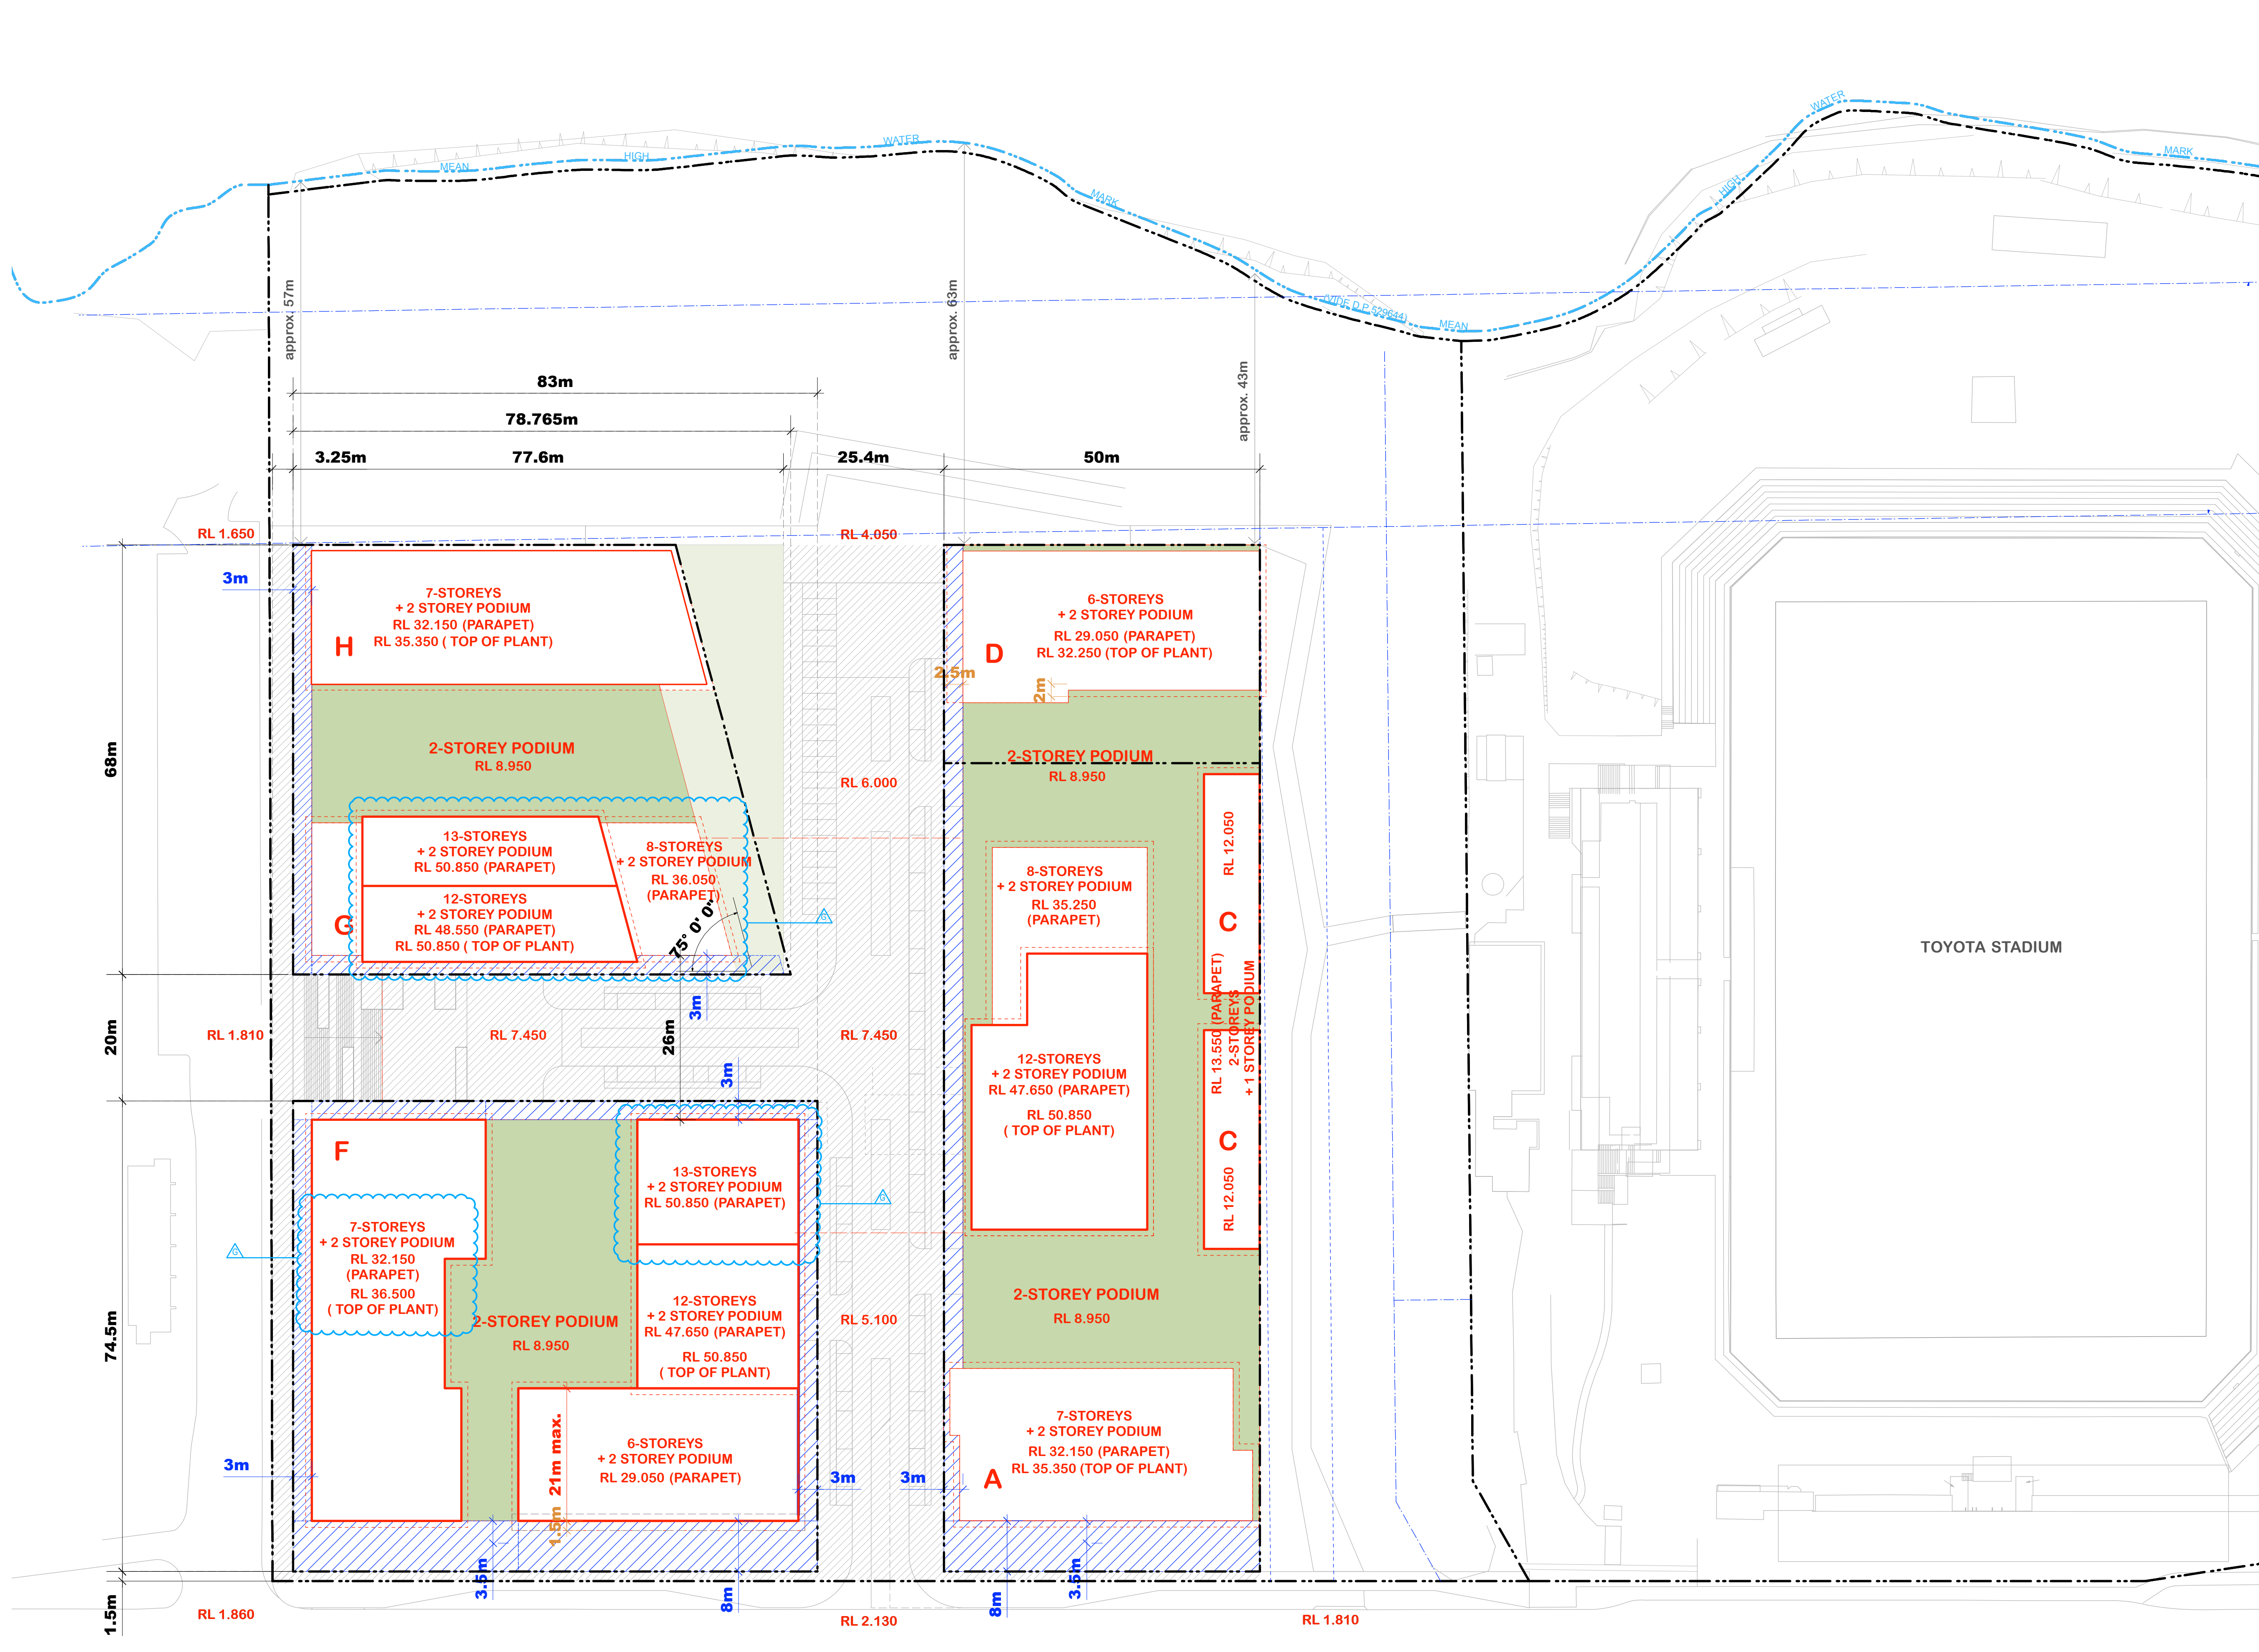

G	29/11/14	JM	Building height
F	5/3/12	ANM	Preferred Project Report
Rev.	Date	Approved by	Revision Notes

CLIENT
 BLUESTONE CAPITAL VENTURES No. 1 Pty Ltd

PROJECT TITLE
 CRONULLA SHARKS REDEVELOPMENT
 RESIDENTIAL COMPONENT

DRAWING TITLE
 Envelope Diagram Roof Level

SCALE	1:500	@A1, 50% @A3	JOB No.	10058	DRAWN	NORTH
STATUS	FOR REVIEW	DWG No.	A006	REV	G	

TURNER + ASSOCIATES
 L1 410 Crown Street Surry Hills NSW 2010 Australia
 t +61 2 8668 0000 f +61 2 8668 0088