

9:00 AM



10:00 AM



11:00 AM



12:00 PM

- LEGEND**
- PRIMARY PRIVATE OPEN SPACE AREA (WHICH RECEIVES SUNLIGHT)
 - SHADOWS CAST BY EXISTING STRUCTURES

<p>stanisic architects</p> <p>Level 3, 346 Kent St Sydney NSW Australia 2000 T 612 9299 7871 F 612 9299 7872</p>		PROJECT		CLIENT		No.	DATE	REVISION / ISSUE DETAILS	DRAWING TITLE			SCALE: NTS	DATE: 01/11/13	DRAWN: JCAA
		21-35 TREACY STREET HURSTVILLE NSW		HENLIA No.24 PTY LIMITED					A	05.11.13	FOR CLIENT REVIEW			





1:00 PM



2:00 PM




3:00 PM

LEGEND


- PRIMARY PRIVATE OPEN SPACE AREA (WHICH RECEIVES SUNLIGHT)
- SHADOWS CAST BY EXISTING STRUCTURES

stanisic architects <small>Level 3, 346 Kent St Sydney NSW Australia 2000 T 612 9299 7871 F 612 9299 7872</small>		PROJECT		CLIENT		No.		DATE		REVISION / ISSUE DETAILS		DRAWING TITLE		SCALE: NTS		DATE: 01/11/13		DRAWN: JCAA	
		21-35 TREACY STREET HURSTVILLE NSW		HENLIA No.24 PTY LIMITED		A		05.11.13		FOR CLIENT REVIEW		SHADOW DIAGRAMS 538 - 540 RAILWAY PARADE JUNE 21 - PLAN EXISTING		PROJECT NUMBER: 10 011		DRAWING NUMBER: SD32		REVISION: A	



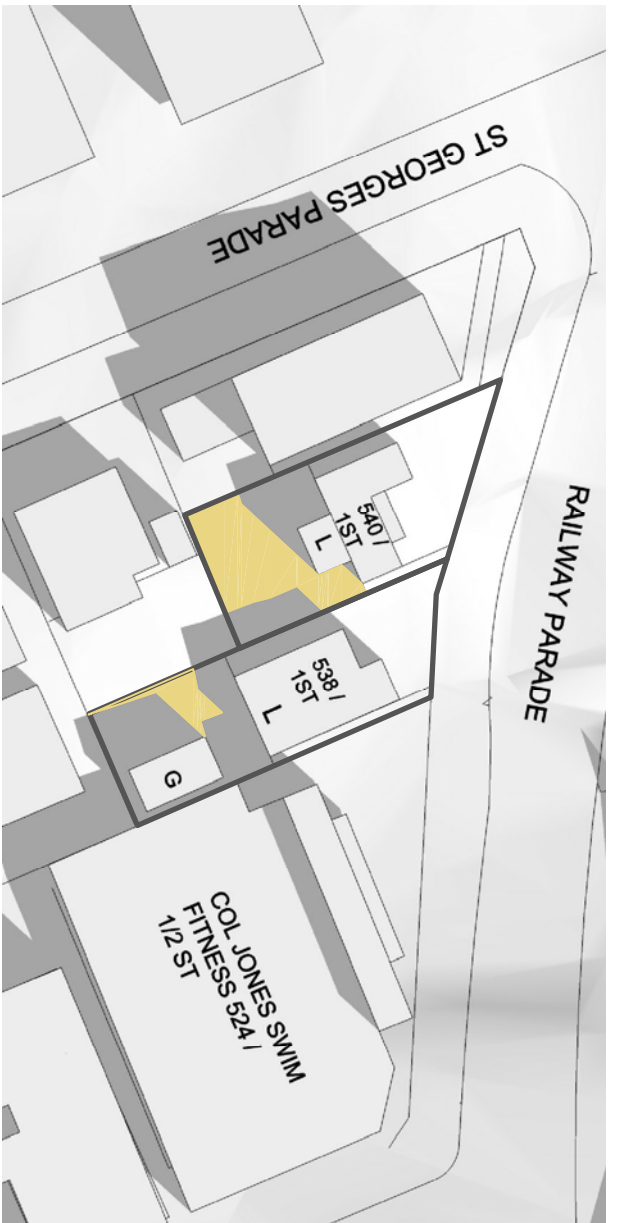

9:00 AM

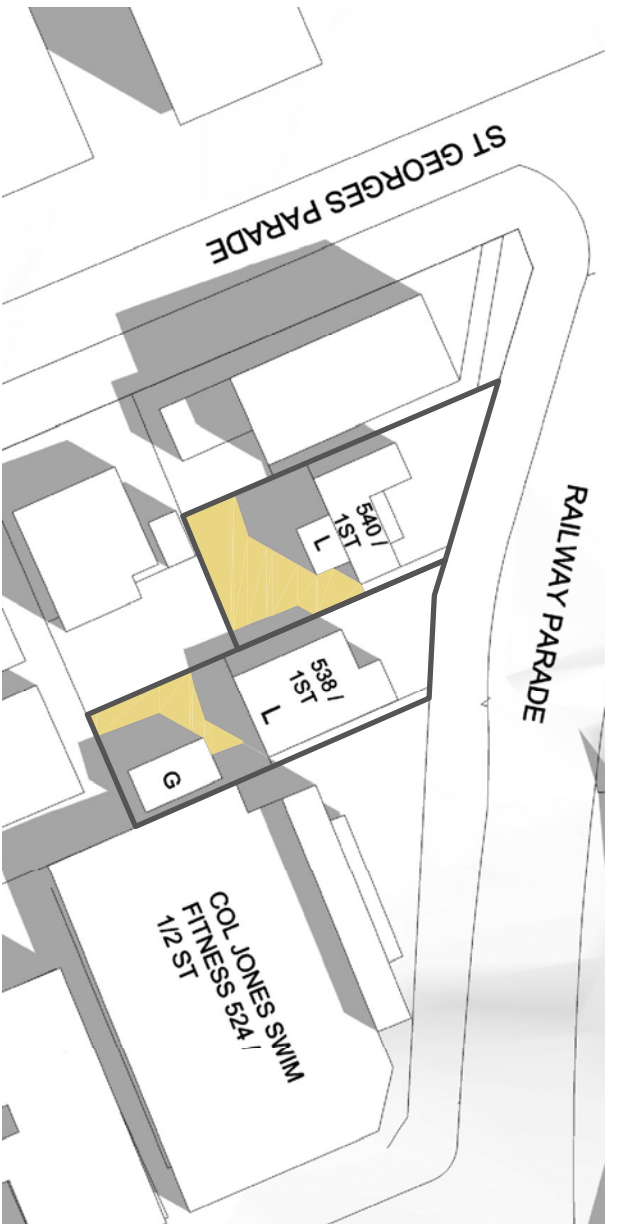

10:00 AM



11:00 AM



12:00 PM

LEGEND

- PRIMARY PRIVATE OPEN SPACE AREA (WHICH RECEIVES SUNLIGHT)
- SHADOWS CAST BY EXISTING STRUCTURES

stanisic architects		PROJECT		CLIENT		No.		DATE		REVISION / ISSUE DETAILS		DRAWING TITLE		SCALE: NTS		DATE: 01/11/13		DRAWN: JCAA	
Level 3, 346 Kent St Sydney NSW Australia 2000 T 612 9299 7871 F 612 9299 7872		21-35 TREACY STREET HURSTVILLE NSW		HENLIA No.24 PTY LIMITED		A		05.11.13		FOR CLIENT REVIEW		SHADOW DIAGRAMS 538 - 540 RAILWAY PARADE JUNE 02 - PLAN EXISTING		PROJECT NUMBER: 10 011		DRAWING NUMBER: SD 33		REVISION: A	





1:00 PM



2:00 PM




3:00 PM

- LEGEND**
- PRIMARY PRIVATE OPEN SPACE AREA (WHICH RECEIVES SUNLIGHT)
 - SHADOWS CAST BY EXISTING STRUCTURES

<p>stanisic architects</p> <p>Level 3, 346 Kent St Sydney NSW Australia 2000 T 612 9299 7871 F 612 9299 7872</p>		PROJECT		CLIENT		No.		DATE		REVISION / ISSUE DETAILS		DRAWING TITLE		SCALE: NTS		DATE: 01/11/13		DRAWN: JCAA	
		21-35 TREACY STREET HURSTVILLE NSW		HENLIA No.24 PTY LIMITED		A		05.11.13		FOR CLIENT REVIEW		SHADOW DIAGRAMS 538 - 540 RAILWAY PARADE JUNE 02 - PLAN EXISTING		PROJECT NUMBER: 10 011		DRAWING NUMBER: SD 34		REVISION: A	



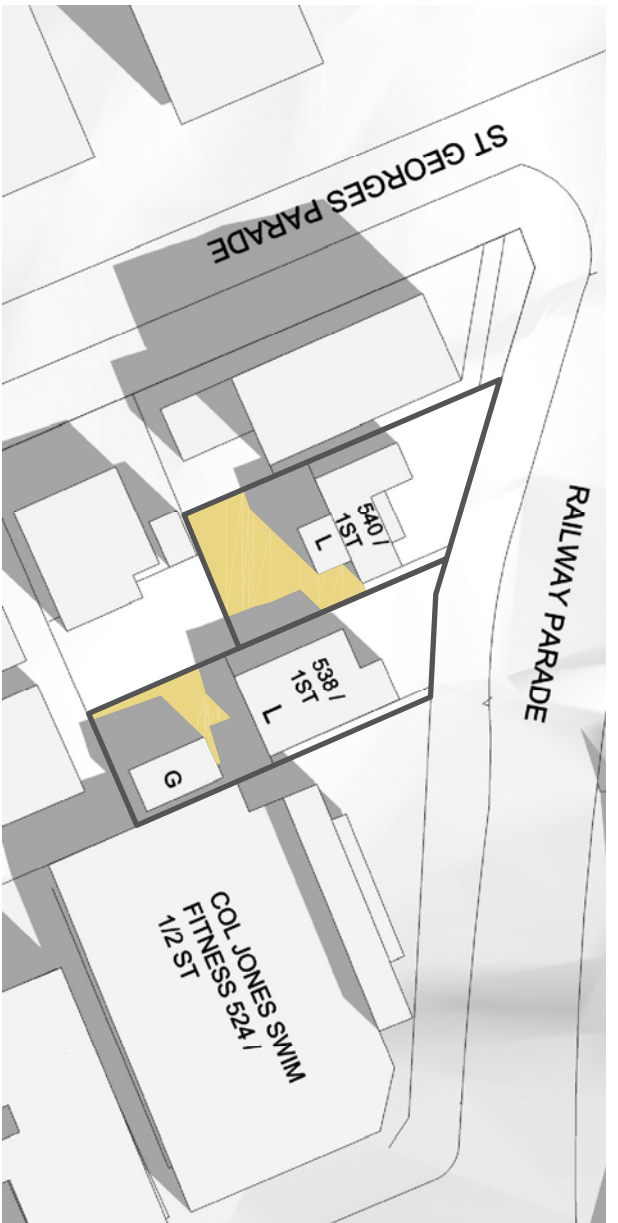

9:00 AM



10:00 AM



11:00 AM



12:00 PM

- LEGEND**
- PRIMARY PRIVATE OPEN SPACE AREA (WHICH RECEIVES SUNLIGHT)
 - SHADOWS CAST BY EXISTING STRUCTURES


stanisic architects		PROJECT		CLIENT		No.		DATE		REVISION / ISSUE DETAILS		DRAWING TITLE		SCALE: NTS		DATE: 01/11/13		DRAWN: JCAA	
Level 3, 346 Kent St Sydney NSW Australia 2000 T 612 9299 7871 F 612 9299 7872		21-35 TREACY STREET HURSTVILLE NSW		HENLIA No.24 PTY LIMITED		A		05.11.13		FOR CLIENT REVIEW		SHADOW DIAGRAMS 538 - 540 RAILWAY PARADE MAY 21 - PLAN EXISTING		PROJECT NUMBER: 10 011		DRAWING NUMBER: SD 35		REVISION: A	



1:00 PM



2:00 PM

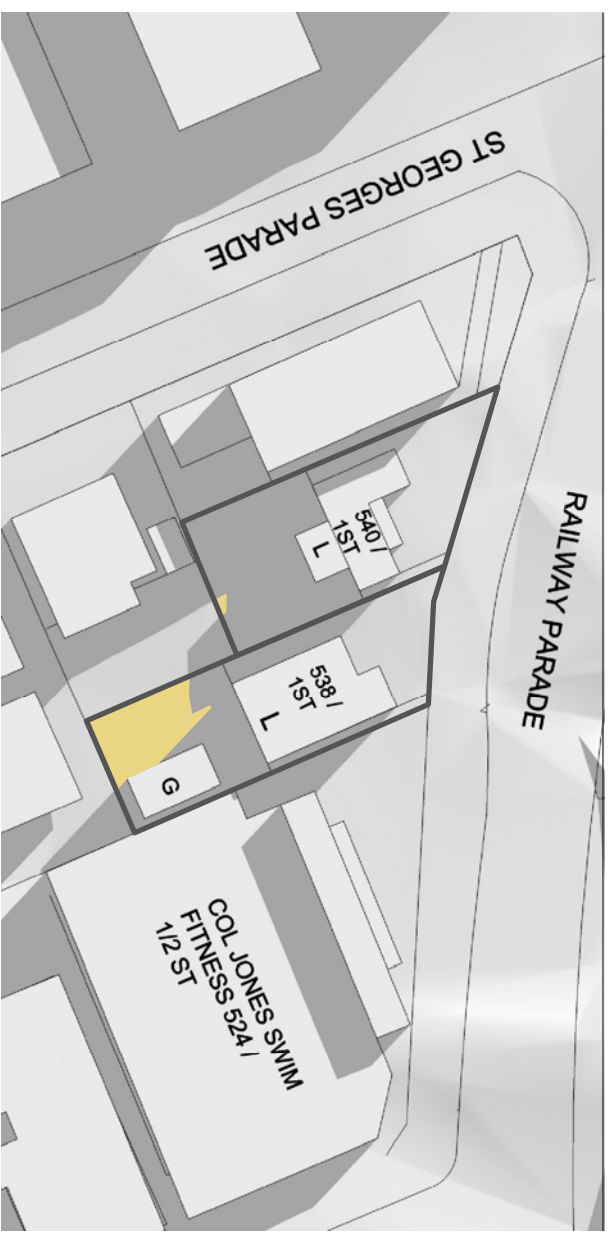



3:00 PM

LEGEND

- PRIMARY PRIVATE OPEN SPACE AREA (WHICH RECEIVES SUNLIGHT)
- SHADOWS CAST BY EXISTING STRUCTURES

stanisic architects <small>Level 3, 346 Kent St Sydney NSW Australia 2000 T 612 9299 7871 F 612 9299 7872</small>		PROJECT		CLIENT		No.		DATE		REVISION / ISSUE DETAILS		DRAWING TITLE		SCALE: NTS		DATE: 01/11/13		DRAWN: JCAA	
		21-35 TREACY STREET HURSTVILLE NSW		HENLIA No.24 PTY LIMITED		A		05.11.13		FOR CLIENT REVIEW		SHADOW DIAGRAMS 538 - 540 RAILWAY PARADE MAY 21 - PLAN EXISTING		PROJECT NUMBER: 10 011		DRAWING NUMBER: SD 36		REVISION: A	

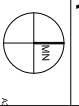


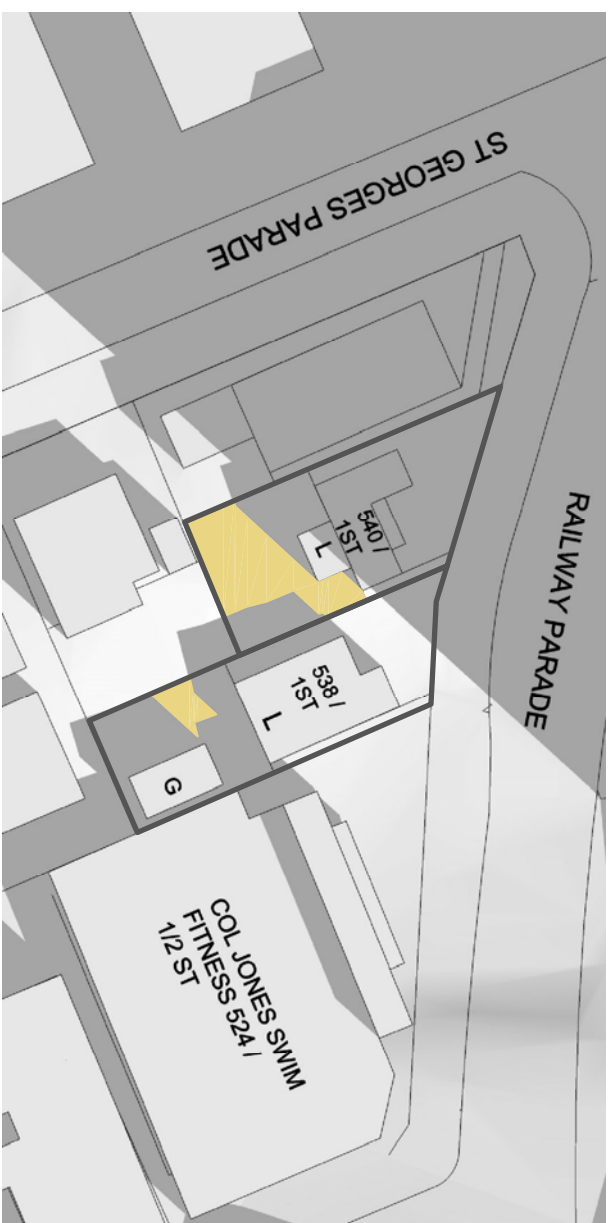

9:00 AM



10:00 AM

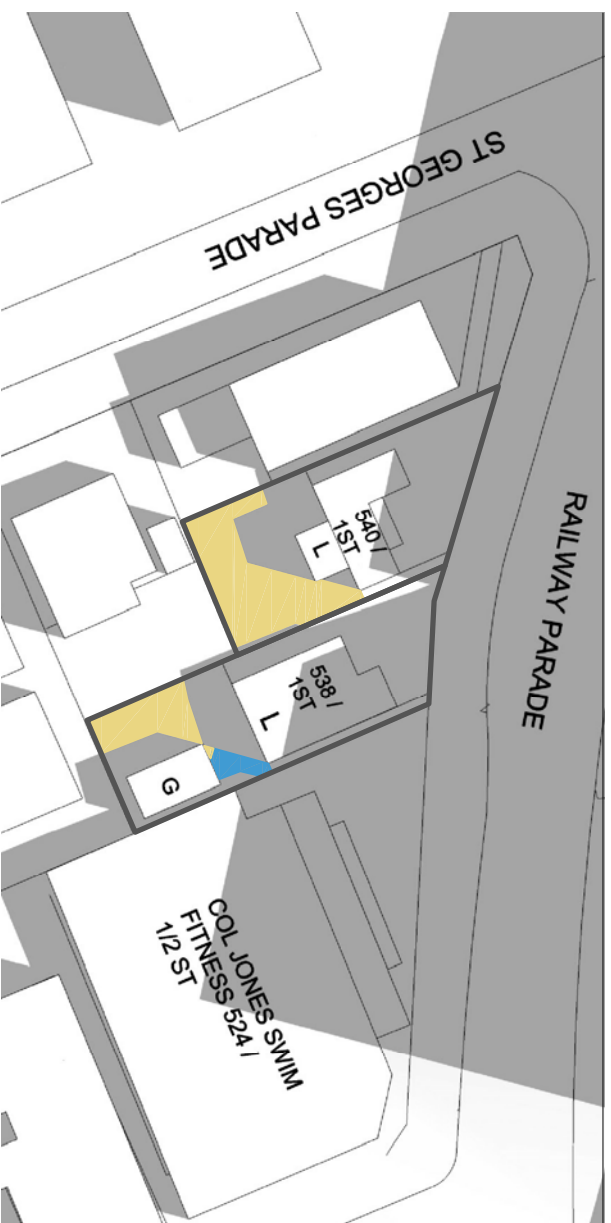

11:00 AM



12:00 PM

LEGEND

- PRIMARY PRIVATE OPEN SPACE AREA (WHICH RECEIVES SUNLIGHT)
- SHADOWS CAST BY EXISTING STRUCTURES
- EXTENT OF SHADOW CAST ONTO THE PRIMARY PRIVATE OPEN SPACE OF NOS 538 + 540 BY THE APPROVED S75W MOD 1 SCHEME (16ST)

stanisic architects		PROJECT		CLIENT		No.		DATE		REVISION / ISSUE DETAILS		DRAWING TITLE		SCALE: NTS		DATE: 01/11/13		DRAWN: JCAA	
Level 3, 346 Kent St Sydney NSW Australia 2000 T 612 9299 7871 F 612 9299 7872		21-35 TREACY STREET HURSTVILLE NSW		HENLIA No.24 PTY LIMITED		A		05.11.13		FOR CLIENT REVIEW		SHADOW DIAGRAMS 538 - 540 RAILWAY PARADE		PROJECT NUMBER: 10 011		DRAWING NUMBER: SD 37		REVISION: A	
												JUNE 21 - PLAN APPROVED S75W MOD1 (16ST)							



1:00 PM



2:00 PM




3:00 PM

LEGEND

- PRIMARY PRIVATE OPEN SPACE AREA (WHICH RECEIVES SUNLIGHT)
- SHADOWS CAST BY EXISTING STRUCTURES
- EXTENT OF SHADOW CAST ONTO THE PRIMARY PRIVATE OPEN SPACE OF NOS 538 + 540 BY THE APPROVED S75W MOD 1 SCHEME (16ST)

stanisic architects		PROJECT		CLIENT		No.		DATE		REVISION / ISSUE DETAILS		DRAWING TITLE		SCALE: NTS		DATE: 01/11/13		DRAWN: JCAA				
Level 3, 346 Kent St Sydney NSW Australia 2000 T 612 9299 7871 F 612 9299 7872		21-35 TREACY STREET HURSTVILLE NSW		HENLIA No.24 PTY LIMITED		A		05.11.13		FOR CLIENT REVIEW		SHADOW DIAGRAMS 538 - 540 RAILWAY PARADE		PROJECT NUMBER: 10 011		DRAWING NUMBER: SD38		REVISION: A				
													JUNE 21 - PLAN		APPROVED S75W MOD1 (16ST)							

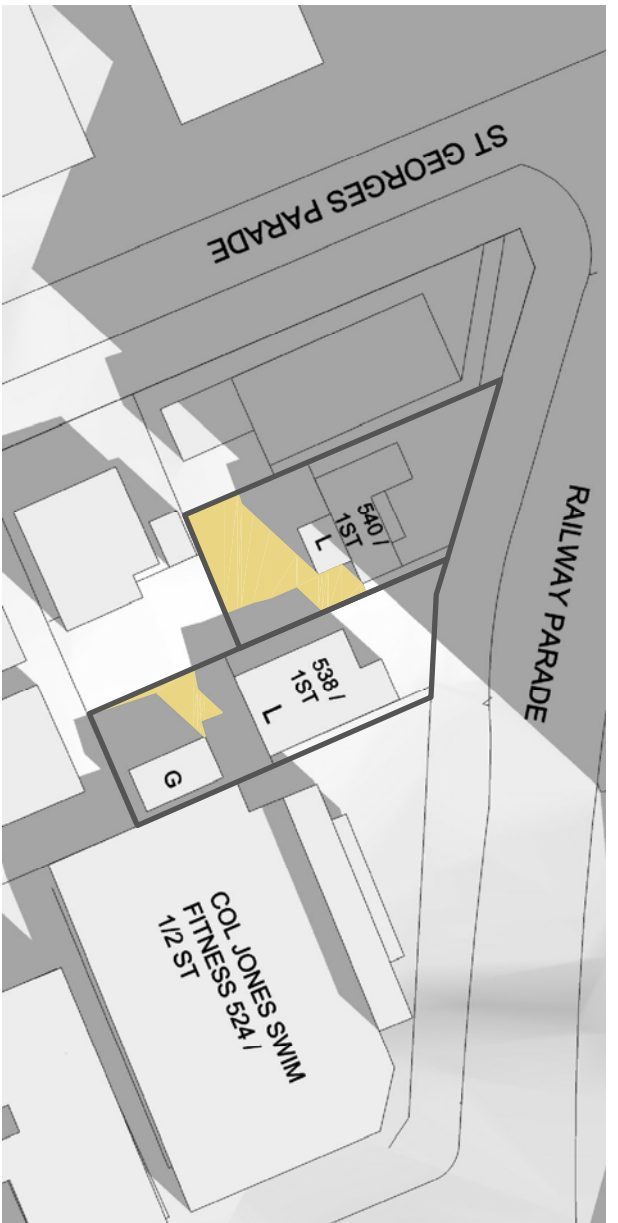

9:00 AM



10:00 AM



11:00 AM



12:00 PM

- LEGEND**
- PRIMARY PRIVATE OPEN SPACE AREA (WHICH RECEIVES SUNLIGHT)
 - SHADOWS CAST BY EXISTING STRUCTURES
 - EXTENT OF SHADOW CAST ONTO THE PRIMARY PRIVATE OPEN SPACE OF NOS 538 + 540 BY THE APPROVED S75W MOD 1 SCHEME (16ST)

stanisic architects		PROJECT		CLIENT		No.		DATE		REVISION / ISSUE DETAILS		DRAWING TITLE		SCALE: NTS		DATE: 01/11/13		DRAWN: JCAA	
Level 3, 346 Kent St Sydney NSW Australia 2000 T 612 9299 7871 F 612 9299 7872		21-35 TREACY STREET HURSTVILLE NSW		HENLIA No.24 PTY LIMITED		A		05.11.13		FOR CLIENT REVIEW		SHADOW DIAGRAMS 538 - 540 RAILWAY PARADE		PROJECT NUMBER: 10 011		DRAWING NUMBER: SD 39		REVISION: A	
													JUNE 02 - PLAN		APPROVED S75W MOD1 (16ST)				





1:00 PM



2:00 PM





3:00 PM

LEGEND


- PRIMARY PRIVATE OPEN SPACE AREA (WHICH RECEIVES SUNLIGHT)
- SHADOWS CAST BY EXISTING STRUCTURES
- EXTENT OF SHADOW CAST ONTO THE PRIMARY PRIVATE OPEN SPACE OF NOS 538 + 540 BY THE APPROVED S75W MOD 1 SCHEME (16ST)

stanisic architects		PROJECT		CLIENT		No.		DATE		REVISION / ISSUE DETAILS		DRAWING TITLE		SCALE: NTS		DATE: 01/11/13		DRAWN: JCAA	
Level 3, 346 Kent St Sydney NSW Australia 2000 T 612 9299 7871 F 612 9299 7872		21-35 TREACY STREET HURSTVILLE NSW		HENLIA No.24 PTY LIMITED		A		05.11.13		FOR CLIENT REVIEW		SHADOW DIAGRAMS 538 - 540 RAILWAY PARADE		PROJECT NUMBER: 10 011		DRAWING NUMBER: SD 40		REVISION: A	
													JUNE 02 - PLAN		APPROVED S75W MOD1 (16ST)				

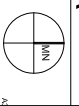

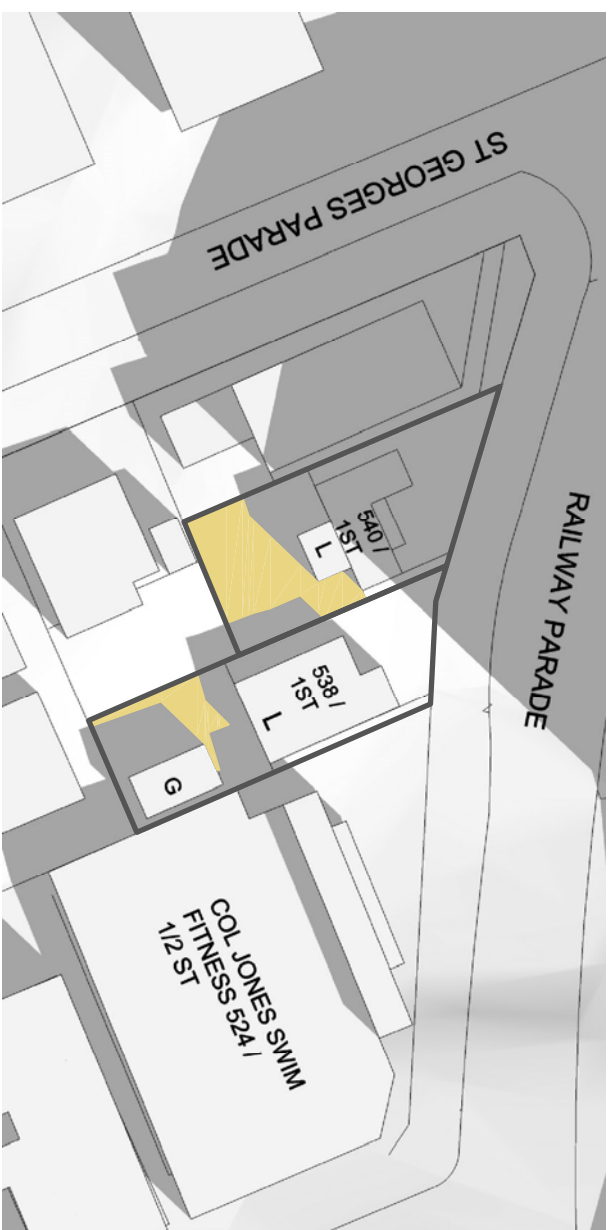

9:00 AM

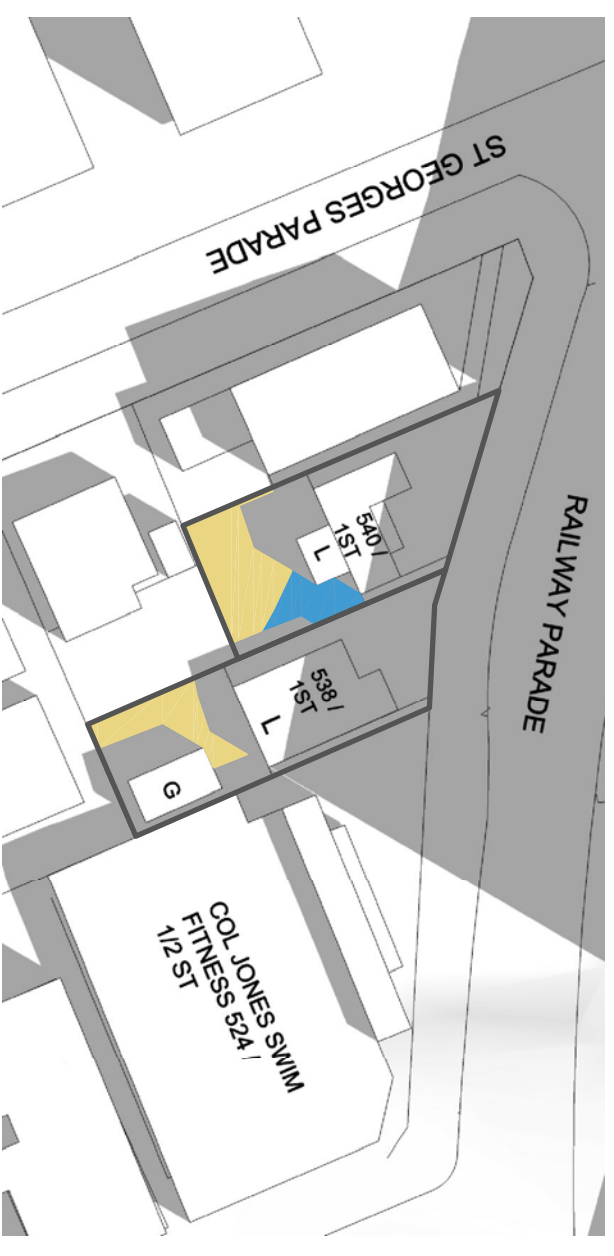

10:00 AM



11:00 AM




12:00 PM

LEGEND

- PRIMARY PRIVATE OPEN SPACE AREA (WHICH RECEIVES SUNLIGHT)
- SHADOWS CAST BY EXISTING STRUCTURES
- EXTENT OF SHADOW CAST ONTO THE PRIMARY PRIVATE OPEN SPACE OF NOS 538 + 540 BY THE APPROVED S75W MOD 1 SCHEME (16ST)

stanisic architects		PROJECT		CLIENT		No.		DATE		REVISION / ISSUE DETAILS		DRAWING TITLE		SCALE: NTS		DATE: 01/11/13		DRAWN: JCAA	
Level 3, 346 Kent St Sydney NSW Australia 2000 T 612 9299 7871 F 612 9299 7872		21-35 TREACY STREET HURSTVILLE NSW		HENLIA No.24 PTY LIMITED		A		05.11.13		FOR CLIENT REVIEW		SHADOW DIAGRAMS 538 - 540 RAILWAY PARADE MAY 21 - PLAN APPROVED S75W MOD1 (16ST)		PROJECT NUMBER: 10 011		DRAWING NUMBER: SD 41		REVISION: A	

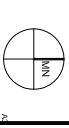




1:00 PM



2:00 PM

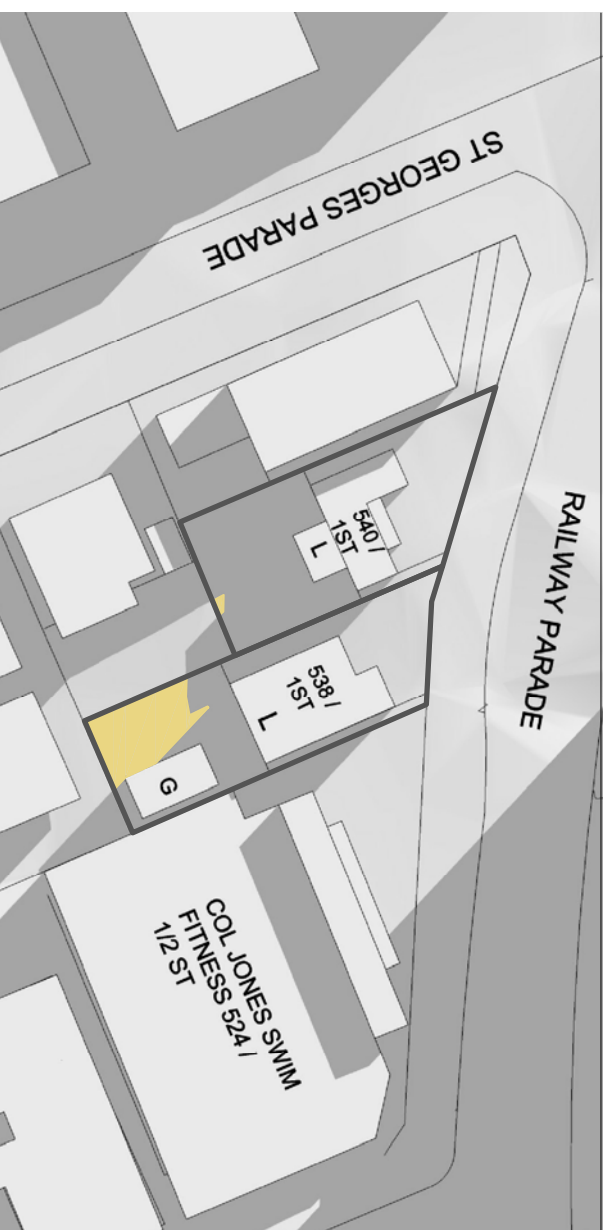



3:00 PM

LEGEND

- PRIMARY PRIVATE OPEN SPACE AREA (WHICH RECEIVES SUNLIGHT)
- SHADOWS CAST BY EXISTING STRUCTURES
- EXTENT OF SHADOW CAST ONTO THE PRIMARY PRIVATE OPEN SPACE OF NOS 538 + 540 BY THE APPROVED S75W MOD 1 SCHEME (16ST)

stanisic architects		PROJECT		CLIENT		No.		DATE		REVISION / ISSUE DETAILS		DRAWING TITLE		SCALE: NTS		DATE: 01/11/13		DRAWN: JCAA	
Level 3, 346 Kent St Sydney NSW Australia 2000 T 612 9299 7871 F 612 9299 7872		21-35 TREACY STREET HURSTVILLE NSW		HENLIA No.24 PTY LIMITED		A		05.11.13		FOR CLIENT REVIEW		SHADOW DIAGRAMS 538 - 540 RAILWAY PARADE		PROJECT NUMBER: 10 011		DRAWING NUMBER: SD 42		REVISION: A	
													MAY 21 - PLAN		APPROVED S75W MOD1 (16ST)				

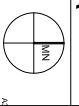

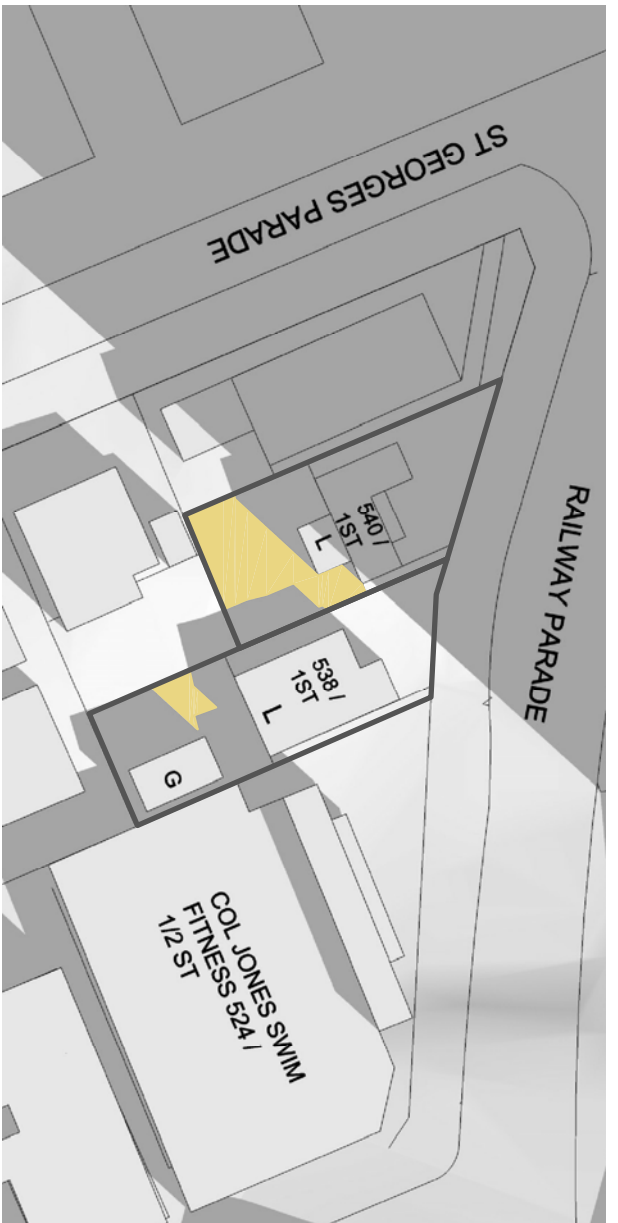

9:00 AM



10:00 AM



11:00 AM



12:00 PM

LEGEND

- PRIMARY PRIVATE OPEN SPACE AREA (WHICH RECEIVES SUNLIGHT)
- SHADOWS CAST BY EXISTING STRUCTURES
- EXTENT OF SHADOW CAST ONTO THE PRIMARY PRIVATE OPEN SPACE OF NOS 538 + 540 BY THE PROPOSED S75W MOD 2 SCHEME (19ST)

stanisic architects		PROJECT		CLIENT		No.		DATE		REVISION / ISSUE DETAILS		DRAWING TITLE		SCALE: NTS		DATE: 01/11/13		DRAWN: JCAA	
Level 3, 346 Kent St Sydney NSW Australia 2000 T 612 9299 7871 F 612 9299 7872		21-35 TREACY STREET HURSTVILLE NSW		HENLIA No.24 PTY LIMITED		A		05.11.13		FOR CLIENT REVIEW		SHADOW DIAGRAMS 538 - 540 RAILWAY PARADE JUNE 21 - PLAN PROPOSED S75W MOD2 (19ST)		PROJECT NUMBER: 10 011		DRAWING NUMBER: SD 43		REVISION: A	





1:00 PM



2:00 PM





3:00 PM

LEGEND

- PRIMARY PRIVATE OPEN SPACE AREA (WHICH RECEIVES SUNLIGHT)
- SHADOWS CAST BY EXISTING STRUCTURES
- EXTENT OF SHADOW CAST ONTO THE PRIMARY PRIVATE OPEN SPACE OF NOS 538 + 540 BY THE PROPOSED S75W MOD 2 SCHEME (19ST)

stanisic architects		PROJECT		CLIENT		No.		DATE		REVISION / ISSUE DETAILS		DRAWING TITLE		SCALE: NTS		DATE: 01/11/13		DRAWN: JCAA	
Level 3, 346 Kent St Sydney NSW Australia 2000 T 612 9299 7871 F 612 9299 7872		21-35 TREACY STREET HURSTVILLE NSW		HENLIA No.24 PTY LIMITED		A		05.11.13		FOR CLIENT REVIEW		SHADOW DIAGRAMS 538 - 540 RAILWAY PARADE JUNE 21 - PLAN PROPOSED S75W MOD2 (19ST)		PROJECT NUMBER: 10 011		DRAWING NUMBER: SD44		REVISION: A	

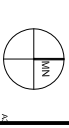

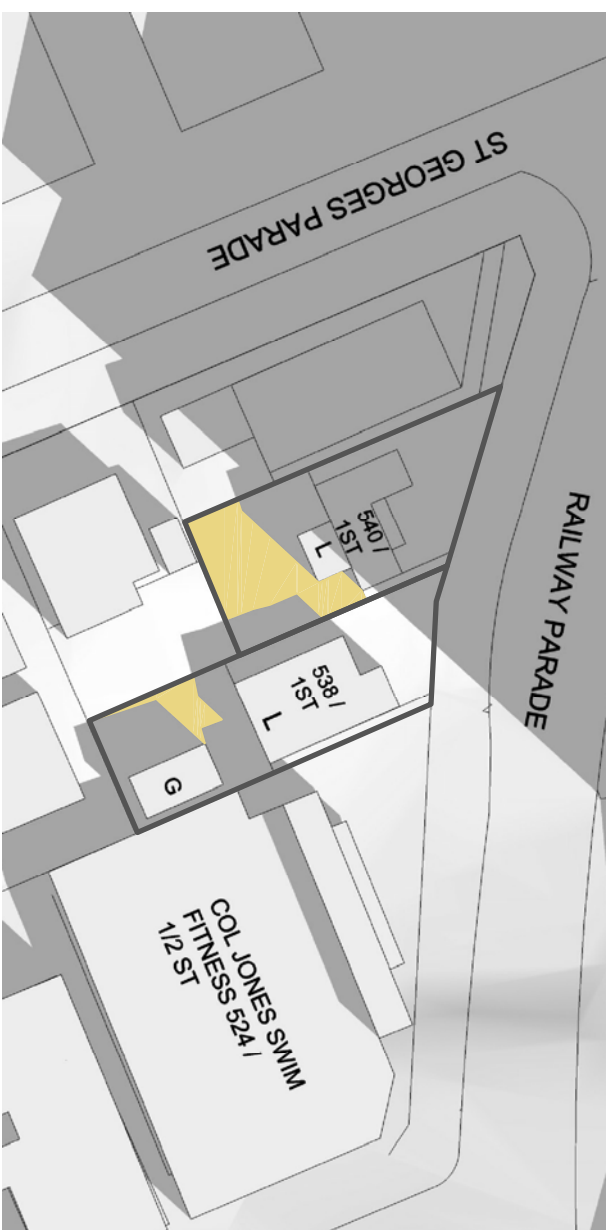

9:00 AM



10:00 AM



11:00 AM




12:00 PM

LEGEND

- PRIMARY PRIVATE OPEN SPACE AREA (WHICH RECEIVES SUNLIGHT)
- SHADOWS CAST BY EXISTING STRUCTURES
- EXTENT OF SHADOW CAST ONTO THE PRIMARY PRIVATE OPEN SPACE OF NOS 538 + 540 BY THE PROPOSED S75W MOD 2 SCHEME (19ST)

stanisic architects		PROJECT		CLIENT		No.		DATE		REVISION / ISSUE DETAILS		DRAWING TITLE		SCALE: NTS		DATE: 01/11/13		DRAWN: JCAA	
Level 3, 346 Kent St Sydney NSW Australia 2000 T 612 9299 7871 F 612 9299 7872		21-35 TREACY STREET HURSTVILLE NSW		HENLIA No.24 PTY LIMITED		A		05.11.13		FOR CLIENT REVIEW		SHADOW DIAGRAMS 538 - 540 RAILWAY PARADE JUNE 02 - PLAN PROPOSED S75W MOD2 (19ST)		PROJECT NUMBER: 10 011		DRAWING NUMBER: SD 45		REVISION: A	

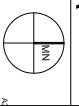



1:00 PM




2:00 PM




3:00 PM


- LEGEND**
- PRIMARY PRIVATE OPEN SPACE AREA (WHICH RECEIVES SUNLIGHT)
 - SHADOWS CAST BY EXISTING STRUCTURES
 - EXTENT OF SHADOW CAST ONTO THE PRIMARY PRIVATE OPEN SPACE OF NOS 538 + 540 BY THE PROPOSED S75W MOD 2 SCHEME (19ST)

stanisic architects		PROJECT		CLIENT		No.		DATE		REVISION / ISSUE DETAILS		DRAWING TITLE		SCALE: NTS		DATE: 01/11/13		DRAWN: JCAA	
Level 3, 346 Kent St Sydney NSW Australia 2000 T 612 9299 7871 F 612 9299 7872		21-35 TREACY STREET HURSTVILLE NSW		HENLIA No.24 PTY LIMITED		A		05.11.13		FOR CLIENT REVIEW		SHADOW DIAGRAMS 538 - 540 RAILWAY PARADE JUNE 02 - PLAN PROPOSED S75W MOD2 (19ST)		PROJECT NUMBER: 10 011		DRAWING NUMBER: SD 46		REVISION: A	

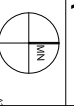

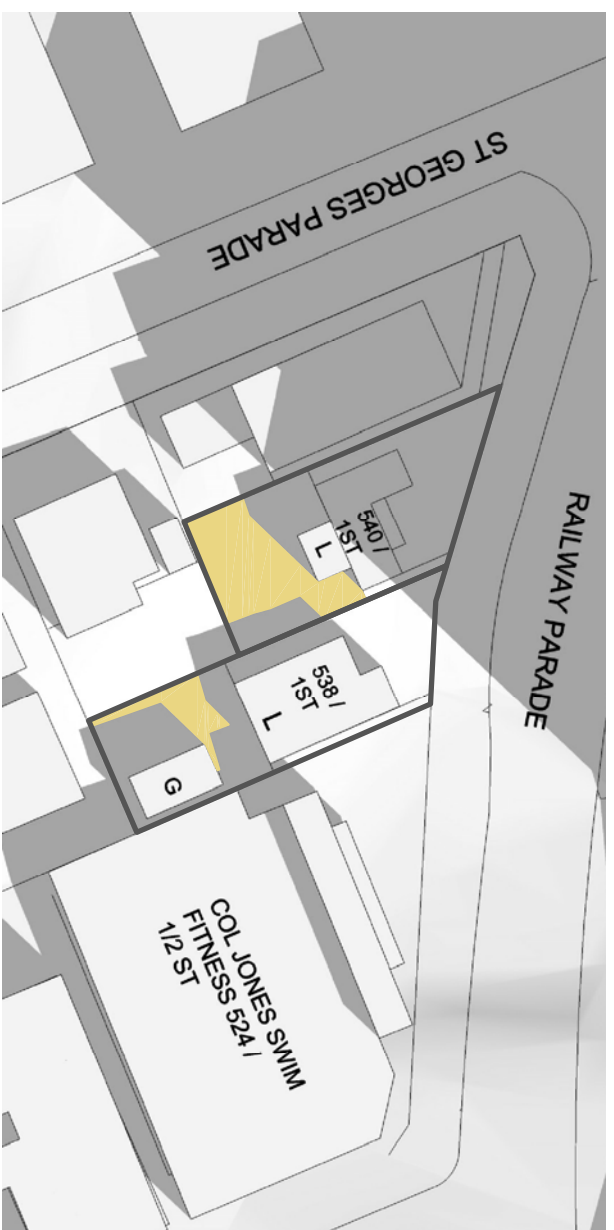

9:00 AM

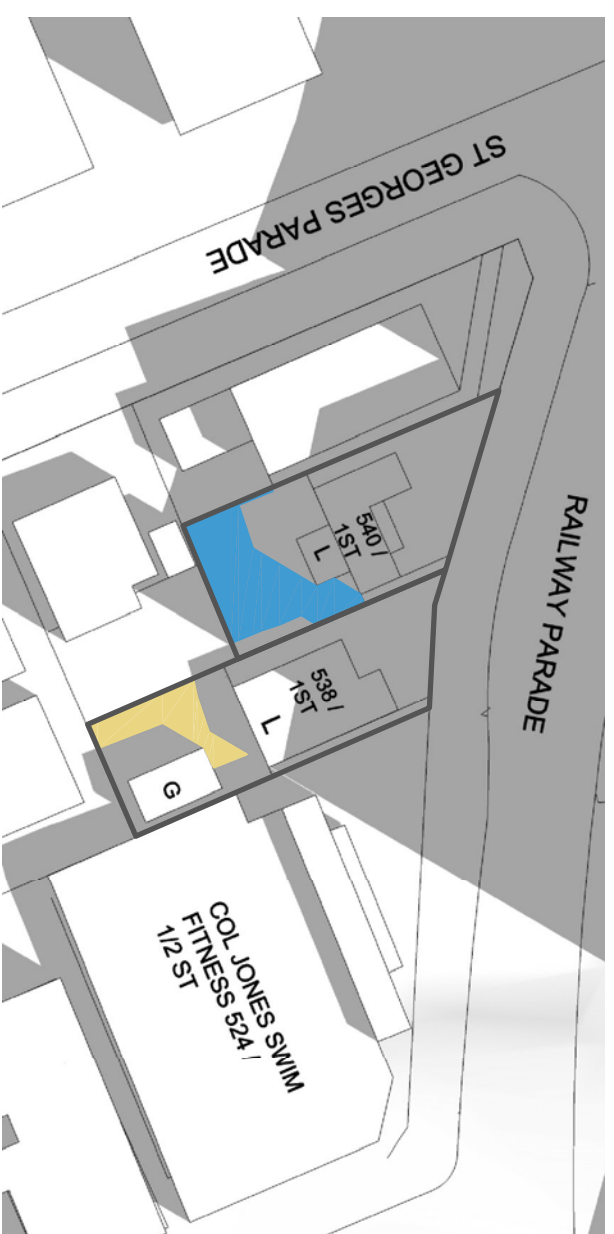

10:00 AM



11:00 AM





12:00 PM

LEGEND

- PRIMARY PRIVATE OPEN SPACE AREA (WHICH RECEIVES SUNLIGHT)
- SHADOWS CAST BY EXISTING STRUCTURES
- EXTENT OF SHADOW CAST ONTO THE PRIMARY PRIVATE OPEN SPACE OF NOS 538 + 540 BY THE PROPOSED S75W MOD 2 SCHEME (19ST)

stanisic architects		PROJECT		CLIENT		No.		DATE		REVISION / ISSUE DETAILS		DRAWING TITLE		SCALE: NTS		DATE: 01/11/13		DRAWN: JCAA	
Level 3, 346 Kent St Sydney NSW Australia 2000 T 612 9299 7871 F 612 9299 7872		21-35 TREACY STREET HURSTVILLE NSW		HENLIA No.24 PTY LIMITED		A		05.11.13		FOR CLIENT REVIEW		SHADOW DIAGRAMS 538 - 540 RAILWAY PARADE MAY 21 - PLAN PROPOSED S75W MOD2 (19ST)		PROJECT NUMBER: 10 011		DRAWING NUMBER: SD 47		REVISION: A	

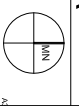

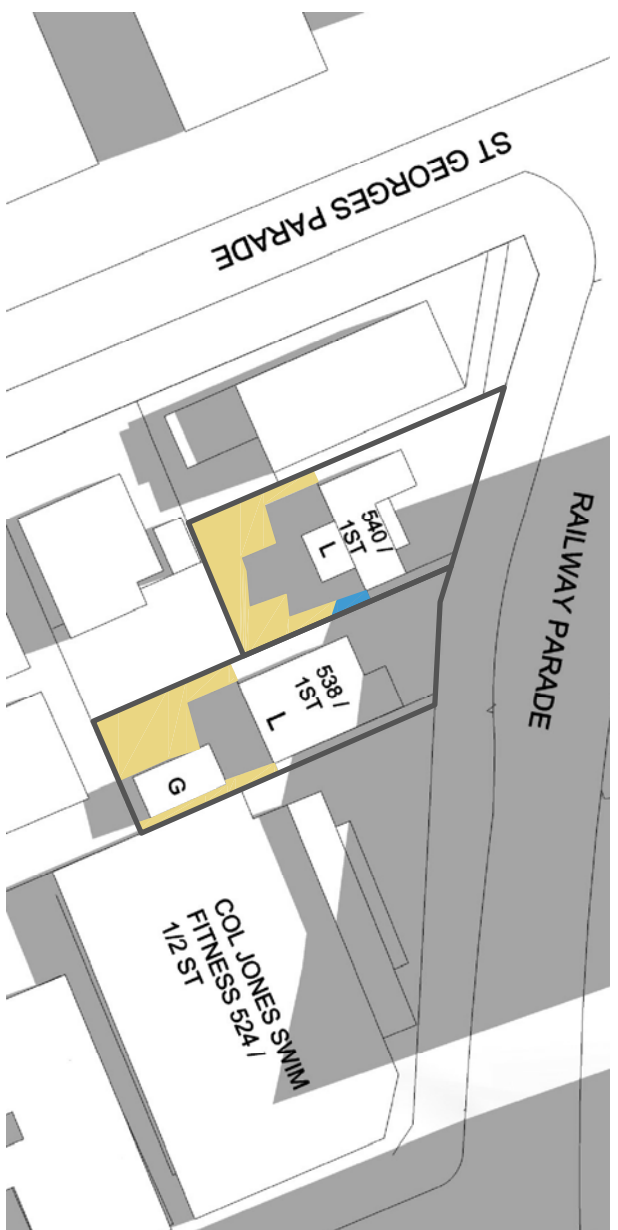

1:00 PM



2:00 PM



3:00 PM

LEGEND

- PRIMARY PRIVATE OPEN SPACE AREA (WHICH RECEIVES SUNLIGHT)
- SHADOWS CAST BY EXISTING STRUCTURES
- EXTENT OF SHADOW CAST ONTO THE PRIMARY PRIVATE OPEN SPACE OF NOS 538 + 540 BY THE PROPOSED S75W MOD 2 SCHEME (19ST)

stanisic architects		PROJECT		CLIENT		No.		DATE		REVISION / ISSUE DETAILS		DRAWING TITLE		SCALE: NTS		DATE: 01/11/13		DRAWN: JCAA	
Level 3, 346 Kent St Sydney NSW Australia 2000 T 612 9299 7871 F 612 9299 7872		21-35 TREACY STREET HURSTVILLE NSW		HENLIA No.24 PTY LIMITED		A		05.11.13		FOR CLIENT REVIEW		SHADOW DIAGRAMS 538 - 540 RAILWAY PARADE MAY 21 - PLAN PROPOSED S75W MOD2 (19ST)		PROJECT NUMBER: 10 011		DRAWING NUMBER: SD 48		REVISION: A	

