
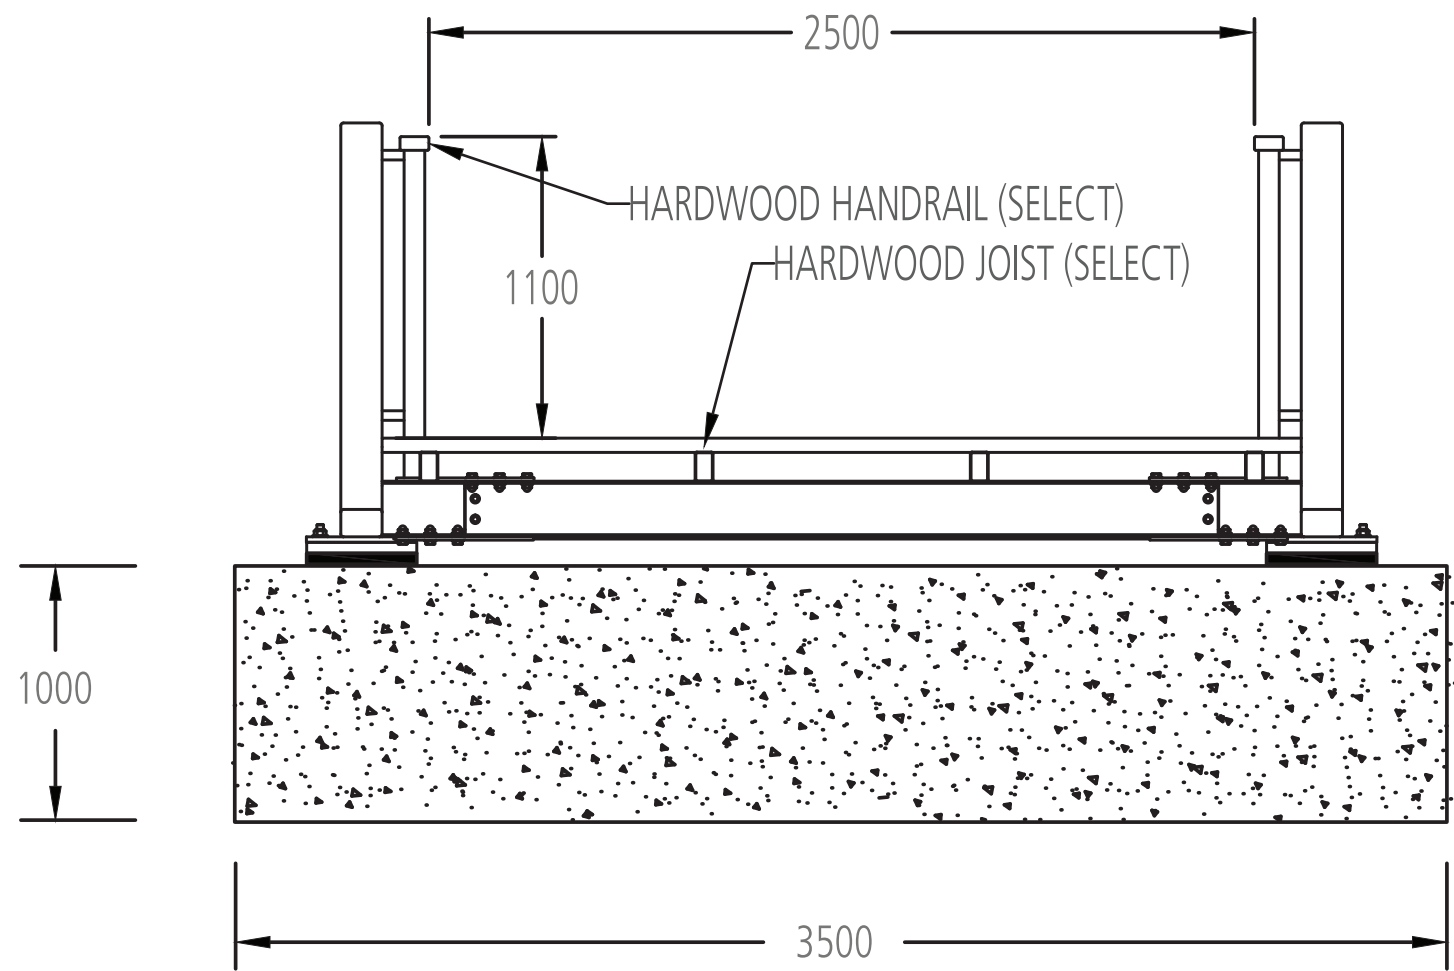


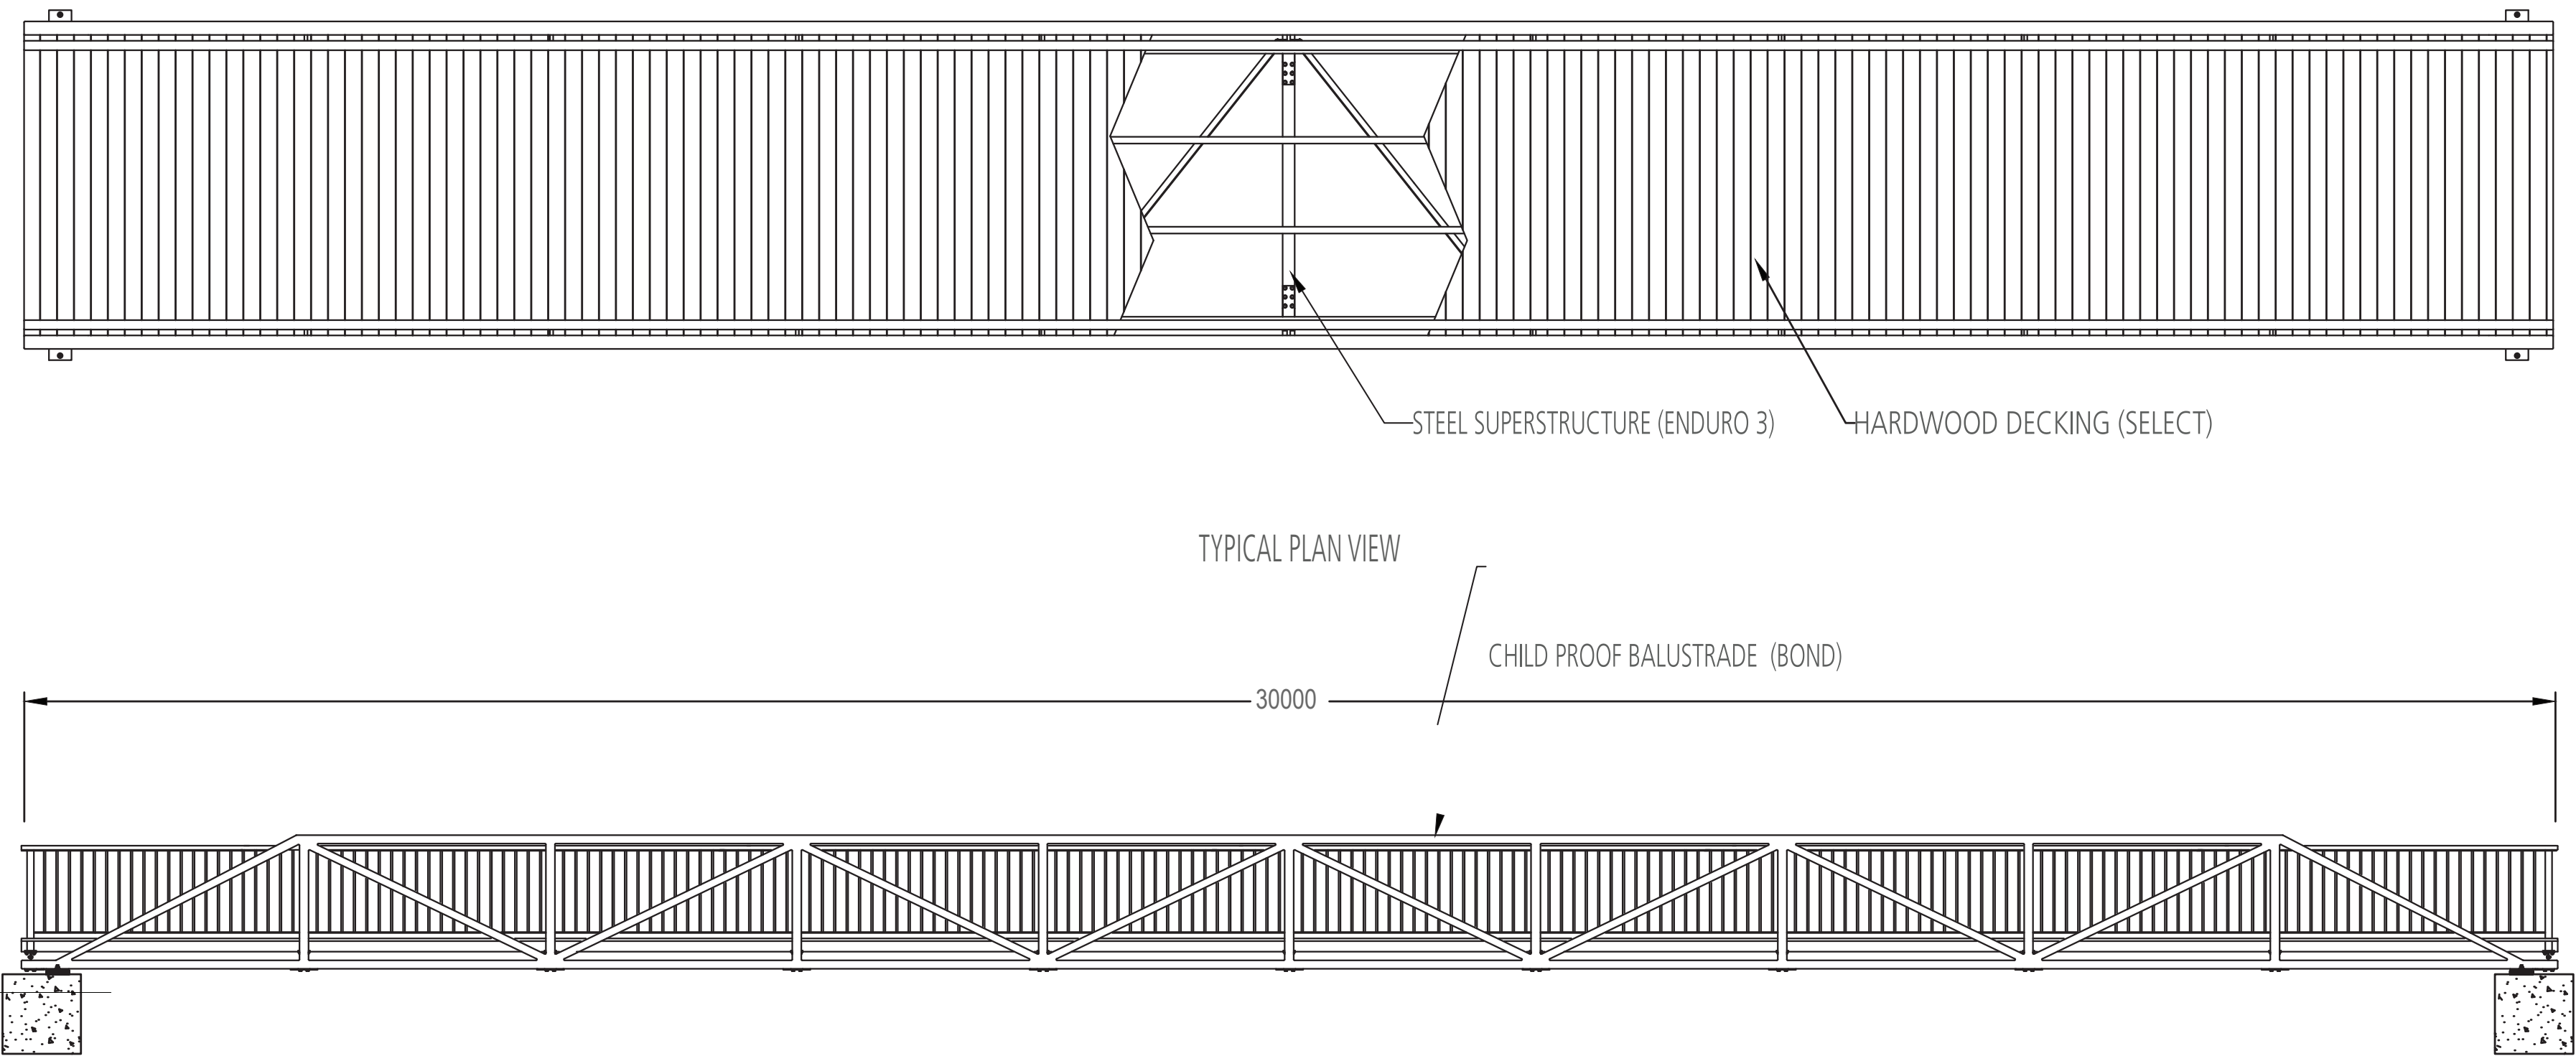

ROSS CANAL, CLEVELAND

LONGREACH™ 2500				NTS Data
SYSTEM SPECIFICATIONS	TRUSS STRUCTURE PROTECTION	HDG	Enduro3	
	TRUSS STRUCTURE MATERIAL	Select	Eco-Joist	Steel
	JOIST MATERIAL	Select	Steel	Fibre
	JOIST PROTECTION	HDG	Enduro3	
	DECKING MATERIALS	Select	Eco-Rail	Steel
	BALUSTRADE TYPE	Bond	Leda	York
	HANDRAIL MATERIAL	Select	Eco-Rail	Steel