



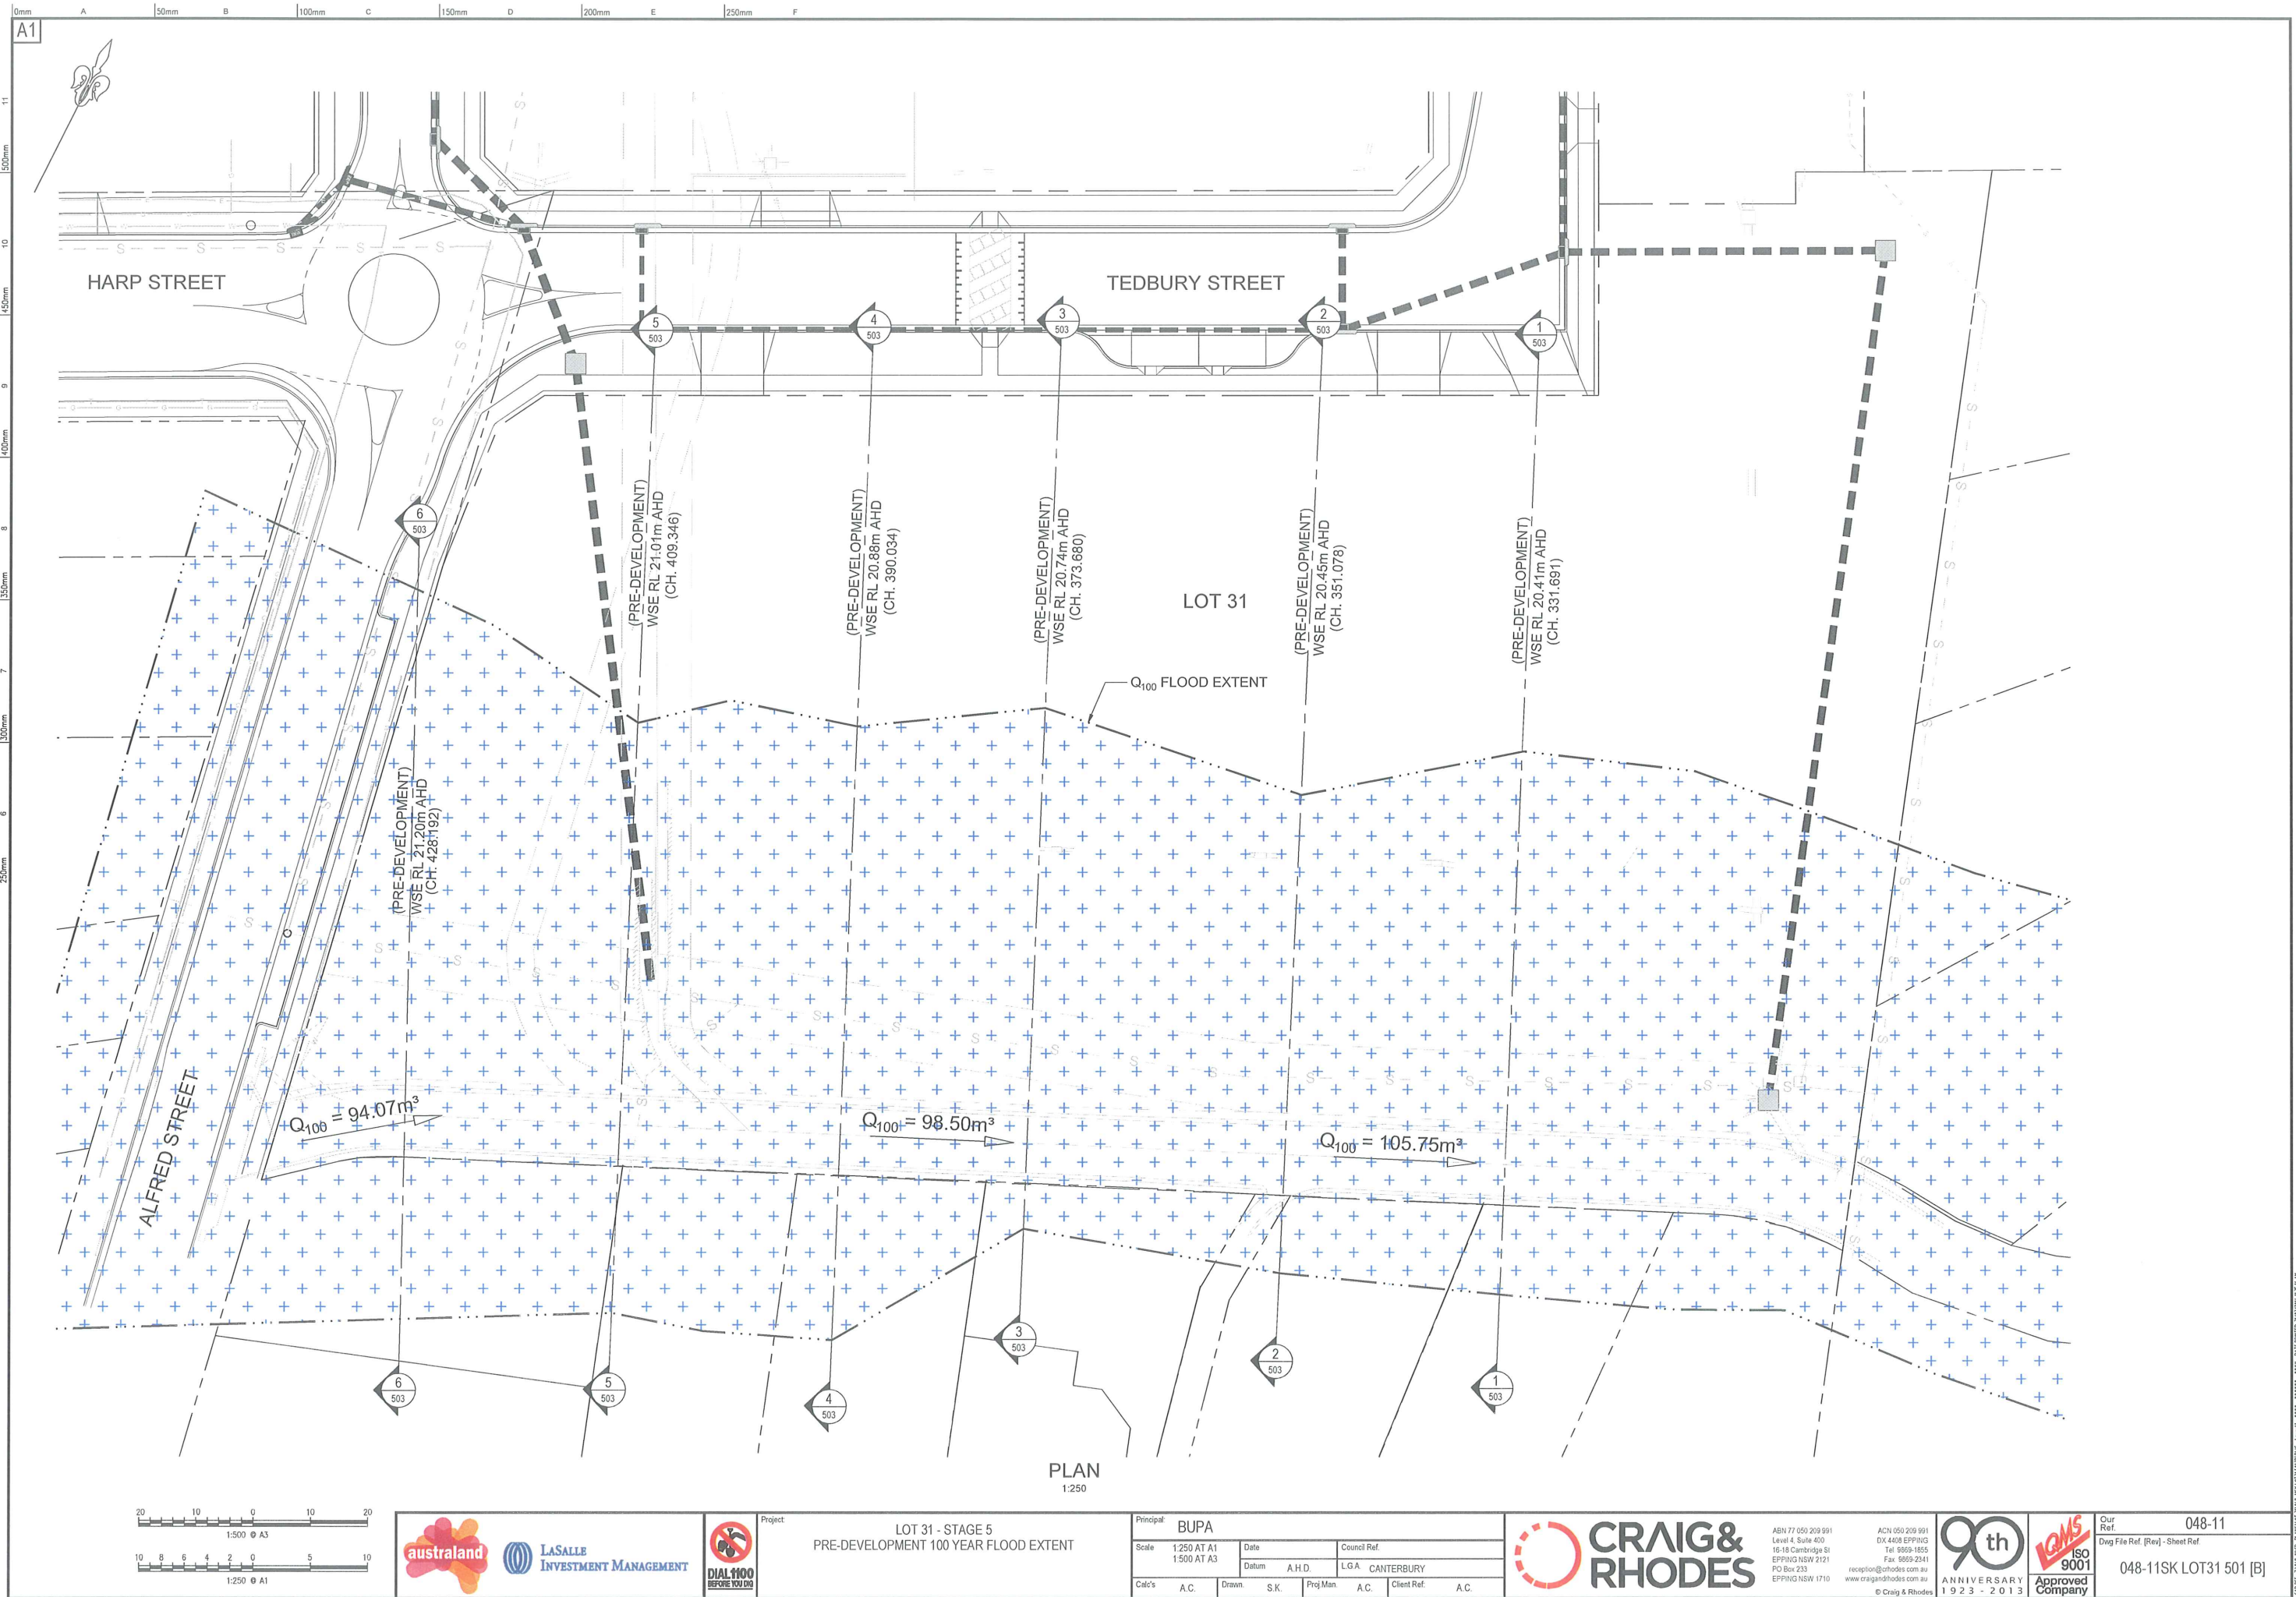

PLAN
1:250

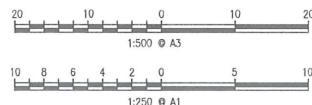

Project

LOT 31 - STAGE 5
PRE-DEVELOPMENT 100 YEAR FLOOD EXTENT

Principal

BUPA

Scale 1:250 AT A1
1:500 AT A3

Date

Council Ref.

Datum

A.H.D.

LGA

CANTERBURY

Calc's

A.C.

Drawn

S.K.

Proj Man

A.C.

Client Ref.

A.C.



ABN 77 050 209 991
Level 4, Suite 400
16-18 Cambridge St
EPPING NSW 2121
PO Box 233
EPPING NSW 1710
reception@craigandrhodes.com.au
www.craigandrhodes.com.au
© Craig & Rhodes

ACN 050 209 991
DX 4408 EPPING
Tel: 9505 1855
Fax: 9505 2341
reception@craigandrhodes.com.au
www.craigandrhodes.com.au
© Craig & Rhodes




Our Ref.


048-11

Dwg File Ref. (Rev) - Sheet Ref

048-11SK LOT31 501 [B]

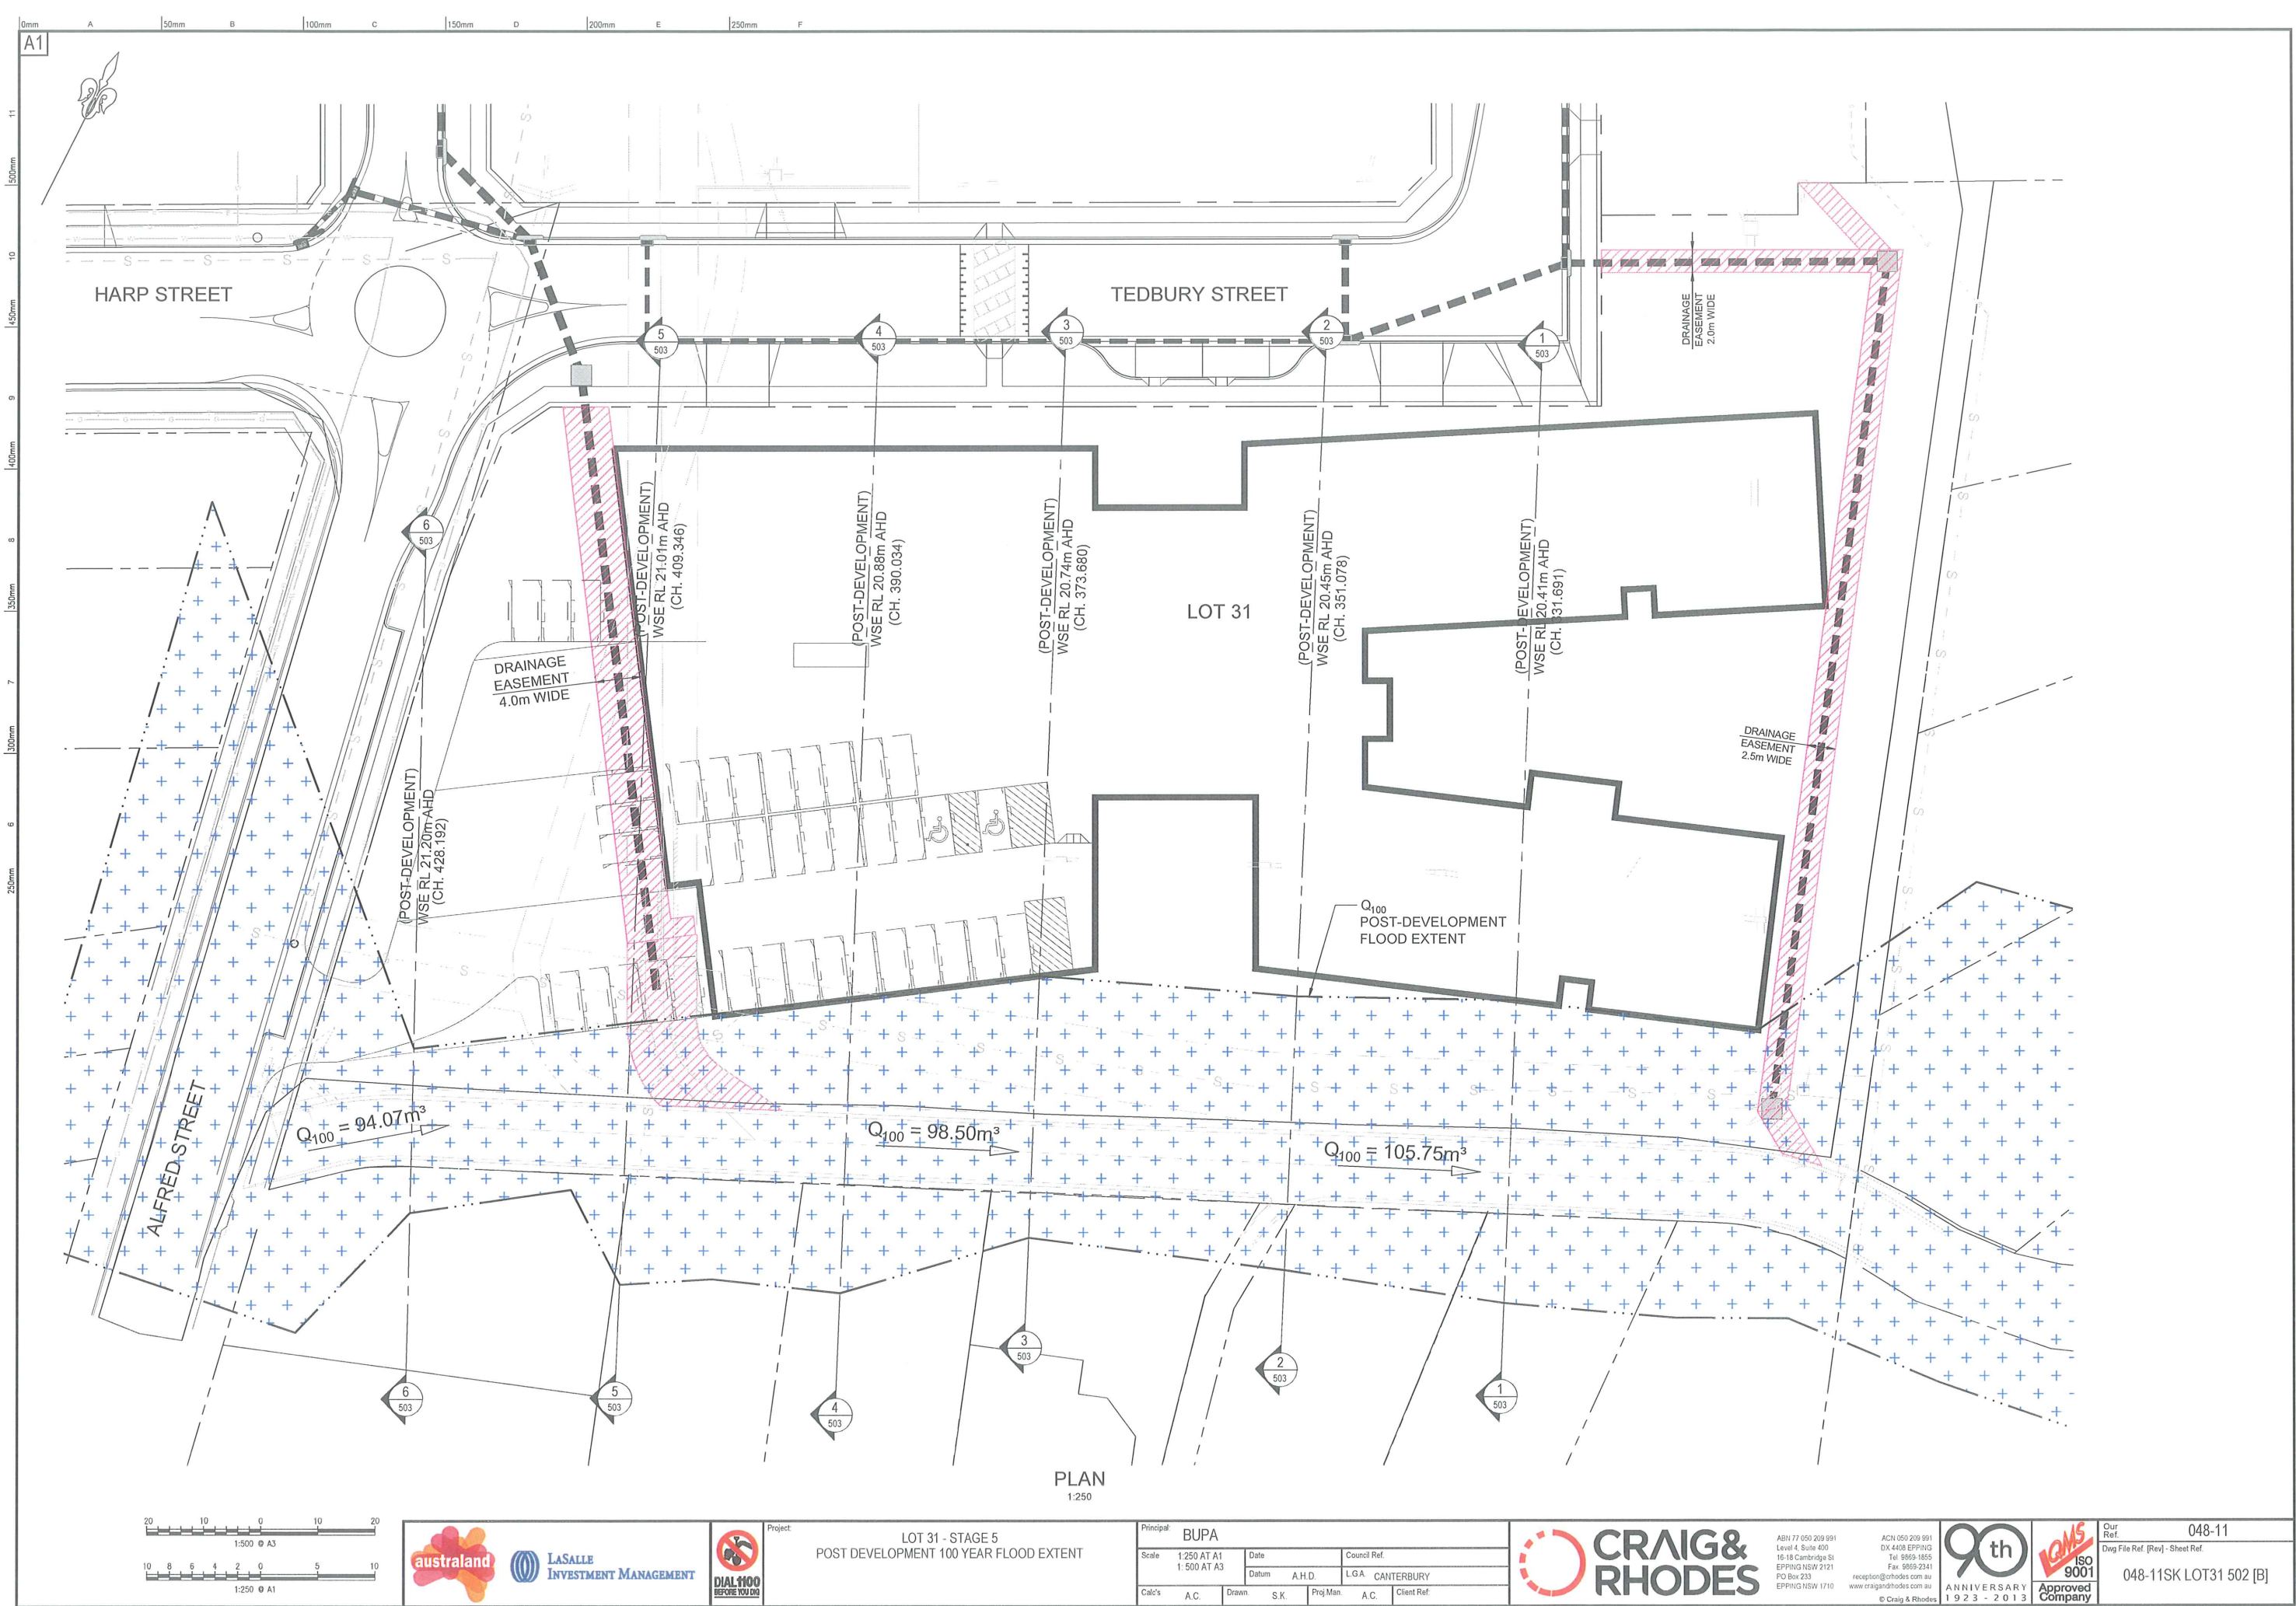

PLAN
1:250

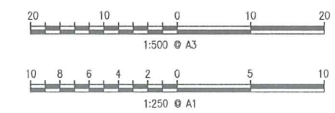

Project: LOT 31 - STAGE 5
POST DEVELOPMENT 100 YEAR FLOOD EXTENT

Principal:	BUPA
Scale:	1:250 AT A1 1:500 AT A3
Date:	
Datum:	A.H.D.
Calc's:	A.C.
Drawn:	S.K.
Proj. Man:	A.C.
Council Ref:	LGA: CANTERBURY
Client Ref:	



ABN 77 050 209 991
Level 4, Suite 406
16-18 Cambridge St
EPPING NSW 2121
PO Box 233
EPPING NSW 1710
www.craigandrhodes.com.au
© Craig & Rhodes



Our Ref: 048-11
Dwg File Ref: [Rev] - Sheet Ref.
048-11SK LOT31 502 [B]

