


CLEMTON PARK - CONCEPT SCHEME


60 Charlotte Street, Clemton Park, NSW 2206


S75W


DRAWING LIST


DRAWING NO.	DRAWING TITLE	SCALE	ISSUE
S75W 1.01	CONCEPT PLAN COVERSHEET	NTS	K
S75W 2.01	CONCEPT PLAN ROOF LEVEL	1:500 @ A1	K
S75W 2.02	CONCEPT PLAN LEVEL B	1:500 @ A1	K
S75W 2.03	CONCEPT PLAN LEVEL 1	1:500 @ A1	K
S75W 2.04	CONCEPT PLAN LEVEL 2	1:500 @ A1	K
S75W 2.05	CONCEPT PLAN LEVEL 3	1:500 @ A1	K
S75W 2.06	CONCEPT PLAN LEVEL 4	1:500 @ A1	K
S75W 2.07	CONCEPT PLAN LEVEL 5	1:500 @ A1	K
S75W 2.08	CONCEPT PLAN LEVEL 6	1:500 @ A1	K
S75W 2.09	CONCEPT PLAN LEVEL 7	1:500 @ A1	K
S75W 2.10	CONCEPT PLAN LEVEL 8	1:500 @ A1	J
S75W 3.01	CONCEPT PLAN SECTIONS 1	1:250 @ A1	J
S75W 3.02	CONCEPT PLAN SECTIONS 2	1:500 @ A1	K

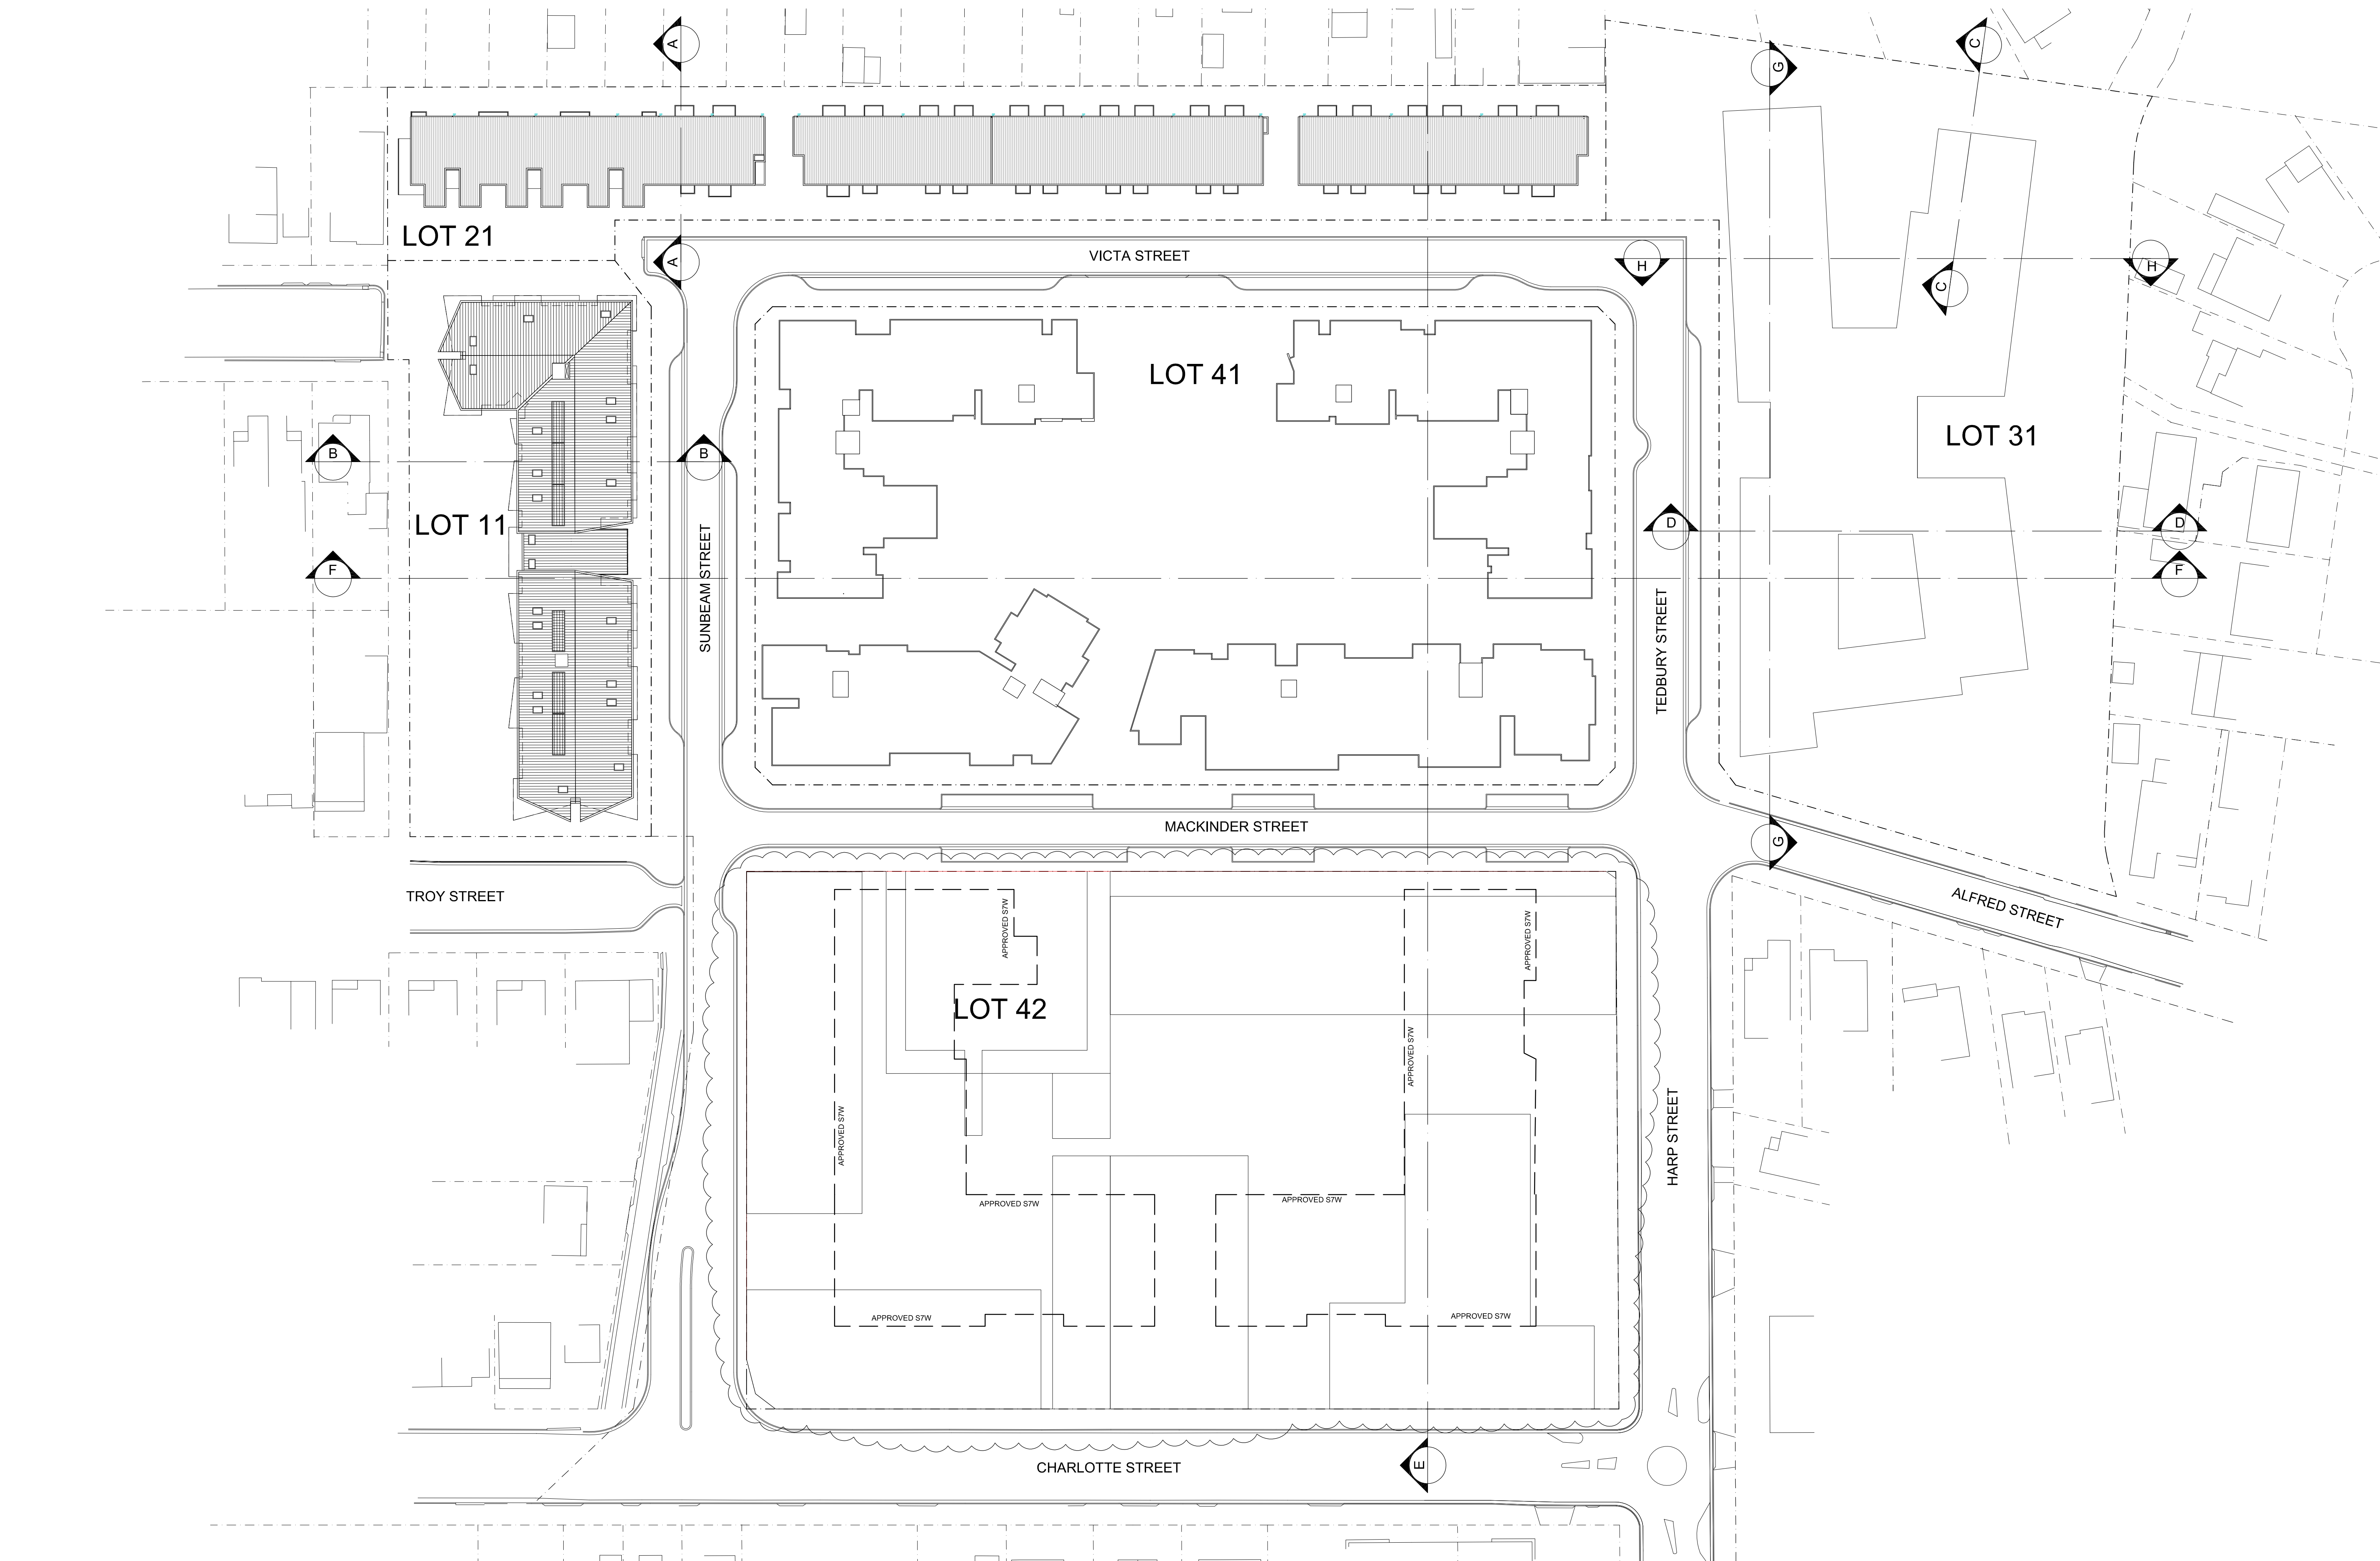


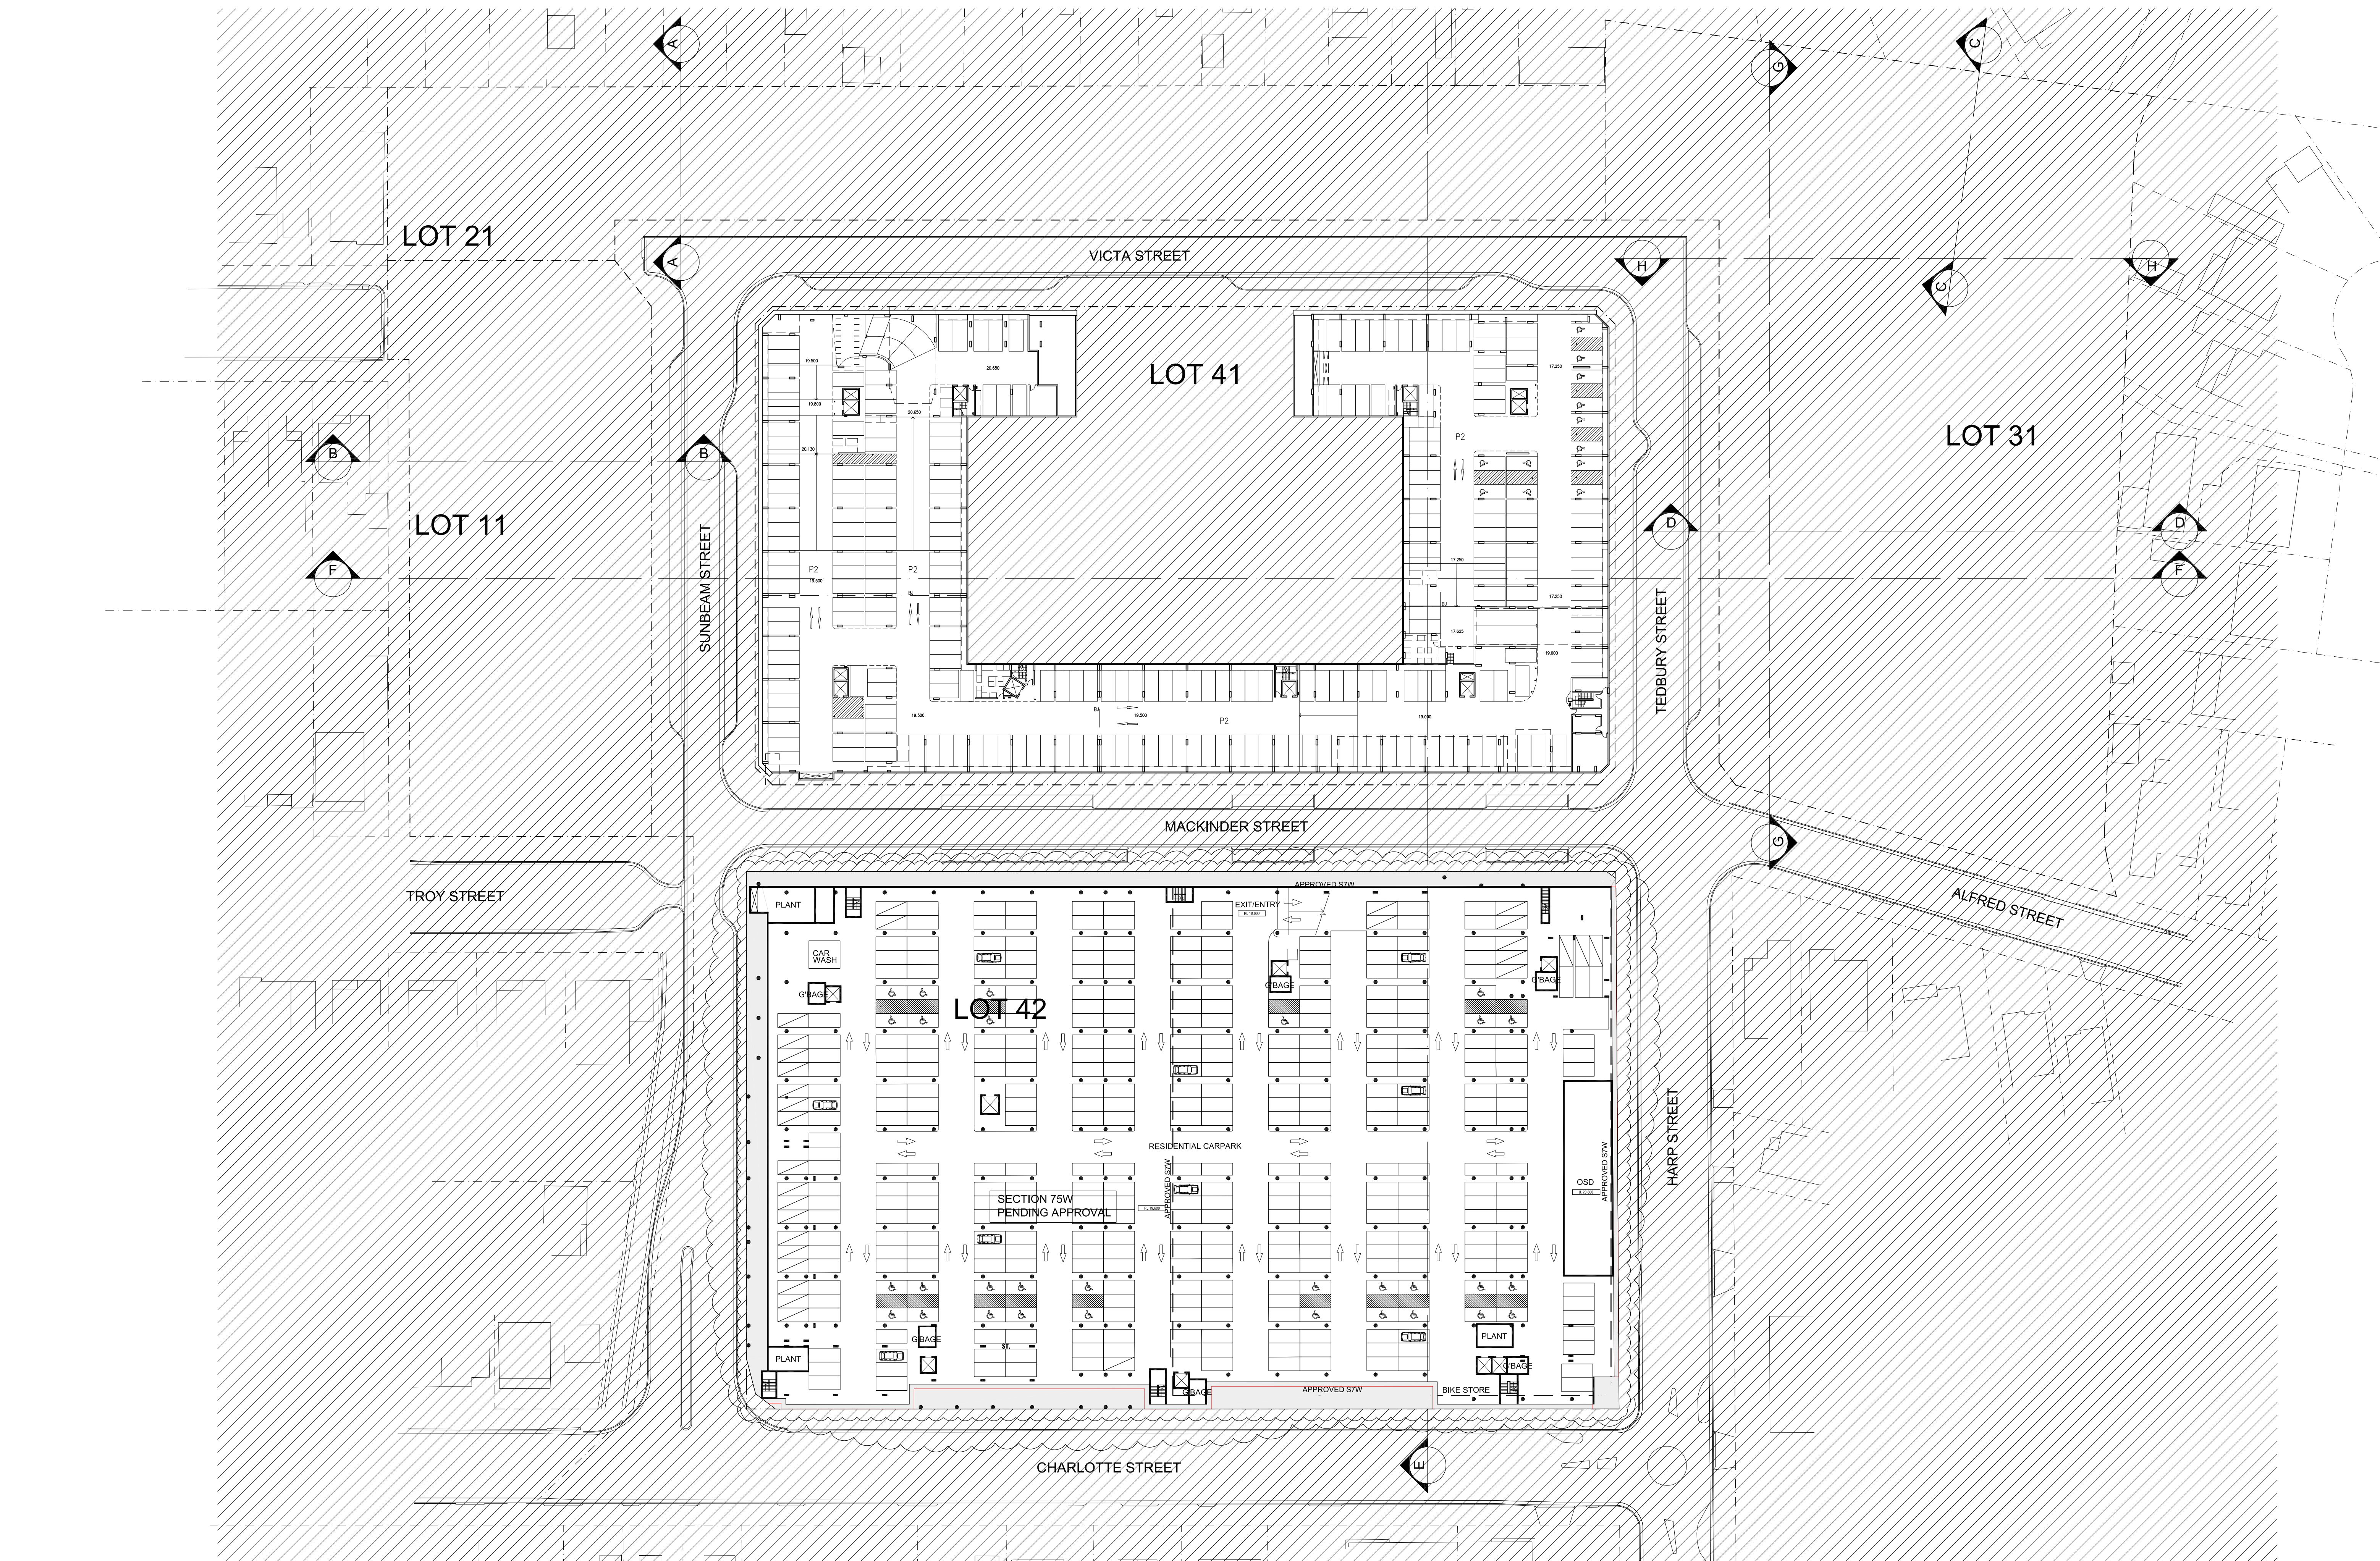


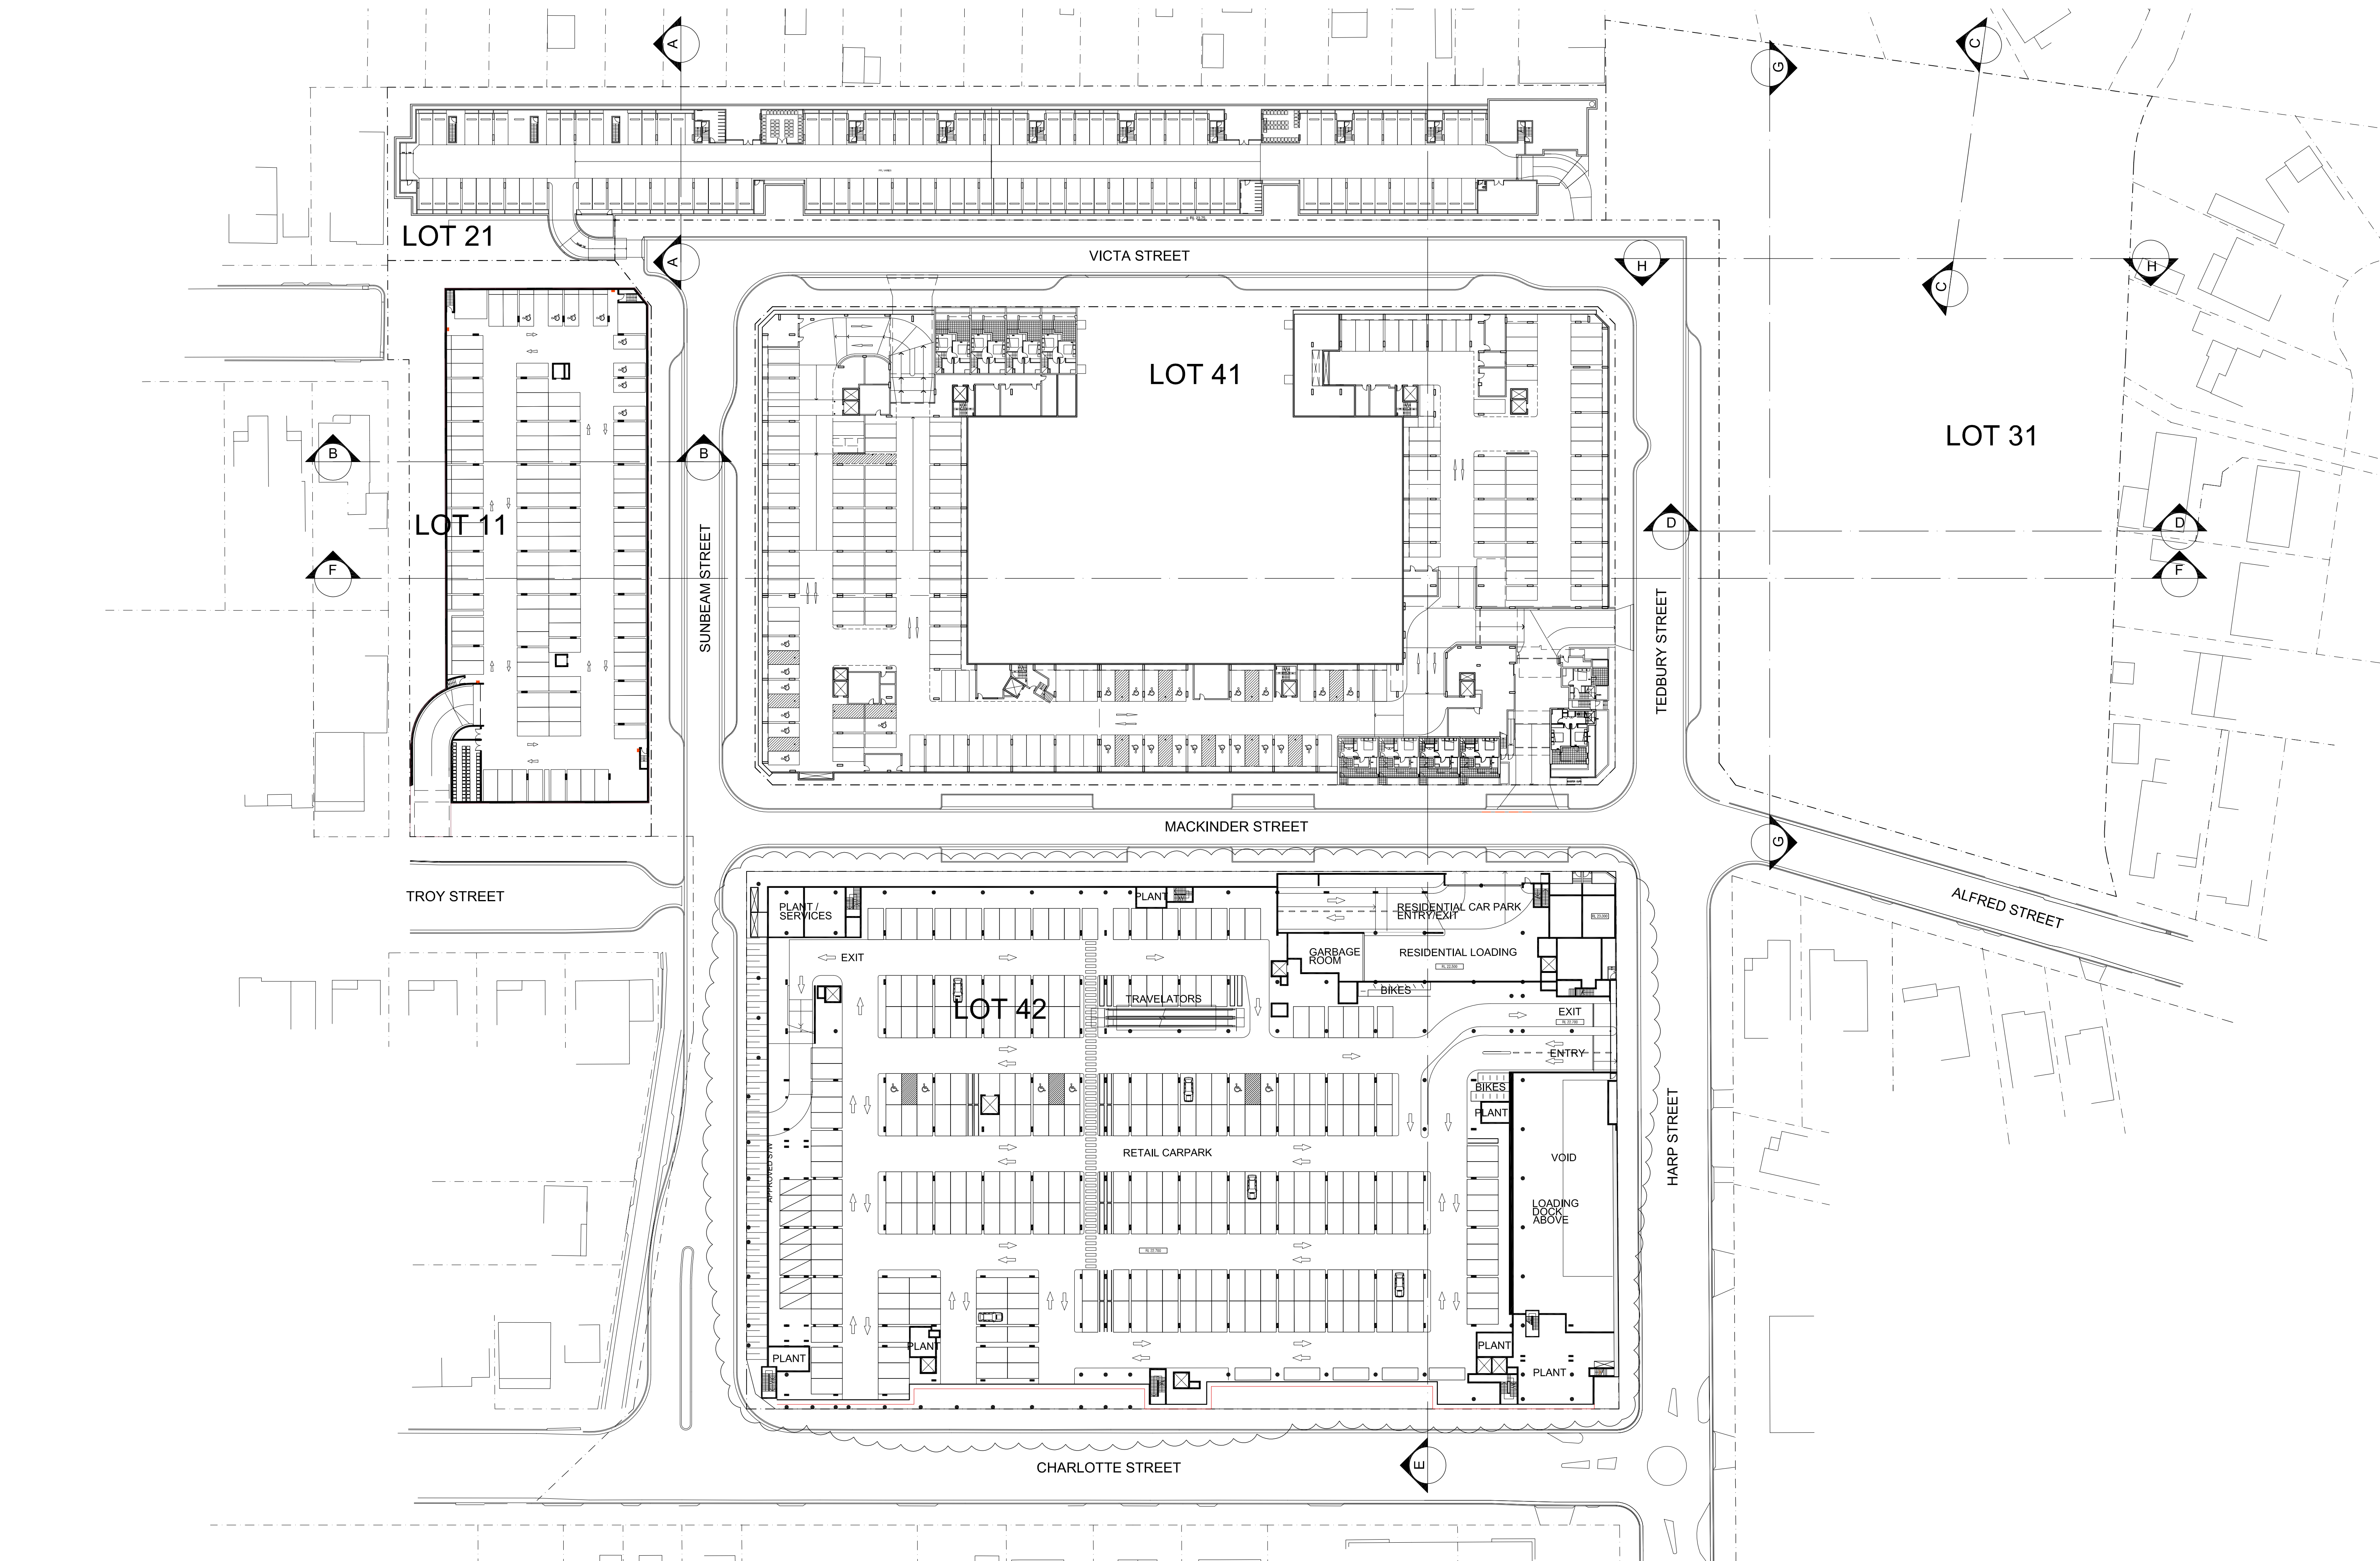



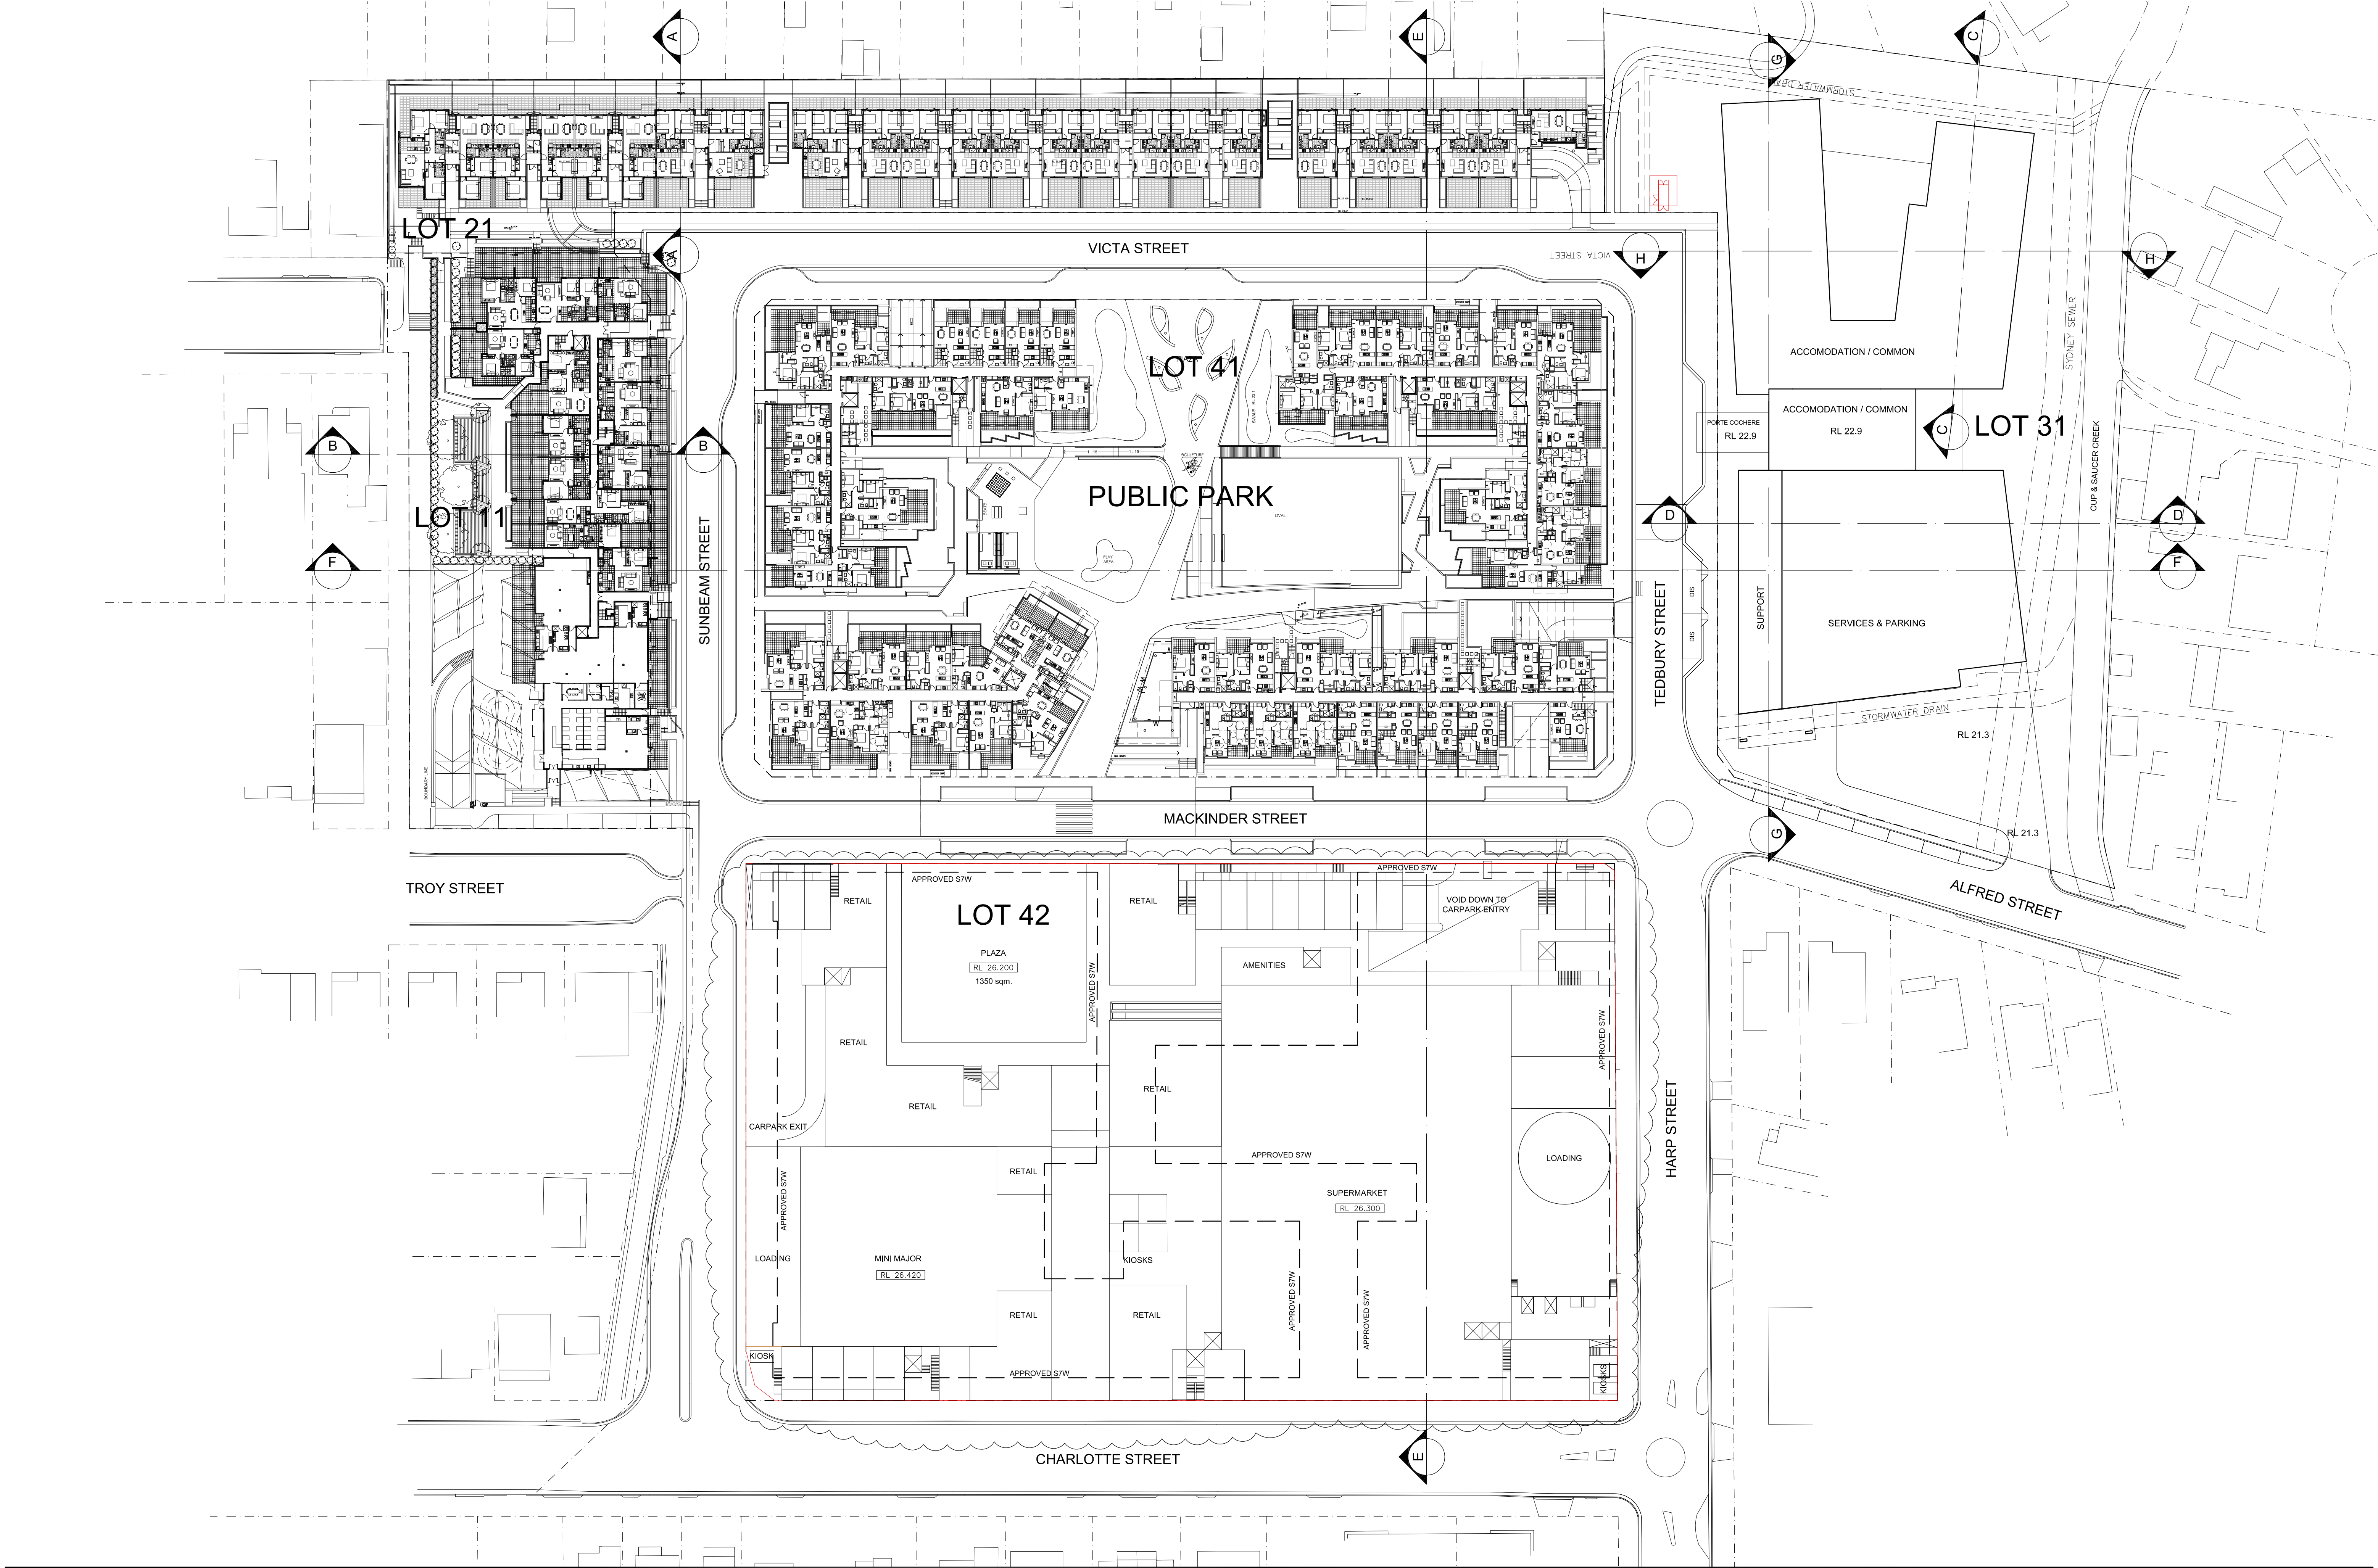


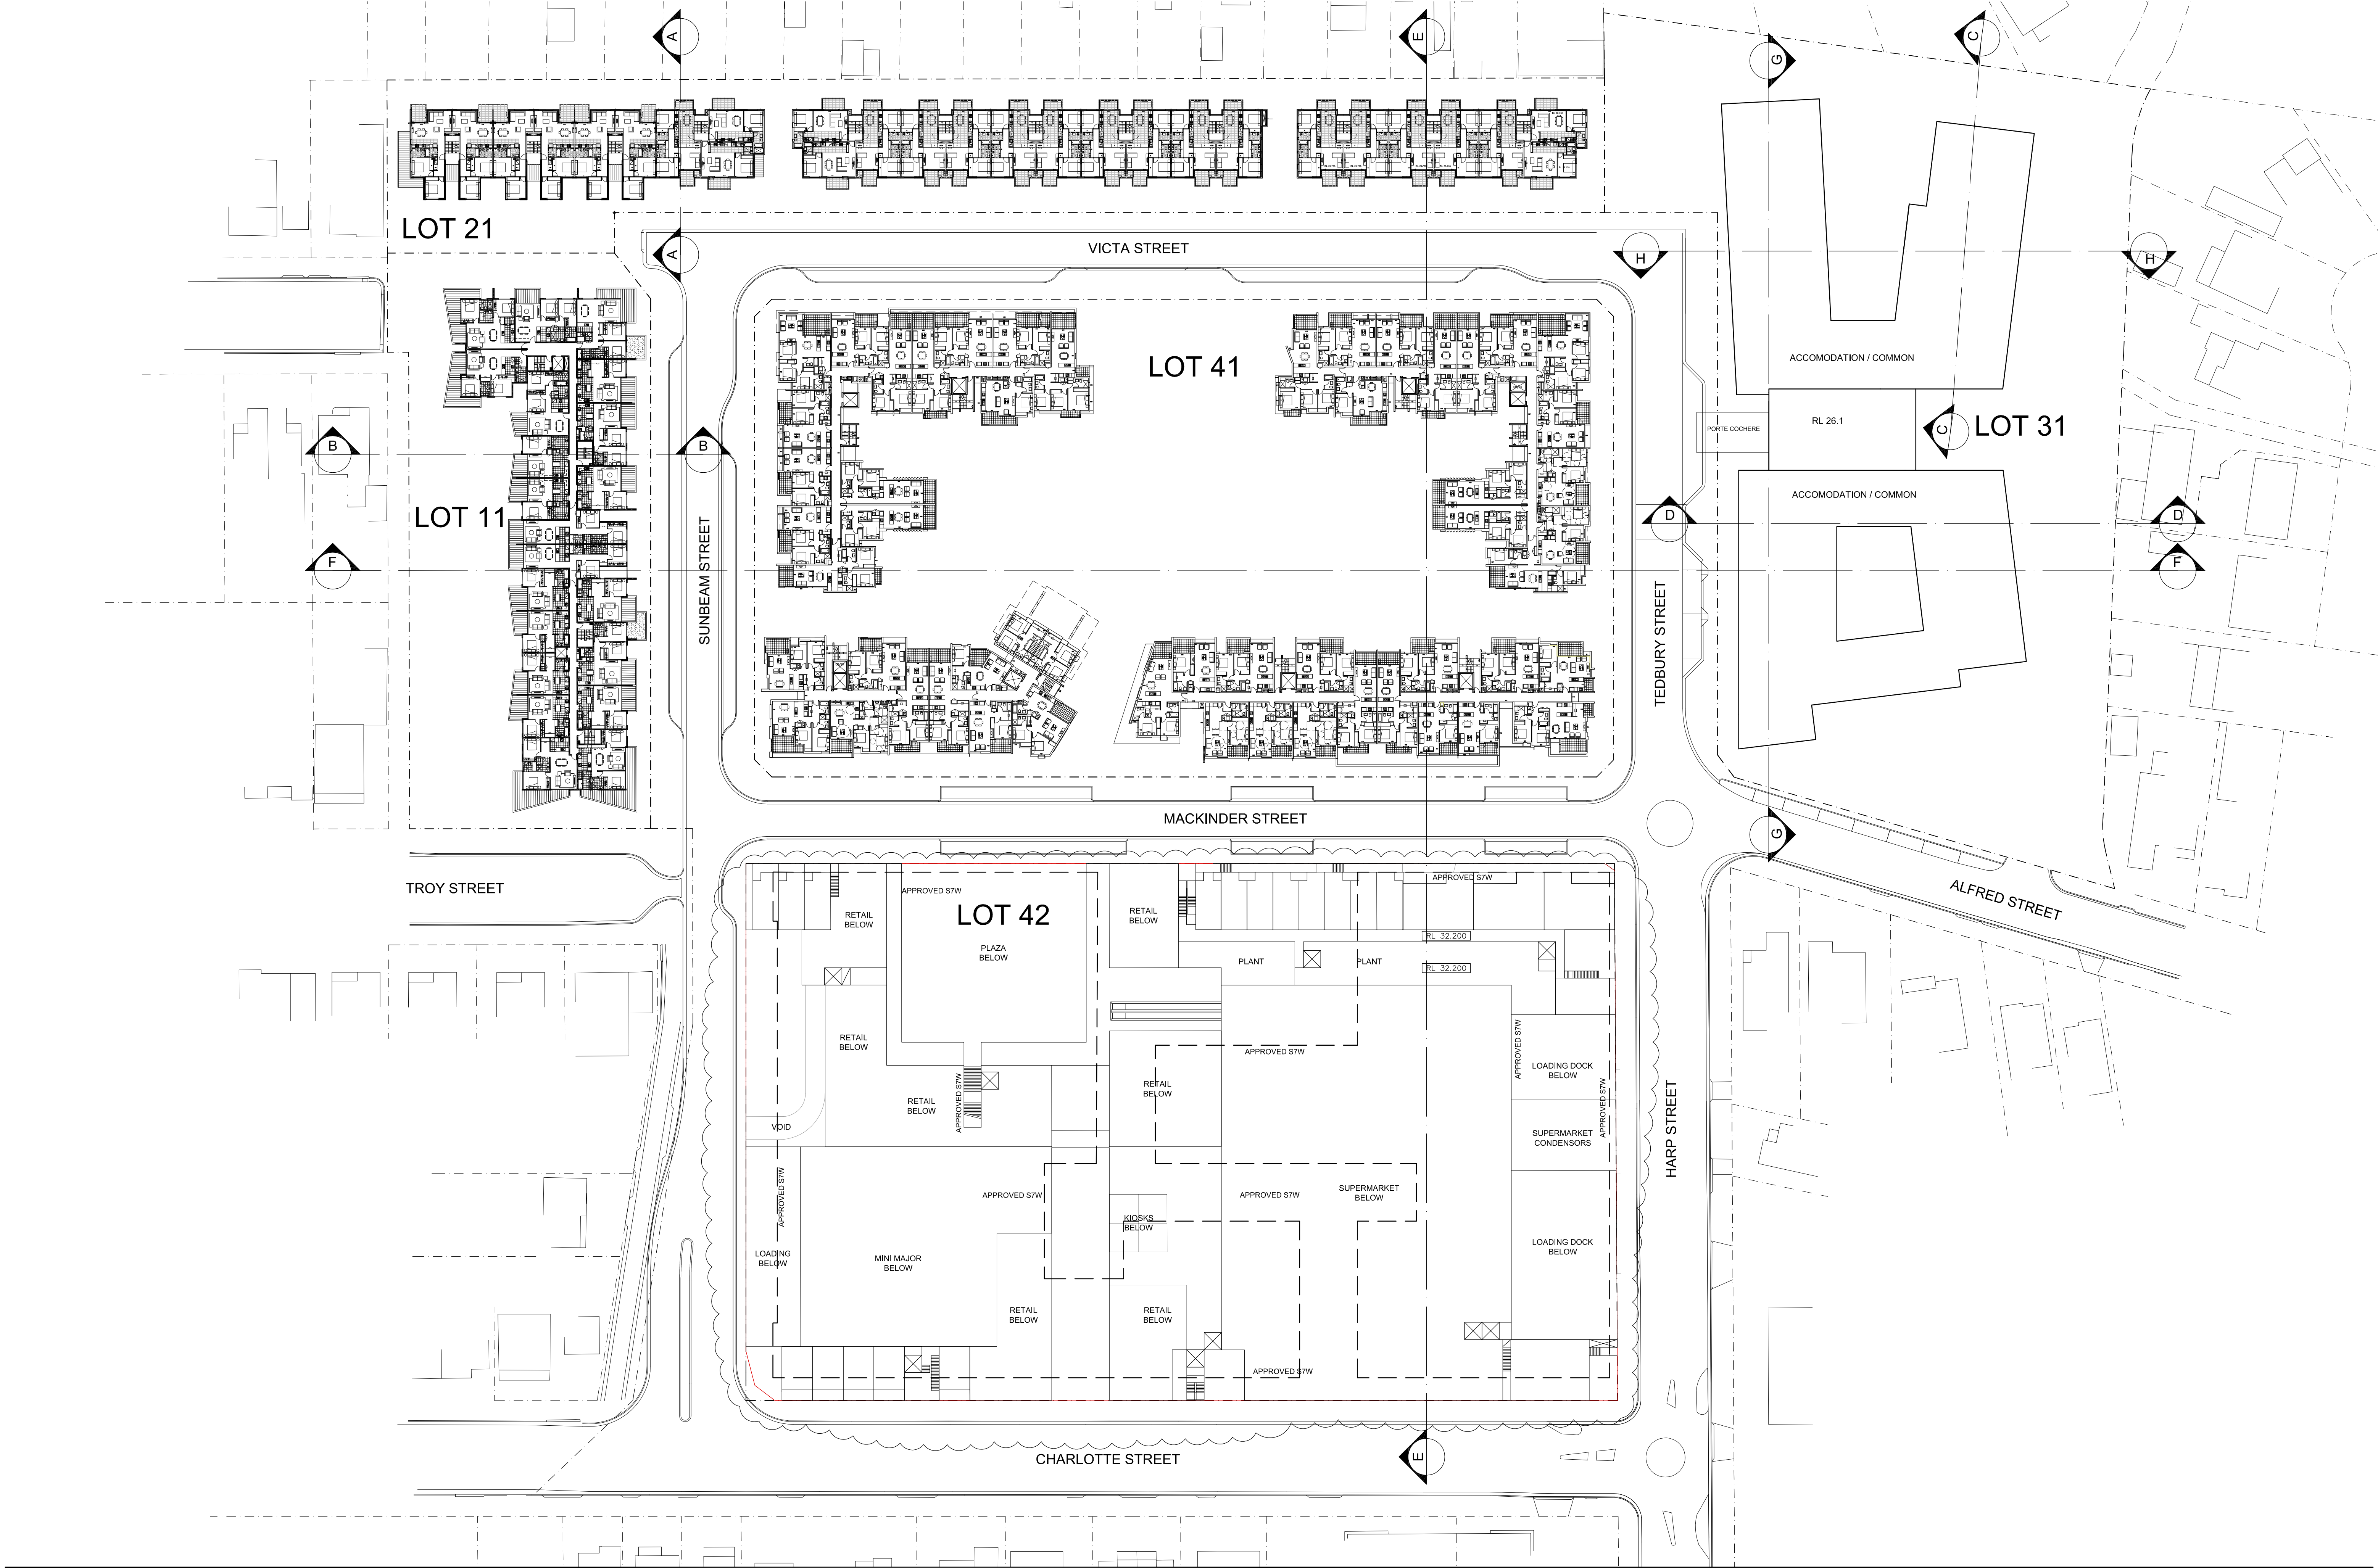


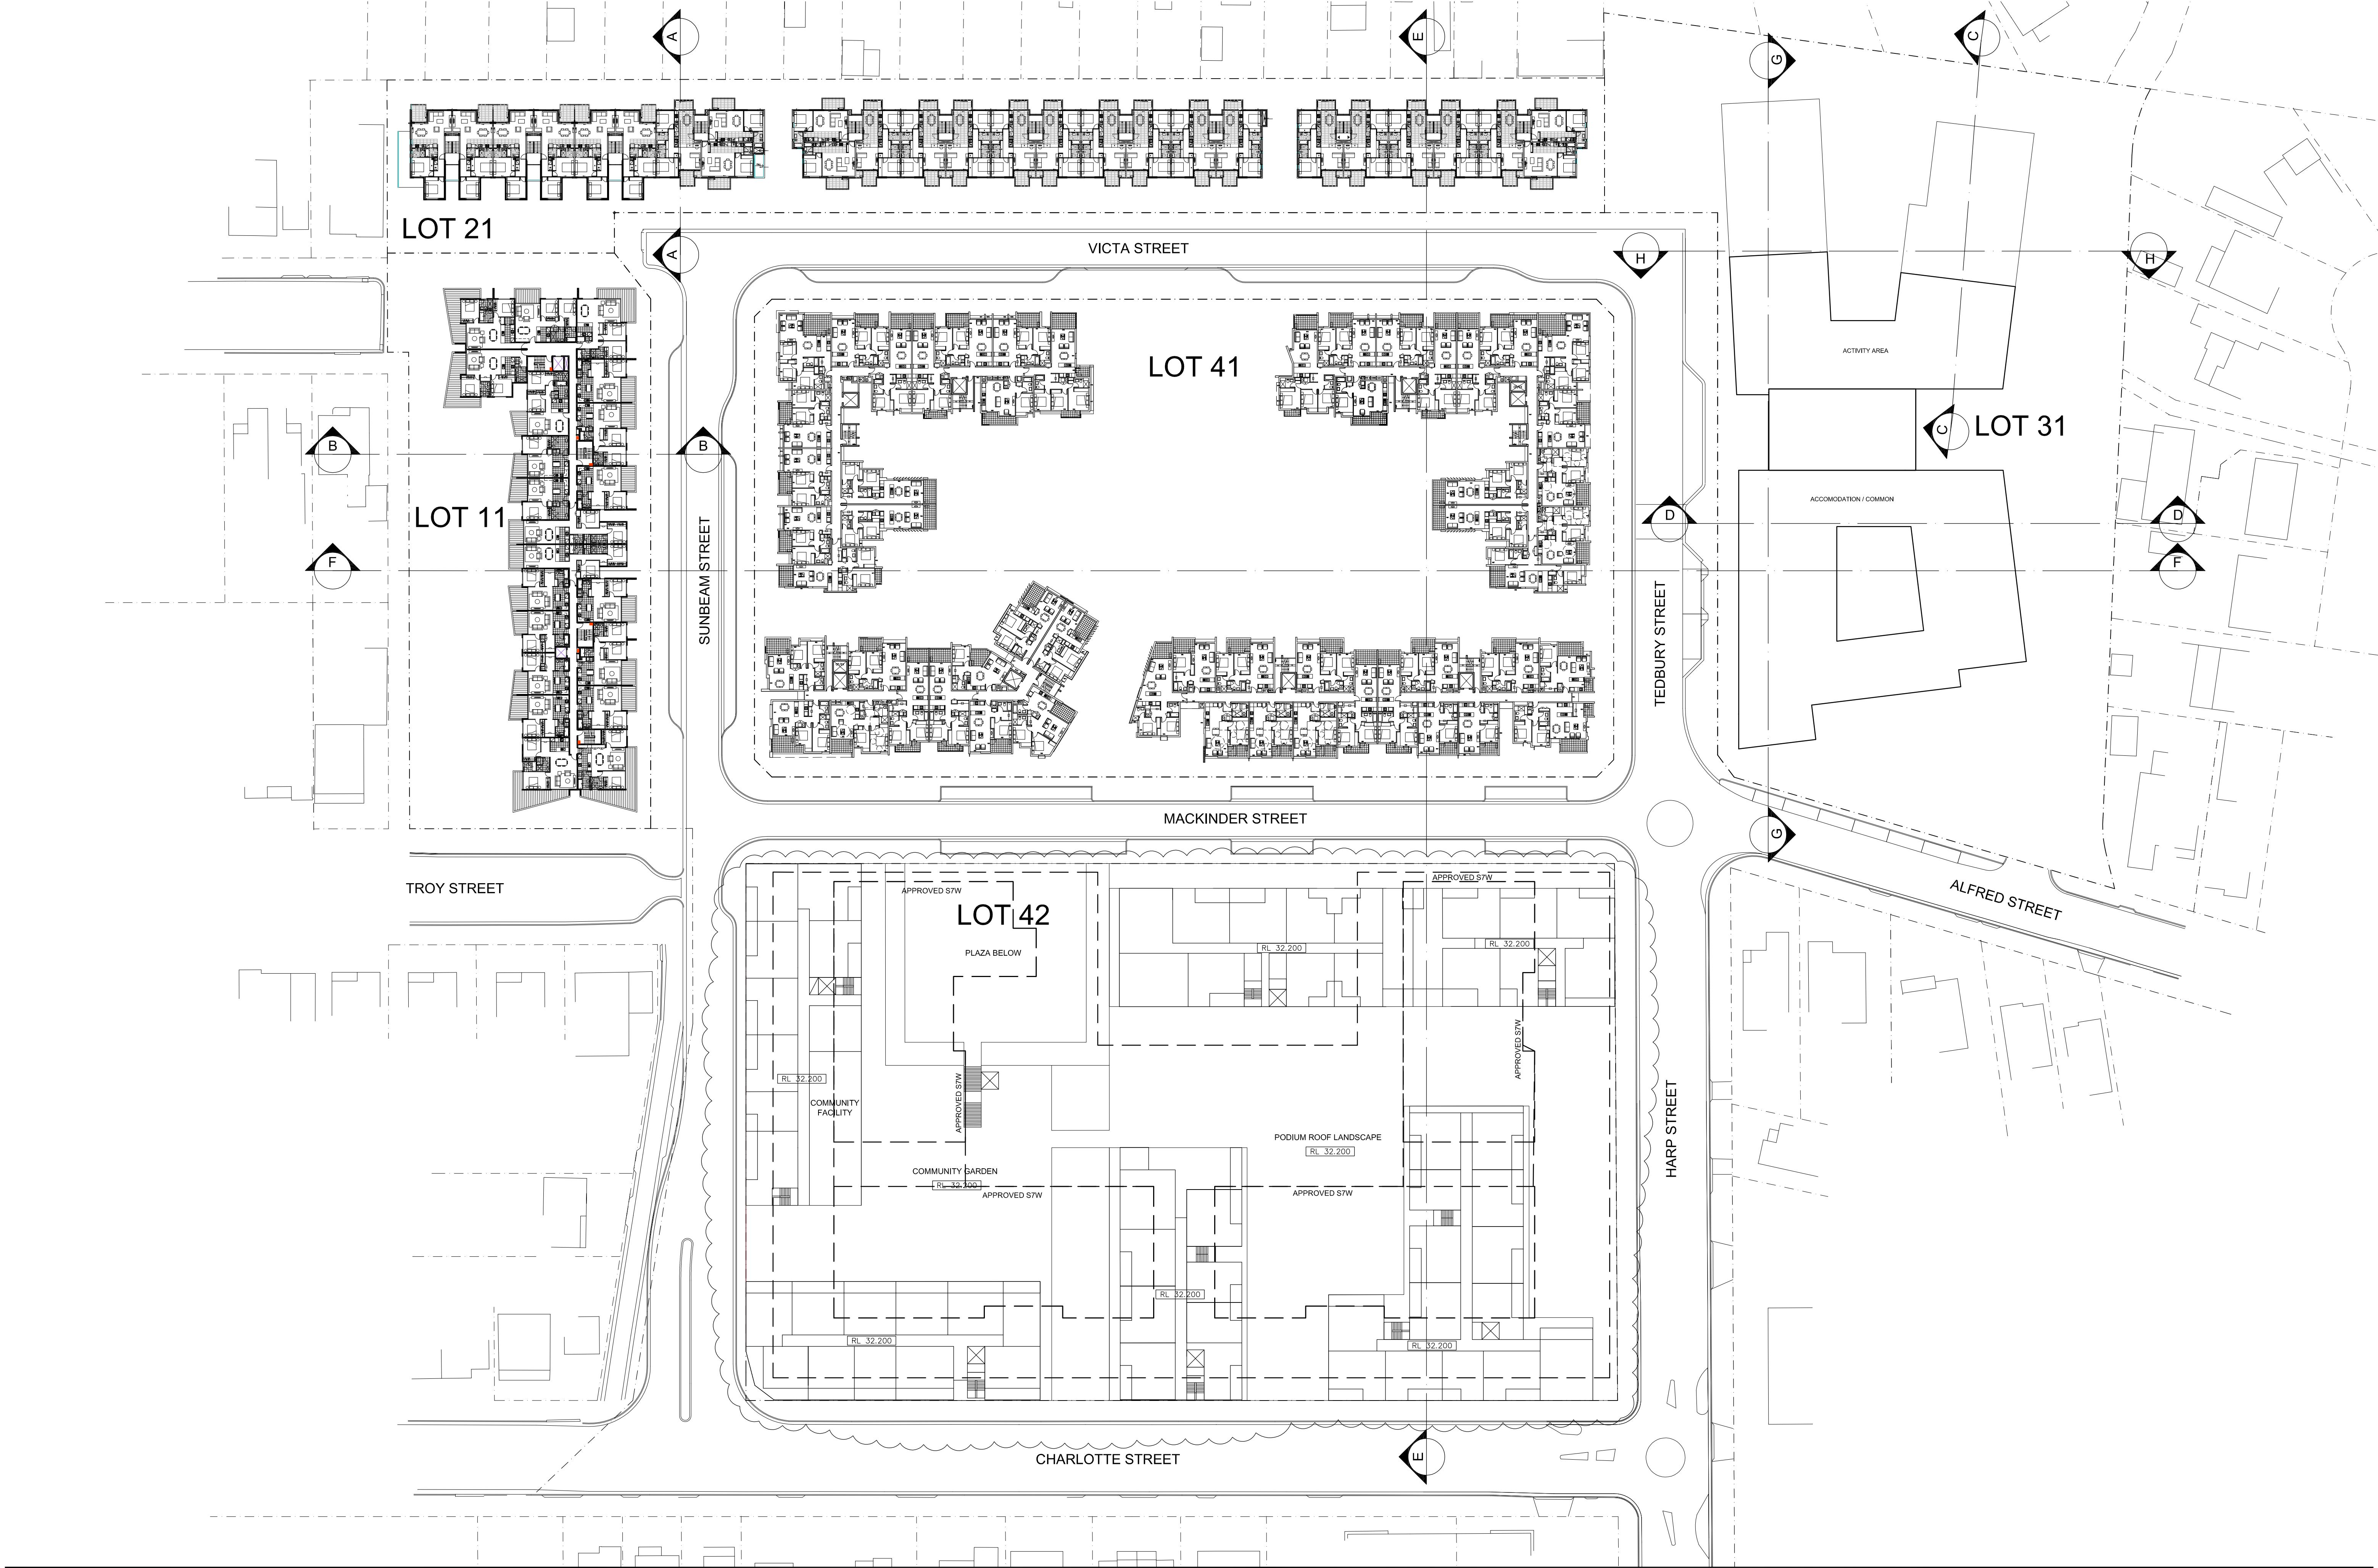


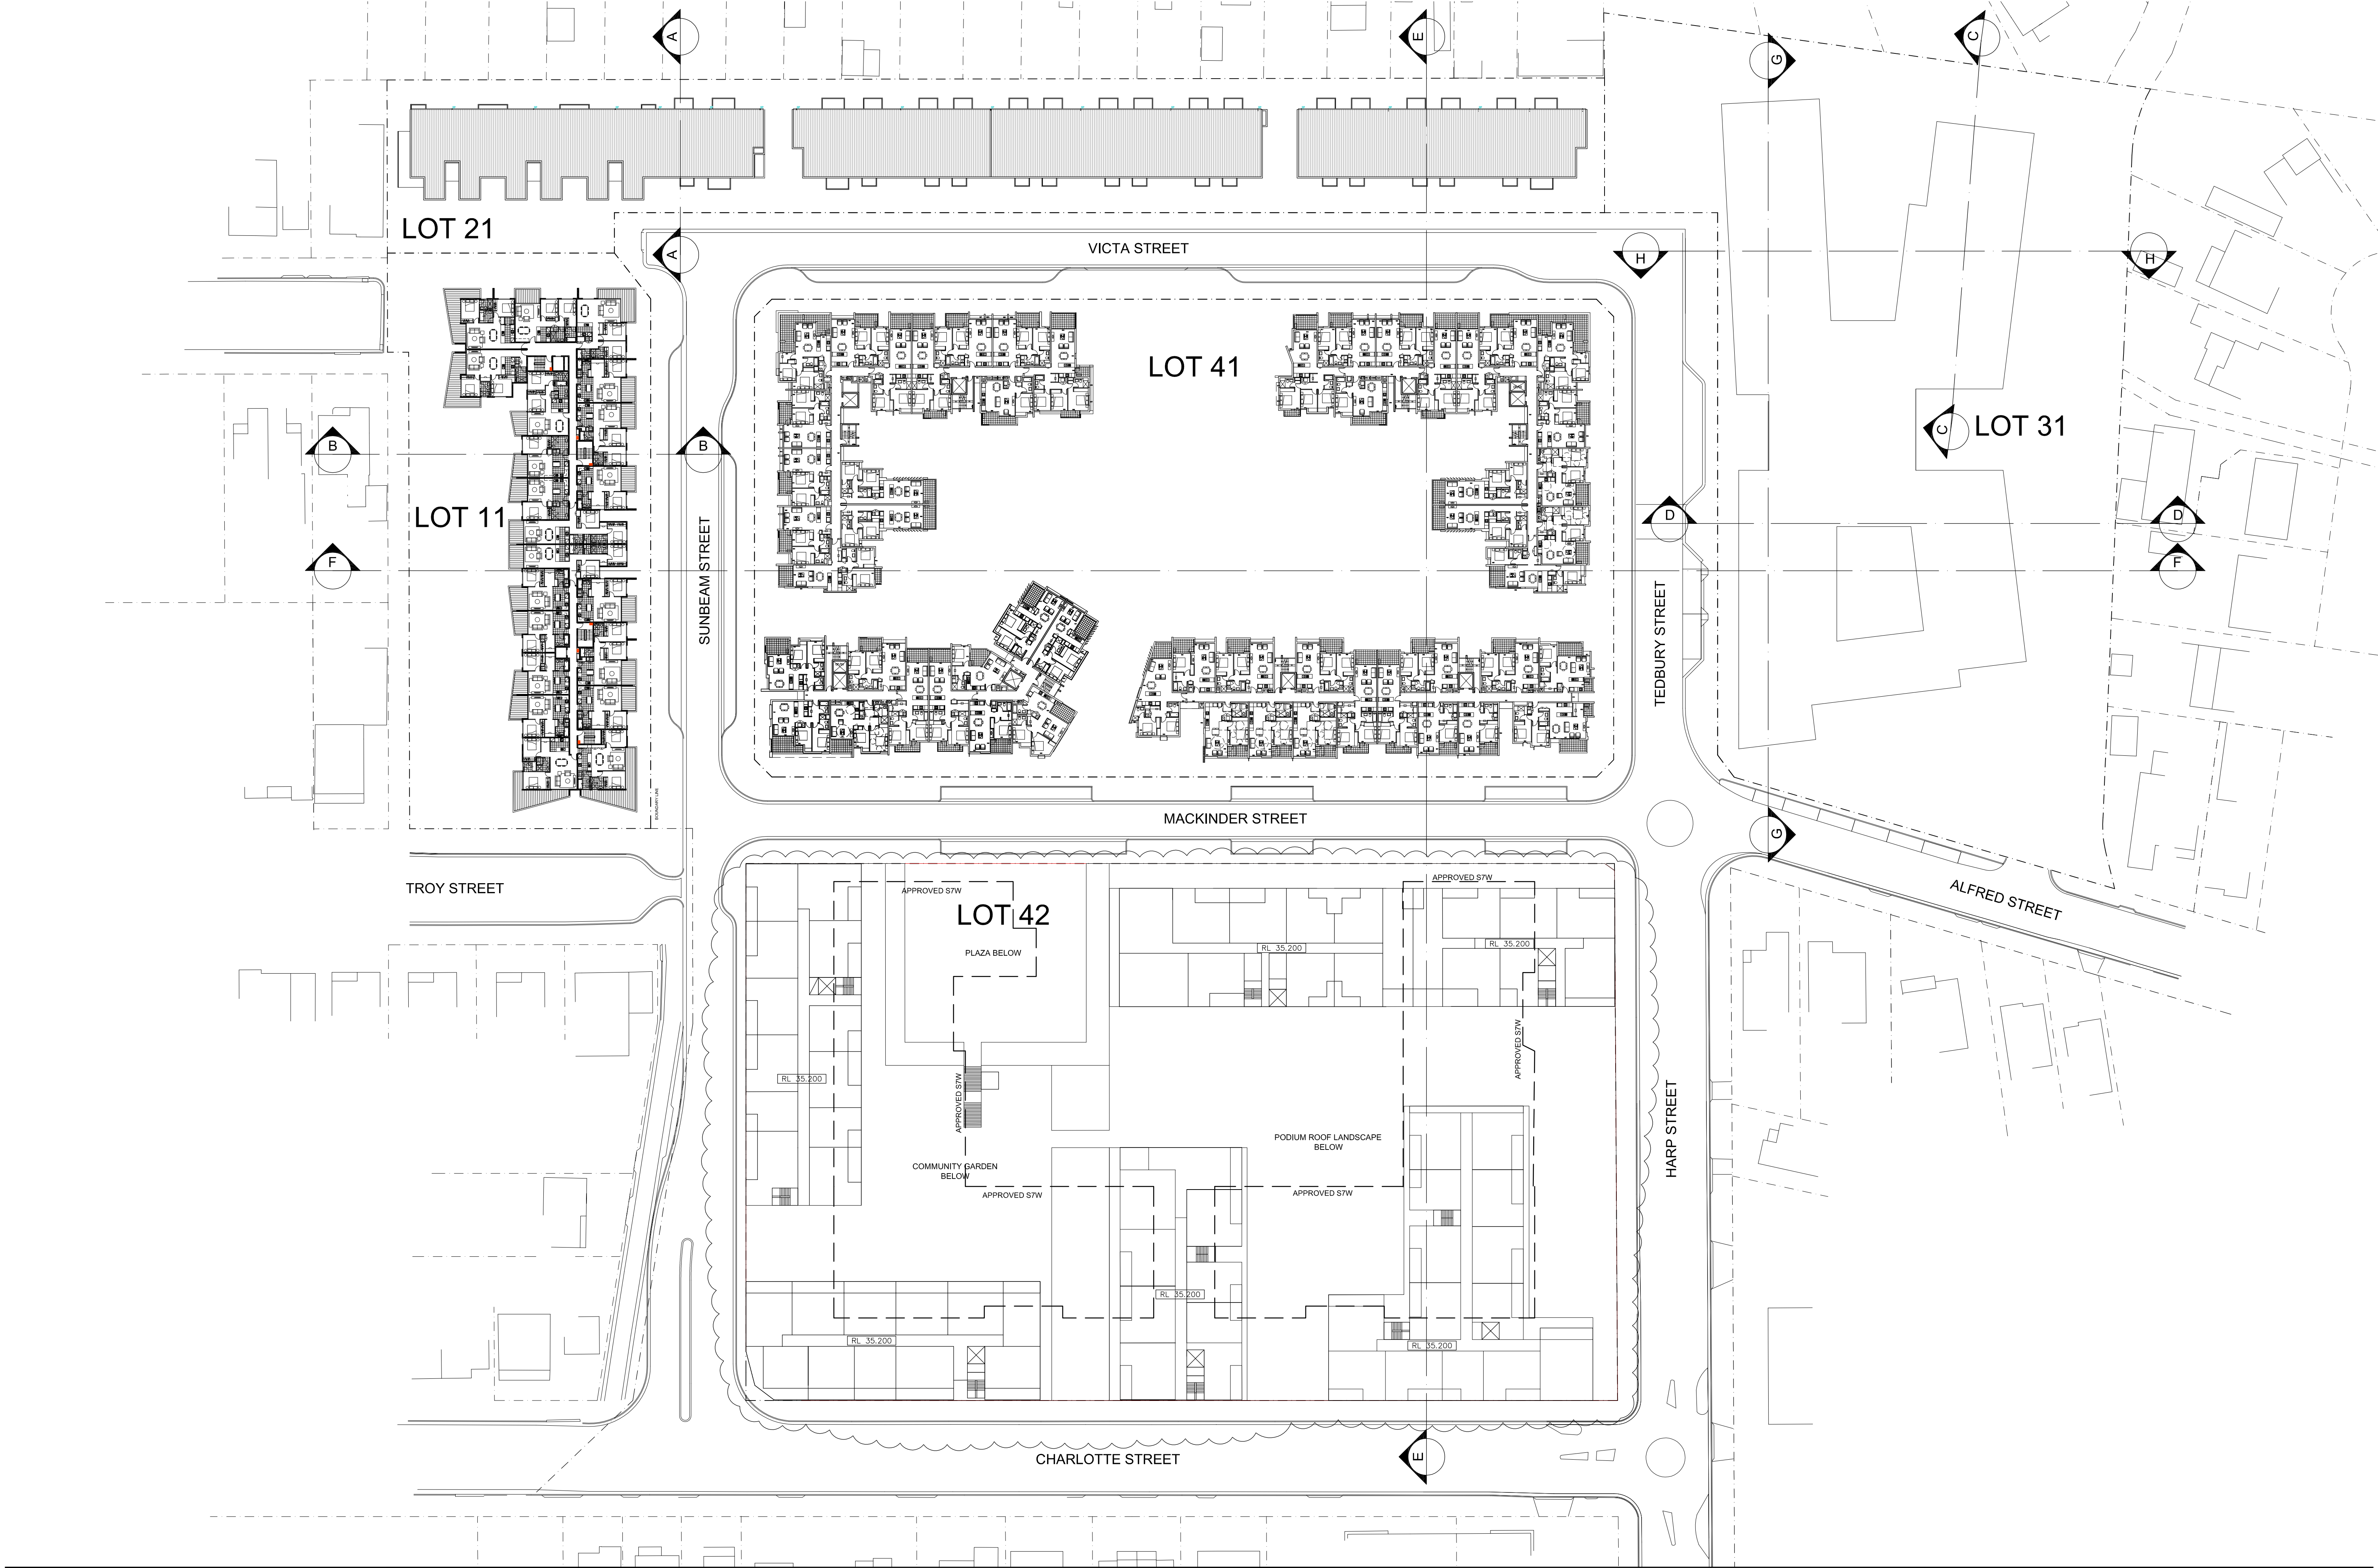


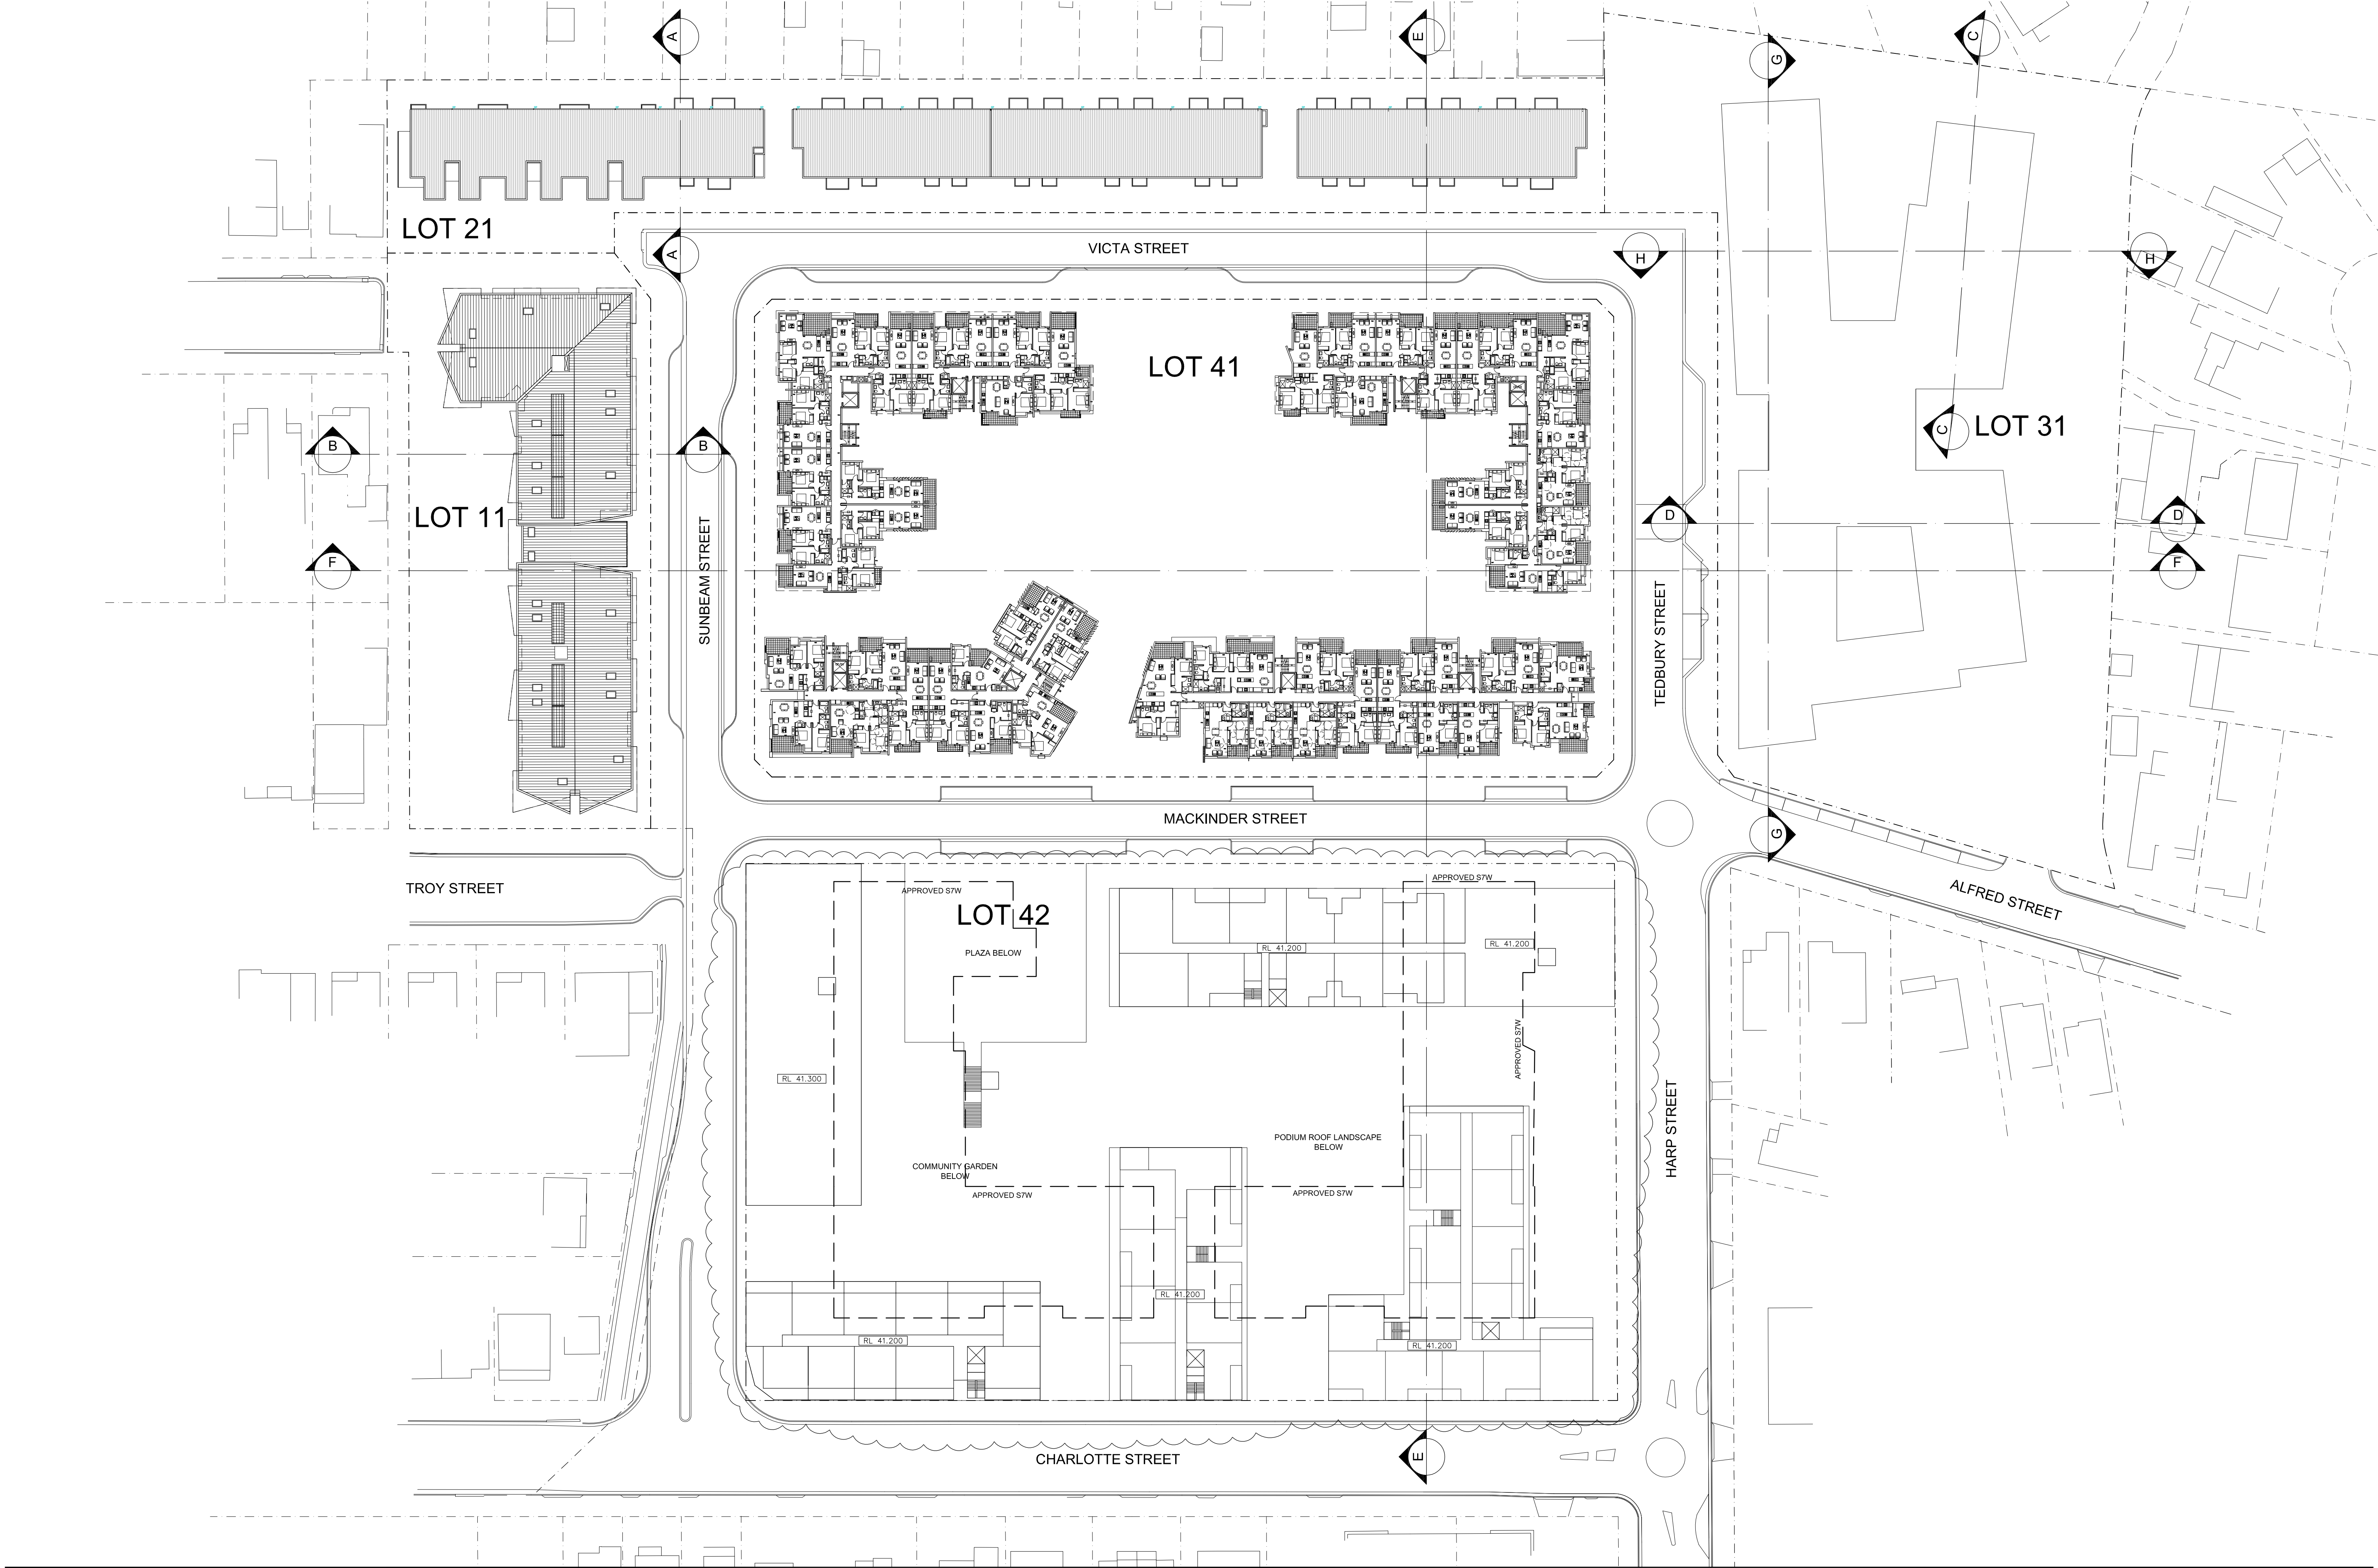


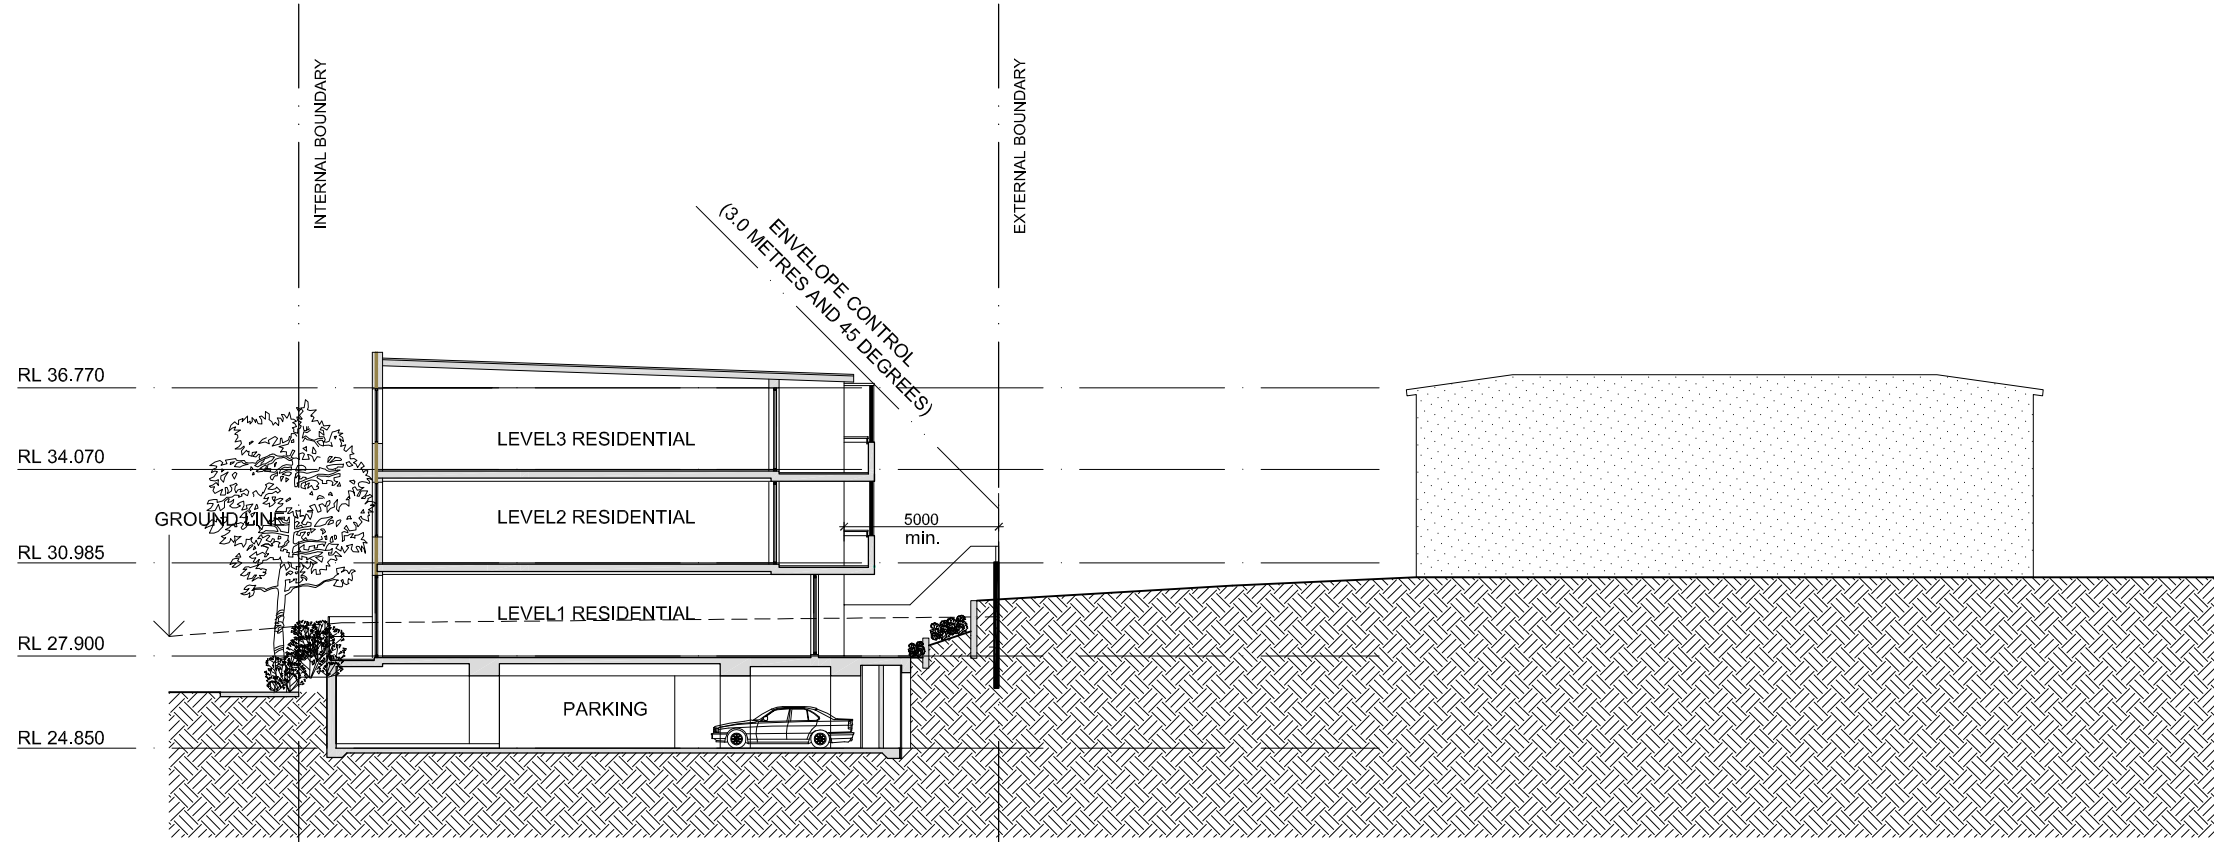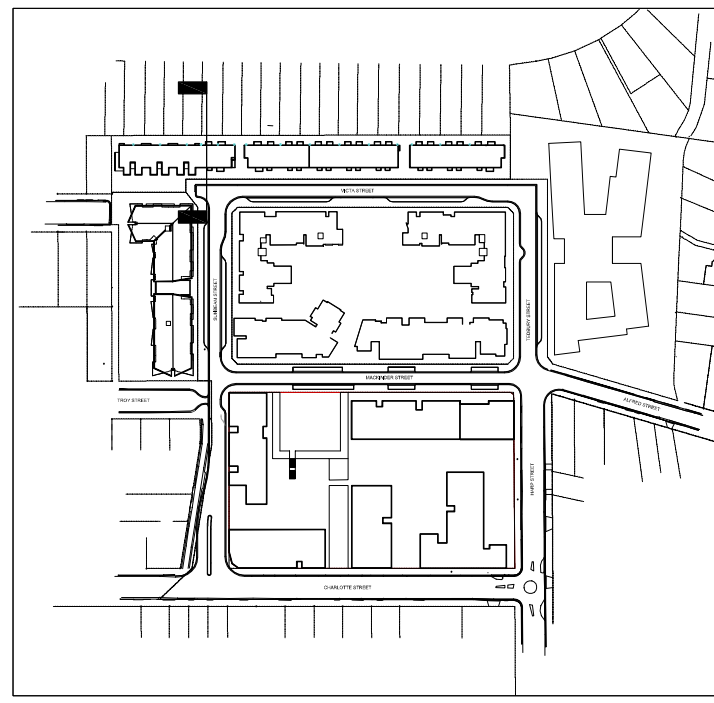



SECTION AA
LOT 21
RESIDENTIAL BUILDING

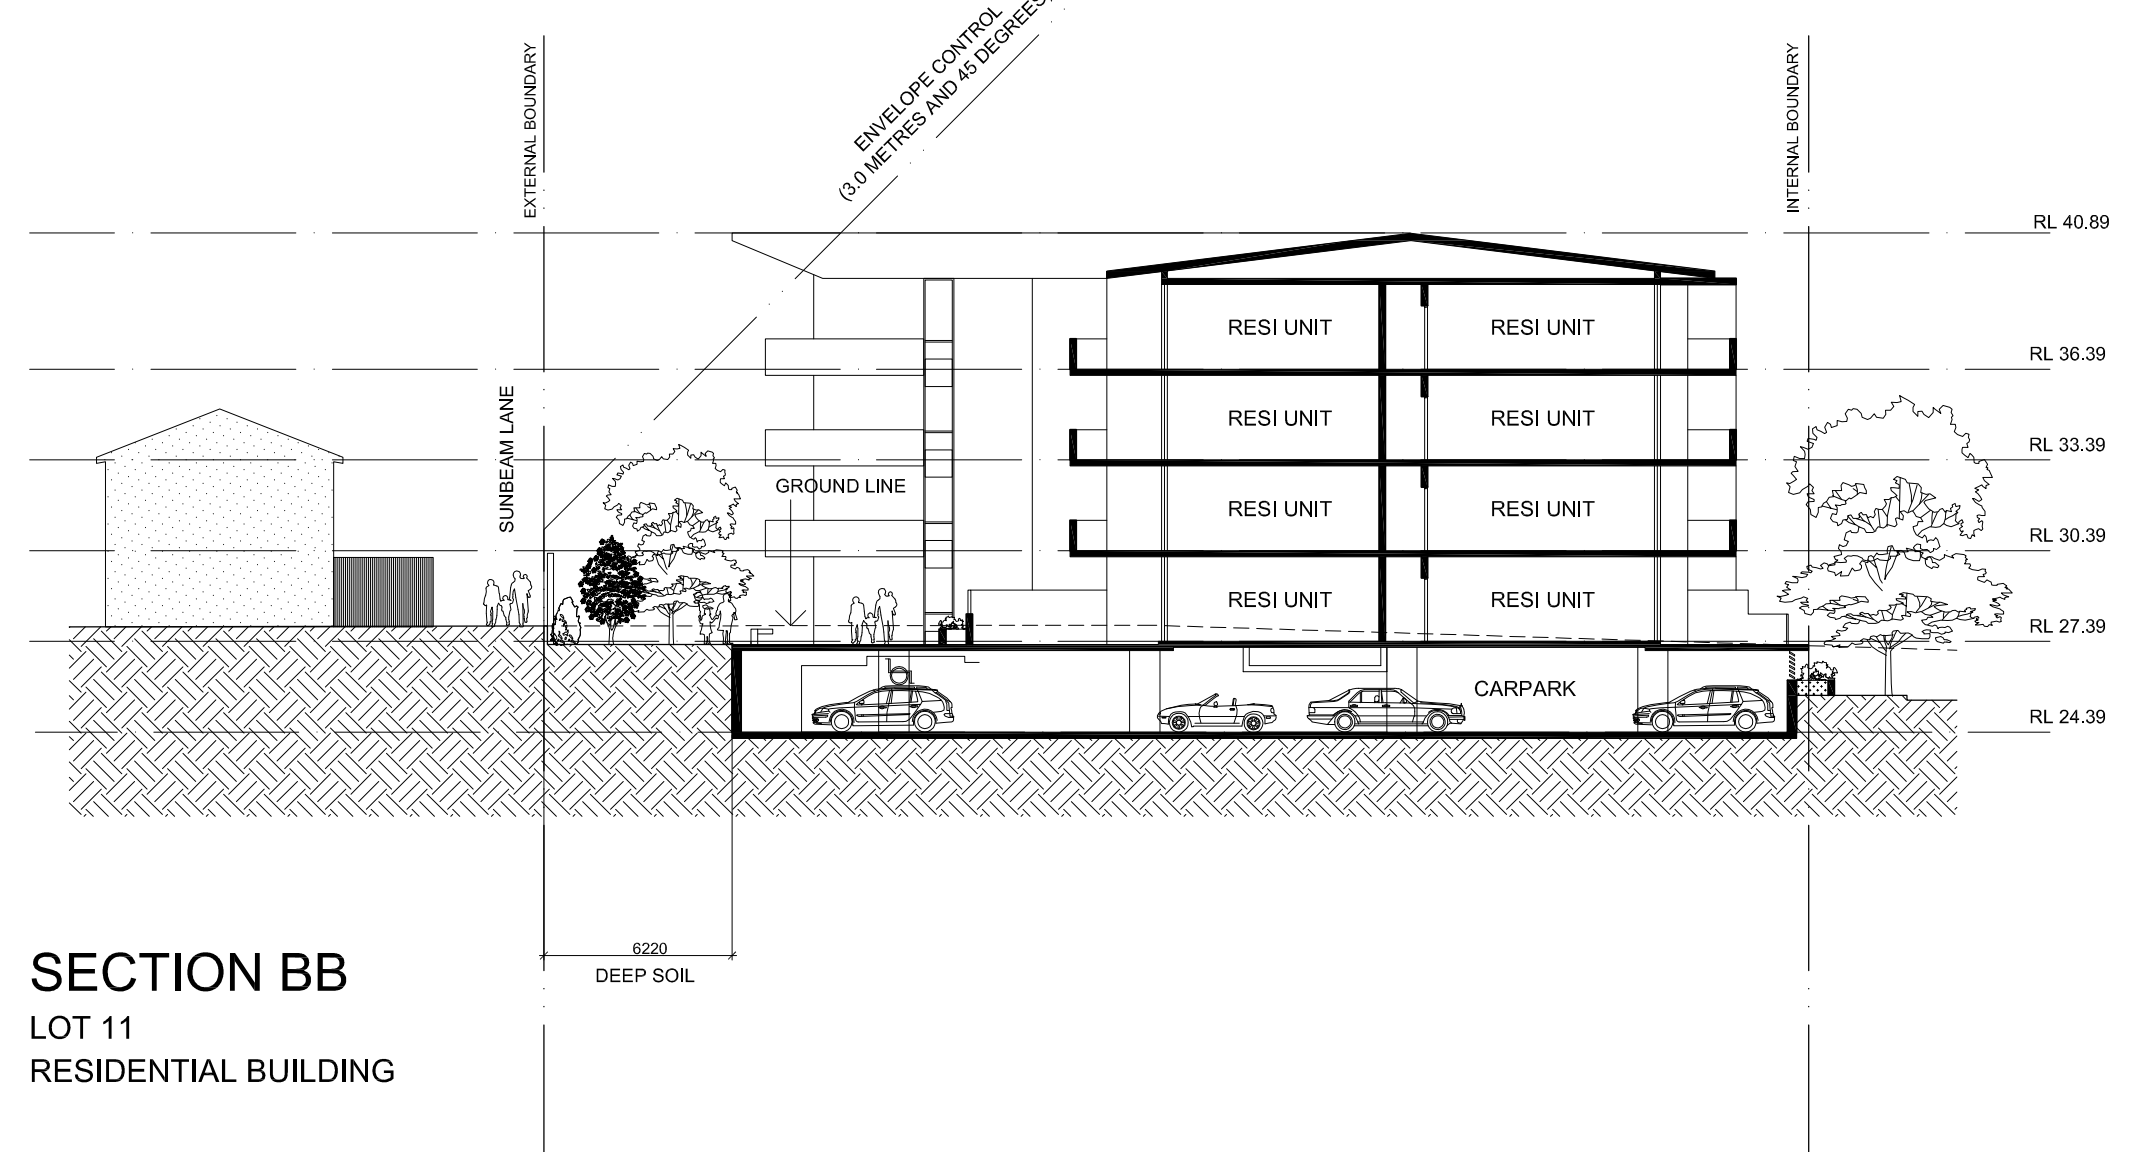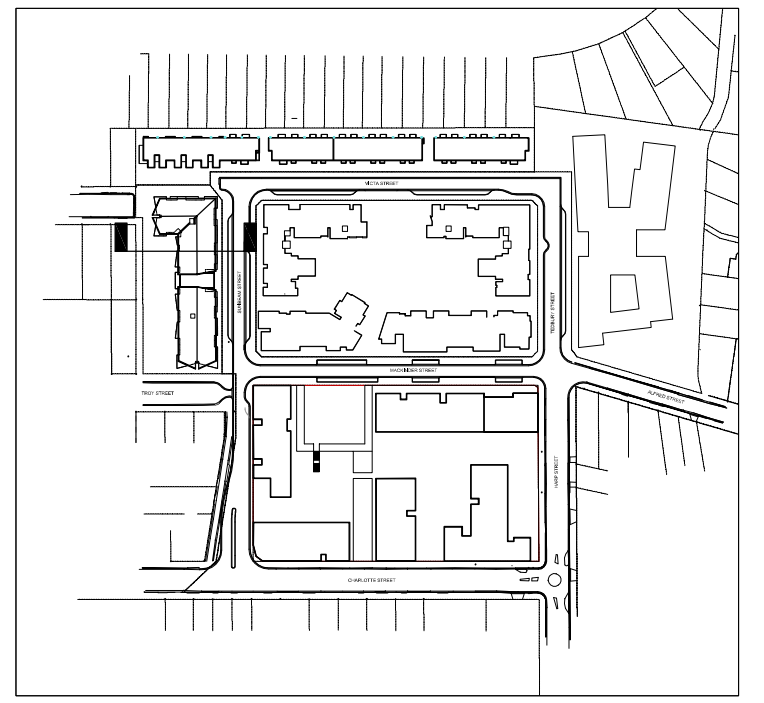

SECTION BB
LOT 11
RESIDENTIAL BUILDING

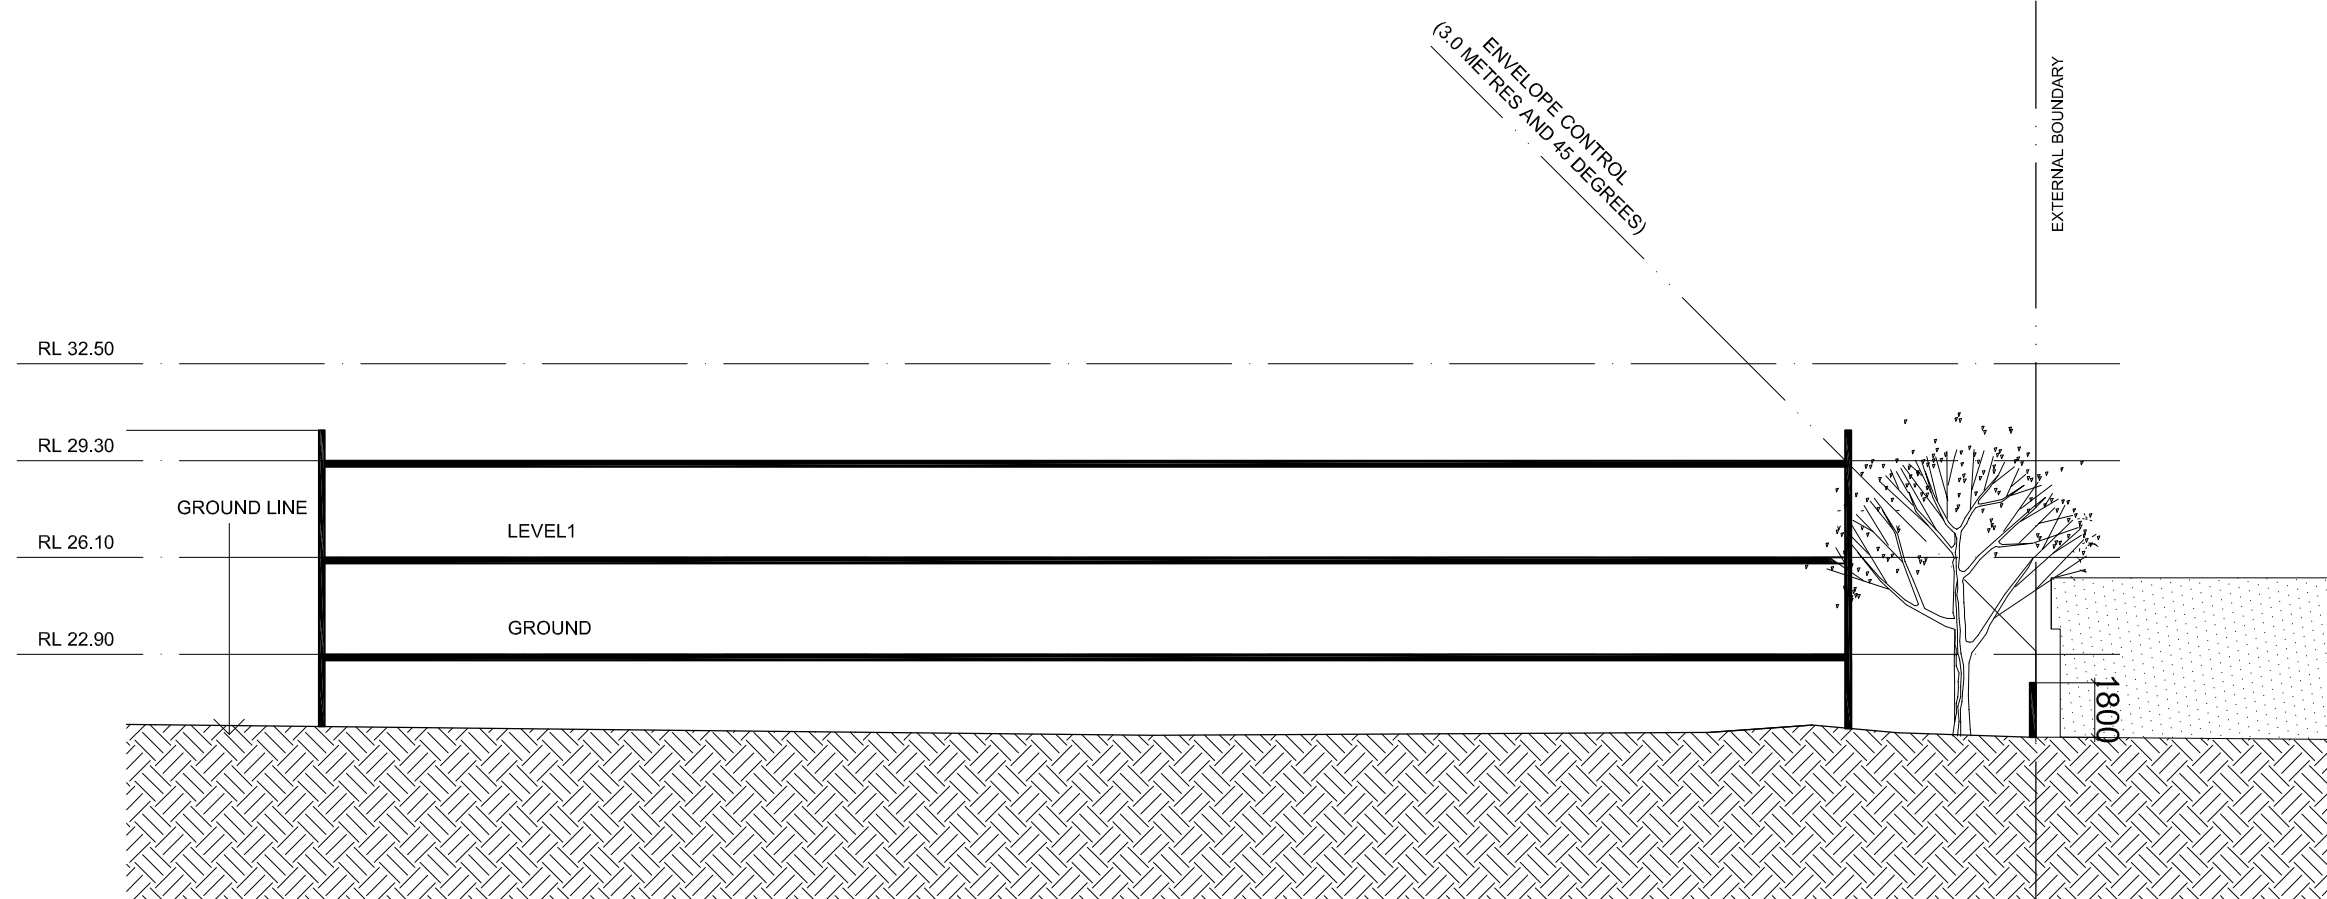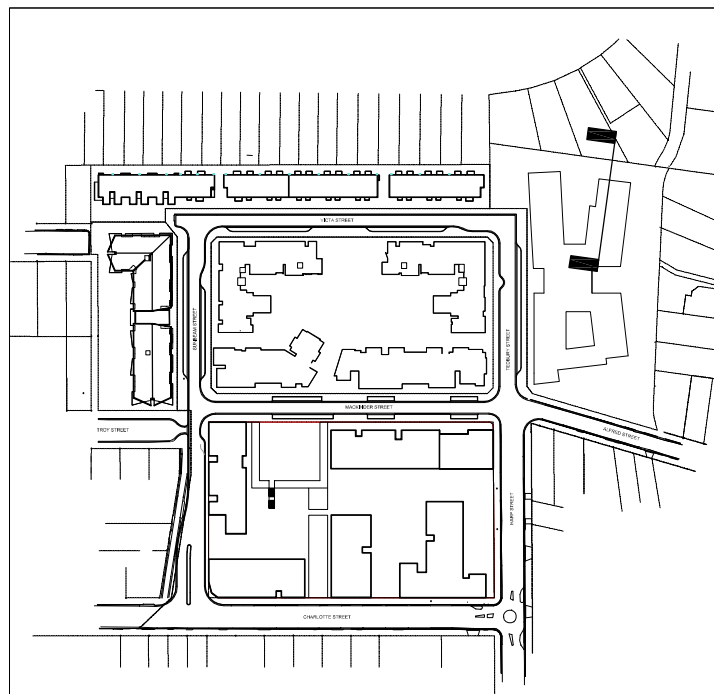

SECTION CC
LOT 31
SENIORS LIVING COMPLEX

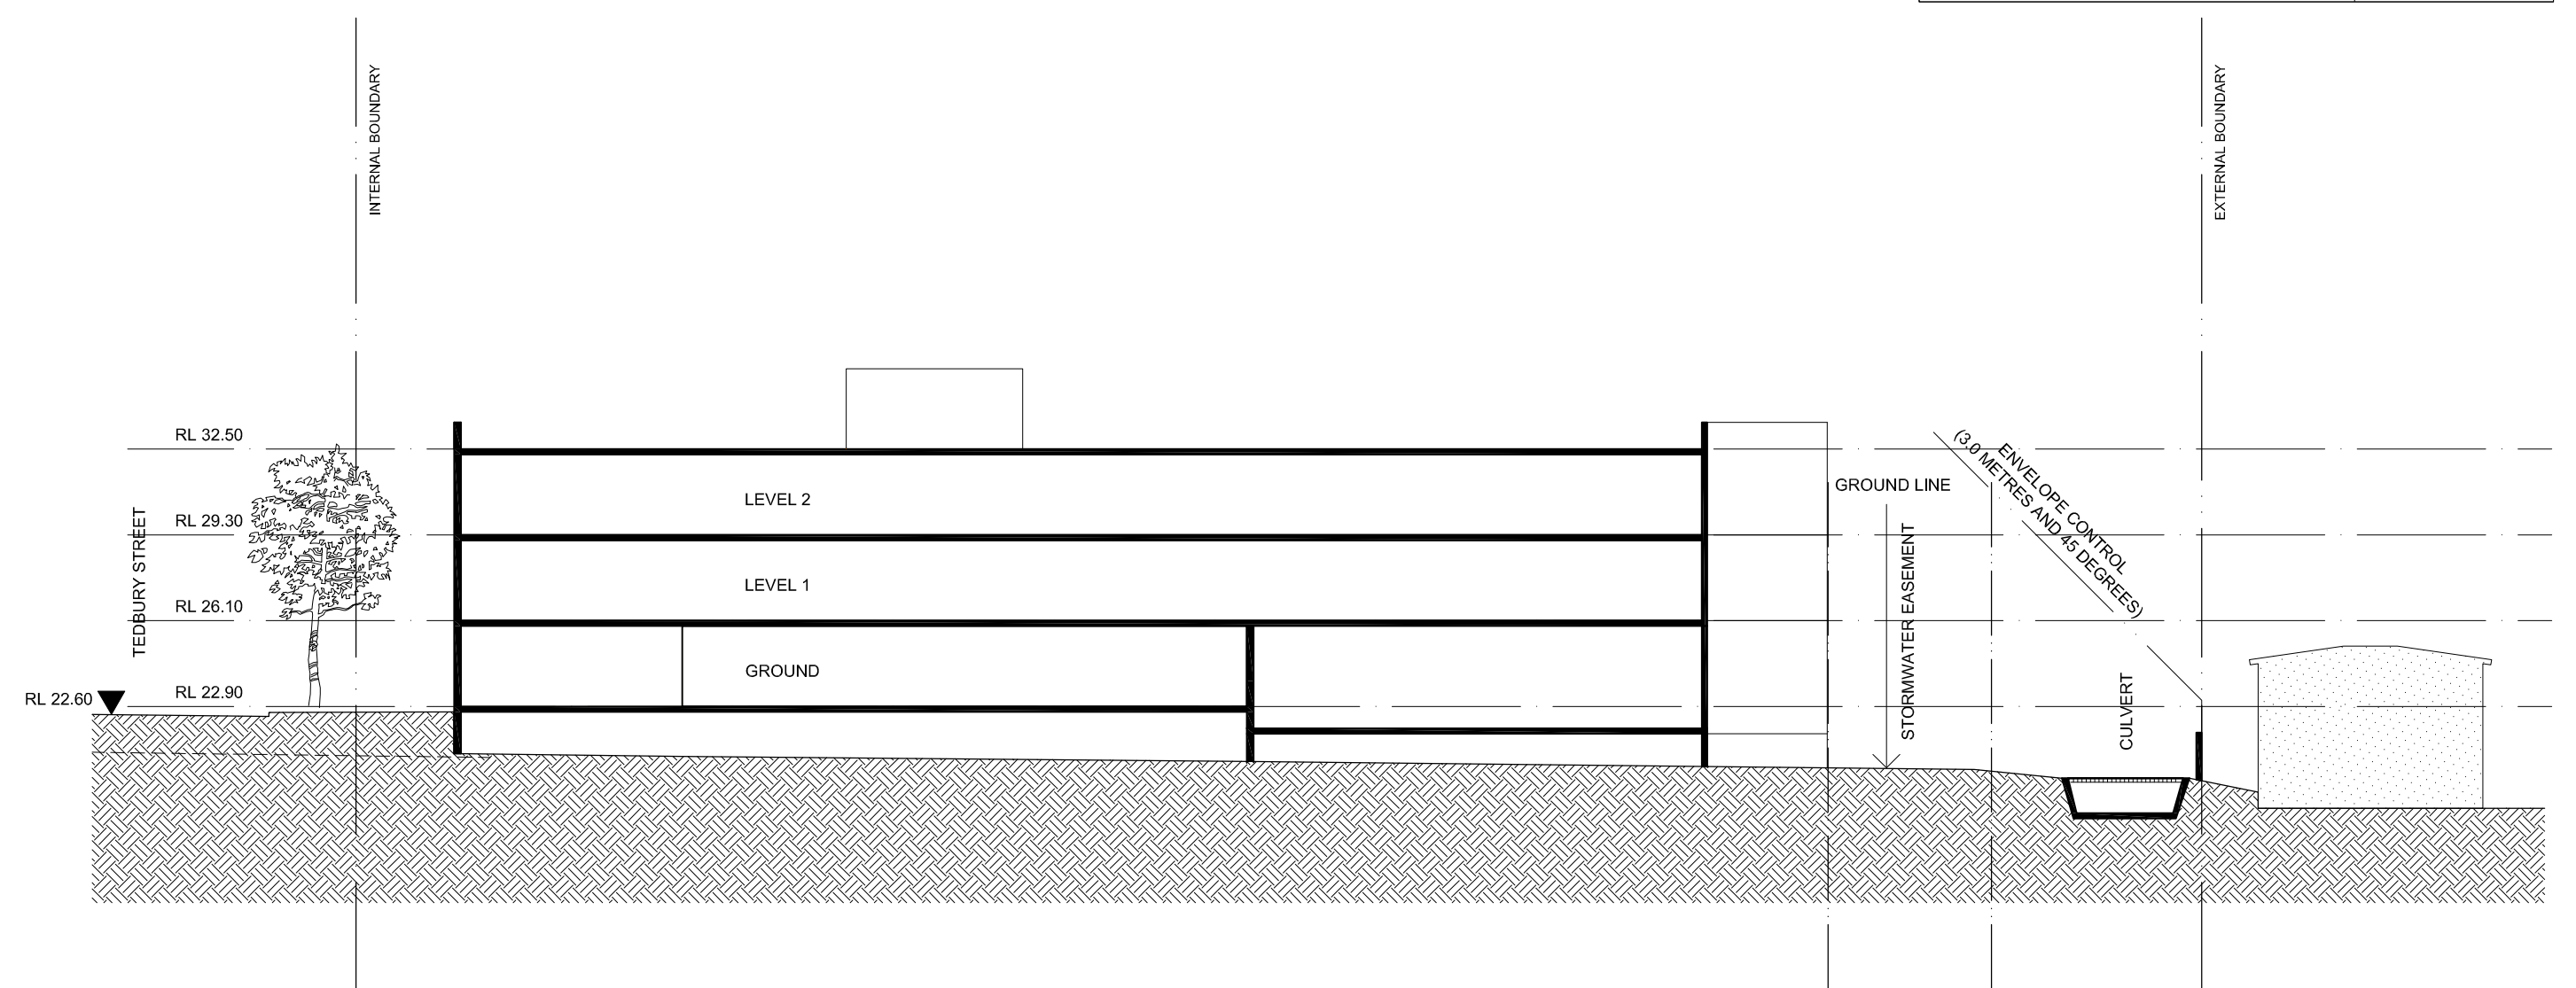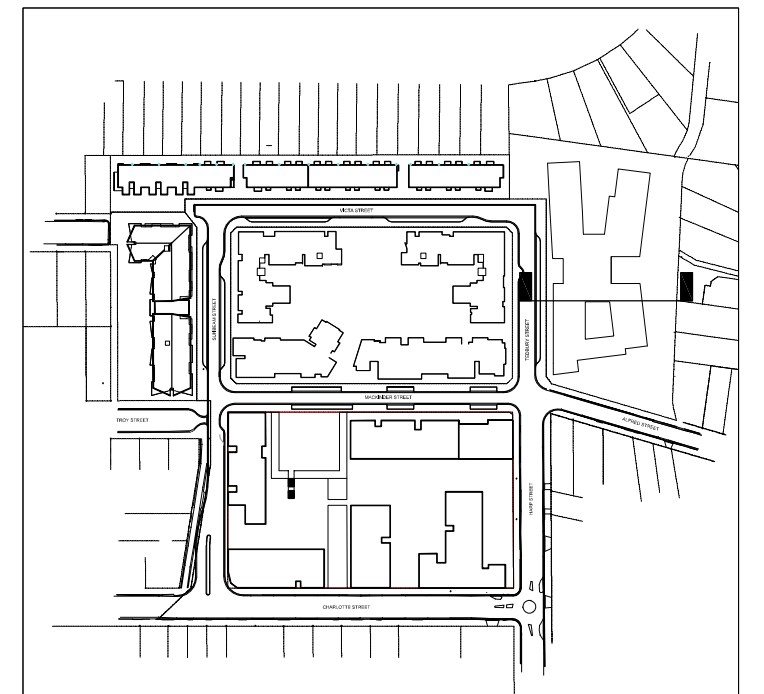

SECTION DD
LOT 31
SENIORS LIVING COMPLEX

ISSUE	DATE	DESCRIPTION
F	01/08/2012	ISSUE FOR S75W MODIFICATION
E	12/03/2012	ISSUE FOR S75W MODIFICATION
D	18/12/2009	REVISED PREFERRED PROJECT APPLICATION
C	20/04/2009	REVISED ISSUE FOR DA (CONCEPT)
B	01/10/2008	PRELIM ISSUE FOR CONCEPT
A	18/09/2008	PRELIM ISSUE FOR CONCEPT

Architects
KANNFINCH
Master Planning Architecture
Interiors Urban Design
www.kannfinch.com



Client



Project:

**CLEMTON PARK
RESIDENTIAL DEVELOPMENT**

Scale/Orientation:

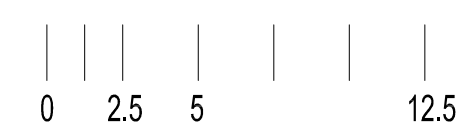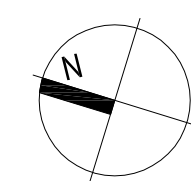

Drawing:

**CONCEPT PLAN ONLY
SECTIONS 1**

Project Number: Drawing Number:

5975.02 S75W 3.01

Issue & Date: J 11.04.14

