
CLEMTON PARK VILLAGE STAGE 3

SECTION 75W MODIFICATION


REVISED 1ST APRIL 2014

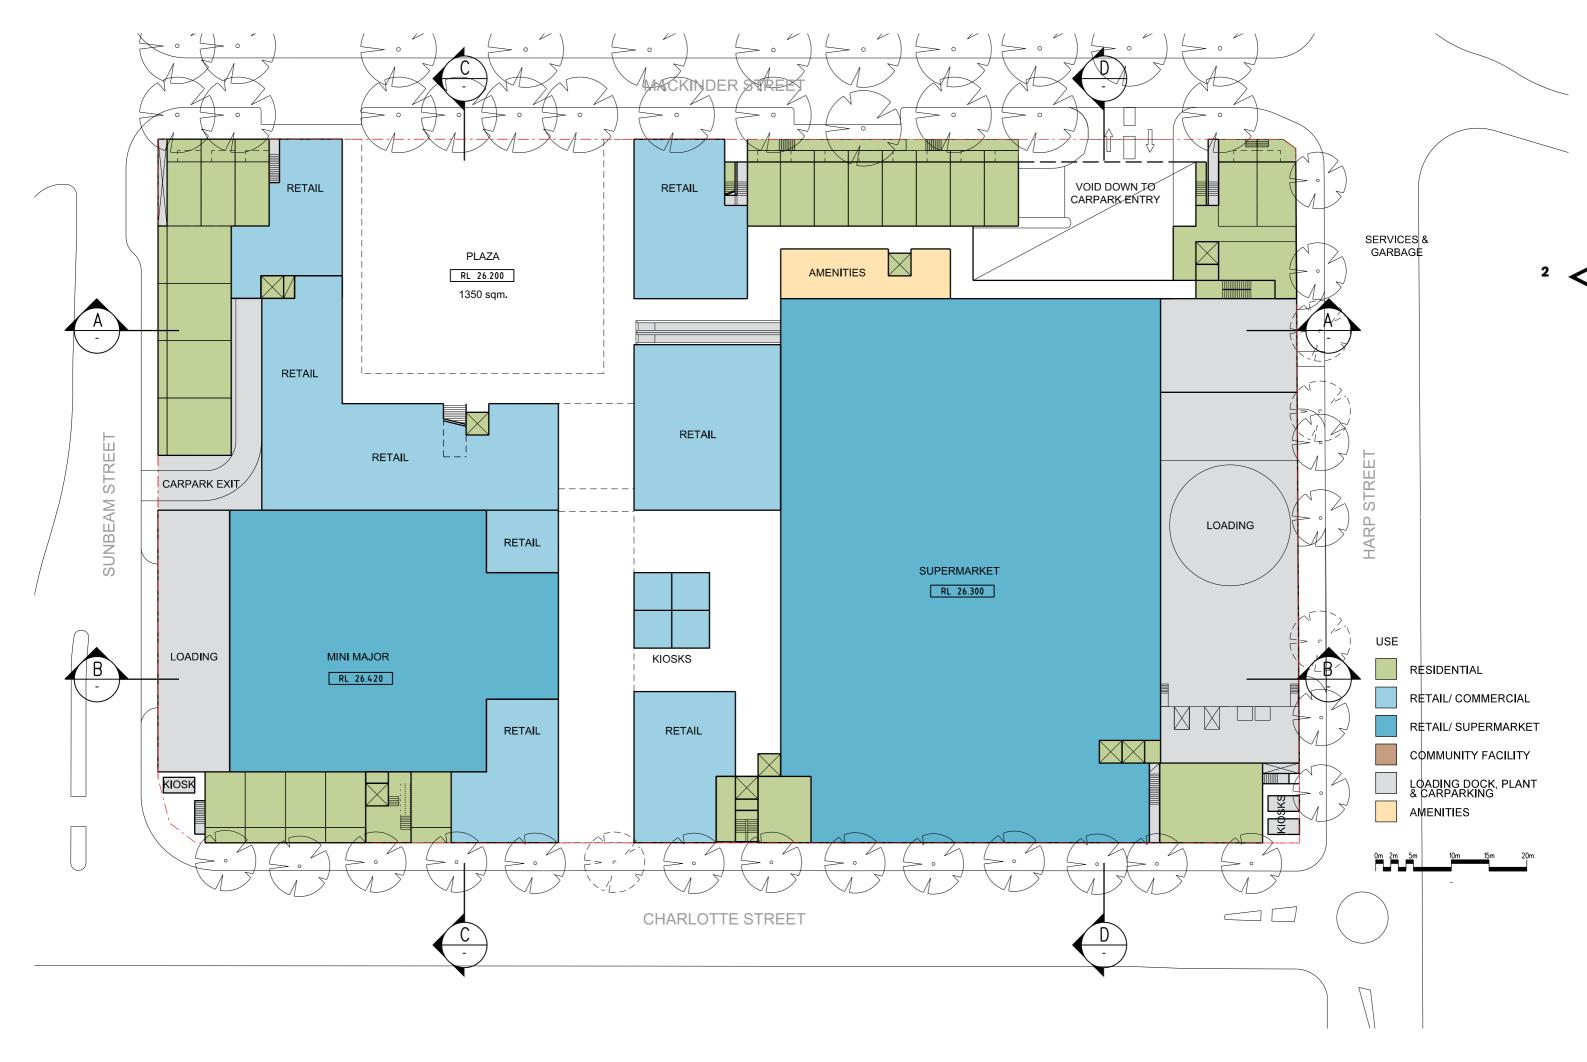







REVISION: C

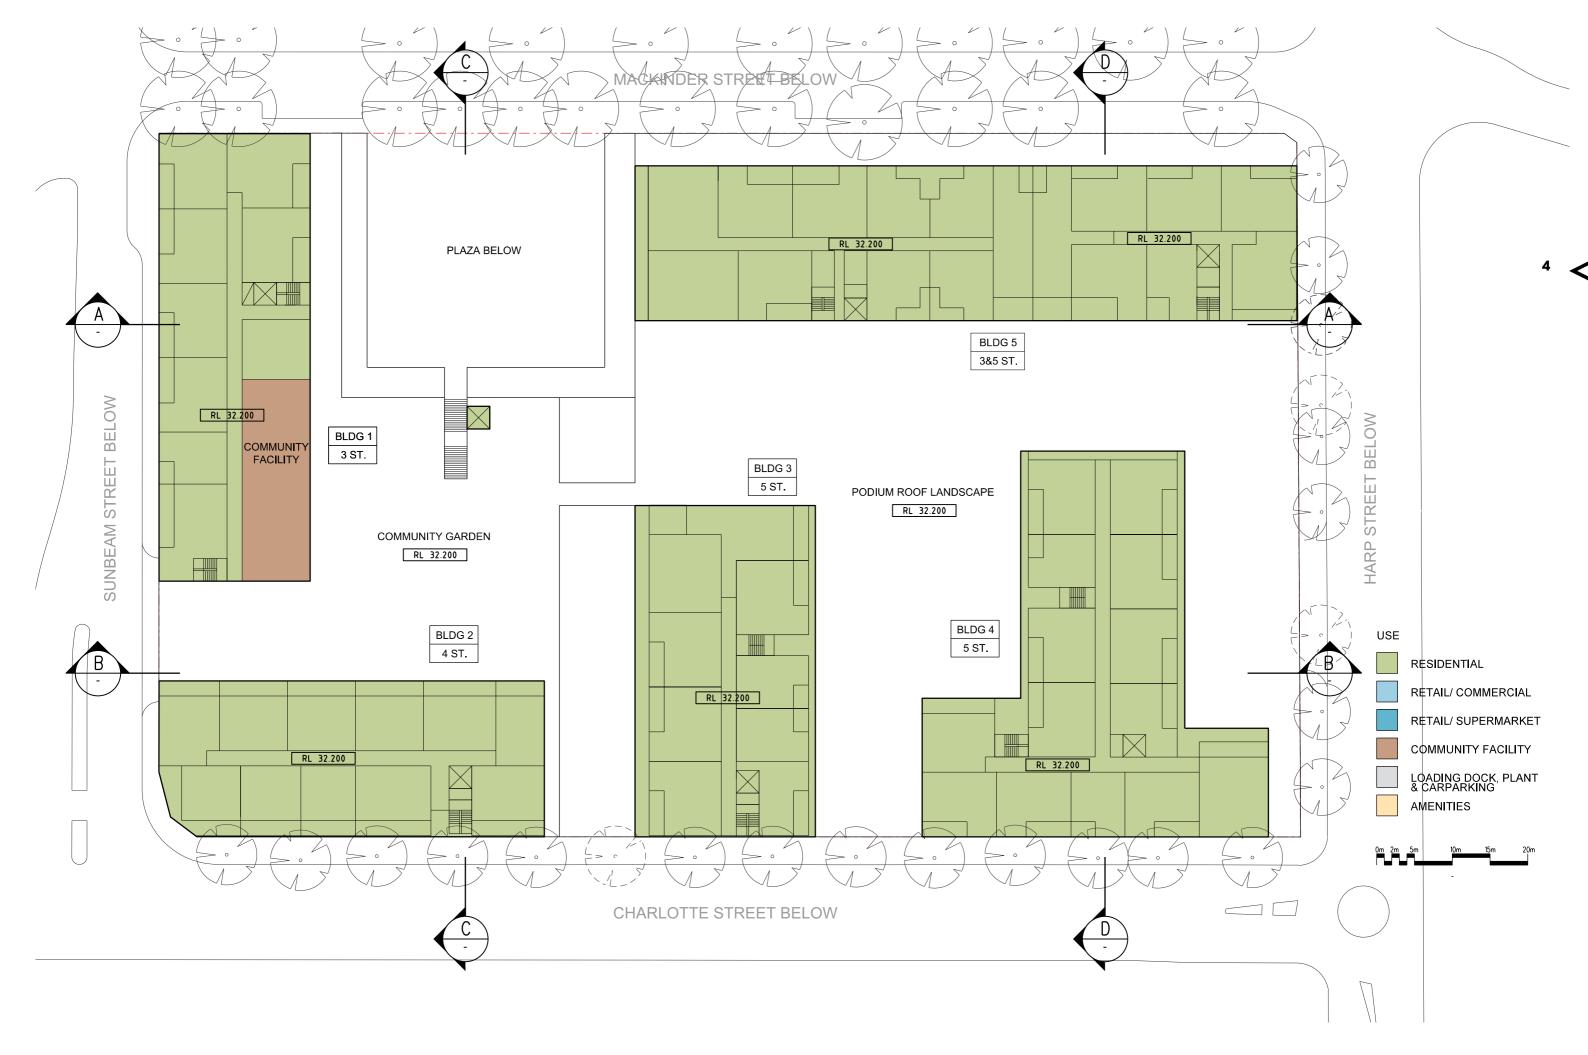


REVISION: C

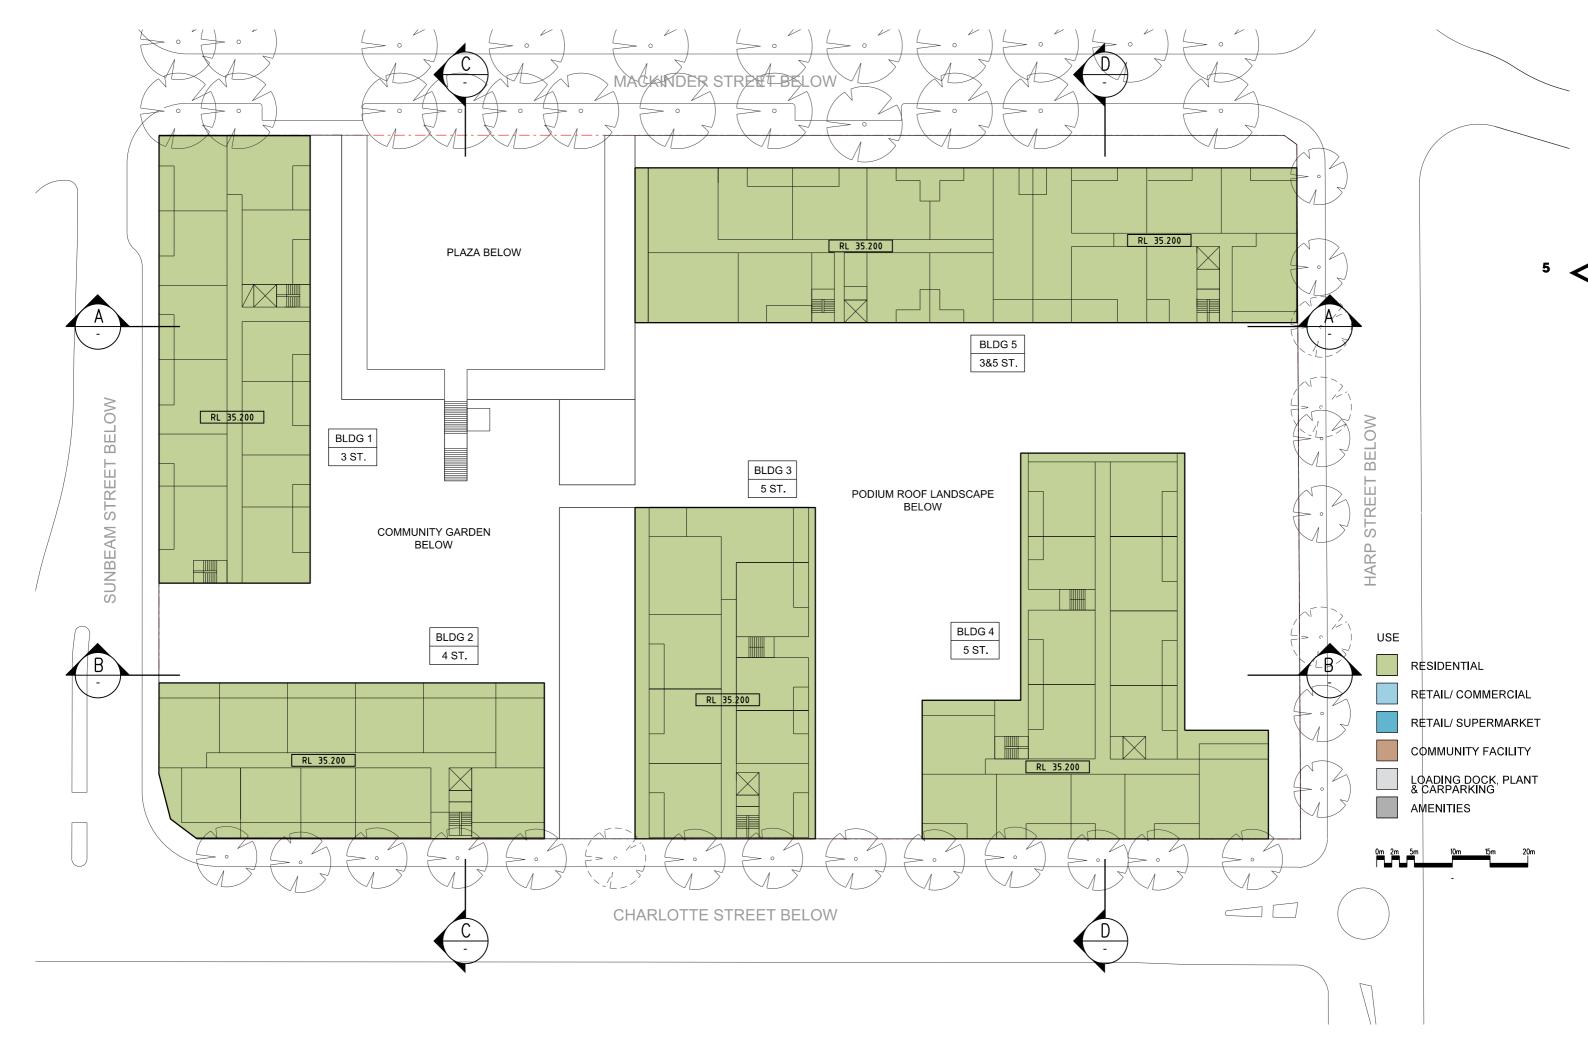


REVISION:

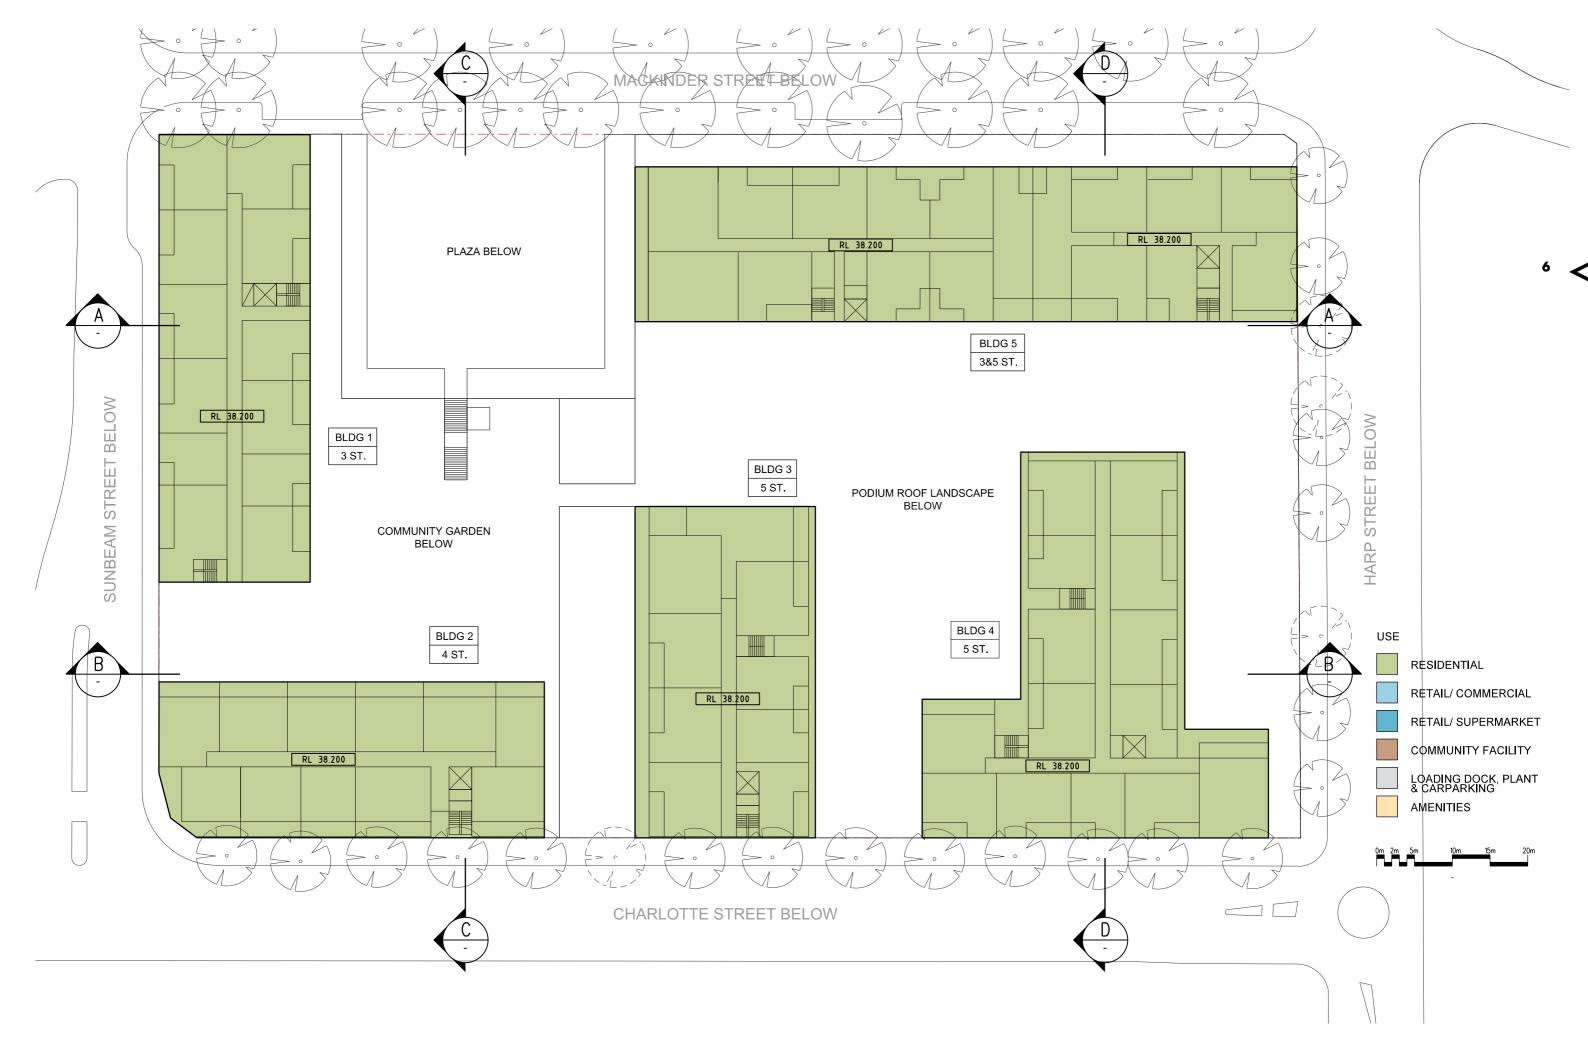

REVISION:

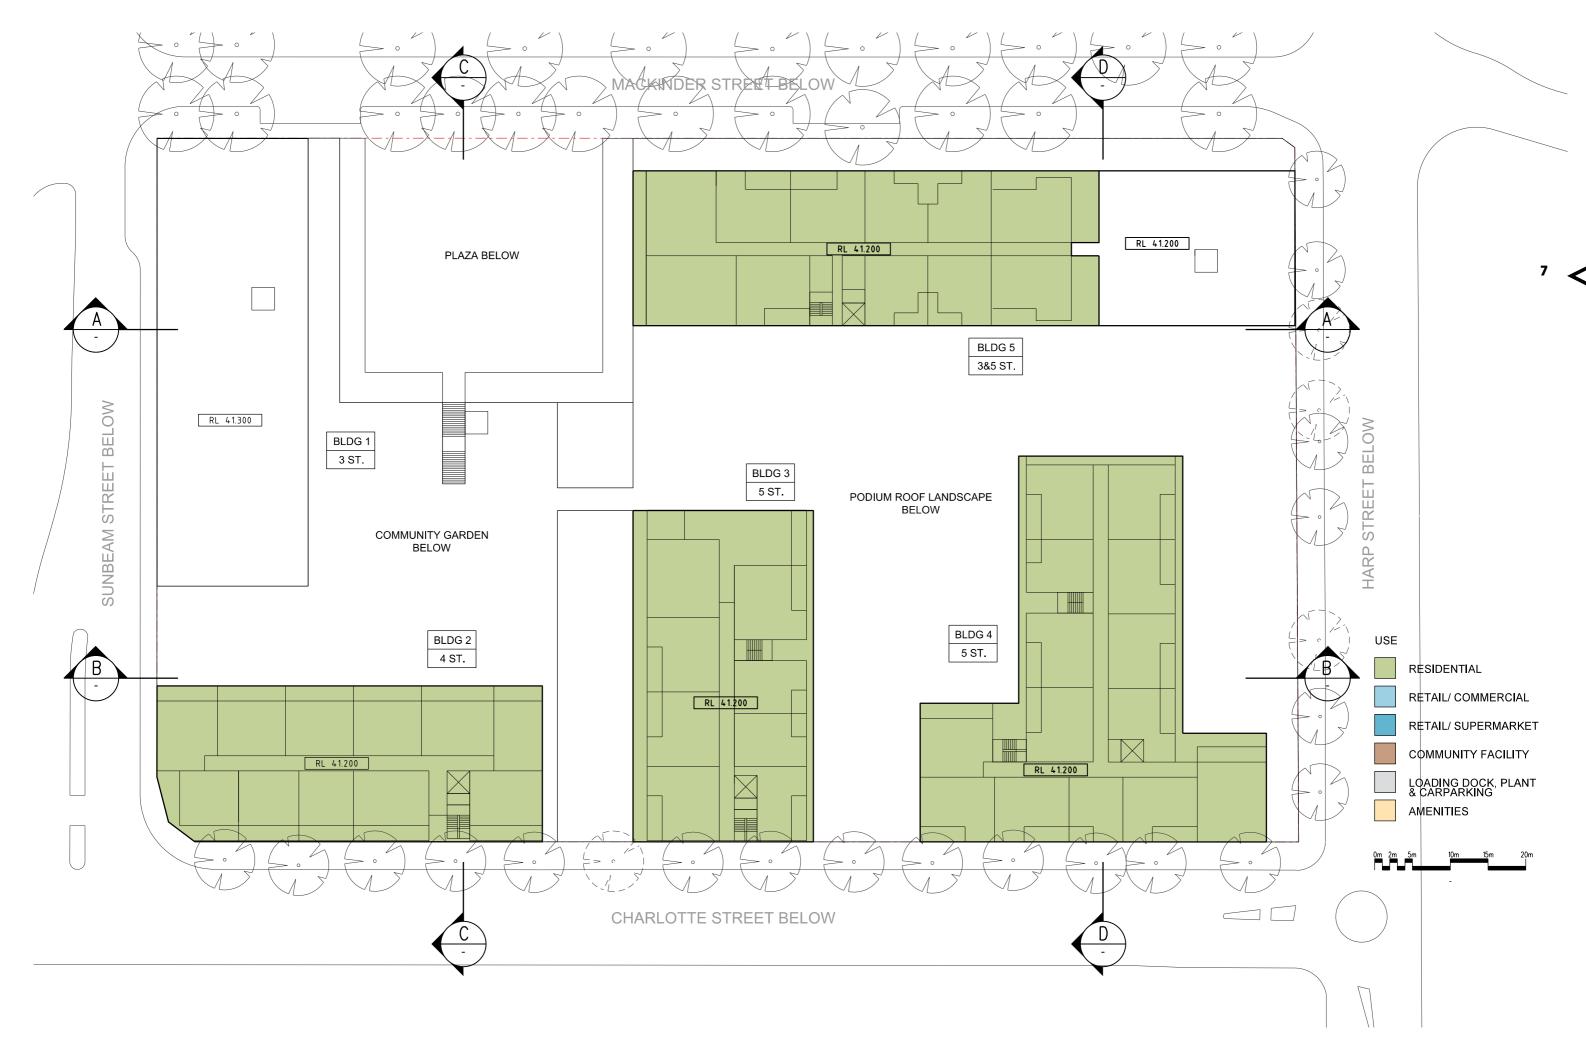


REVISION:

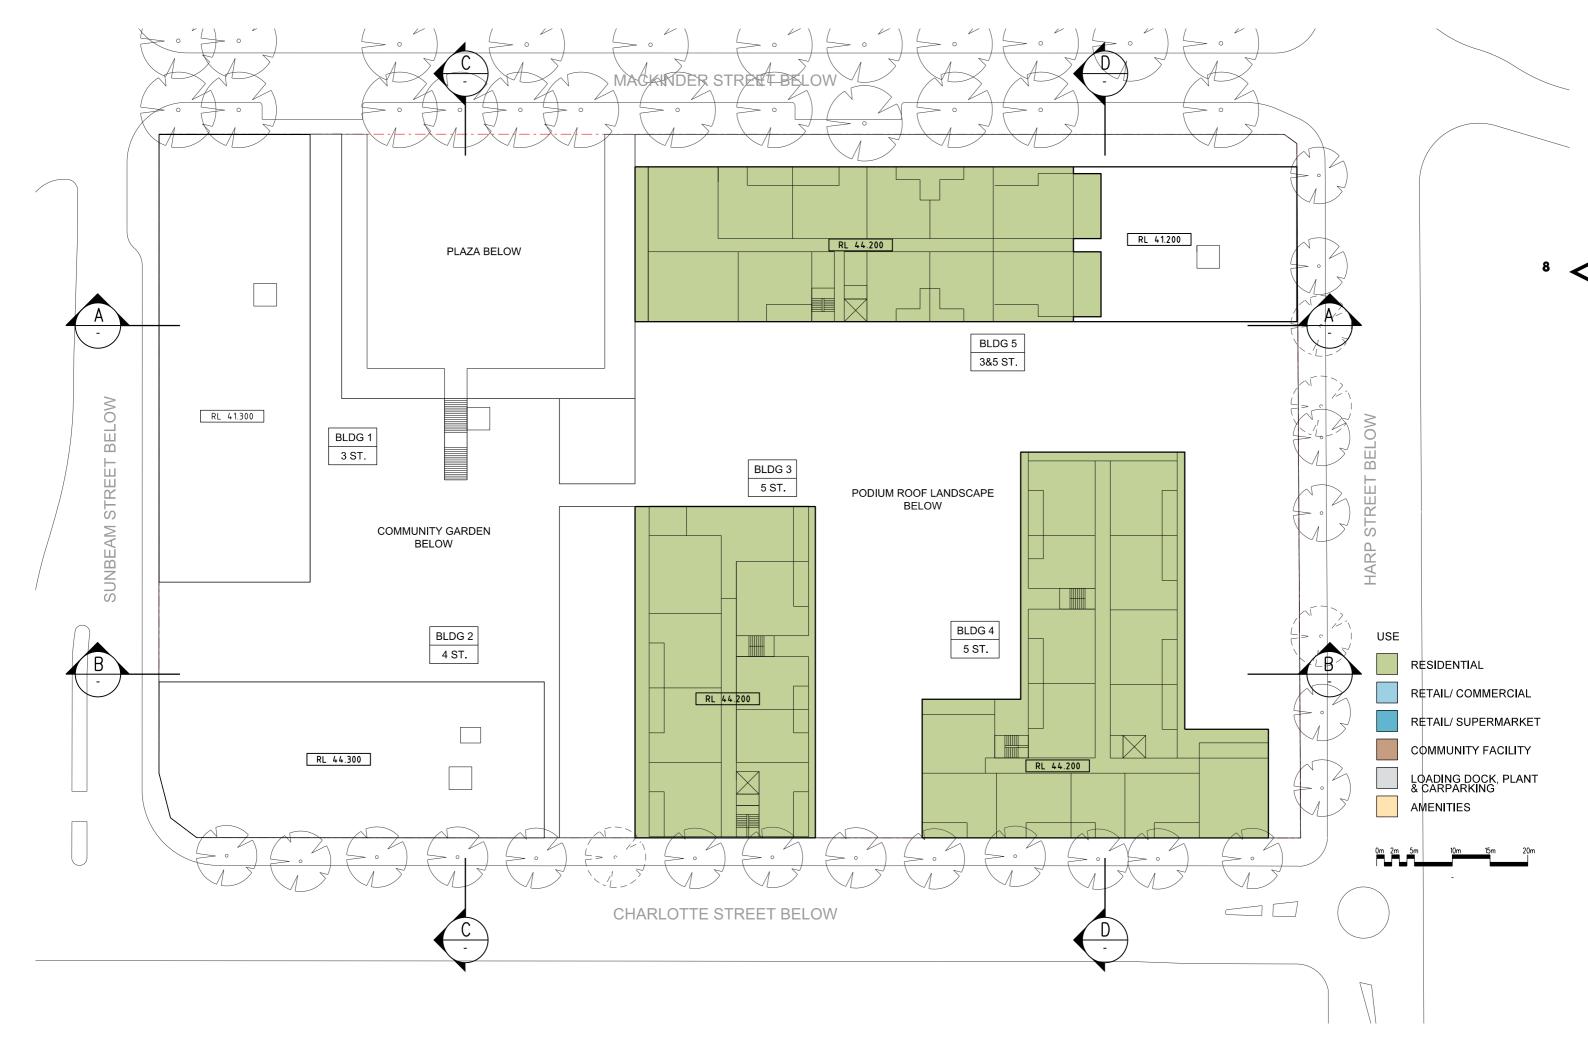







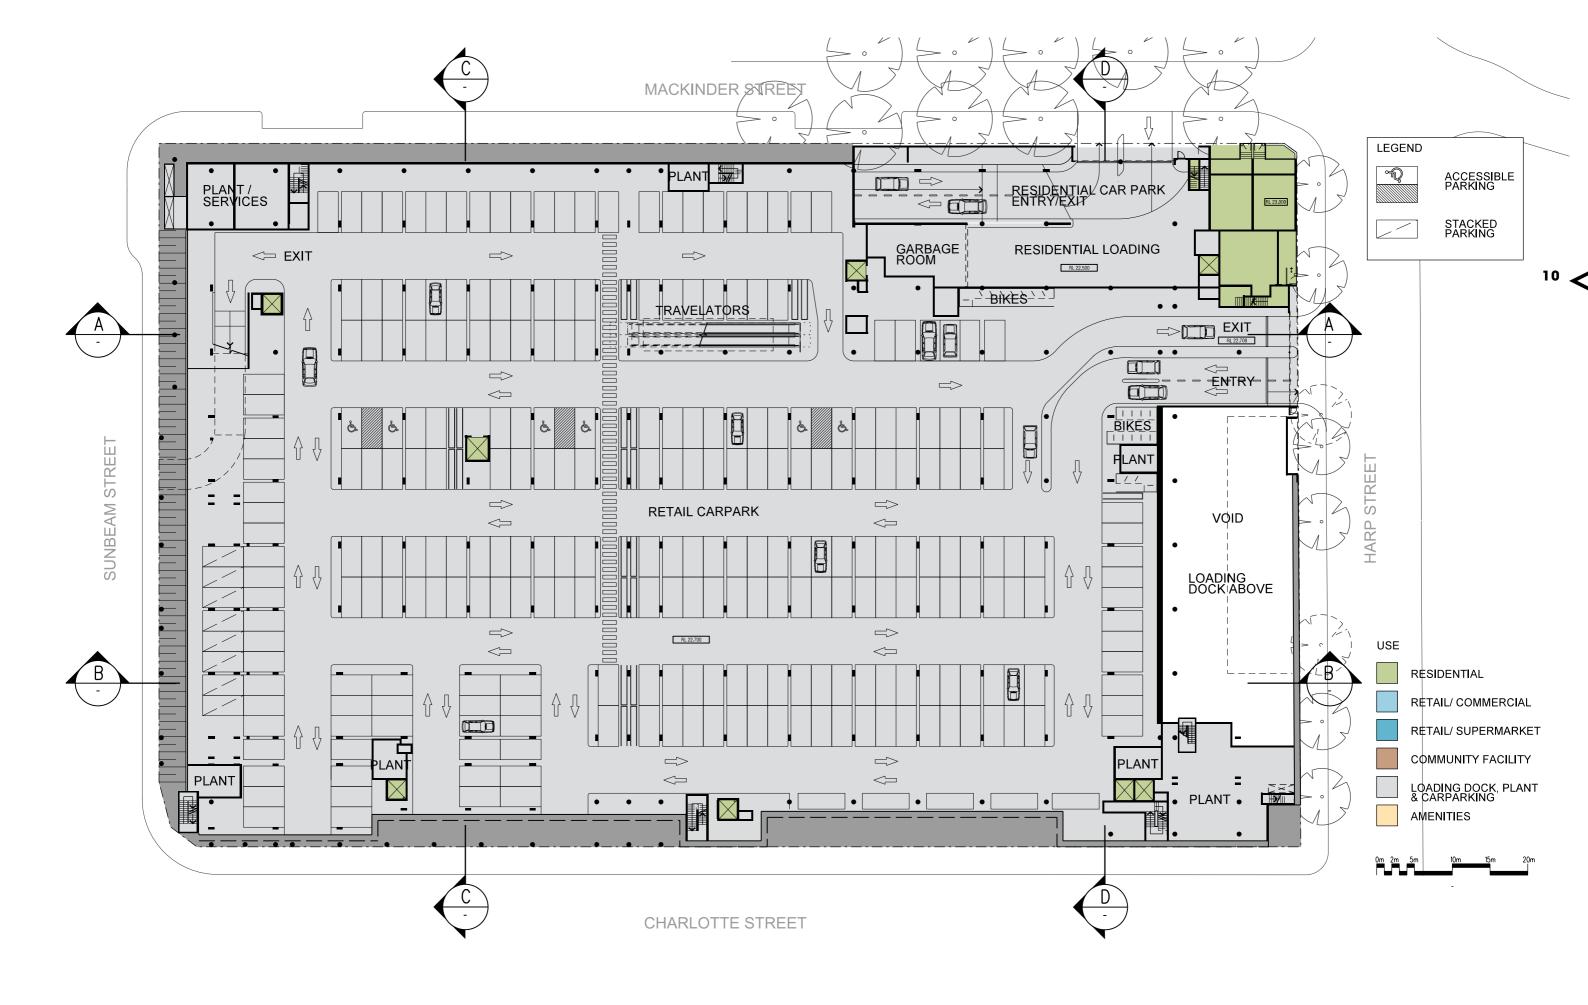




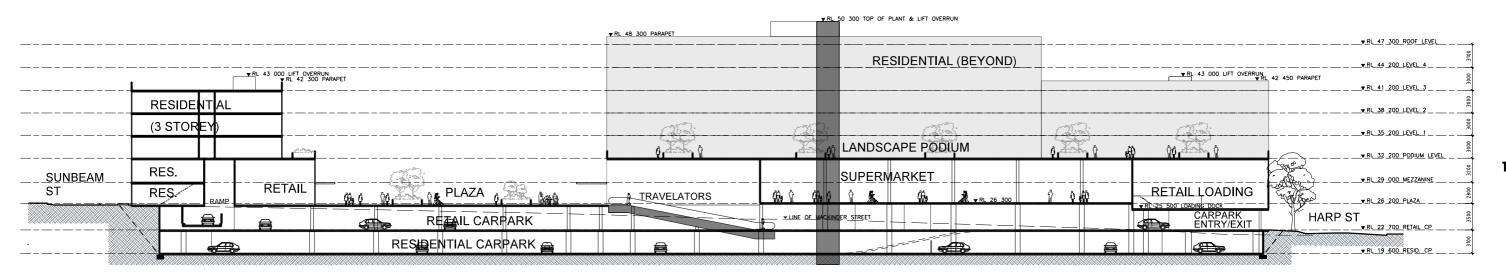


SECTION AA

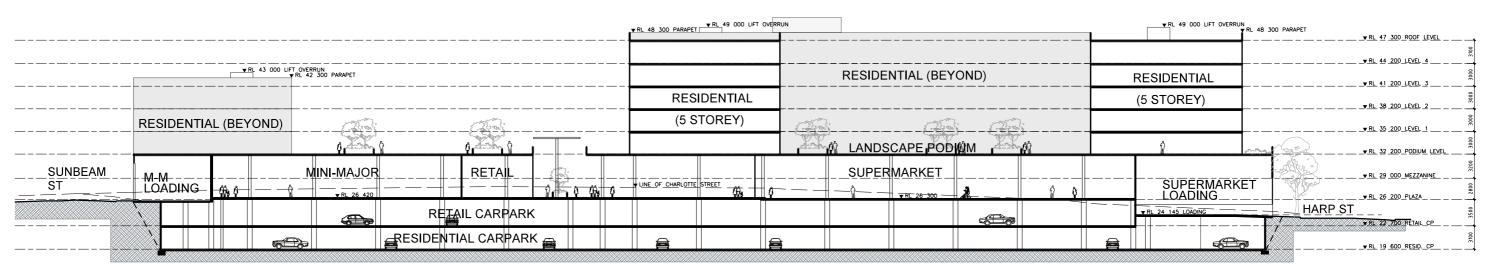


SECTION BB

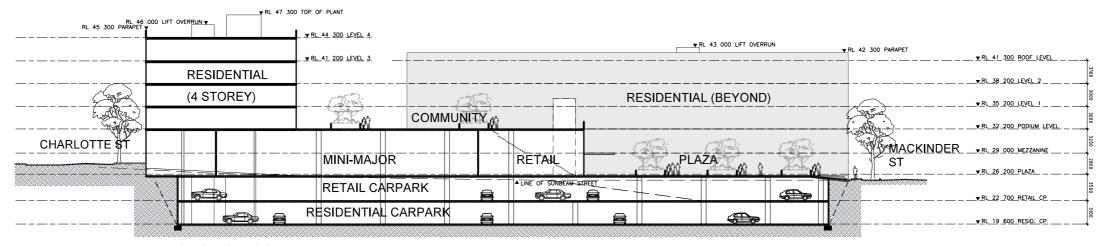



SECTION CC

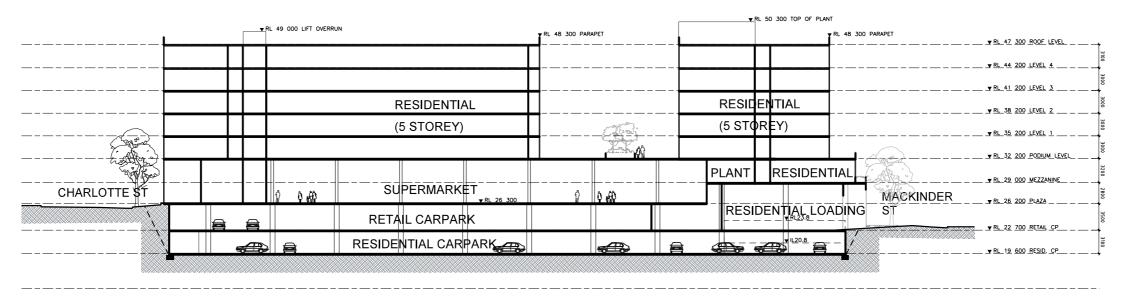


SECTION DD

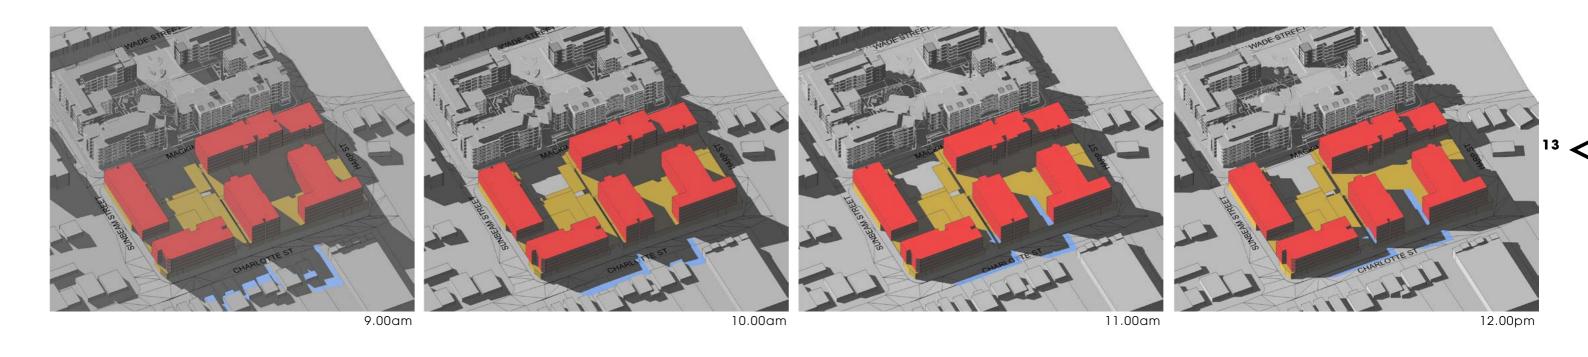

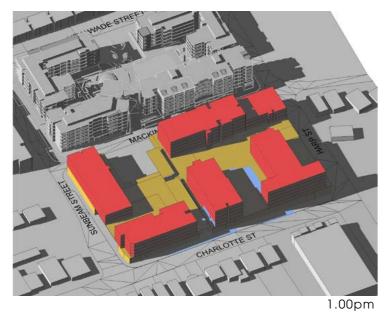

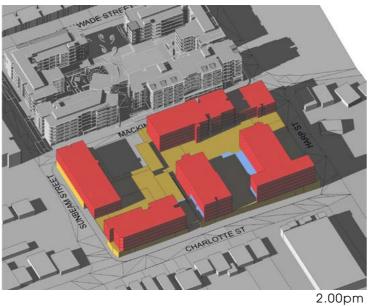

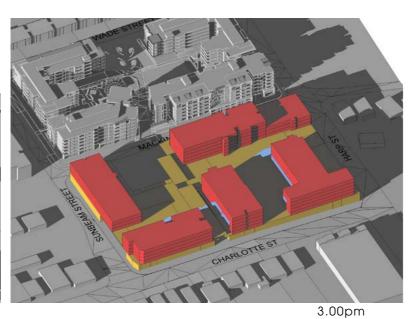






SHADOW REDUCTION GENERATED BY
AMENDED PROPOSED INDICATIVE
DESIGN SCHEME ENVELOPES


21ST JUNE


REVISION: C

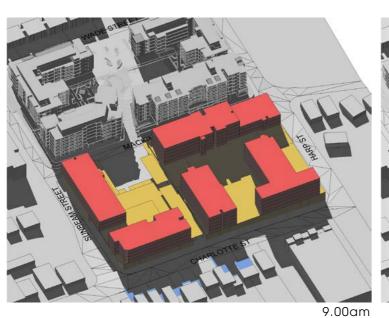


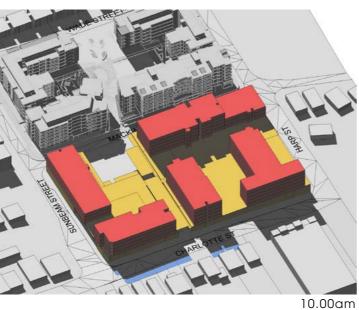

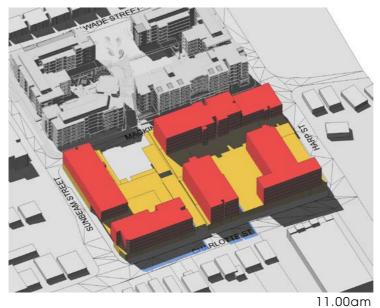

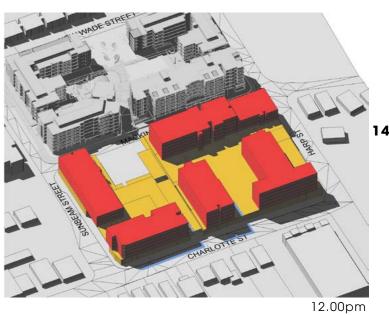

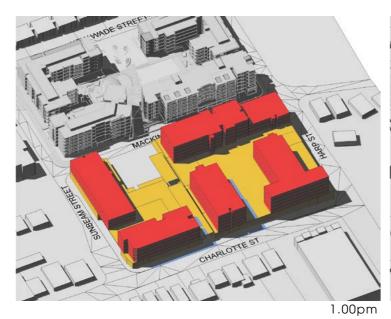

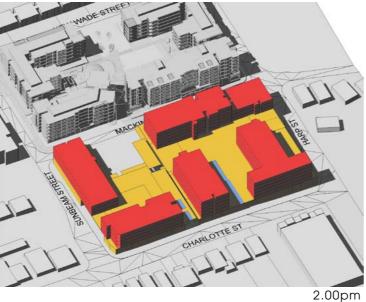



REVISION: C

ADDITIONAL SHADOW GENERATED BY AMENDED PROPOSED INDICATIVE DESIGN SCHEME ENVELOPES

SHADOW REDUCTION GENERATED BY
AMENDED PROPOSED INDICATIVE
DESIGN SCHEME ENVELOPES

21ST MARCH/ SEPTEMBER







APPROVED ENVELOPE

PROPOSED ENVELOPE