



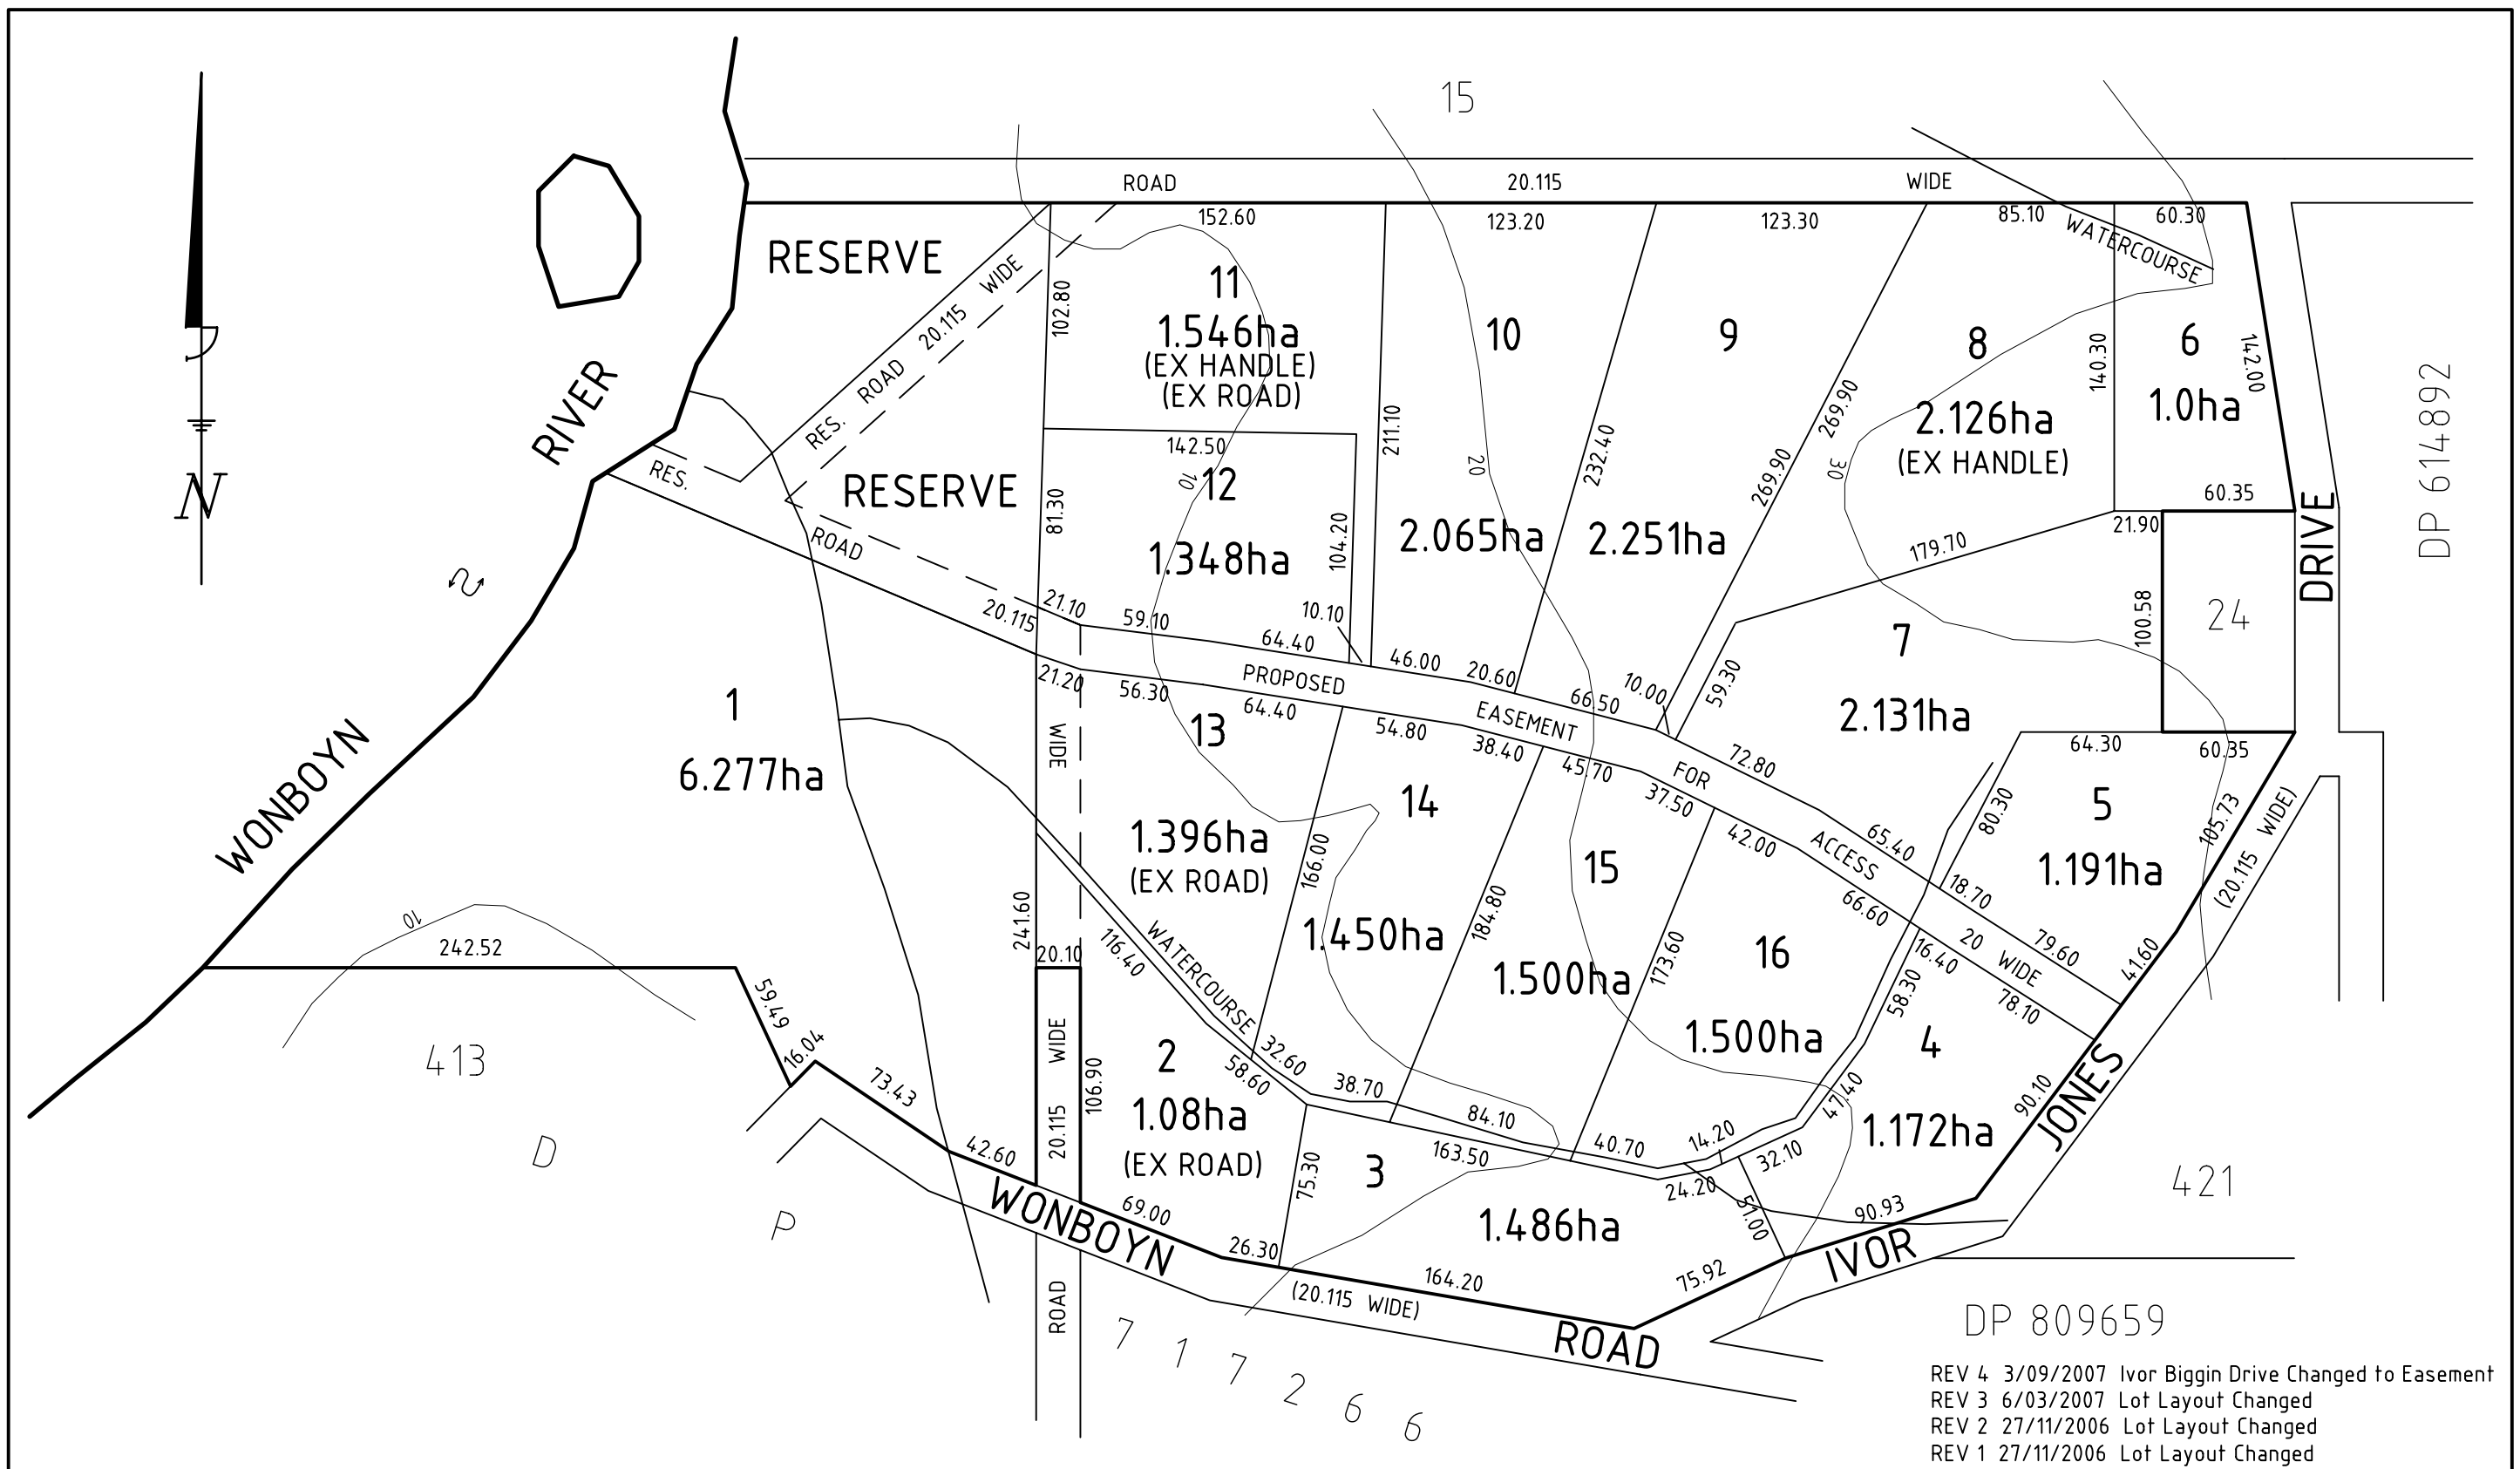


REV 4 3/09/2007 Ivor Biggin Drive Changed to Easement
REV 3 6/03/2007 Lot Layout Changed
REV 2 27/11/2006 Lot Layout Changed
REV 1 27/11/2006 Lot Layout Changed

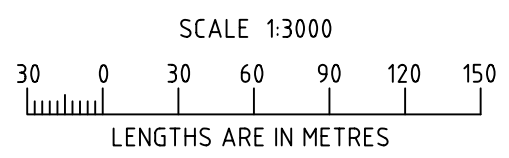

PLAN OF PROPOSED SUBDIVISION
LOT 422 IN DP 815998 AT IVOR
JONES DRIVE, WONBOYN

FOR CLYDE & JENNIE THOMAS OWNER

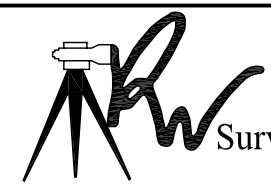

Surveying & Valuations

PO BOX 639
35 FLINDERS STREET
EDEN NSW 2551
PHONE: (02) 6496 3418
FAX: (02) 6496 2259
E-MAIL: property@rwsurveying.com

LEVEL DATUM AHD TAKEN FROM KIAH 1:25000 TOPO MAP	SCALE 1:3000	DATE 13/12/2005	DRN. SB	CHK. RW	SIZE A3
	REFERENCE/DRAWING NAME				REV.
	1094 B SHEET 1 OF 1				4