

Architectus Sydney Pty Ltd is the owner of the copyright subsisting in these drawings, plans, designs and specifications. They must not be used, reproduced or copied, in whole or in part, nor may the information, ideas and concepts therein contained (which are confidential to Architectus Sydney Pty Ltd) be disclosed to any person without the prior written consent of that company.

Do not scale drawings. Verify all dimensions on site.  
Dimensions in millimetres unless otherwise stated.  
Levels are in metres above Australian Height Datum  
unless otherwise stated. All discrepancies to be  
notified in writing to Make+Architects.



EXTENT OF ADJACENT LOTS  
IN THE DEVELOPMENT


EXISTING EXTENT OF LOT 4

 PROPOSED EXTENT OF LOT 4

EXTENT OF CHANGES TO  
EXISTING LOT 4

— — — — SITE BOUNDARY

2 Lot 4\_Section  
- Scale: 1 : 250

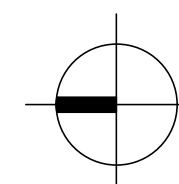[illegible]

Sovereign Wynyard Centre Pty Limited or its nominee  
Level 22,135 King Street  
Sydney  
NSW 2000  
T +612 9322 82

**Make London**  
13 Fitzroy Street  
London  
W1T 4BQ  
**T +44 20 7636 5151**  
info@makearchitects.com

**Architectus Sydney**  
Level 3 341 George Street  
Sydney NSW 2000  
T (61 2) 8252 8400  
F (61 2) 8252 8600  
sydney@architectus.com.au

ABN 11 098 489 448

project

One Carrington Street

drawing

### Proposed Lot 4 Stratum Modification

scale 1 : 250 status drawing no

drawn S75W8020



paper size A1

---

checked M. Curzon issue

project no m: 958 a: 120298.00

19/03/2014 1:45:28 PM

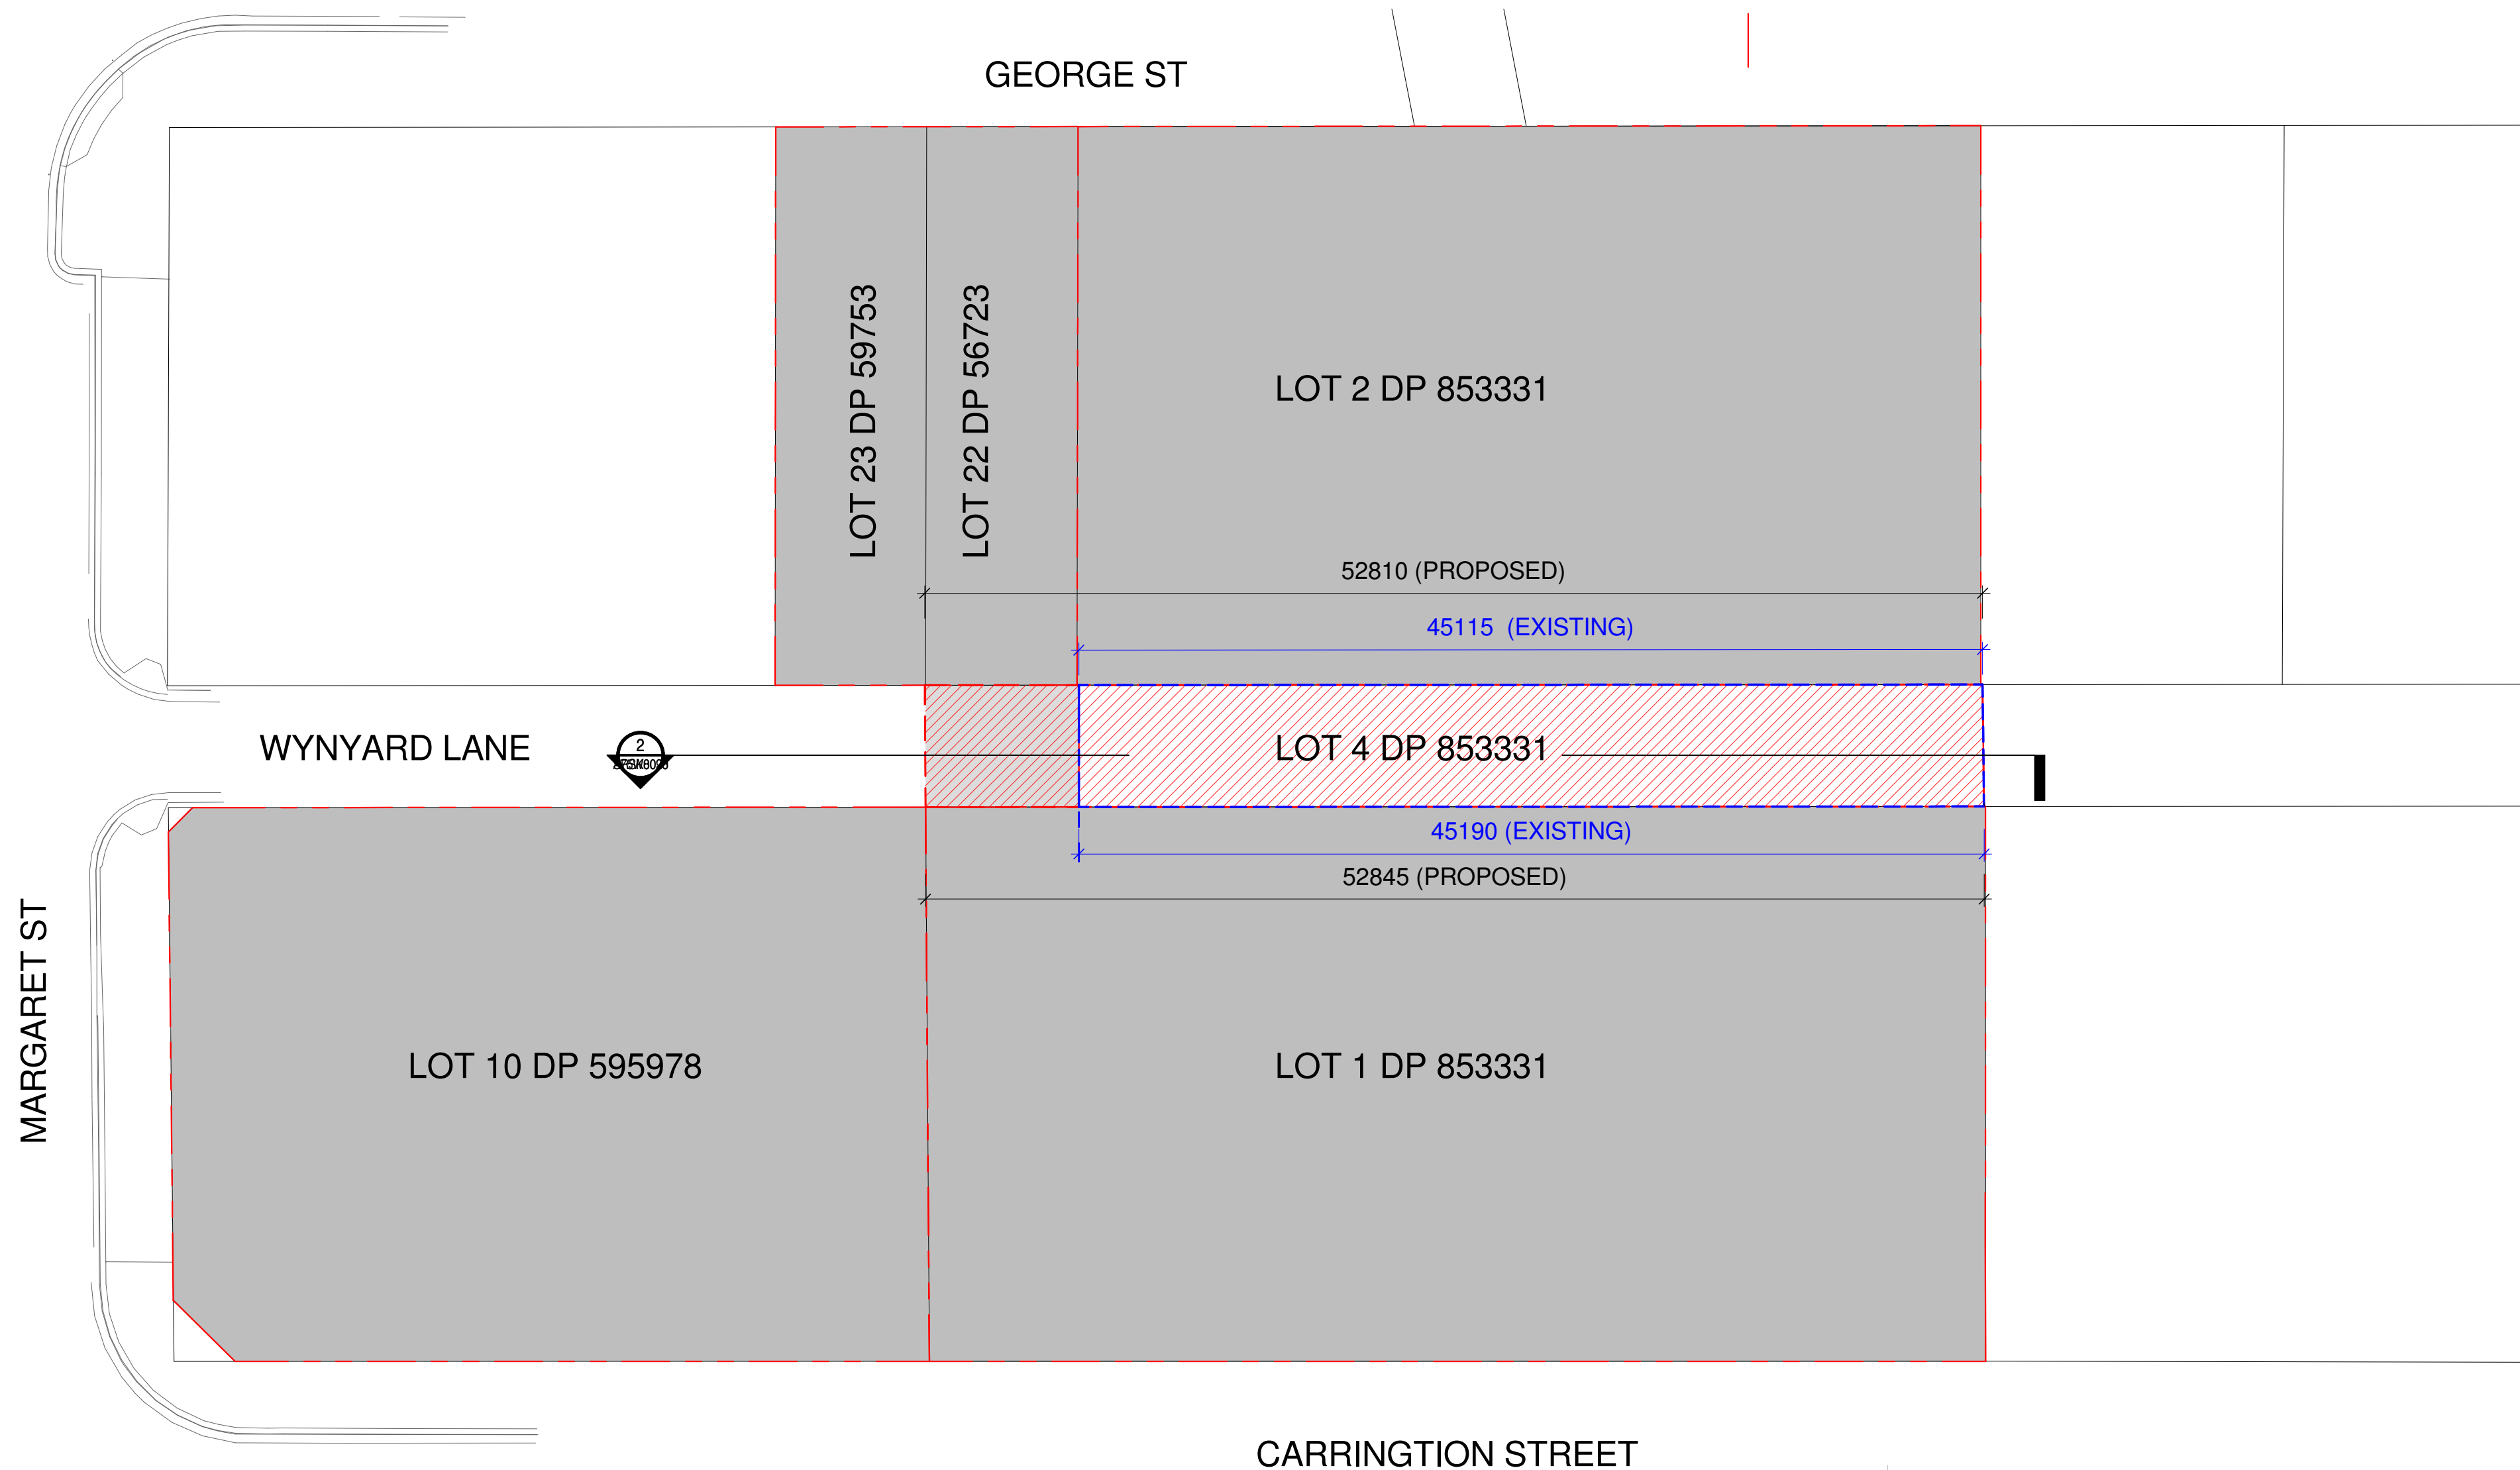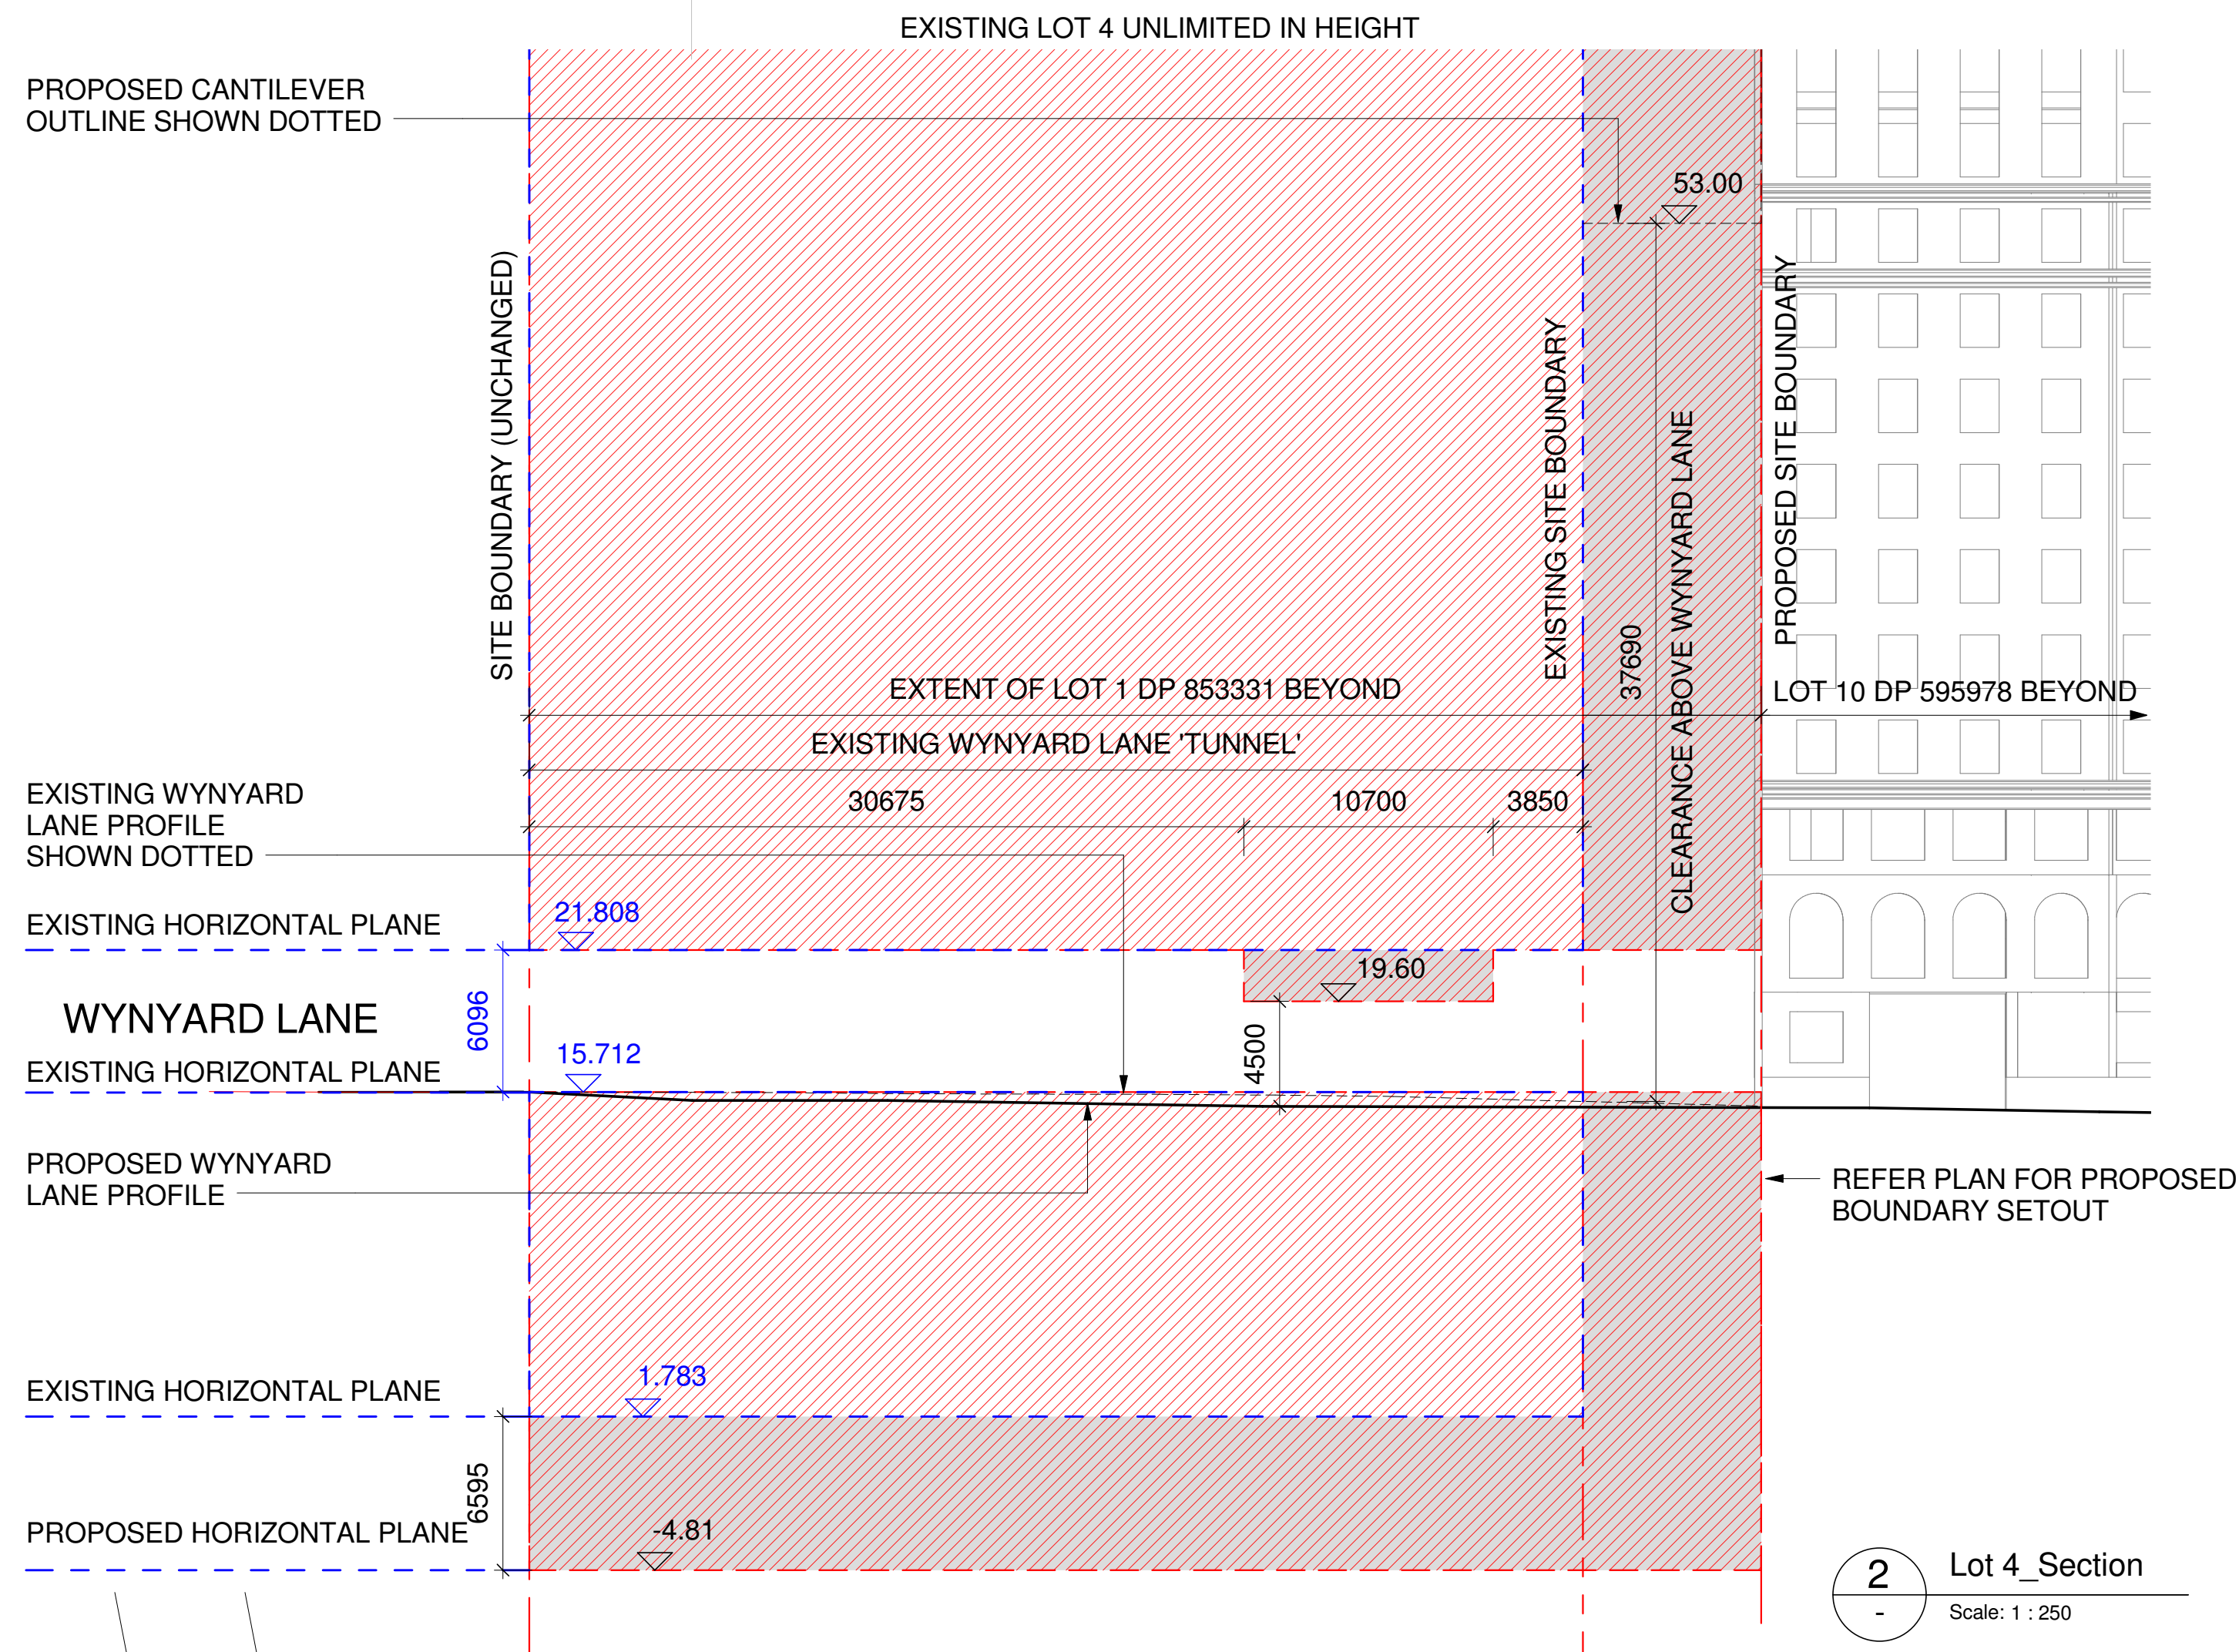

1 Lot 4\_Plan  
- Scale: 1 : 250

Scale: 1 : 250